




PLAN SHOWING THE ADDITIONAL CONSTRUCTION OF COMMERCIAL BUILDING IN THE EXG.BUILDING D.NO:4/126/41,
S.NO:374/2B2(OLD S.NO:374/2B),WARD NO:9,UTHAMI AMMAN KOVI L STREET AT NEDUVAYAL VILLAGE & PANCHAYAT.

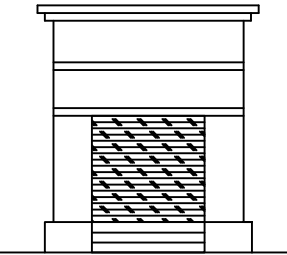

ELEVATION

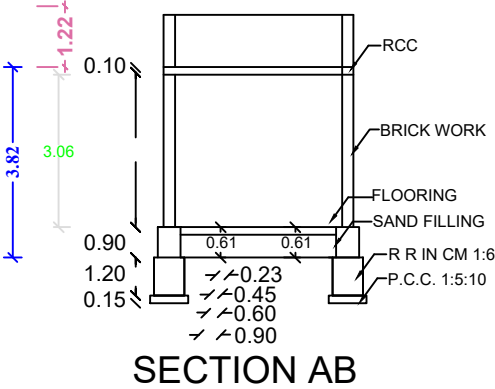

SECTION AB

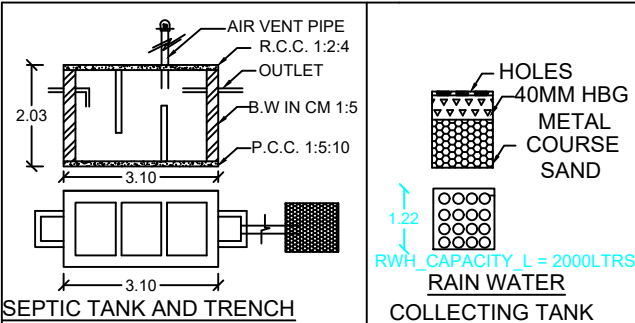

SEPTIC TANK AND TRENCH

RAIN WATER COLLECTING TANK

APPLICANT


JOINERY DETAILS

W	D00R	0.90 X 2.10
D	D00R	0.75 X 2.10
V	WINDOW	1.20 X 1.35
D1	VENTILATER	0.60 X 0.60

AREA DETAILS&COLOUR INDEX

	SQ.MT	SQ.FT
☐ SITE AREA	331.08	3562.42
☐ PRO.SHOP AREA	8.27	88.98
☐ EXG.AREA	11.89	128.02
☐ OPEN AREA	310.91	3345.42
☐ ROAD OR STREET		
☐ RAIN WATER PIT		


SCHOOL COMPOUND WALL

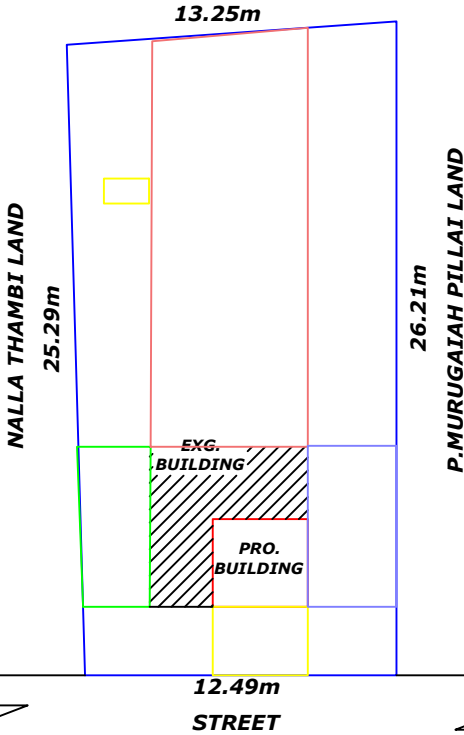

SITE PLAN

SCALE 1:100

DRAWN BY:SRI SANKAR BUILDERS

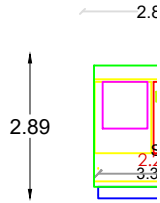

P



கிந்திரம்
ATHIRAM,
UPPASAMY.

MEYOR

சுரு
MAR,M.Com.,DCE.,
SRI SANKAR BUILDERS
REG NO:17/2022
Engineer Gr.III

OLD BUS STAND ROAD TENKASI-627811
CELL : 8903572111,9442521311

ALL DIMENSION ARE METRE SCALE 1:100