





PLAN SHOWING THE PROPOSED CONSTRUCTION OF DWELLING HOUSE IN
OLD S.NO:137/1 , NEW S.NO:137/1A2, PATTA NO:1595, UTHUMALAI VILLAGE & PANCHAYAT,
V.K.PUDHUR TALUK, TENKASI DISTRICT.

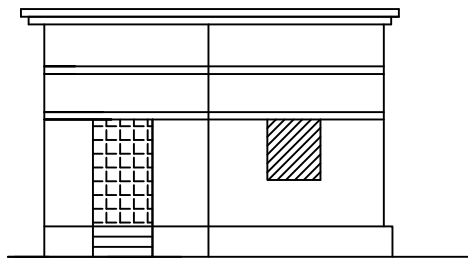


ELEVATION

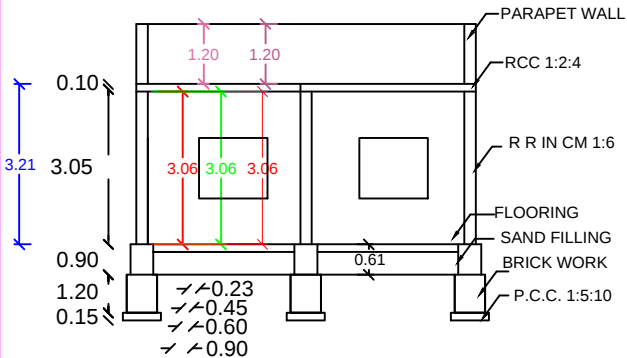

SECTION AB

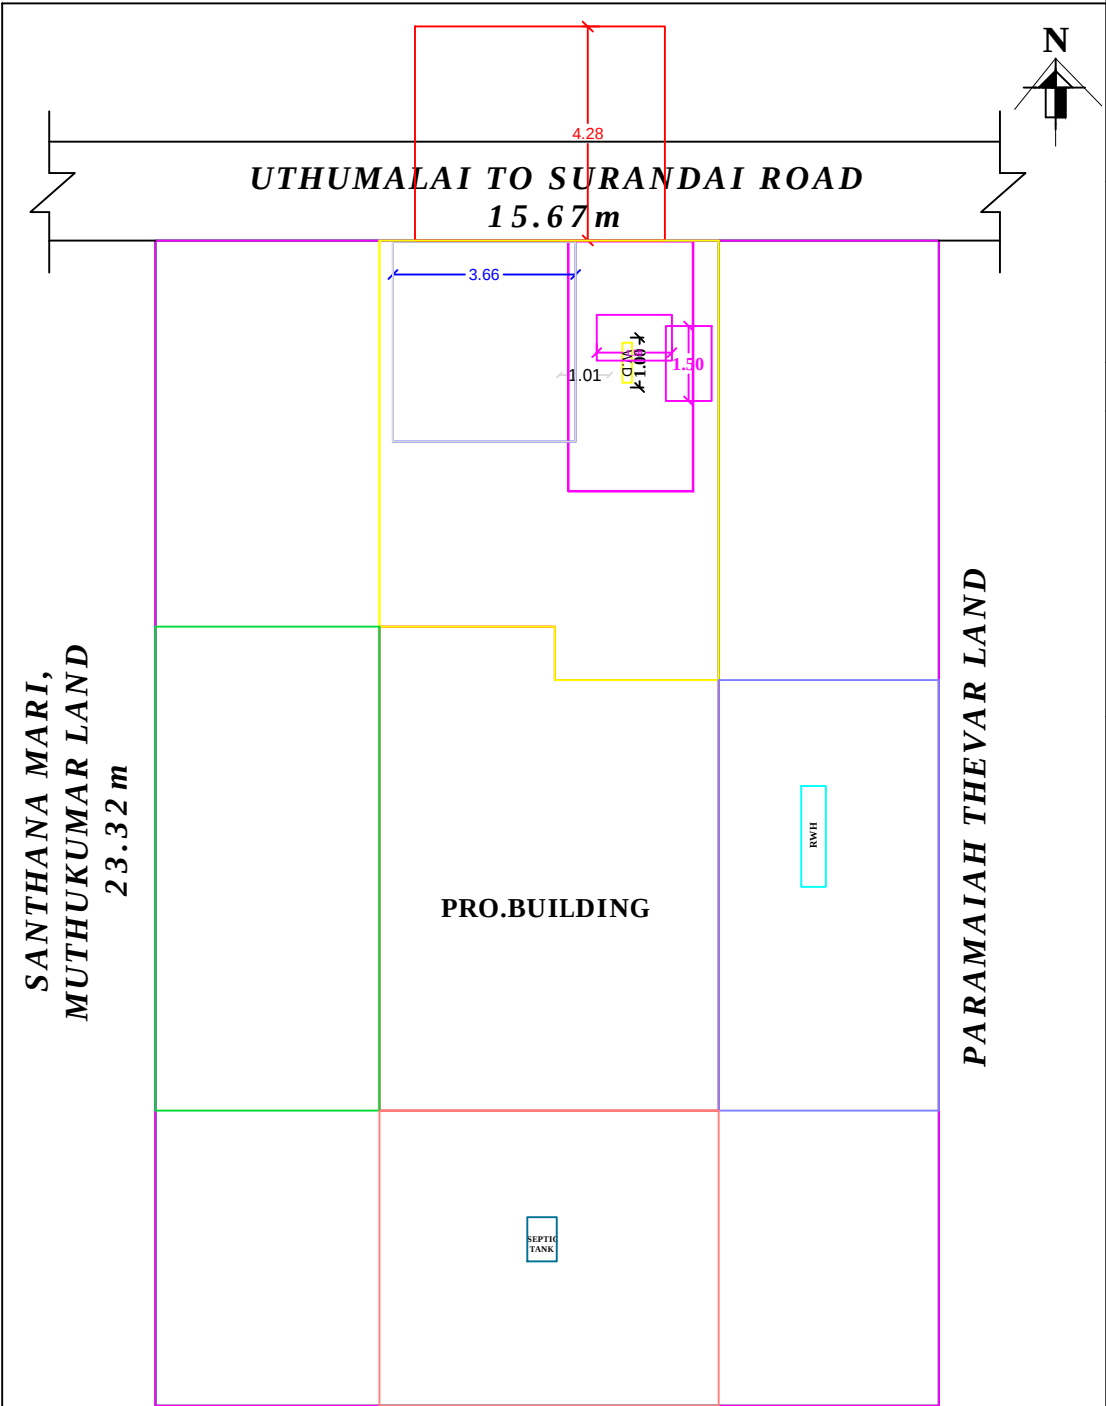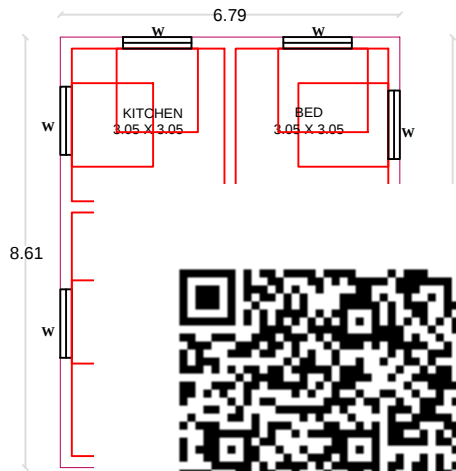


SITE PLAN SCALE 1:100

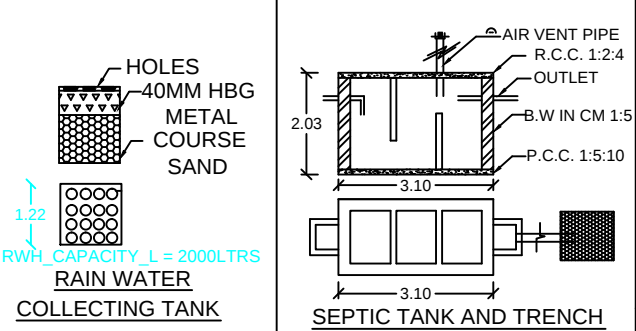

JOINERY DETAILS		
D	D00R	0.90 X 2.10
D1	D00R	0.75 X 2.10
W	WINDOW	1.20 X 1.35
V	VENTILATER	0.60 X 0.60

AREA DETAILS&COLOUR INDEX		
	SQ.MT	SQ.FT
SITE AREA	364.21	3920.40
PLINTH AREA	62.22	669.73
CARPET AREA	49.77	535.78
OPEN AREA	301.99	3250.67
ROAD OR STREET		
RAIN WATER PIT		

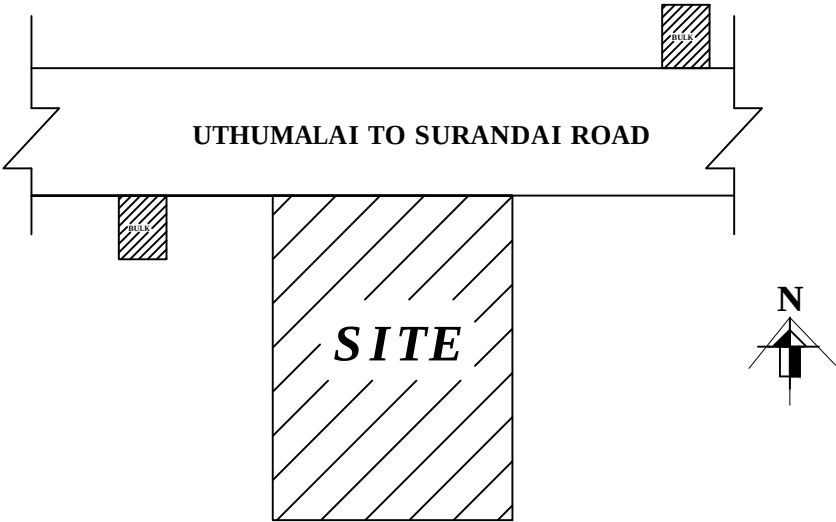

LOCATION PLAN
Not to scale

APPLICANT

Mr. Muthukumar

Mr.M.MUTHUKUMAR
S / o Mr.MUTHUPANDI

LICENSED SURVEYOR

Er. P. Karthikmuthu

Er.P.KARTHIKMUTHU D.C.E
Reg No 145/L5/2022/00019
GRADE III
LICENSED SURVEYOR
ASVANTH FOUNDATION
5/133 NORTH STREET
KEELAKALANGAL 627860
MOBILE:9789601767