



PLAN SHOWING THE ADDITIONAL PROPOSED CONSTRUCTION OF GROUND FLOOR DWELLING HOUSE IN D.NO:130/3/2, S.NO:839/16, WARD NO:3, AT EDAYANKULAM VILLAGE , THERKKU SANKARANKOVIL PANCHAYAT, SANKARANKOVIL PANCHAYAT UNION, TENKASI DIST.


APPLICANT NAME: S.KATHIRESAN

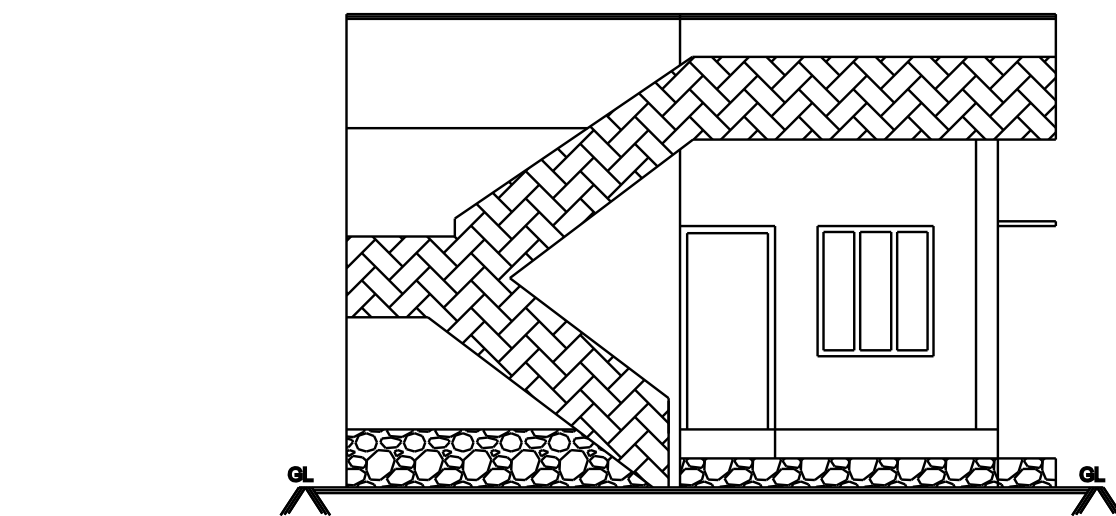


EXISTING ELEVATION

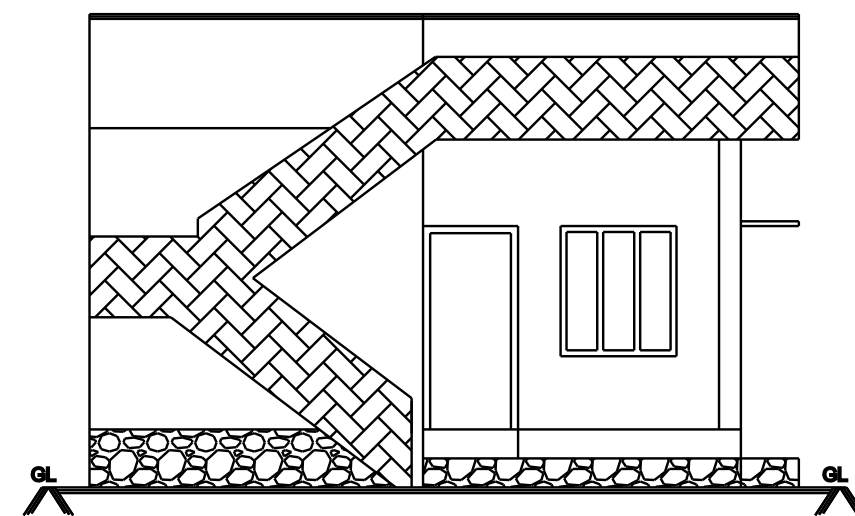


PRO. ELEVATION

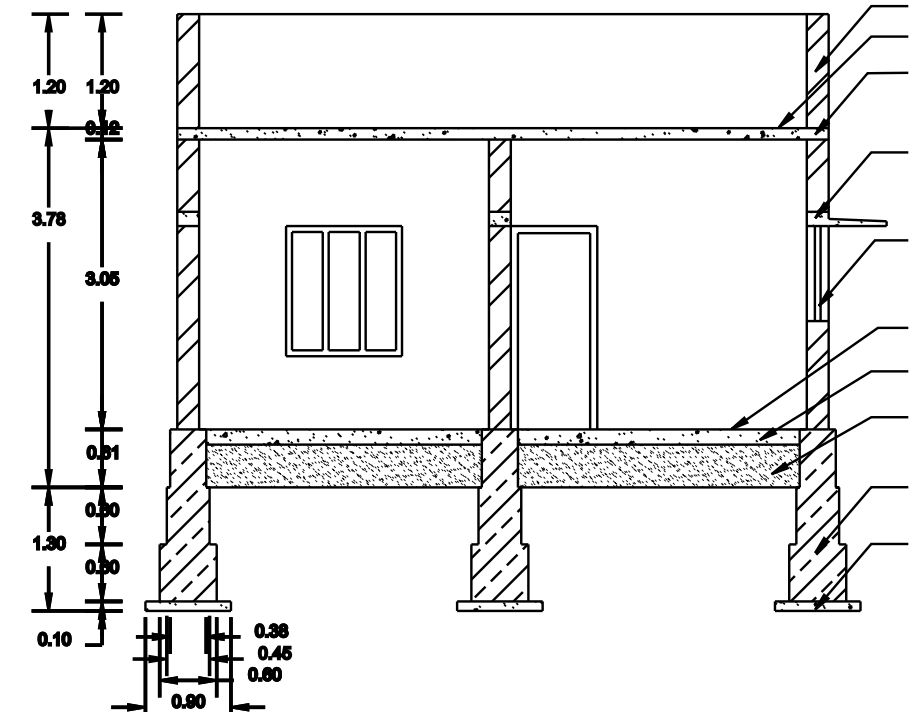

PRO.SECTION ON AB

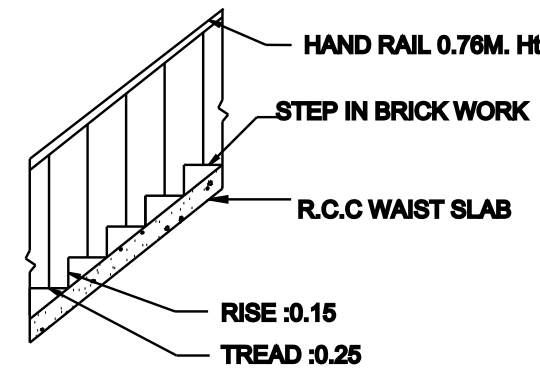


STAIR CASE DETAIL

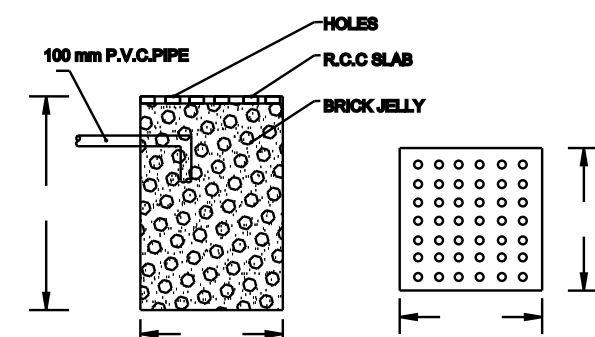


SECTION OF RAIN WATER PIT


PLAN

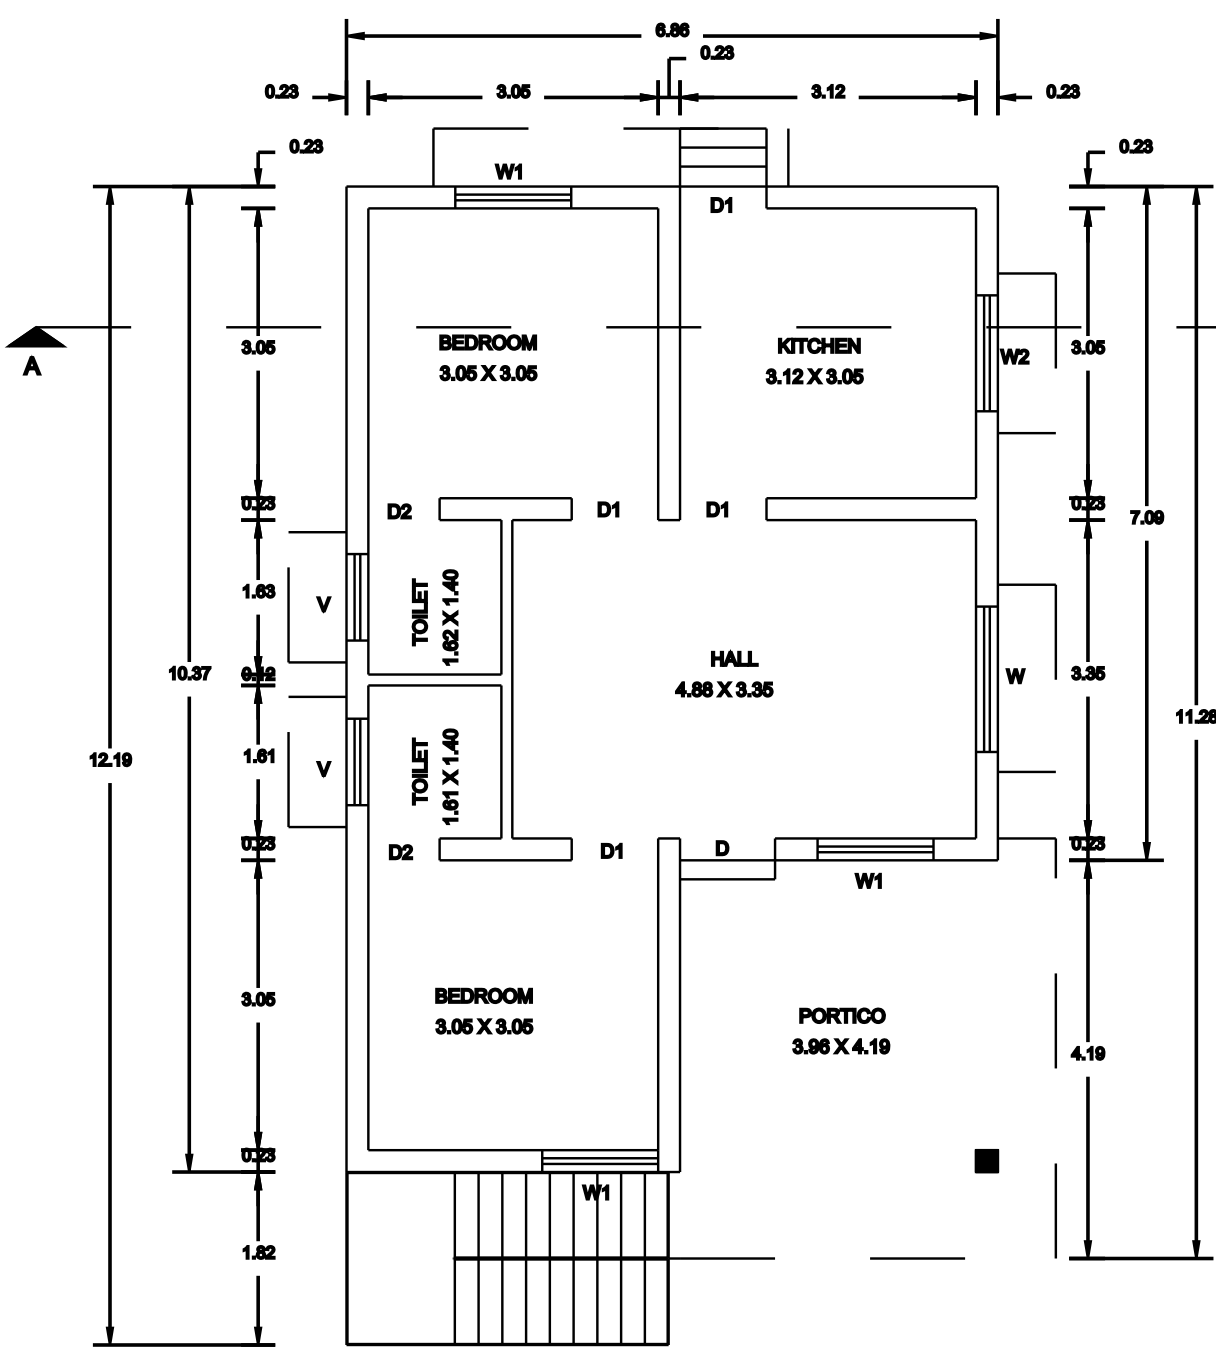

EXISTING GROUND FLOOR PLAN

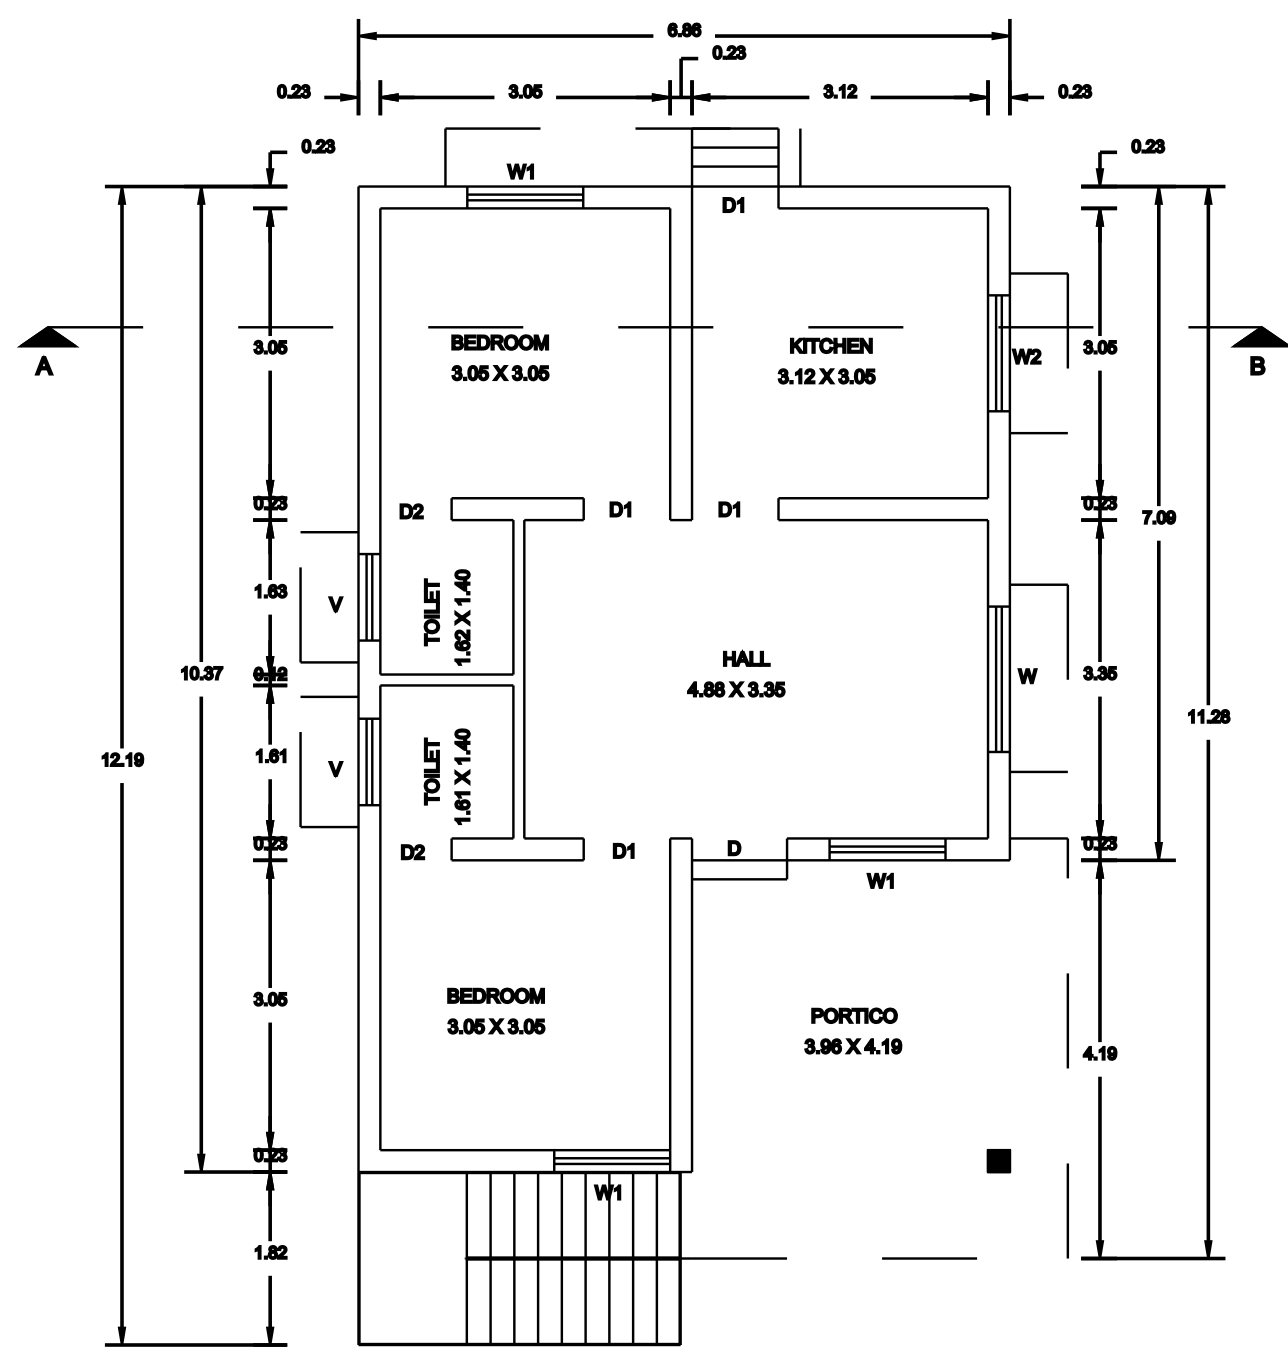


PRO.GROUND FLOOR PLAN

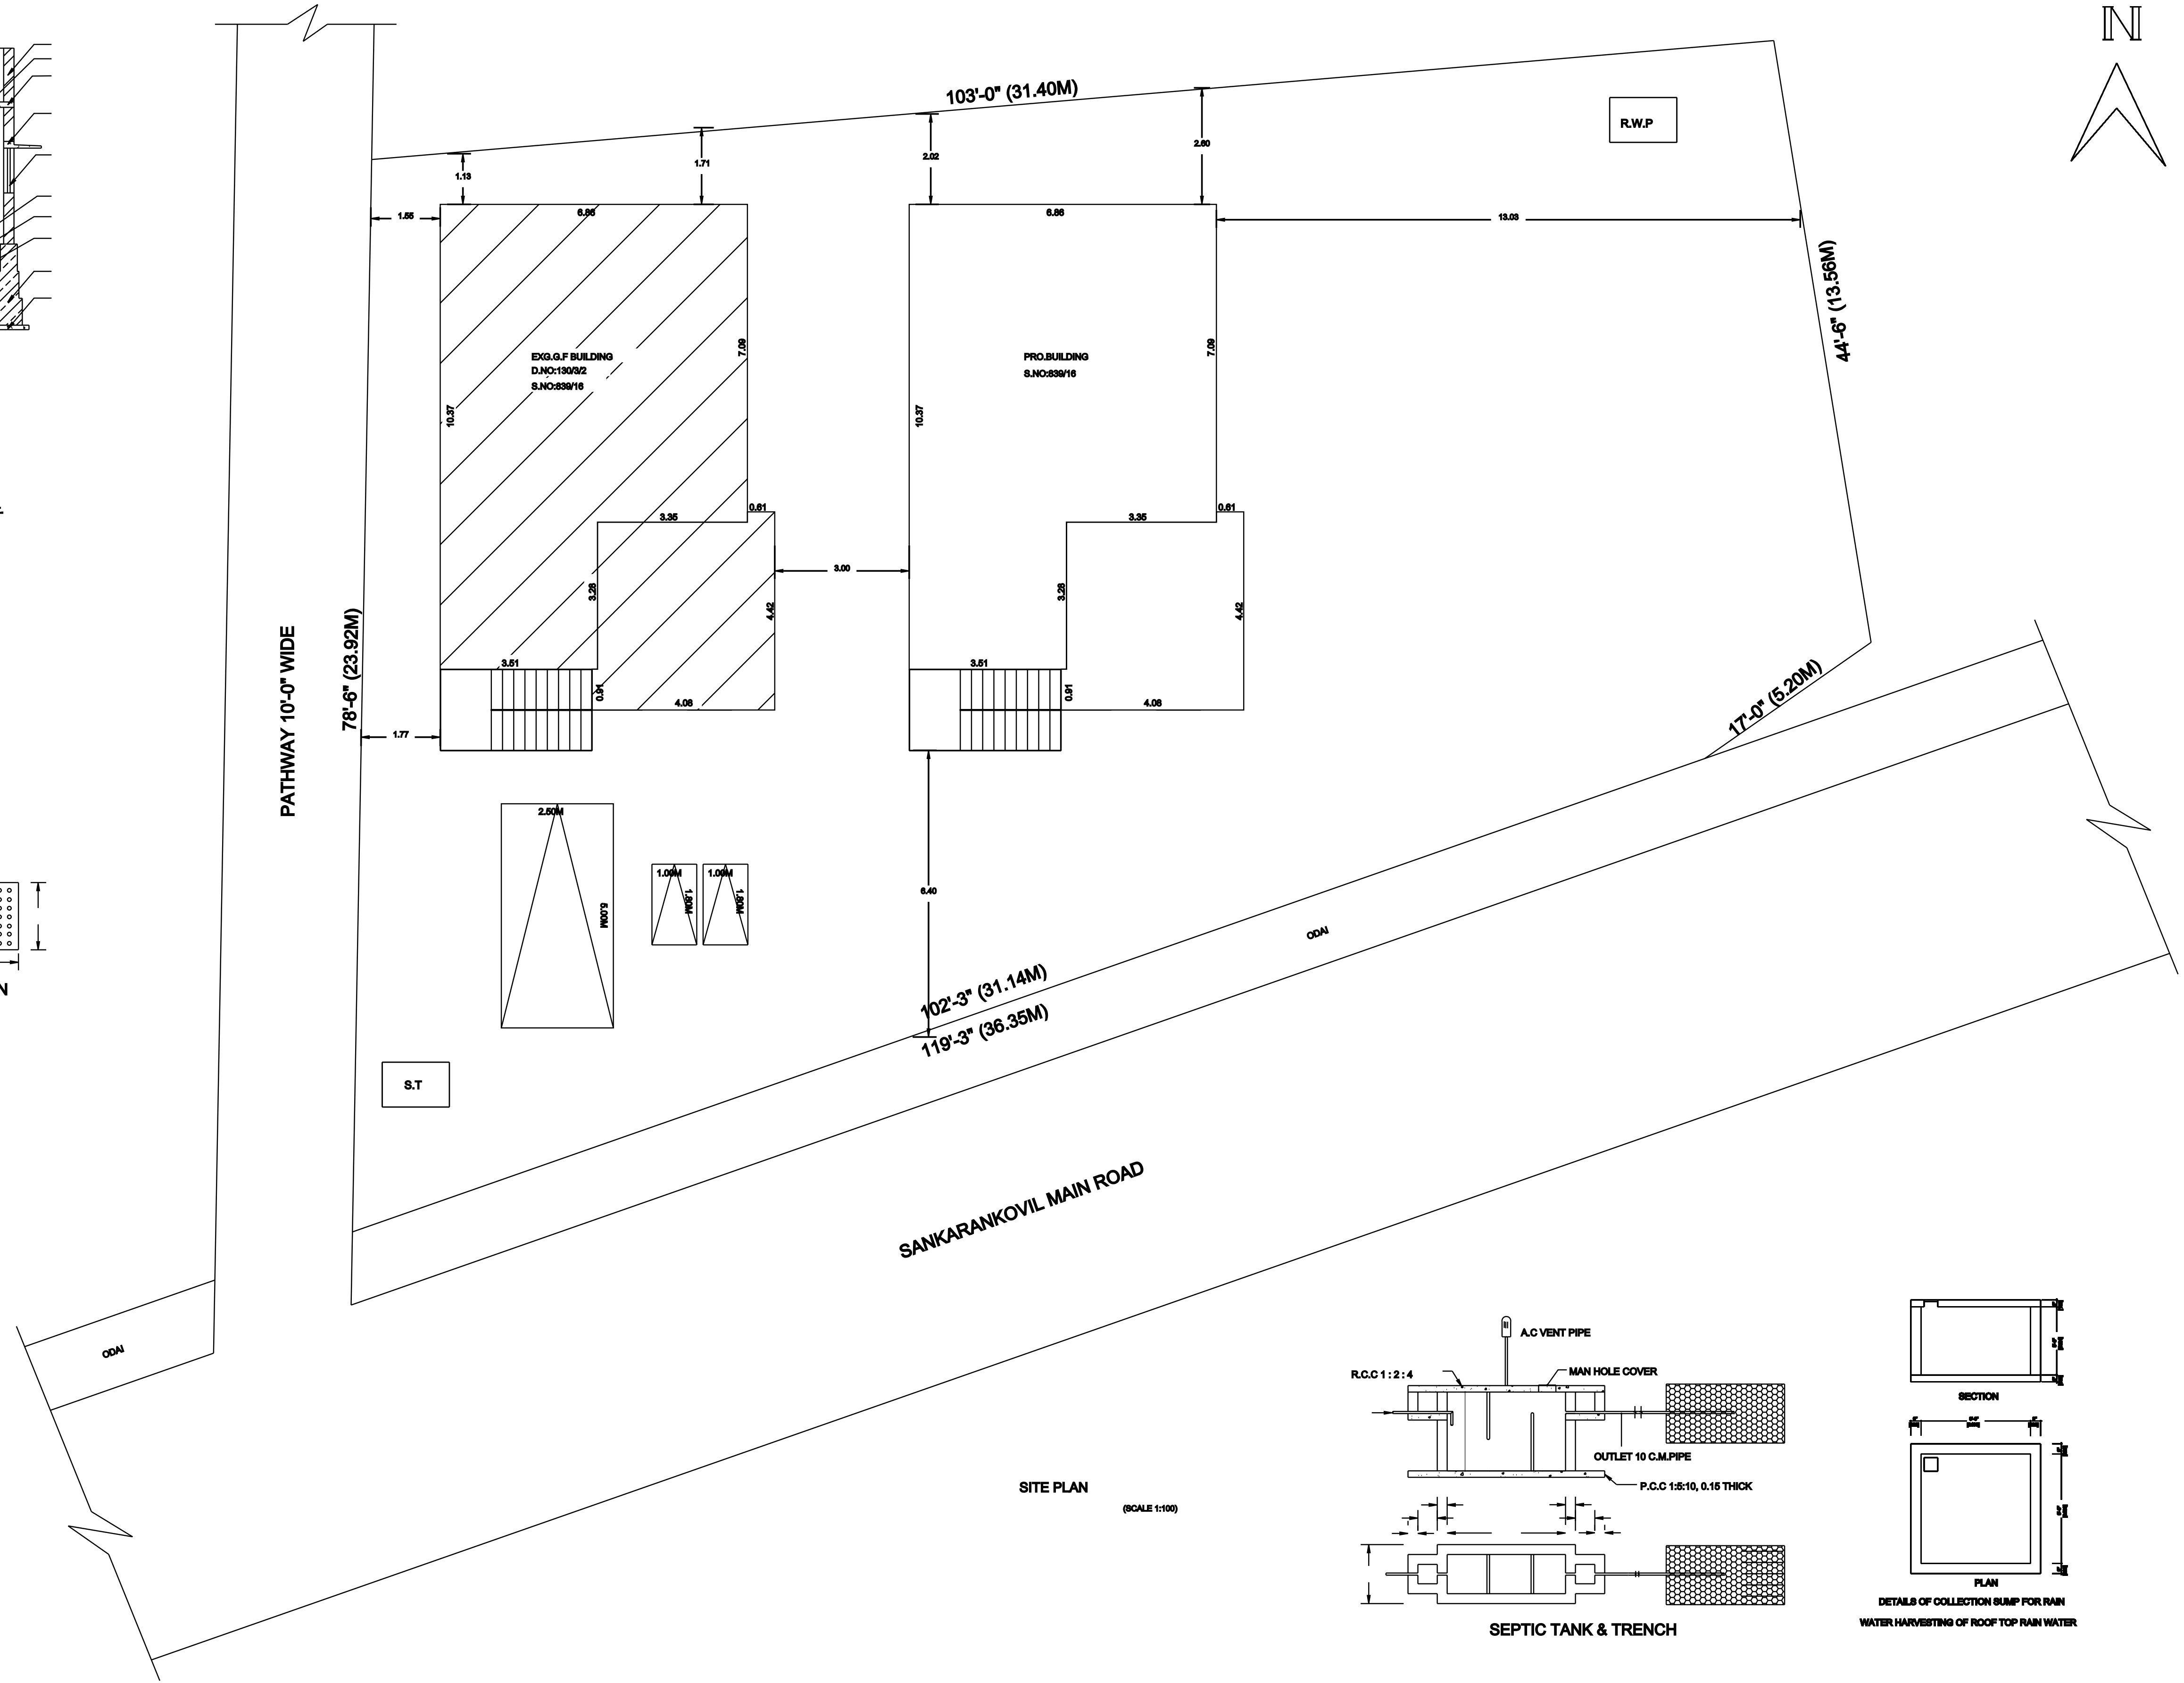


SITE PLAN

(SCALE 1:100)

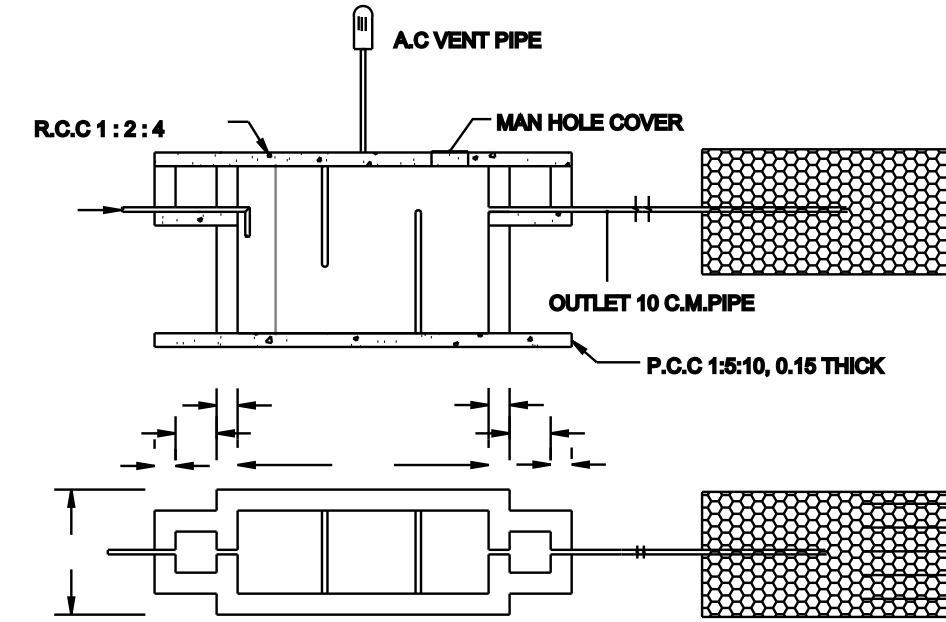

SEPTIC TANK & TRENCH

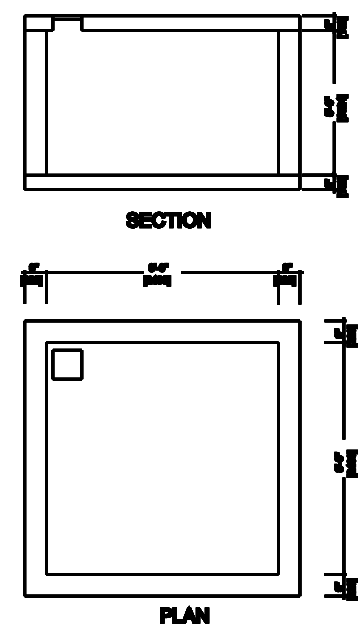

DETAILS OF COLLECTION PUMP FOR RAIN WATER HARVESTING OF ROOF TOP RAIN WATER

AREA DETAILS		SQ.FT	SQ.MT
SITE AREA		6834.18	634.91
EXG.G.F BLDG AREA		828.18	76.94
PRO.G.F BLDG AREA		828.18	76.94
OPEN SPACE AREA		5177.82	481.03
ROAD/STREET			

SCHEDULE OF JOINERIES

D	Door	1.00 x 2.10
D1	Door	0.81 x 2.10
D2	Door	0.76 x 2.10
W	Window	1.53 x 1.37
W1	Window	1.22 x 1.37
W2	Window	1.22 x 1.00
V	Ventilator	0.81 x 0.81

FOR OFFICE USE

S.KATHIRESAN

APPLICANT

ENGINEER

