

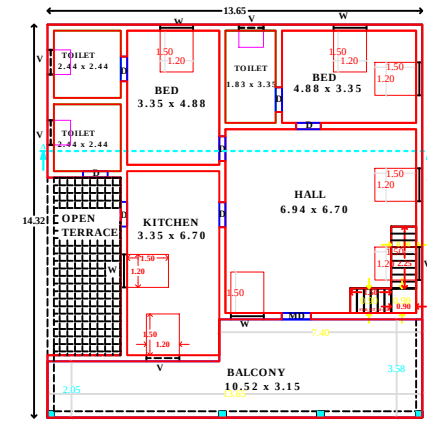
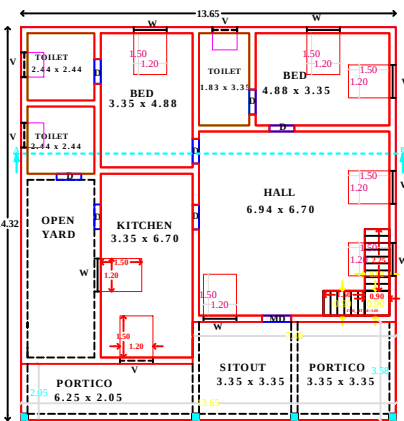
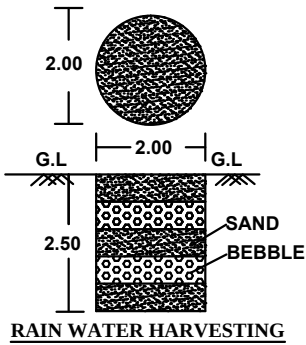
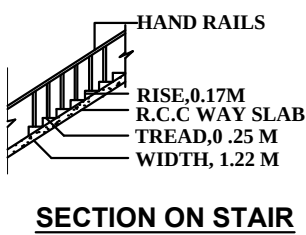
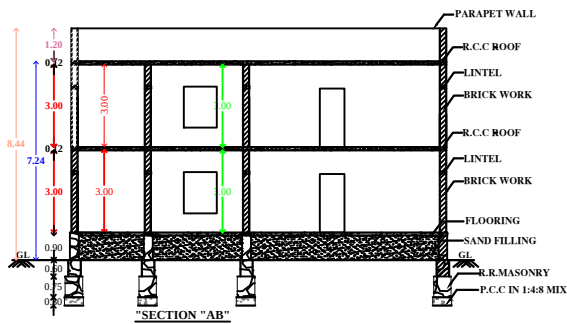


PLAN SHOWING THE PROPOSED CONSTRUCTION OF RESIDENTIAL BUILDING IN S.NO:467/2F,467/2G,
RE S.NO:467/2G2,PATTA NO:12086,WARD NO:10, AANAIKULAM TO SERNDAMARAM ROAD, SERNDAMANGALAM
VILLAGE & KASBA PANCHAYAT, MELANELITHANALLUR PANCHAYAT UNION, KADAYANALLUR TALUK,
TENKASI DISTRICT.

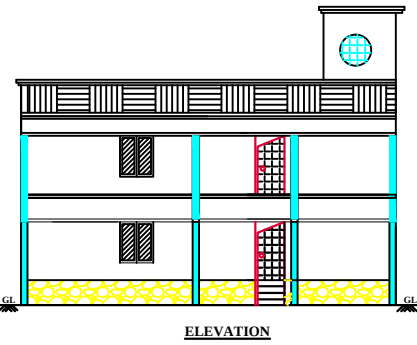


SITE PLAN

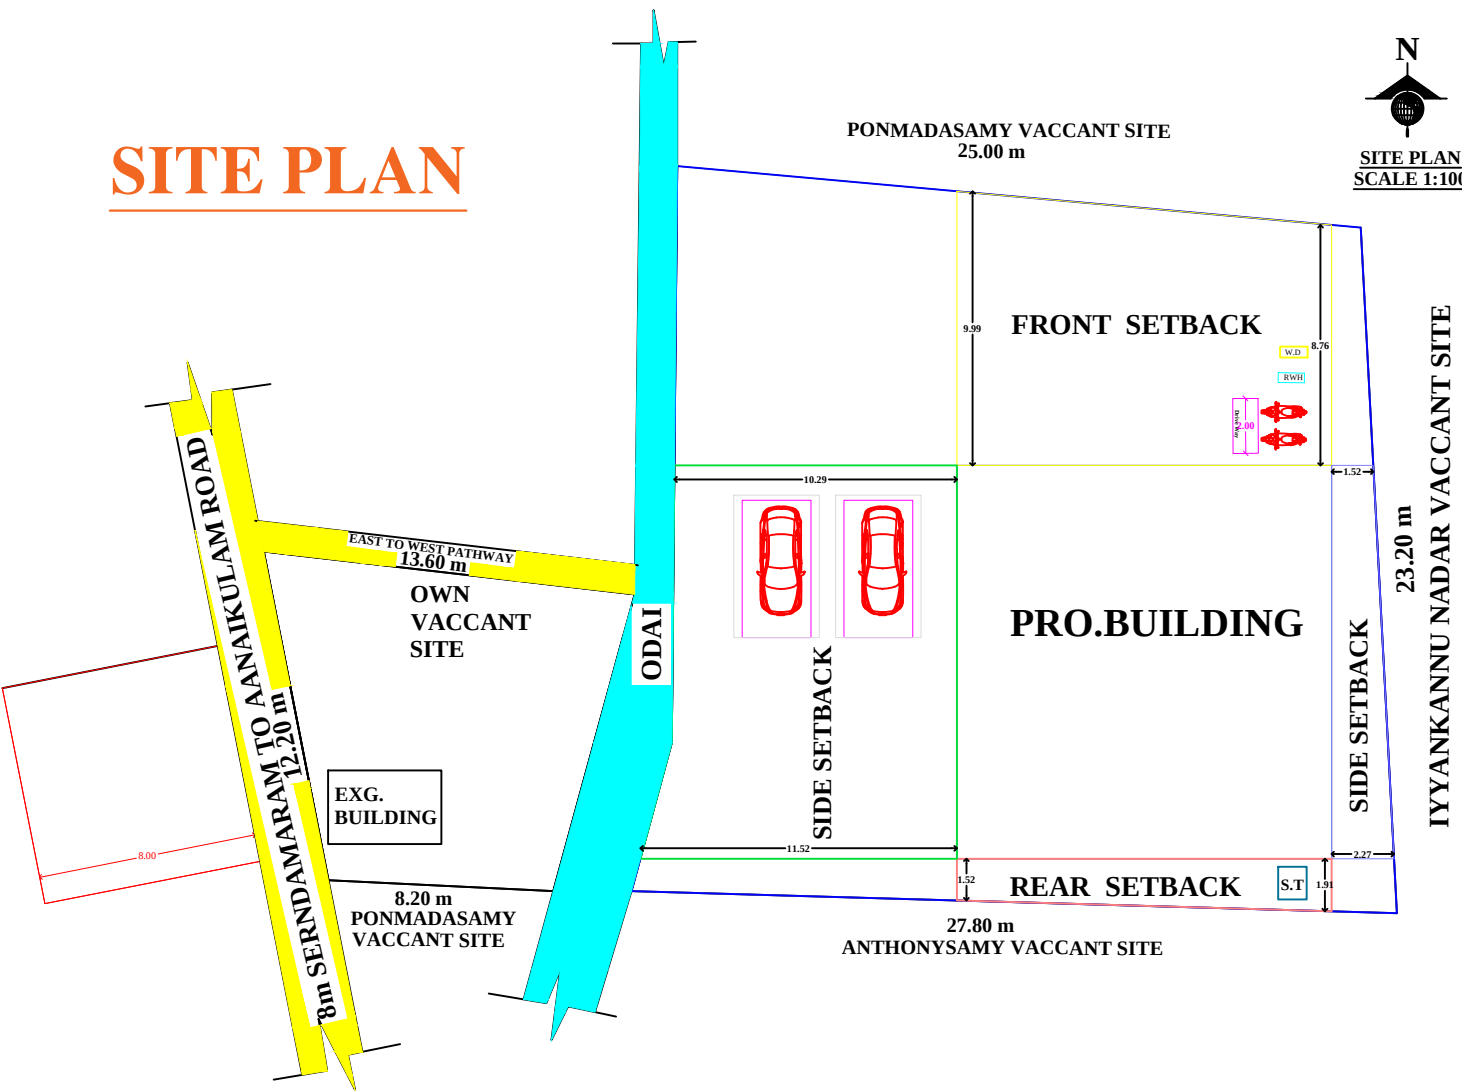


JOURNERY DETAILS


MD	MAIN DOOR	1.06 X 2.13
D	DOOR	0.90 X 2.13
D1	DOOR	0.75 X 2.13
W	WINDOW	1.20 X 1.50
V1	VENTILATOR	0.60 X 0.60
V	V	

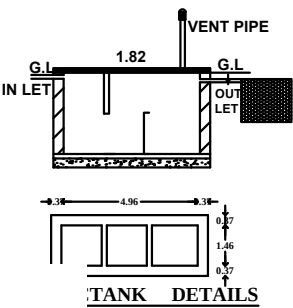

PARCKING REQUIRED
CAR PARCKING - 0 NO
TWO WHEELER - 2 NO

 


SOLAR PANEL FOR
HEATING SYSTEM

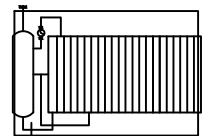

ALL DIMENSION ARE IN METRE SCALE 1:100

AREA DETAILS

PARTICULARS	SQMT	SQFT
DOCUMENT AREA	768.93	8276.67
ACTUAL AREA	663.19	7138.58
PRO.G.F.PLINTH AREA	195.47	2104.04
CARPET AREA	167.42	1802.11
PRO.F.F.PLINTH AREA	178.19	1918.04
CARPET AREA	160.26	1725.04
TOTAL PLINTH AREA	373.66	4022.08
OPEN AREA	467.72	5034.54

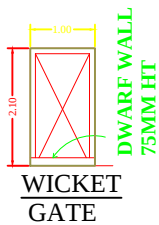

APPLICANT

L.maharaja

Mr.L.MAHARAJA
S/O Mr.LAKSHMANAPERUMAL

ENGINEER

S. S. Gandhi

Er.S.GANDHI SANKAR DCE.,B.Tech.,
Consulting Engineer & Licensed Surveyor
Reg.No:28/2022
NITHISH CONSTRUCTION
4/81,East Street
Serndamangalam-627857

TOPO PLAN

