



PLAN SHOWING THE PROPOSED CONSTRUCTION OF R.C.C. RESIDENTIAL BUILDING AT SY.NO. 33/14 IN KARUVANTHA VILLAGE AND KARUVANTHA PANCHAYATH, VKPUDUR TALUK, ALANGULAM PANCHAYAT UNION, TENKASI DISTRICT, TAMILNADU.

APP : Mr. SARAVANAN S/o RAMAR


ELEVATION

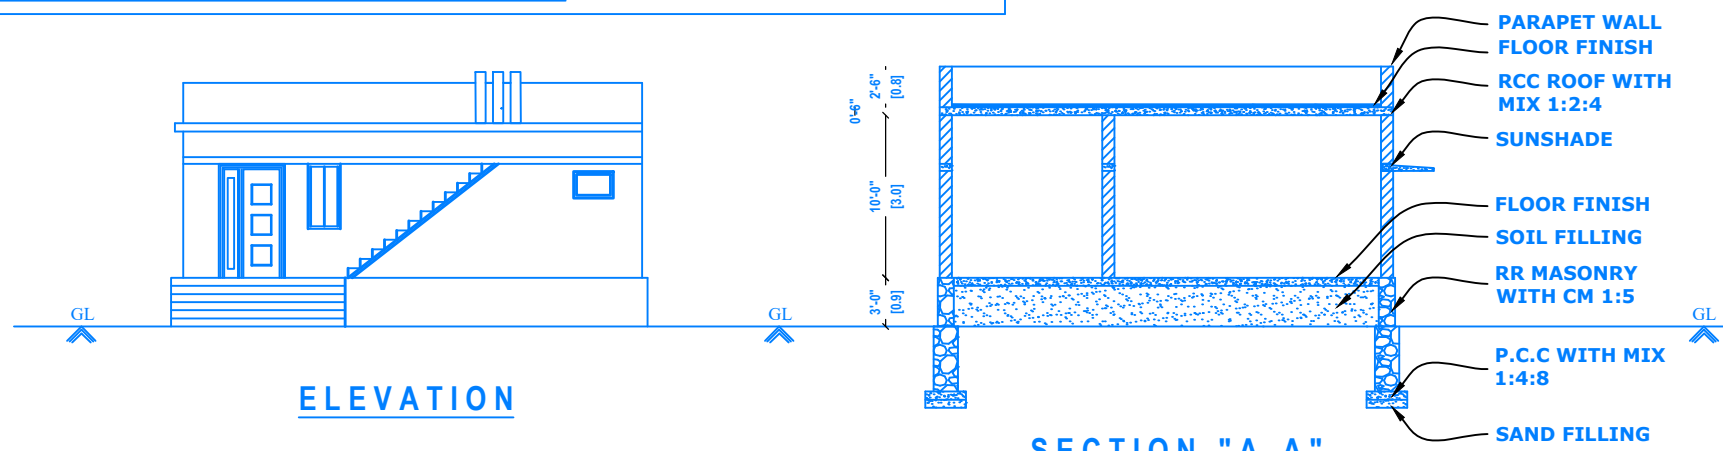



SECTION "A-A"

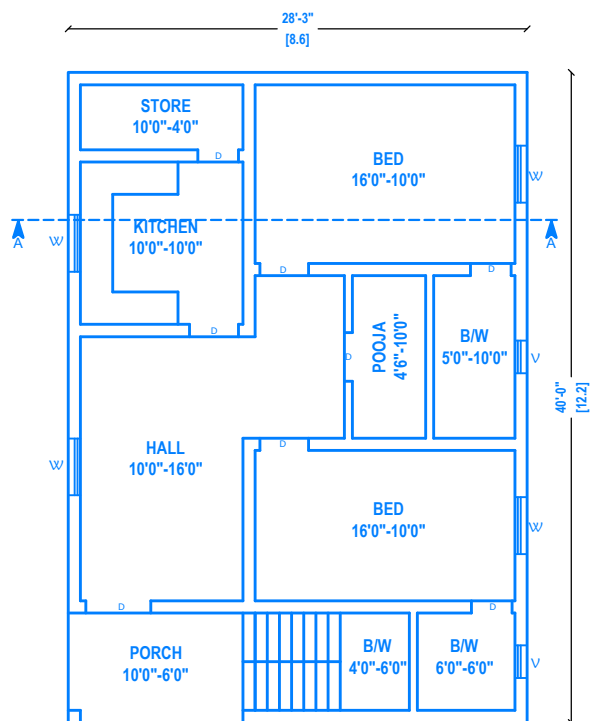

FLOOR PLAN

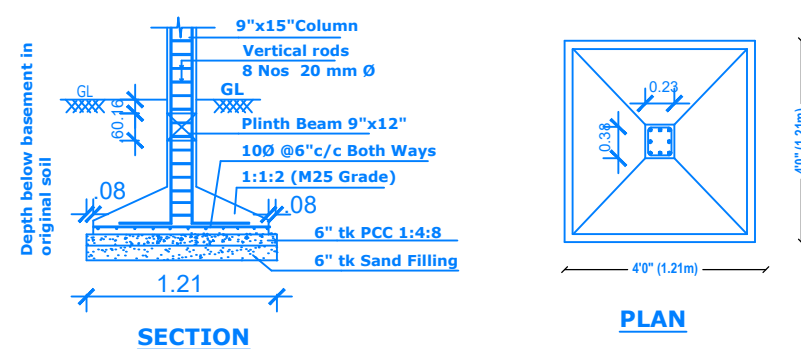


COLUMN FOOTING DETAILS

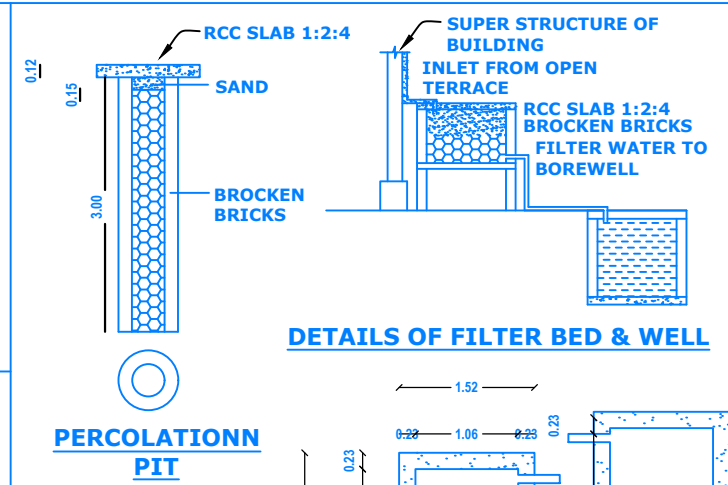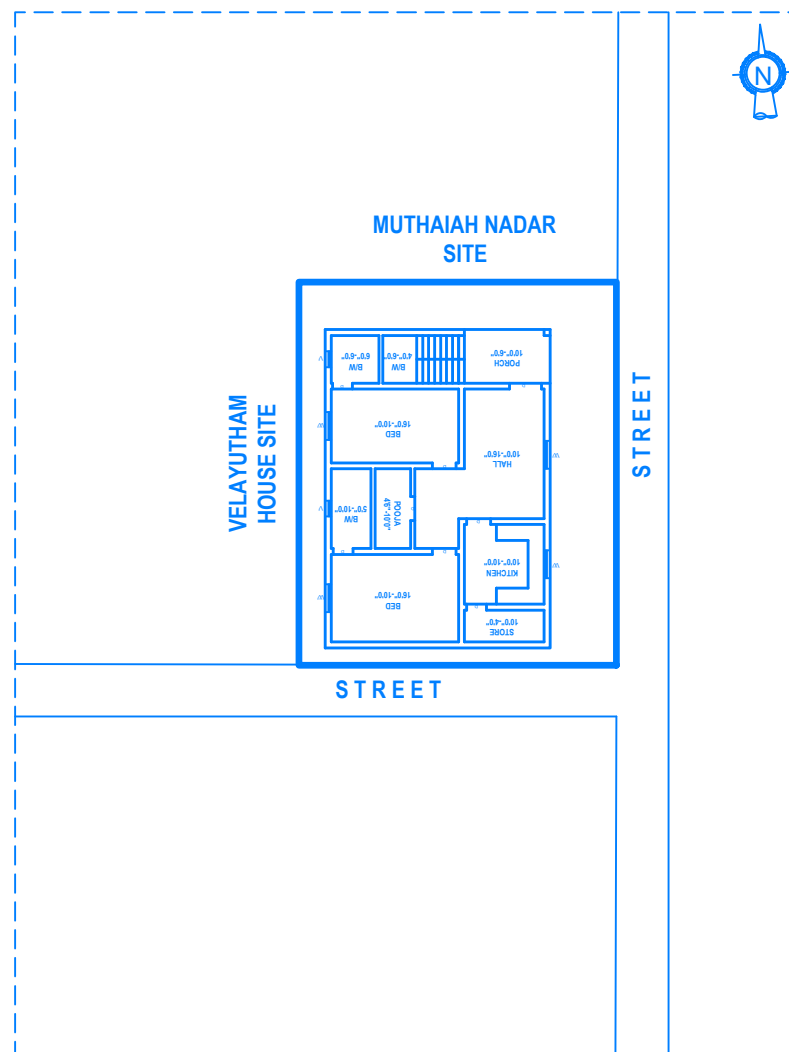

DETAILS OF FILTER BED & WELL

PERCOLATIONN PIT

RAIN WATER HARVESTING

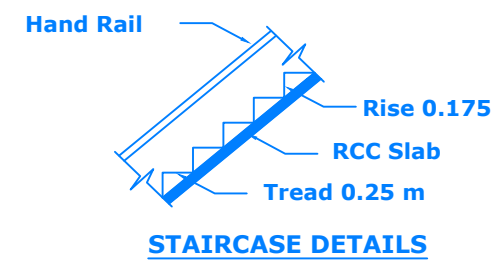

DETAILS OF JOINERIES :-

SI. NO	Type	Description	Size
1.	MD	Door	3'-0" X 7'-0"
2.	D	Door	2'-9" X 7'-0"
3.	D1	Door	2'-6" x 7'-0"
4.	W	Window	3'-0" x 4'-0"
5.	W1	Window	2'-0" x 2'-0"
6.	V	Ventilator	2'-0" x 2'-0"

SCALE 1:100

DRAWN BY INR BUILDERS, SOLAISERI

OFFICE

AREA STATEMENT:- SQ.FT SQ.MT.

SITE AREA :- 2613.60 242.81

PROPOSED BUILDING AREA :-

PLINTH AREA :- 1130.00 104.98

FLOOR AREA :- 1050.00 97.54

VACANT AREA :- 1483.60 137.83

PROPOSED BUILDING AREA :-

1. SITE BOUNDARY :-
2. PROPOSED BUILDING :-
3. EXISTING ROAD & STREET :-


APPLICANT:-

R. Saravanan

APPLICANT: SARAVANAN S/o RAMAR

LICENSED SURVEYOR:-

A. Santhosh
A.SANTHOSH M.E.,AMIE.,
REGISTERED ENGINEER Gr-II
REG NO:01/2022
INR BUILDERS
TENKASI, MOB:9585964095

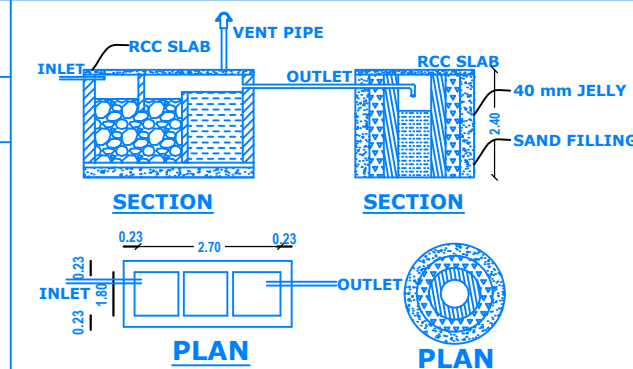

SECTION

SECTION

PLAN

PLAN

SEPTICTANK DETAILS

LEACH WELL DETAILS