
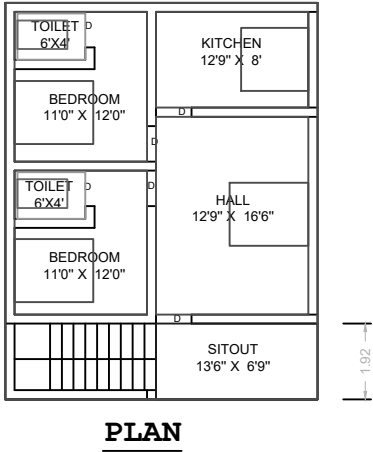
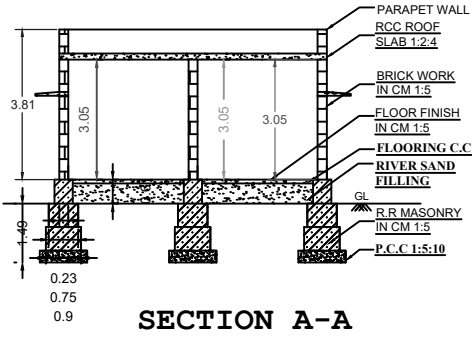


PLAN SHOWING THE PROPOSED CONSTRUCTION OF A RESIDENTIAL HOUSE BUILDING IN SEEYON NAGAR.





SURVEY NO: 406/1A1A

KADAYAM PERUMPATTU VILLAGE - II & PANCHAYAT ,

KADAYM PANCHAYAT UNION, TENKASI DISTRICT


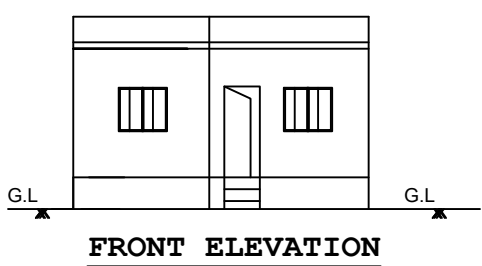


SITE PLAN
SCALE 1:100

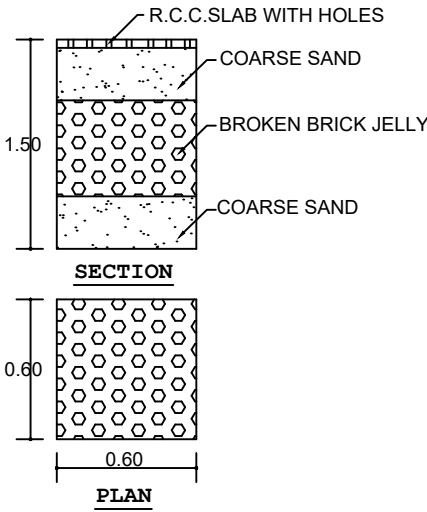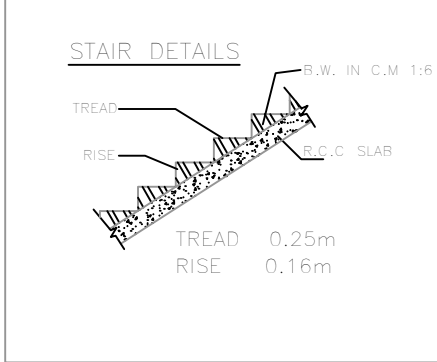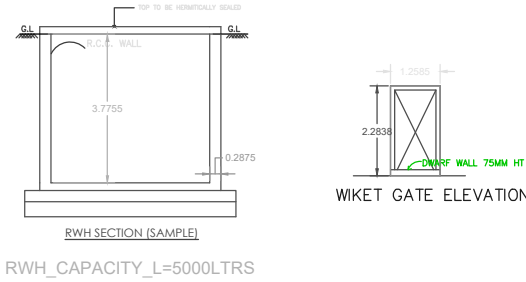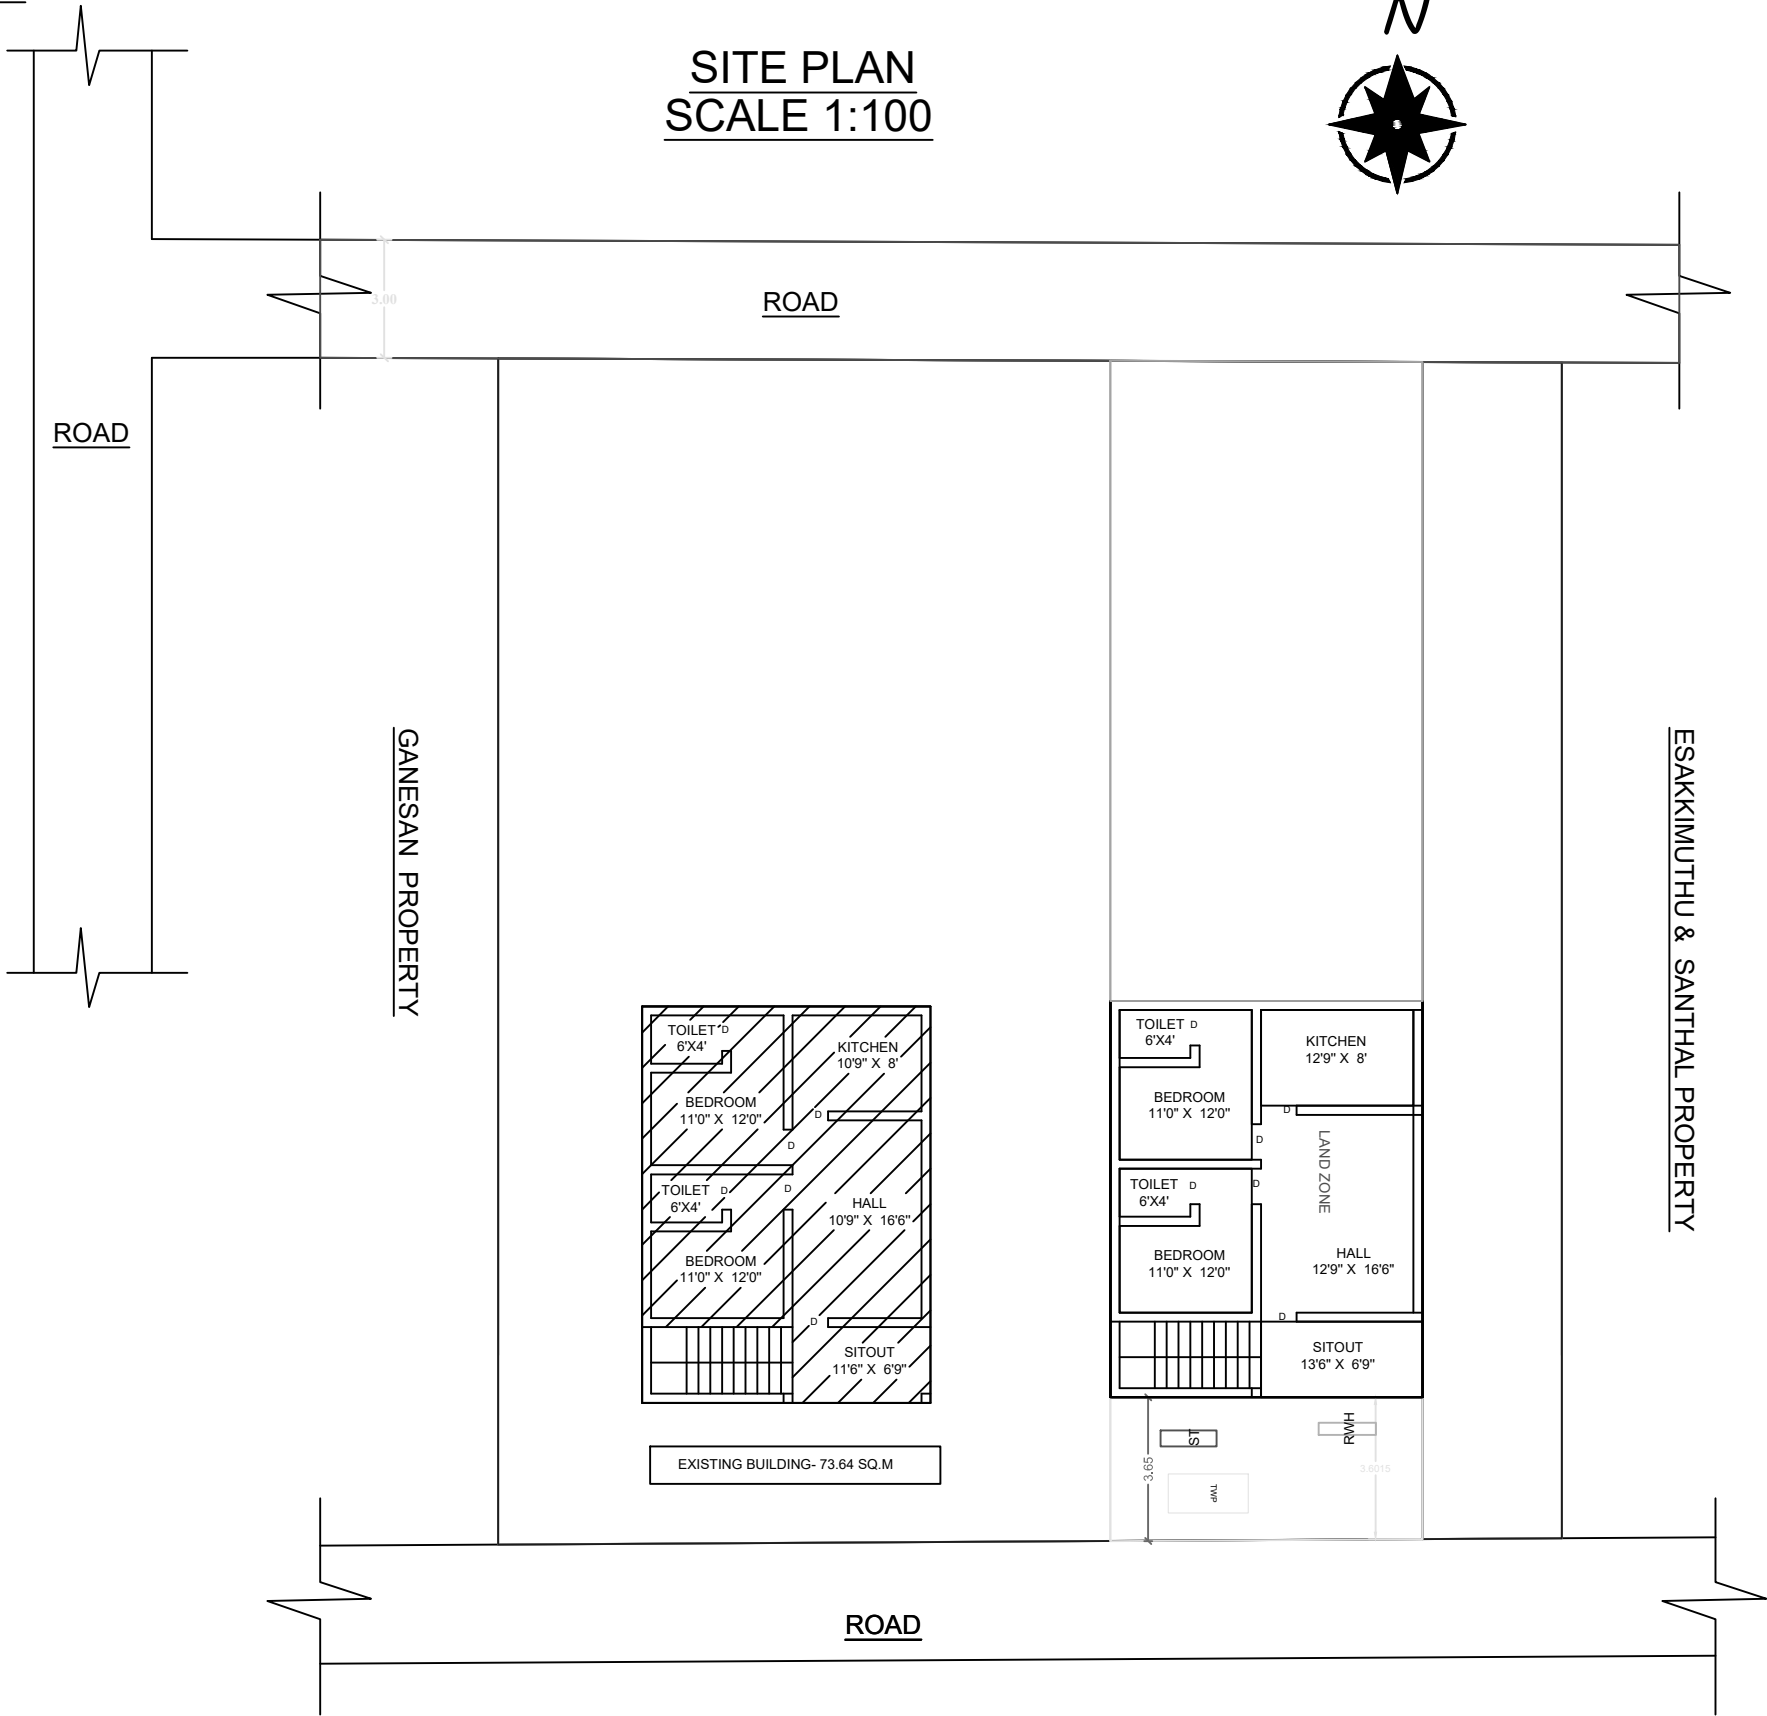

RAIN WATER HARVESTING

WASTE WATER FROM WASH BASIN AND BATHROOM ARE RECHARGED AND RECYCLED AND TO BE CONNECTED WITH R.W.H. PIT.

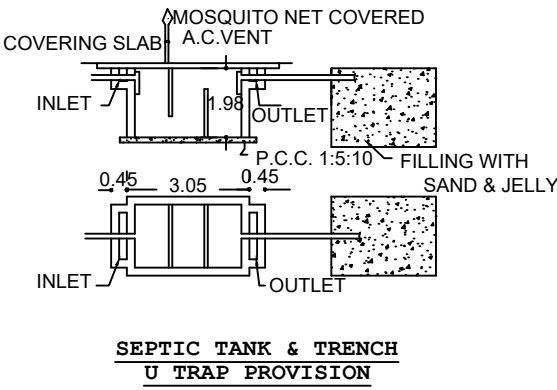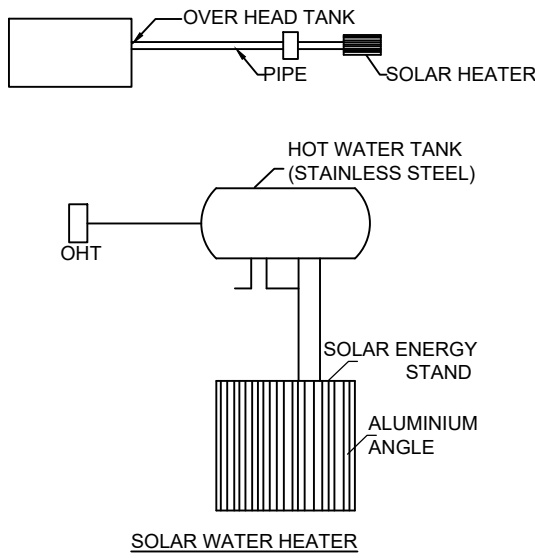


KEY PLAN

ALL DIMENSIONS ARE IN "METRE"

AREA DETAILS	SQ.M	SQ.FT
AREA OF SITE -20.00 CENT	809.30	8711.20
AREA OF PROPOSED HOUSE GROUND FLOOR	79.68	857.67
CARPET AREA OF PRO. GROUND FLOOR	63.74	686.13
AREA OF OPEN SPACE	655.98	7060.88
ROAD		

JOINERY DETAILS		ROLLING SHUTTER	3.00 x 2.10
D- DOOR	1.00 x 2.10	W- WINDOW	1.52 x 1.52
D1- DOOR	0.76 x 2.10	V-VENTILATOR	0.90 x 0.60

OWNER

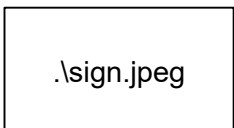

Mr.KUMAR
S/O.DHARMALINGAM

PREPARED BY:



Er.J. YESU PRINCE BE..
Reg.No. 145 /LS/ 2022/0025
Civil Engineer & Licenced Builder / Surveyor
TRINITY BUILDER'S
Mettur - 627808
Mobile : 8695121966,

OFFICE USE :

