

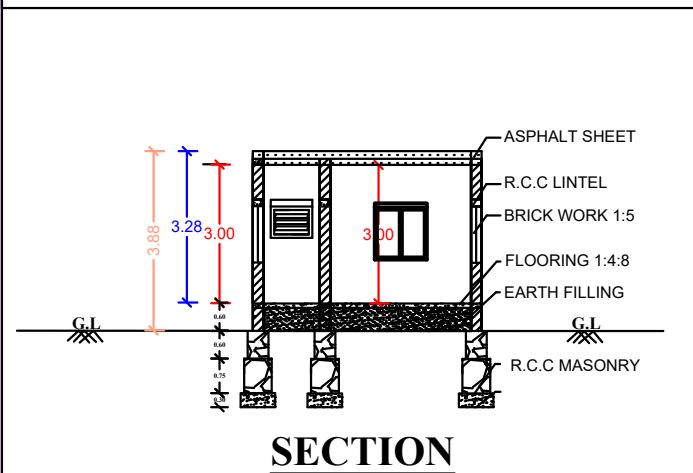


PLAN SHOWING THE PROPOSED SHEET CONSTRUCTION OF DWELLING HOUSE BUILDING IN **S.NO:248/1A** AT BALAPATHIRAMAPURAM VILLAGE AND PANCHAYAT, ALANGULAM UNION, VK PUTHUR TALUK, TENKASI DISTRICT.


PARTICULAR		
AREA STATEMENT	SQ.FT	SQ.MT
AREA OF THE SITE (TSLR)	234653.25	21800.00
EXTENT DOCUMENT AREA	6534.00	607.03
PLINTH AREA	175.88	16.34
CARPET AREA	130.78	12.15
OPEN AREA	6358.13	590.69
FSI	=	0.03
PLOT COVERAGE	=	2.69%

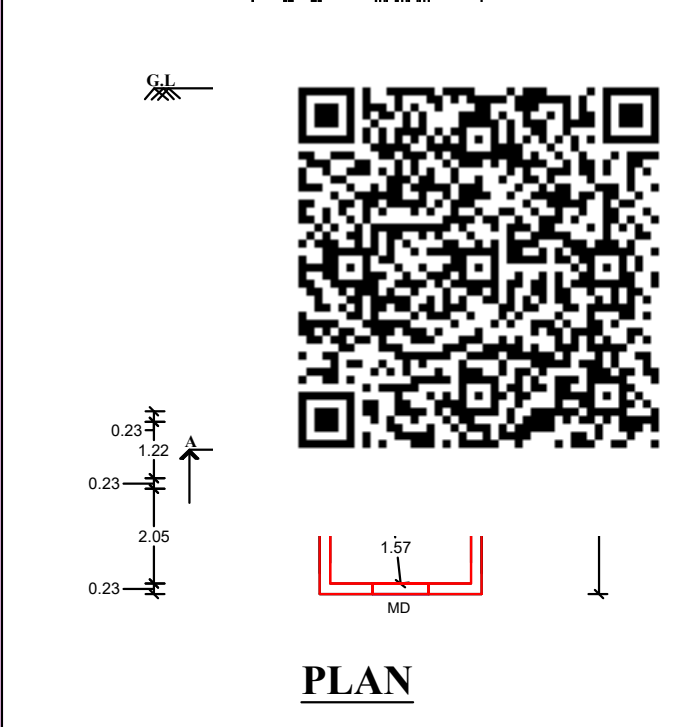

SECTION



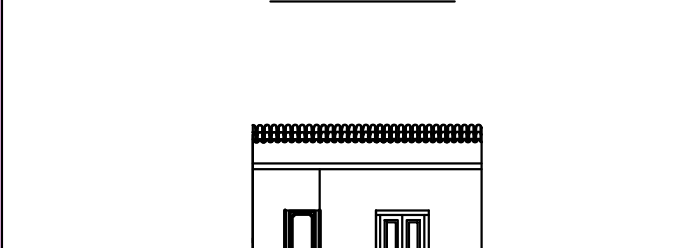


PLAN

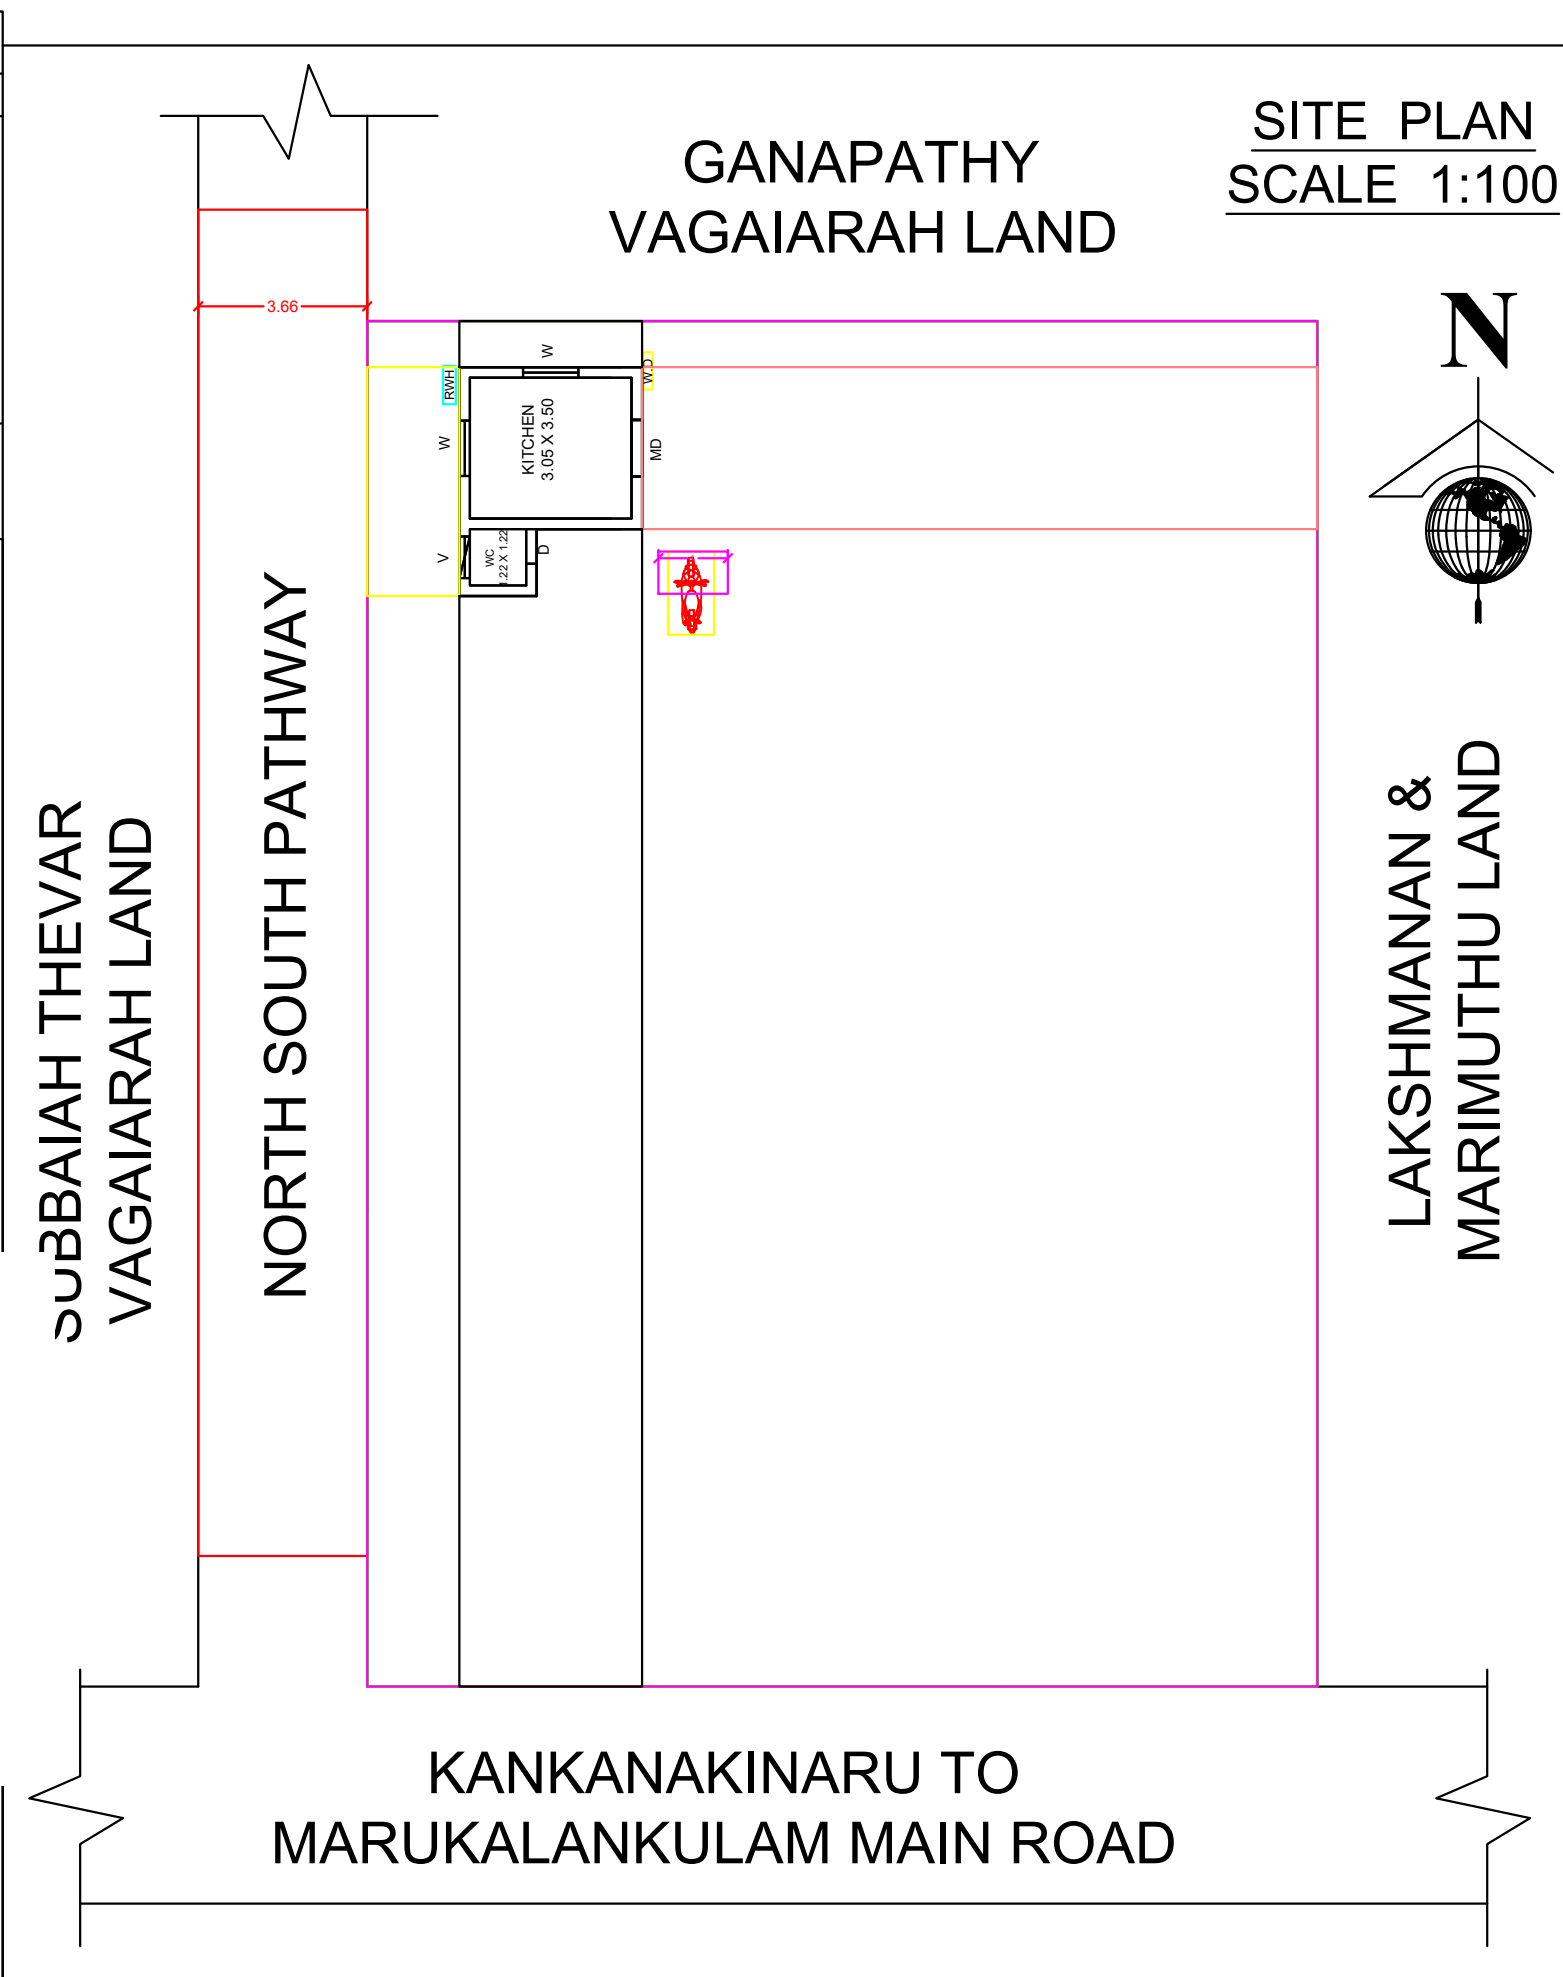

SITE PLAN
SCALE 1:100

ALL DIMENSIONS AREA IN METER SCALE 1:100		
SCHEDULE OF JOINERY		
MD	MAIN DOOR	1.22 X 2.10
D	DOOR	0.90 X 2.10
D1	DOOR 1	0.75 X 2.10
W	WINDOW	1.20 X 1.20
V	VENTILATER	0.60 X 0.90

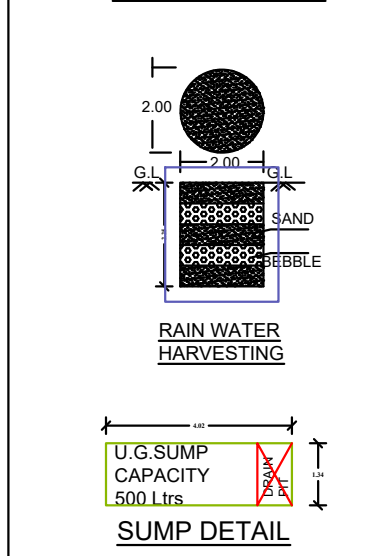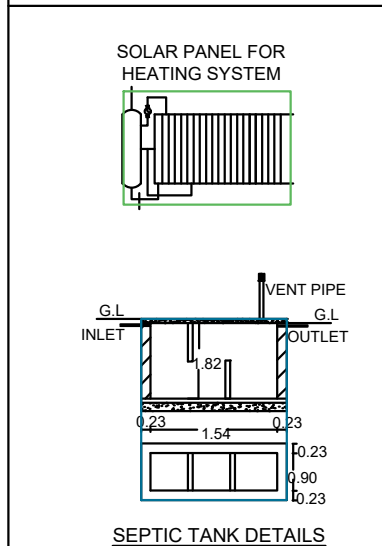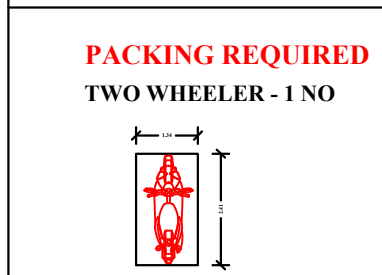

OFFICE		
--------	--	--

APPLICANT NAME

Mr. R. SRINIDEVAR
S/O. RAMALINGAM

REGISTER ENGINEER

Er. M. SEENI PANDI M.E
STRUCTURAL ENGINEER
MS CONSTRUCTION
LICENSED NO:- 145/LS/2022/00040
SOLAISERI- 627860, PH-9047358631

