
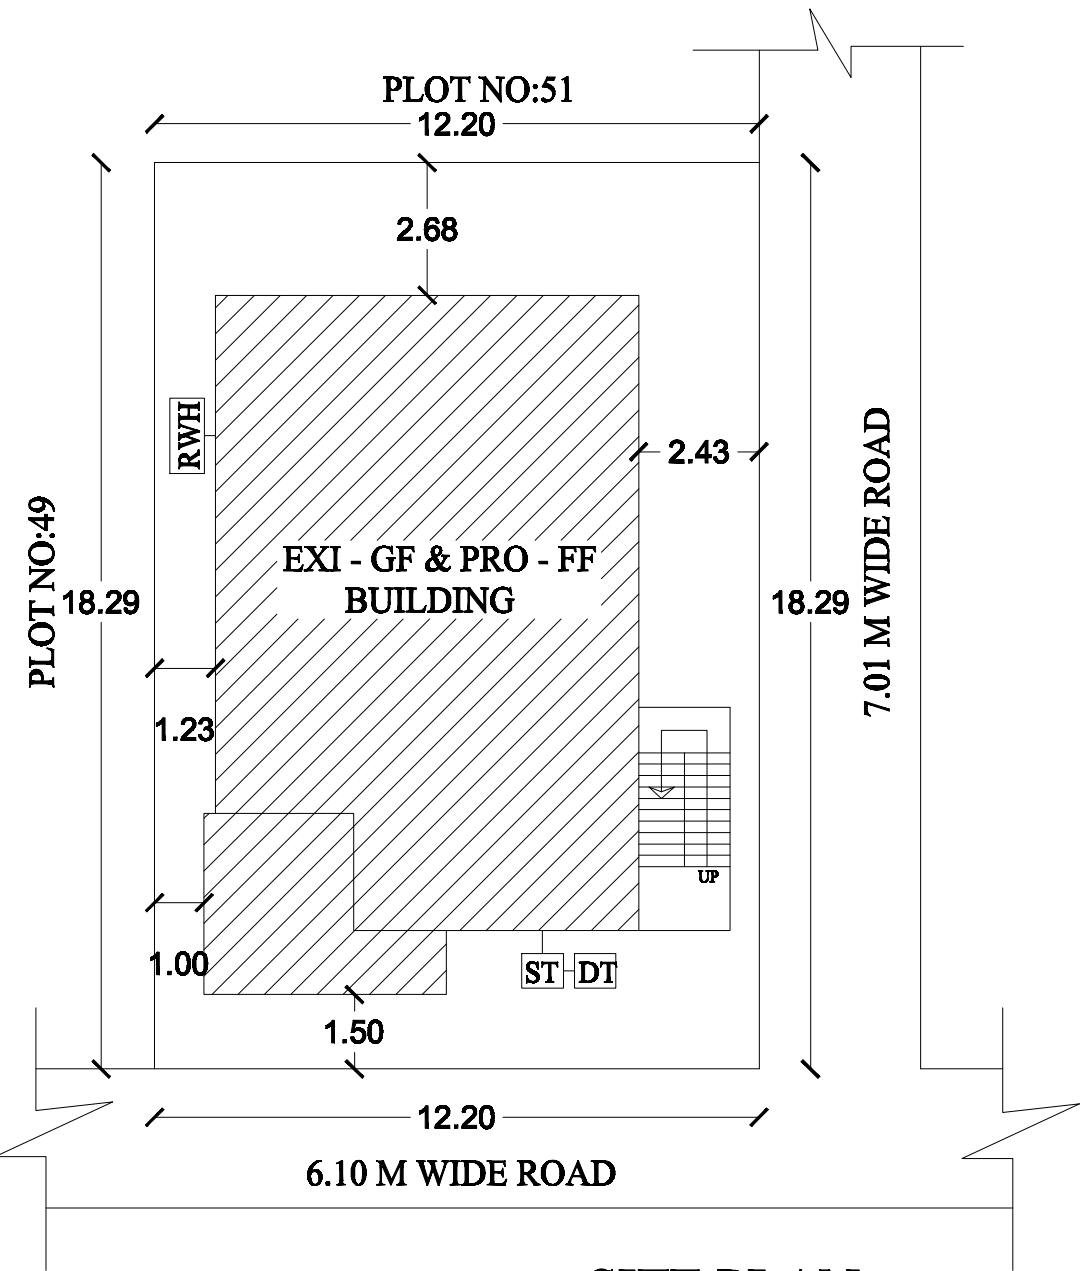



PLAN SHOWING THE PROPOSED CONSTRUCTION OF FIRST FLOOR R.C.C ROOF RESIDENTIAL AND OVER THE EXISTING GROUND FLOOR BUILDING IN R.S.NO:465/25, PATTa NO:2194, PLOT NO:50, AT SRI VENKATESHWARA NAGAR EAST EXTn, THALAVAPALAYAM VILLAGE, KATHIRINATHAM PANCHAYAT, PAPANASAM TALUK, THANJAVUR DISTRICT.

NAME OF THE OWNER:Mrs.N.ANNALAKSHMI


SCALE 1:100

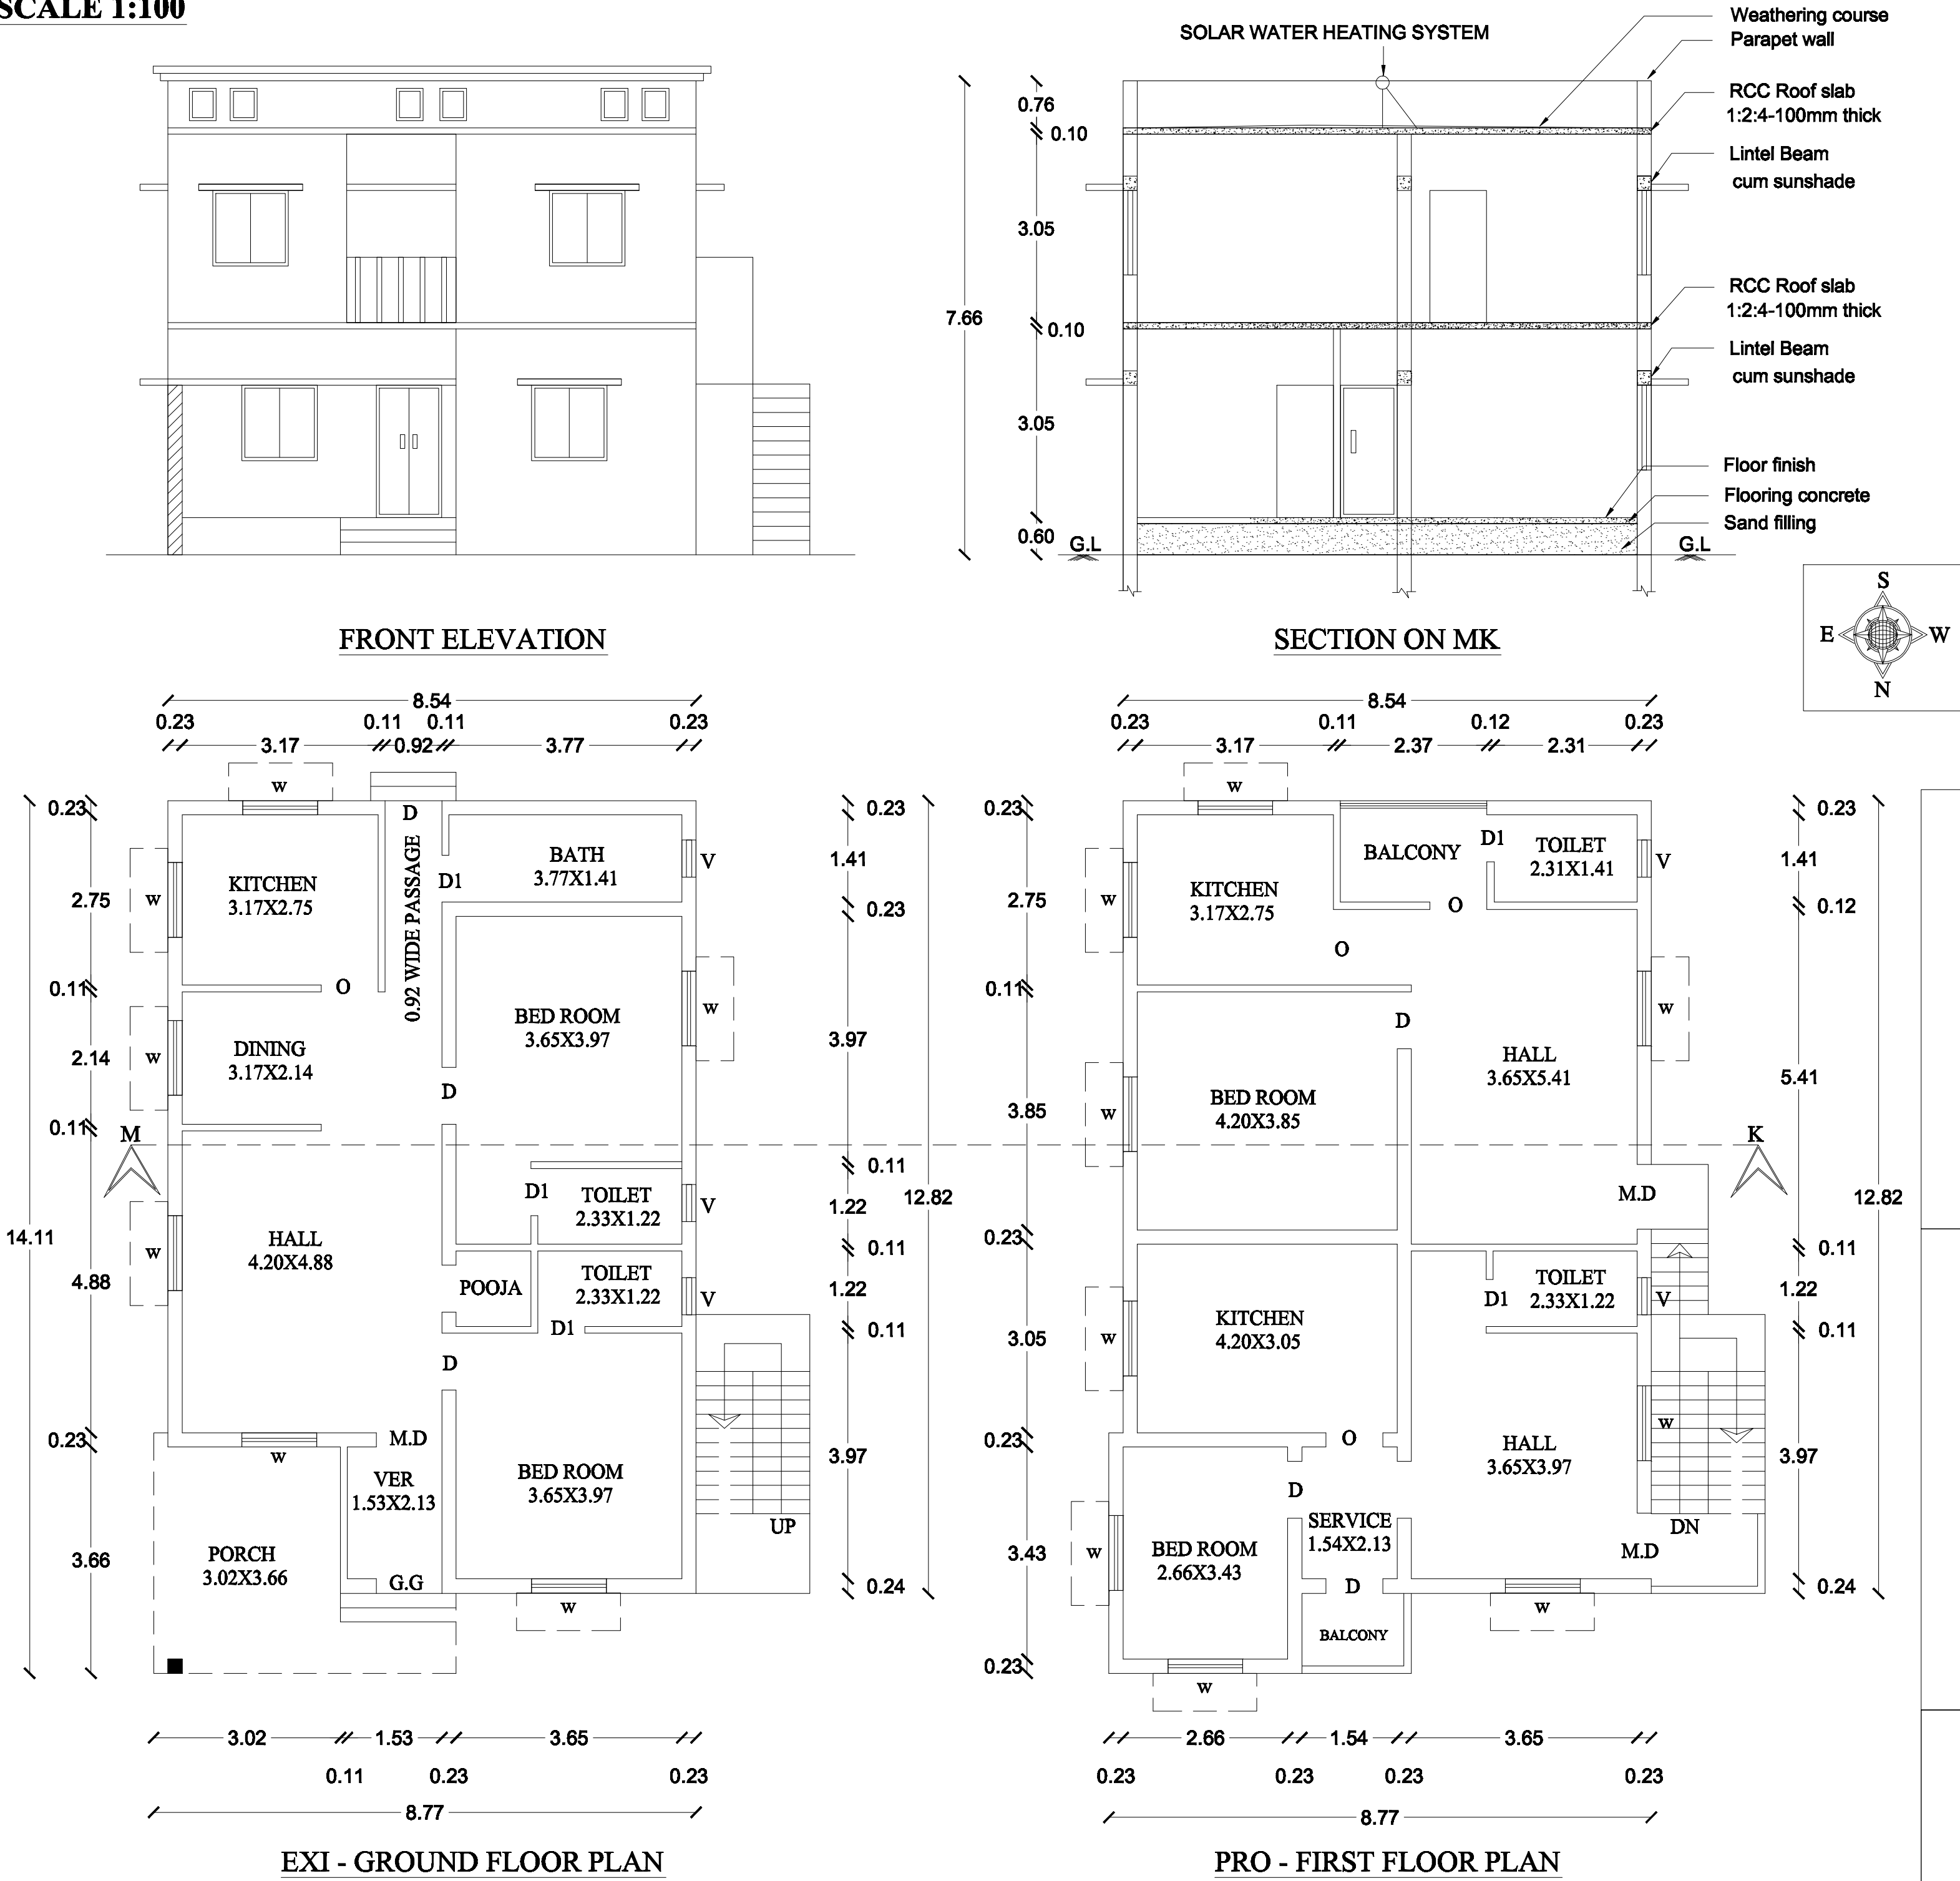


SITE PLAN
SCALE 1:200

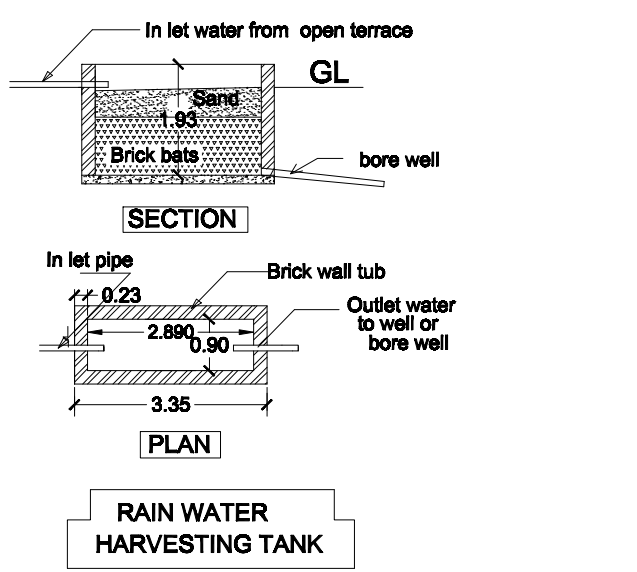


Waste water from kitchen and wash will
Be recharged in R.W.H As per building
All Dimensions are in 'METRES'
SCALE - 1: 100

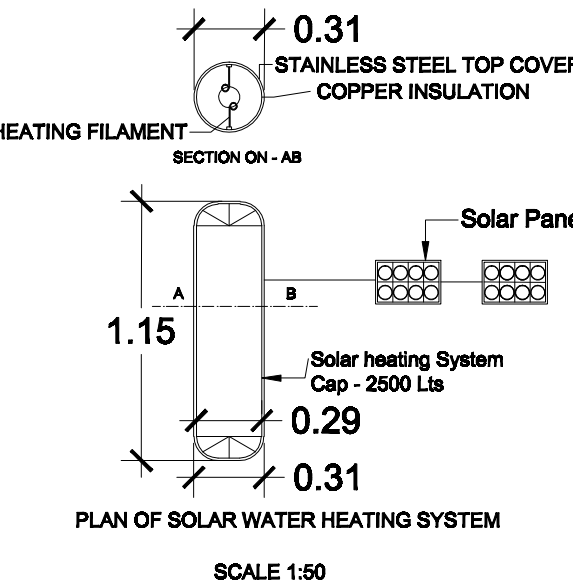

STAIR CASE STEPS
SCALE 1:25

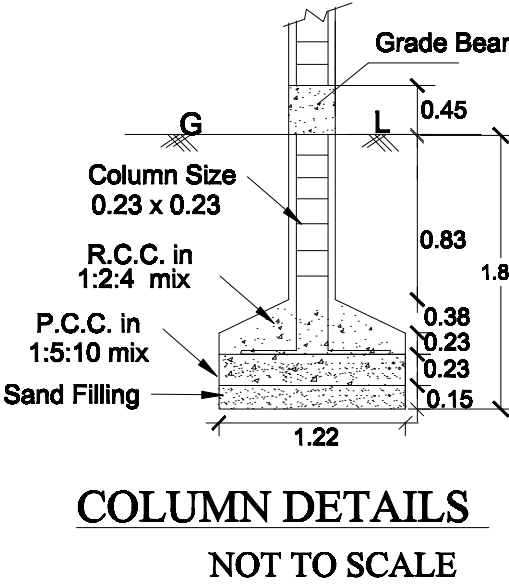

COLUMN DETAILS
NOT TO SCALE

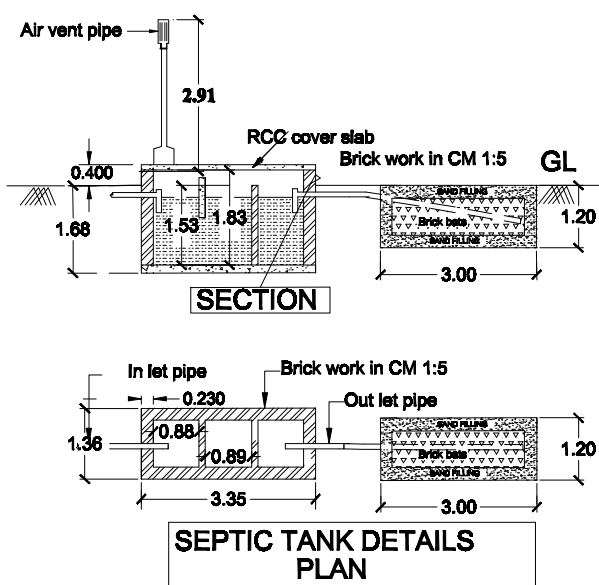

SEPTIC TANK DETAILS
PLAN

REFERENCE IN METER

GG	GRILL GATE	1.07 X 2.10
M.D	MAIN DOOR	1.07 X 2.10
D	DOOR	0.91 X 2.10
D1	DOOR	0.76 X 2.10
W	WINDOW	1.22 X 1.37
V	VENTILATOR	0.92 X 0.61

AREA DETAILS	SQ M.	SQ FT.
SITE AREA	223.05	2400.00
EXI- G.F AREA	118.95	1280.00
PRO- F.F AREA	118.95	1280.00
OPEN AREA	104.10	1120.00

COLOUR INDEX

PROPOSED	EXISTING
BOUNDARY	ROAD

APPLICANT:

Mrs.N.ANNALAKSHMI

Mrs.N.ANNALAKSHMI

ENGINEER:

Er.P.MANIKANDAN

Er.P.MANIKANDAN, D.C.E.,
Consulting Civil Engineer &
Registered Engineer,
Reg.No.107 / LS / 2023 / 00015
Reg.No:TNJ / RE / 65 / 2024
Boomi Builders
226, North St, Vannarapettai,
Thanjavur - 613 601.
Mob : 8940444267

OFFICE USE :

