
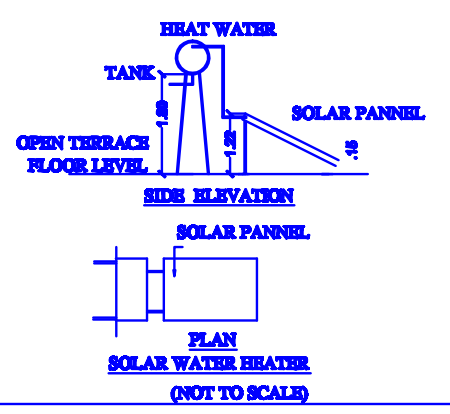
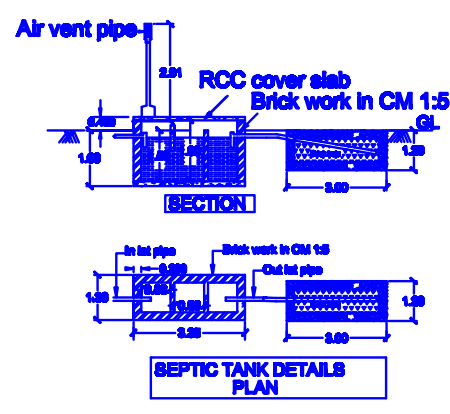
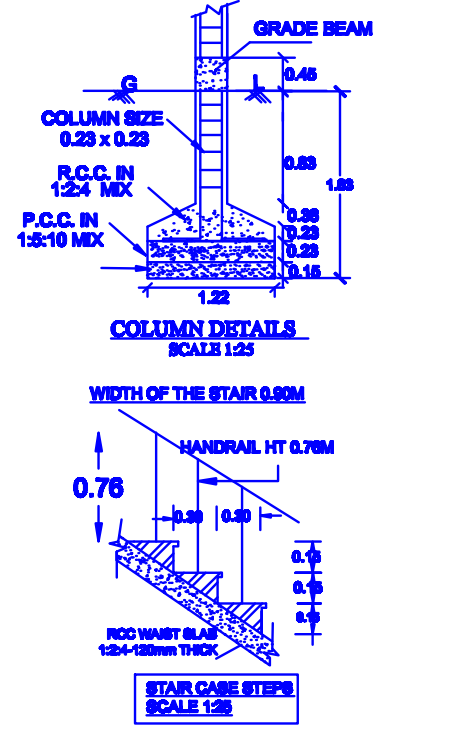


PLAN SHOWING THE PROPOSED CONSTRUCTION OF R.C.C ROOFED RESIDENTIAL GROUND & FIRST FLOOR BUILDING IN OLD R.S.NO. 69 ,
NEW R.S.NO. 69/64 PLOT No.53 WEST PART , SARAFOJI NAGAR, NILAGIRI THERKU THOOTAM VILLAGE & PANCHAYAT,
THANJAVUR - TALUK & DISTRICT. [SCALE 1:100]

NAME OF THE OWNER : Mrs. A.SUBANKI, W/O: ASHOK . T

ALL DIMENSIONS ARE IN ' METRES '
SCALE 1:100

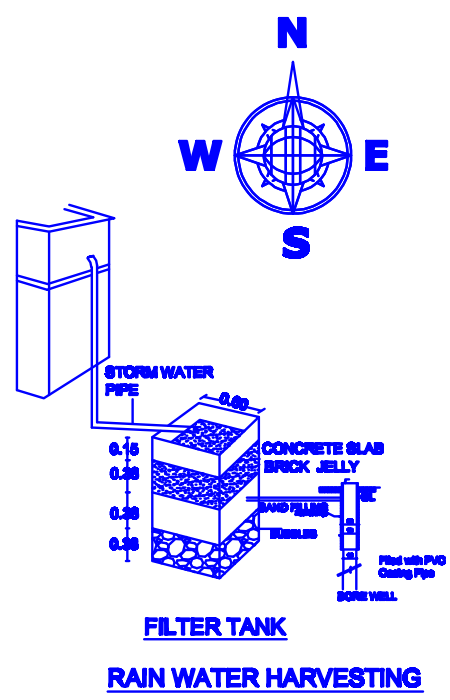

Reference	IN Meter	
FWD FRECH W-DOOR	1.07	X 2.13
G.G GRILL GATE	1.07	X 2.13
D1 DOOR	1.00	X 2.13
D2 DOOR	0.76	X 2.13
W WINDOW	1.37	X 1.37
V VENTILATOR	0.91	X 0.61
AREA DETAILS	SQ M.	SQ.FT
AREA OF THE SITE	150.56	1620.00
PRO-GROUND FLOOR	60.00	645.60
PRO-FIRST FLOOR	41.82	450.00
OPEN SPACE	90.56	974.40

- NOTE :-
- WASTE WATER FROM KITCHEN AND WASH WILL BE RECHARGED IN R.W.H AS PER BUILDING RULE NO. 17 A.
 - SOLAR WATER HEATING SYSTEM WILL BE PROVIDED
 - 'U' TRAP WILL BE PROVIDED IN ALL THE OUTLETS

COLOUR INDEX :

ROAD ☐ PRO-BUILDING ☐




BOUNDARY ☐

APPLICANT :

Mrs . A. SUBANKI

ENGINE

Er. M. SUNDARAM, D.C.E.,
Consulting Engineer & Licensed Surveyor
Registered Engineer in Municipal Corporation
Regd.No.107 / LS / 2022 / 00001
SRI RAGHAVENDRA PLOTTER'S
Cholai Complex, First Floor, Shop No.2 & 3
Ganapathy Nagar, Near Anna Salaya Stadium
M.C. Road, THANJAVUR - 613 007
Mob: 98778 37972, 98413 33833.
BDO, LBS, No. 33/2022

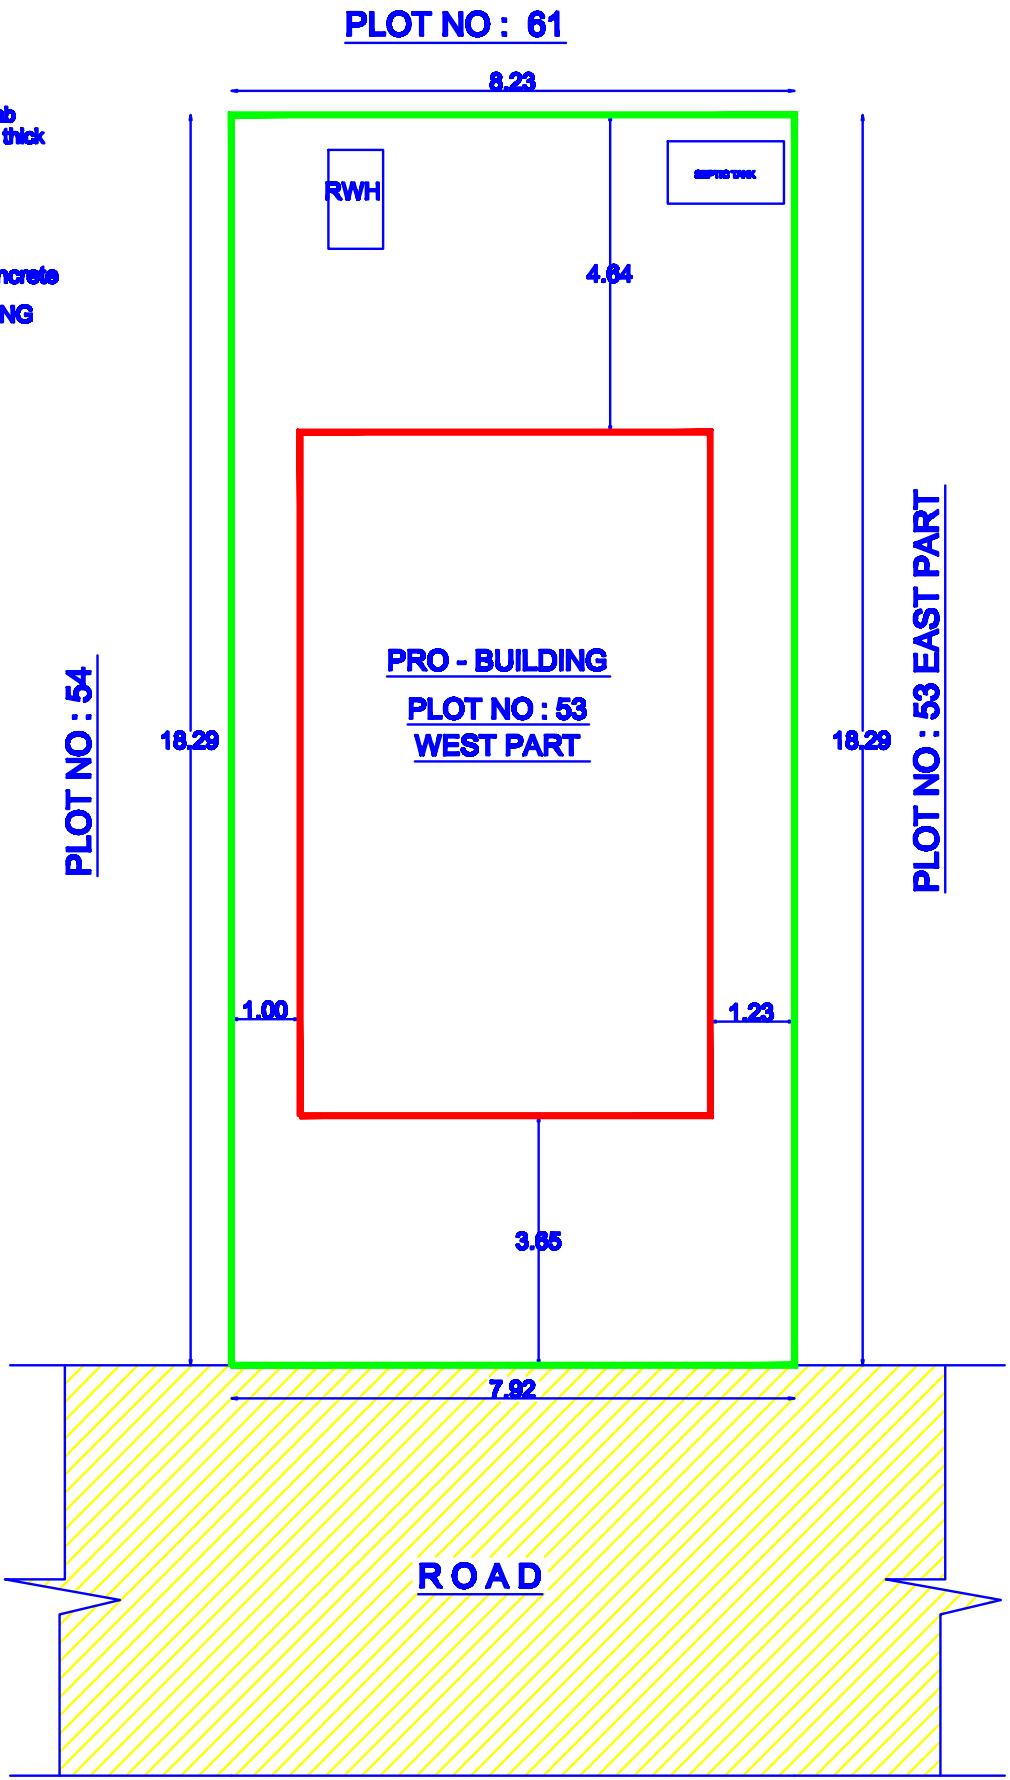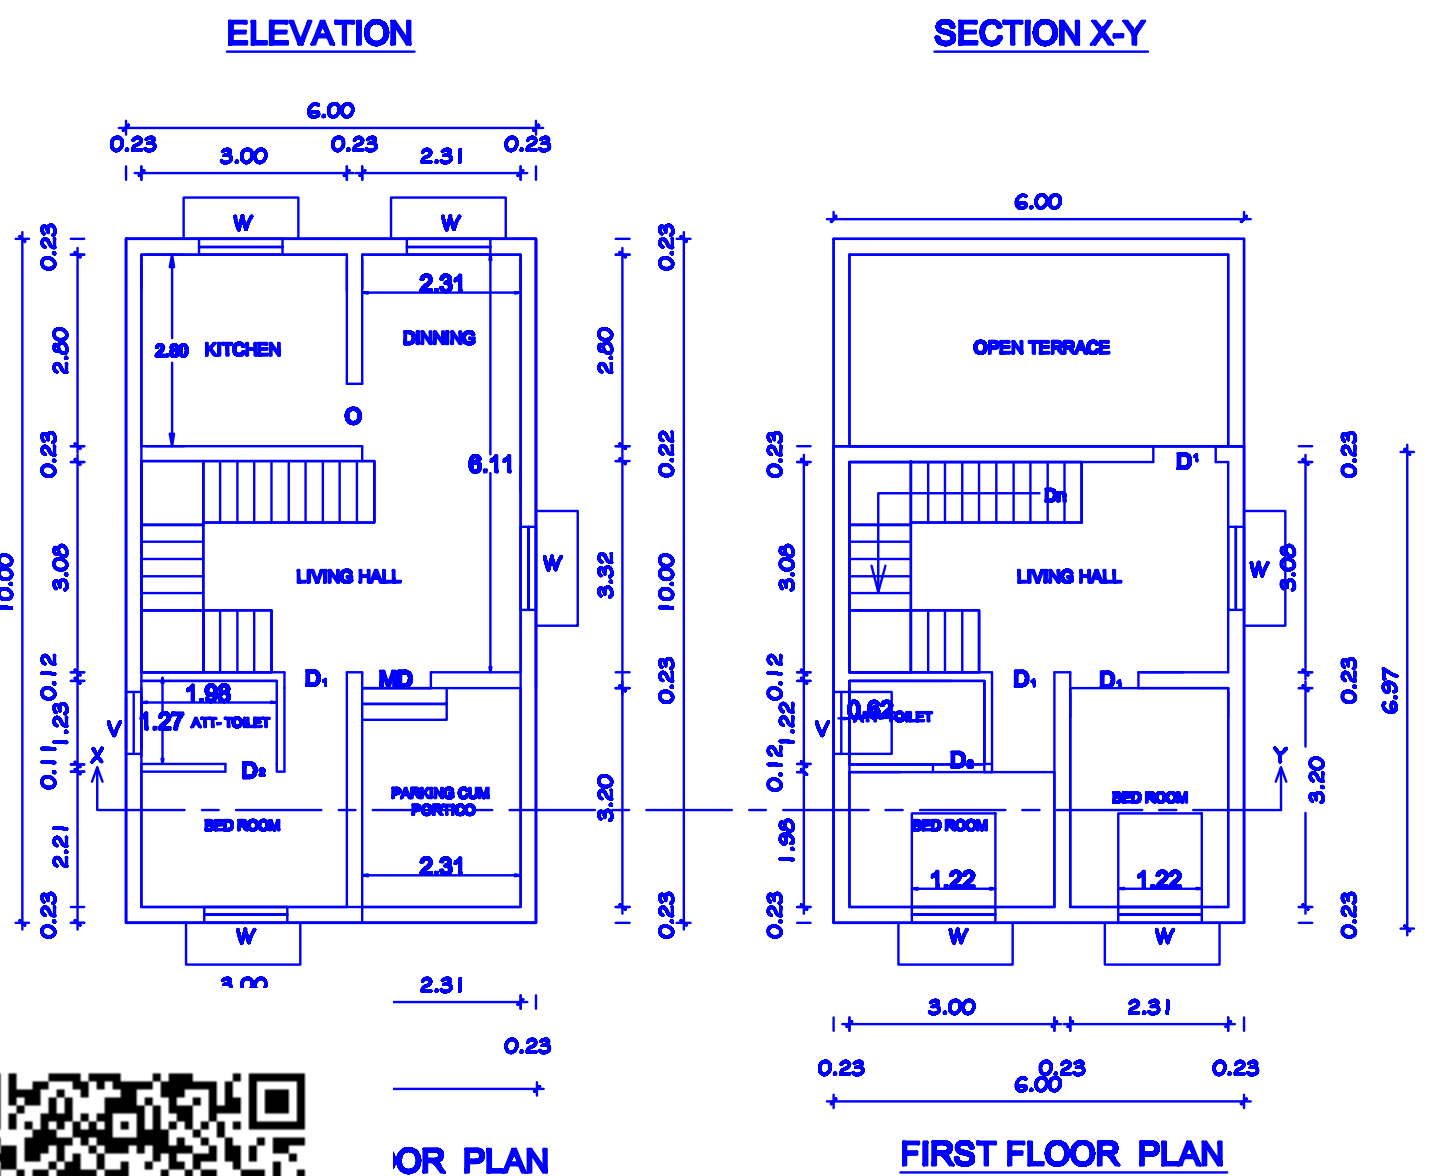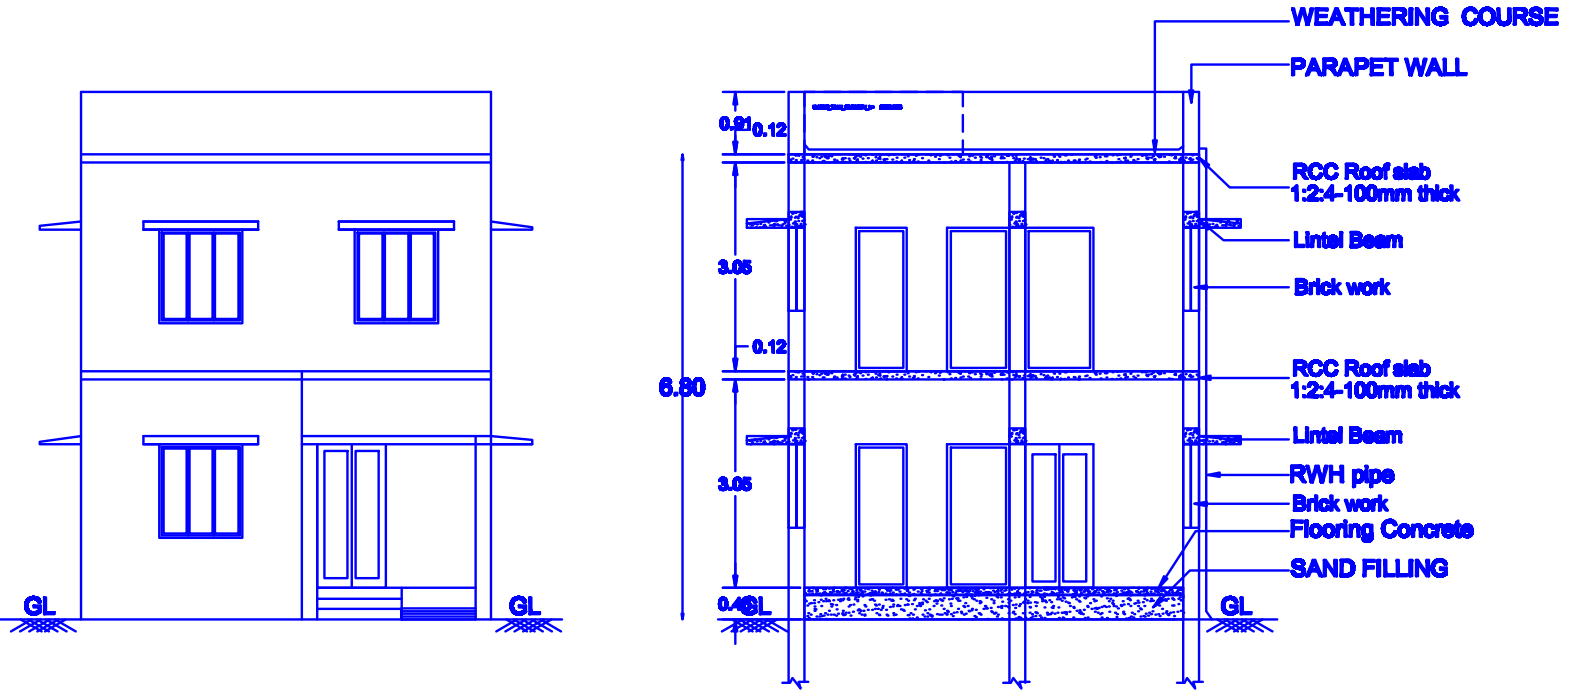

SITE PLAN
SCALE 1:100



OR PLAN