



PLAN SHOWING THE PROPOSED CONSTRUCTION OF R.C.C. ROOF FIRST FLOOR RESIDENTIAL BUILDING TO THE EXISTING GROUND FLOOR BUILDING IN R.S.NO:145/5B2, PLOT NO:6, AT MSM GARDEN, ASOOR VILLAGE AND PANCHAYA ,KUMBAKONAM TALUK & THANJAVUR DISTRICT .

Name of The Owner :- Mr.K.BALASUBRAMANIAN S/O Mr. KALIYAMOORTHY


Scale - 1:100

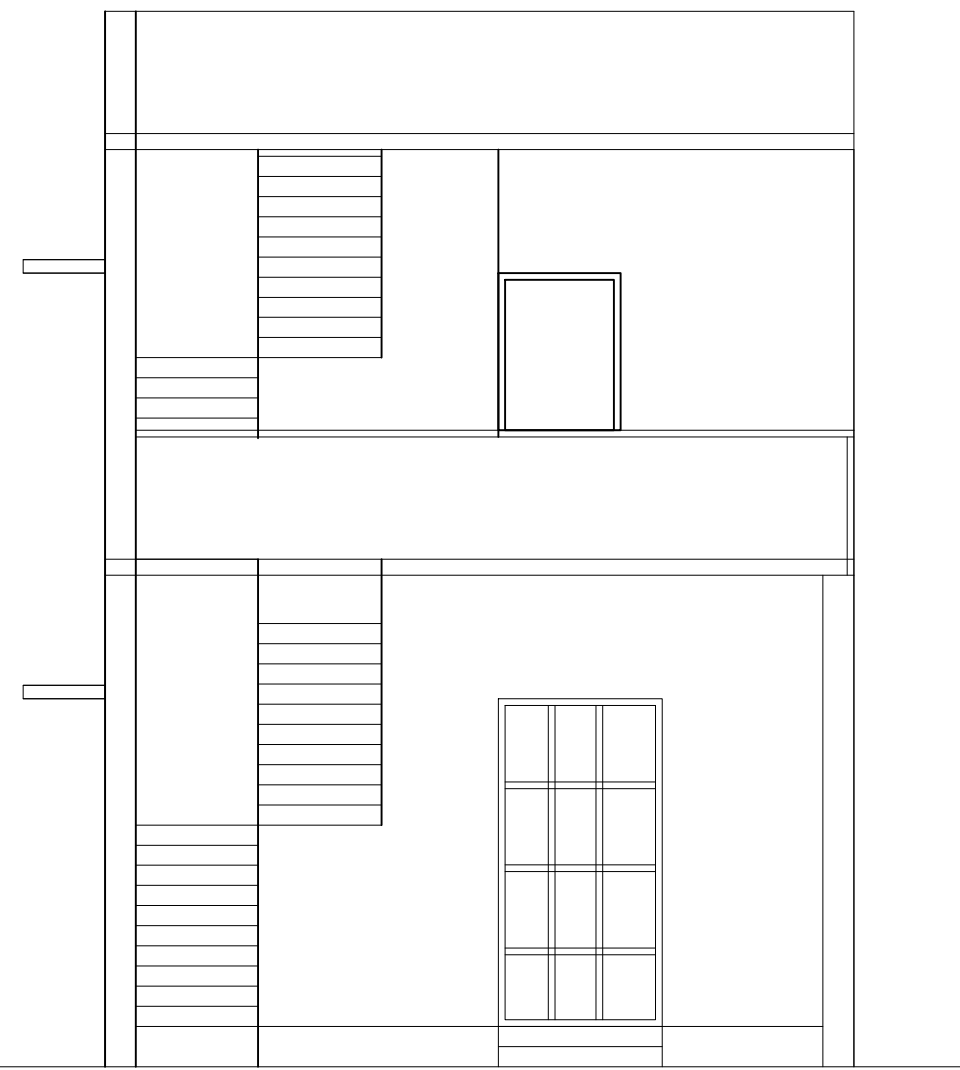


ELEVATION

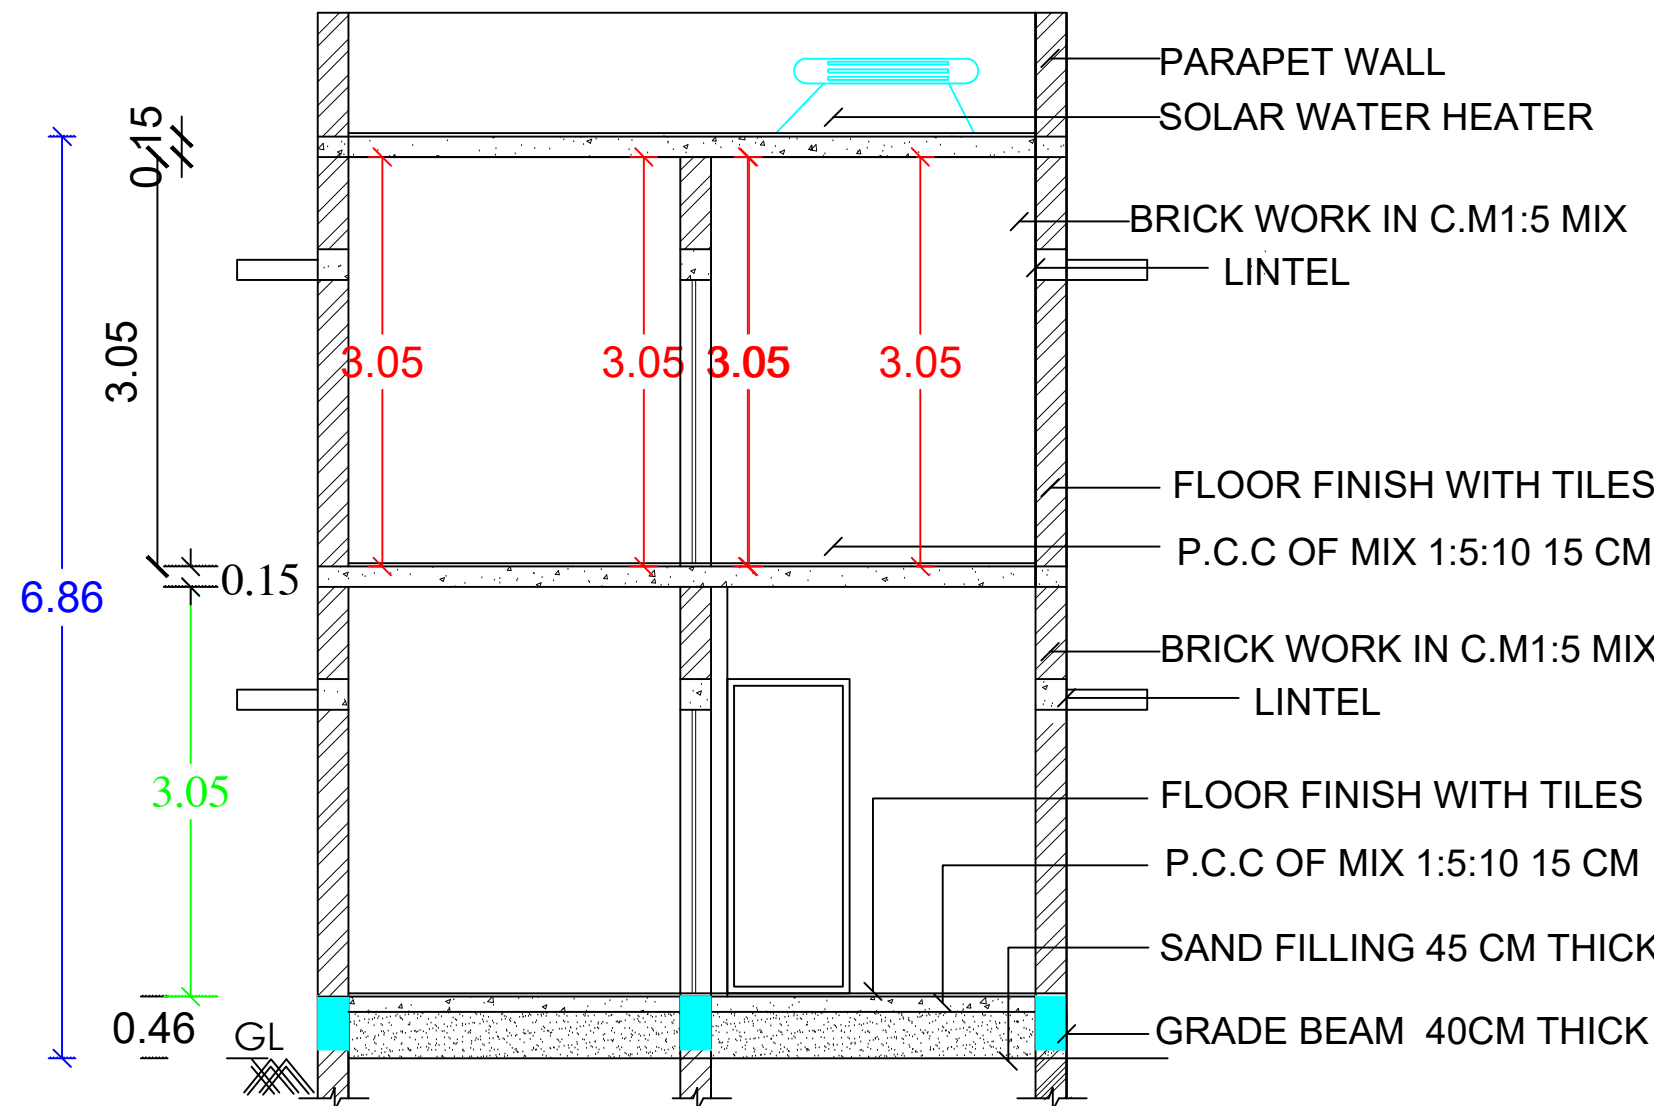


SECTION-AB

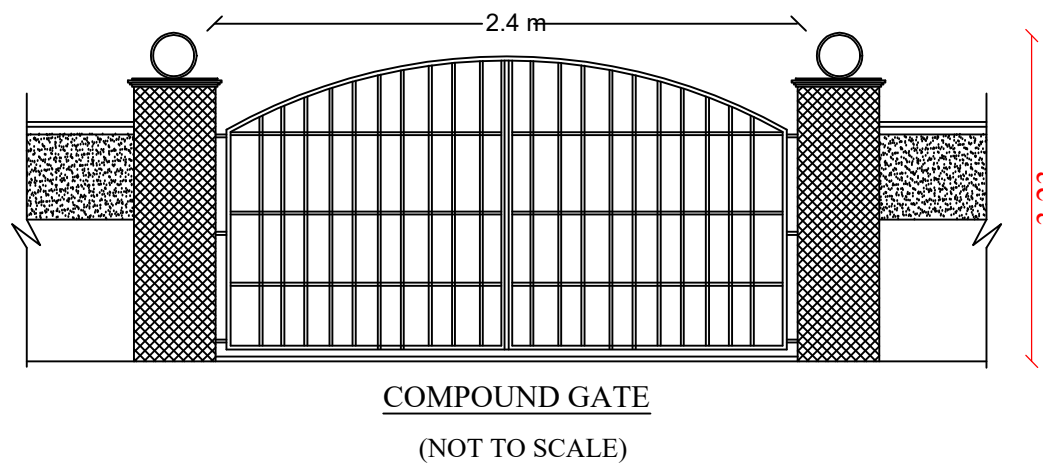


COMPOUND GATE
(NOT TO SCALE)

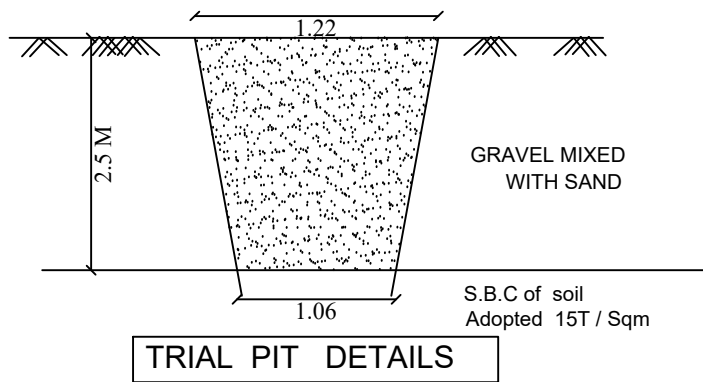

TRIAL PIT DETAILS

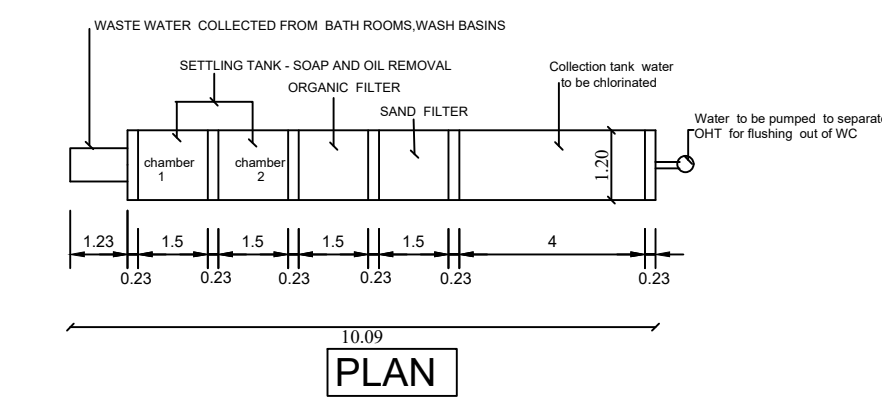


WASTE WATER RECYCLING SYSTEM

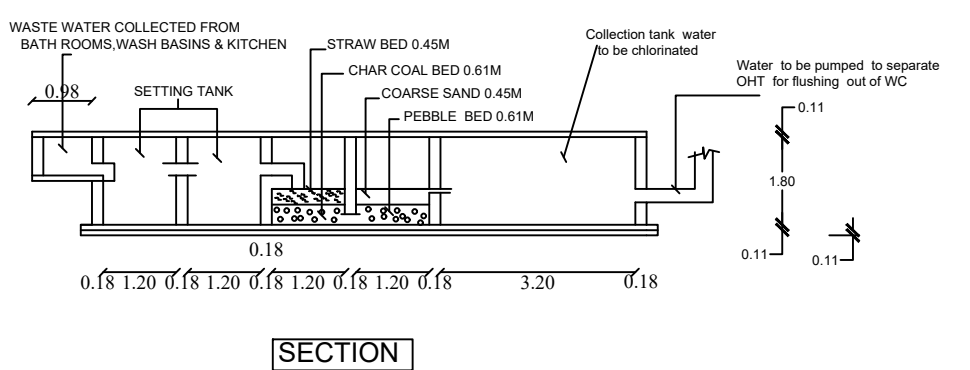


RAIN WATER HARVESTING
PERCOLATION BED

NOTE
1. Certified That Rain Water Harvesting And Waste Water Recycling Systems Shall Be Provided As per Building Rule no: 17A
2. Solar water Heater System provided at the Topmost Level of the building
3. Map Is Oriented To Magnetic North
4. All Dimensions Are In Metre
5.Sewage line should be connected in the exti.ugds

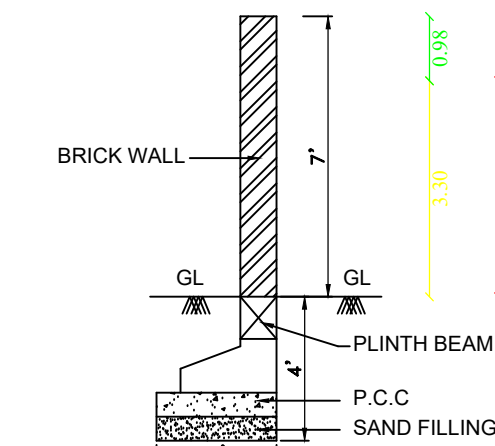


COMPOUND WALL DETAIL

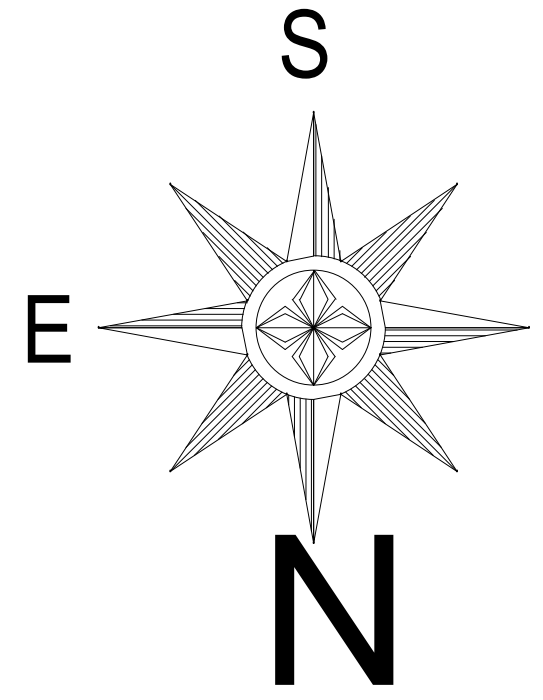

PLOT NO : 5
6.80 M

PLOT NO:7
18.30 M

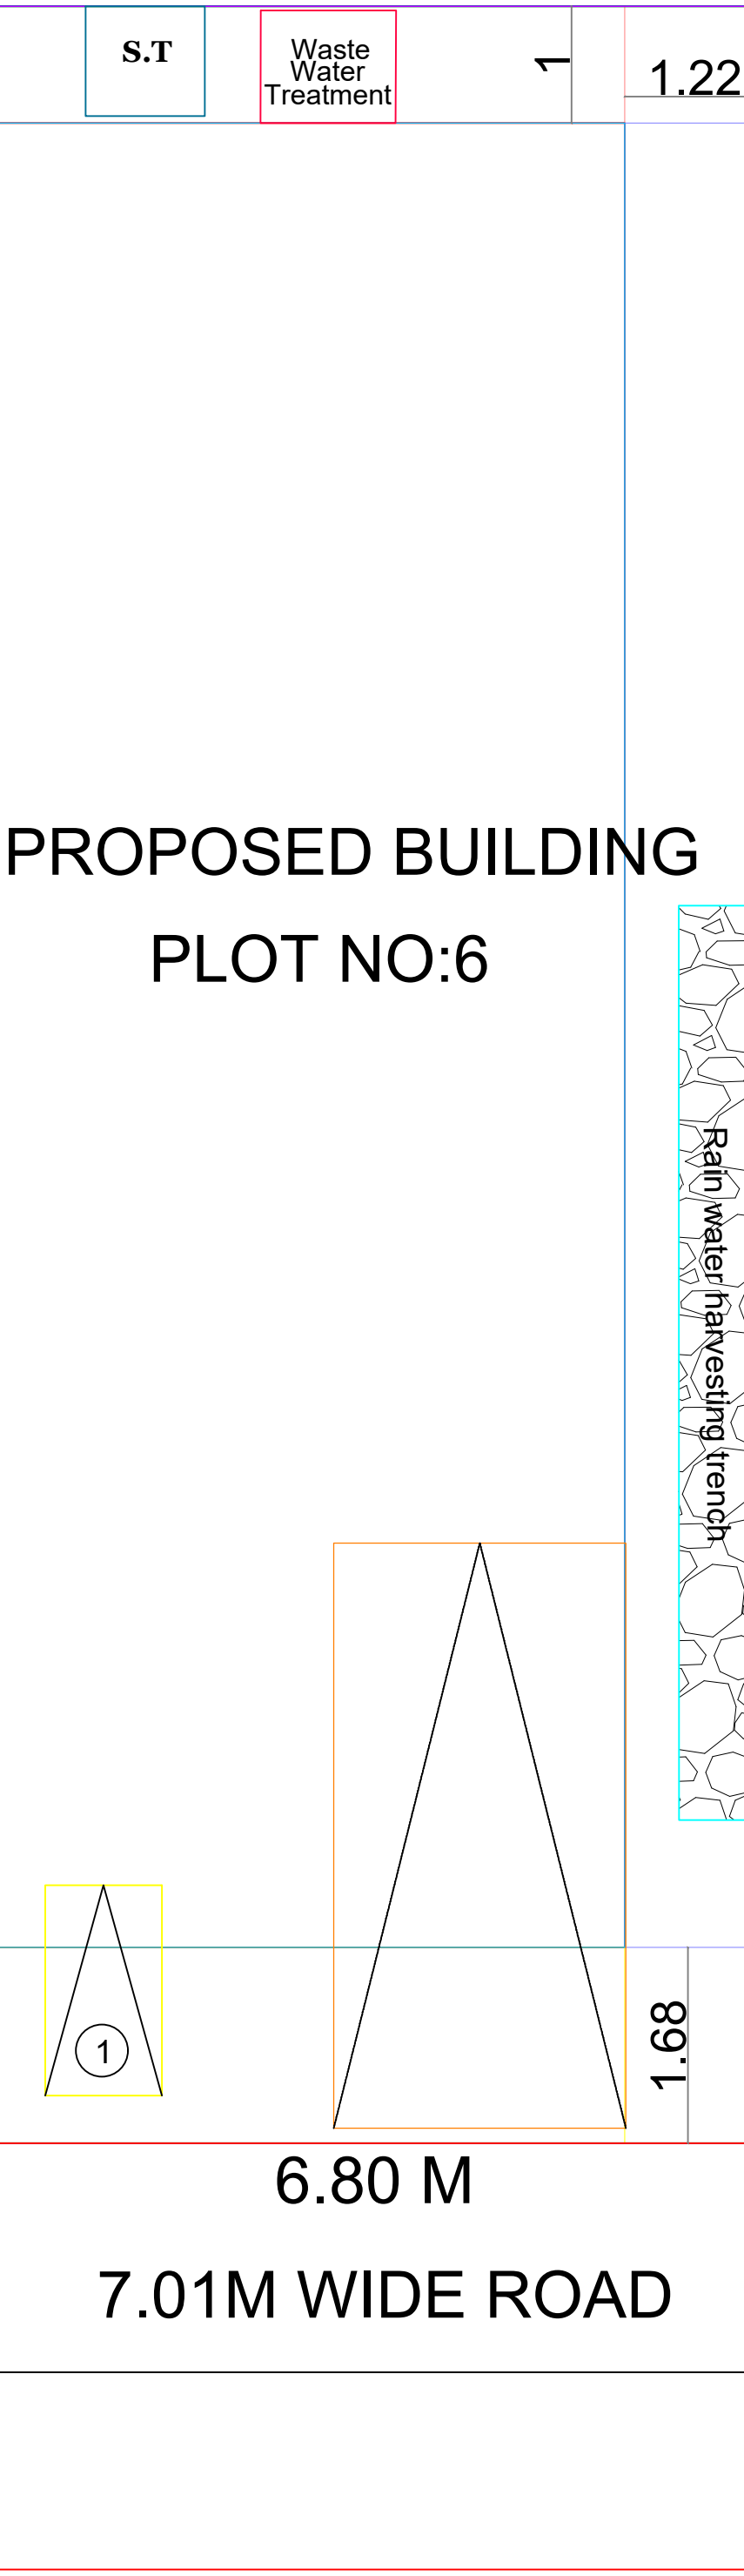

SITE PLAN
SCALE 1:100

18.30 M
R S NO:143/5A
PART

JOINERIES DETAILS

MAIN DOOR	MD	1.22 x 2.14
GRILL GATE	GG	1.22 x 2.14
DOOR	D	0.91 x 2.14
DOOR	D1	0.76 x 2.14
WINDOW	W	1.22 x 1.37
VENTILATOR	V	0.61 x 0.61


AREA CALCULATION

DESCRIPTION	AREA IN Sq.M.	AREA IN Sq.Ft.
AREA OF THE SITE	124.03	1335.00
EXI. GROUND FLOOR	102.19	1100.00
PRO. FIRST FLOOR	87.01	936.56
OPEN SPACE	21.84	235.00

FLOOR SPACE INDEX (FSI) = $\frac{189.20}{124.03} = 1.52$

PLOT COVERAGE (PC) = 82.39%

COLOUR INDEX

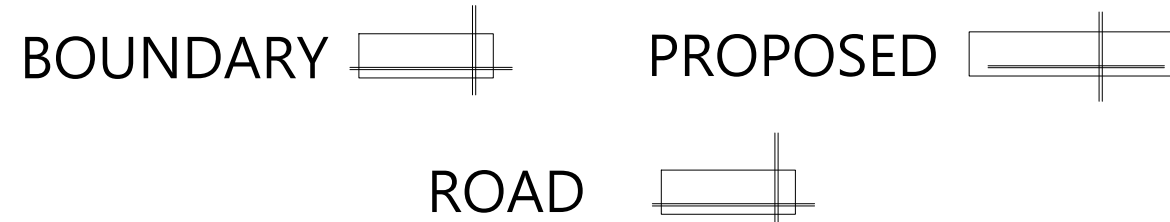

Applicant

K.Balasubramanian

K.BALASUBRAMANIAN


Engineer

R. Senthil


Dr. R. SENTHIL, B.Tech.,
Licensed Surveyor,
36, VIP Nagar, Valayapettai,
KUMBAKONAM- 612 702
Cell: 99654 24222

EXI. GROUND FLOOR PLAN

PRO. FIRST FLOOR PLAN

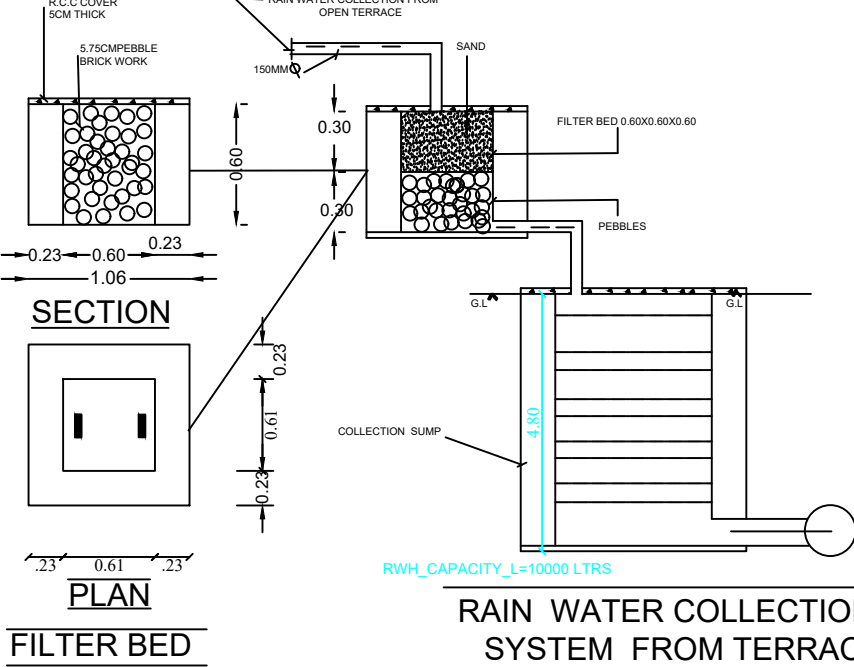


RAIN WATER COLLECTION
SYSTEM FROM TERRACE

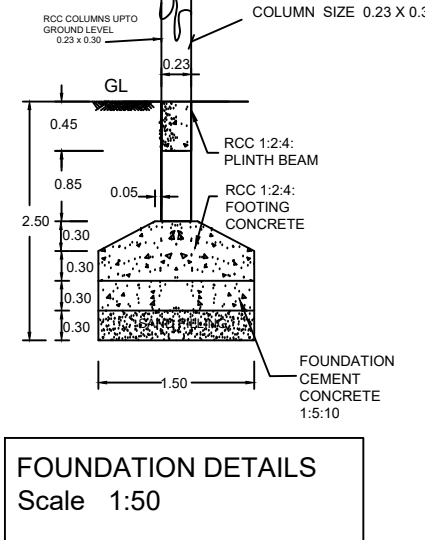

FOUNDATION DETAILS
Scale: 1:50

RAIN WATER HARVESTING
1.PERCOLATION PIT

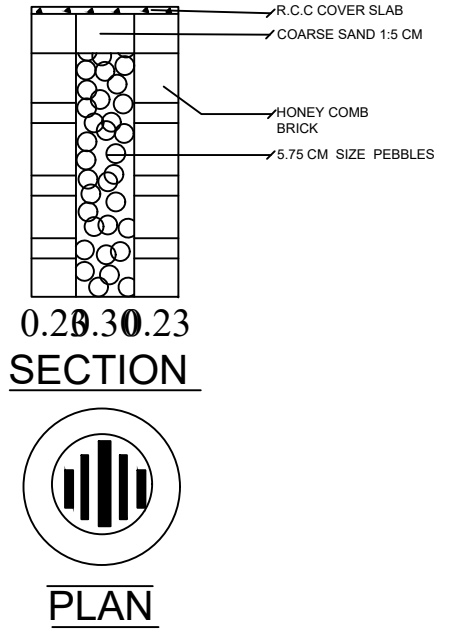

PLAN

