



PLAN SHOWING THE PROPOSED CONSTRUCTION OF R.C.C. ROOF RESIDENTIAL GROUND FLOOR BUILDING IN OLD R.S.NO:185/9 & 185/10, NEW R.S.NO:185/93 &185/95, PLOT NO-192, AT NISHA NAGAR, VILAR VILLAGE & PANCHAYATH, THANJAVUR TALUK & THANJAVURDISTRICT.
(LAYOUT REVISED REGULATION NO:7/2023)

Name of Owner - Mrs.Y.AZEELA W/O Mr.YUSUF.


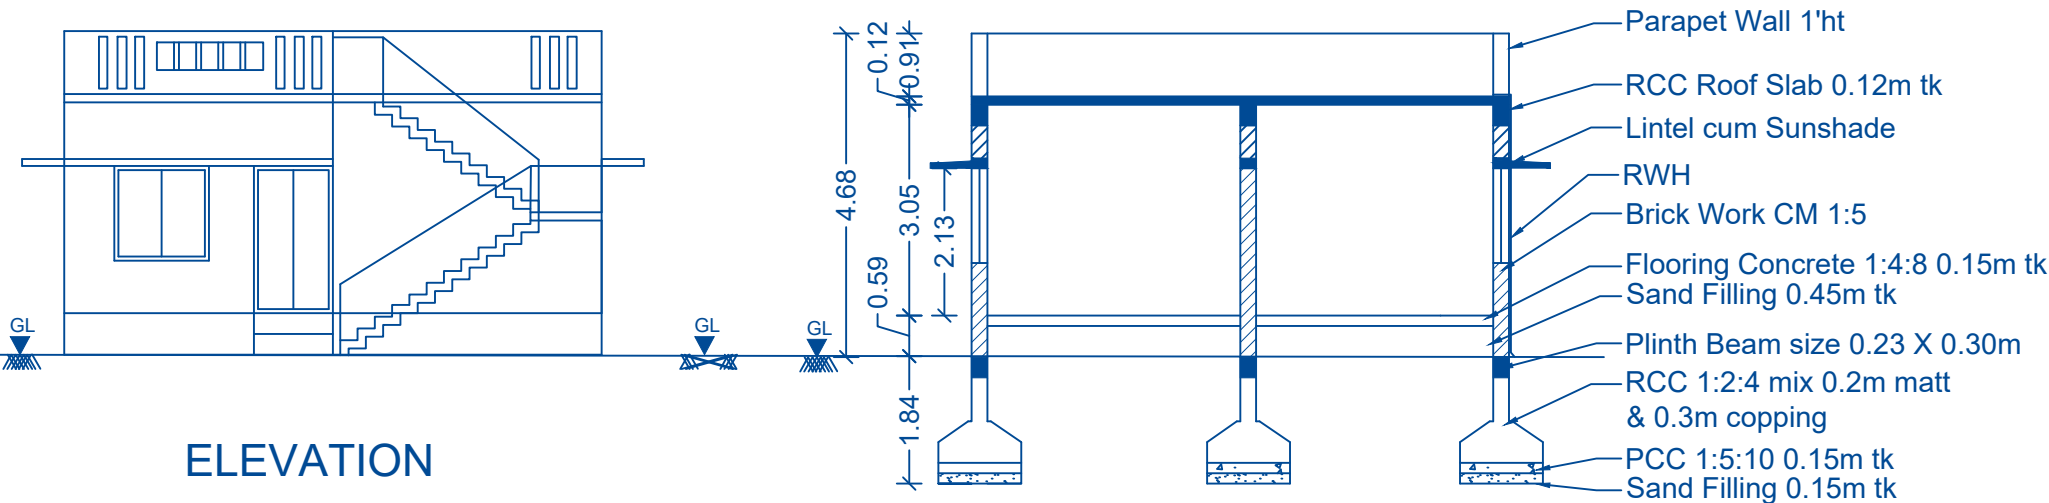


ELEVATION

SECTION-AB

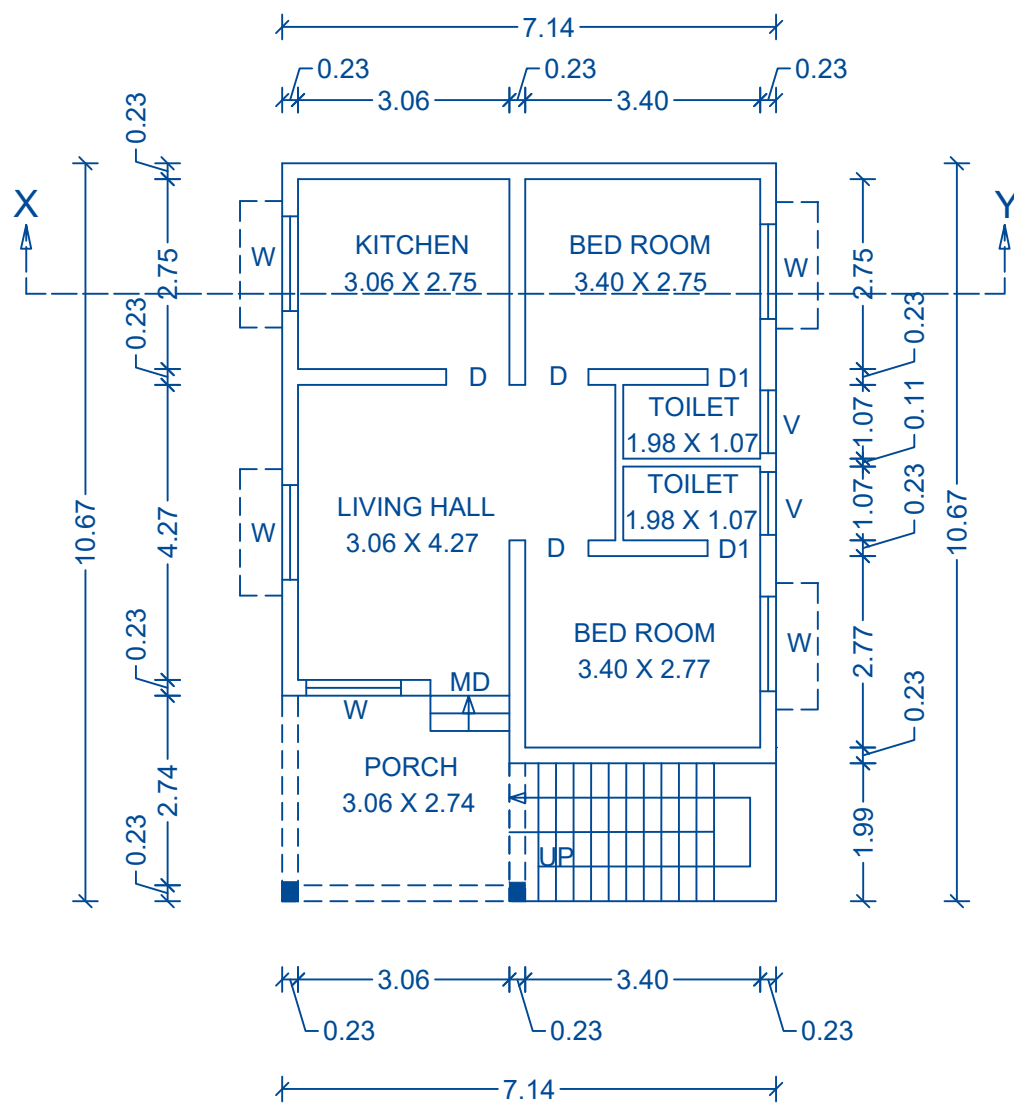

PROPOSED GROUND FLOOR PLAN

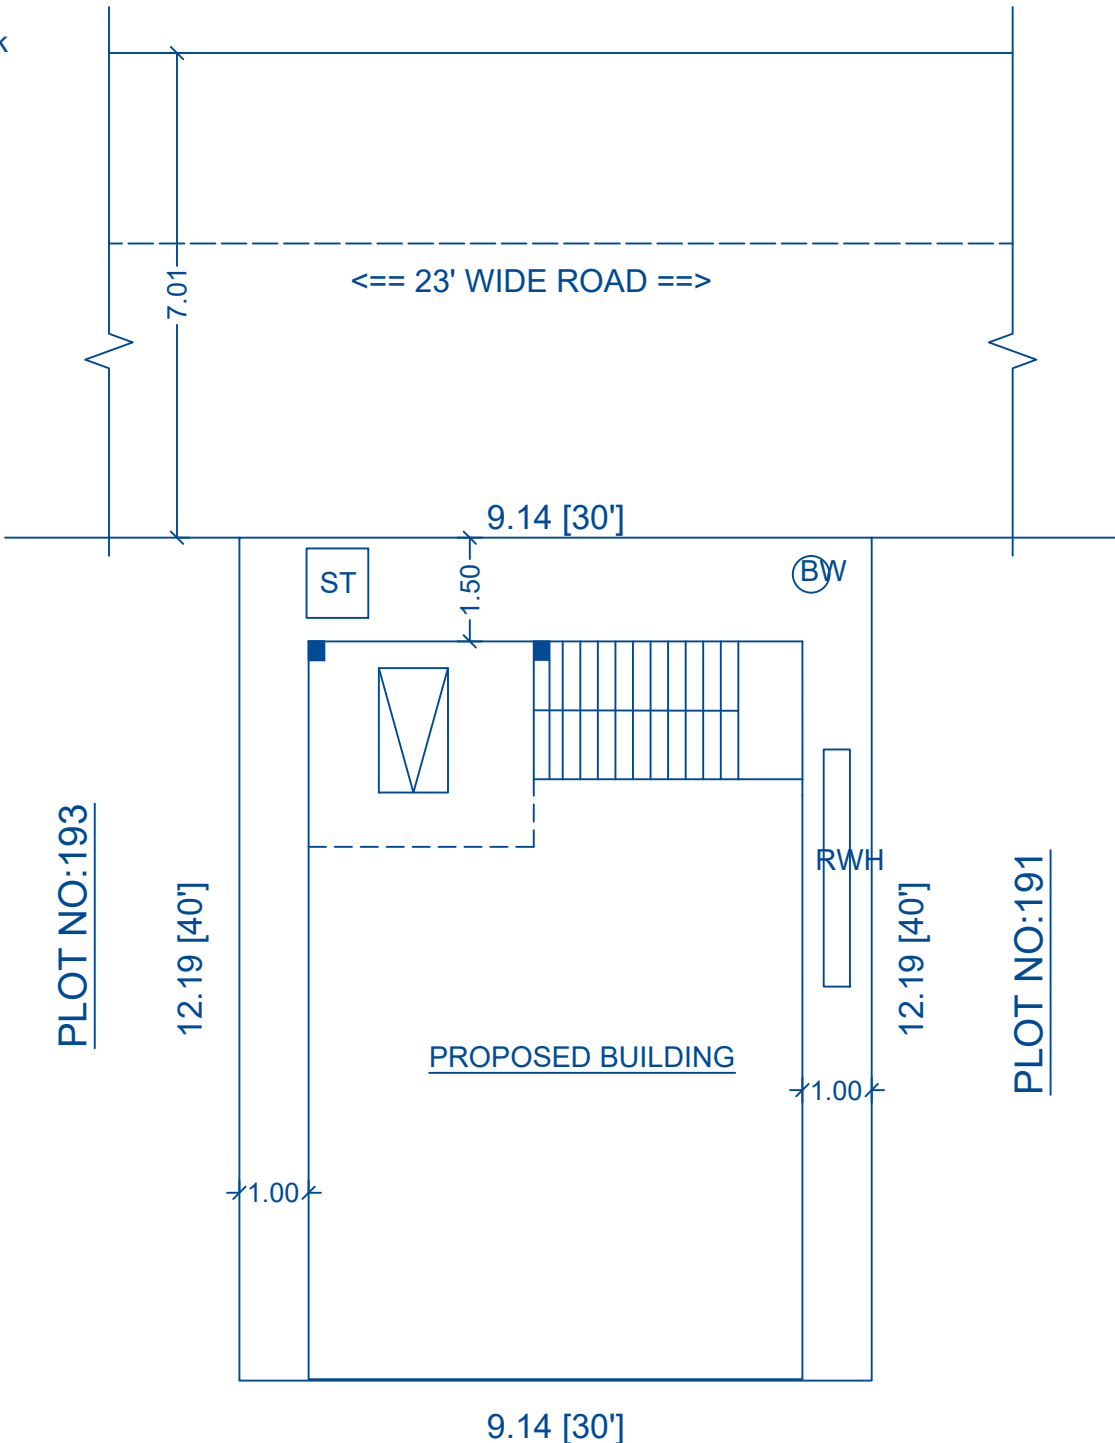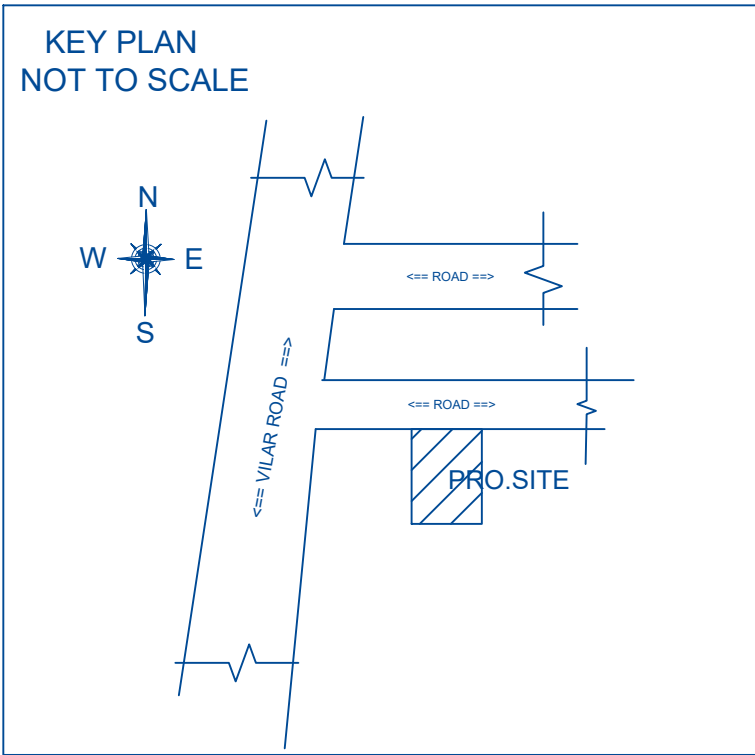

PLOT NO:197

SITE PLAN
SCALE 1:100

TYPE	DESCRIPTION	SIZE
MD	MAIN DOOR	1.07 x 2.14
D	DOOR	0.91 x 2.14
D1	DOOR - 1	0.76 x 2.14
W	WINDOW	1.22 x 1.37
W1	WINDOW 1	1.52 x 1.37
V	VENTILATOR	0.91 x 0.91

SCALE :- 1:100
All Dimensions in metre

AREA DETAILS:-

	SQ.MT	SQ.FT
PLOT AREA AS PER DOC	112.000	1200.00
PROPOSED GROUND FLOOR AREA	68.99	742.50
VACANT AREA	43.01	457.50

PARKING INDEX

NUMBER OF CAR PARKING
(2.50 X 5.00) = 0 NO'S.
NUMBER OF TWO WHEELER PARKING
(1.50 X 2.00) = 1 NO'S.

COLOUR INDEX

SITE BOUNDARY ☐
PROPOSED BUILDING ☐
EXISTING ROAD ☐
RAIN WATER HARVESTING PIT ☐

APPLICANT:-

Y. Azeeza

ENGINEER:-

M. Sharmila

Er. M. SHARMILA, B.E.,
SAI DESIGNERS,
SE-Grade-II No. 107/LS/2019/00029,
Danial Thomas Nagar, THANJAVUR-7,
Cell : 95009 18516.




IE CONNECTED INTO STP.
K AND CORPORATION WATER

IED @1/30 Sqm OF PLINTH

m WIDE WILL BE PROVIDED
VS) NO: 138 DATED 11-10-02.
VELL THROUGH 150MM DIA PIPES.
EN TERRACE SHALL BE COLLECTED
ER PIT (SIZE 60 X 60 X 60 CM) WITH
THEN LED INTO COLLECTION TANK.
IGEMENTS WILL BE PROVIDED.
EET.

9. 9. FE - FIRE EXTINGUISHER PROVIDED.

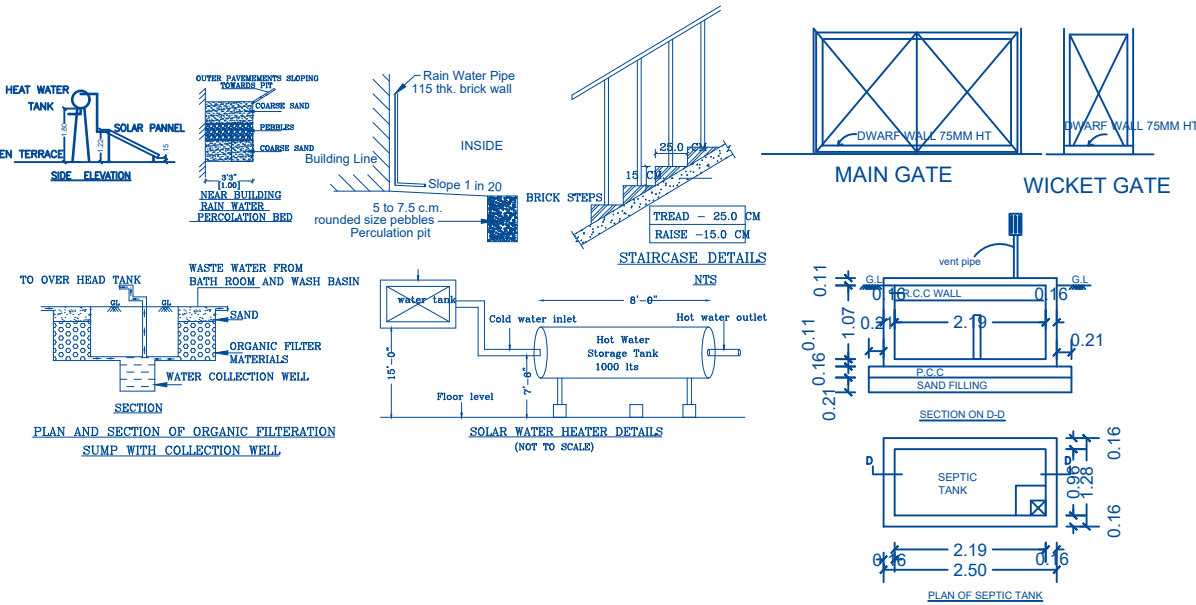

APPROVAL AUTHORITY:-