




PLAN SHOWING THE PROPOSED GROUND FLOOR CONSTRUCTION OF A R.C.C ROOF COMMERCIAL BUILDING IN R.S.NO:102/52B,PLOT NO:1 (SOUTH PART) AT SRINIVASA NAGAR, PILLAIYARPATTI VILLAGE & PANCHAYAT, THANJAVUR TALUK & DISTRICT.

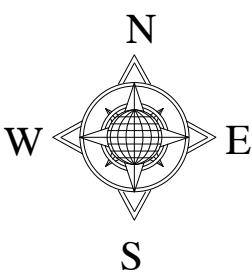







NAME OF THE OWNER : Mrs.R.GAYATHIRI, W/o.Mr.CHANDURUKANNAN.

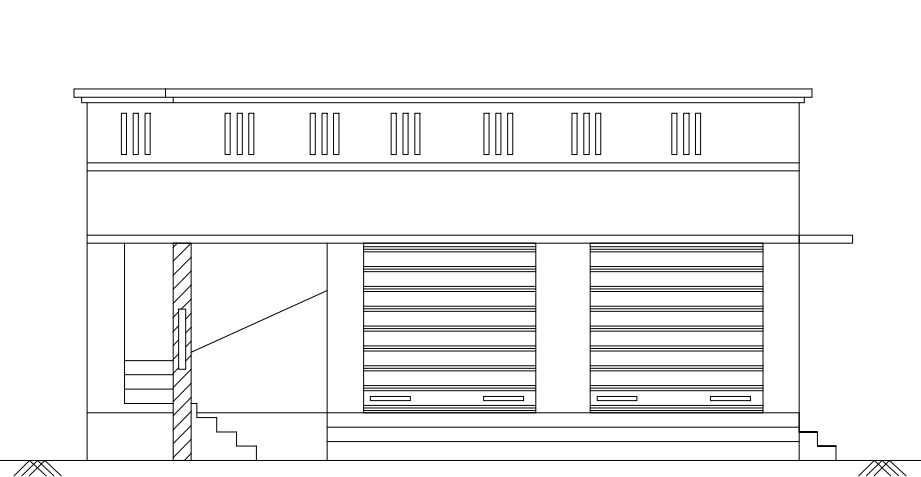


ELEVATION

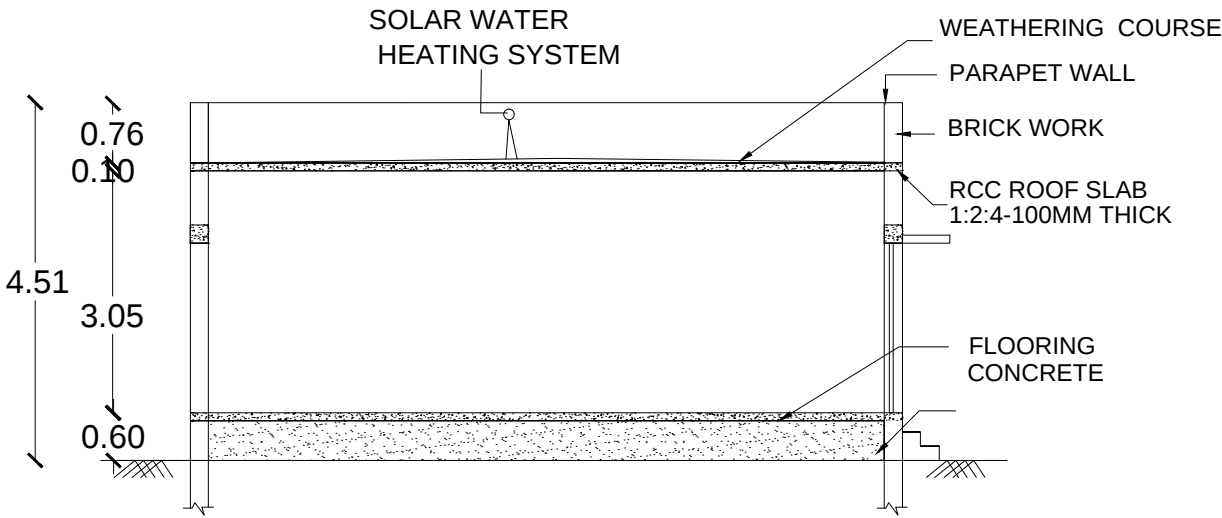

SECTION ON RM

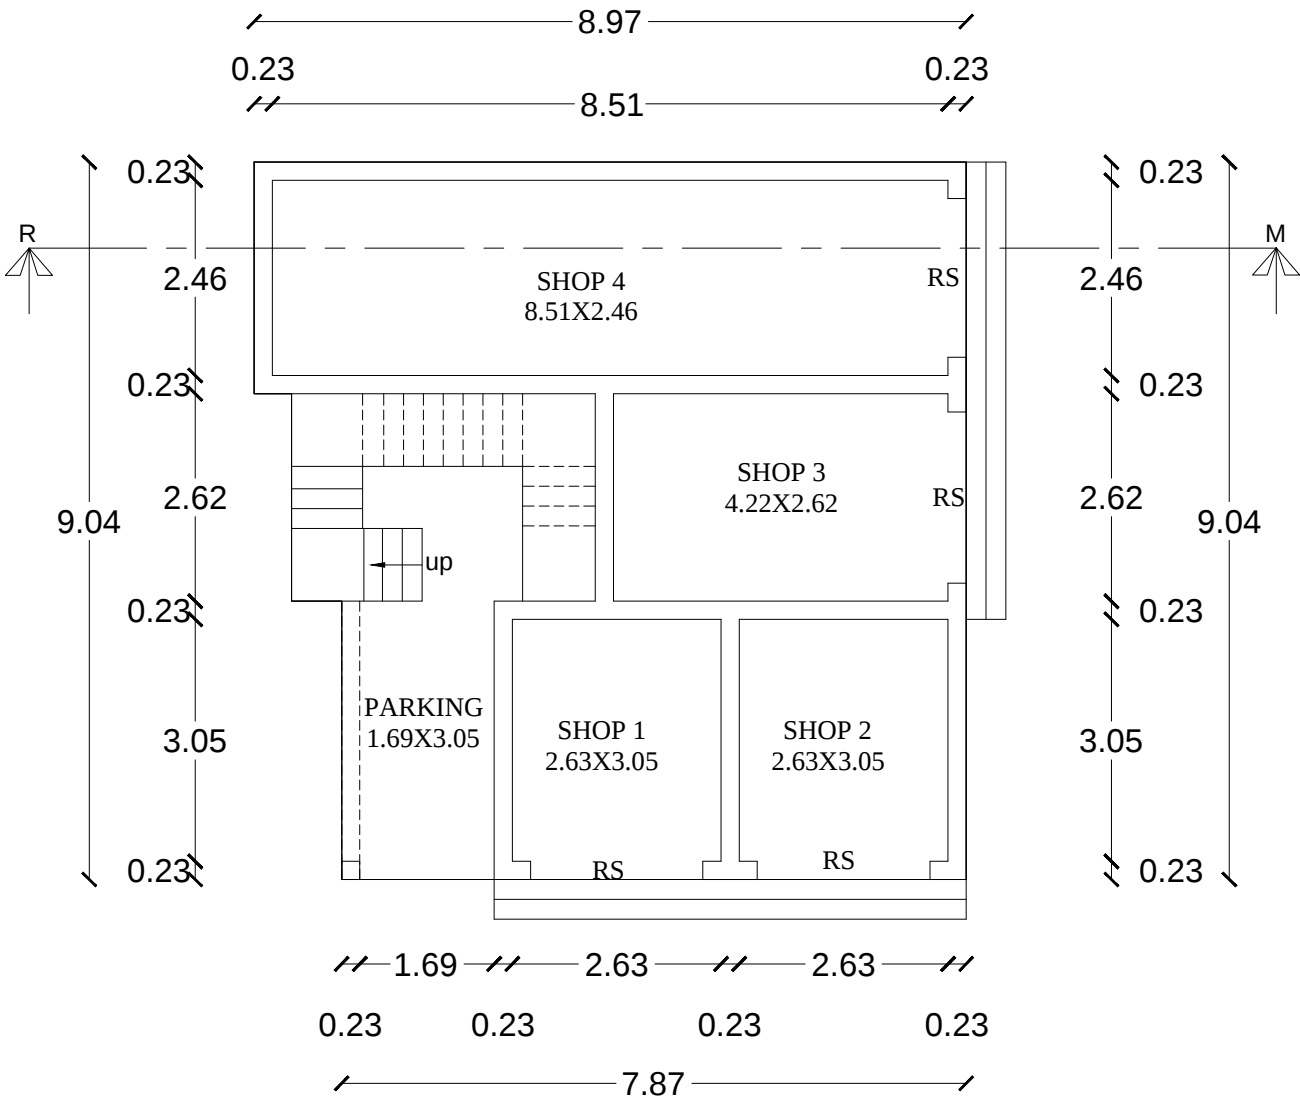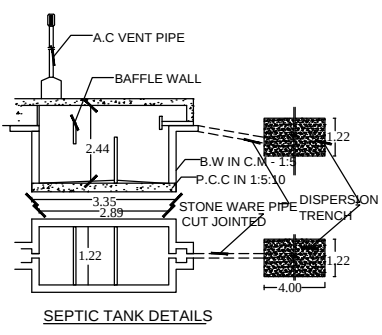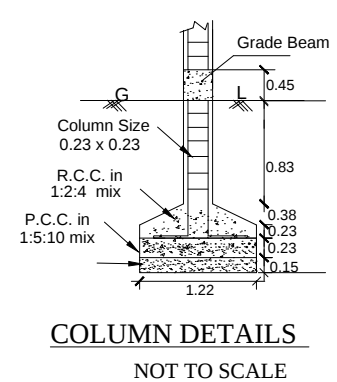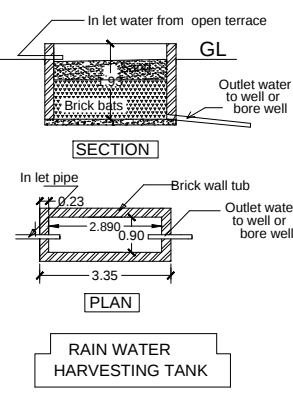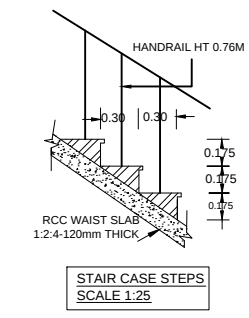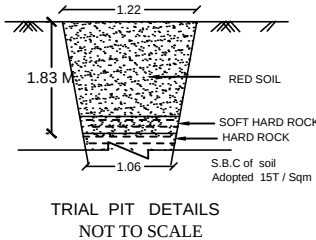

PRO- GROUND FLOOR PLAN

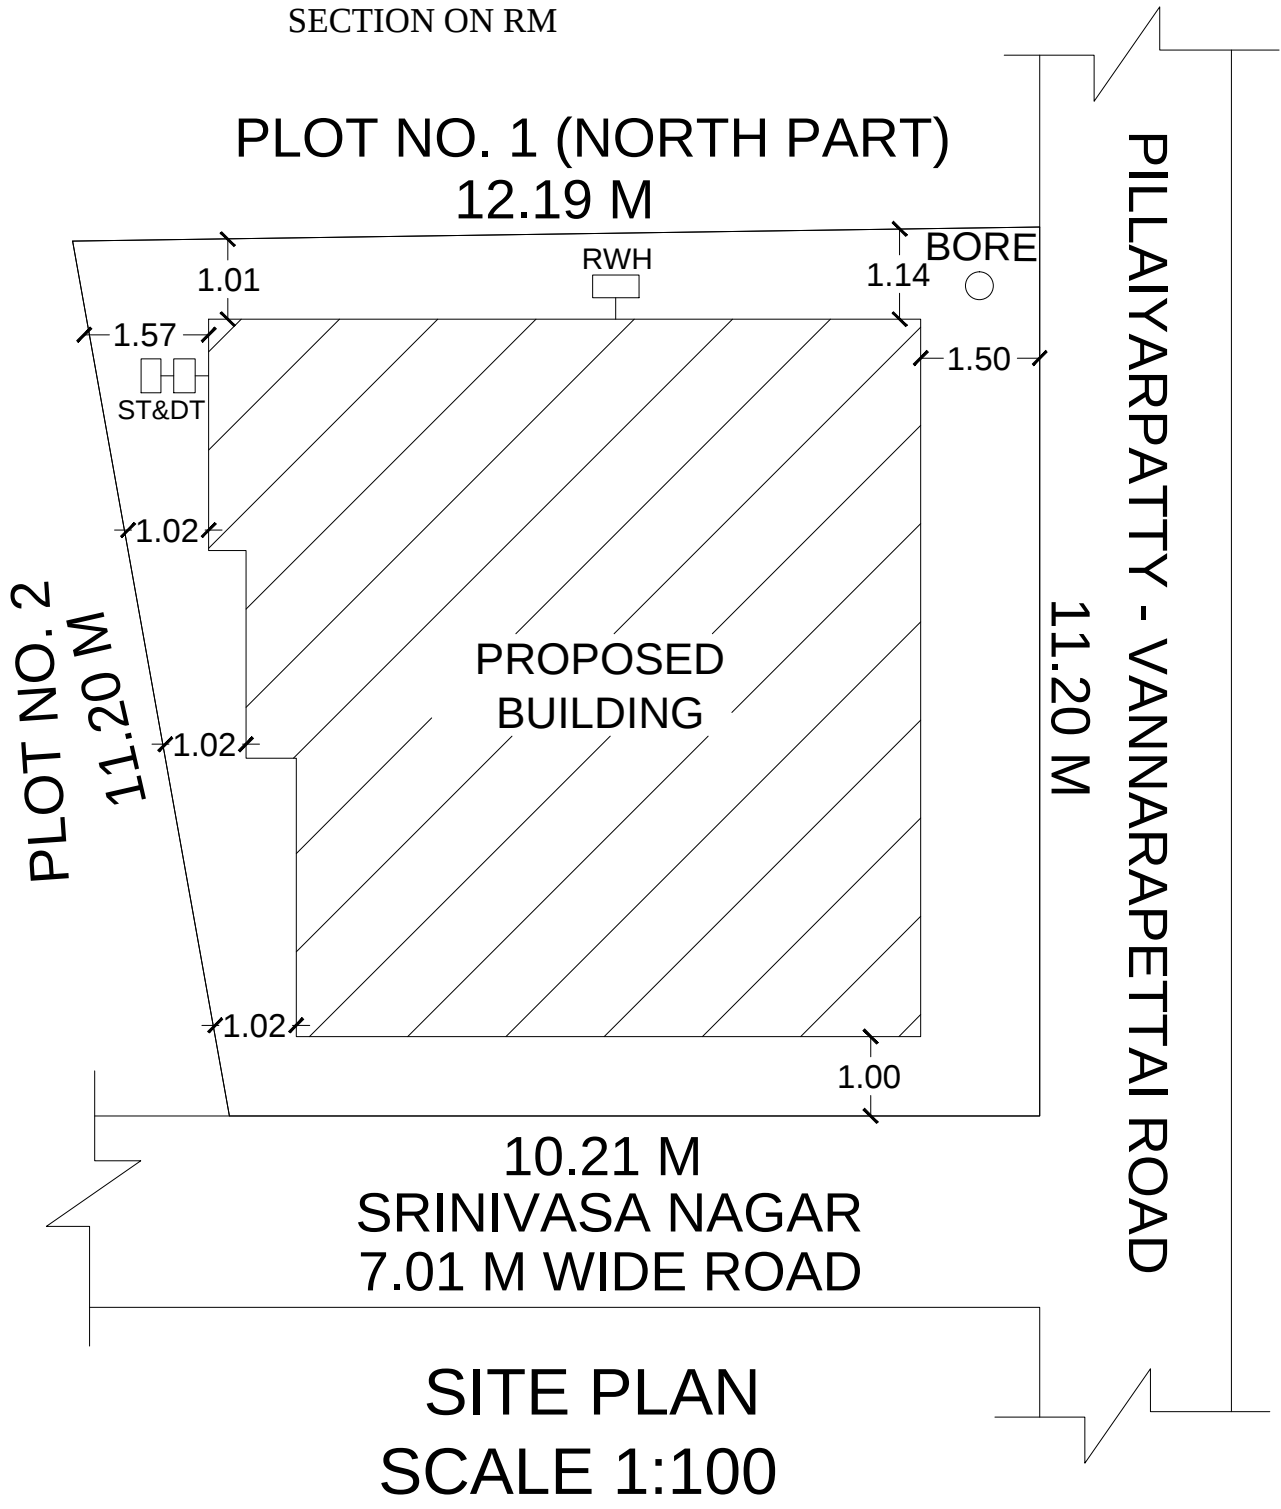

SITE PLAN
SCALE 1:100

Reference		
RS	Rolling Shutter	2.63X 2.13
Area details		SQ.M. SQ.FT.
Site Area		125.41 1350.00
Proposed G.F Area		76.02 818.00
Open Space		49.39 532.00


Colour Index		
Proposed		
Site Boundary		Exg - Road

Applicant :



R.GAYATHIRI

Engineer :

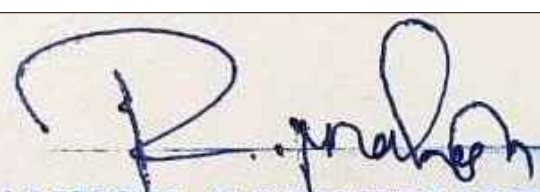

MAHESH CONSTRUCTION
Er.R.MAHESHWARAN, D.C.E.,B.E.,
L.B.S. No.107/LS/2019/00026
BDO. L.B.S. No.09/2022
Licenced Building Surveyor, Consulting Civil Engineer & Planner
No.5, Prabha Nagar West, M.C.Road, Thanjavur -4.
Mobile: 95669 39742

(RESPONSIBLE FOR DRAWING ONLY)

