
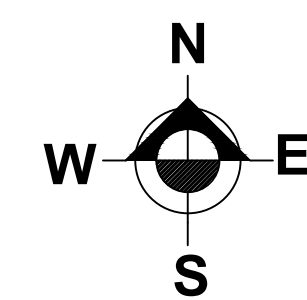
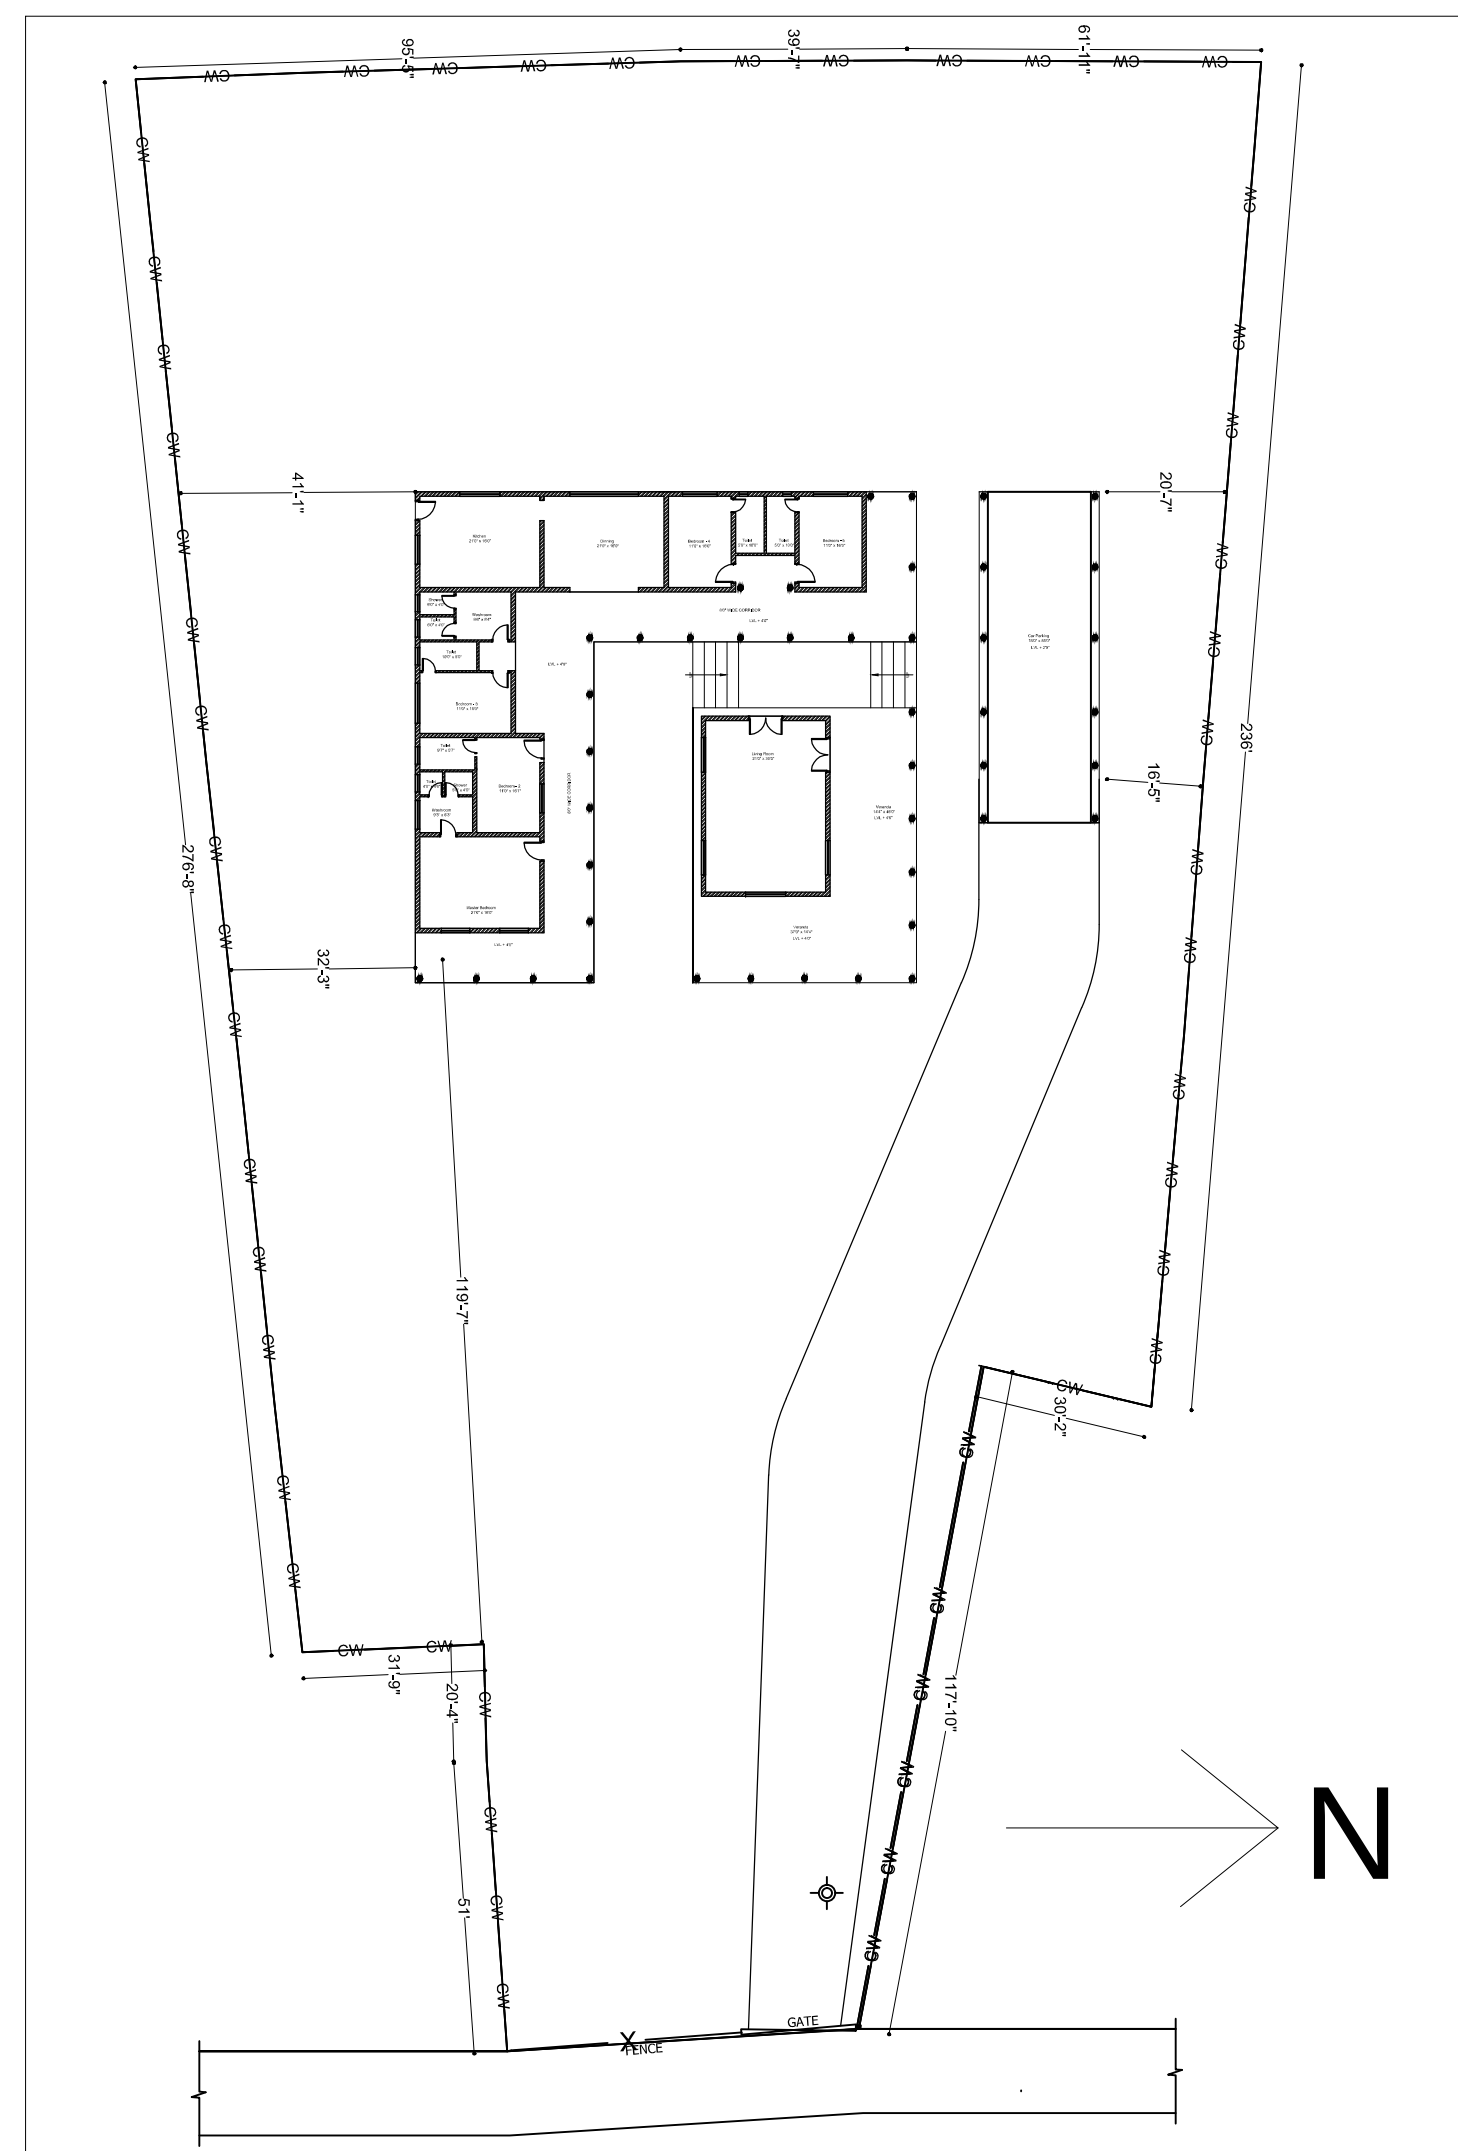
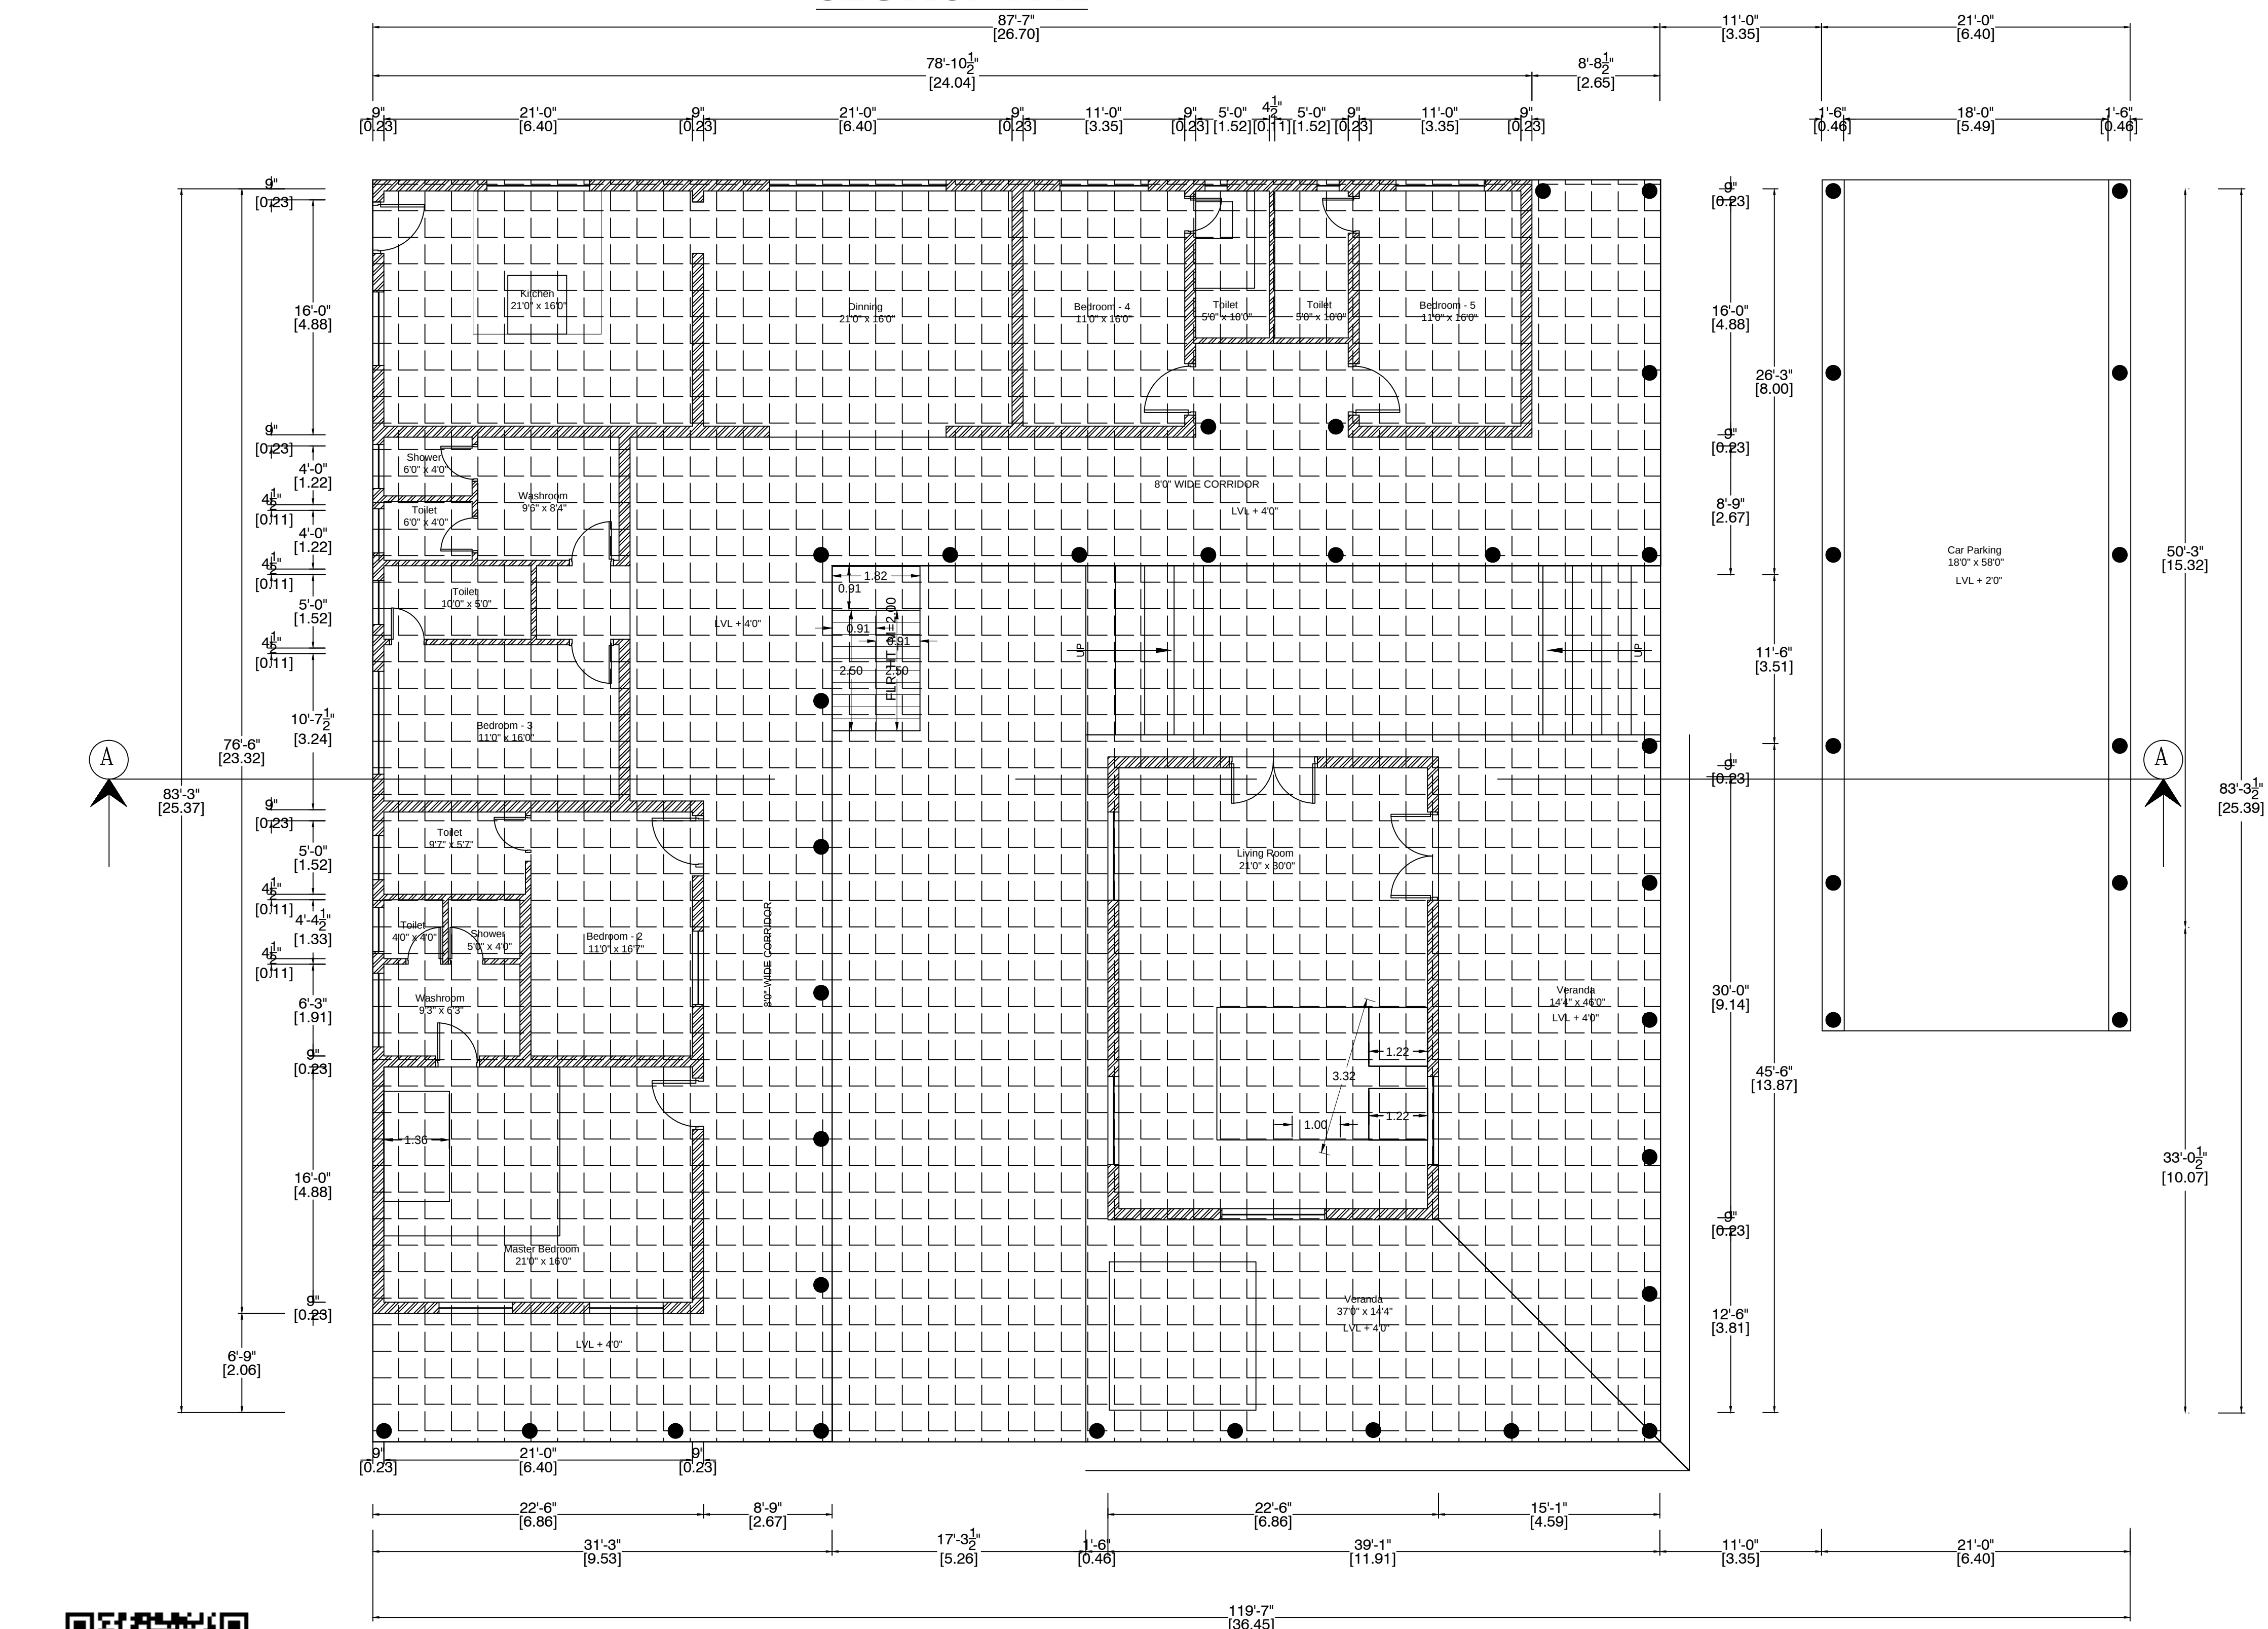
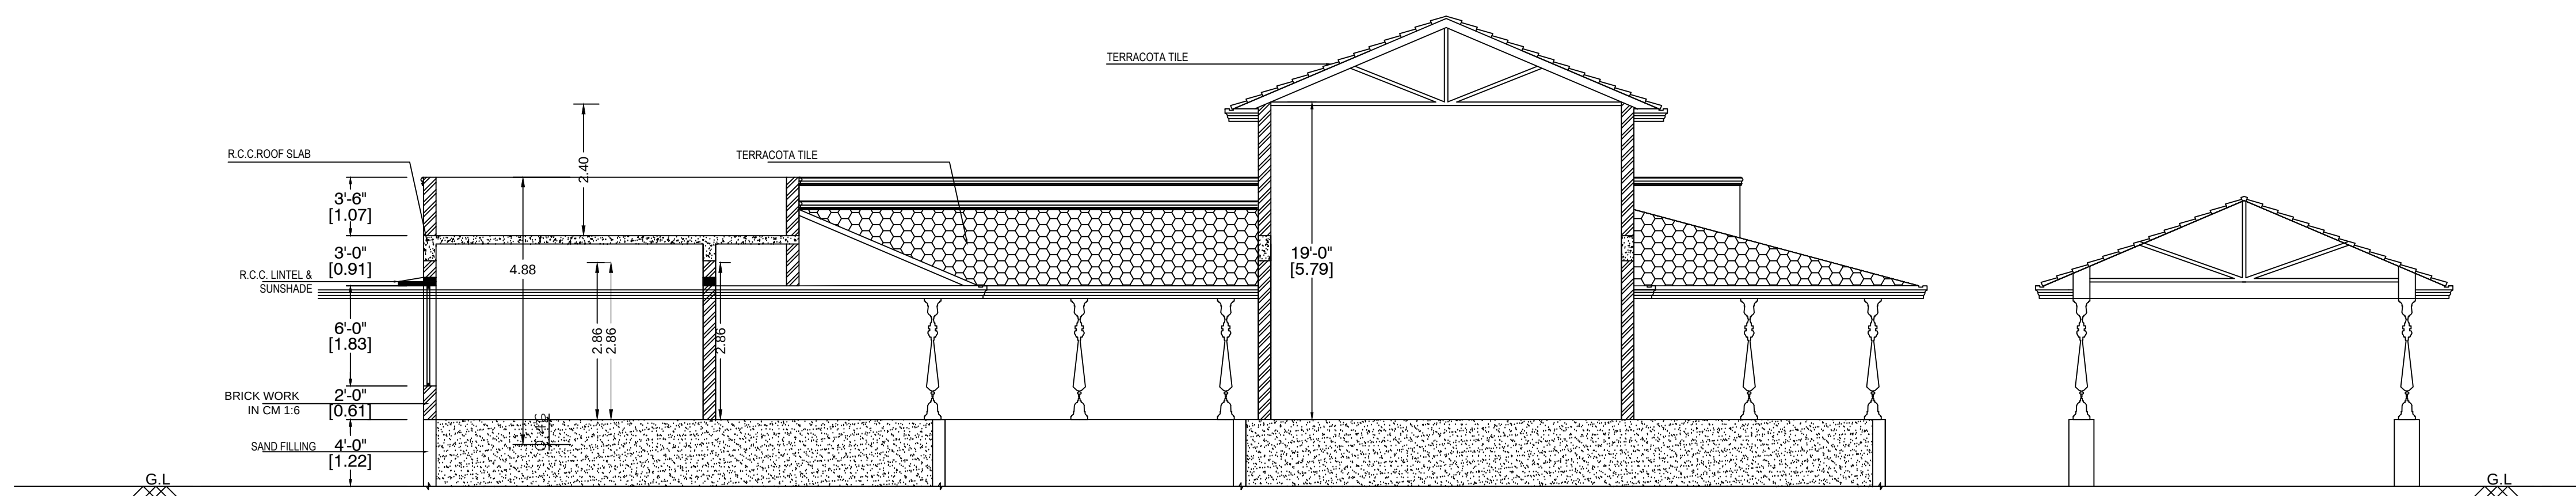


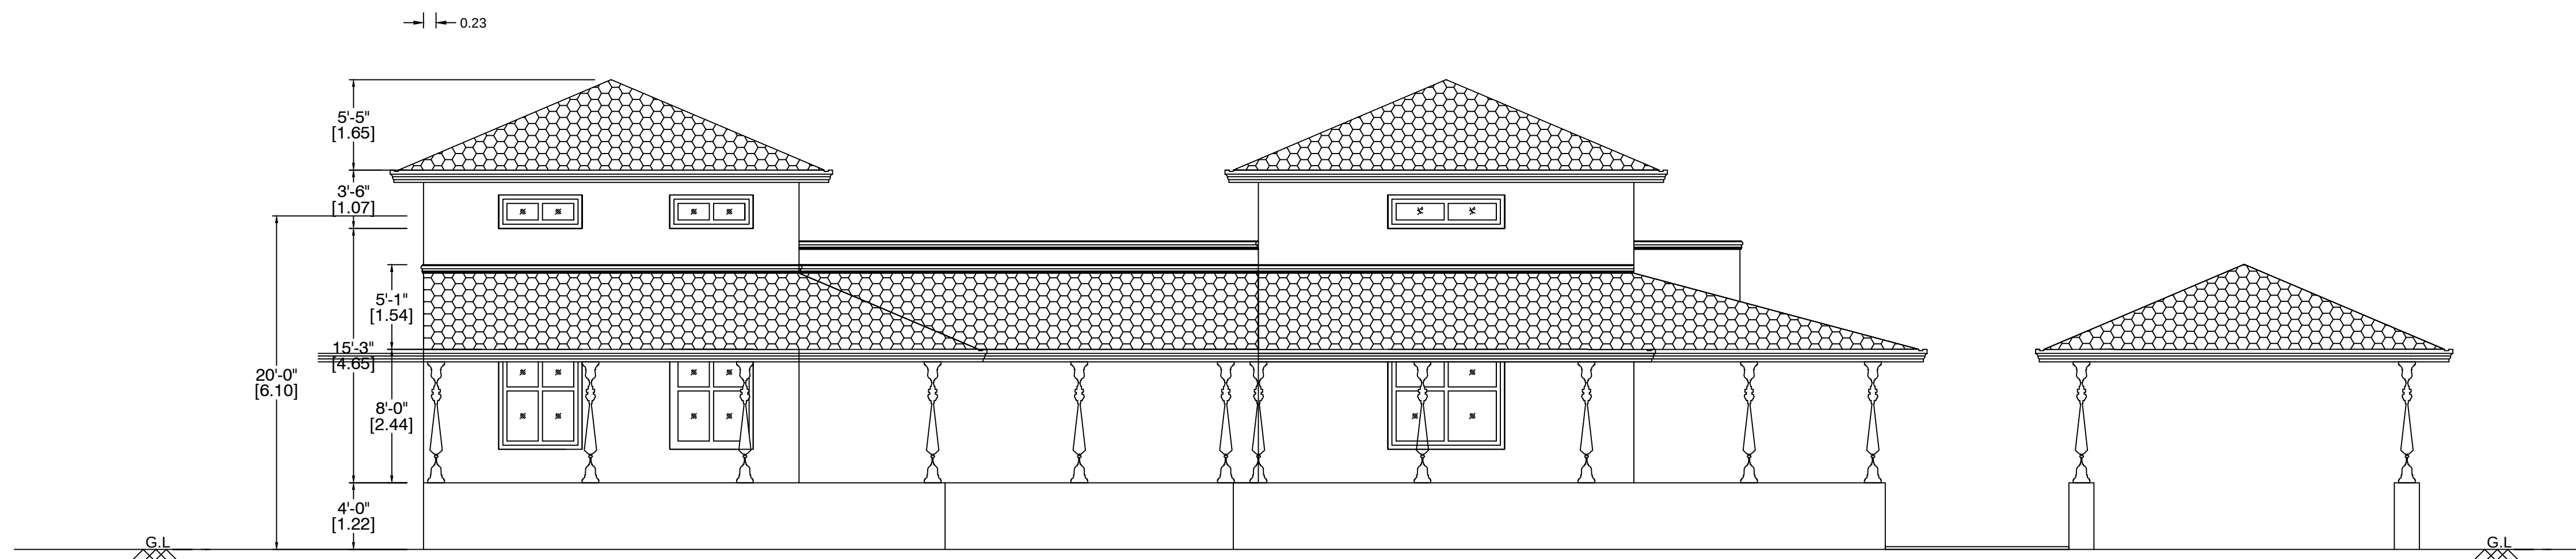

KEY PLAN {n.t.s}
SITE PLAN
(SCALE : NTS)

PLAN SHOWING THE PROPOSED CONSTRUCTION
OFF R.C.C ROOF RESIDENTIAL BUILDING IN
SURVEY NO : 75/11A - KAKKARAKOTTAI VILLAGE,
ORATTANADU TALULK, TANJORE DISTRICT.

APPLICANT : Mr. A.VIDHYASAGAR

SPECIFICATION:

	Description	Feet	Meter
MD	Main Door	6'-0"x8'-0"	1.8 x 2.4
D	Door	3'-6"x8'-0"	1.0 x2.4
D1	Door	3'-0"x8'-0"	0.9 x2.4
D2	Door	2'-6"x8'-0"	0.8 x2.4
W	Window	12'-0"x6'-0"	1.52x1.83
W1	Window	7'-0"x6'-0"	1.22x1.83
W2	Window	6'-0"x6'-0"	1.22x1.83
W3	Window	5'-0"x6'-0"	1.22x1.83
V	Ventilator	3'-0"x4'-0"	0.9 x1.22
V1	Ventilator	1'-6"x4'-0"	0.5 x1.22

REFERENCE:

FOUNDATION STONE JELLY IN CEMENT MORTAR 1:4:8 MIX.
BRICK WORK 1 CLASS COUNTRY BRICKS IN CM 1:6 MIX.
FLOORING 10 CM IN STONE JULLY IN CM 1:5:10 & TOP IN CEMENT
R.C.C 1:2:4 MIX USING 20MM BG JELLY FOR COL,BEAM,ROOF ETC.,

AREA DETAILS:

Description	Sq. ft	Sq. m
TOTAL SITE AREA	47361.50	4400.00
GROUND FLOOR AREA	6040.00	561.00
VACANT SPACE	41321.50	148.74
Total Builtup Area	6040.00	3839.00
Plot Coverage =21.58%	F.S.I-0.13	

Colour Index




Proposed Road Boundary

Scale 1"=8'0" (1:100)
Drg No-1-15/10/2024
R.SHANTHI

Owner

Er. R. SARANYA, M.E., (Struc.)
Registered Engineer Grade-II (RE)
DTCP Reg. No: RE/GR-II/FEBRUARY-2023/065
Municipal Registered. No: 044/LS/2023/00001
26-C Vadamalai Complex, Trichy Main Road,
Villupuram 605 602. Cell: 7708262761

Licensed Surveyor

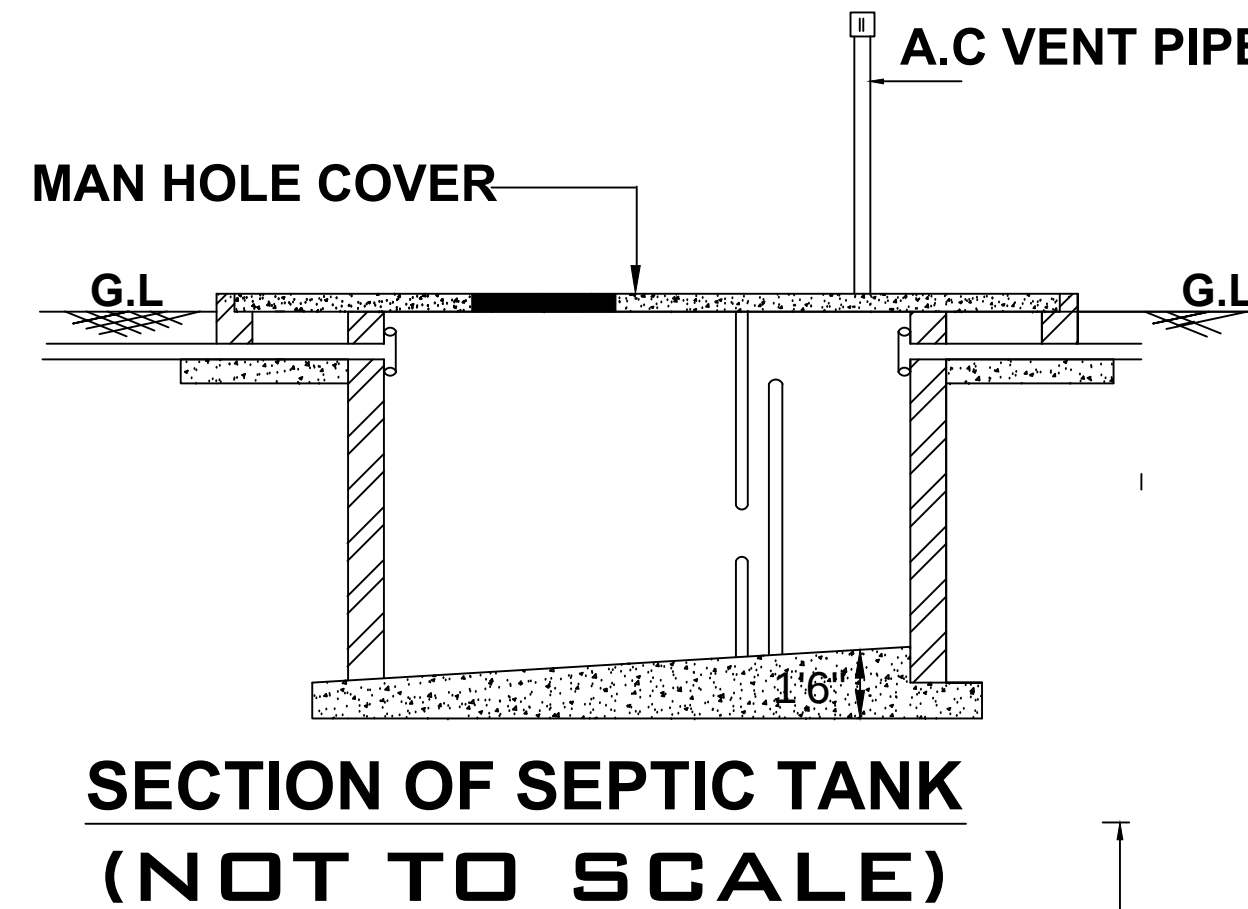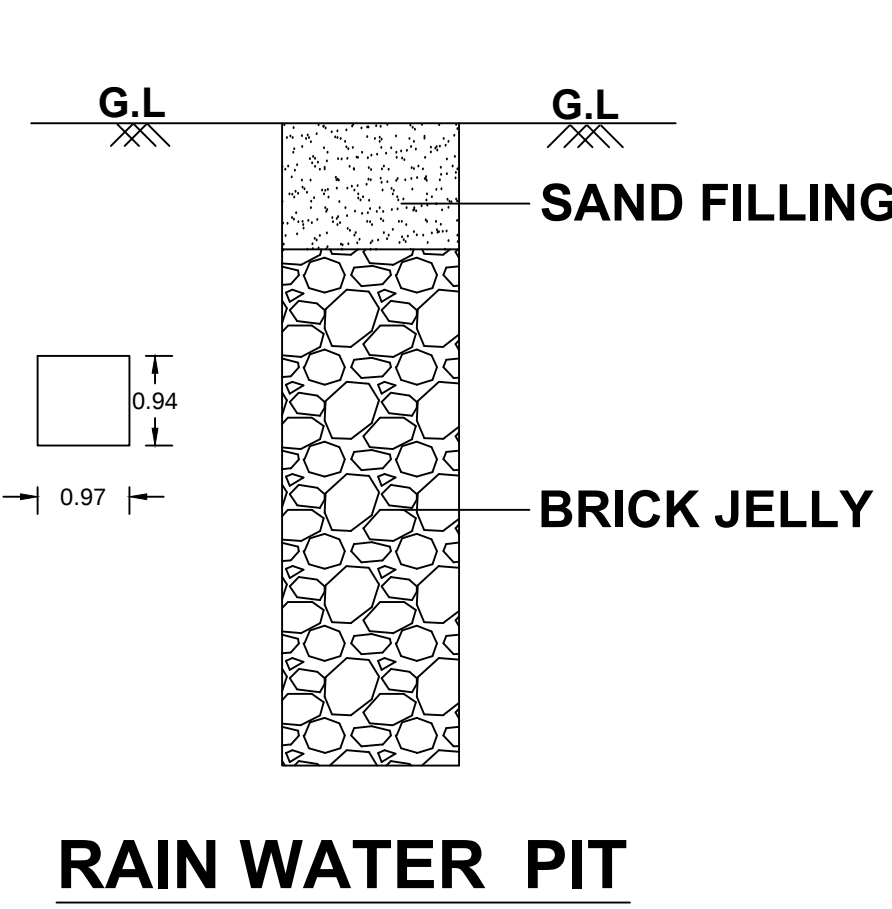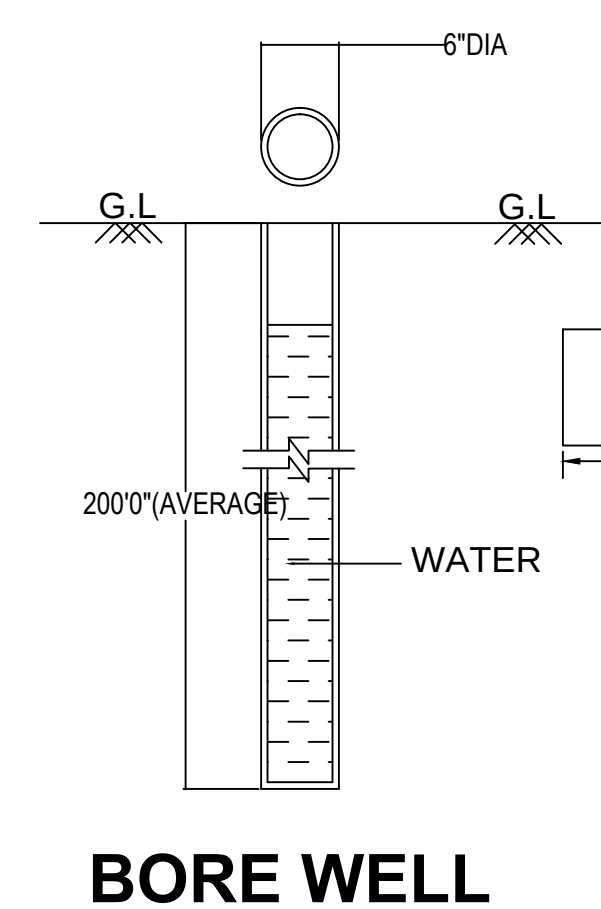

NOTE:-
SOLAR SYSTEM EQUIPMENTS ARE
PROVIDED AT NORTH EAST CORNER
IN OPEN TERRACE.

