

PLAN SHOWING THE PROPOSED CONSTRUCTION OF R.C.C ROOF GROUND FLOOR COMMERCIAL BUILDING IN PLOT.NO: 2,
R.S.NO : 82/4B5, GNANAM AVENUE, PINNAINALLUR VILLAGE, MARIYAMMANKOIL PANCHAYAT, THANJAVUR TALUK & DISTRICT.


SCALE 1:100




NAME OF THE OWNER Mrs K. JEYA W/o, Mr KARIKALAN

R.S.NO: 82/6B1


12.19 M

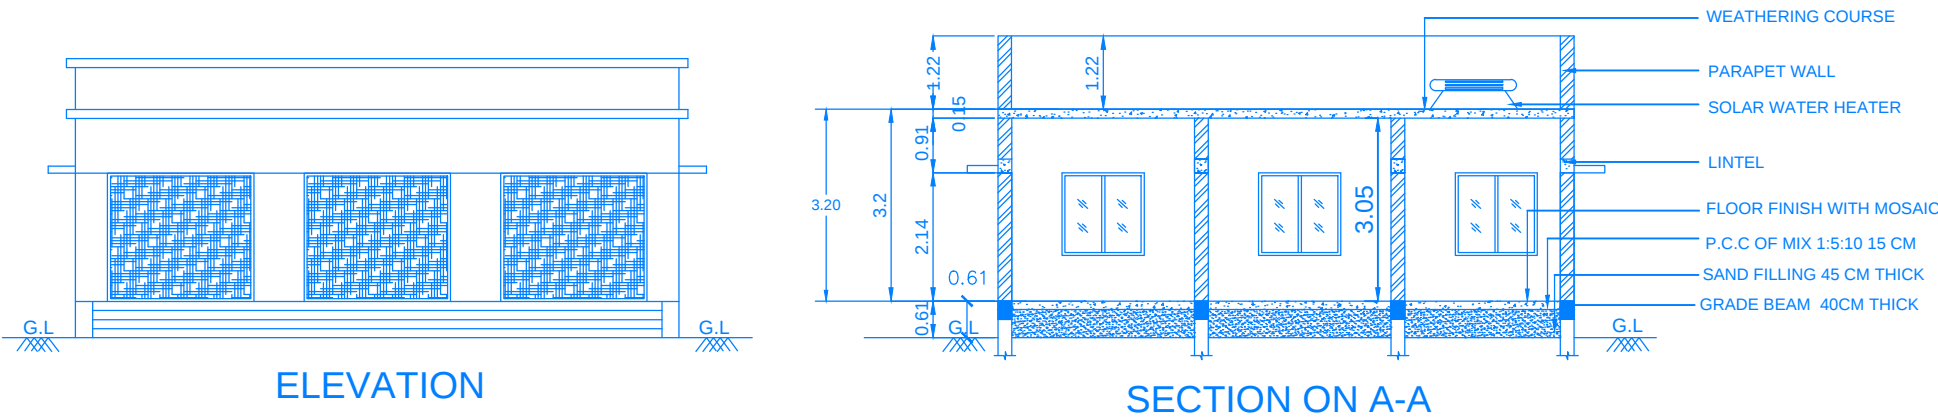


SECTION ON A-A

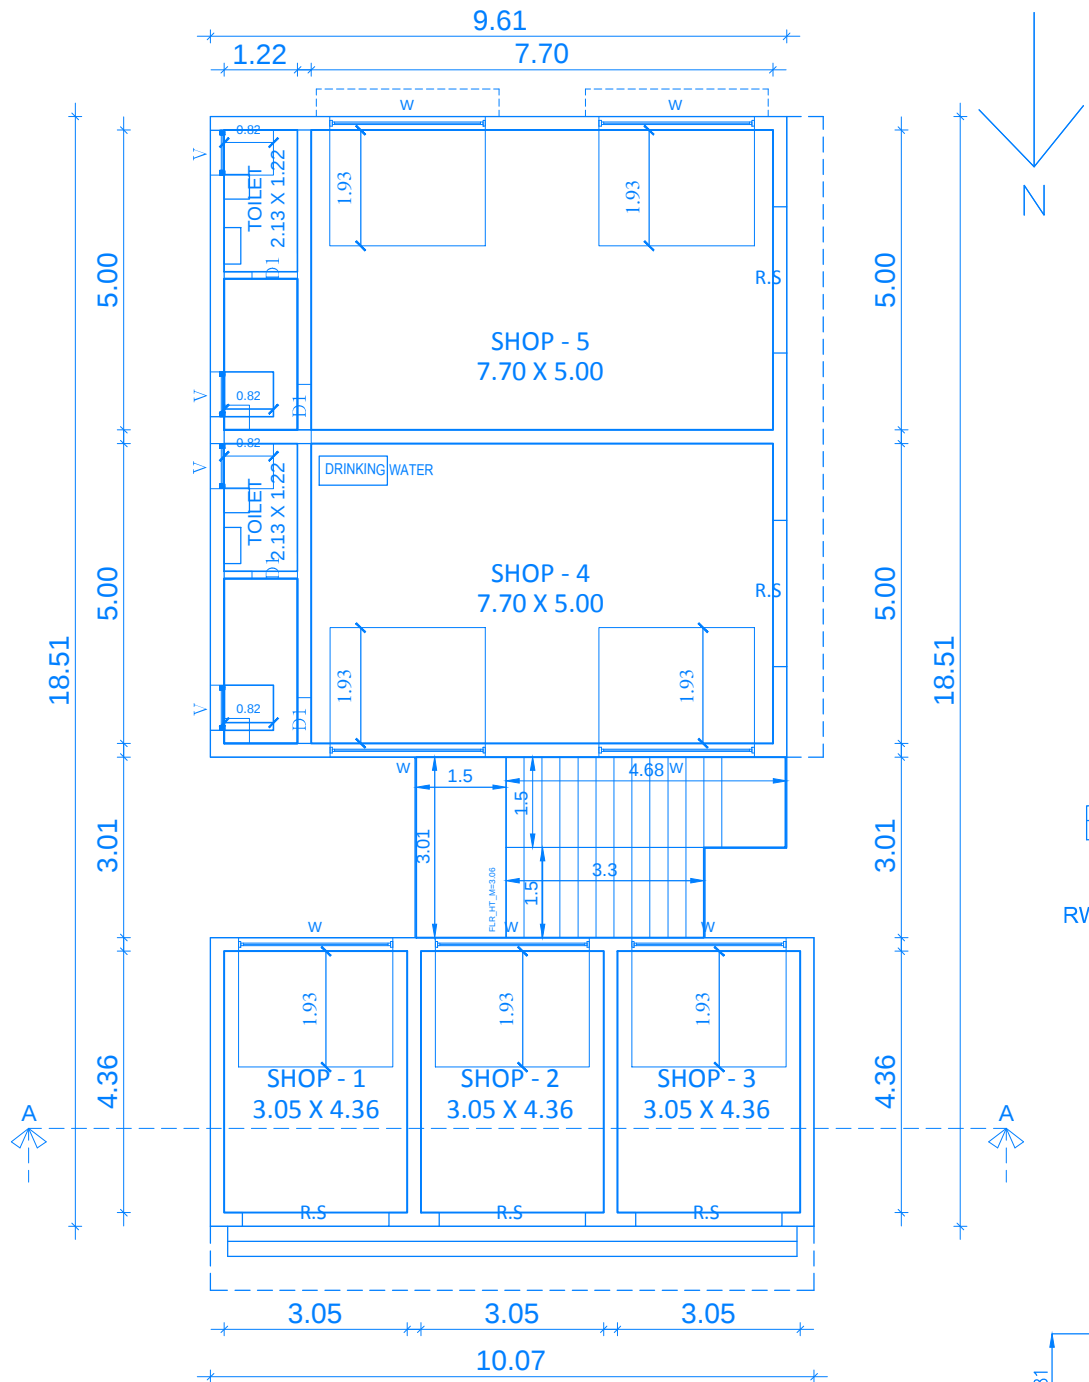


GROUND FLOOR PLAN

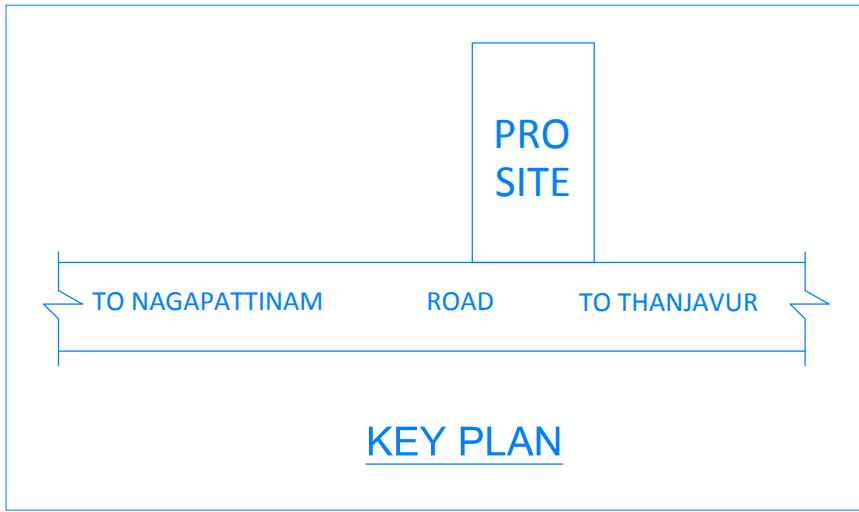

KEY PLAN

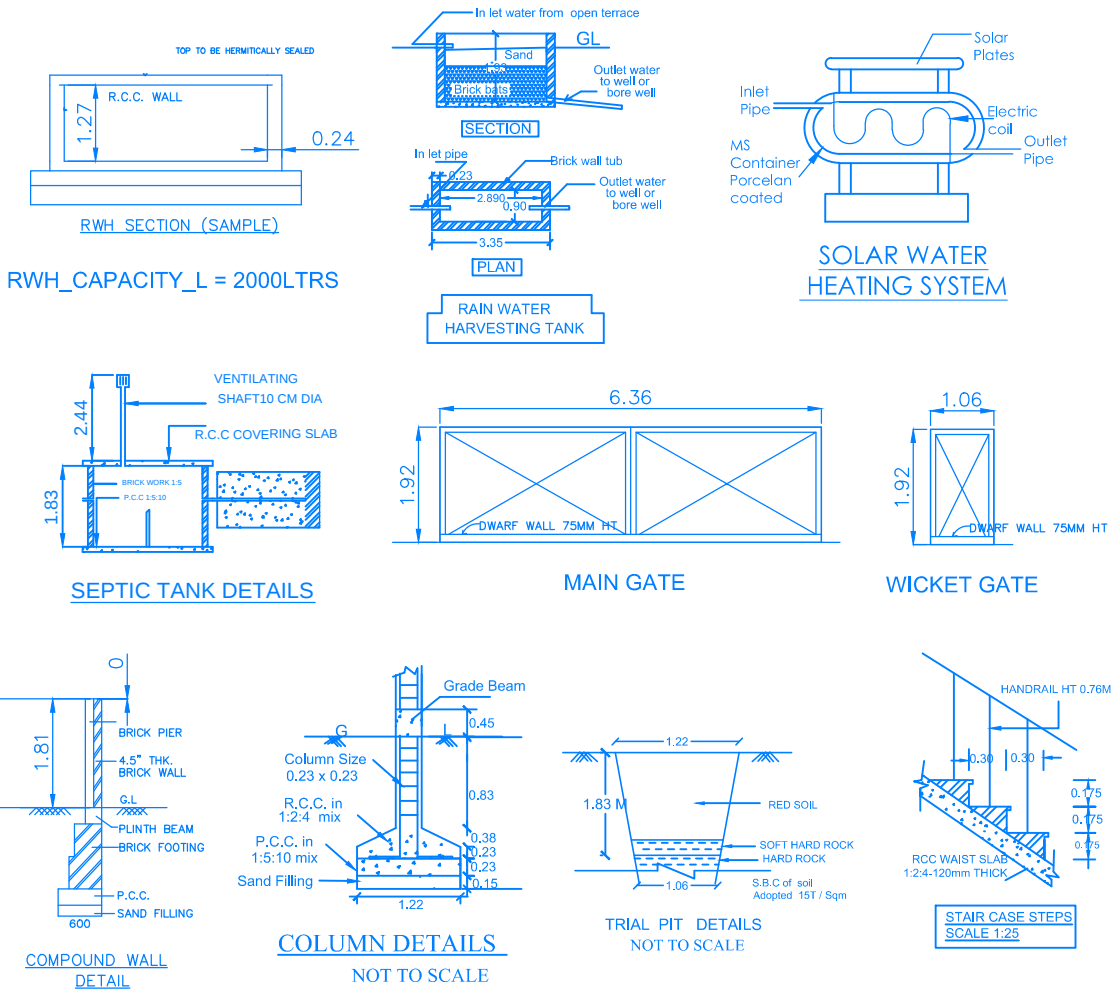

PLOT.NO: 3
25.60 M

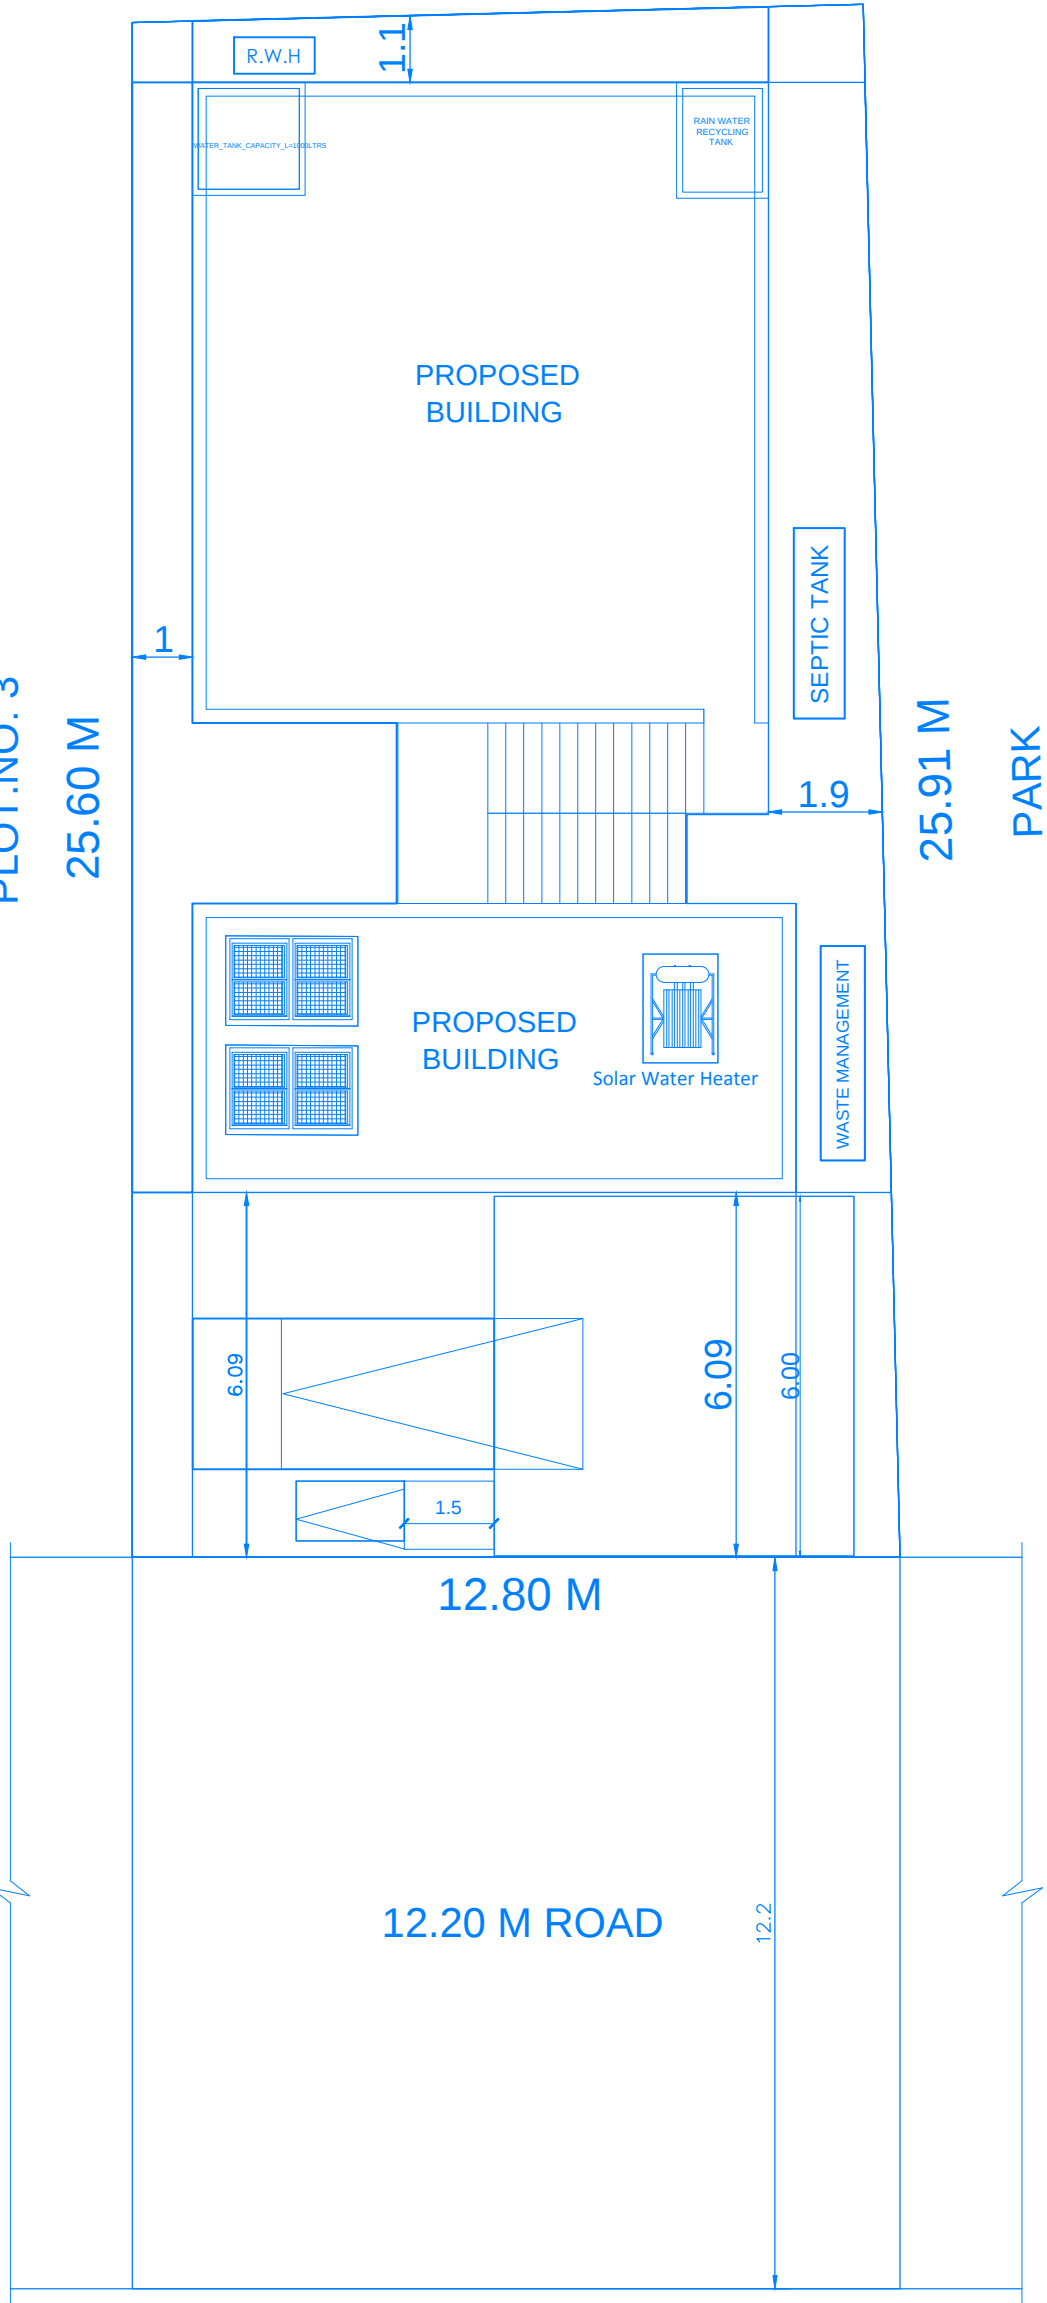

SITE PLAN SCALE 1:100

JOINERY DETAIL

R.S	ROLLING SHUTTER	3.05 X 2.13
D1	DOOR	0.76 X 2.13
W	WINDOW	1.22 X 1.53
V	VENTILATOR	0.61 X 0.91

AREA STATEMENT

	SQM	SQ.FT
TOTAL PLOT AREA (AS PER DOC)	322.00	3464.50
TOTAL PLOT AREA (AS PER SITE)	321.76	3463.42
GROUND FLOOR AREA	167.80	1806.20
OPEN AREA (AS PER SITE)	153.96	1657.22

NOTE:

1. Certified That Rain Water Harvesting And Waste Water Recycling Systems Shall Be Provided As per Building Rule no: 17A
2. Solar water Heater System provided at the Top most Level of the building.
3. Map Is Oriented To Magnetic North
4. All Dimensions Are In Metre

APPROVAL AUTHORITY

AF




Er. S.SARAVANAN, B.Tech.,
L.No:40 / 2022, Licensed Surveyor
& Consulting Civil Engineer
Thanjavur Panchayat Union
No:1241B, CSI Street, Thillai Nagar
Thanjavur-613 006
Contact: 9994995384.

ENGINEER