
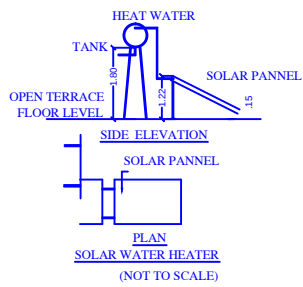
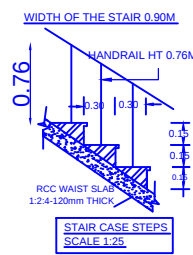
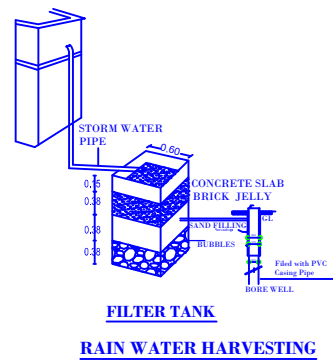
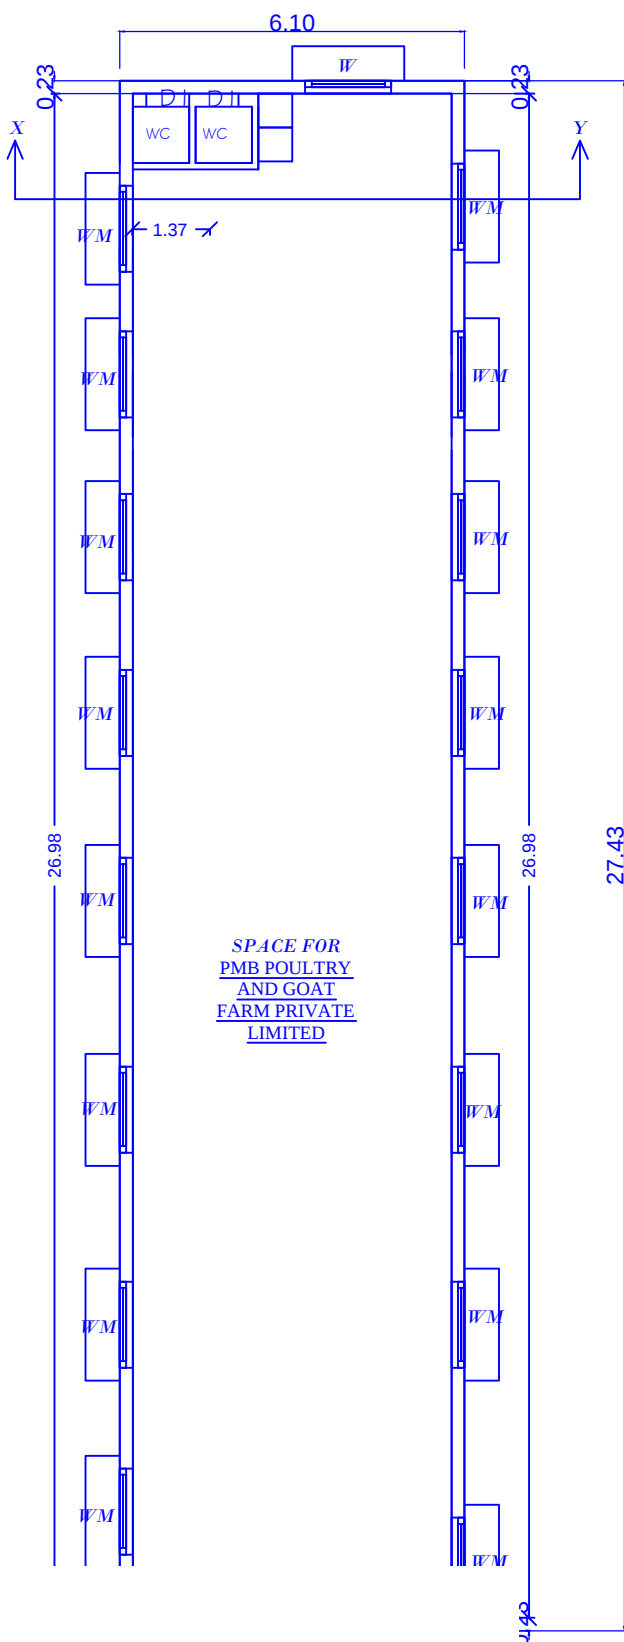
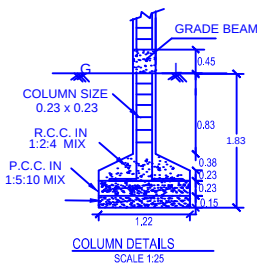
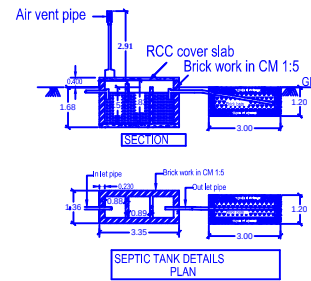


PLAN SHOWING THE PROPOSED CONSTRUCTION OF G.I.SHEET ROOFED " PMB POULTRY AND GOAT FARM PRIVATE LIMITED " IN S.F.NO.95/102, PUDUGUDI THENPATHI VILLAGE & PANCHAYAT ,BUDALUR -TALUK ,THANJAVUR- DISTRICT.
SCALE 1:100

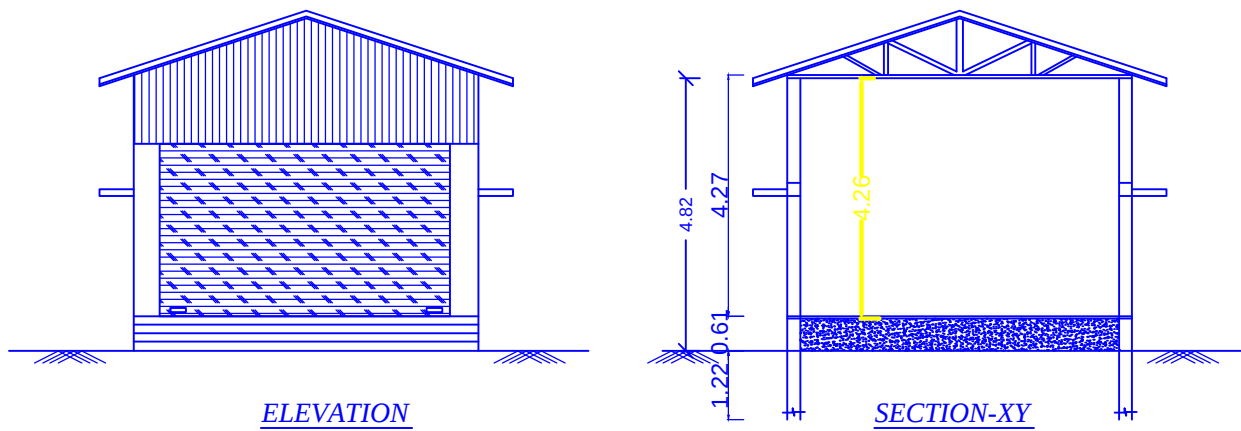

- NOTE :-**
1. WASTE WATER FROM WASH WILL BE RECHARGED IN R.W.H AS PER BUILDING RULE NO. 17 A.
 2. SOLAR WATER HEATING SYSTEM WILL BE PROVIDED
 3. 'U' TRAP WILL BE PROVIDED IN ALL THE OUTLETS

Reference	IN Meter	
RS Rolling Shutter	3.05 X 2.13	
G.G GRILL GATE	1.07 X 2.13	
D1 DOOR	1.00 X 2.13	
D2 DOOR	0.76 X 2.13	
WM WELD MESH	1.83 X 1.83	
V VENTILATOR	0.91 X 0.61	
AREA DETAILS	SQ M.	SQ.FT
AREA OF THE SITE	2000.00	21528.00
GROUND FLOOR	167.22	1800.00
OPEN SPACE	1832.78	19728.00

ALL DIMENSIONS ARE IN 'METRES'
SCALE 1:100

COLOUR INDEX :		
ROAD		BUILDING
BOUNDARY		

APPLICANT :

M. Manikandan


M.MANIKANDAN
S/O.MAHALINGAM

ENGINEER

M. Sundaram

Ex. M. SUNDARAM, D.C.E.,
Consulting Engineer & Licensed Surveyor
Registered Engineer in Municipal Corporation
Regd.No.107 / LS / 2022 / 00001
SRI RAGHAVENDRA PLOTTER'S
Cholai Complex, First Floor, Shop No.3 & 3
Ganapathy Nagar, Near A. J. S. S. Stadium
M.C. Road, THANJAVUR - 613 007
Mob: 98778 37972, 94473 33833.
BDO, LBS, No. 33/2022

OFFICE USE:

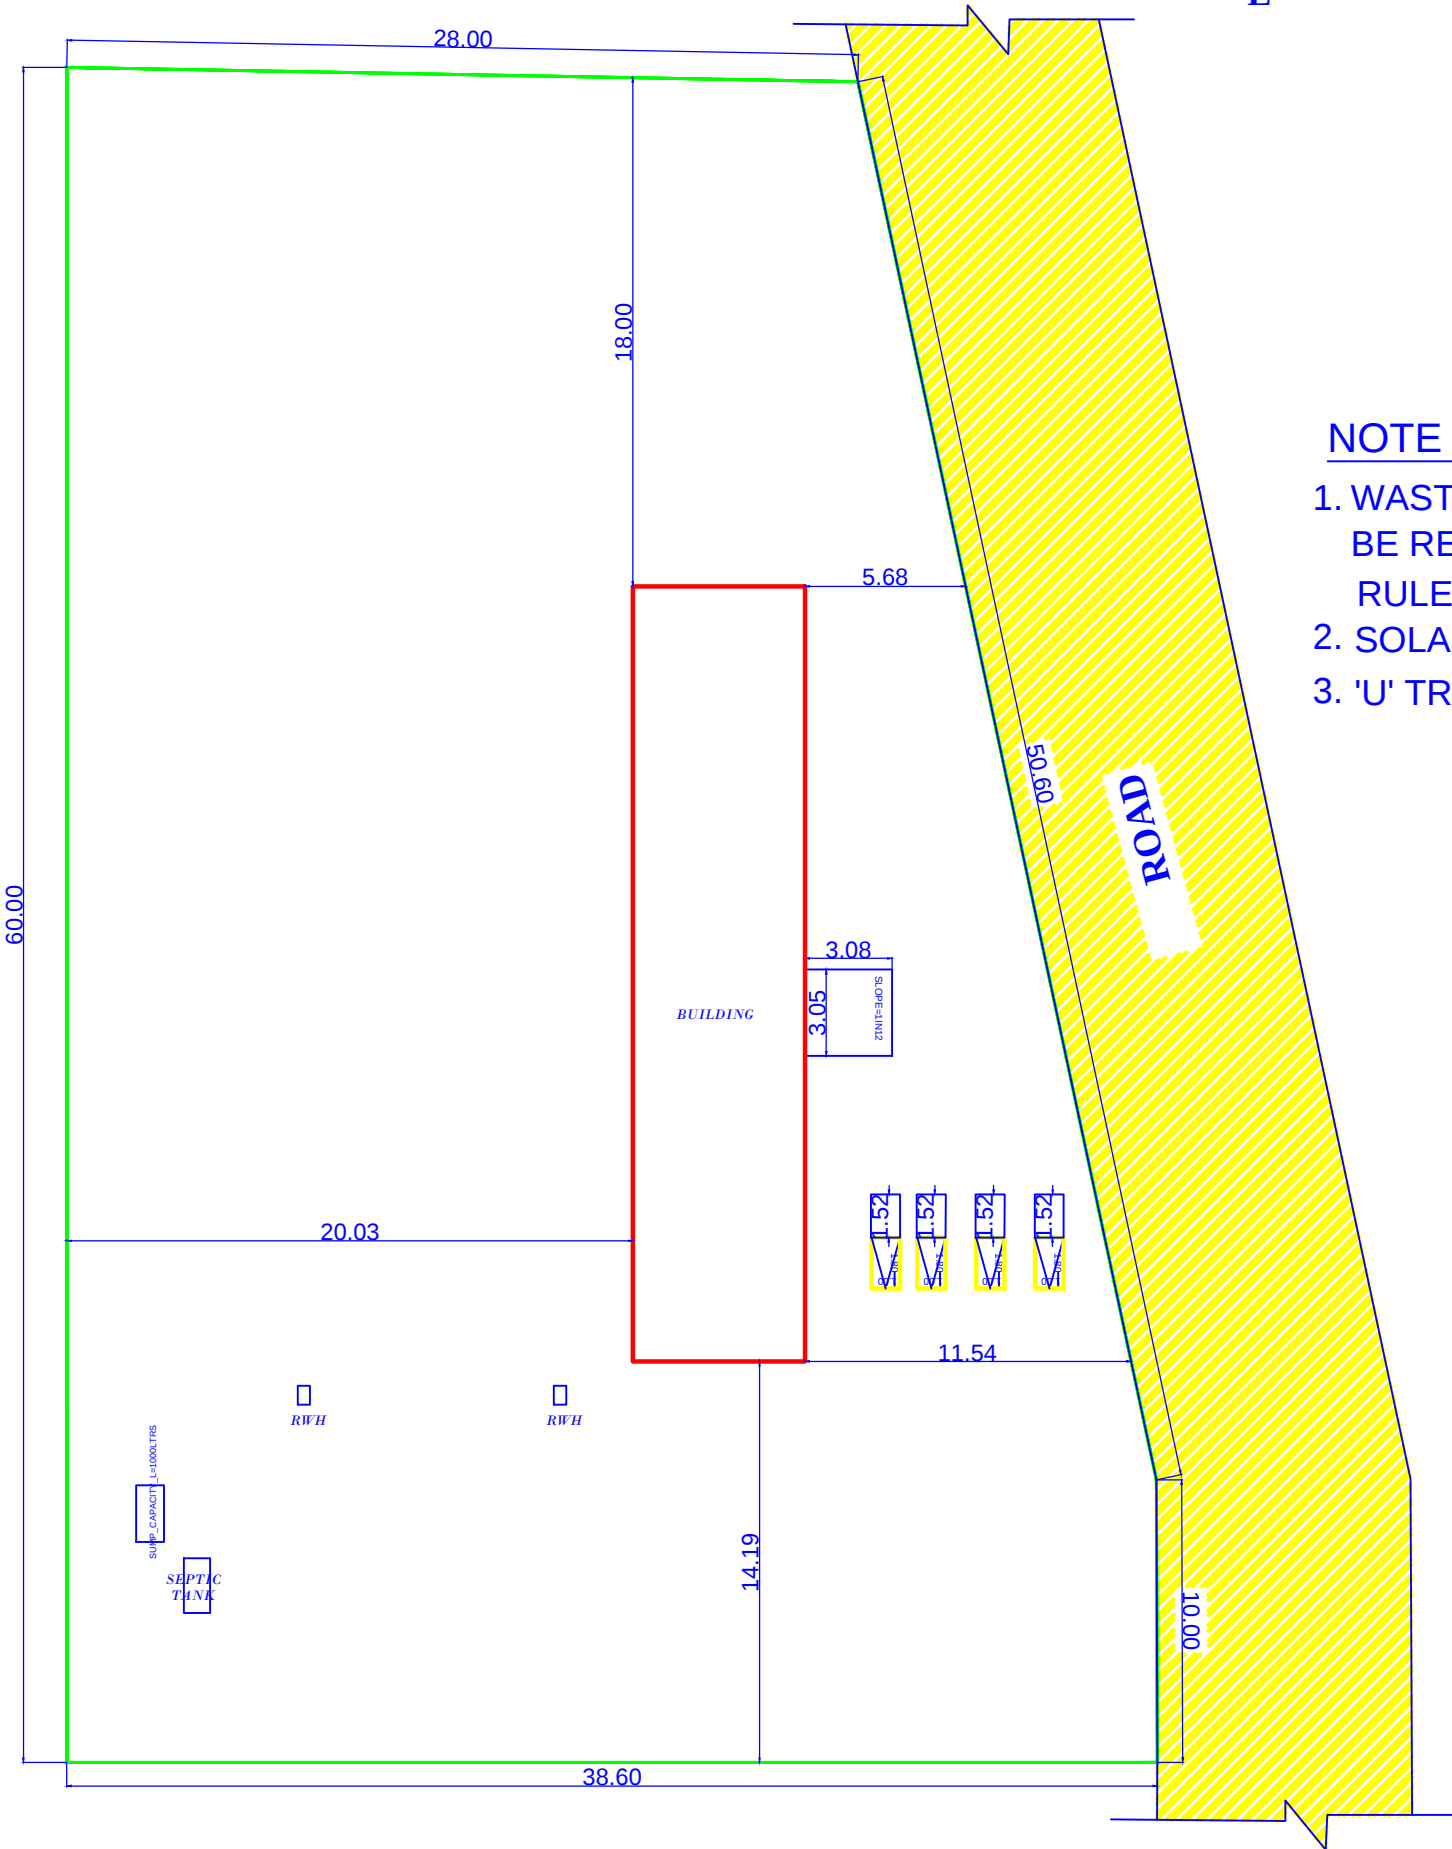

SITE PLAN (1:200)

