


PLAN SHOWING THE PROPOSED CONSTRUCTION OF R.C.C. ROOF GROUND FLOOR RESIDENTIAL BUILDING IN OLD S.F.NO.676/18, NEW R.S.NO.676/18B, ARUMALAIKOTTAI VILLAGE, JAMBUKAMBALPURAM REVENUE VILLAGE, PAPANASAM TALUK, THANJAVUR DISTRICT.


SCALE 1:100




Name of Applicant :-Mrs.S.Selvi, W/o.Mr.Sivasankar

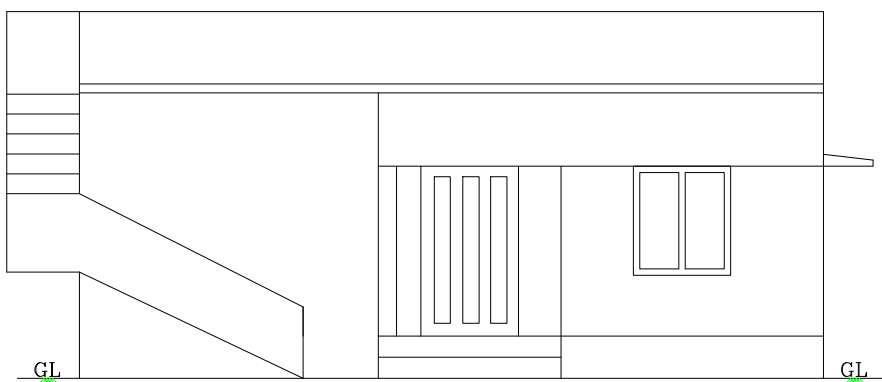


FRONT ELEVATION

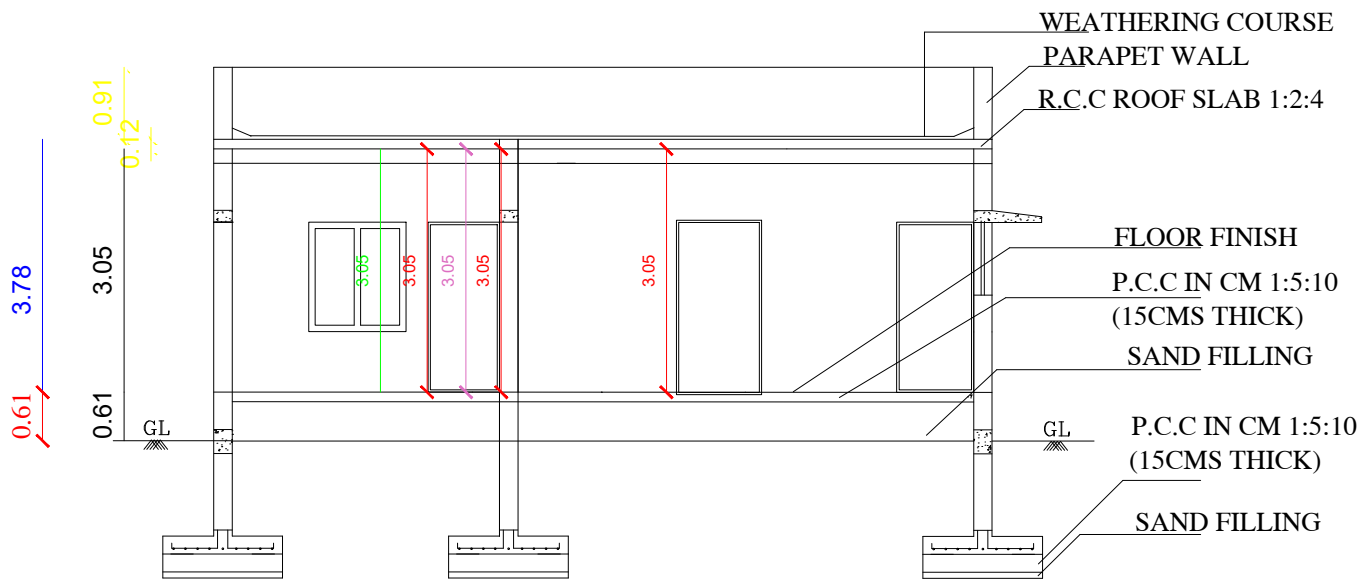

SECTION ON "AA"

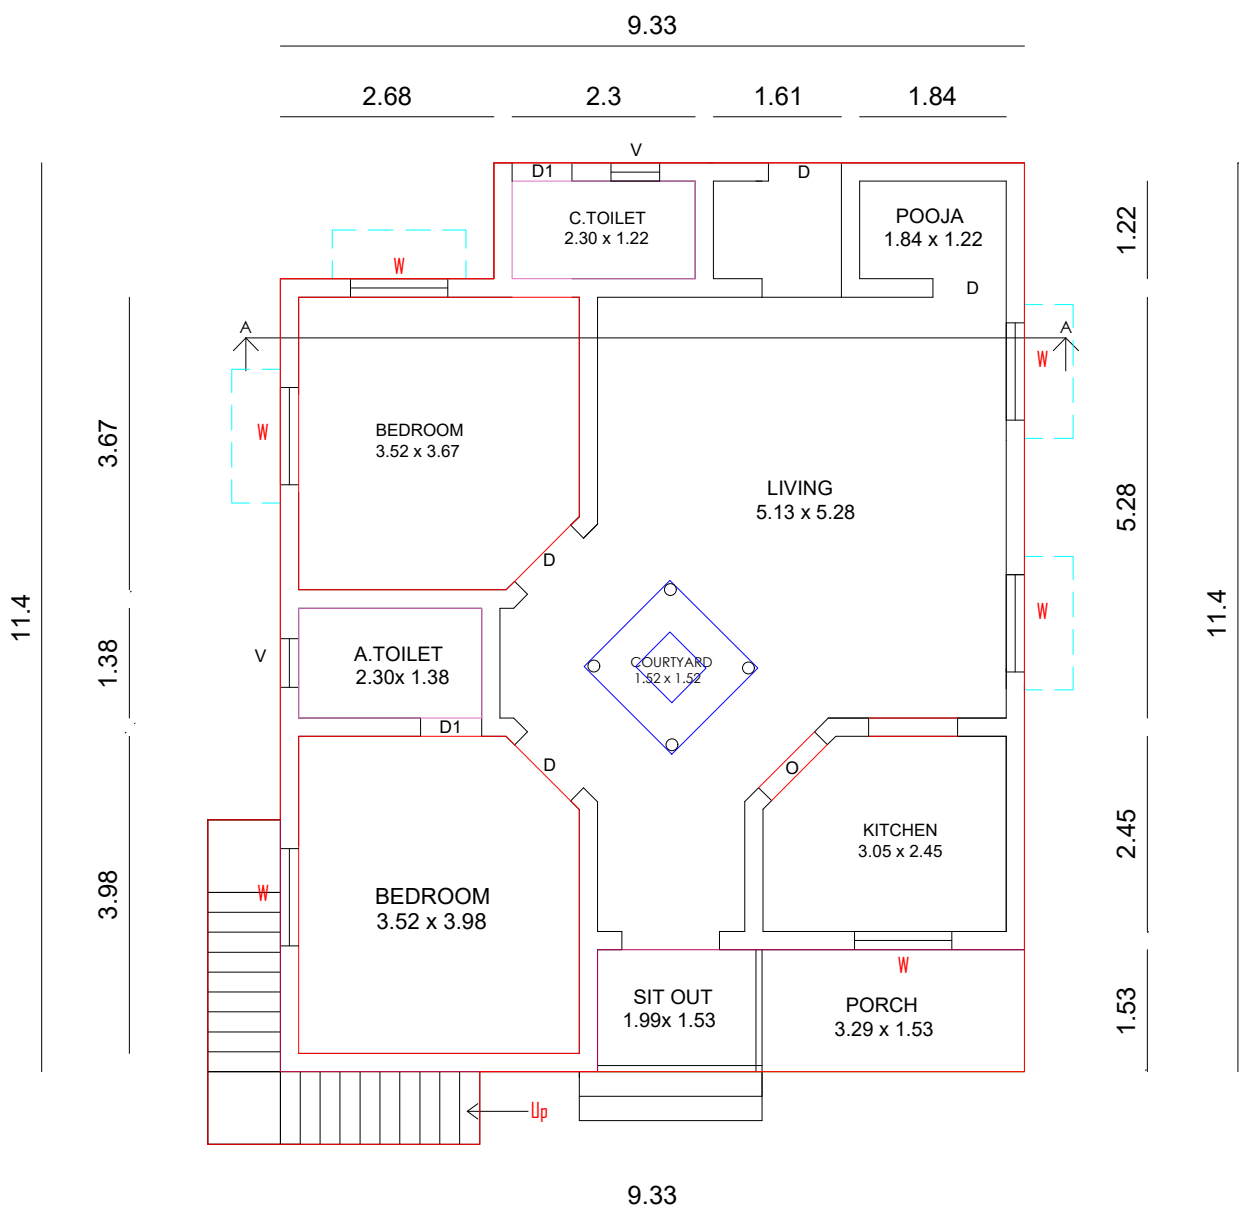


GROUND FLOOR PLAN

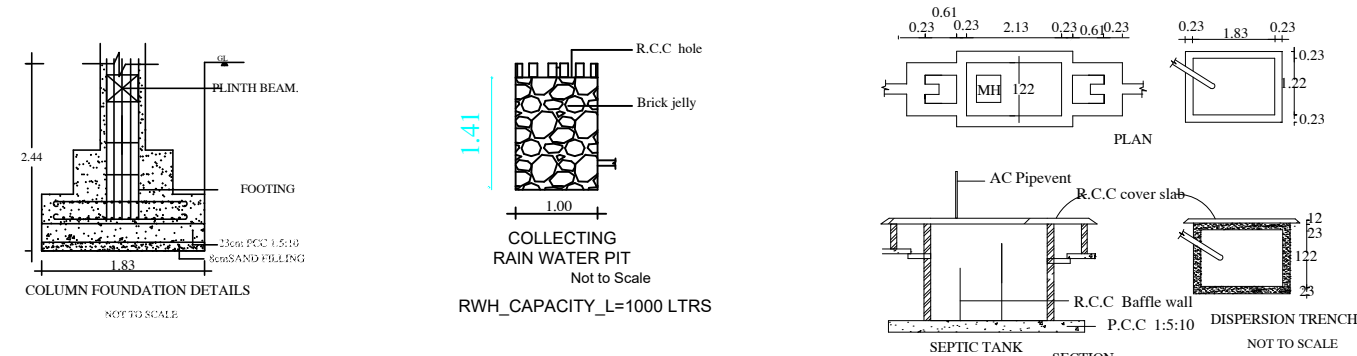


PROPERTY BELONGS TO SIVALINGAM & MARKENDEYAN
12.20

PROPERTY BELONGS TO RAMAMOORTHY


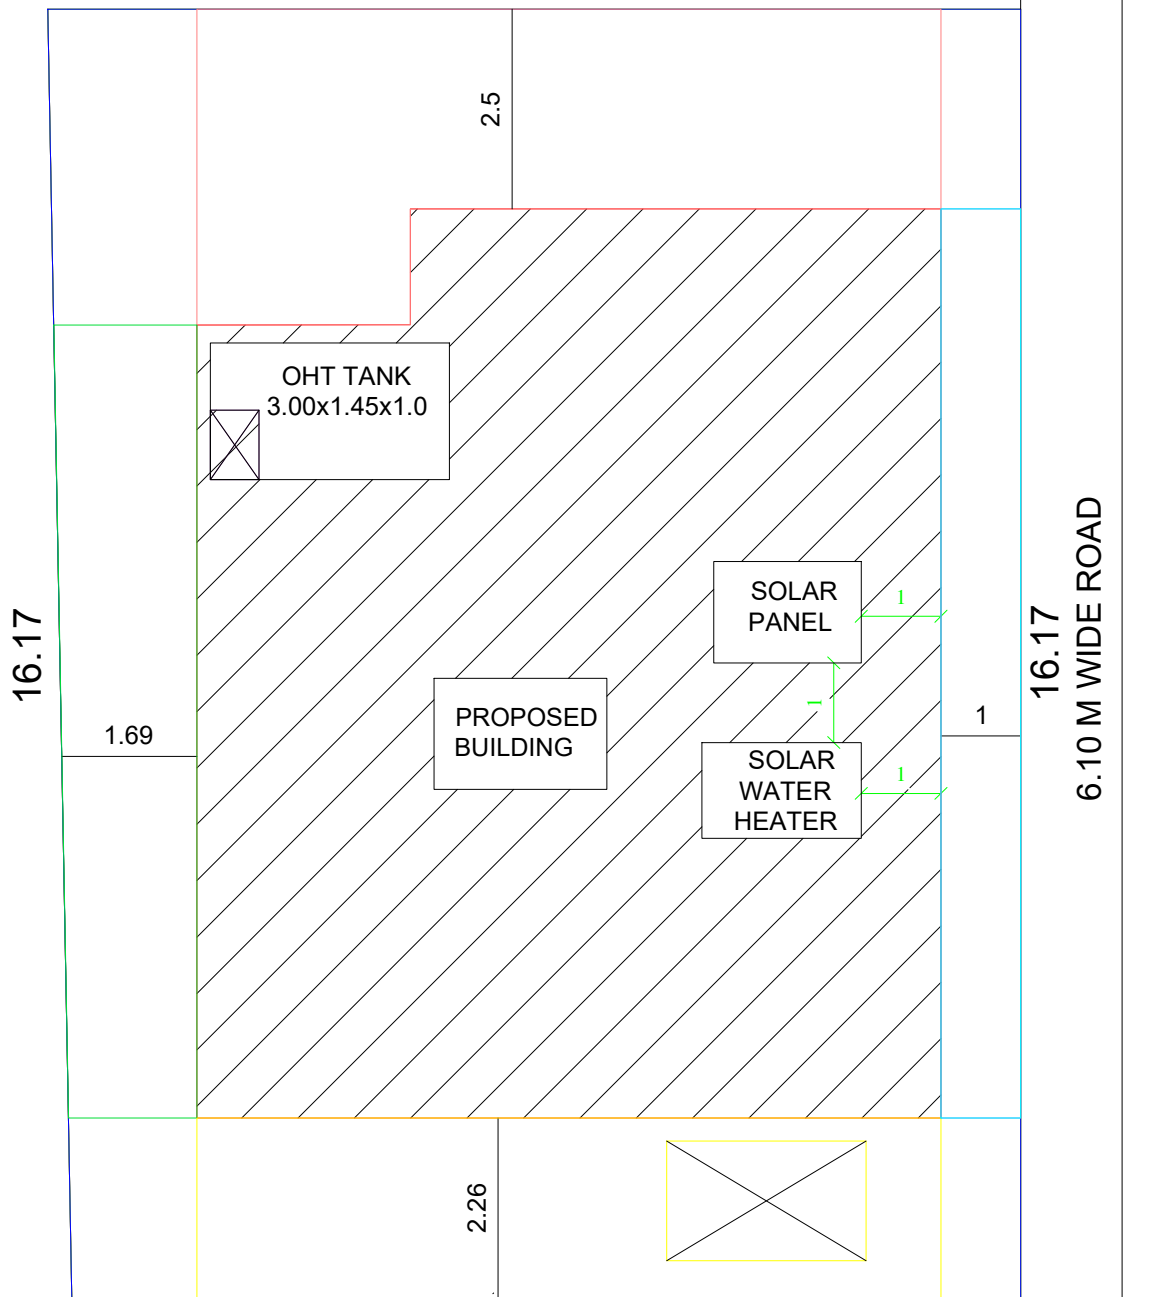


PROPERTY BELONGS TO PANNEER SELVAM

SITE PLAN (SCALE 1:100)

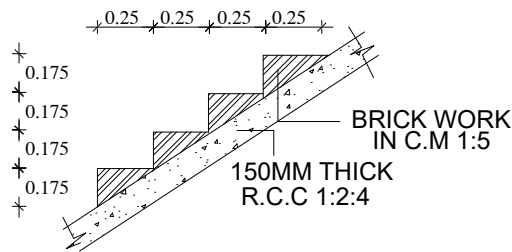

STAIRCASE DETAILS
NOT TO SCALE

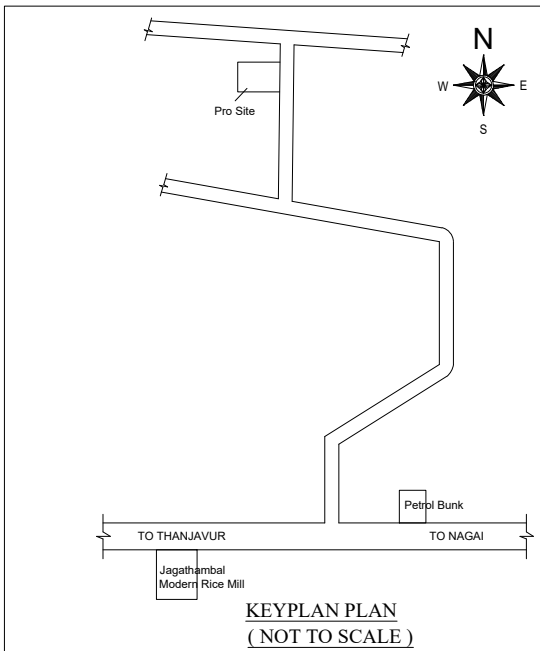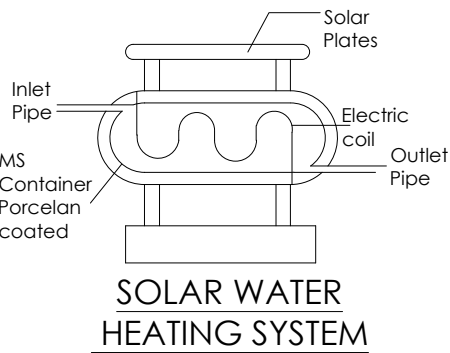

JOINERIES DETAILS		
MAIN DOOR	MD	1.22 x 2.14
DOOR	D	0.91 x 2.14
DOOR	D1	0.76 x 2.14
WINDOW	W	1.22 x 1.37
WINDOW	W1	1.22 x 1.07
VENTILATOR	V	0.61 x 0.61

AREA CALCULATION		
DESCRIPTION	AREA IN Sq.M	AREA IN Sq.Ft.
AREA OF THE SITE	200.69	2160.00
PRO. GROUND FLOOR	108.47	1167.57
OPEN SPACE	92.22	992.43

COLOUR INDEX		
BOUNDARY	☐	PROPOSAL ☐
EXISTING	☐	ROAD ☐

NOTES

- * All Dimensions are in Meters
- * Scale - 1:100
- * Sewer line connected with SEPTIC TANK
- * Kitchen, Bath & Wash basin water will be separated and connected with rain water recharge pit

Applicant

S. Selvi

Mrs.S.Selvi

Engineer

E.I. C. JEROME FELIX, B.E., C.Eng(I)..
Consulting Civil Engineer & Registered Engineer Grade-I (RE).
Reg.No. 107 / LS / 2019 / 00009,
C.J. CONSTRUCTION & PLOTTERS,
1st Floor, Tamil Complex, Veeramal Nagar,
Pudukottai Road, Thanjavur-613 005.
Mob: 99429 62000, Off: 04362-227909

Drawn By