
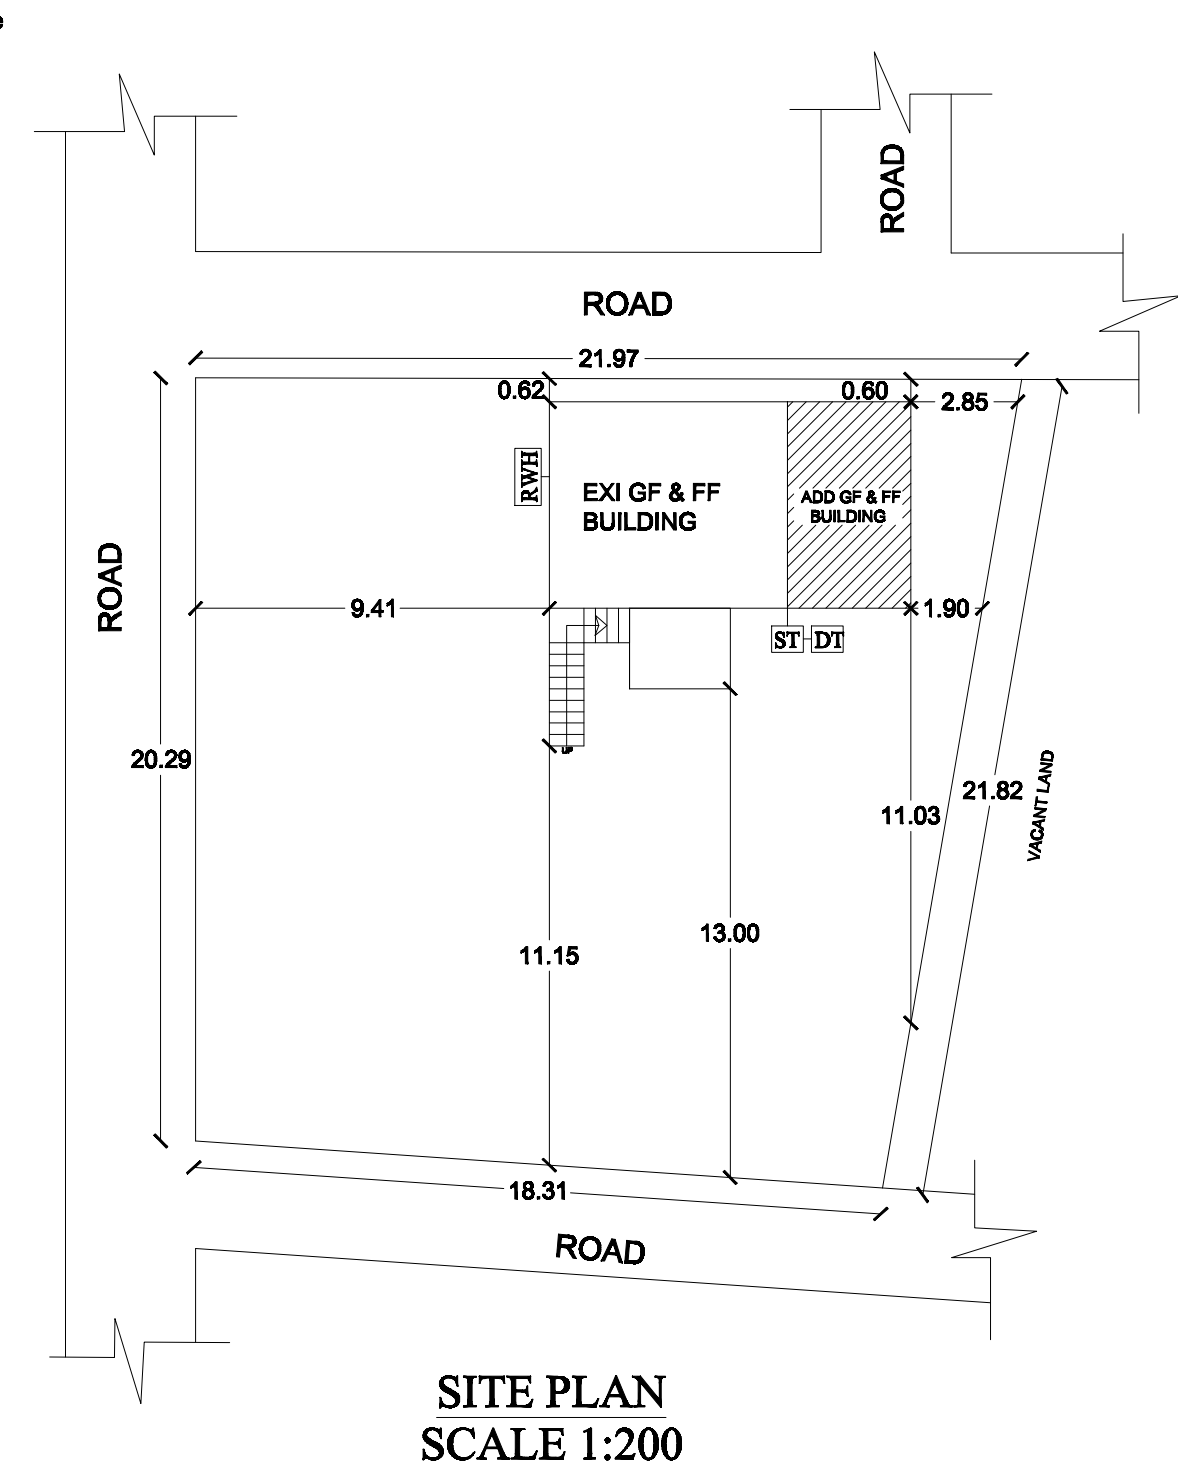


PLAN SHOWING THE ADDITIONAL CONSTRUCTION OF GROUND & FIRST FLOOR R.C.C ROOF RESIDENTIAL BUILDING AND EXISTING GROUND & FIRST FLOOR BUILDING IN R.S.NO:606/7, PATTA NO:815, PLOT NO:40, AT ANGALAMMAN NAGAR, RAMANATHAPURAM VILLAGE & PANCHAYAT, THANJAVUR TALUK & DISTRICT.

NAME OF THE OWNER:Mrs.F.SHAMEEMA
SCALE 1:100

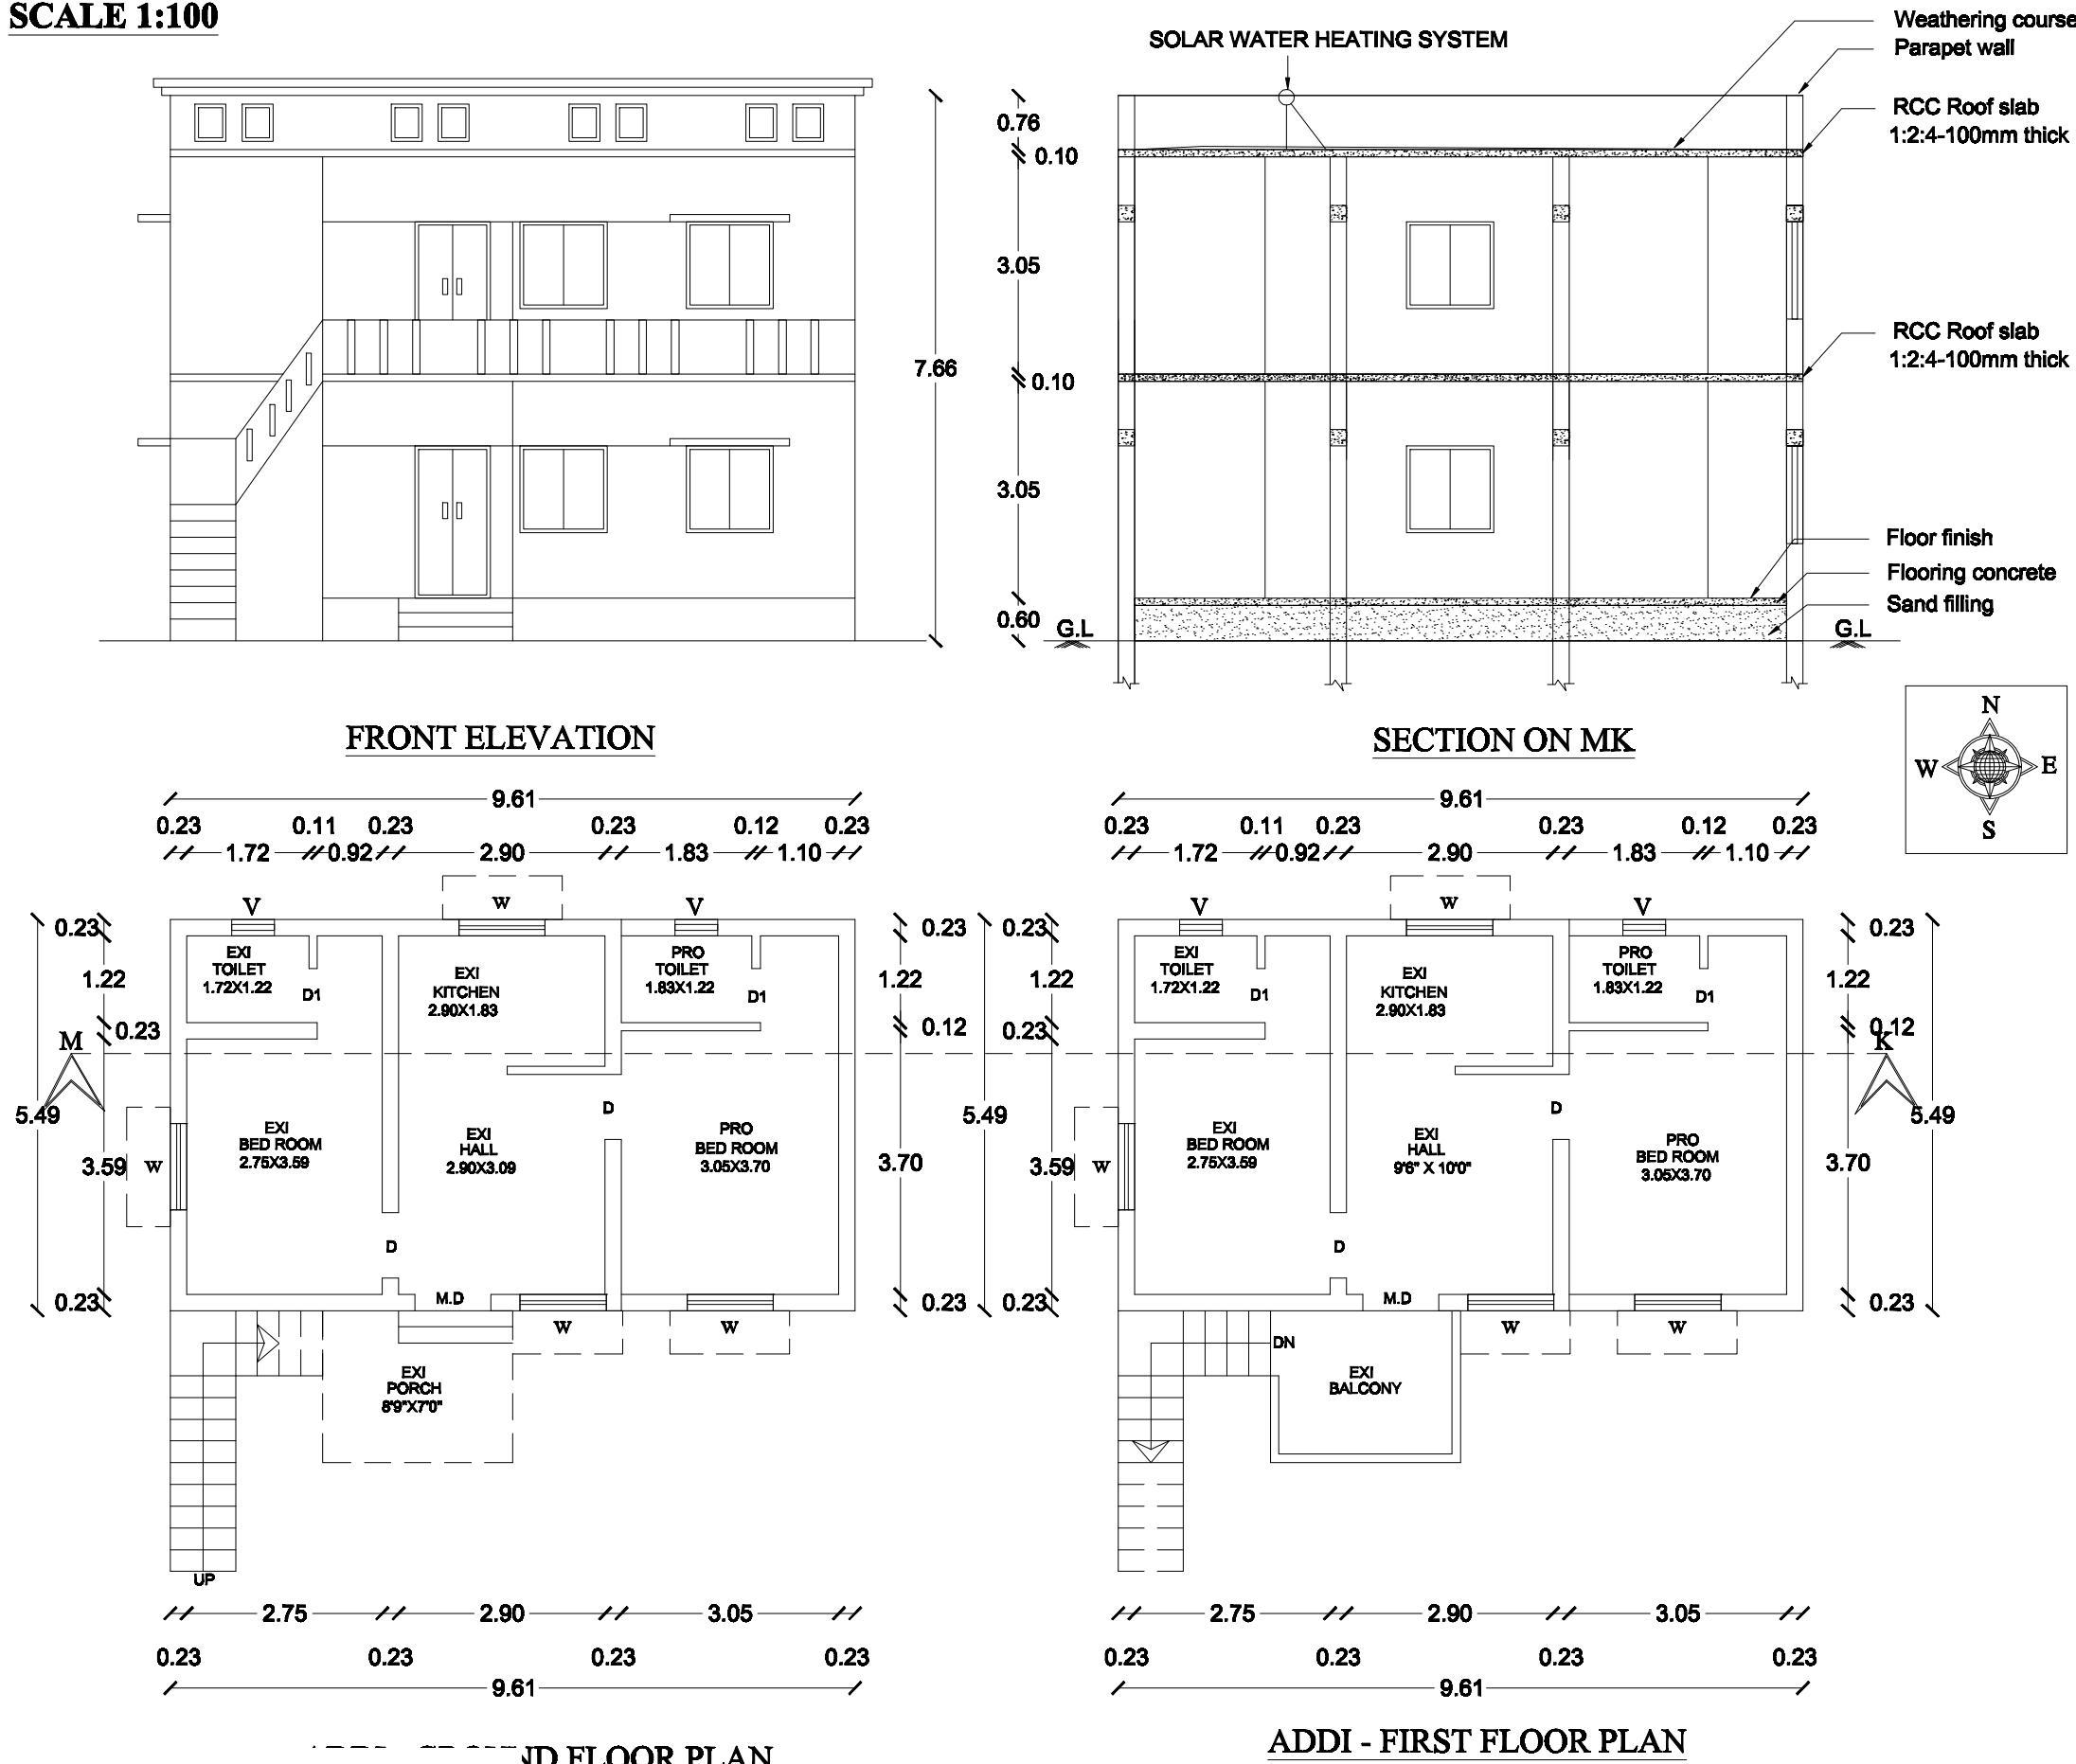

SITE PLAN
SCALE 1:200

REFERENCE IN METER		
GG	GRILL GATE	1.07 X 2.10
M.D	MAIN DOOR	1.07 X 2.10
D	DOOR	0.91 X 2.10
D1	DOOR	0.76 X 2.10
W	WINDOW	1.22 X 1.37
V	VENTILATOR	0.92 X 0.61

AREA DETAILS		
	SQ M.	SQ FT.
SITE AREA	423.23	4554.00
EXI- G.F AREA	40.49	436.00
ADD- G.F AREA	18.02	194.00
EXI- F.F AREA	40.49	436.00
ADD- F.F AREA	18.02	194.00
OPEN AREA	364.72	3924.00

COLOUR INDEX		
PROPOSED	☐	EXISTING ☐
BOUNDARY	☐	ROAD ☐

APPLICANT:

F 21 01 01 01

Mrs.F.SHAMEEMA


ENGINEER:

B.G.
Er.B.GUNASEKARAN, B.Tech.,
REGISTER ENGINEER
REG NO - 1074/S/2019/00151 & T.P/RE/10/2022
Licensed Building Surveyor & Consulting Civil Engineer
No.7C, Tamil Nagar, 7th Street, M.C.Road, Thanjavur.
Cell: +91 8870012239


OFFICE USE :





RAIN WATER
HARVESTING TANK

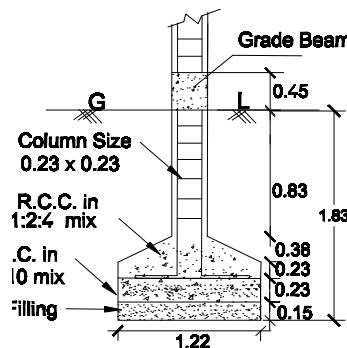

COLUMN DETAILS
NOT TO SCALE

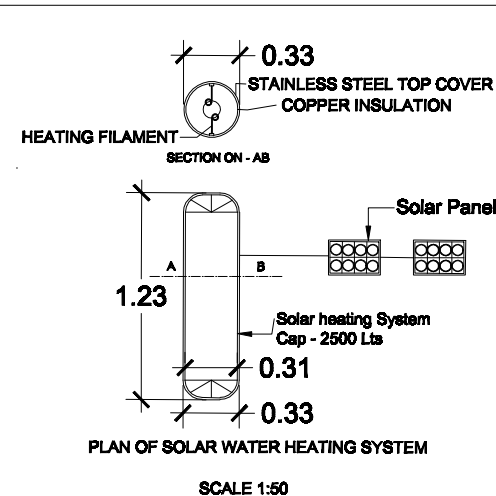

SCALE 1:50

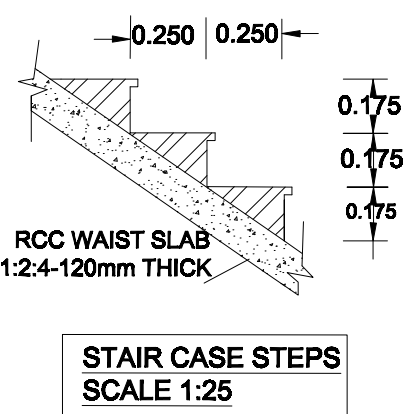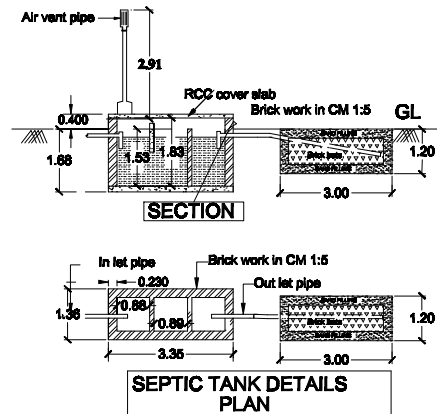

STAIR CASE STEPS
SCALE 1:25