




PLAN SHOWING THE PROPOSED GROUND FLOOR CONSTRUCTION OF A G.I COLOUR SHEET ROOF COMMERCIAL BUILDING IN R.S.NO:17/ 102, PLOT NO:225 & 226 AT PAPA NAGAR, VILAR VILLAGE & PANCHAYAT, THANJAVUR TALUK & DISTRICT.

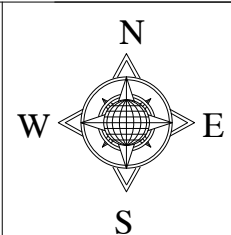


NAME OF THE OWNER : Mrs.R.FIROJA PARVEEN, W/o. Mr.RAJA MOHAMED.

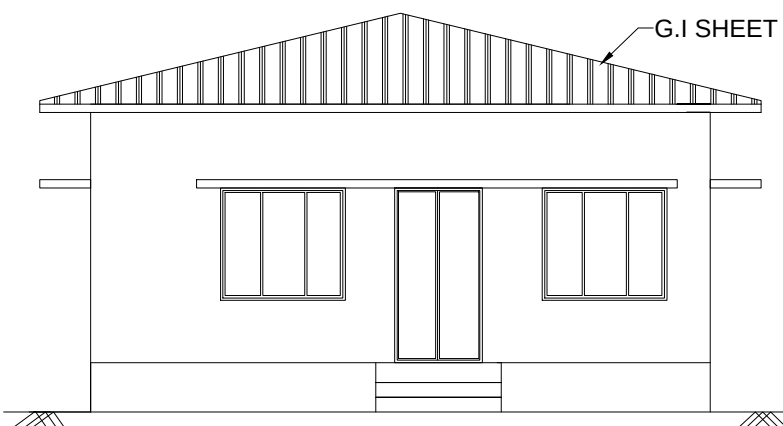


FRONT ELEVATION

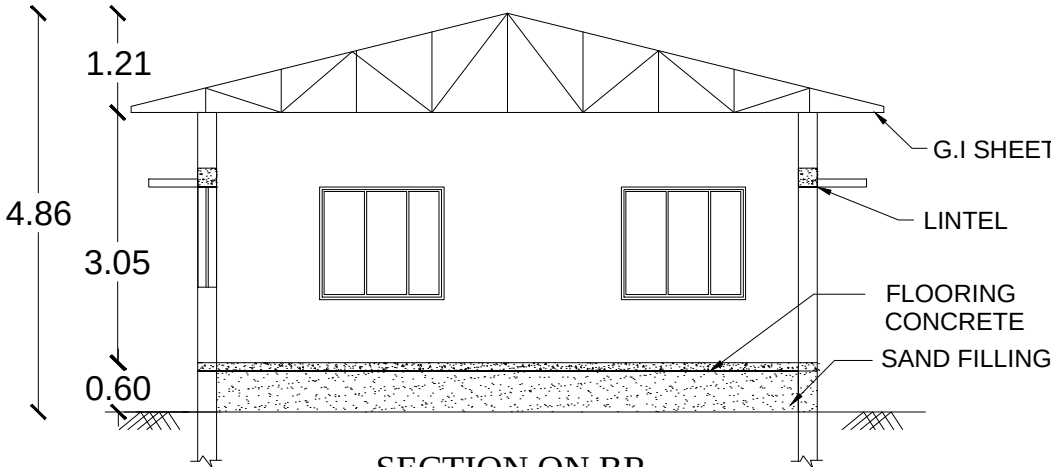


SECTION ON BR

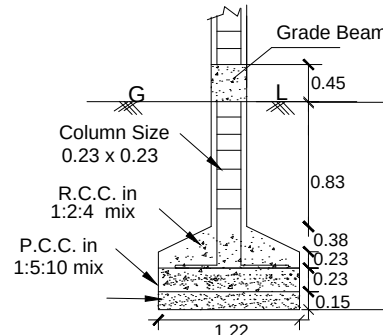

COLUMN DETAILS
NOT TO SCALE

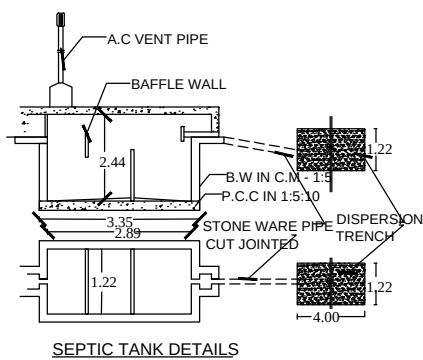

SEPTIC TANK DETAILS

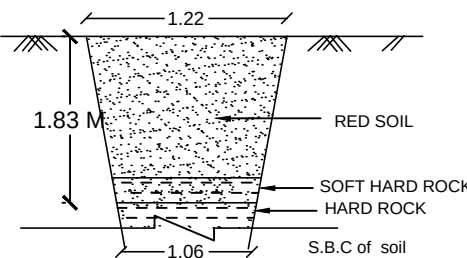


TRIAL PIT DETAILS
NOT TO SCALE

- 1.Waste water from kitchen and wash will Be recharged in R.W.H As per building Rule No. 17 A.
- 2.SAVE RAIN WATER

All Dimensions are in ' METRES '
SCALE - 1: 100

KEY PLAN
NOT TO SCALE

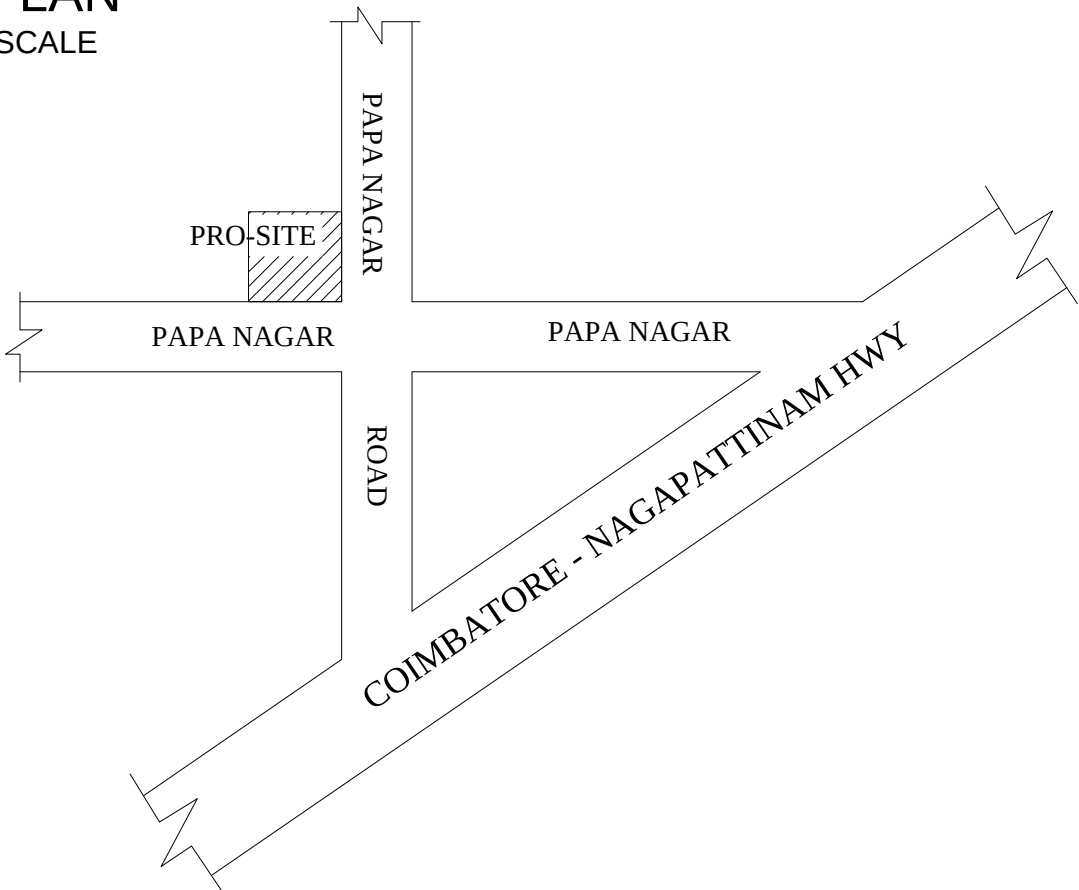

Reference

MD	Main Door	1.07X 2.13
D	Door	0.91 X 2.13
D1	Door	0.75 X 2.13
W	Window	1.53 X 1.37
V	Ventilator	0.91 X 0.61

Area details	SQ.M.	SQ.FT.
Site Area	446.09	4800.00
Proposed G.F Area (G.I Sheet roof)	93.25	1003.37
Open Space	352.84	3796.63

Colour Index

Proposed ☐

Site Boundary ☐ Exg - Road ☐

Applicant :



R. Parveen

R.FIROJA PARVEEN


Engineer :

MAHESH CONSTRUCTION
Er.R.MAHESHWARAN, D.C.E.,B.E.,
L.B.S. No.107/LS/2019/00026
BDO. L.B.S. No.09/2022
Licenced Building Surveyor, Consulting Civil Engineer & Planner
No.5, Prabha Nagar West, M.C.Road, Thanjavur -4.
Mobile: 95669 39742


(RESPONSIBLE FOR DRAWING ONLY)

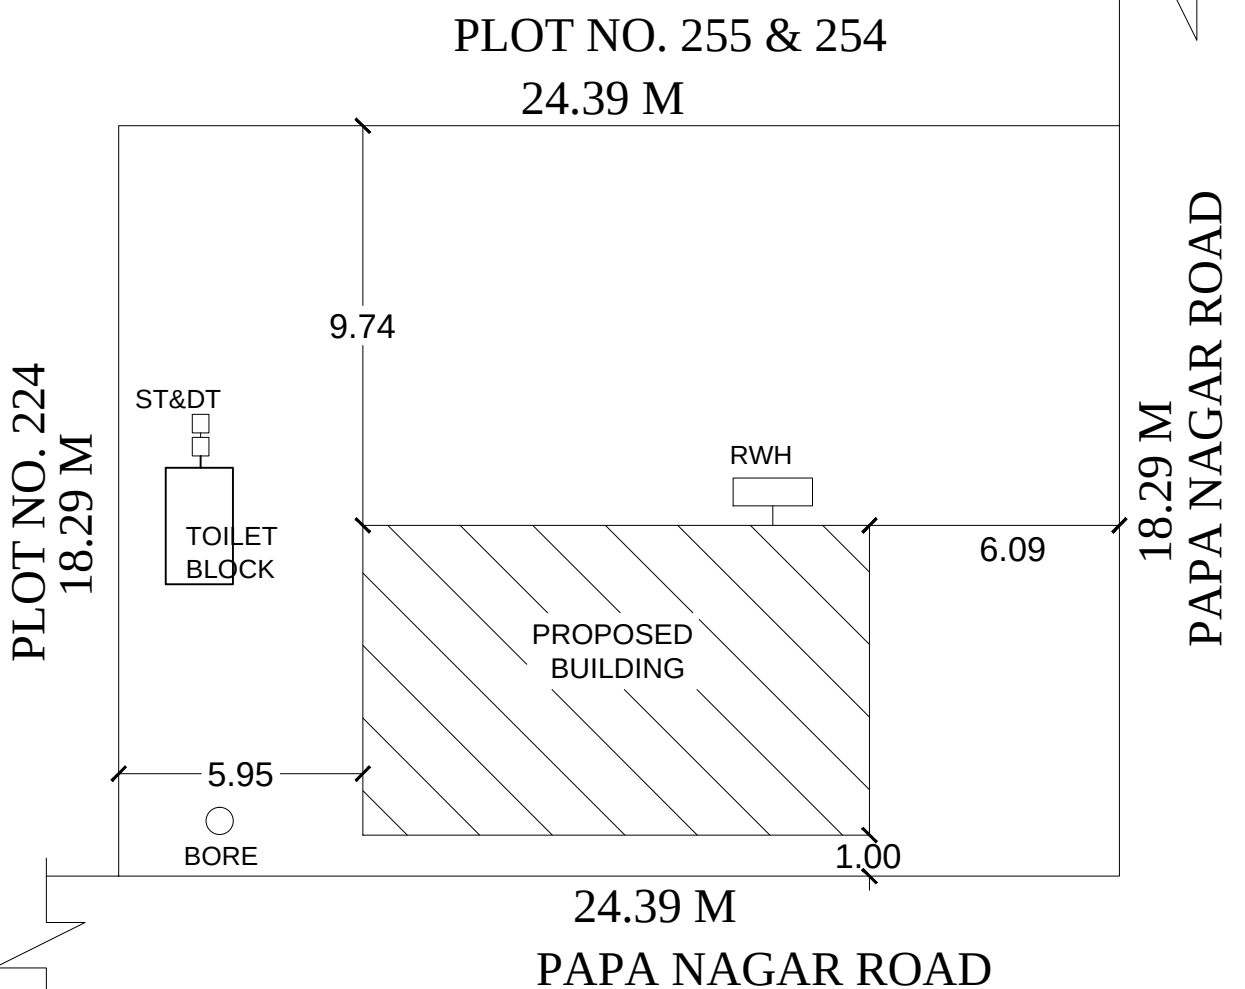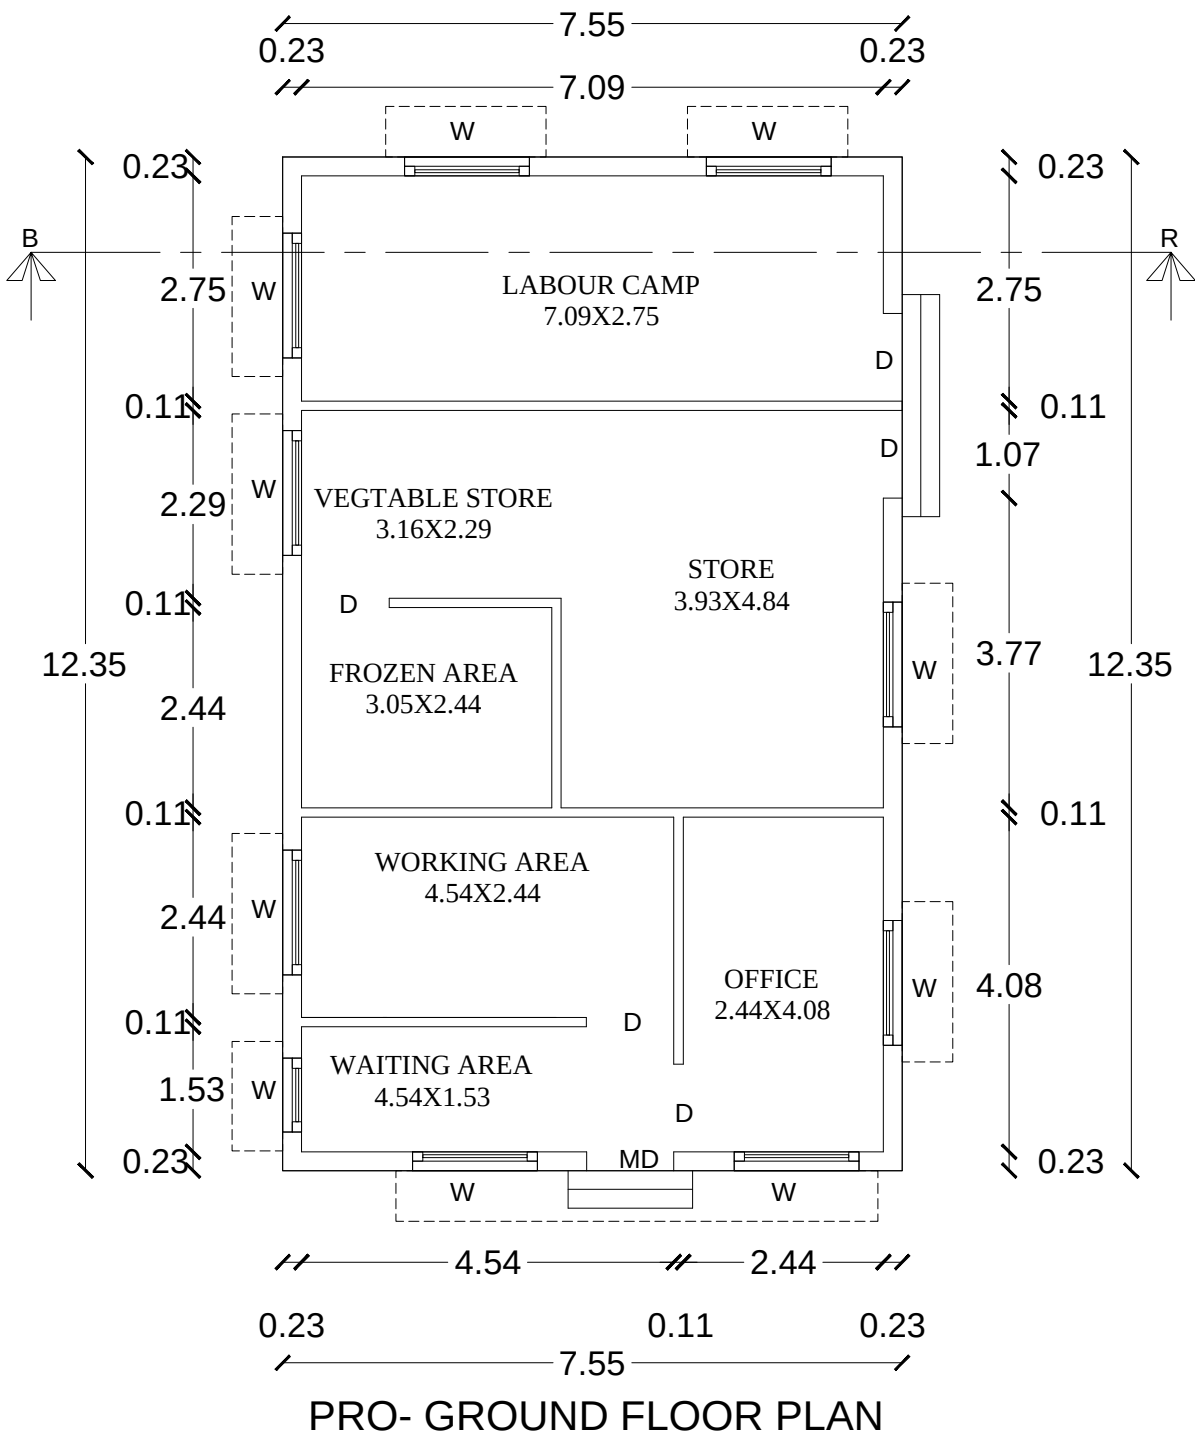

SITE PLAN
SCALE 1:200

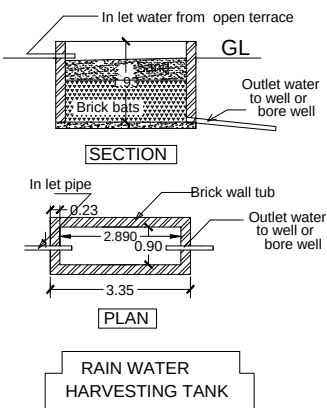

RAIN WATER HARVESTING TANK

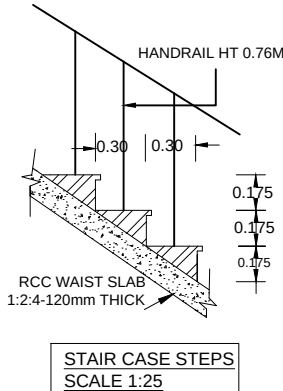

STAIR CASE STEPS
SCALE 1:25

