
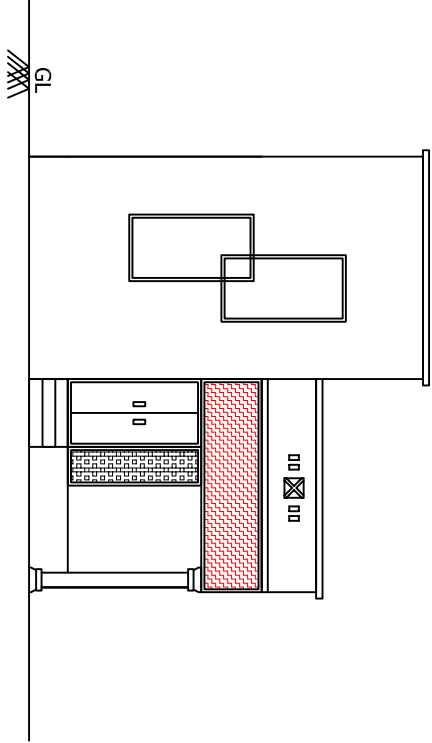


PLAN SHOWING THE PROPOSED CONSTRUCTION OF A RCC ROOF GROUND FLOOR
RESIDENTIAL BUILDING IN PLOT NO:88, R.S.NO:14/10, PATTI NO:7330, AT
SIVASAKTHI NAGAR, RARAMUTHIRAKKOTTAI VATTAM, VILLAGE AND PANCHAYAT,
PAPANASAM TALUK, THANJAVUR DISTRICT.


[SCALE:- 1:100]

APPLICANT: Mr.R.RAMESH, S/o.Mr.N.RAMACHANDRAN


KEY MAP

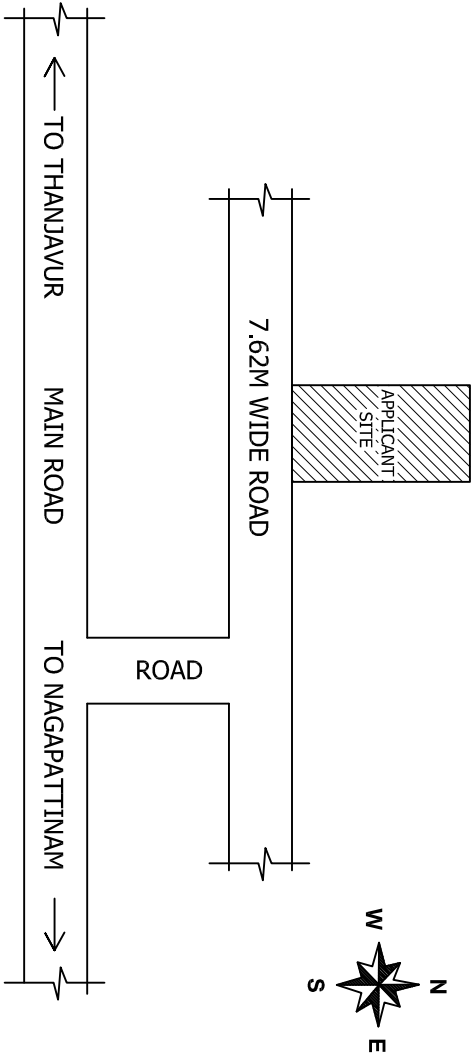


FRONT ELEVATION

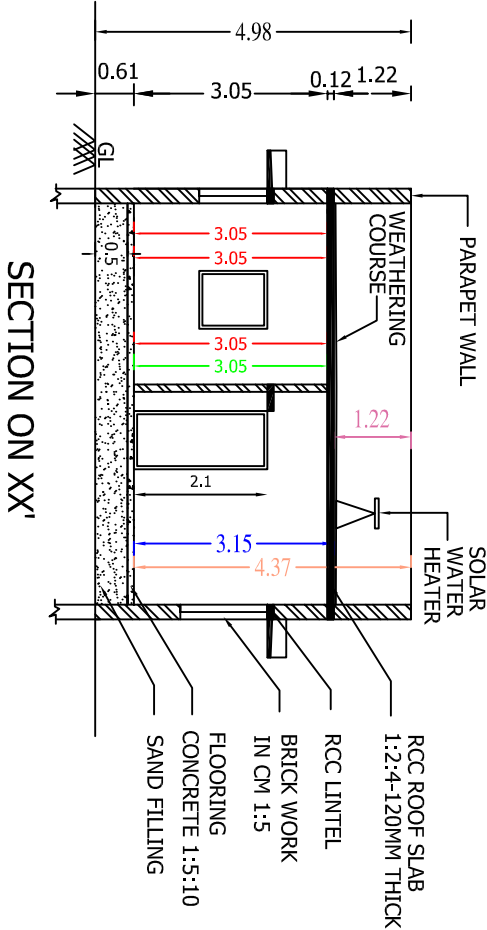

SECTION ON XX'

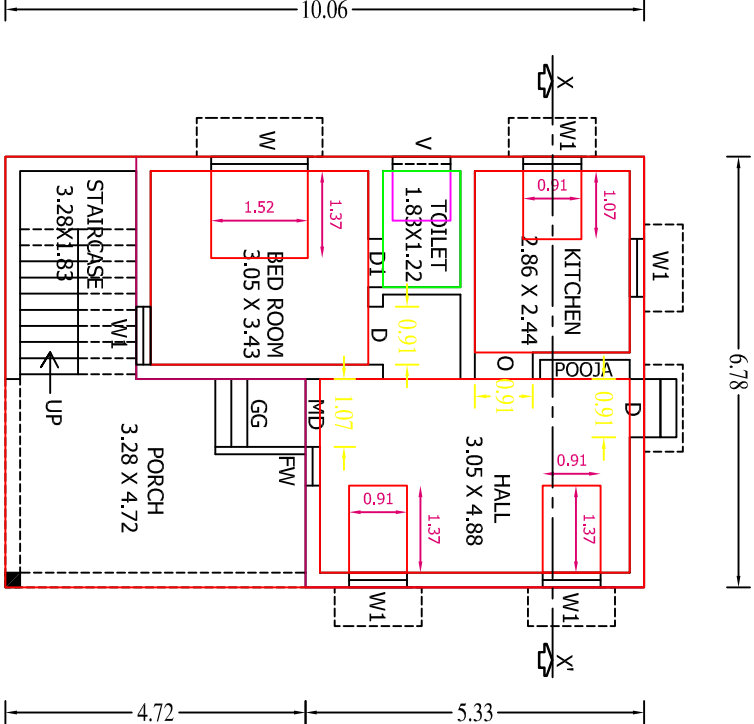


PRO. GROUND FLOOR PLAN

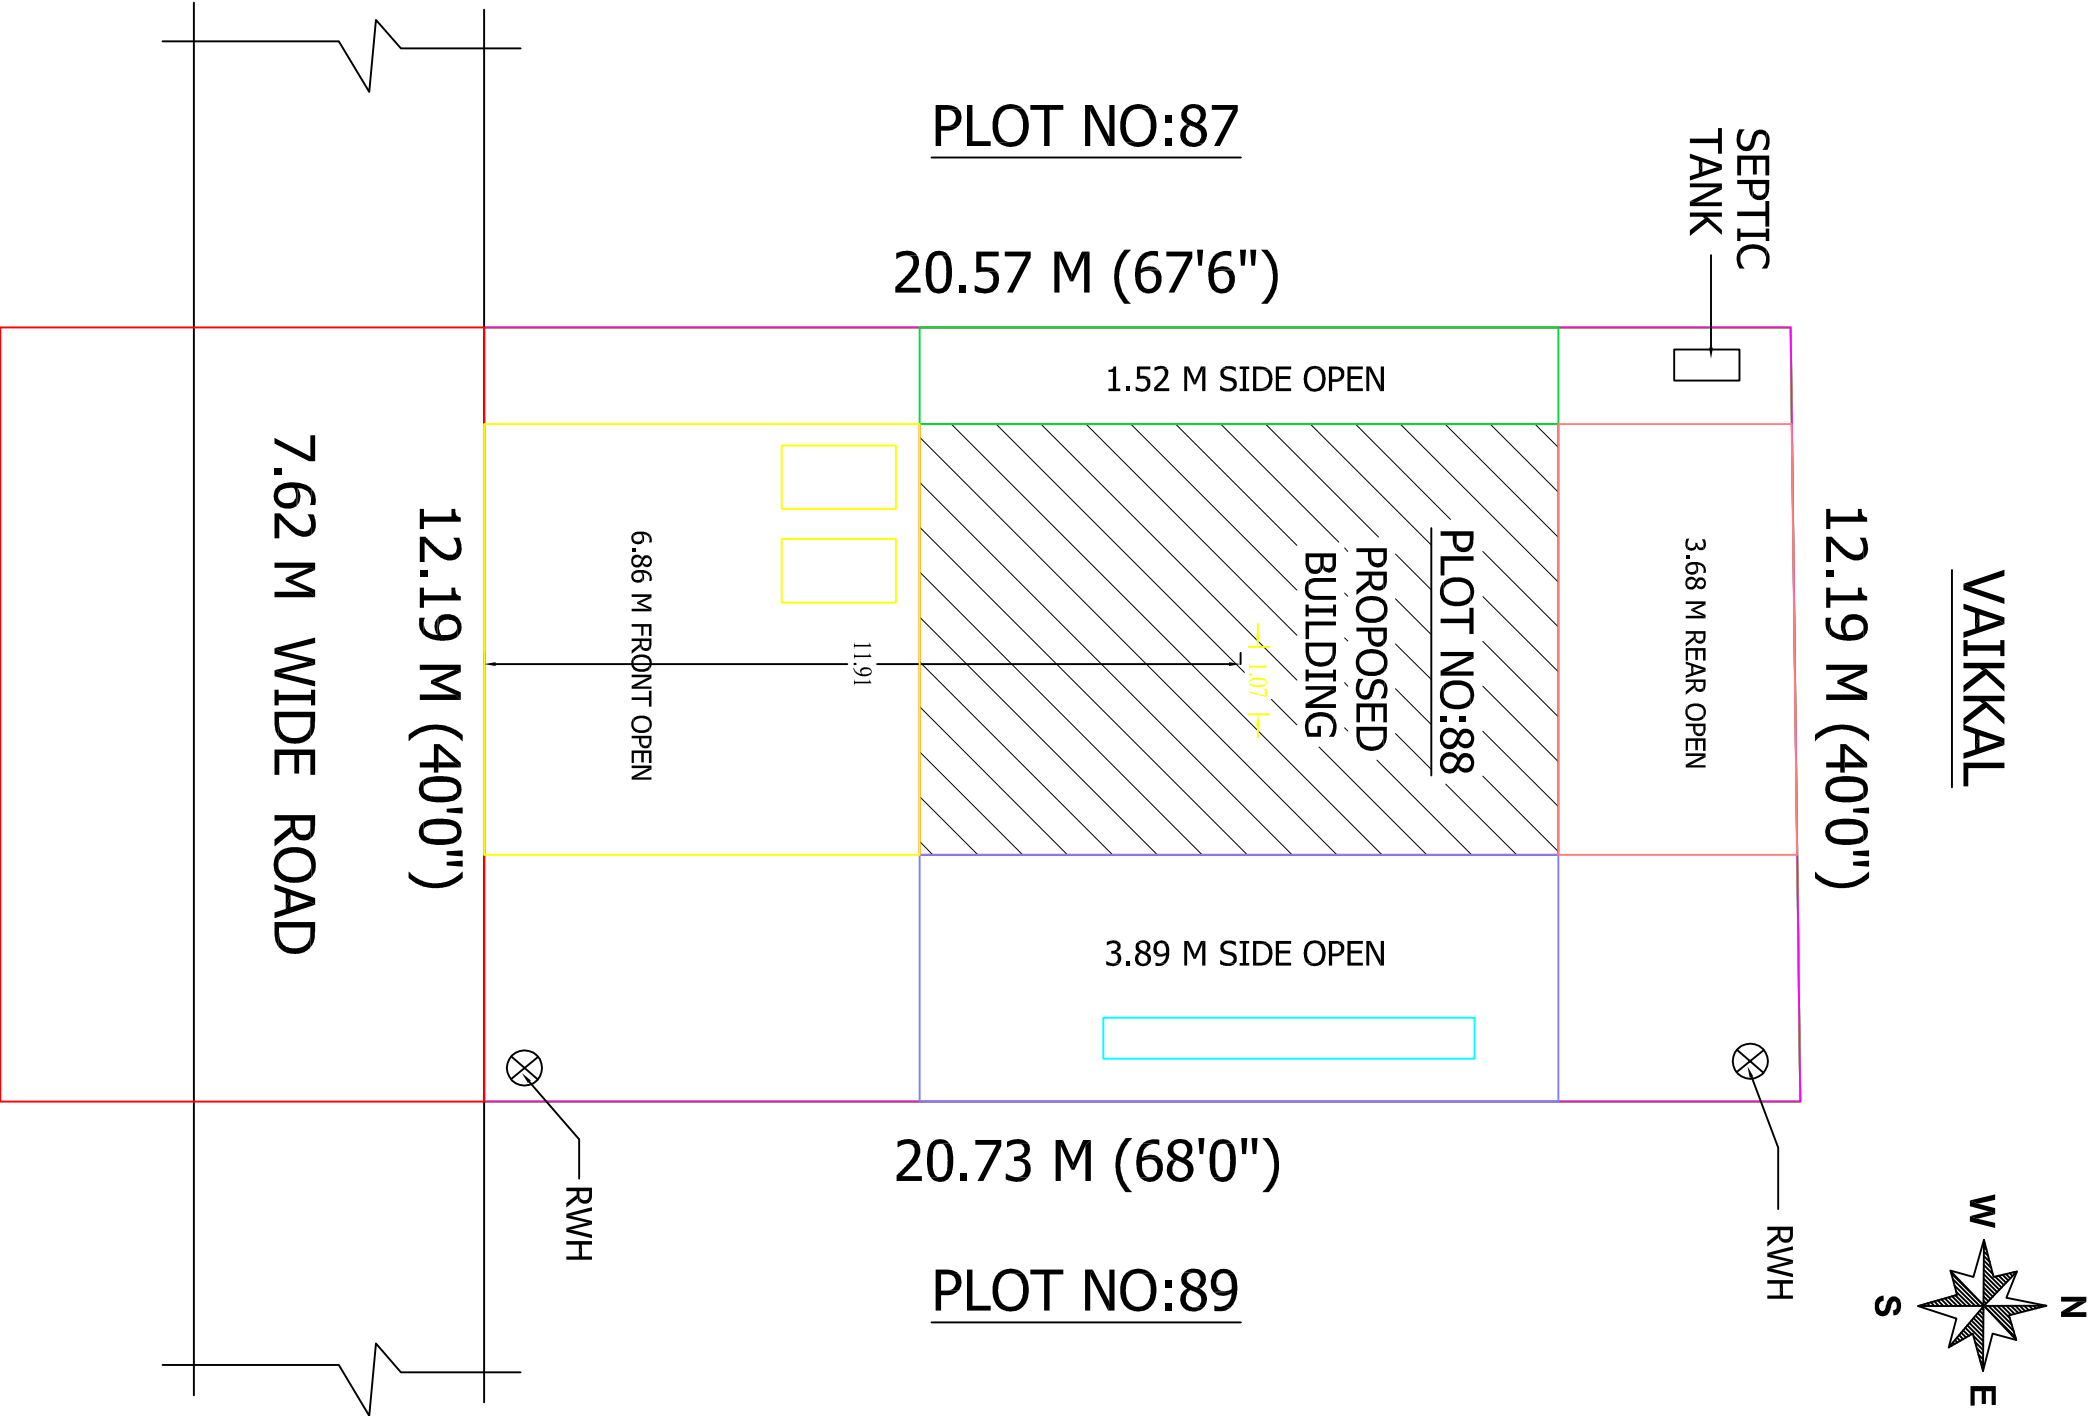


SITE PLAN
SCALE:- 1:100


PLAN INFO
AS_AT_SITE=251.76
FMB_OR_PLR=252.00
AS_PER_DOCUMENT=251.77
PREMIUM_FSL_REQUIRED=NO
IS_APPROVED_LAYOUT=YES
PLOT_NO=88
SURVEY_NO=14/10
PATTI_NO=7330
TALUK=PAPANASAM
OSR_APPLICABLE=NO
IS_SWIMMING_POOL_EXISTS=NO
DISTRICT=THANJAVUR
SINGLE_FAMILY_BLDG=YES
CRZ=NO
SECURITY_ZONE=NO
ACCESS_WIDTH_M=7.62
WHETHER_GOVT_OR_AIDED_SCHOOL=NO
PLOT_AREA_M2=251.77
AVG_PLOT_DEPTH=20.57
AVG_PLOT_WIDTH=12.19
AREA_TYPE=OTHERS
ROAD_WIDTH=7.62
ROAD_LENGTH=450.00
LAND_USE_ZONE=RESIDENTIAL
BUILDING_NEAR_TO_RIVER=NO
BUILDING_NEAR_MONUMENT=NO
BUILDING_NEAR_GOVT_BLDG=NO
IF_HERITAGE_TOWN_LESSTHAN_1KM_RADIUS=NO
NOC_FOR_CONSTRUCTION_NEAR_MONUMENT=NO
JURISDICTION_TYPE=PANCHAYAT

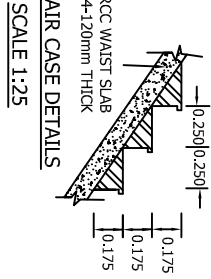


SCALE 1:25

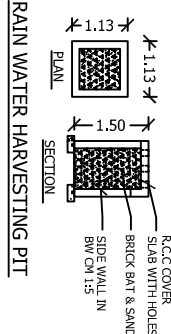


RAIN WATER HARVESTING PIT

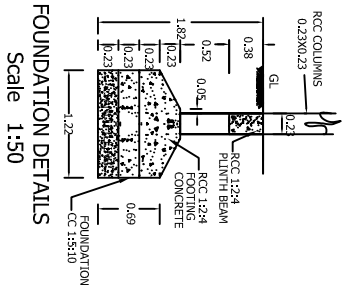

FOUNDATION DETAILS
Scale 1:50

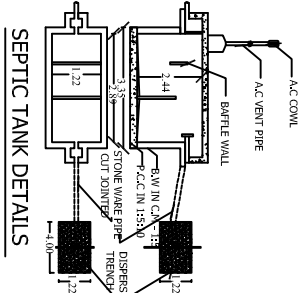

SEPTIC TANK DETAILS

 AREA DETAILS		SQ.M	SQ.FT
AREA OF THE SITE		251.77	2710.00
PLINTH AREA			
PRO. GROUND FLOOR	68.24	734.25	
TOTAL PLINTH AREA	68.24	734.25	
OPEN AREA			
AREA OF OPEN SPACE	183.53	1975.75	
DETAILS OF JOINERIES			
MD	DOOR	1.07 X 2.13	
D	DOOR	0.91 X 2.13	
D1	DOOR	0.76 X 2.13	
O	OPEN	0.91 X 2.13	
W	WINDOW	1.52 X 1.37	
W1	WINDOW	0.91 X 1.37	
V	VENTILATOR	0.91 X 0.61	
COLOUR INDEX			
SITE BOUNDARY			
PROPOSED BUILDING			
ROAD			
APPLICANT:-			
 Mr.R.RAMESH, S/o.Mr.N.RAMACHANDRAN			
REGISTERED ENGINEER:			
 E.F.E. GAYATHRI, D.C.E., Licensed Building Surveyor, SHRI HAYAGRIVAAS CONSTRUCTION, License No.:107/LS/2019/00125, No.:36/49, Neruji Nagar, West Bank, THANJAVUR-613 009 Cell: 98656 72979.			
 2035			