
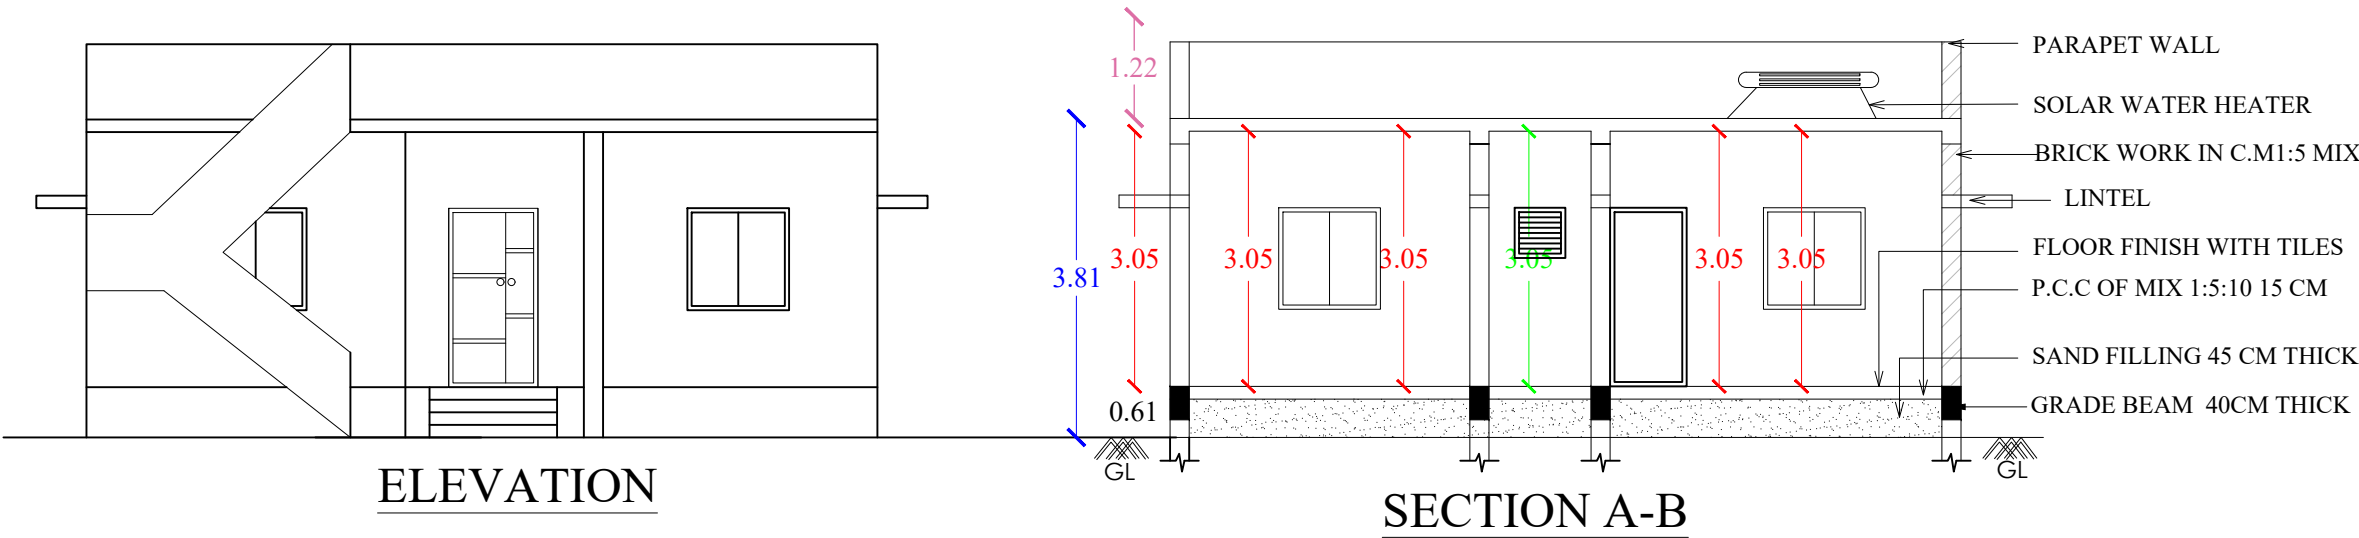










PLAN SHOWING THE PROPOSED CONSTRUCTION OF R.C.C ROOF GROUND FLOOR OF RESIDENTIAL BUILDING IN
R.S.NO : 166/81,PATTA NO.8251, PLOT NO:425 AT PUBLIC WORKS DEPARTMENT NAGAR EXTENSION,NANJIKOTTAI VILLAGE & PANCHAYAT ,
THANJAVUR TALUK & DISTRICT.

NAME OF THE OWNER: Mrs.S.PRIYANGA,w/o.Mr.SANTHOSH KUMAR


SCALE 1:100

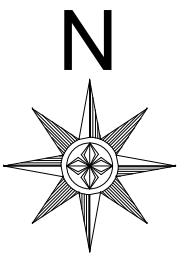

NOTE
1. Certified That Rain Water Harvesting And Waste Water Recycling Systems Shall Be Provided As per Building Rule no: 17A
2. Solar water Heater System provided at the Topmost Level of the building
3. Map Is Oriented To Magnetic North
4. All Dimensions Are In Metre
5.Sewage line should be connected in the exi.ugds

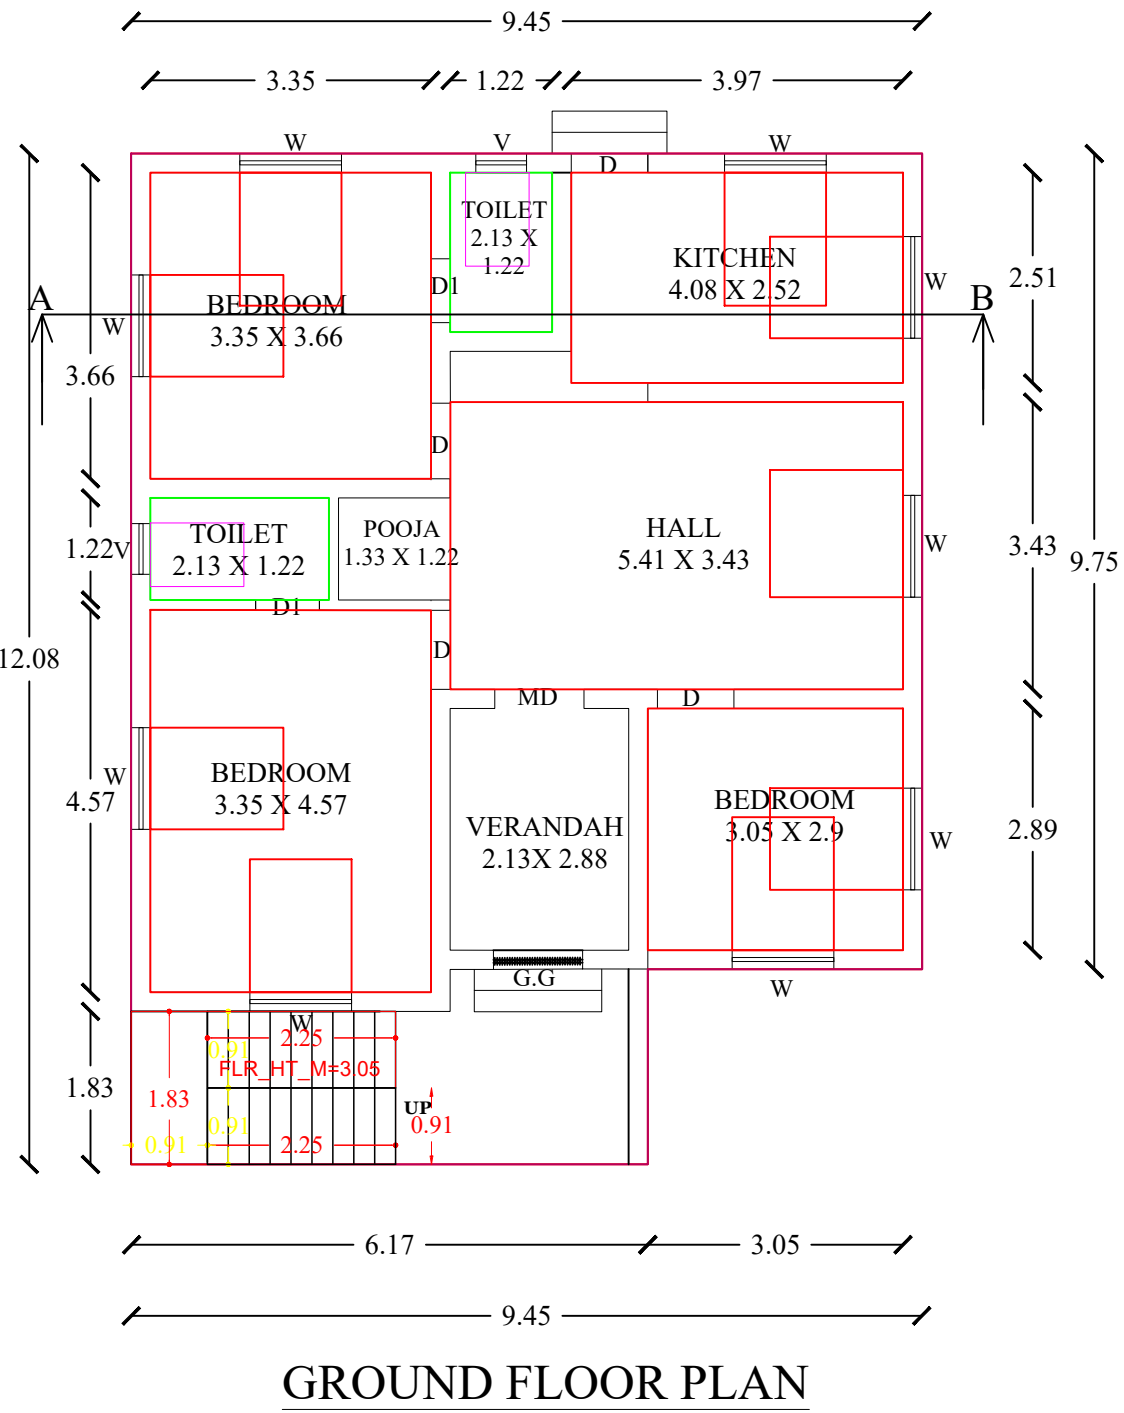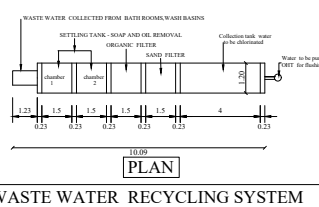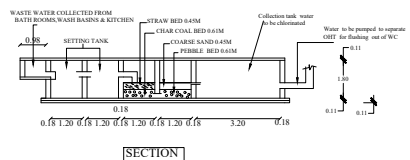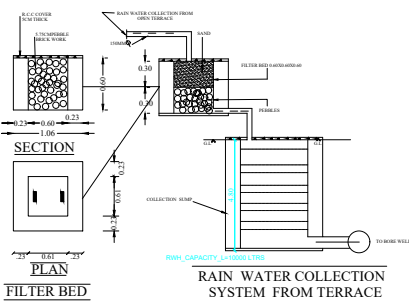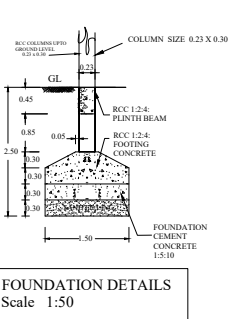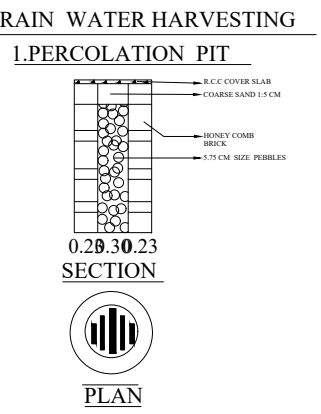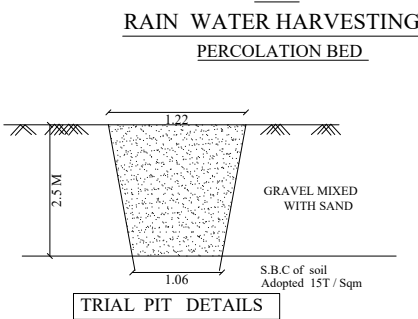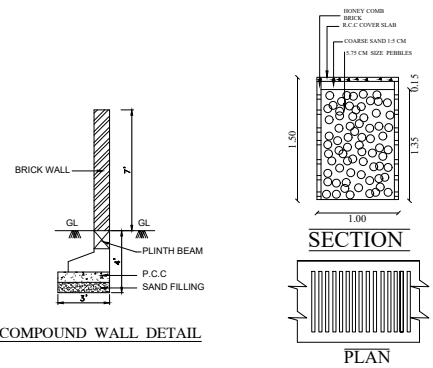

PLOT NO :416
15.54 M

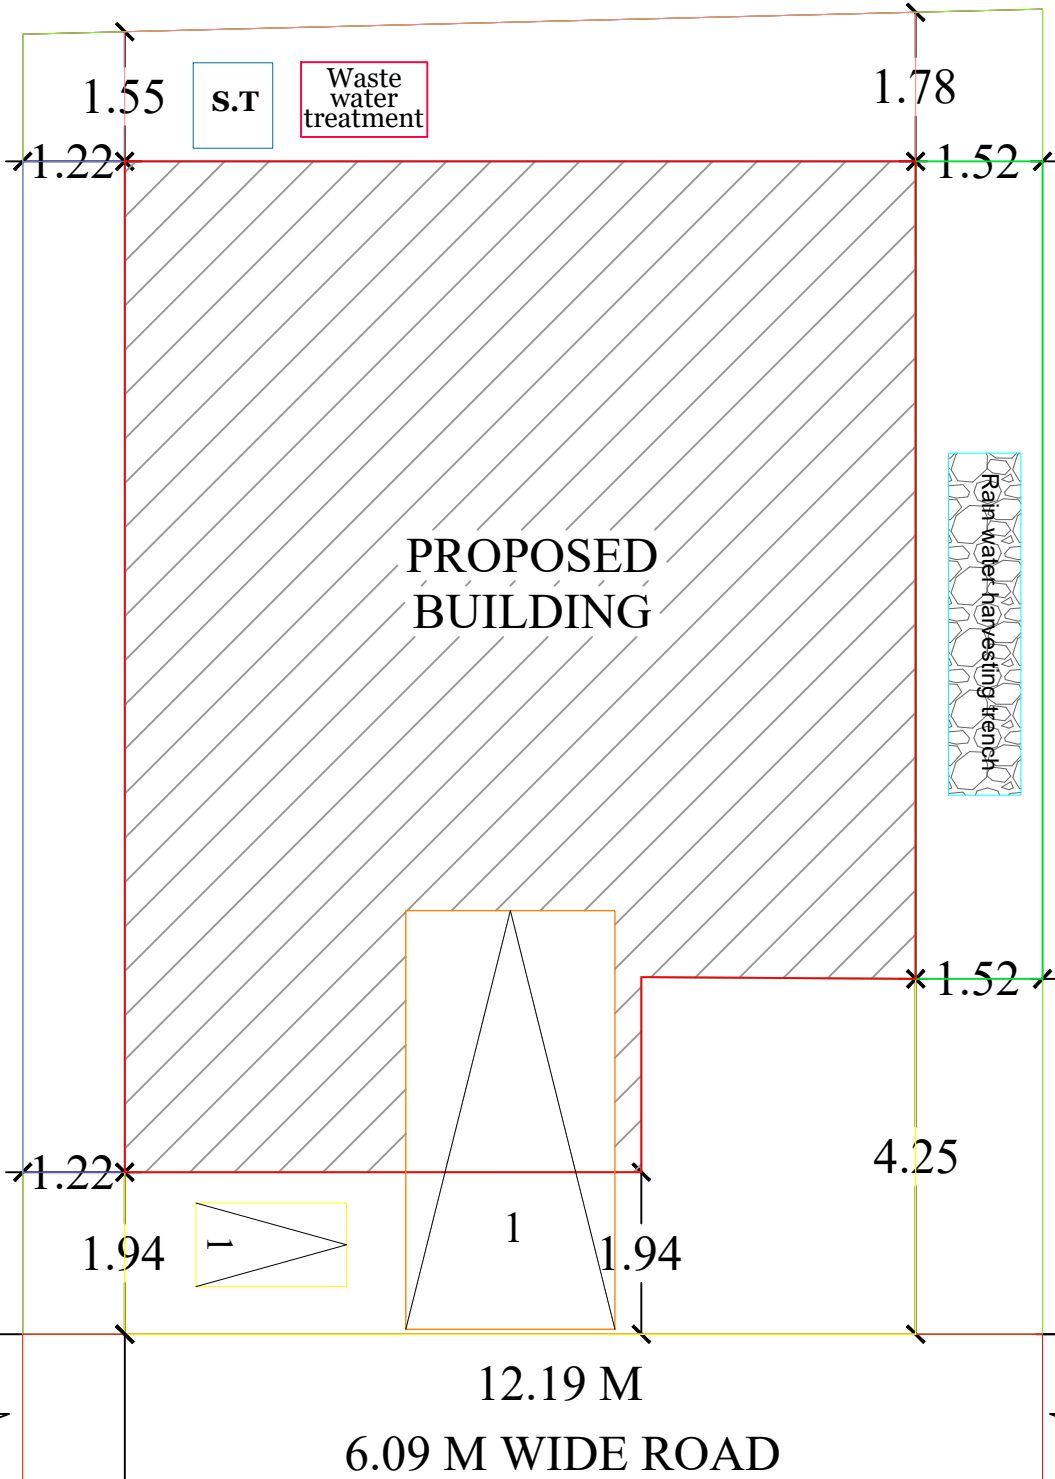

SITE PLAN
SCALE 1:100

PLOT NO :426
15.84 M



JOINERY DETAILS		
M.D	MAIN DOOR	1.22 X 2.13
G.G	GRILL GATE	1.22 X 2.13
D	DOOR	0.91 X 2.13
D1	DOOR	0.76 X 2.13
W	WINDOW	1.07 X 1.37
V	VENTILATOR	0.61 X 0.92

AREA STATEMENT		
DESCRIPTION	AREA IN Sq.mt	AREA IN Sq.ft
Plot Area (As per Document)	191.49	2060.00
Plot Area (As Per Patta)	200.00	2152.80
Ground Floor Area	106.62	1147.65
Open Area	84.87	912.35

FLOOR SPACE INDEX (FSI) = $\frac{106.62}{191.49} = 0.55$
PLOT COVERAGE (PC) = 55.67%

COLOUR INDEX	
BOUNDARY	PROPOSED
ROAD	

OWNER

S. Priyanga

Er P. R. JAYAPRAKASH, B.E.,
Grade-II Engineer, Register No. 107/LS/2020/00017
Agaram Construction & Plotters
Vairam Nagar, Pudukkottai Road,
Opp. Marry Brown, Thanjavur - 613 005.
Mobile: 99948 45728

ENGINEER