



PLAN SHOWING THE PROPOSED ADDITIONAL CONSTRUCTION OF R.C.C ROOF GROUND & FIRST FLOOR RESIDENTIAL BUILDING OVER THE EXISTING GROUND FLOOR IN PLOT NO : 49, R.S NO : 5/ 2 AT XAVIER NAGAR, VILLAR VILLAGE & PANCHAYAT, THANJAVUR TALUK & DISTRICT.

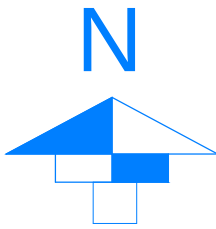


Name of the Owner : Mrs. P.Subbulakshmi w/o Mr.P.Balaram




ELEVATION

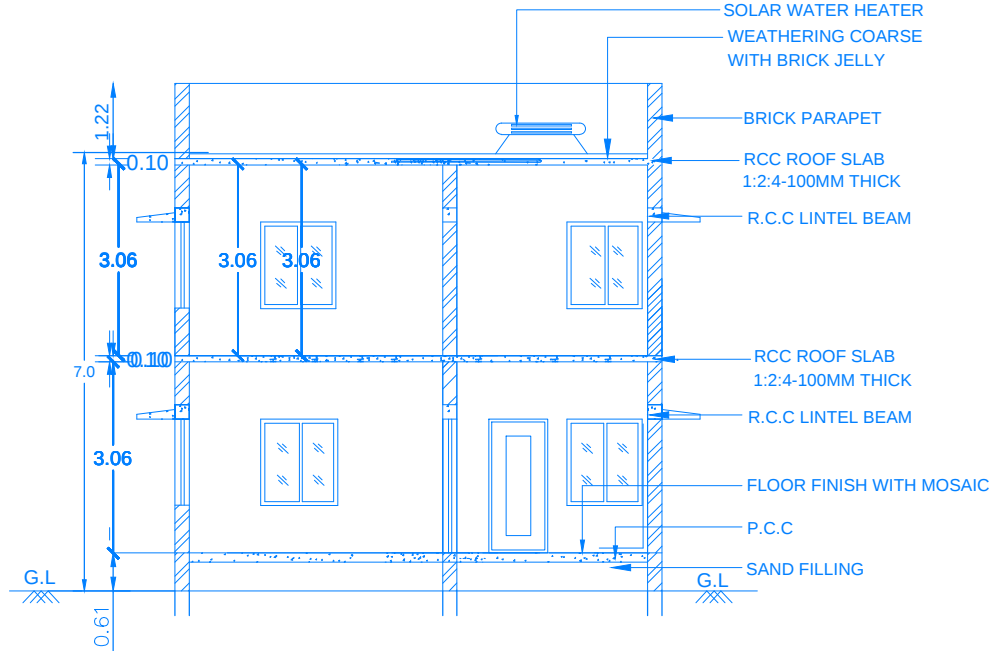


SECTION ON A-B

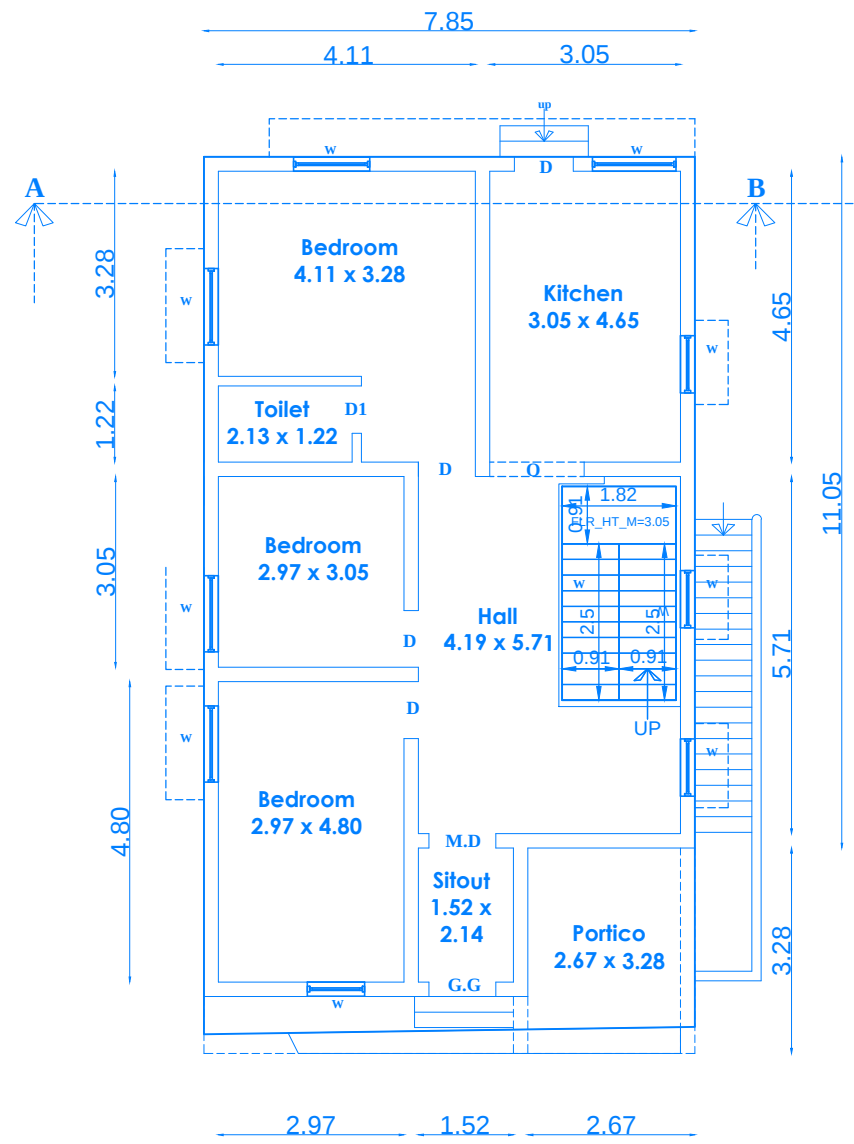

GROUND FLOOR PLAN

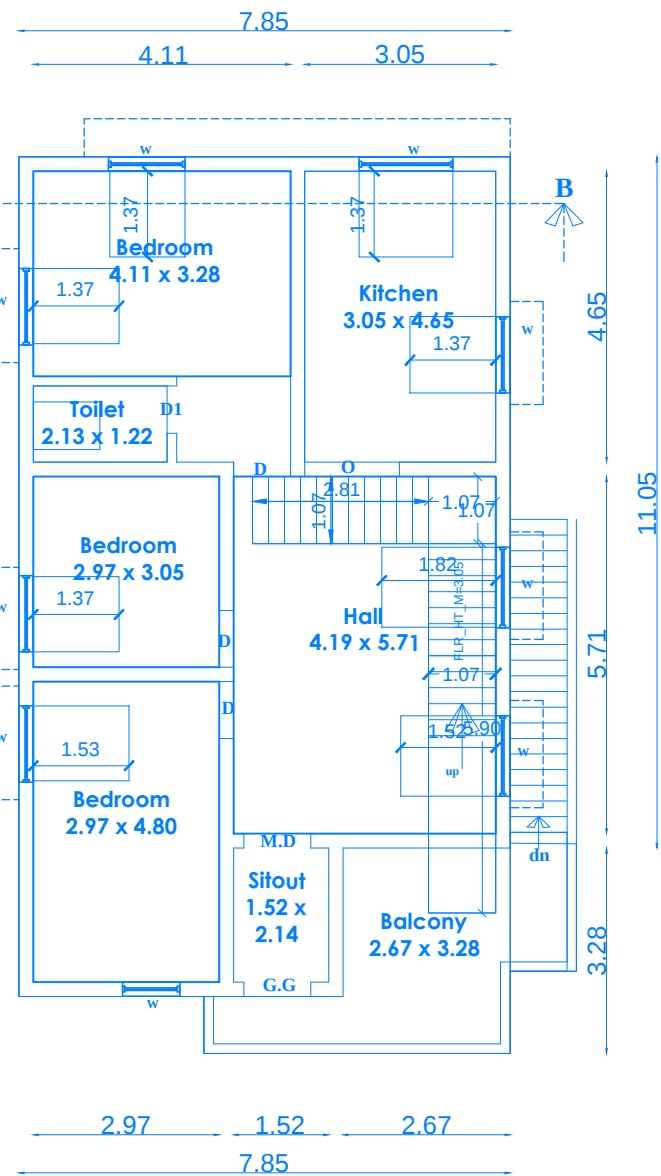


FIRST FLOOR PLAN

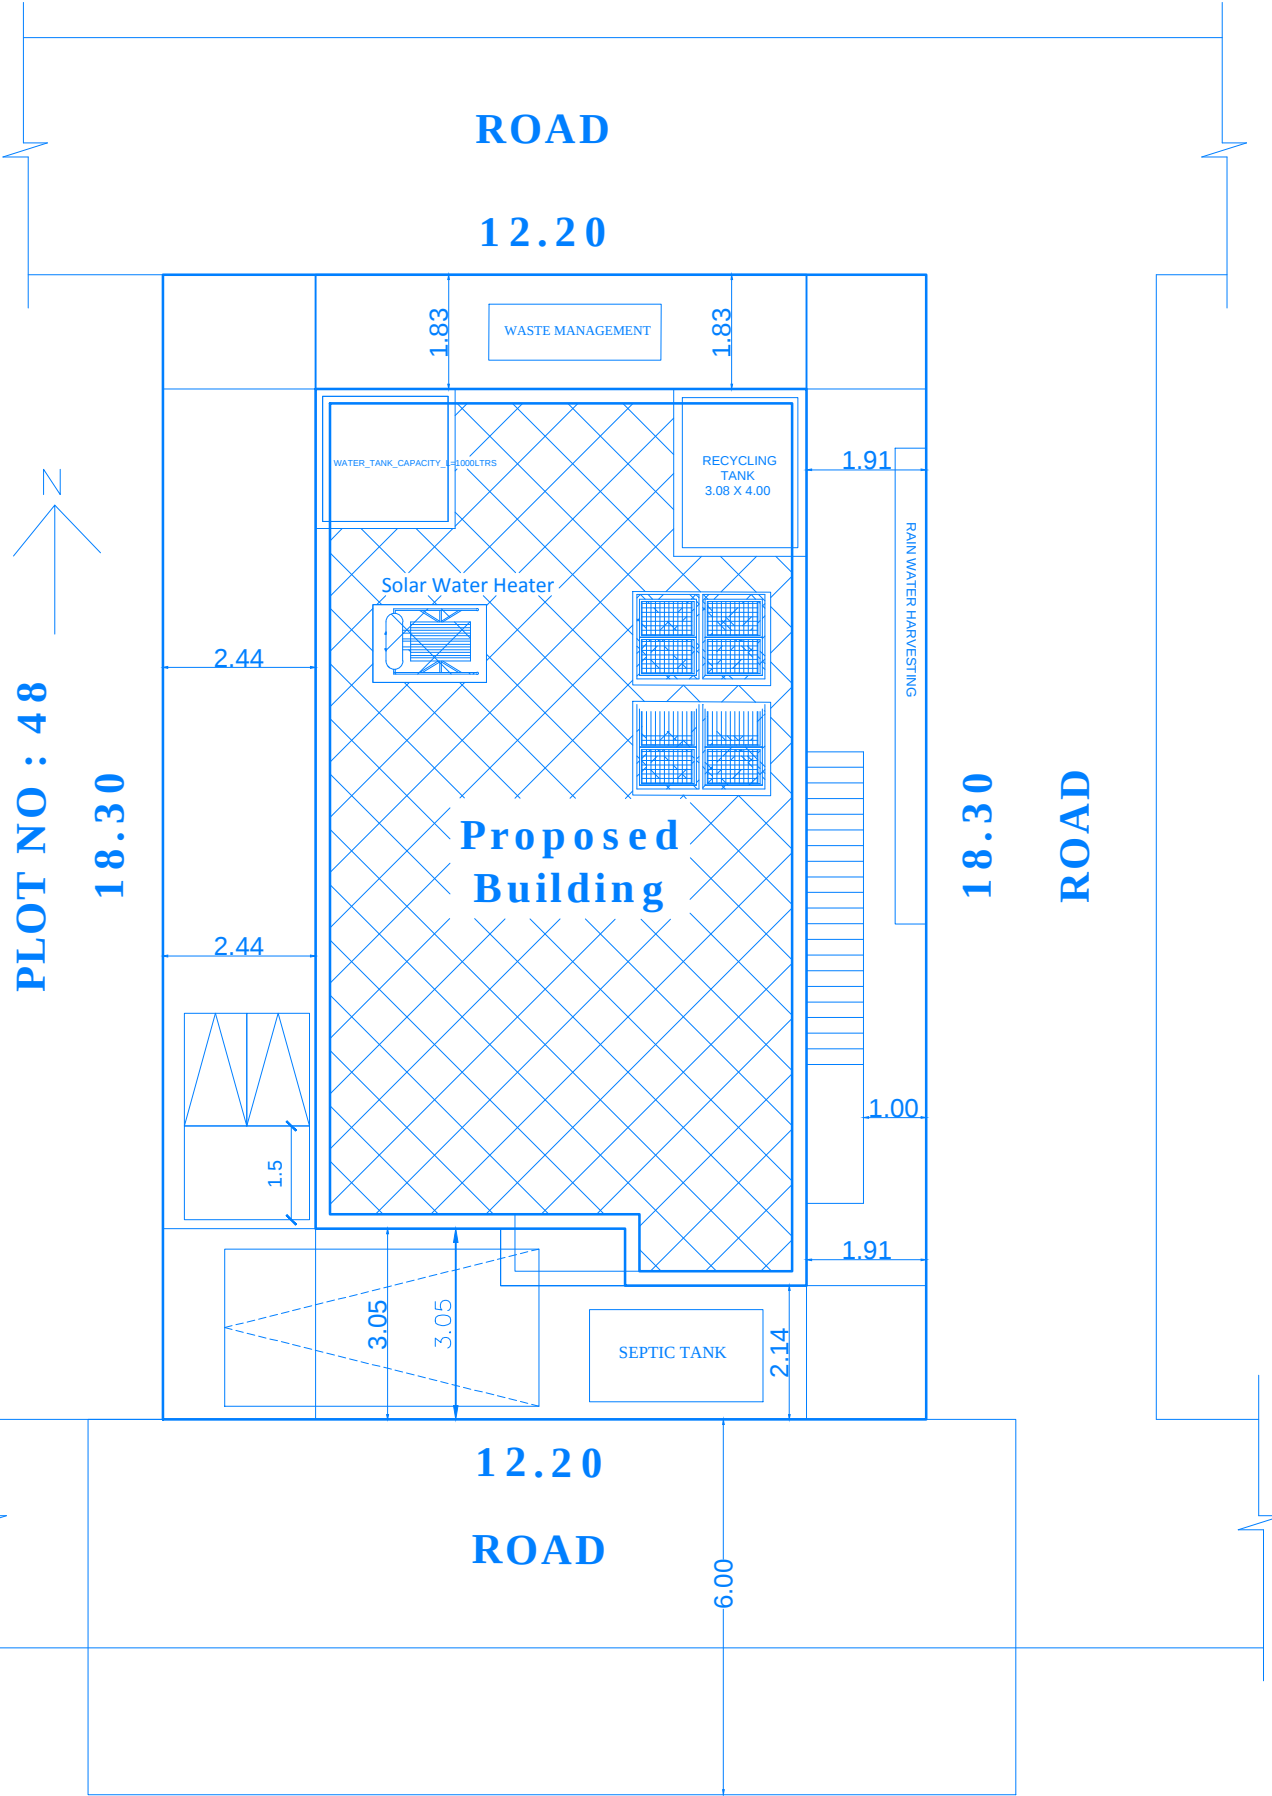


SITE PLAN SCALE - 1:100



FOUNDATION DETAILS
SCALE : 1:50.

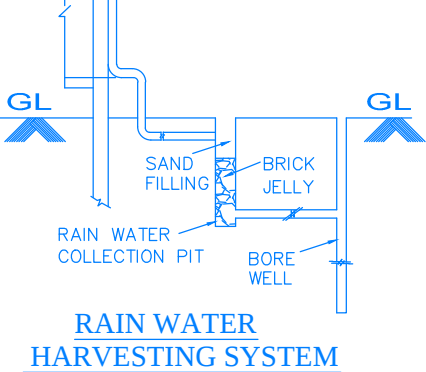

RAIN WATER HARVESTING SYSTEM

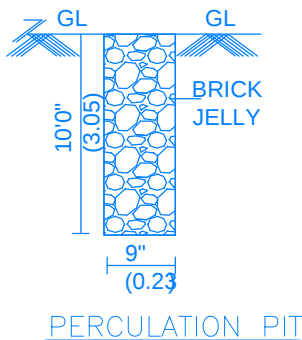

PERCOLATION PIT

E. S. AKILAN, B.Tech.,
Licensed Surveyor & Consulting Engineer,
RE No: 107 / LS / 2021 / 00029,
AG CONSTRUCTION,
No.43, 10th Street,
Anna Nagar, THANJAVUR-613 006
Cell: 9894021918

ENGINEER

JOINERY DETAIL

MD	MAIN DOOR	1.07 X 2.13
D	DOOR	0.91 X 2.13
D1	DOOR	0.76 X 2.13
W	WINDOW	1.22 X 2.13
V	VENTILATOR	0.76 X 0.76

AREA STATEMENT

	SQ.M	SQ.FT
TOTAL PLOT AREA	223.26	2400.00
EXI.GROUND FLOOR	109.63	1180.00
PRO.GROUND FLOOR	2.32	25.00
PRO.FIRST FLOOR	111.95	1205.00
OPEN AREA	111.31	1195.00

- NOTE:
1. Certified that Rain WaterHarvestingand Waste WaterRecycling Systems shall be provided as perbuilding RuleNo: 17A.
 2. Solar water Heater Systemprovided at the topmost Level of the building.
 3. Map is Oriented to Magnetic North.
 4. All Dimensions are in metre.
 5. Utrap will be provided in all outlets

APPROVAL AUTHORITY

APPLICANT