

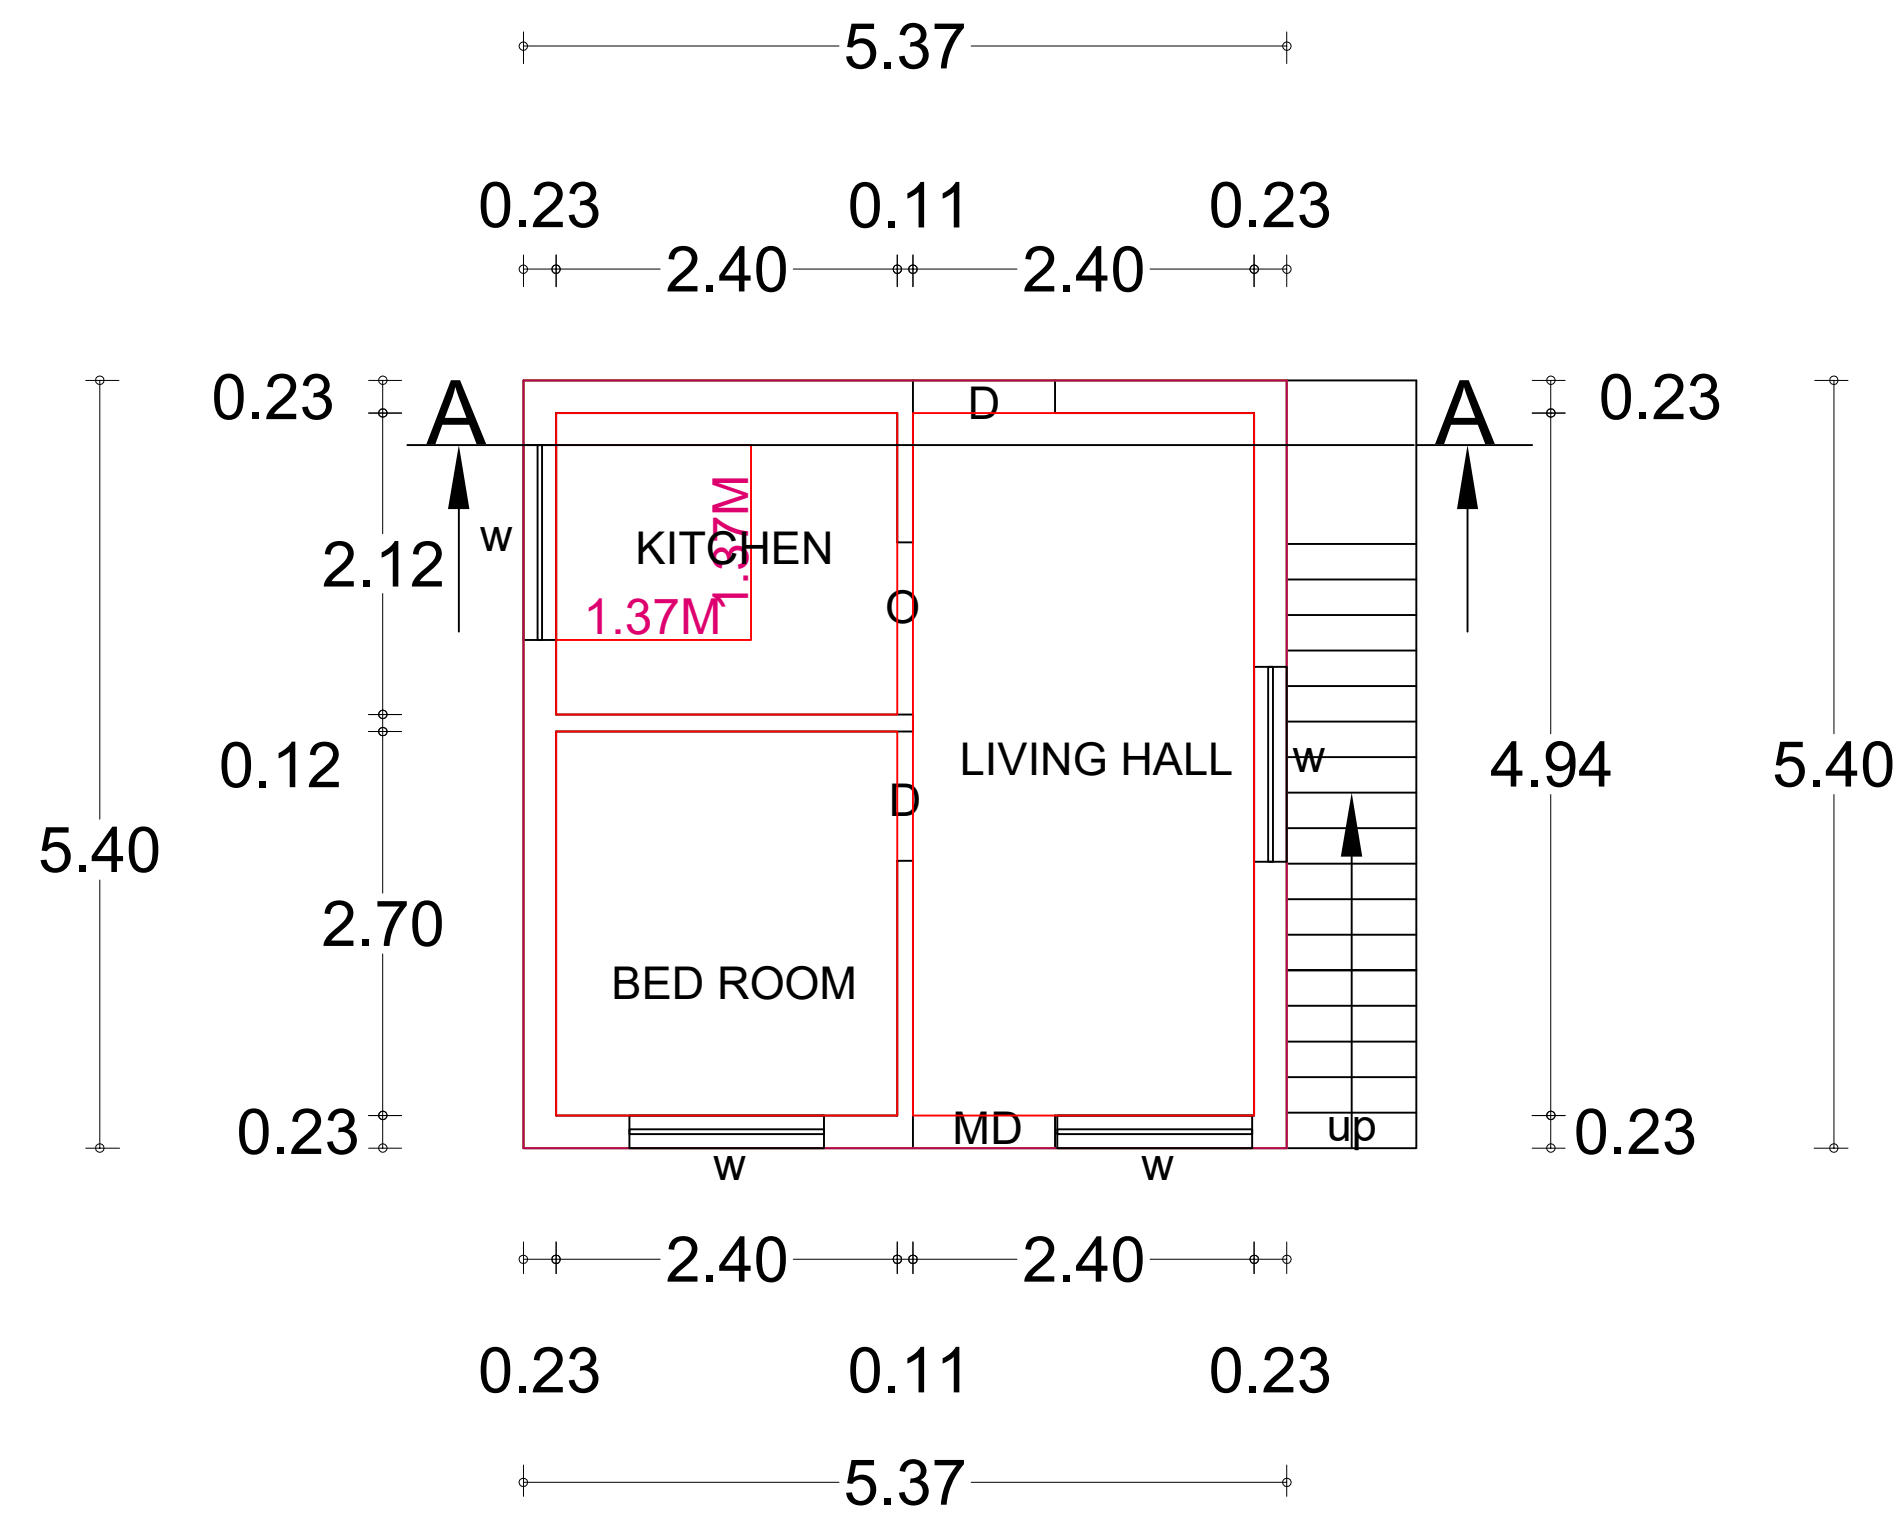
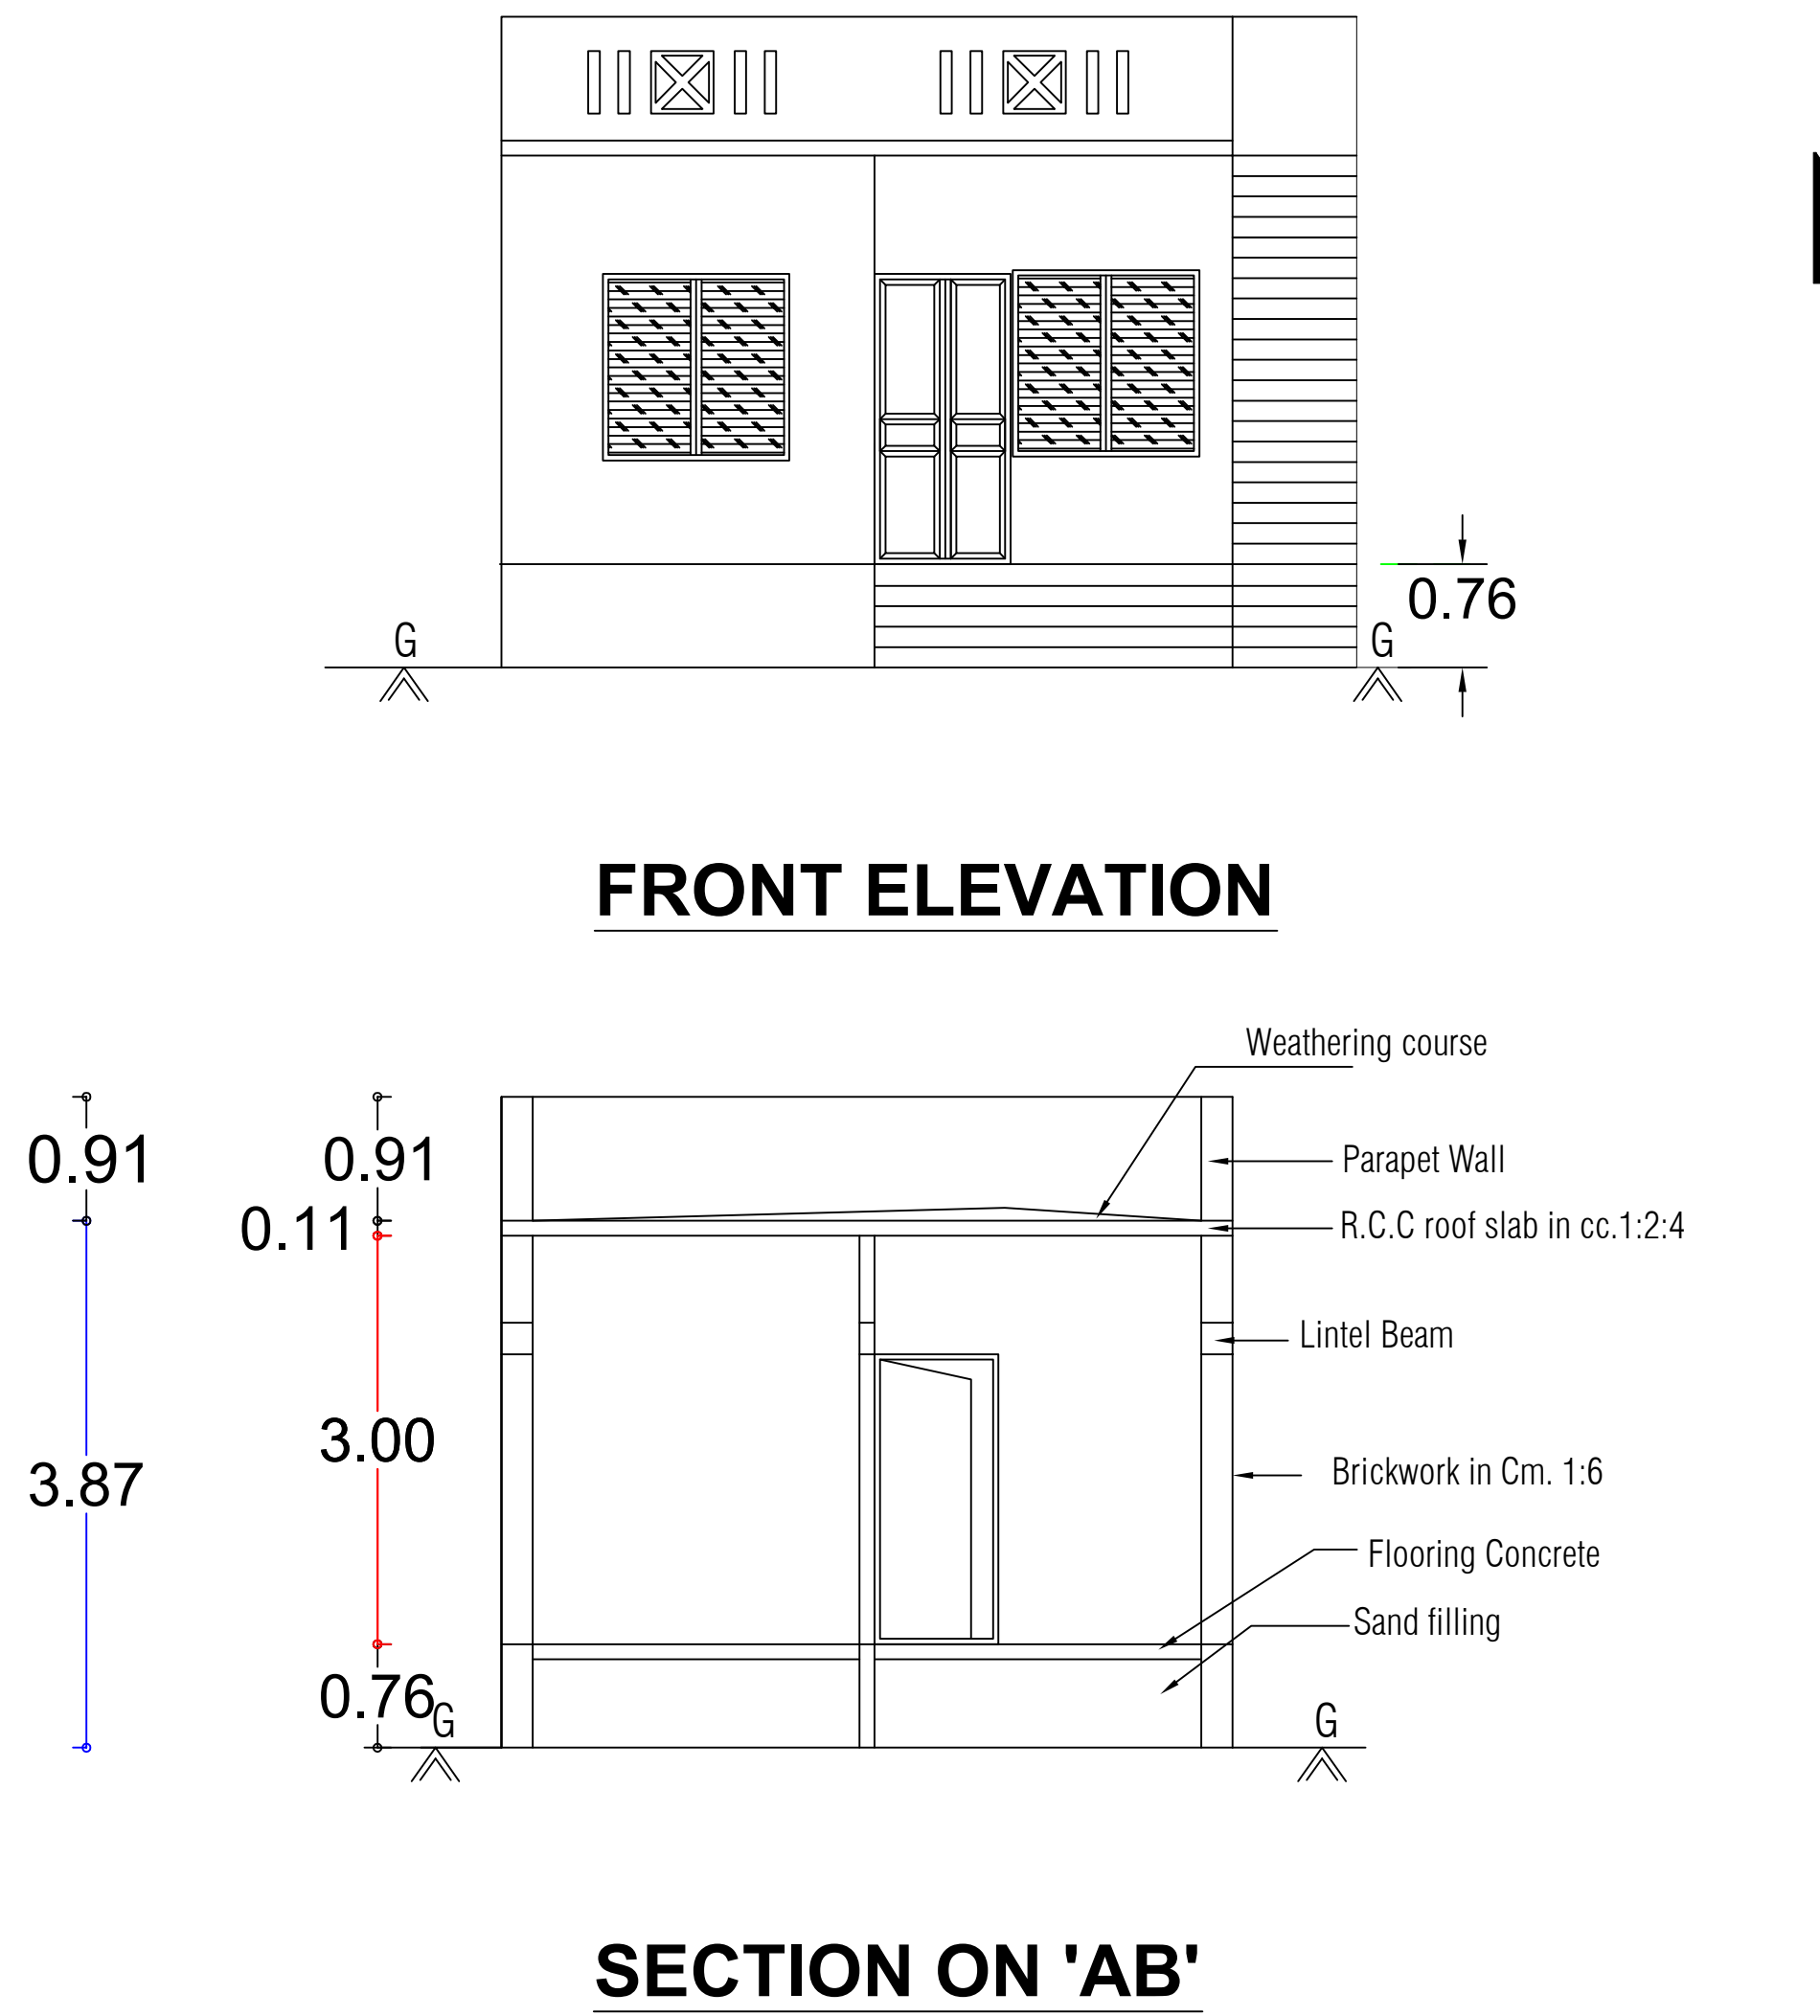
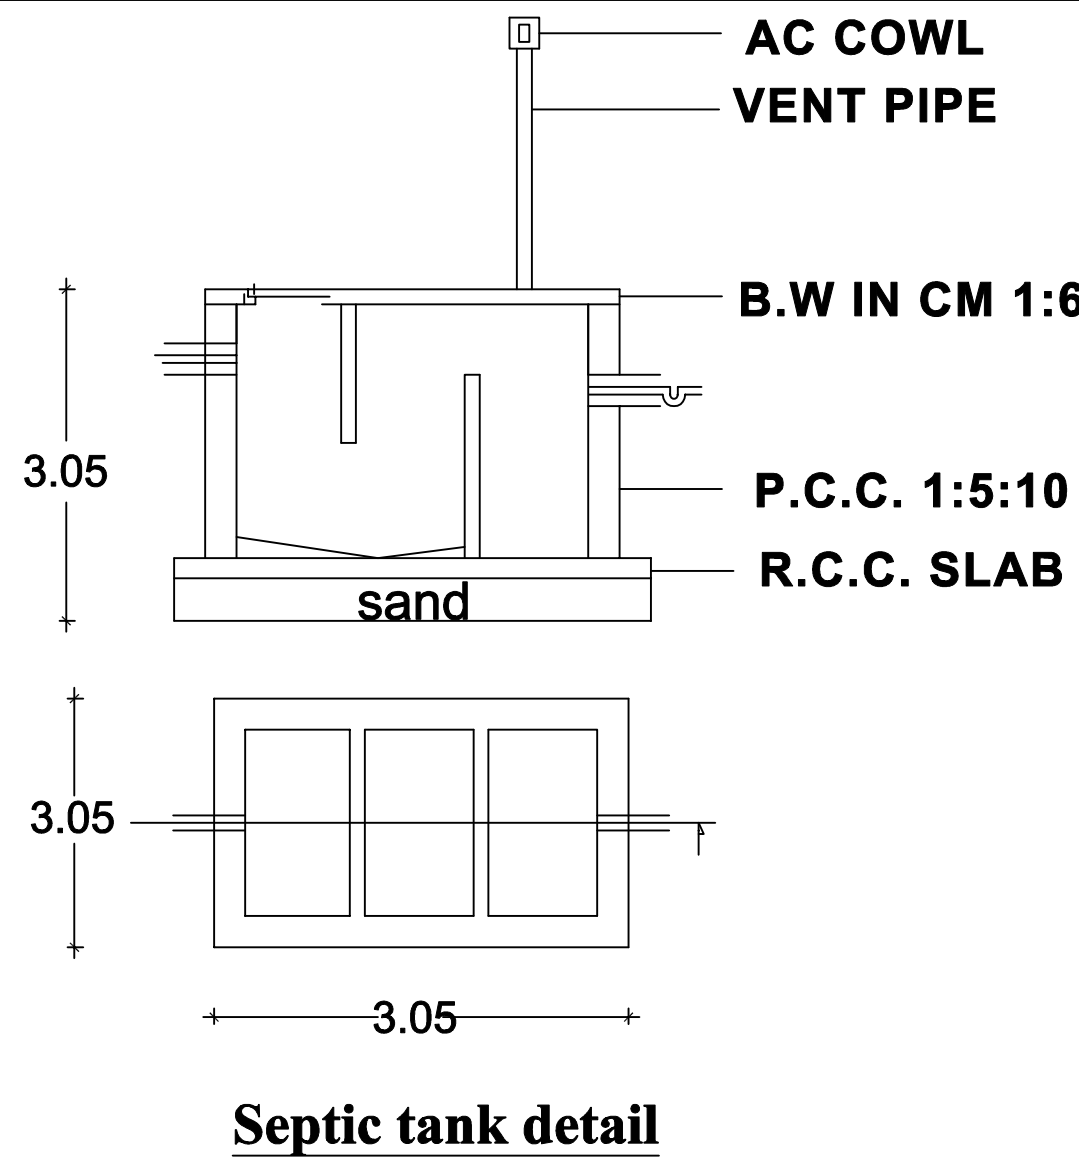
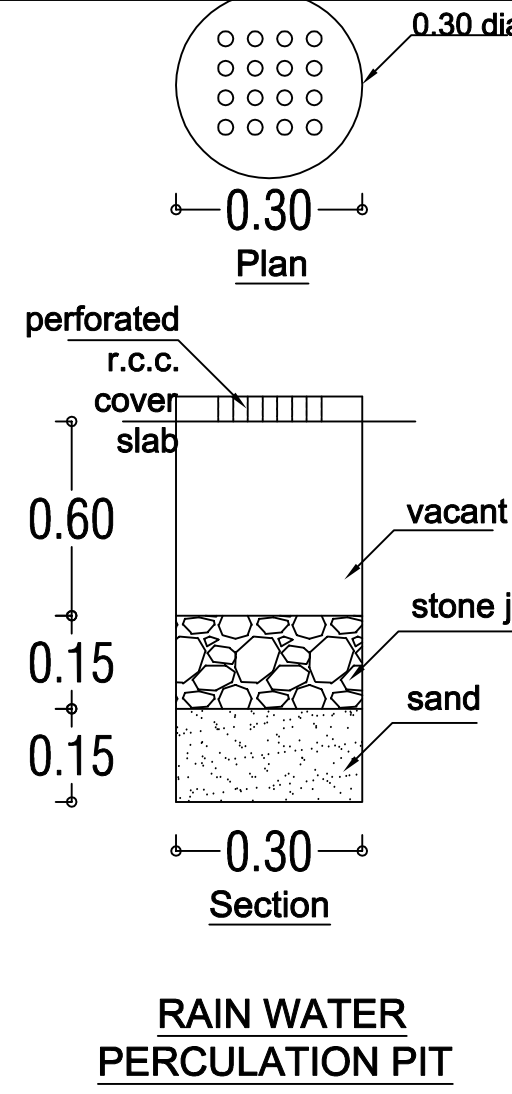
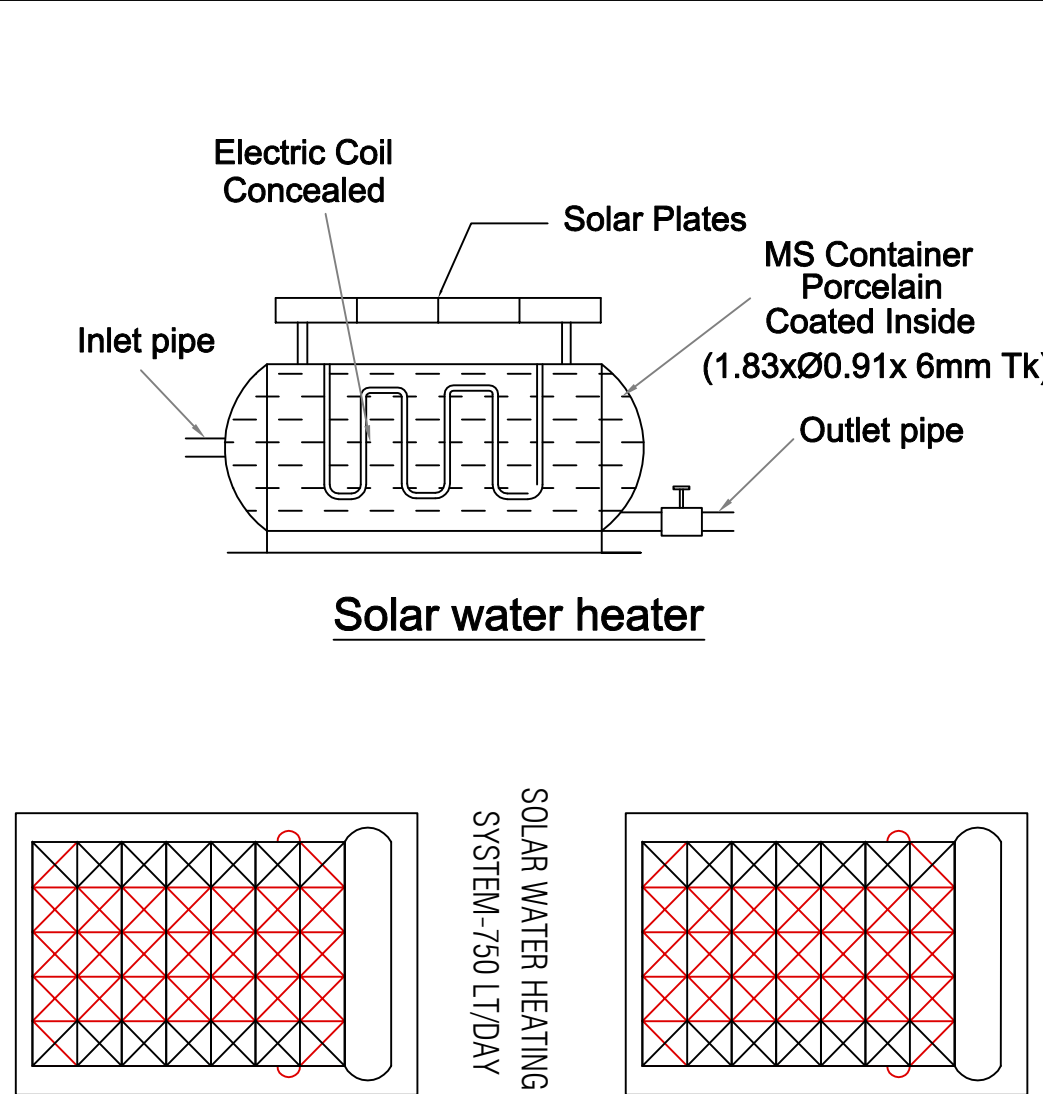



PLAN SHOWING THE PROPOSED CONSTRUCTION OF RCC ROOF RESIDENTIAL BUILDING IN GROUND FLOOR AT R.S.No: 165/4, [NEW R.S. No. 281/42],
ATHITHIRAVIDAR WEST STREET, KUMARANKUDI MELATHERU VILLAGE AND PANCHAYATH BOARD, KUMBAKONAM TALUK, THANJAVUR DISTRICT. SCALE 1:100

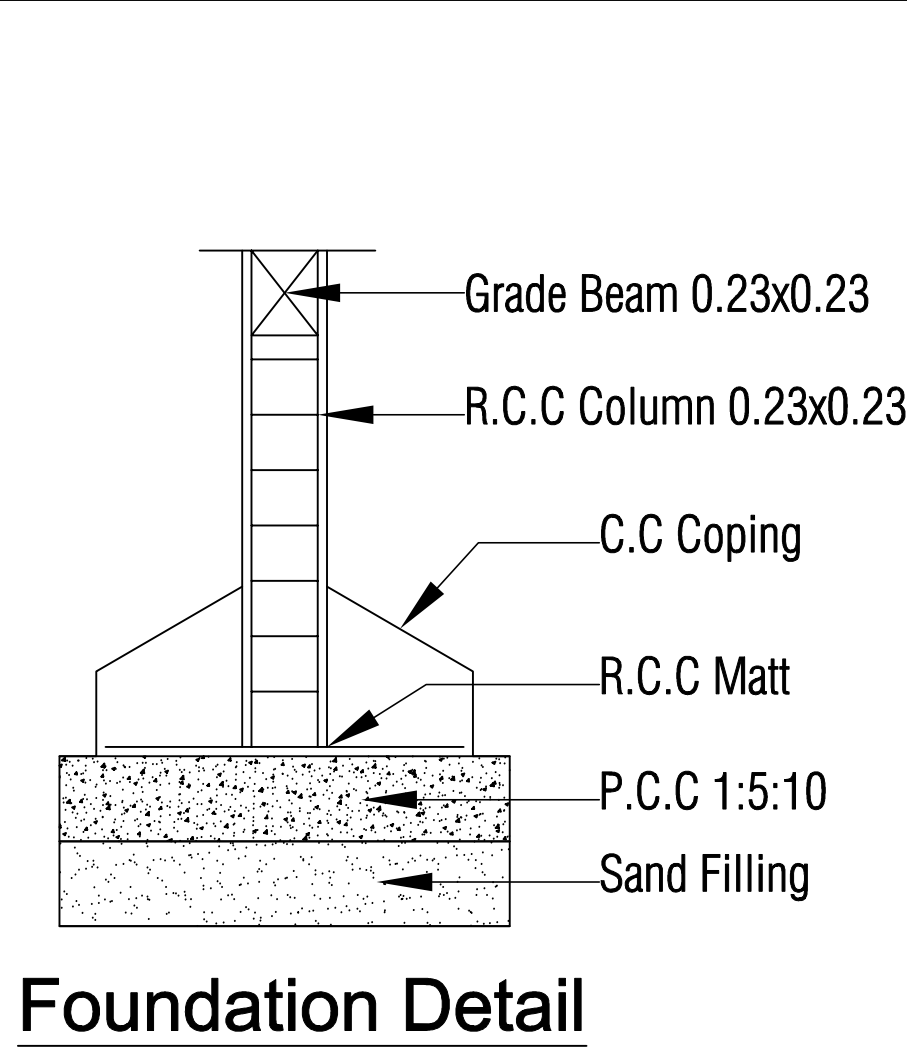

GROUND FLOOR PLAN

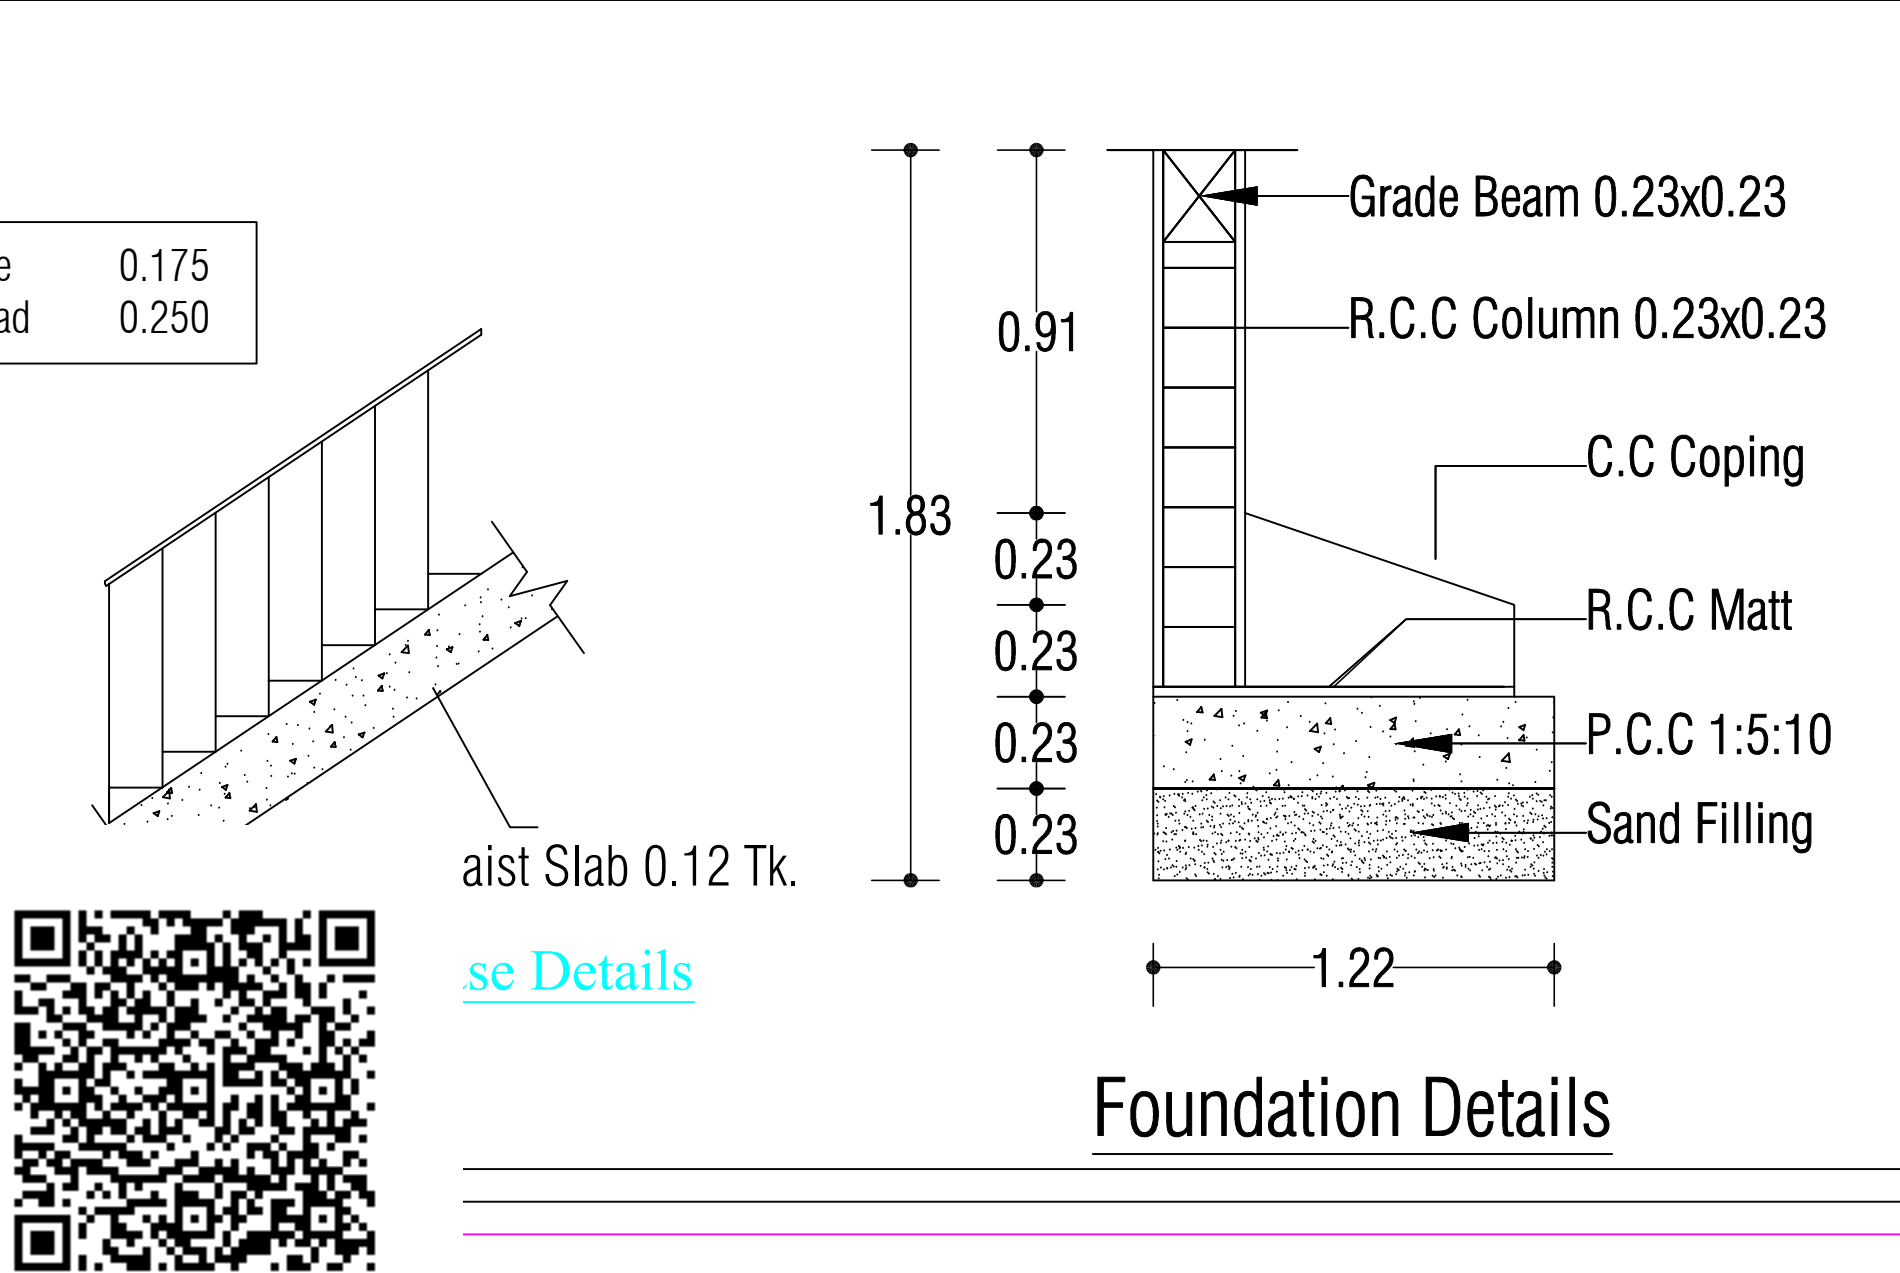

SITE PLAN [1:100]

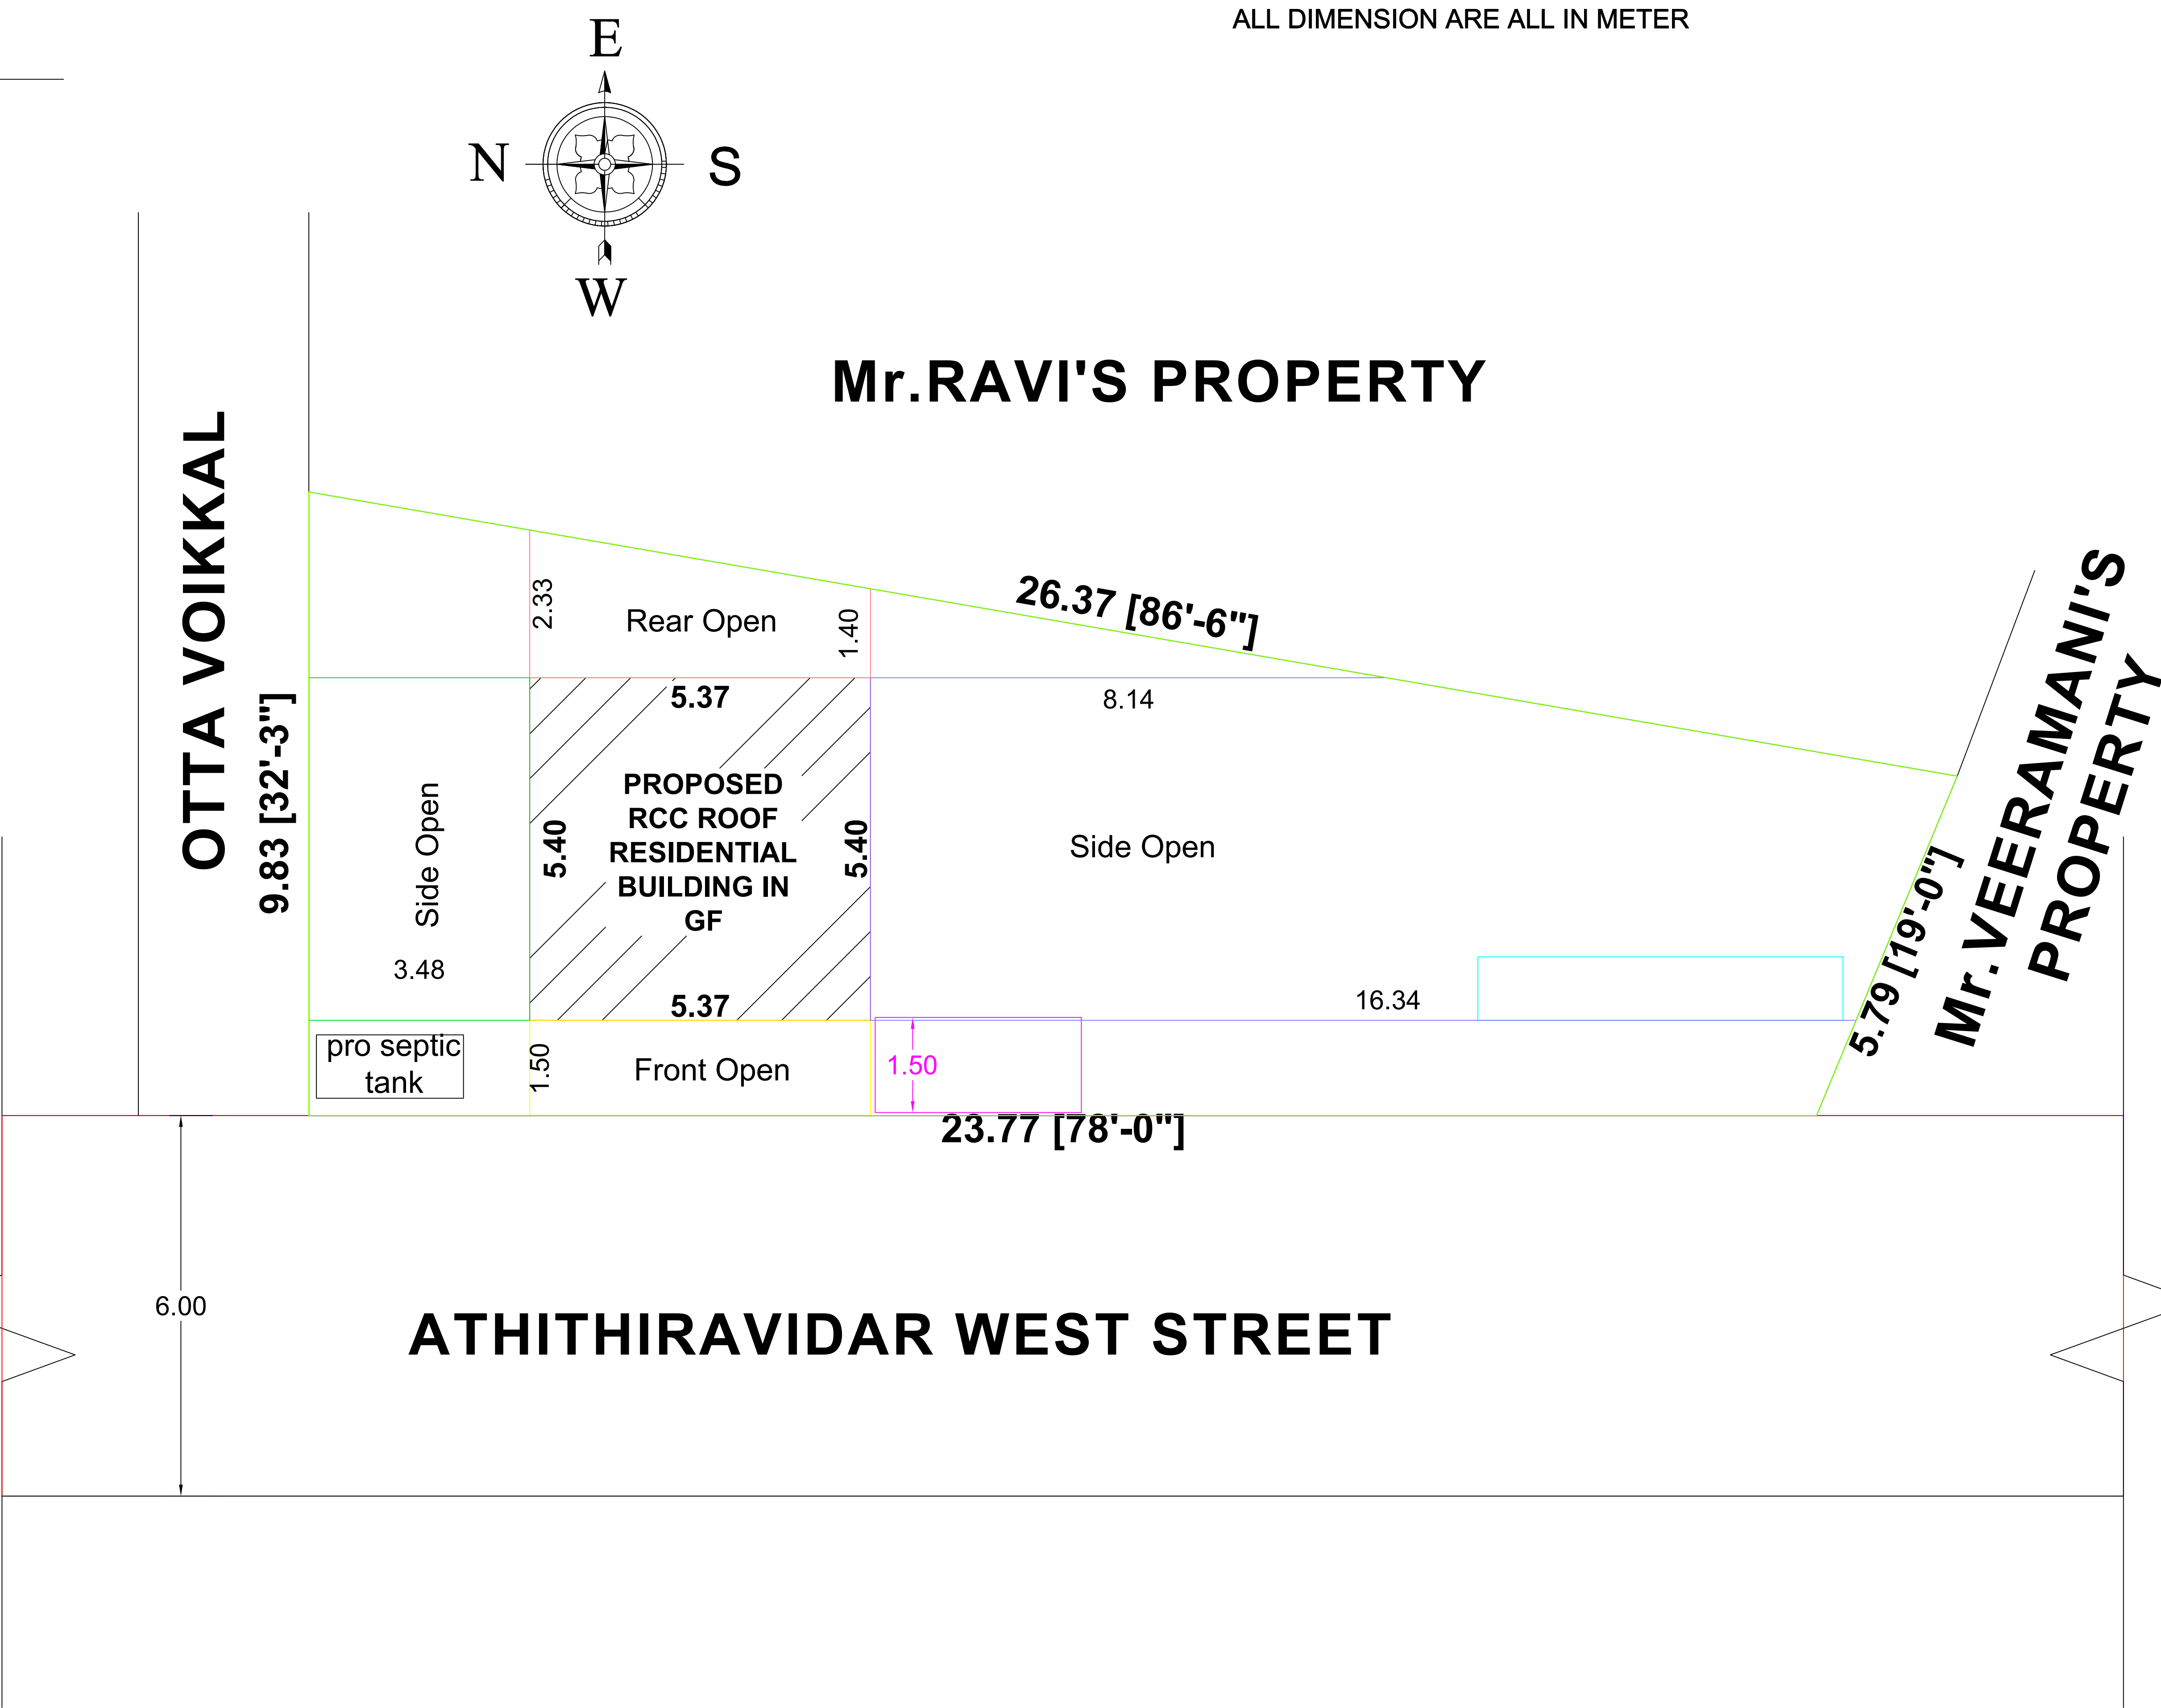

SCHEDULE OF JOINERY:

MD	Main Door	1.07 x 2.13
D	Door	0.91 x 2.13
d	door	0.76 x 2.13
O	Open	0.91 x 2.13
W	Window	1.37 x 1.37
V	Ventilator	0.91 x 0.61

AREA STATEMENT SQM SQFT

TOTAL SITE EXTENT - 195.97 2107.50

PRO RCC ROOF IN GF - 29.00 312.00

OPEN SPACE - 166.97 1795.50

APPLICANT NAME: Mr. K. VELAN

[Signature]

APPLICANT

[Signature]
Er. M. SHAHUL HAMEED, DCE.,
ROC No: 105/CP/23-2/10016184
Reg. No: 105/LS/2013/60005
Licensed Surveyor,
Registered Engineer Grade III
1, Nathar Nagar Extension
Kumbakonam - 612 001.
Cell : 96296 44007

LICENSED SURVEYOR

Ref:-
Pro Toilet 1No. in GF is connected to
pro septic tank 1No. Pro Bore. 1No.
& Pro OHT- 1No.