


PLAN SHOWING THE PROPOSED CONSTRUCTION OF GROUND FLOOR R.C.C ROOF COMMERCIAL BUILDING
IN R.S.NO:117/2B1, PATTA NO:412, PLOT NO:1 AT KASTHURI GARDEN, MANAKARAMBAI VILLAGE & PANCHAYAT, THIRUVAIYARU TALUK,
THANJAVUR DISTRICT.


NAME OF THE OWNER:Mr.G.MURALIKUMAR.

SCALE 1:100

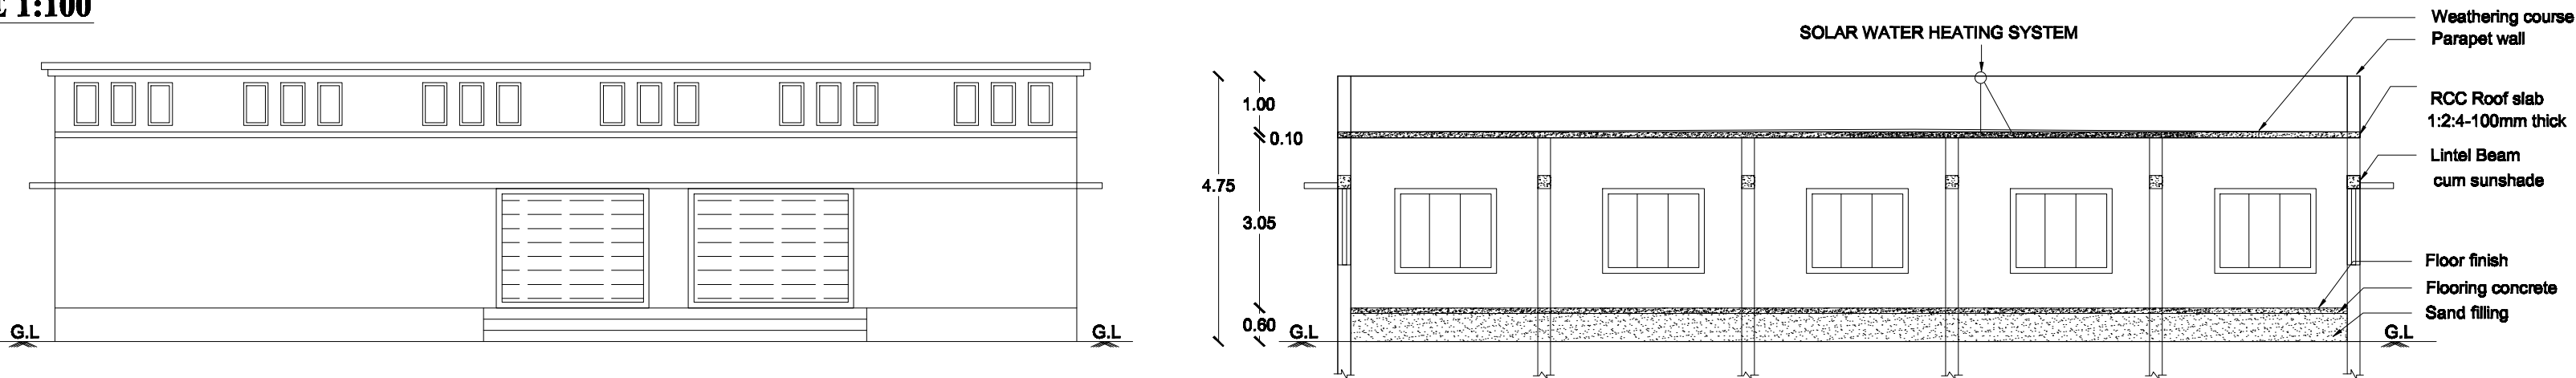


FRONT ELEVATION






SECTION ON MK

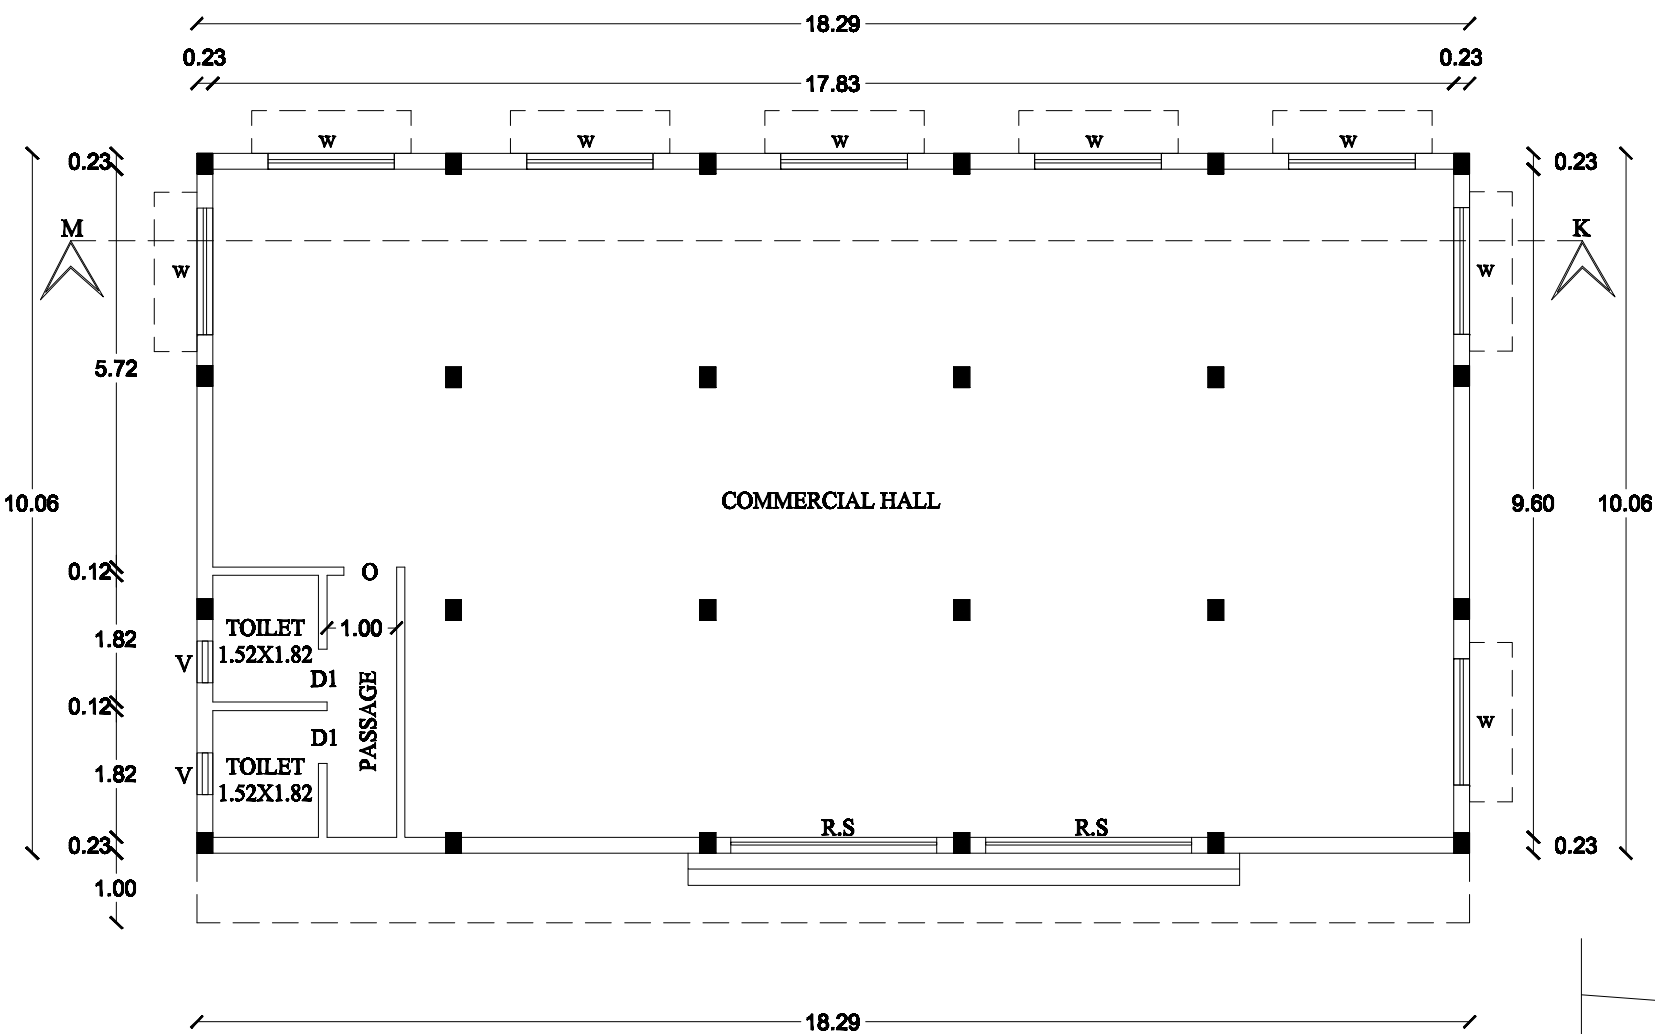

PRO - GROUND FLOOR PLAN

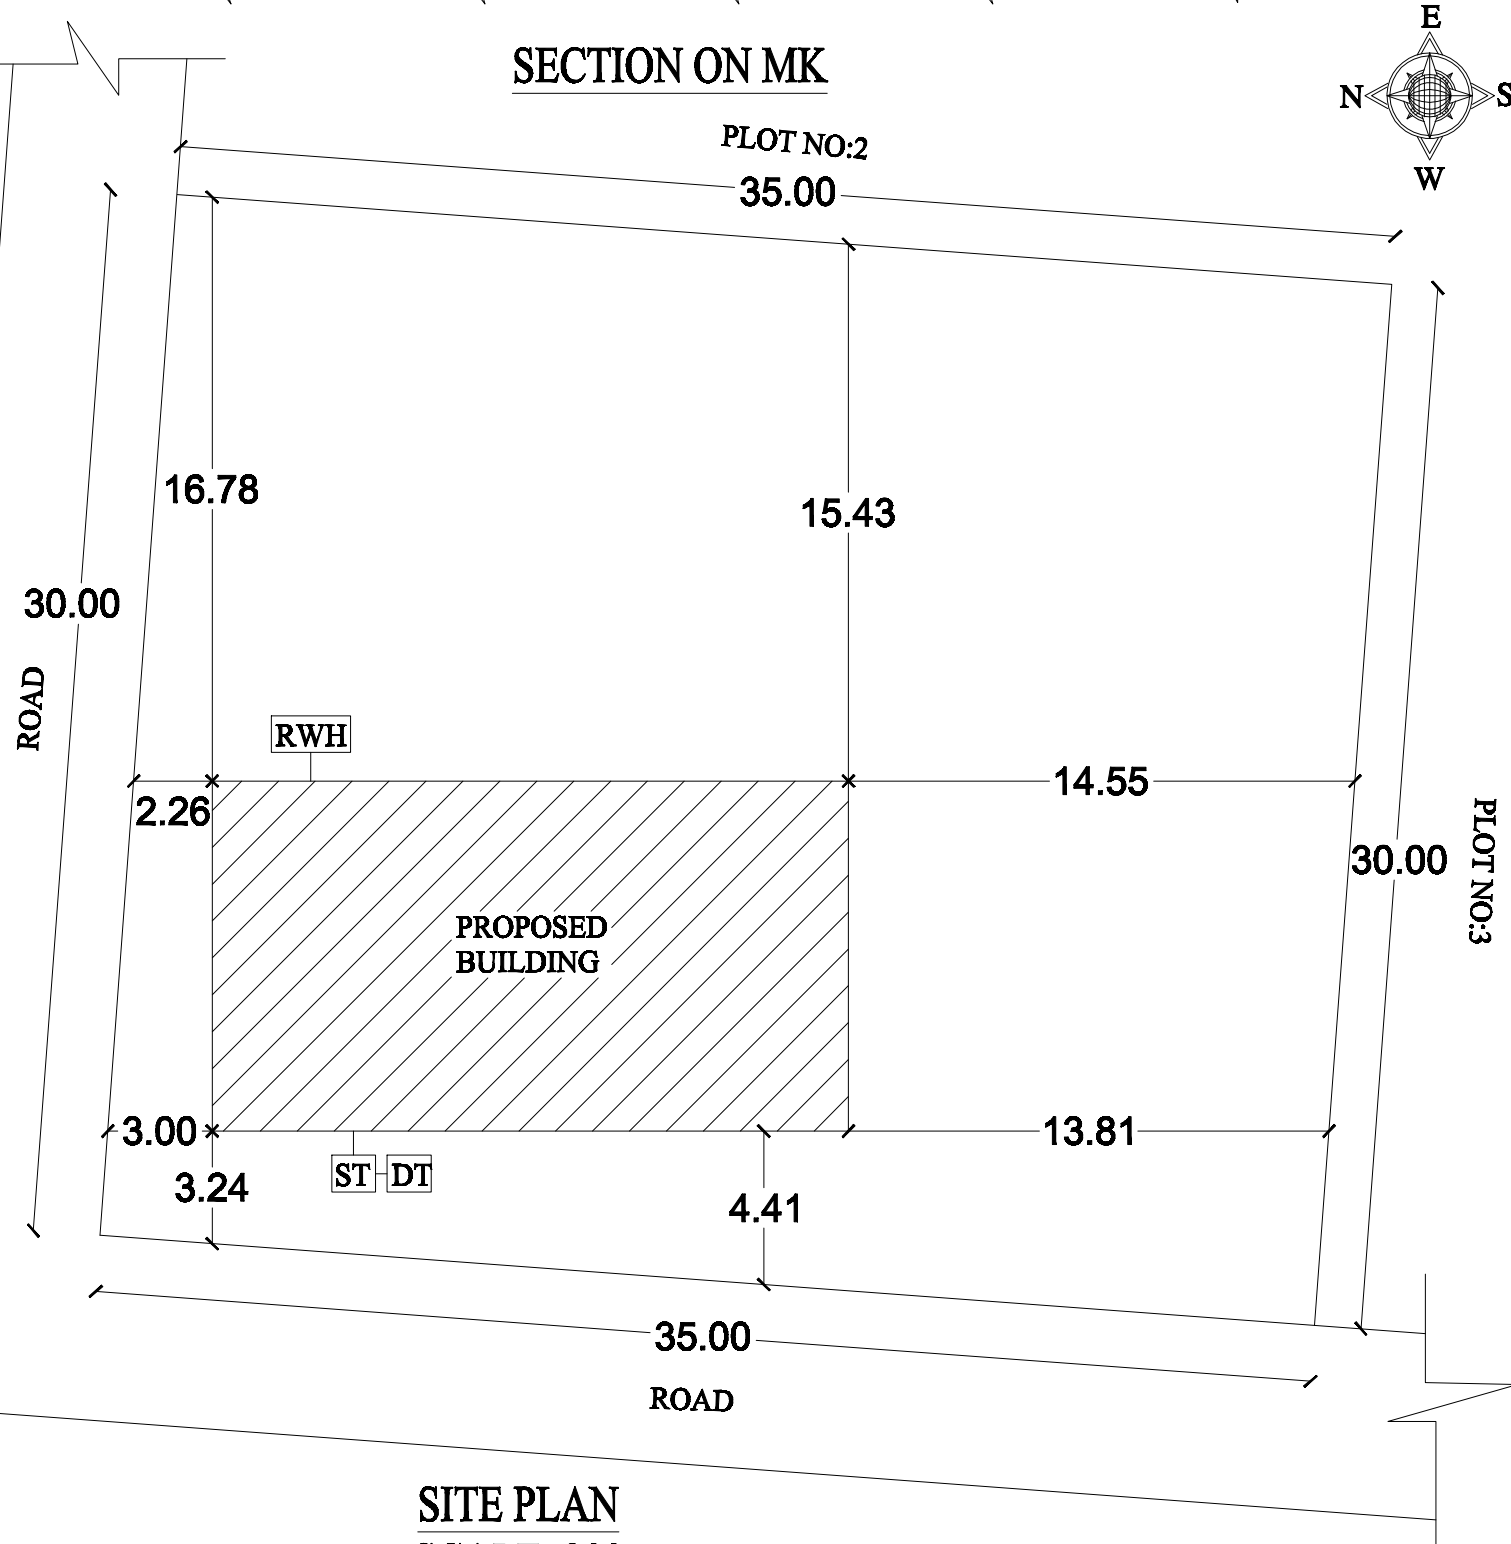

SITE PLAN
SCALE :200

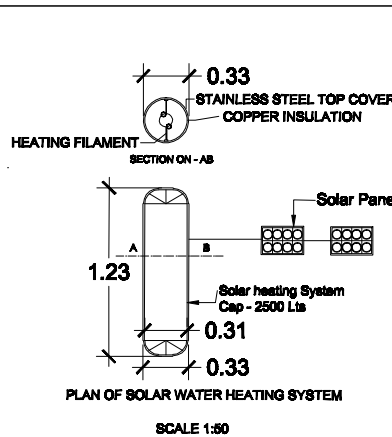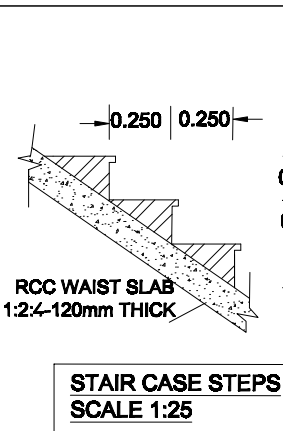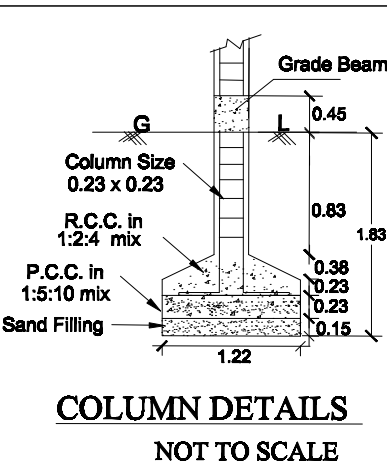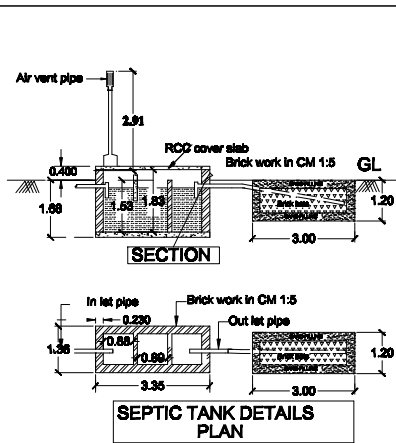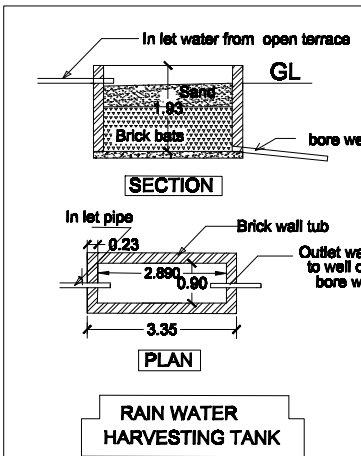

Waste water from kitchen and wash will
Be recharged in R.W.H As per building

All Dimensions are in ' METRES '
SCALE - 1: 100