


PLAN SHOWING THE PROPOSED GROUND AND FIRST FLOOR CONSTRUCTION OF R.C.C ROOF COMMERCIAL BUILDING IN R.S.NO:12/54 ,PLOT.NO. 542 & 543 PART AT QUITHE MILLATH NAGAR , VILAR VILLAGE & PANCHAYAT , THANJAVUR TALUK & DISTRICT.

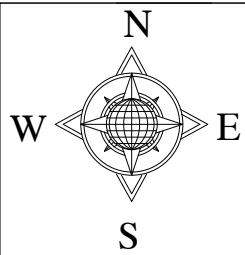


NAME OF THE OWNER :- Mr.S.SENGUTTUVAN, S/o.Mr.SOMASUNDARAM

| Reference |                 |             |
|-----------|-----------------|-------------|
| R.S       | Rolling Shutter | 2.20 X 2.13 |
| D         | Door            | 0.91 X 2.13 |
| D1        | Door            | 0.75 X 2.13 |
| W         | Window          | 1.53 X 1.37 |
| V         | Ventilator      | 0.91 X 0.61 |


| Area details      | SQ.M.  | SQ.FT.  |
|-------------------|--------|---------|
| Site Area         | 125.42 | 1350.00 |
| Proposed G.F Area | 47.40  | 510.21  |
| Proposed F.F Area | 47.40  | 510.21  |
| Open Space        | 78.02  | 839.79  |

| Colour Index  |            |
|---------------|------------|
| Proposed      |            |
| Site Boundary | Exg - Road |


Applicant :

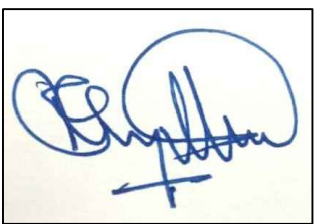  
S.SENGUTTUVAN


Engineer :

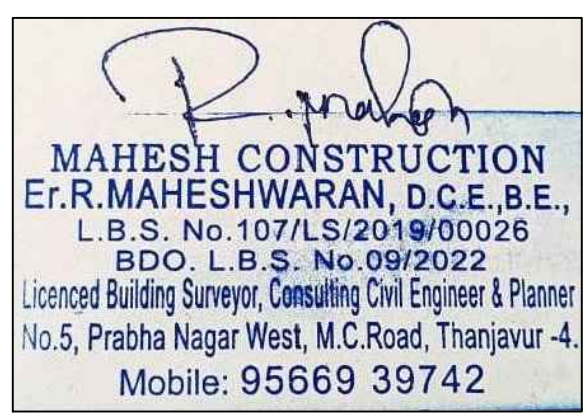  
MAHESH CONSTRUCTION  
Er.R.MAHESHWARAN, D.C.E.,B.E.,  
L.B.S. No.107/LS/2019/00026  
BDO. L.B.S. No.09/2022  
Licenced Building Surveyor, Consulting Civil Engineer & Planner  
No.5, Prabha Nagar West, M.C.Road, Thanjavur -4.  
Mobile: 95669 39742


( RESPONSIBLE FOR DRAWING ONLY )

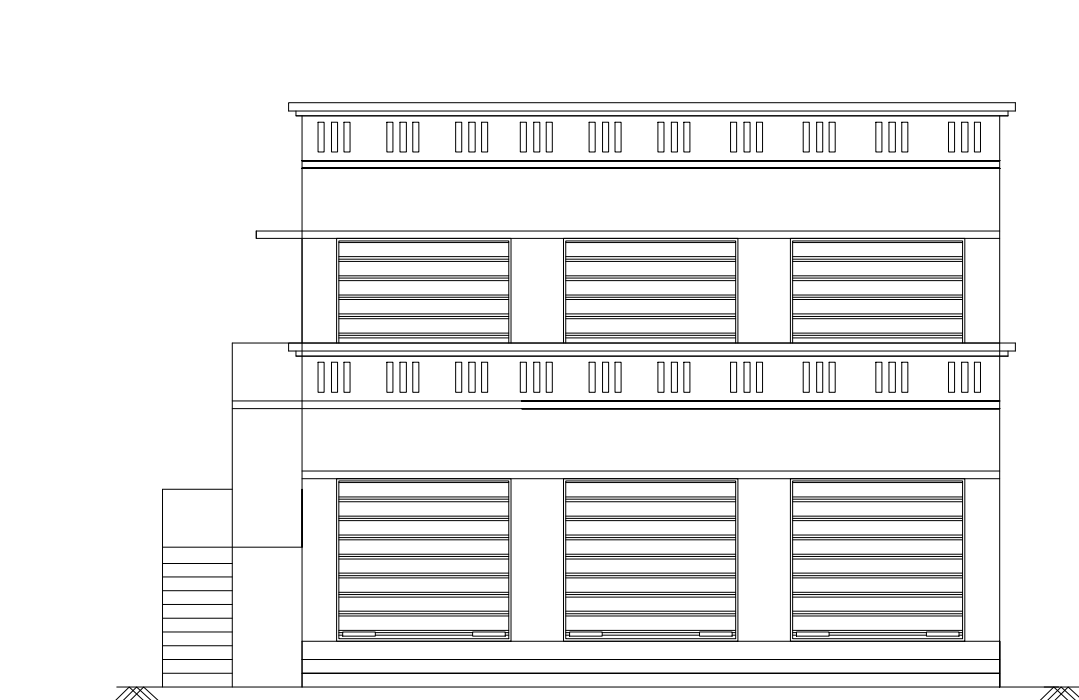


FRONT ELEVATION

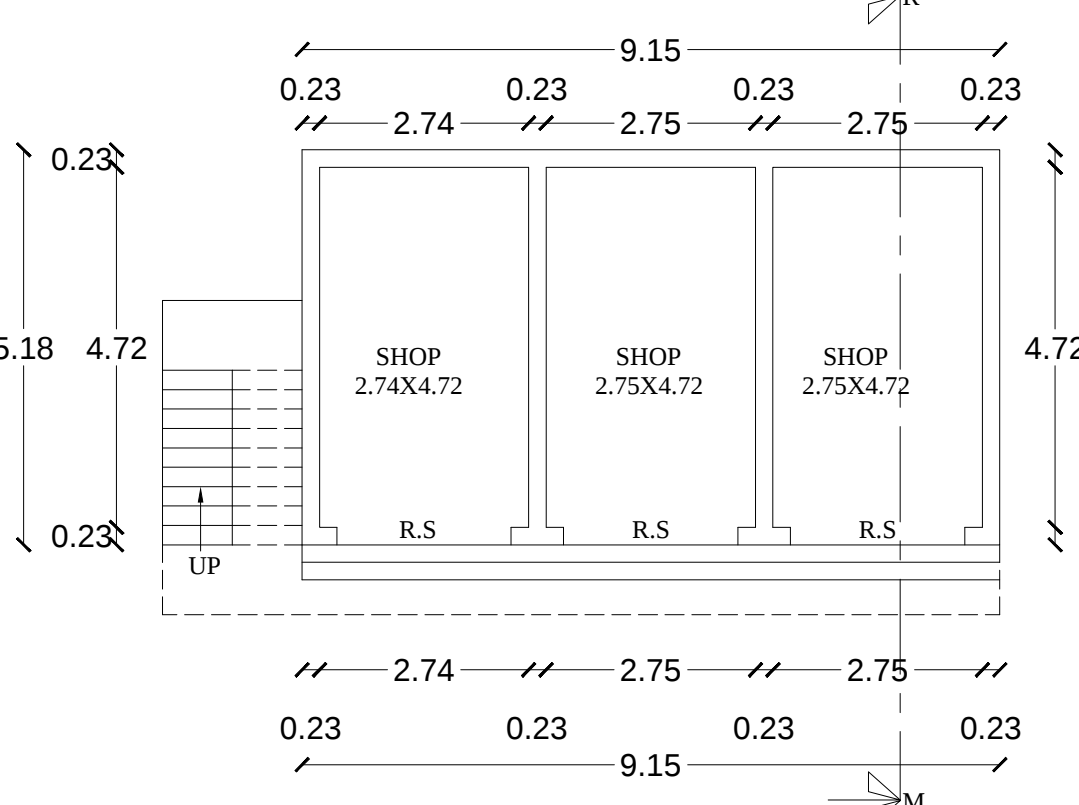


PRO- GROUND FLOOR PLAN

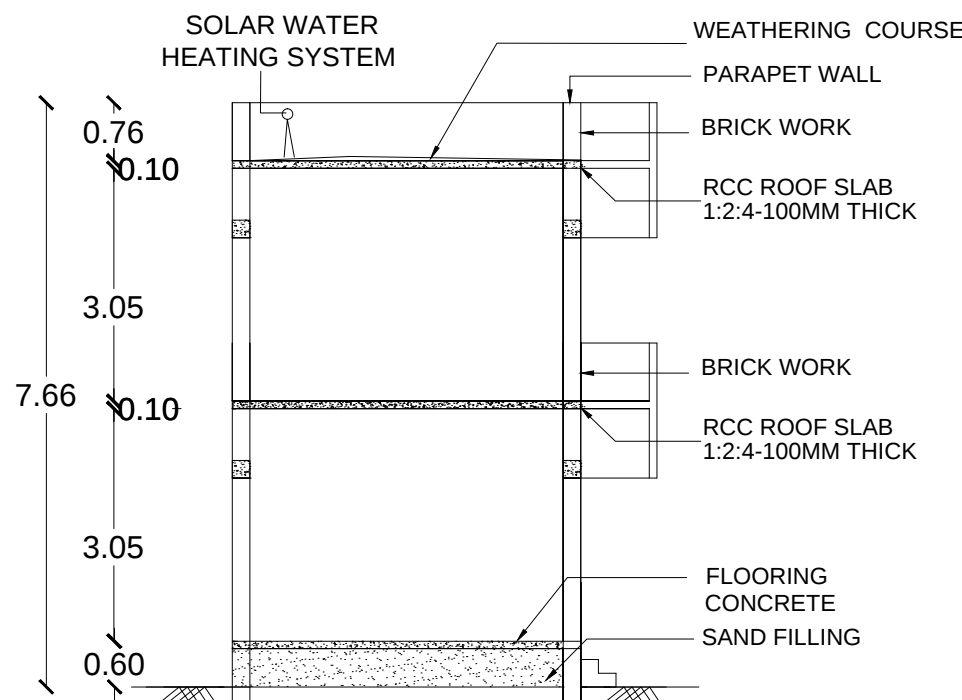


SECTION ON RM

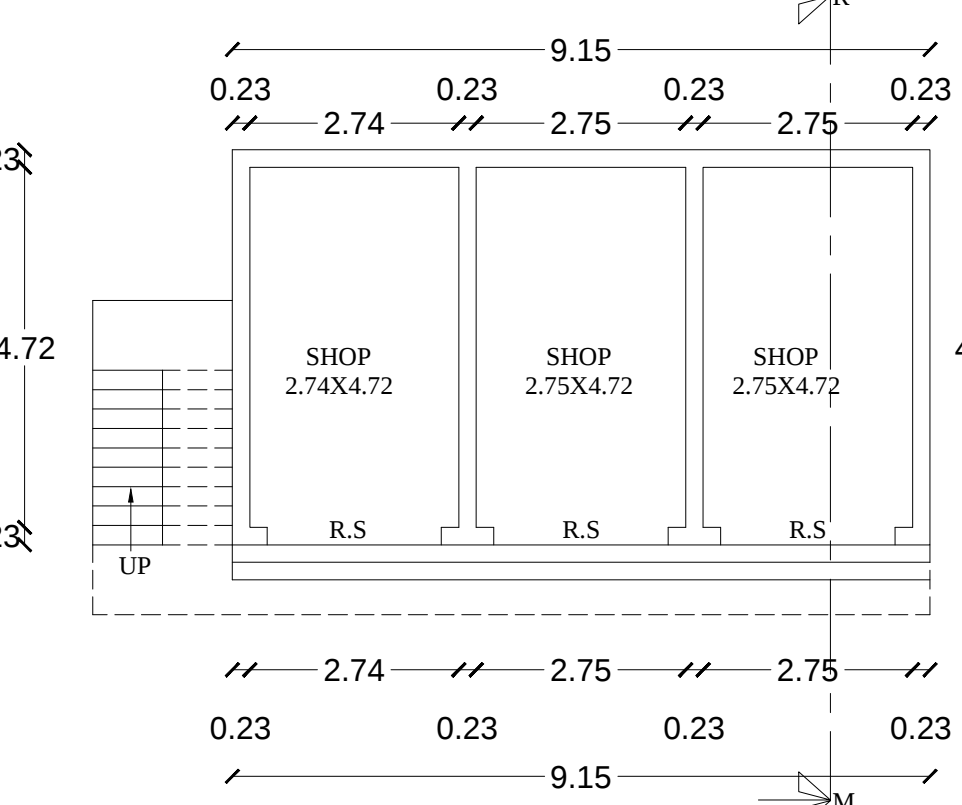


PRO- FIRST FLOOR PLAN

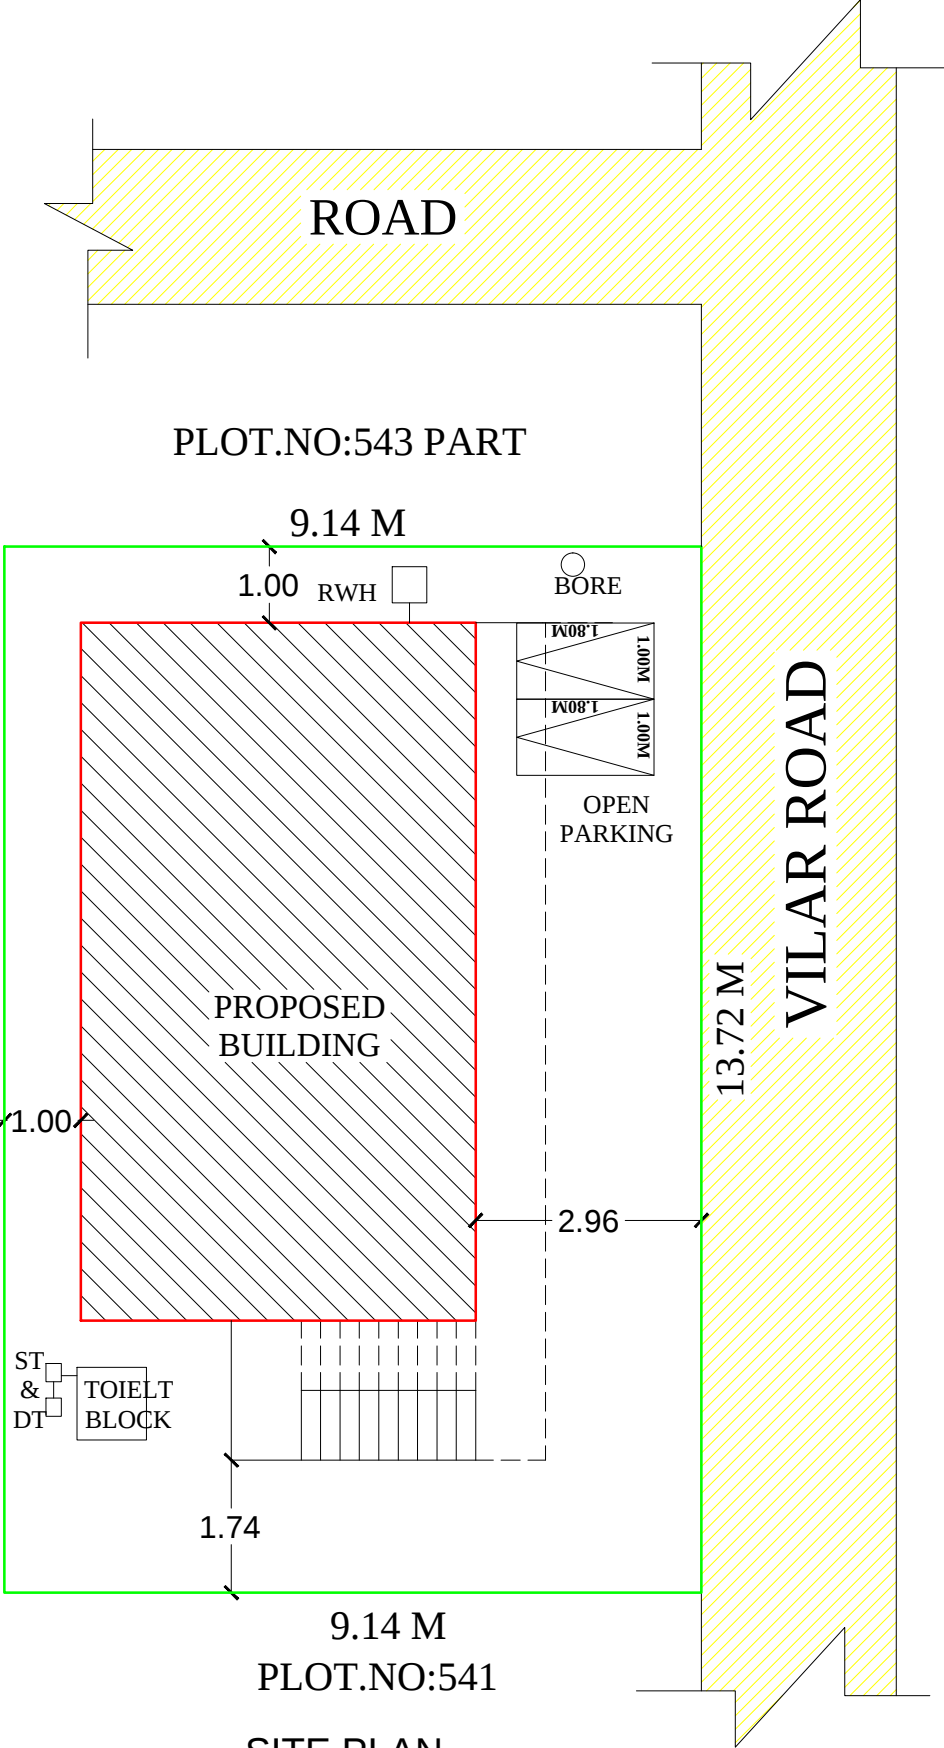


SITE PLAN  
SCALE 1:100

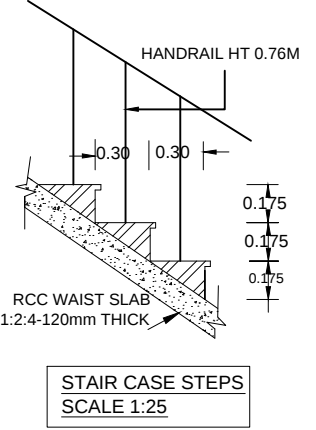


STAIR CASE STEPS  
SCALE 1:25

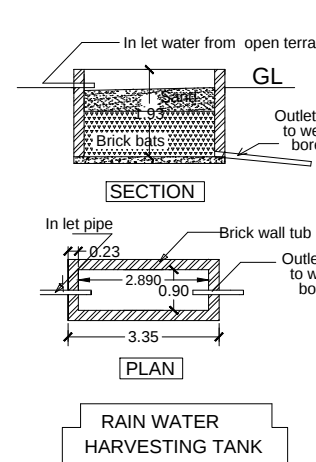


RAIN WATER  
HARVESTING TANK

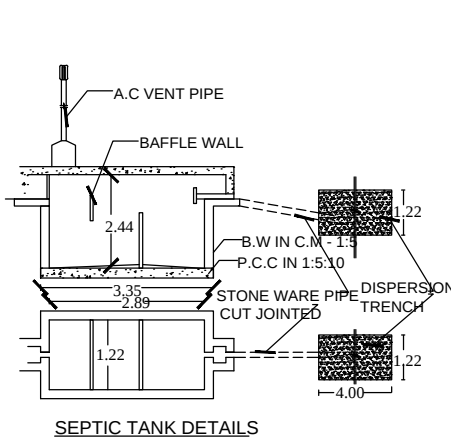


SEPTIC TANK DETAILS

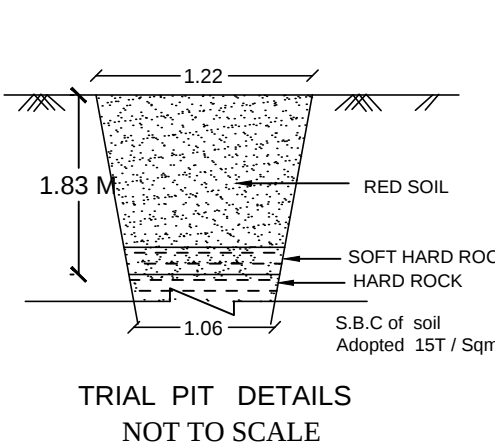

TRIAL PIT DETAILS  
NOT TO SCALE

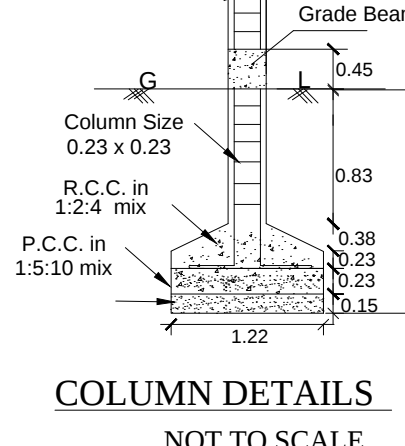

COLUMN DETAILS  
NOT TO SCALE

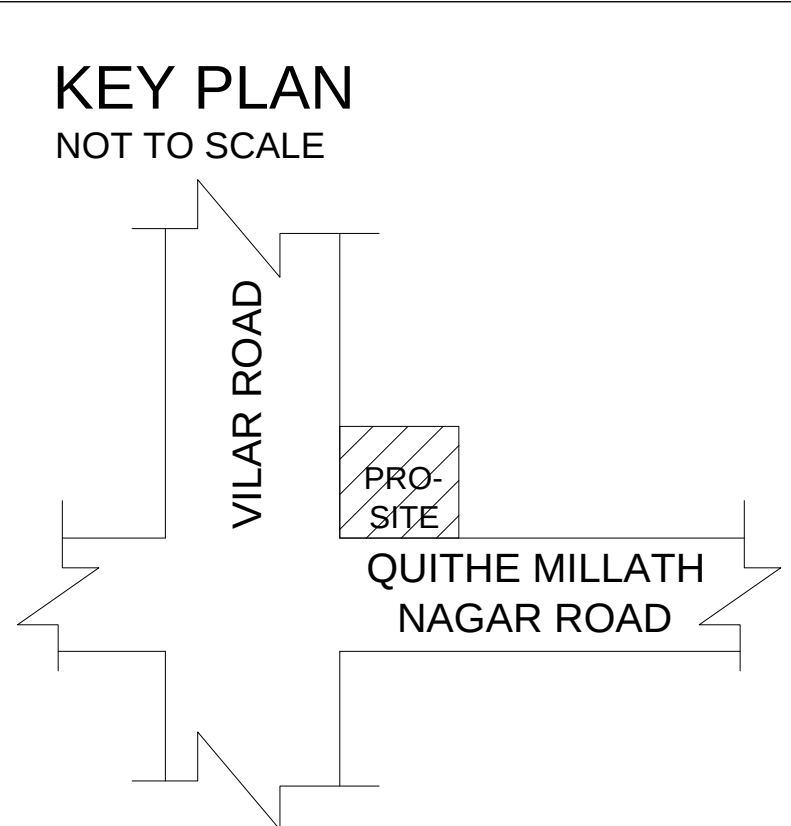

KEY PLAN  
NOT TO SCALE