



PLAN SHOWING THE PROPOSED GROUND FLOOR CONSTRUCTION OF A R.C.C ROOF RESIDENTIAL BUILDING IN R.S.NO:22/ 1B1A, PLOT NO:83,84,85,86,87,88 & 89 AT PARVIN NAGAR, VILAR VILLAGE & PANCHAYAT, PANCHAYAT, THANJAVUR TALUK & DISTRICT.


NAME OF THE POWER AGENT : Mr.M.MATHIVANAN, S/o.Mr.MARIMUTHU. .

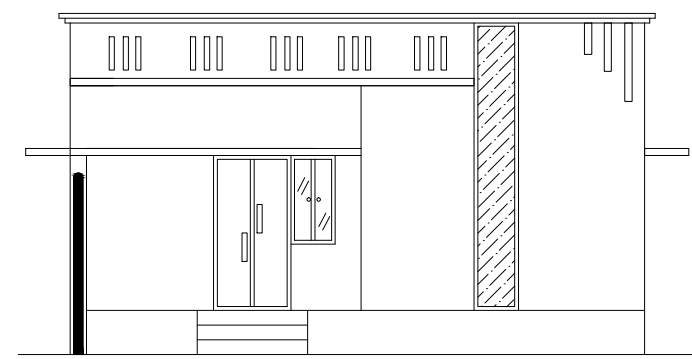


ELEVATION

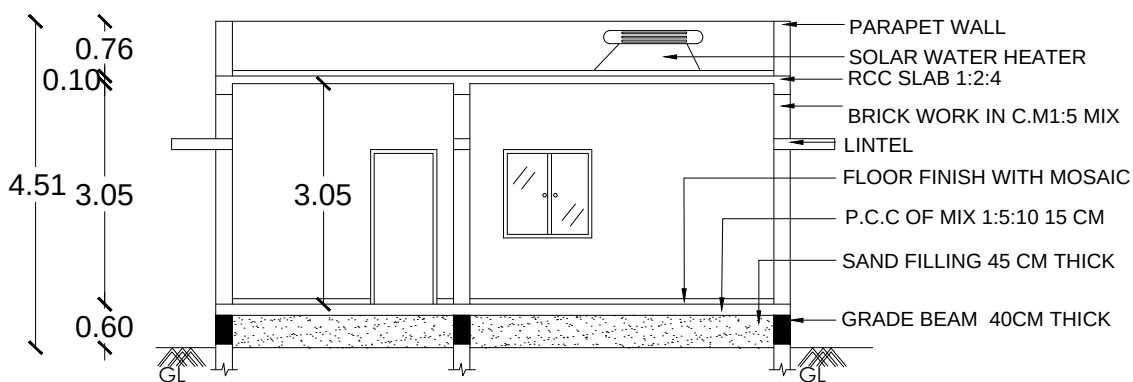


SECTION ON - 'RM'

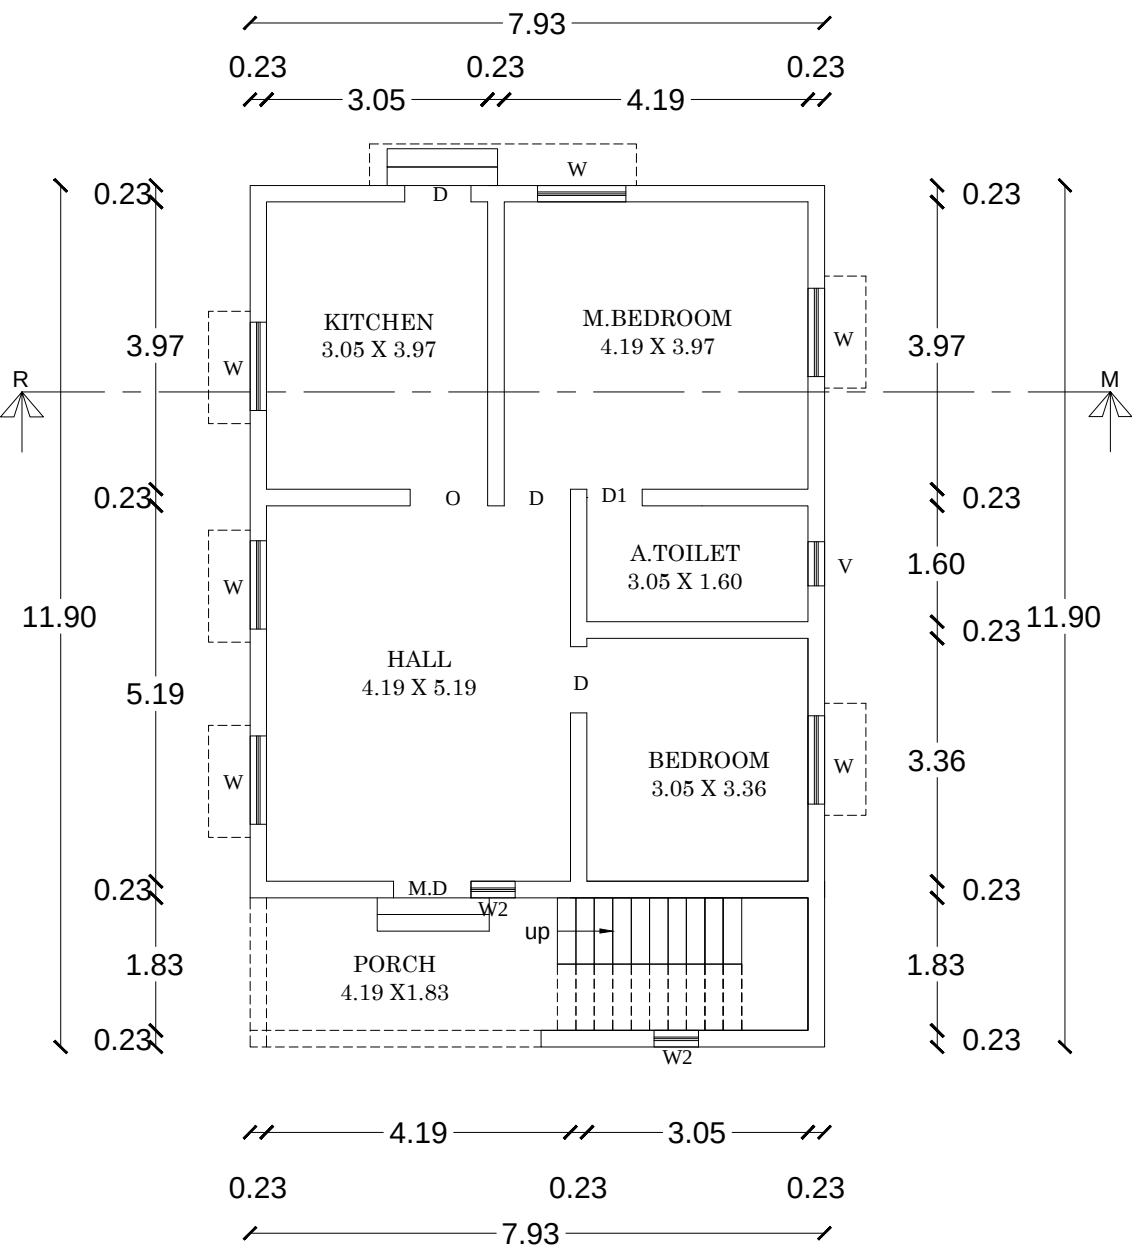


PRO- GROUND FLOOR PLAN

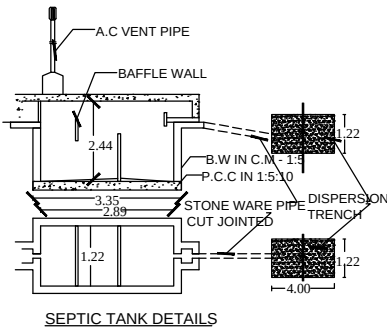


SEPTIC TANK DETAILS

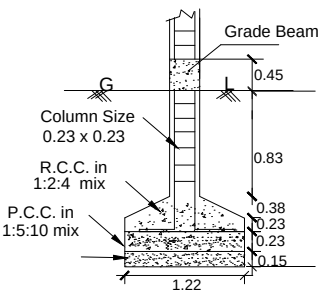


COLUMN DETAILS
NOT TO SCALE

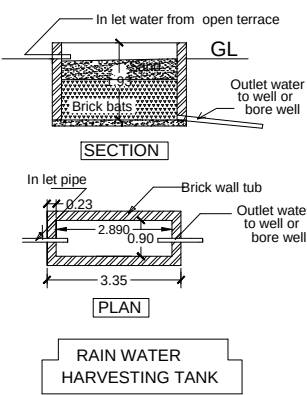

RAIN WATER
HARVESTING TANK

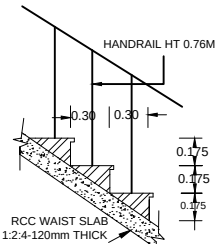


STAIR CASE STEPS
SCALE 1:25

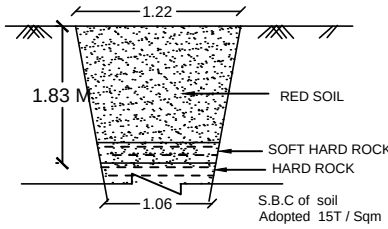


TRIAL PIT DETAILS
NOT TO SCALE

Applicant :

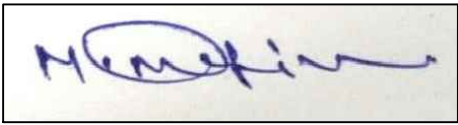

M.MATHIVANAN
(POWER AGENT)

Engineer :

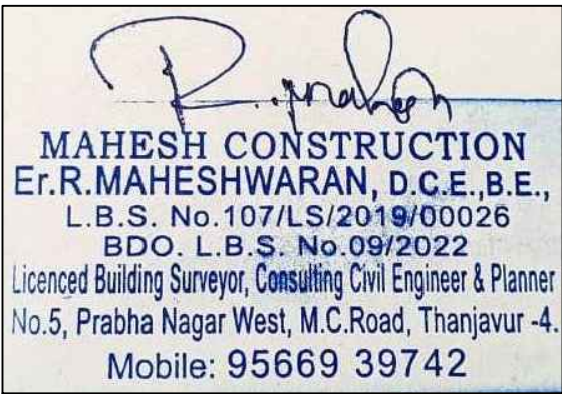

(RESPONSIBLE FOR DRAWING ONLY)


Reference

MD	Main Door	1.07X 2.13
D	Door	0.91 X 2.13
D1	Door	0.75 X 2.13
W	Window	1.53 X 1.37
V	Ventilator	0.91 X 0.61

Area details	SQ.M.	SQ.FT.
Site Area	1245.23	13398.75
Proposed G.F Area	94.33	1015.00
Open Space	1151.00	12383.75

Colour Index

Proposed	
Site Boundary	Exg - Road

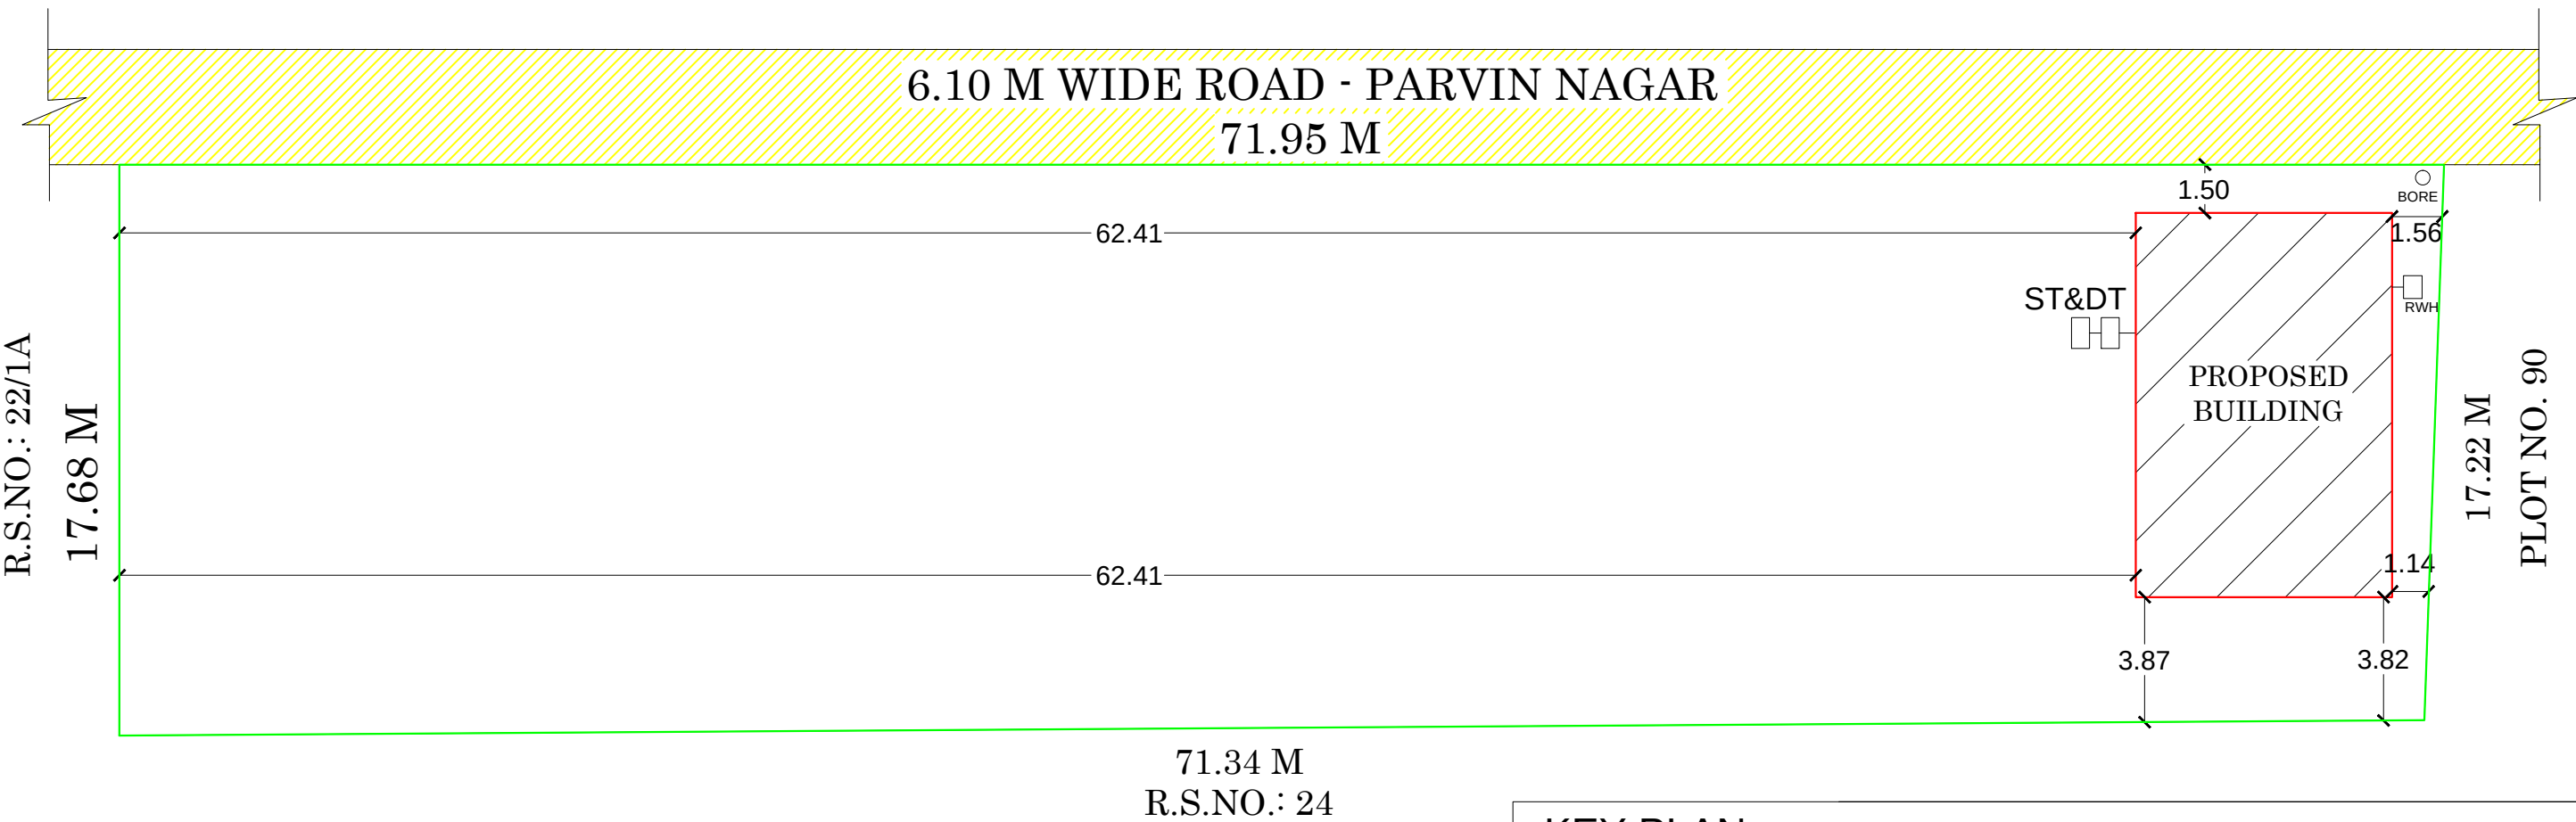

SITE PLAN
SCALE 1:200

KEY PLAN
NOT TO SCALE

