
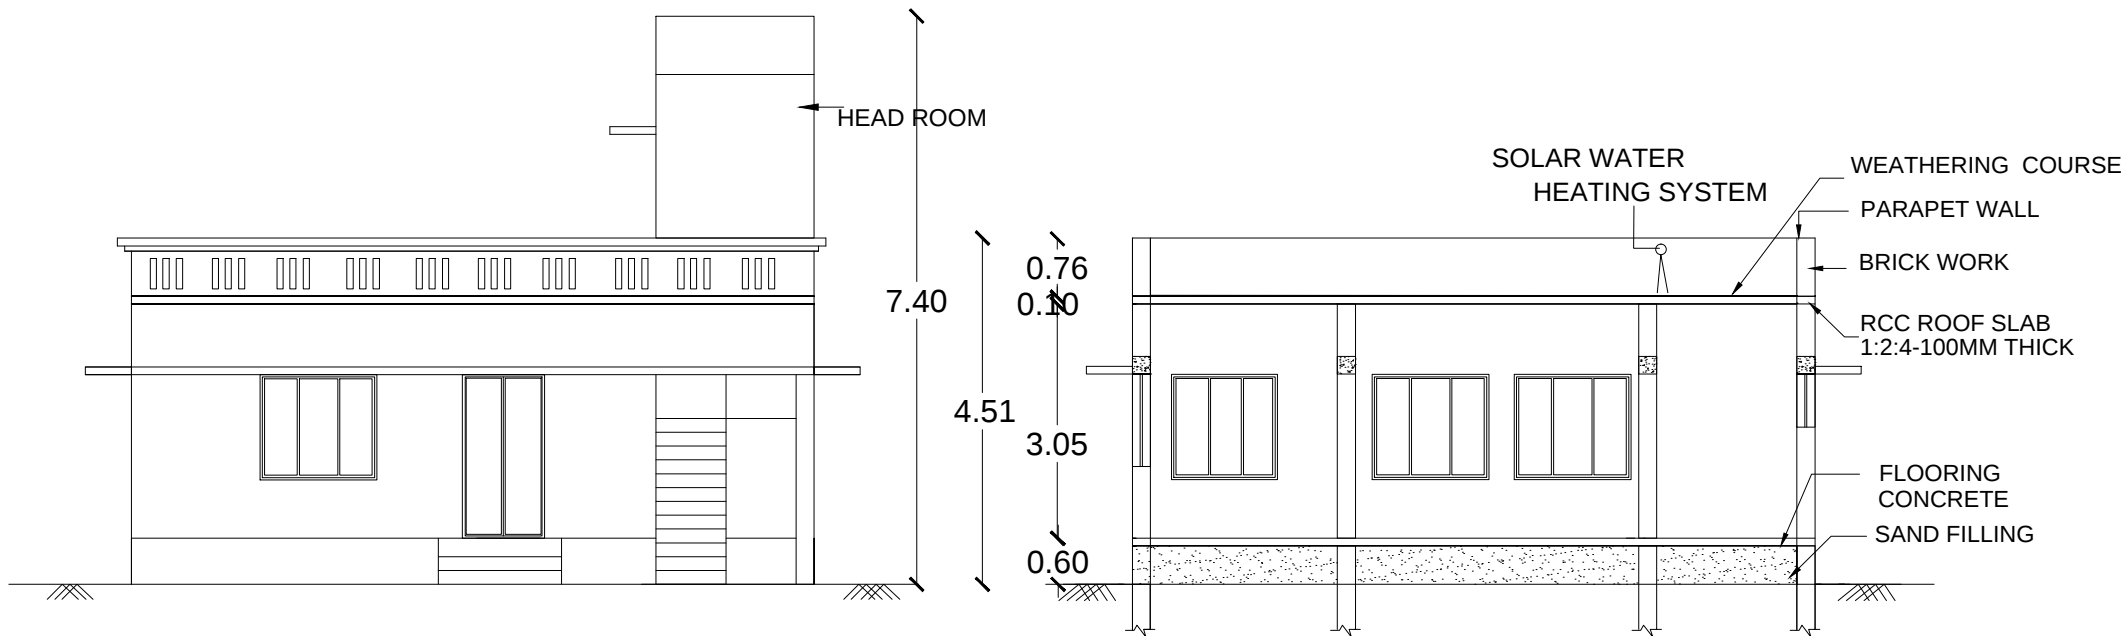



PLAN SHOWING THE PROPOSED GROUND & FIRST FLOOR CONSTRUCTION OF A R.C.C ROOF RESIDENTIAL BUILDING IN R.S.NO:14/ 41,PLOT NO. 374 AT QUITHE MILLATH NAGAR, VILAR VILLAGE & PANCHAYAT, THANJAVUR TALUK & DISTRICT.

NAME OF THE OWNER : Mrs.L.SUSILA, W/o.Mr.LAKSHMANAN.

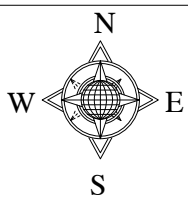


FRONT ELEVATION


SECTION ON BR

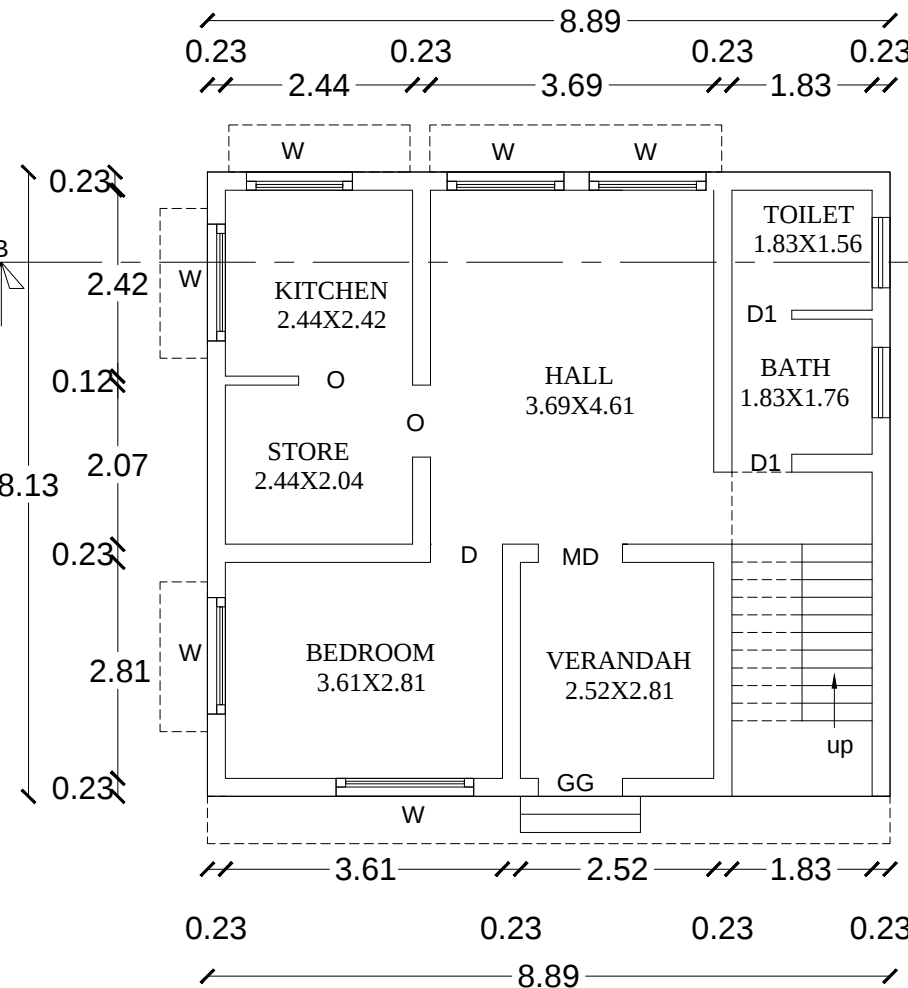






PRO- GROUND FLOOR PLAN

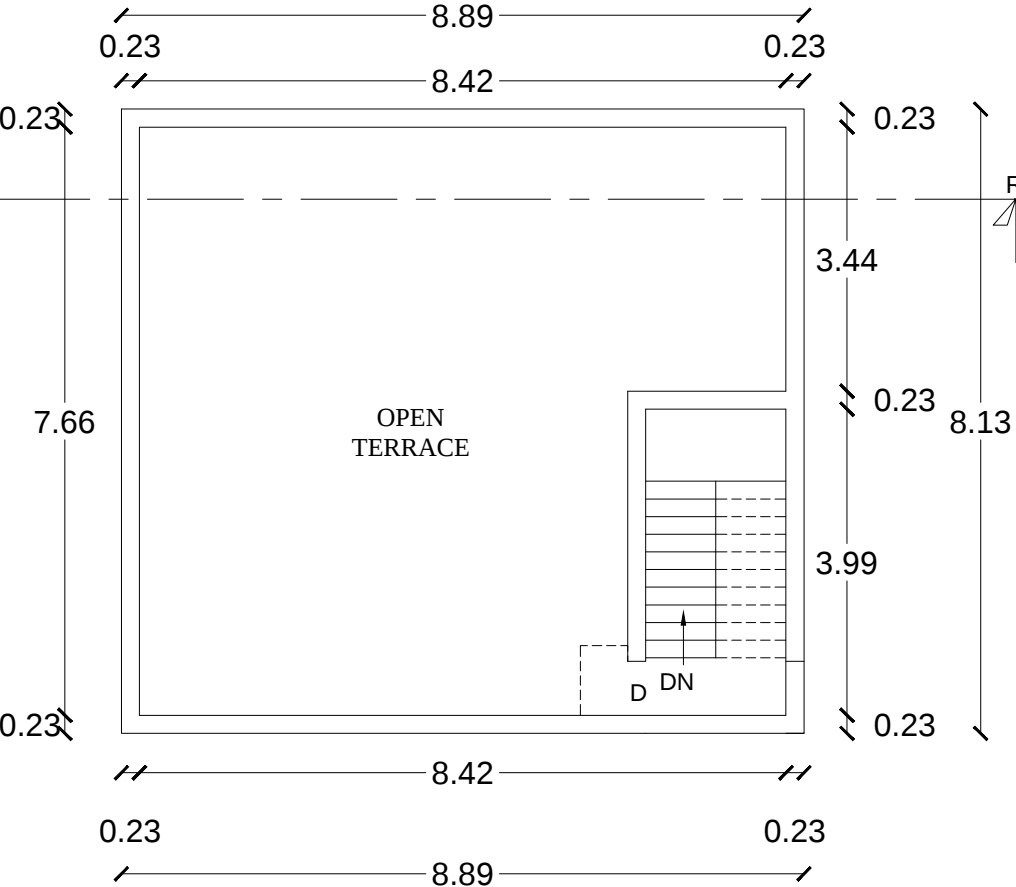

PRO- FIRST FLOOR PLAN

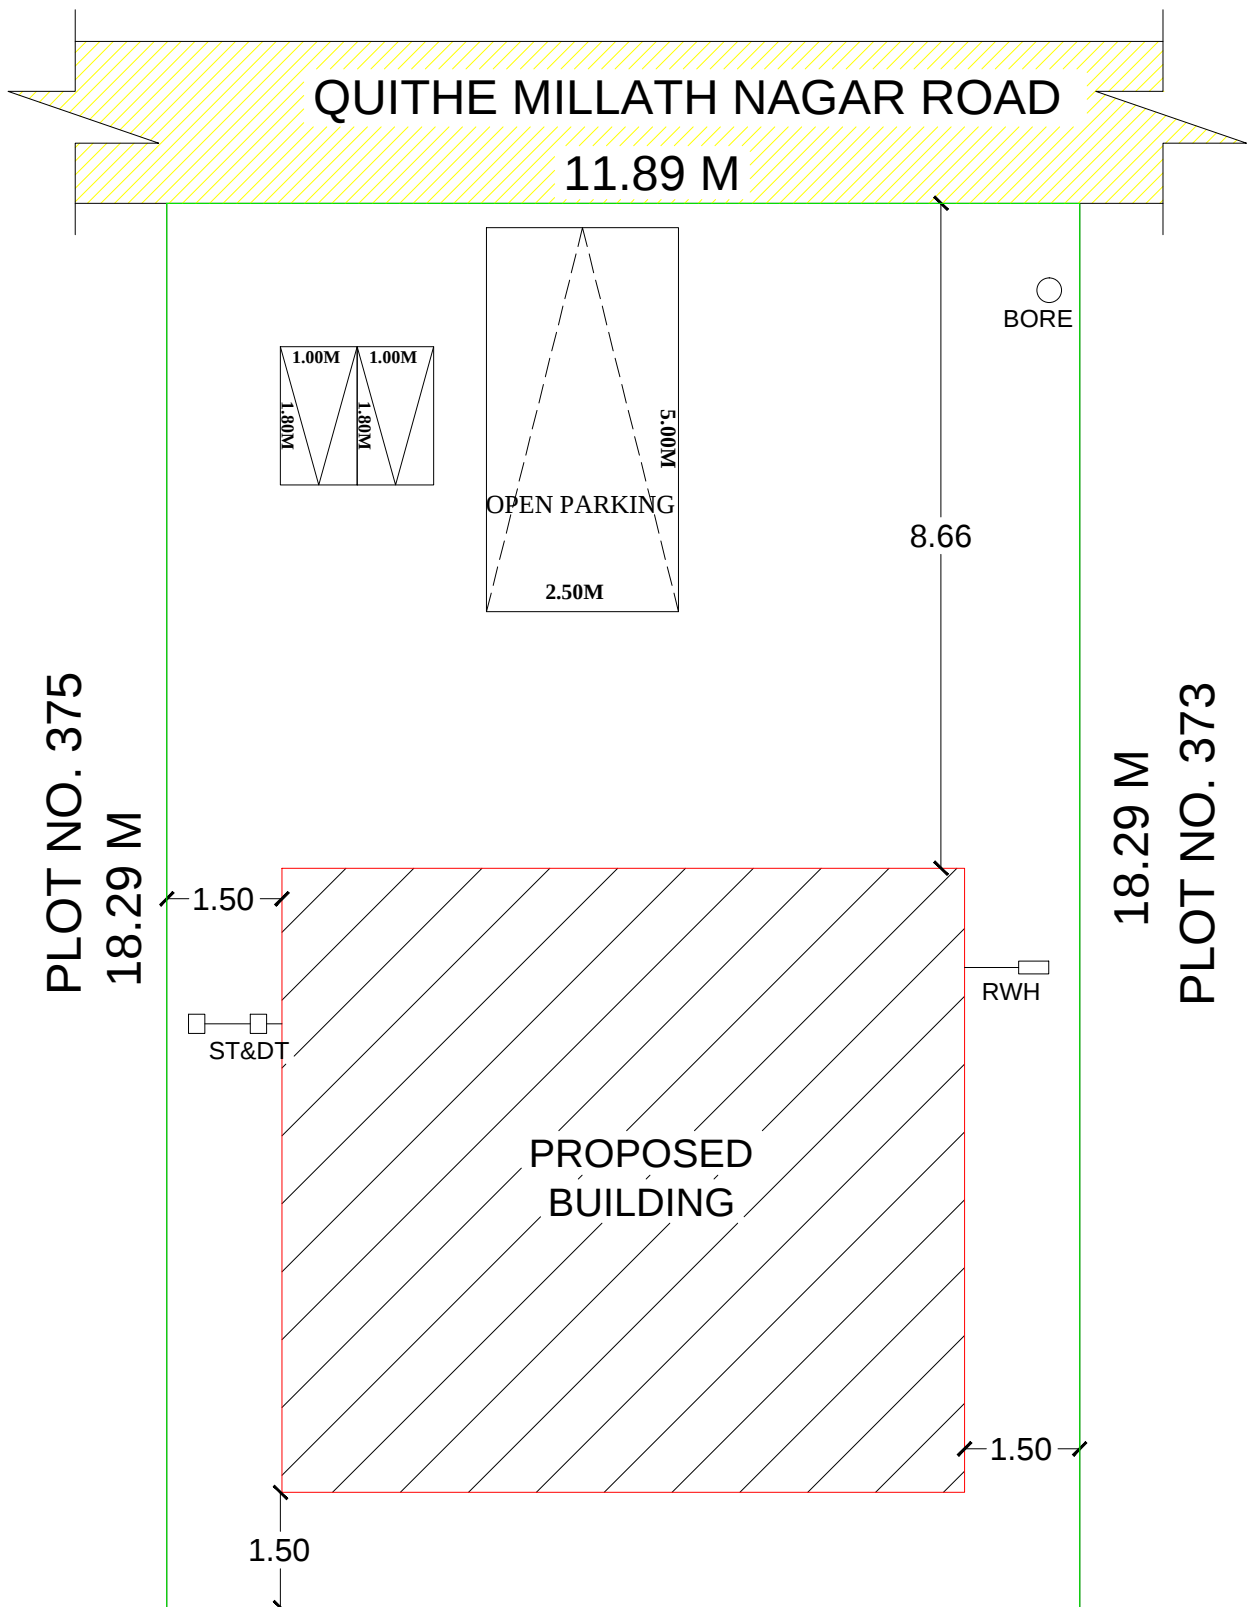

11.89 M
PLOT NO. 363
SITE PLAN
SCALE 1:100

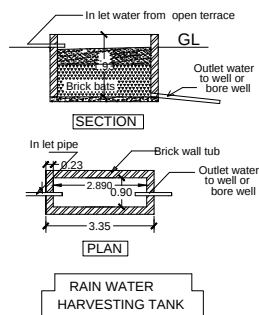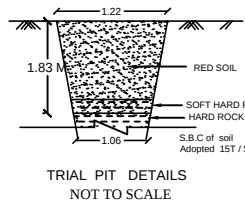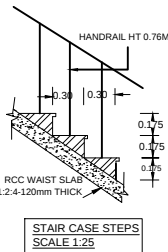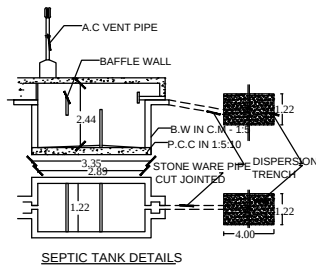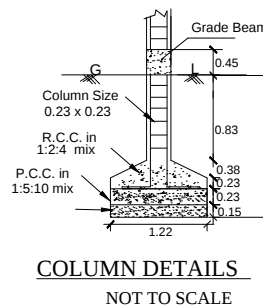

1.Waste water from kitchen and wash will
Be recharged in R.W.H As per building
Rule No. 17 A.
2.SAVE RAIN WATER
All Dimensions are in ' METRES '
SCALE - 1: 100

Reference

MD	Main Door	1.07X 2.13
D	Door	0.91 X 2.13
D1	Door	0.75 X 2.13
W	Window	1.53 X 1.37
V	Ventilator	0.91 X 0.61

Area details	SQ.M.	SQ.FT.
Site Area	217.39	2340.00
Proposed G.F Area	72.28	778.02
Proposed F.F Area	10.23	110.11
Open Space	145.11	1561.98

Colour Index

Proposed



Site Boundary



Road




Applicant :

L. Susila

L.SUSILA

Engineer :

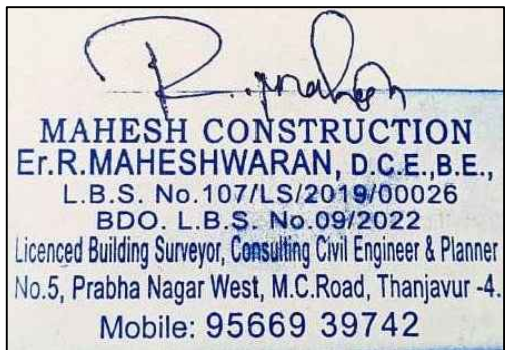

(RESPONSIBLE FOR DRAWING ONLY)

KEY PLAN
NOT TO SCALE

