


PLAN SHOWING THE PROPOSED CONSTRUCTION OF GROUND FLOOR R.C.C. ROOF RESIDENTIAL BUILDING IN R. S. NO: 197A/3, AT MADHAKOVIL NORTH STREET, THIRUKANOORPATTI VILLAGE AND PANCHAYAT, THANJAVUR TALUK AND DISTRICT.


NAME OF THE OWNER : Mr.I. RUBAN, S/o.Mr.Irudhayaraj

SCALE 1:100

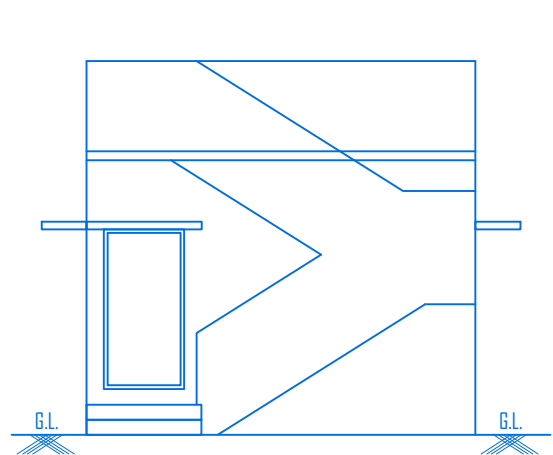


FRONT ELEVATION

(SCALE 1:150)





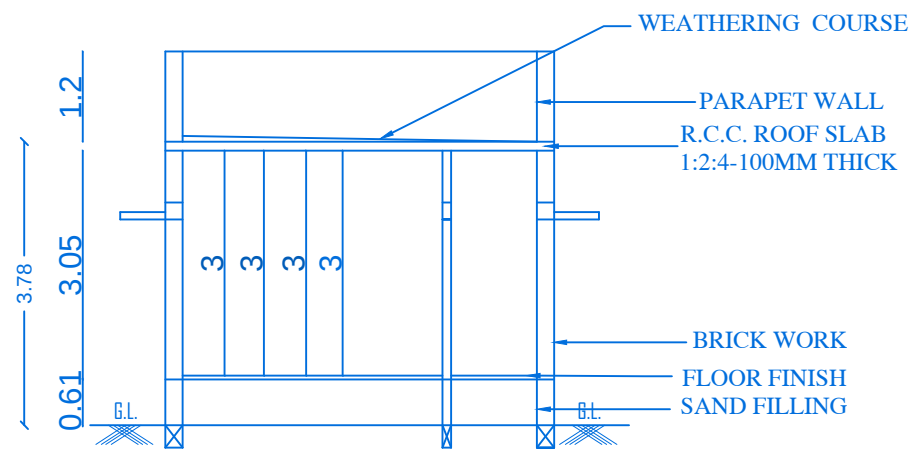


SECTION-XX

(SCALE 1:150)

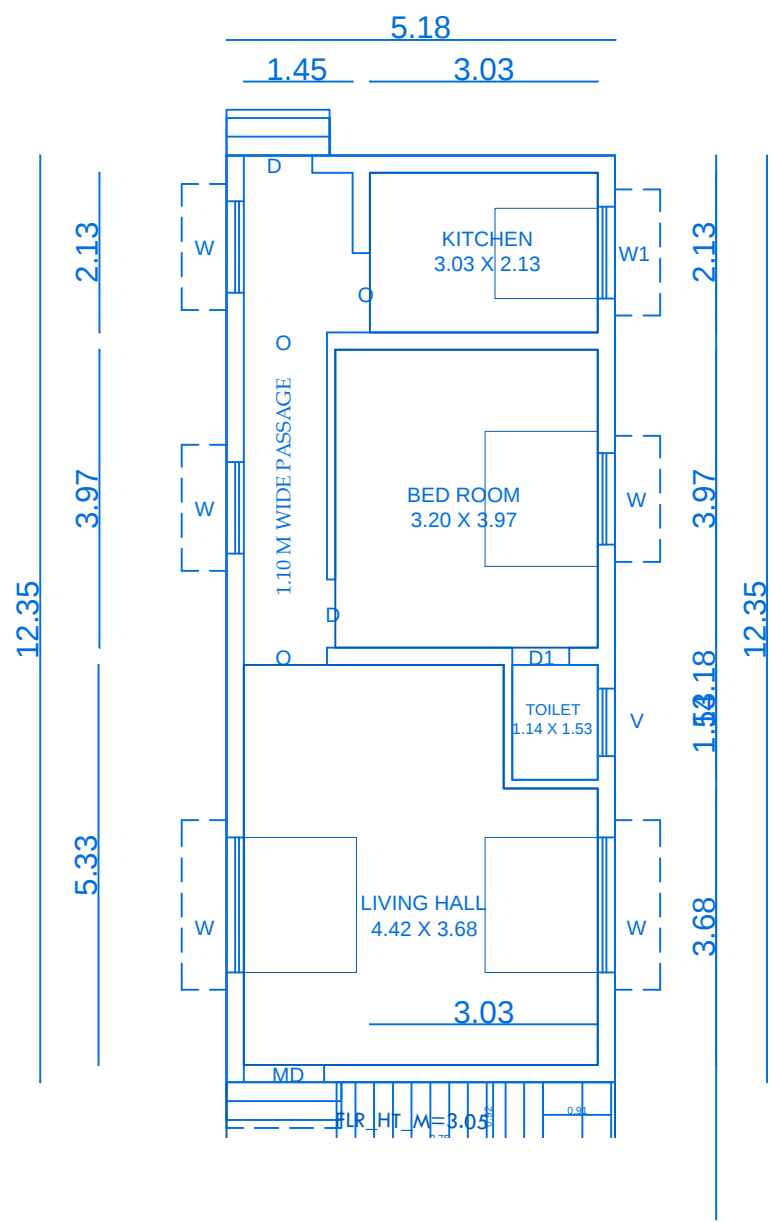

PLAN

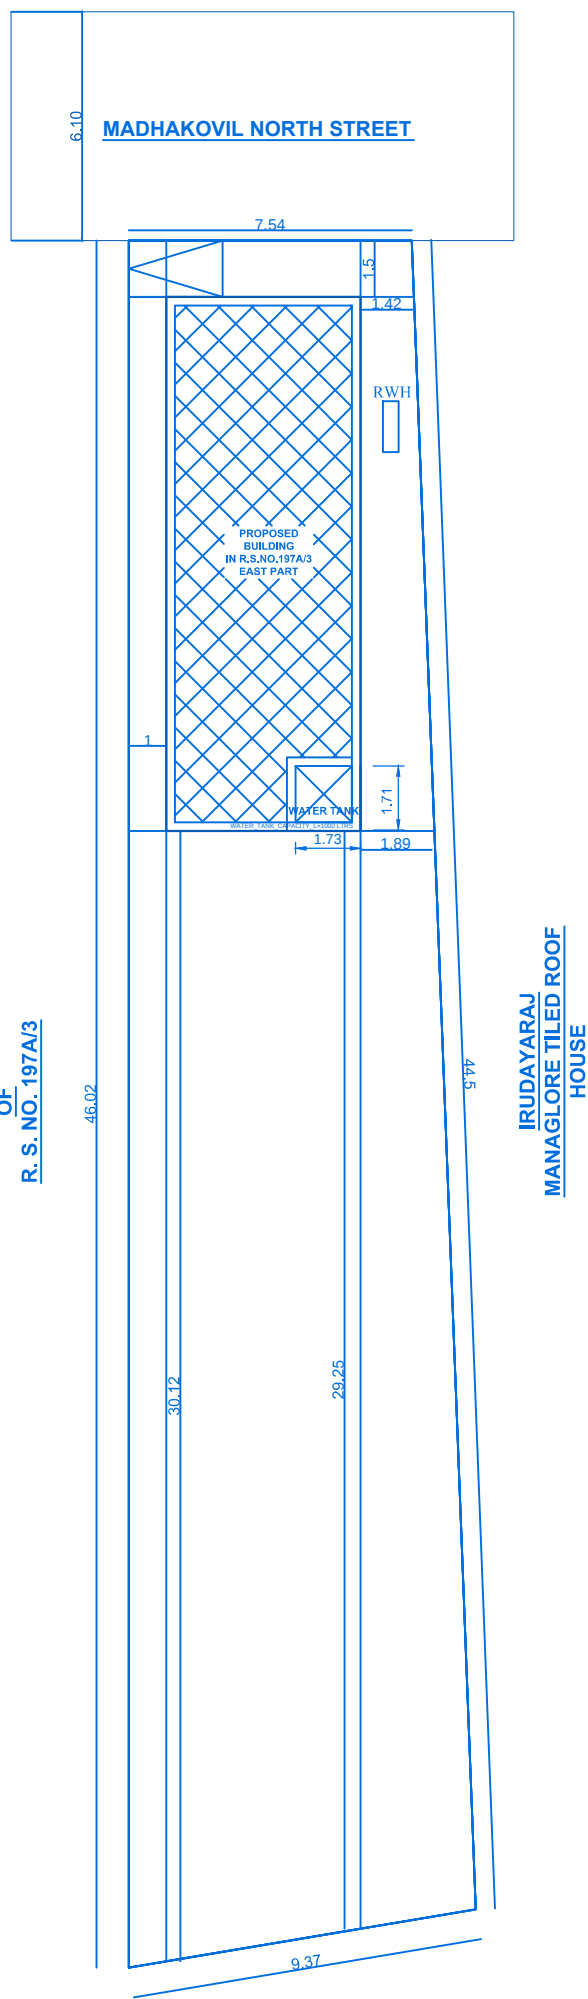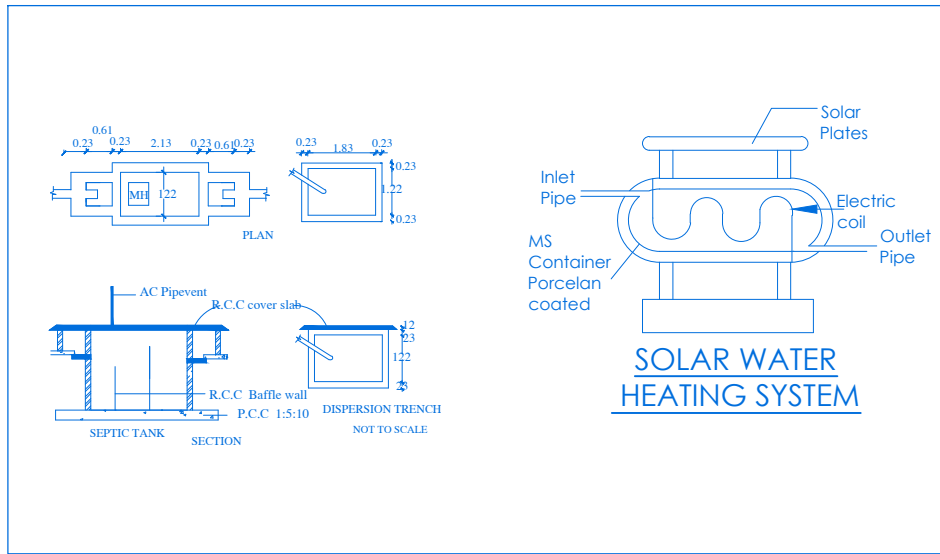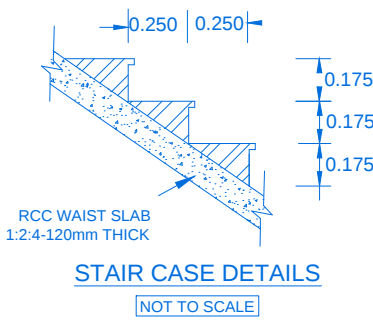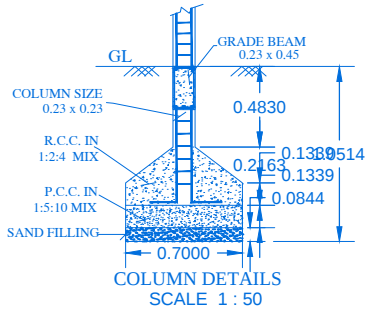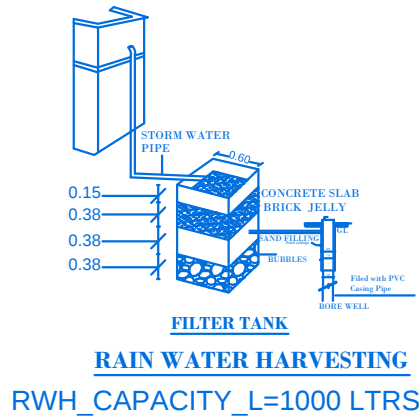

SOOSAI THOTTAM & VACANT PLOT

SITE PLAN
(SCALE 1: 200)

SCHEDULE OF JOINERIES	
REFERENCE	METER
MD - MAIN DOOR	1.06 x 2.13
D - FLUSH DOOR	1.00 x 2.13
D1 - FLUSH DOOR	0.91 x 2.13
O - OPEN	1.00 x 2.13
W - GLAZED WINDOW	1.80 x 1.50
W1 - GLAZED WINDOW	1.68 x 1.22
W2 - GLAZED WINDOW	1.68 x 1.52
KW - KITCHEN WINDOW	1.20 x 1.37
V - VENTILATOR	1.00 x 0.91

AREA DETAILS

	DESCRIPTION	SQ.M	SQ.FT
	PLOT AREA AS PER DOCUMENT	384.13	4134.75
	PLOT AREA AS AT PATTa	550.00	5920.20

PROPOSED BUILTUP AREA

SL NO.	DESCRIPTION	F.S.I AREA		NON F.S.I AREA		TOTAL AREA	
		(SQ.M)	(SQ.FT)	(SQ.M)	(SQ.FT)	(SQ.M)	(SQ.FT)
1)	GROUND FLOOR AREA	73.64	792.66	-	-	73.66	792.66
	TOTAL	73.64	792.66	-	-	73.66	792.66
	VACANT AREA	-	-	-	-	73.66	792.66

PLOT COVERAGE = 73.64/384.13 X 100 = 19.17 %

F.S.I = 73.64 / 384.13 = 0.19

	PARKING	REQUIRED	PROVIDED
1	CAR PARKING SPACE	-	-
2	TWO WHEELER PARKING	1 No	1 No

BOUNDARY SHOWN IN - ROAD AREA -

ALL DIMENSIONS ARE IN METER.
SCALE - 1:100.

APPLICANT

ENGINEER

I. Ruban
A. Nirmala Sahaya Rani
L.B.S NO 242/98
ET. A.NIRMALA SAHAYA RANI, D.C.E., B.Tech.
Licensed Surveyor & Building Control
SNEGA CONSTRUCTION
No 5, Anna Nagar 8th Cross, VALAMANGALAM
Cell. 98421 82894, 94876 02894