


PLAN SHOWING THE PROPOSED CONSTRUCTION OF GROUND FLOOR R.C.C ROOF RESIDENTIAL BUILDING
IN R.S.NO:38/4C1, PATTA NO:6012, AT KALYANAPURAM Ist SETHI VILLAGE & PANCHAYAT, THIRUVAIYARU TALUK,
THANJAVUR DISTRICT.


NAME OF THE OWNER:Mr.K.SANTHOSH.

SCALE 1:100

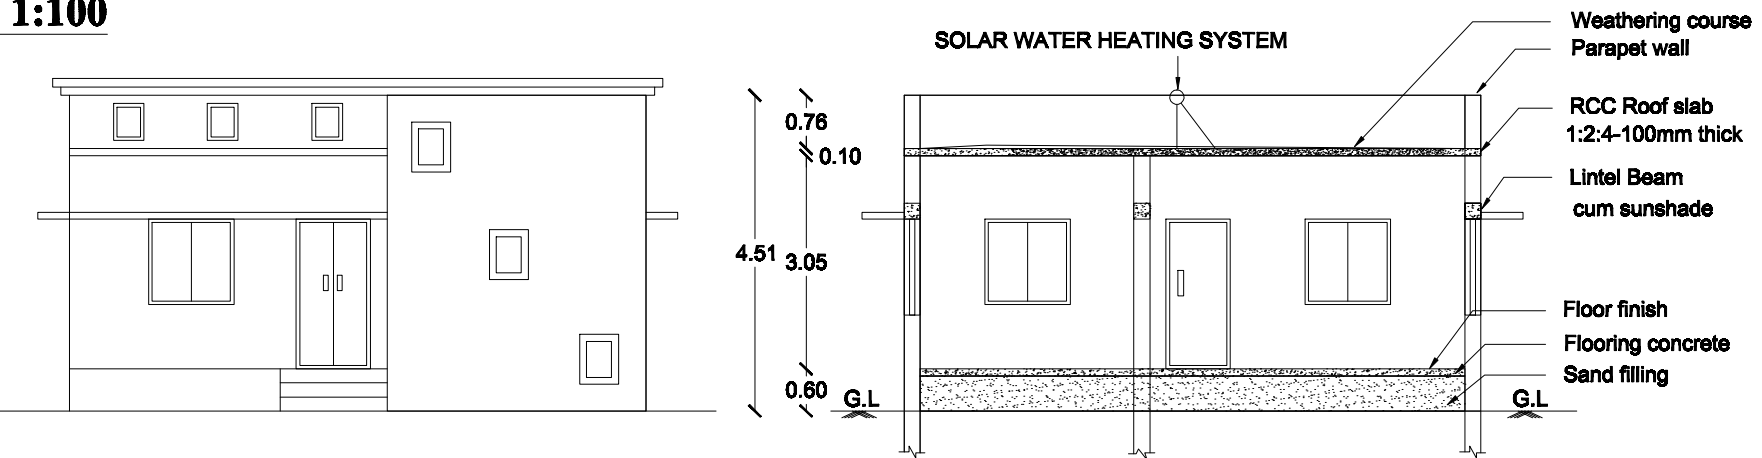


FRONT ELEVATION






SECTION ON MK

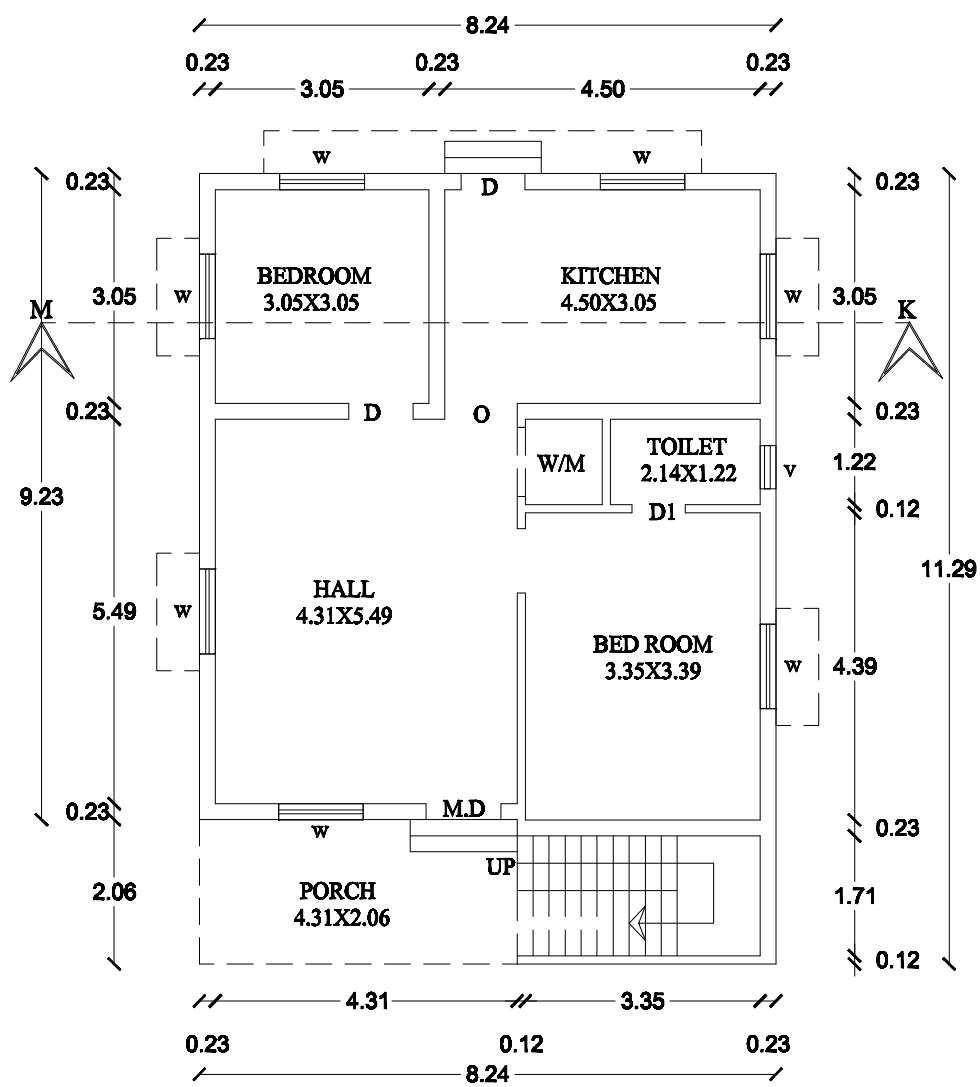

PRO - GROUND FLOOR PLAN

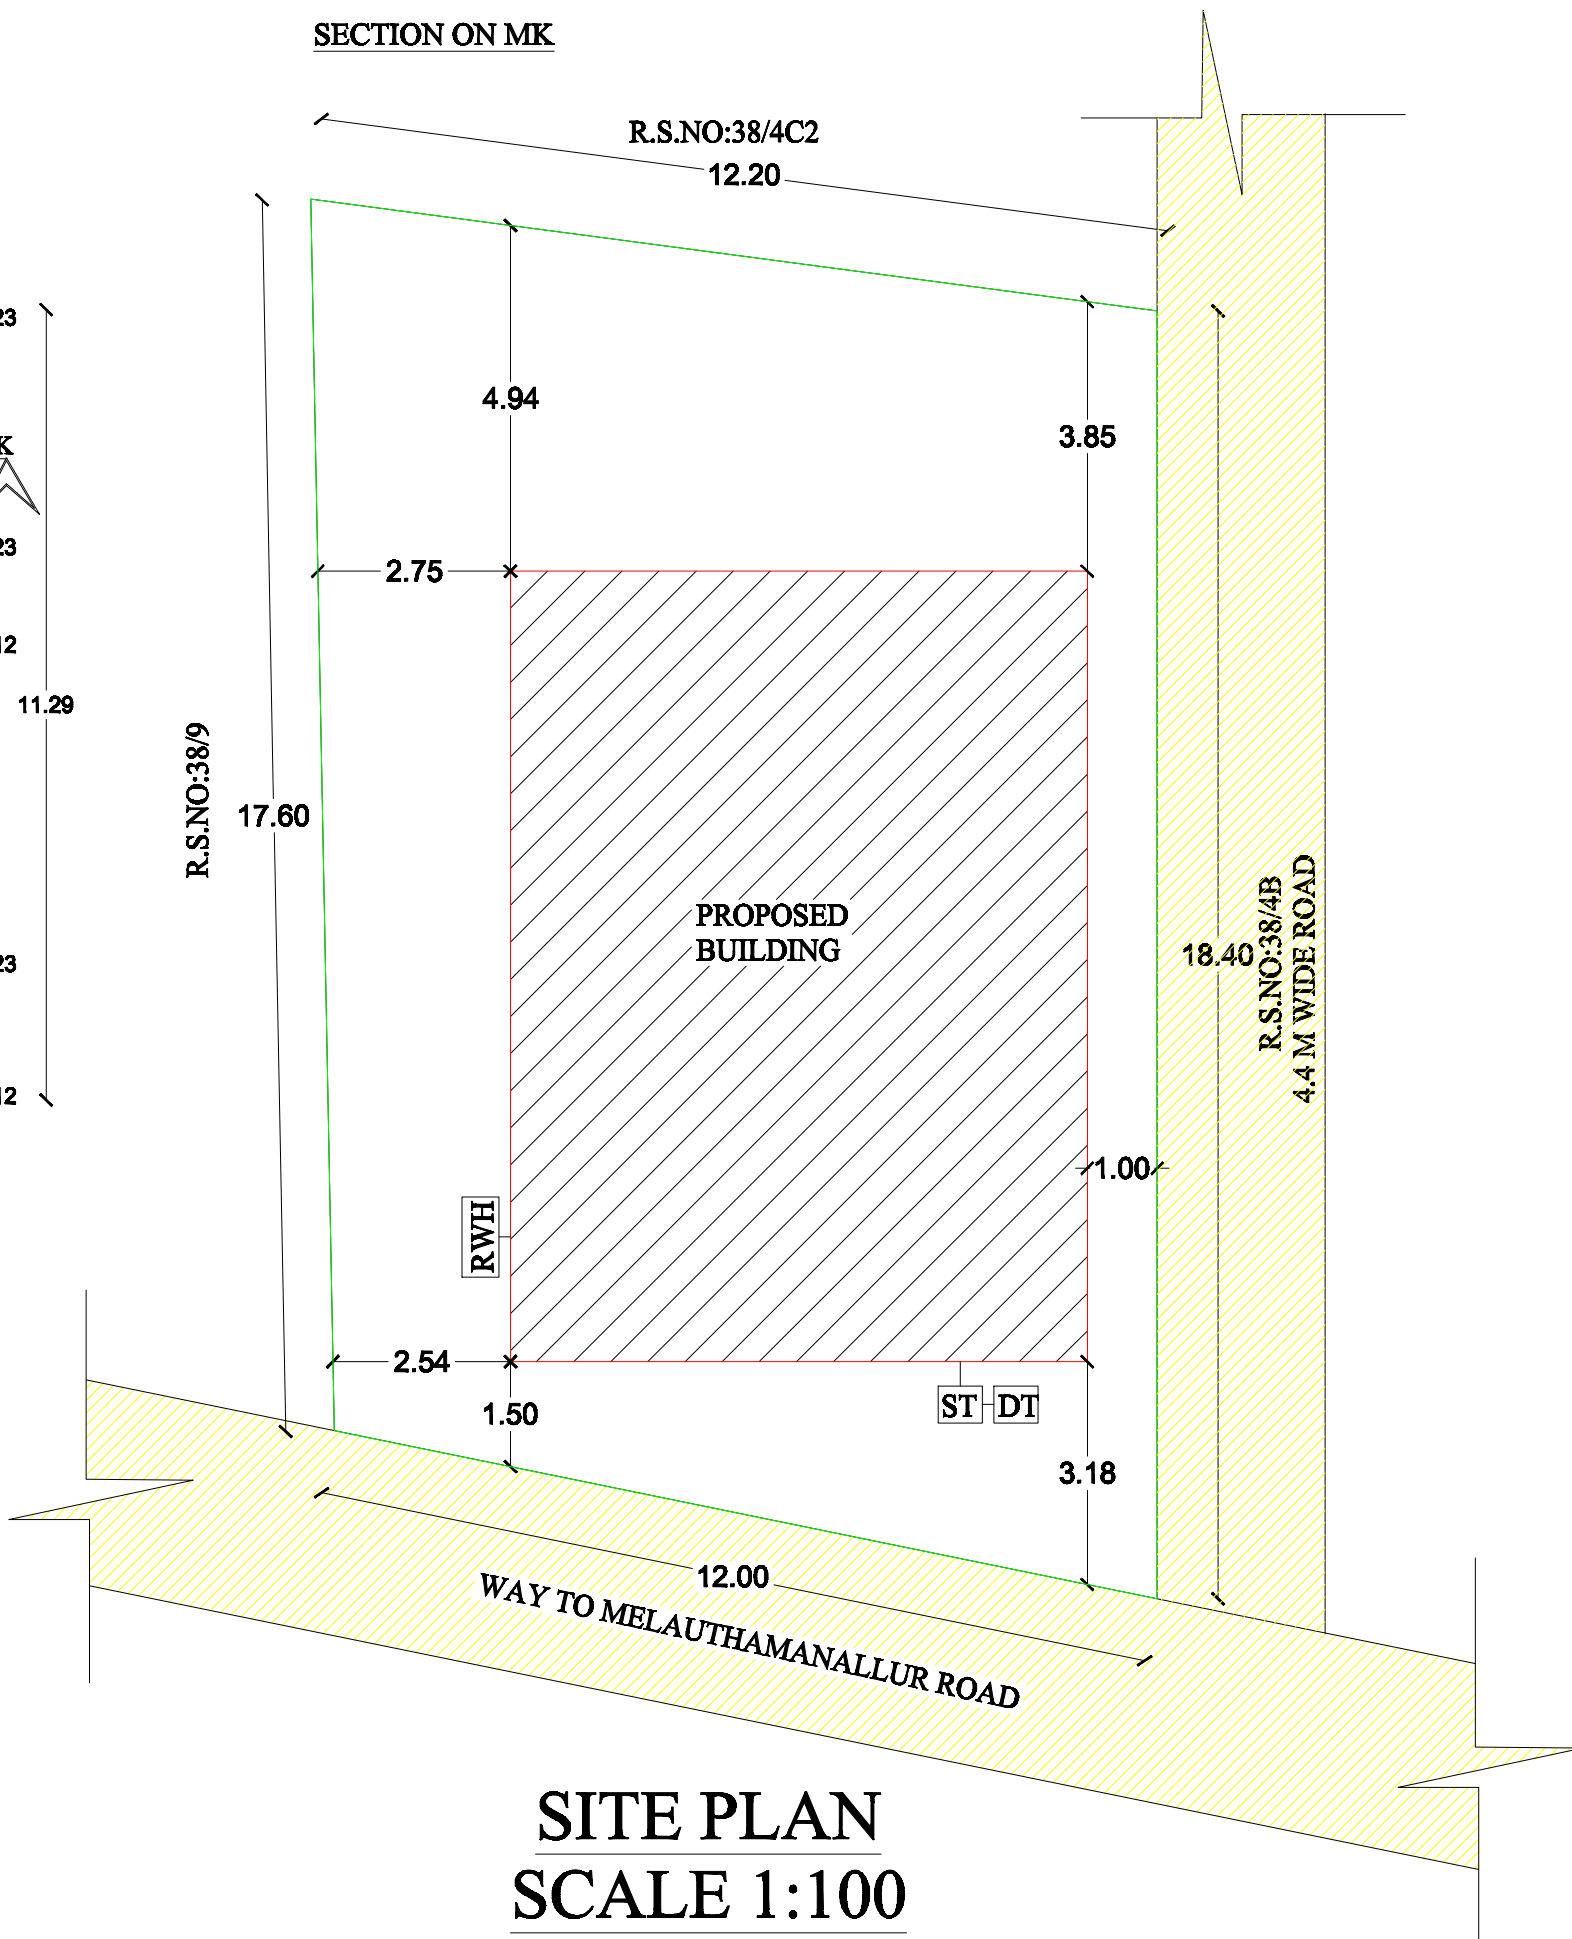

SITE PLAN
SCALE 1:100

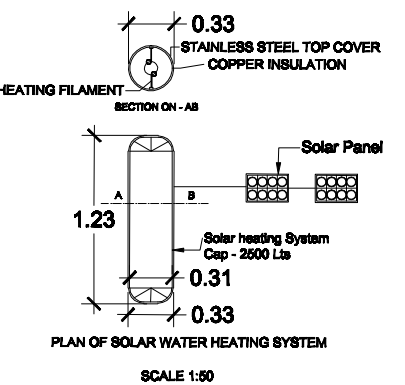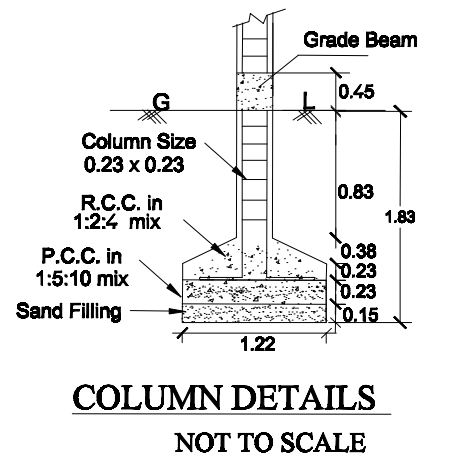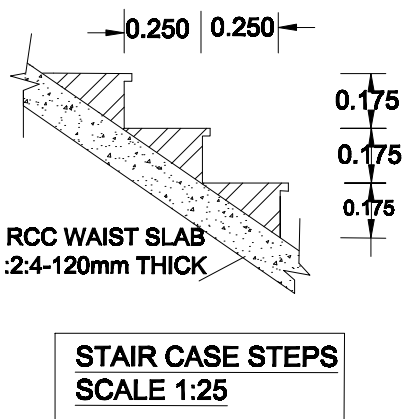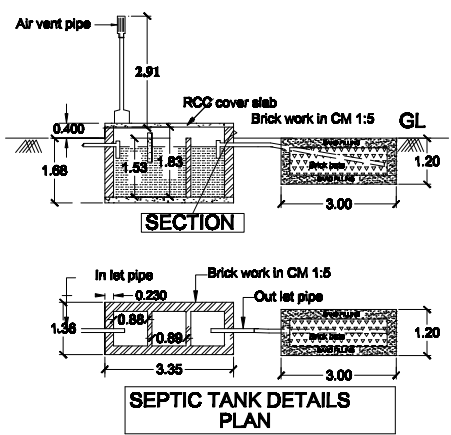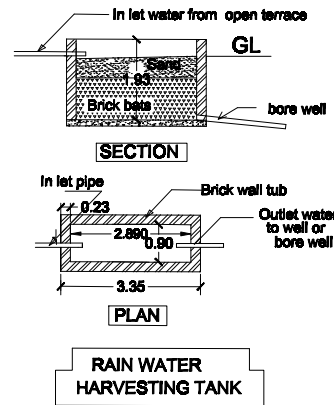

REFERENCE IN METER

GG GRILL GATE	1.07 X 2.10
M.D MAIN DOOR	1.07 X 2.10
D DOOR	0.91 X 2.10
D1 DOOR	0.76 X 2.10
W WINDOW	1.22 X 1.37
V VENTILATOR	0.92 X 0.61

AREA DETAILS	SQ M.	SQ FT.
SITE AREA	233.50	2514.00
PRO - G.F AREA	93.05	1001.00
OPEN AREA	140.45	1513.00

COLOUR INDEX

PROPOSED	
BOUNDARY	
ROAD	

APPLICANT:

Mr.K.SANTHOSH.

ENGINEER:

Er.V.VIVEKRAJ D.C.E., D.L.S., B.E.,
(Registered Engineer, Planner,
Consulting Civil Engineer)
Grade - III T.P.R.E NO: 006
VVR CONSTRUCTION
No.60A,15 Mandapa Street, Thiruvaiyaru
Cell : 9566918666, 9345284668

OFFICE USE: