



PLAN SHOWING THE PROPOSED GROUND FLOOR CONSTRUCTION OF R.C.C ROOF RESIDENTIAL BUILDING IN R.S.NO:211/42, AT NAGATHI VILLAGE & PANCHAYAT, THIRUVAIYARU TALUK, THANJAVUR DISTRICT.


NAME OF THE OWNER:Mr.M.EBIN SELVAKUMAR.
SCALE 1:100

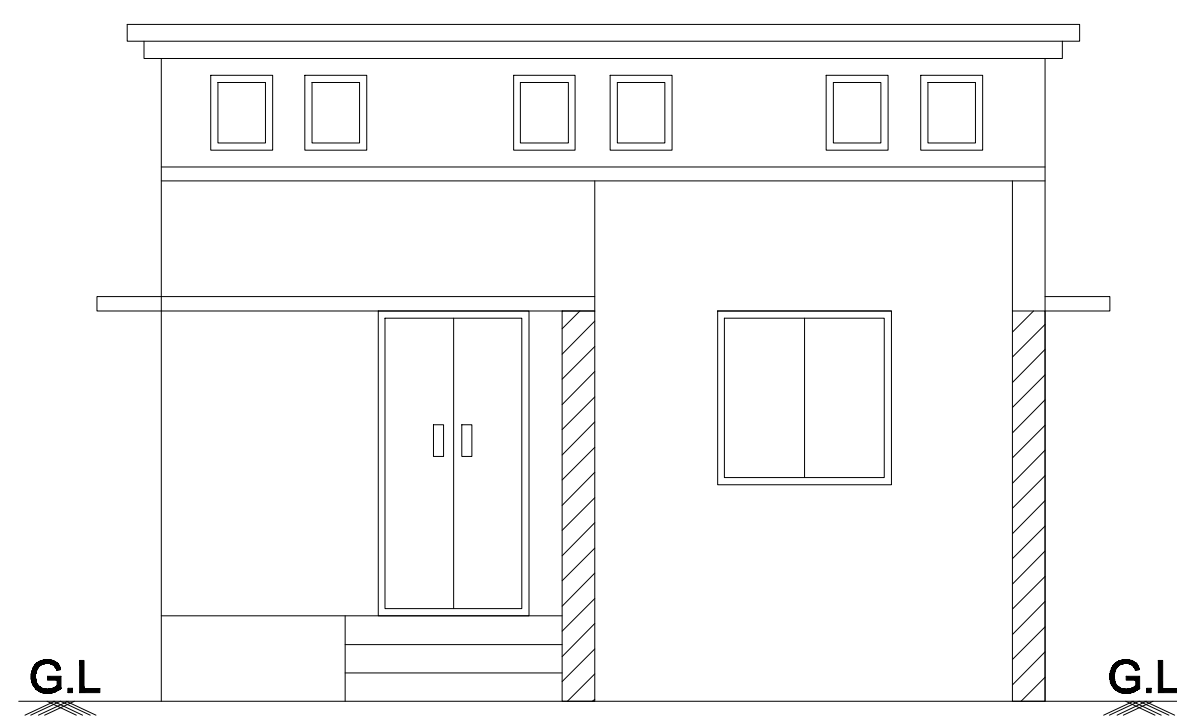


FRONT ELEVATION

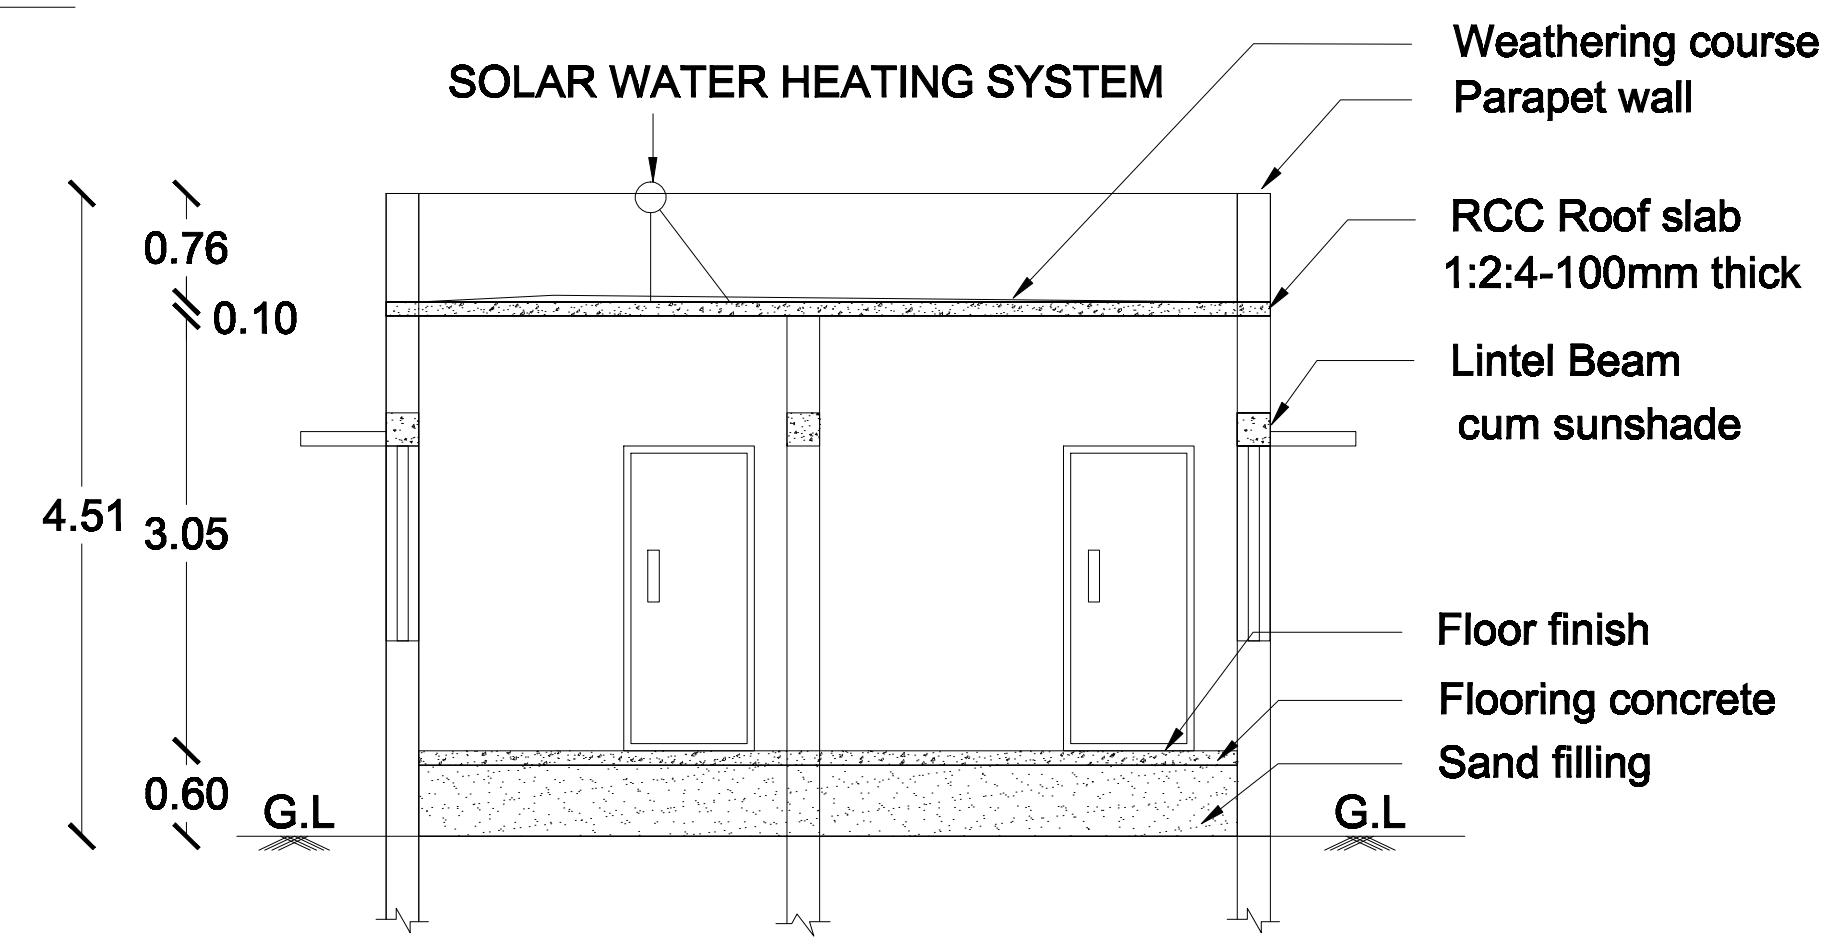

SECTION ON MK

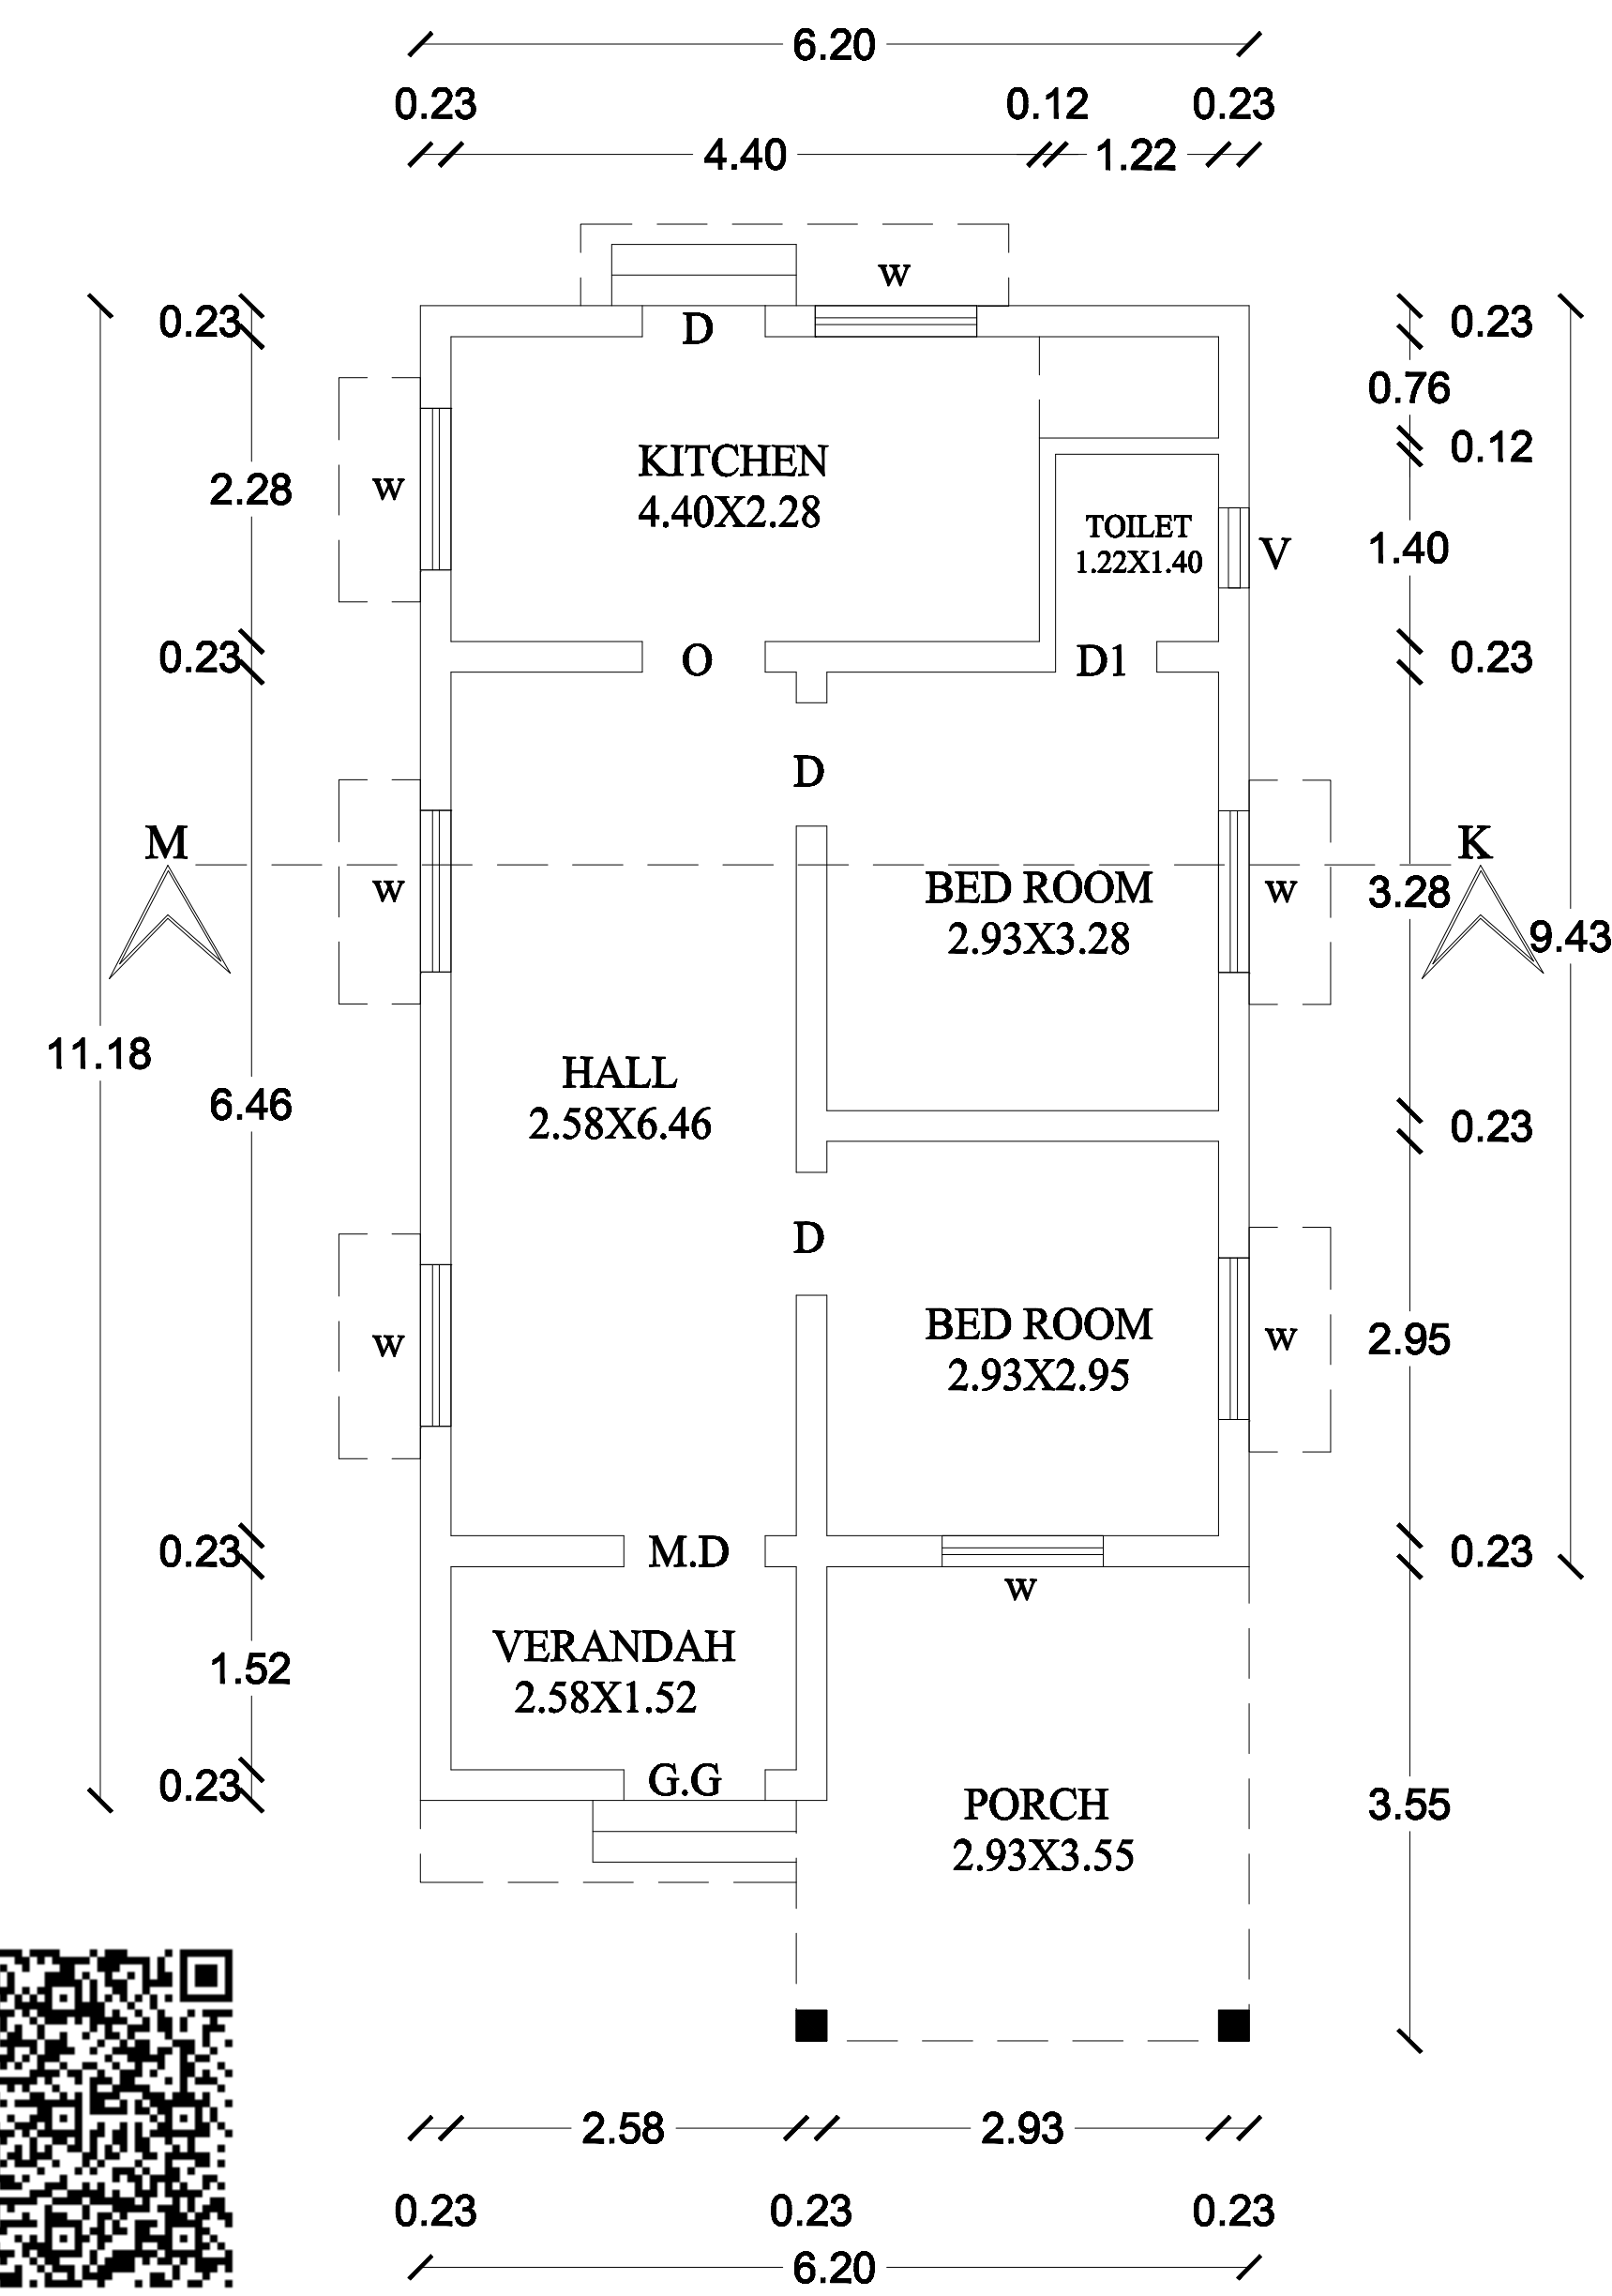


PRO - GROUND FLOOR PLAN

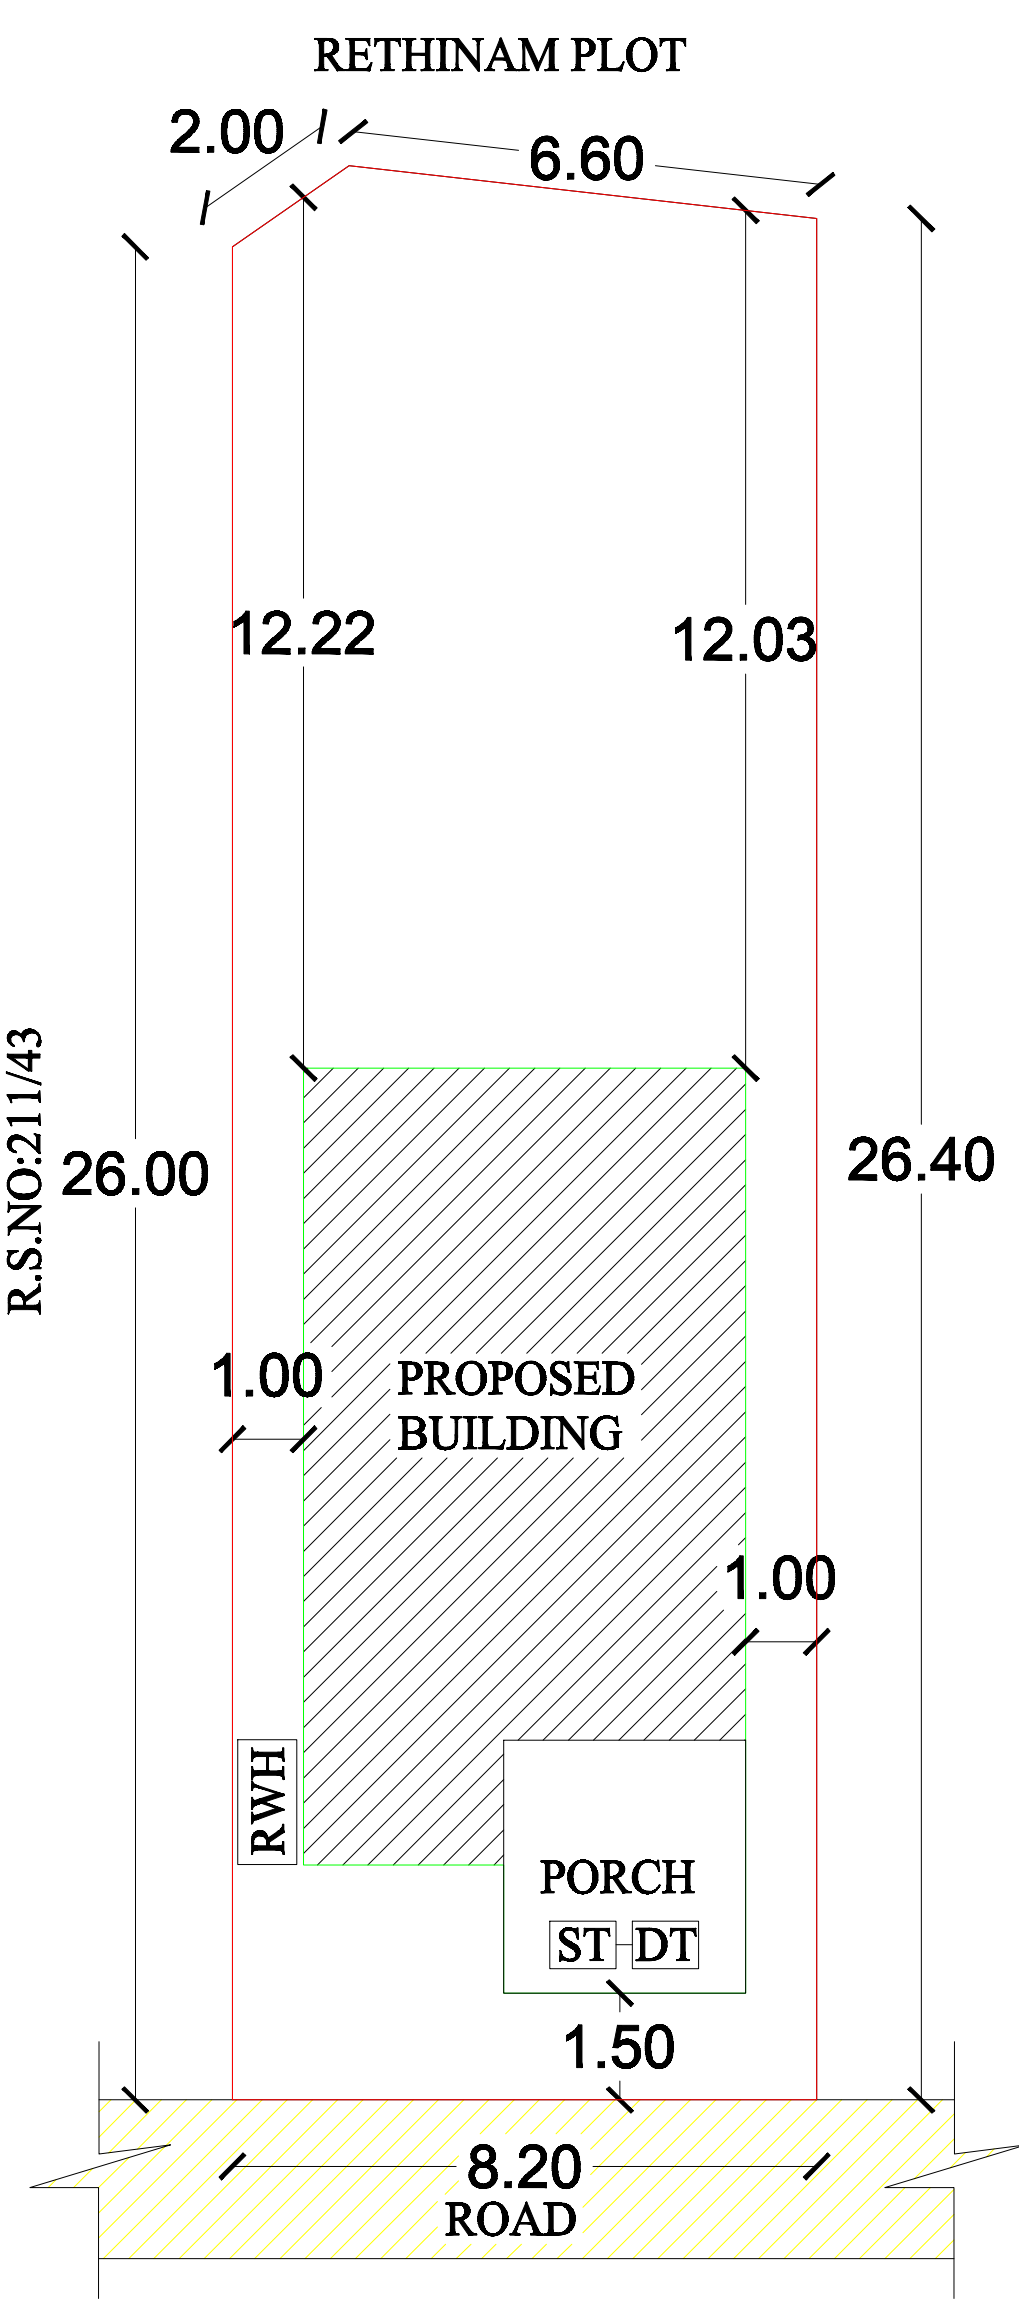


SITE PLAN
SCALE 1:200


Waste water from kitchen and wash will
Be recharged in R.W.H As per building
All Dimensions are in ' METRES '
SCALE - 1: 100

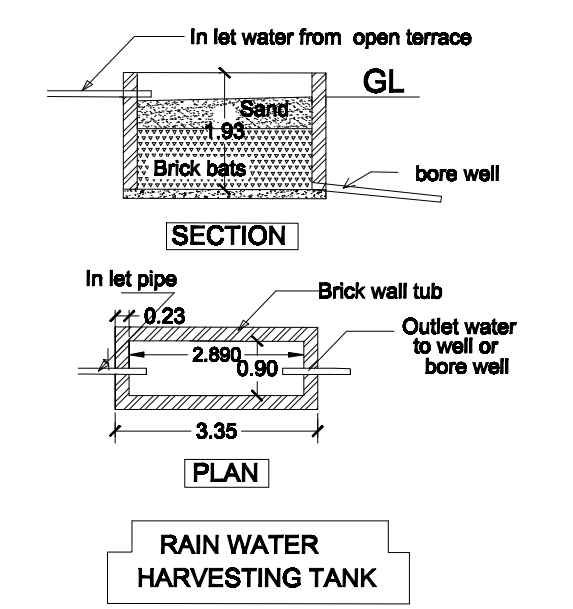


RAIN WATER HARVESTING TANK

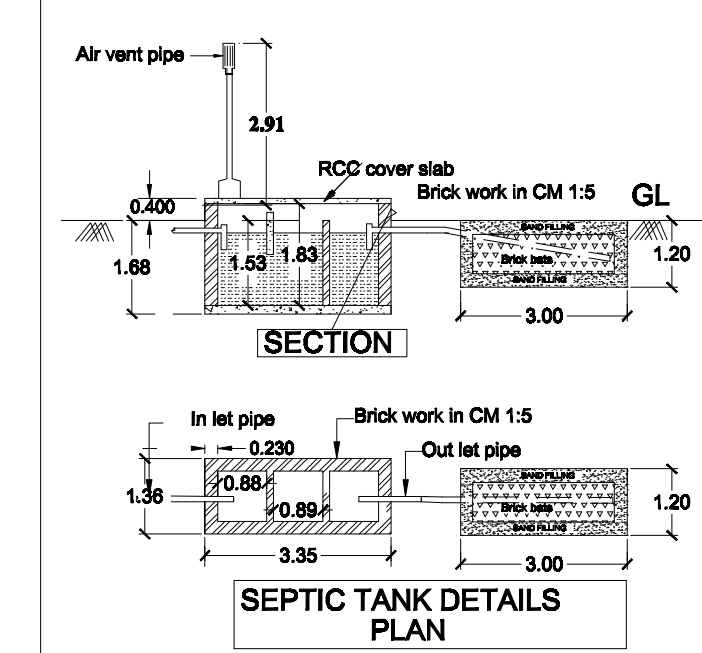


SEPTIC TANK DETAILS PLAN

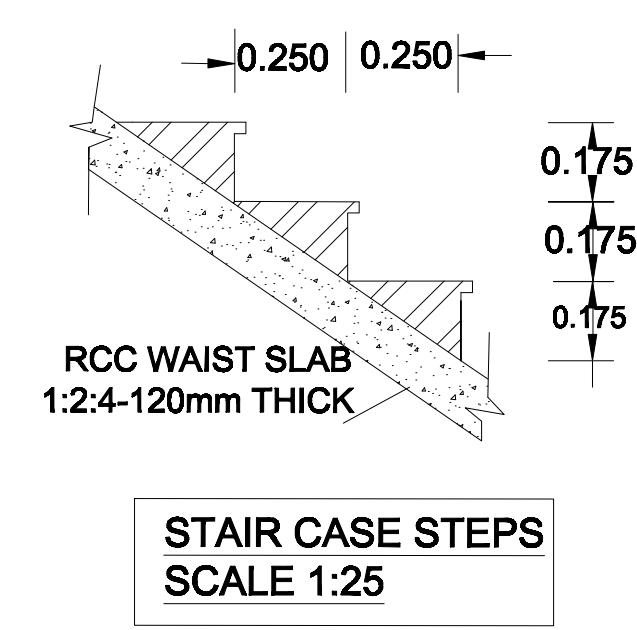


STAIR CASE STEPS
SCALE 1:25

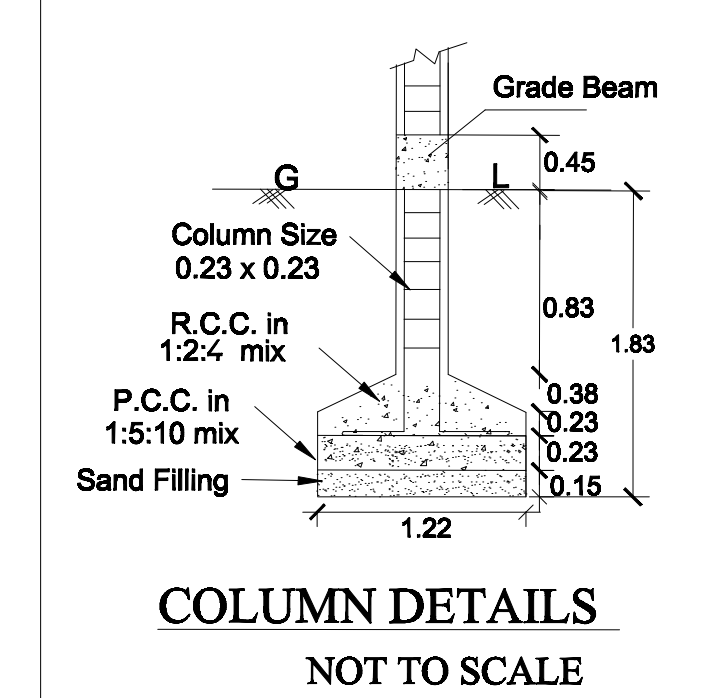

COLUMN DETAILS
NOT TO SCALE

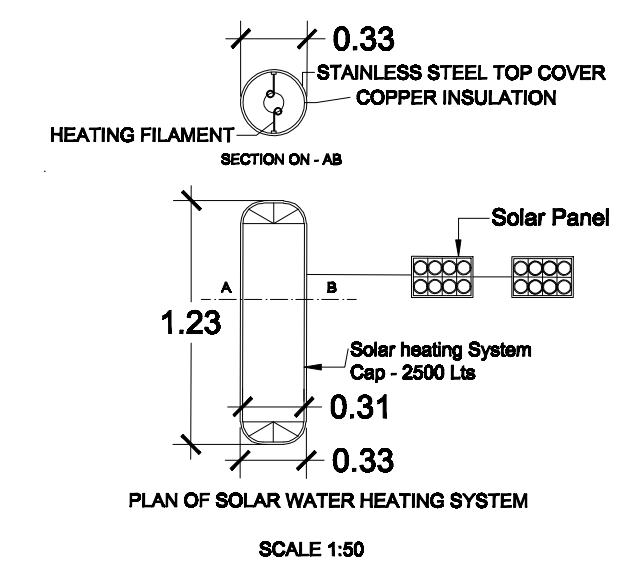

PLAN OF SOLAR WATER HEATING SYSTEM
SCALE 1:50

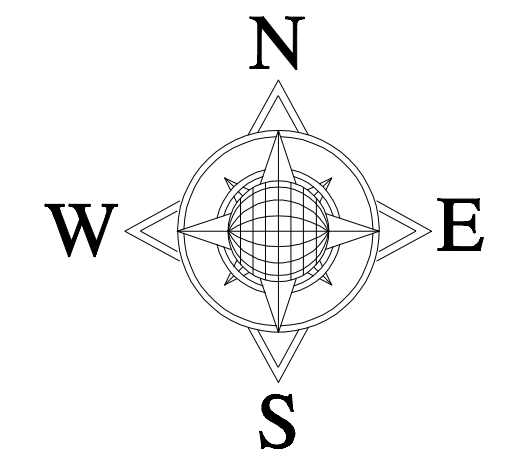

REFERENCE IN METER

GG GRILL GATE	1.07 X 2.10
M.D MAIN DOOR	1.07 X 2.10
D DOOR	0.91 X 2.10
D1 DOOR	0.76 X 2.10
W WINDOW	1.22 X 1.37
V VENTILATOR	0.92 X 0.61

AREA DETAILS	SQ M.	SQ FT.
SITE AREA	250.00	2690.00
PRO - G.F AREA	75.41	811.00
OPEN AREA	174.59	1879.00

COLOUR INDEX

PROPOSED	
BOUNDARY	
ROAD	

APPLICANT:

M.Ebinselva kumar

Mr.M.EBIN SELVAKUMAR.

ENGINEER:

Er.V.VIVEKRAJ D.C.E, D.L.S., B.E.,
(Registered Engineer, Planner,
Consulting Civil Engineer)
Grade - III T.P.R.E NO: 006
VVR CONSTRUCTION
No.60A,15 Mandapa Street, Thiruvaiyaru
Cell : 9566918666, 9345284668