

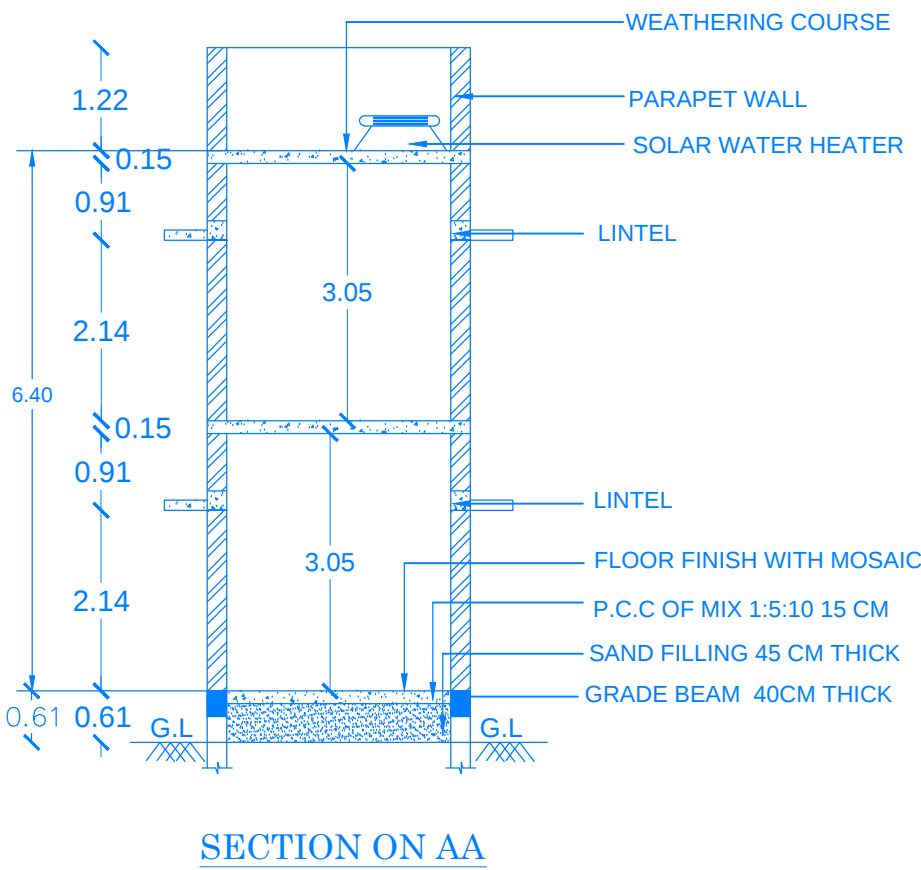


PLAN SHOWING THE PROPOSED CONSTRUCTION OF R.C.C ROOF GROUND & FIRST FLOOR COMMERCIAL BUILDING IN PLOT NO.30 NORTH PART & 31 NORTH PART, R.S.NO.231/57A, BASKARAPURAM, NEELAGIRI THERKKU THOTTAM VILLAGE, NEELAGIRI PANCHAYAT, THANJAVR TALUK & DISTRICT.


SCALE 1:100

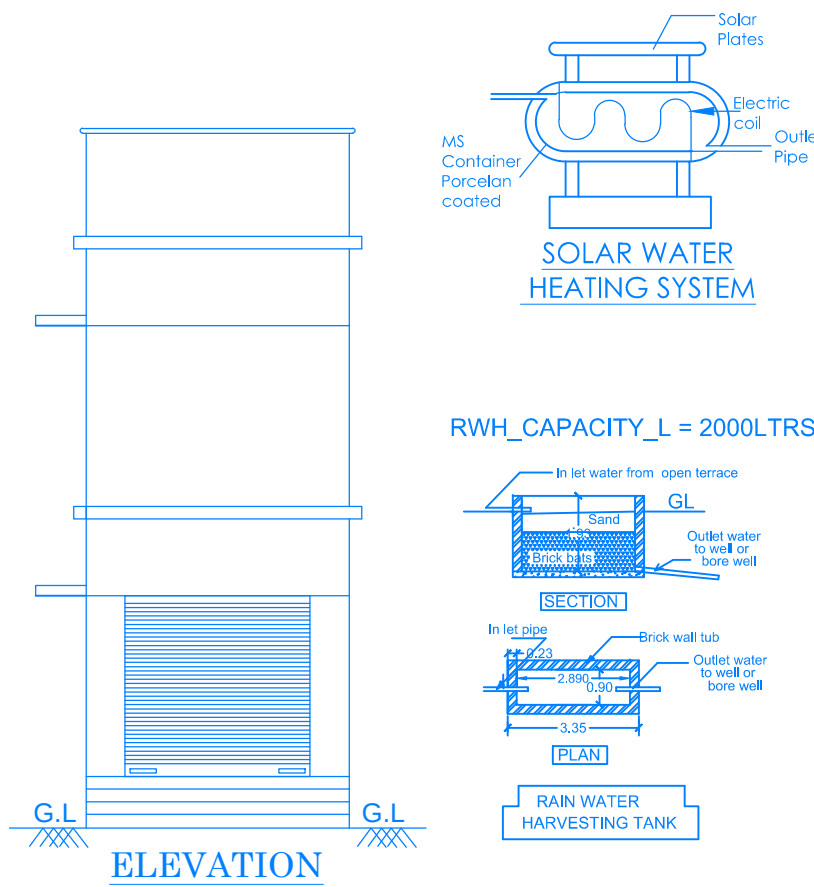

NAME OF THE OWNER Mr. R. KASI VISWANATHAN , S/o. Mr. RAMAMIRUTHAM

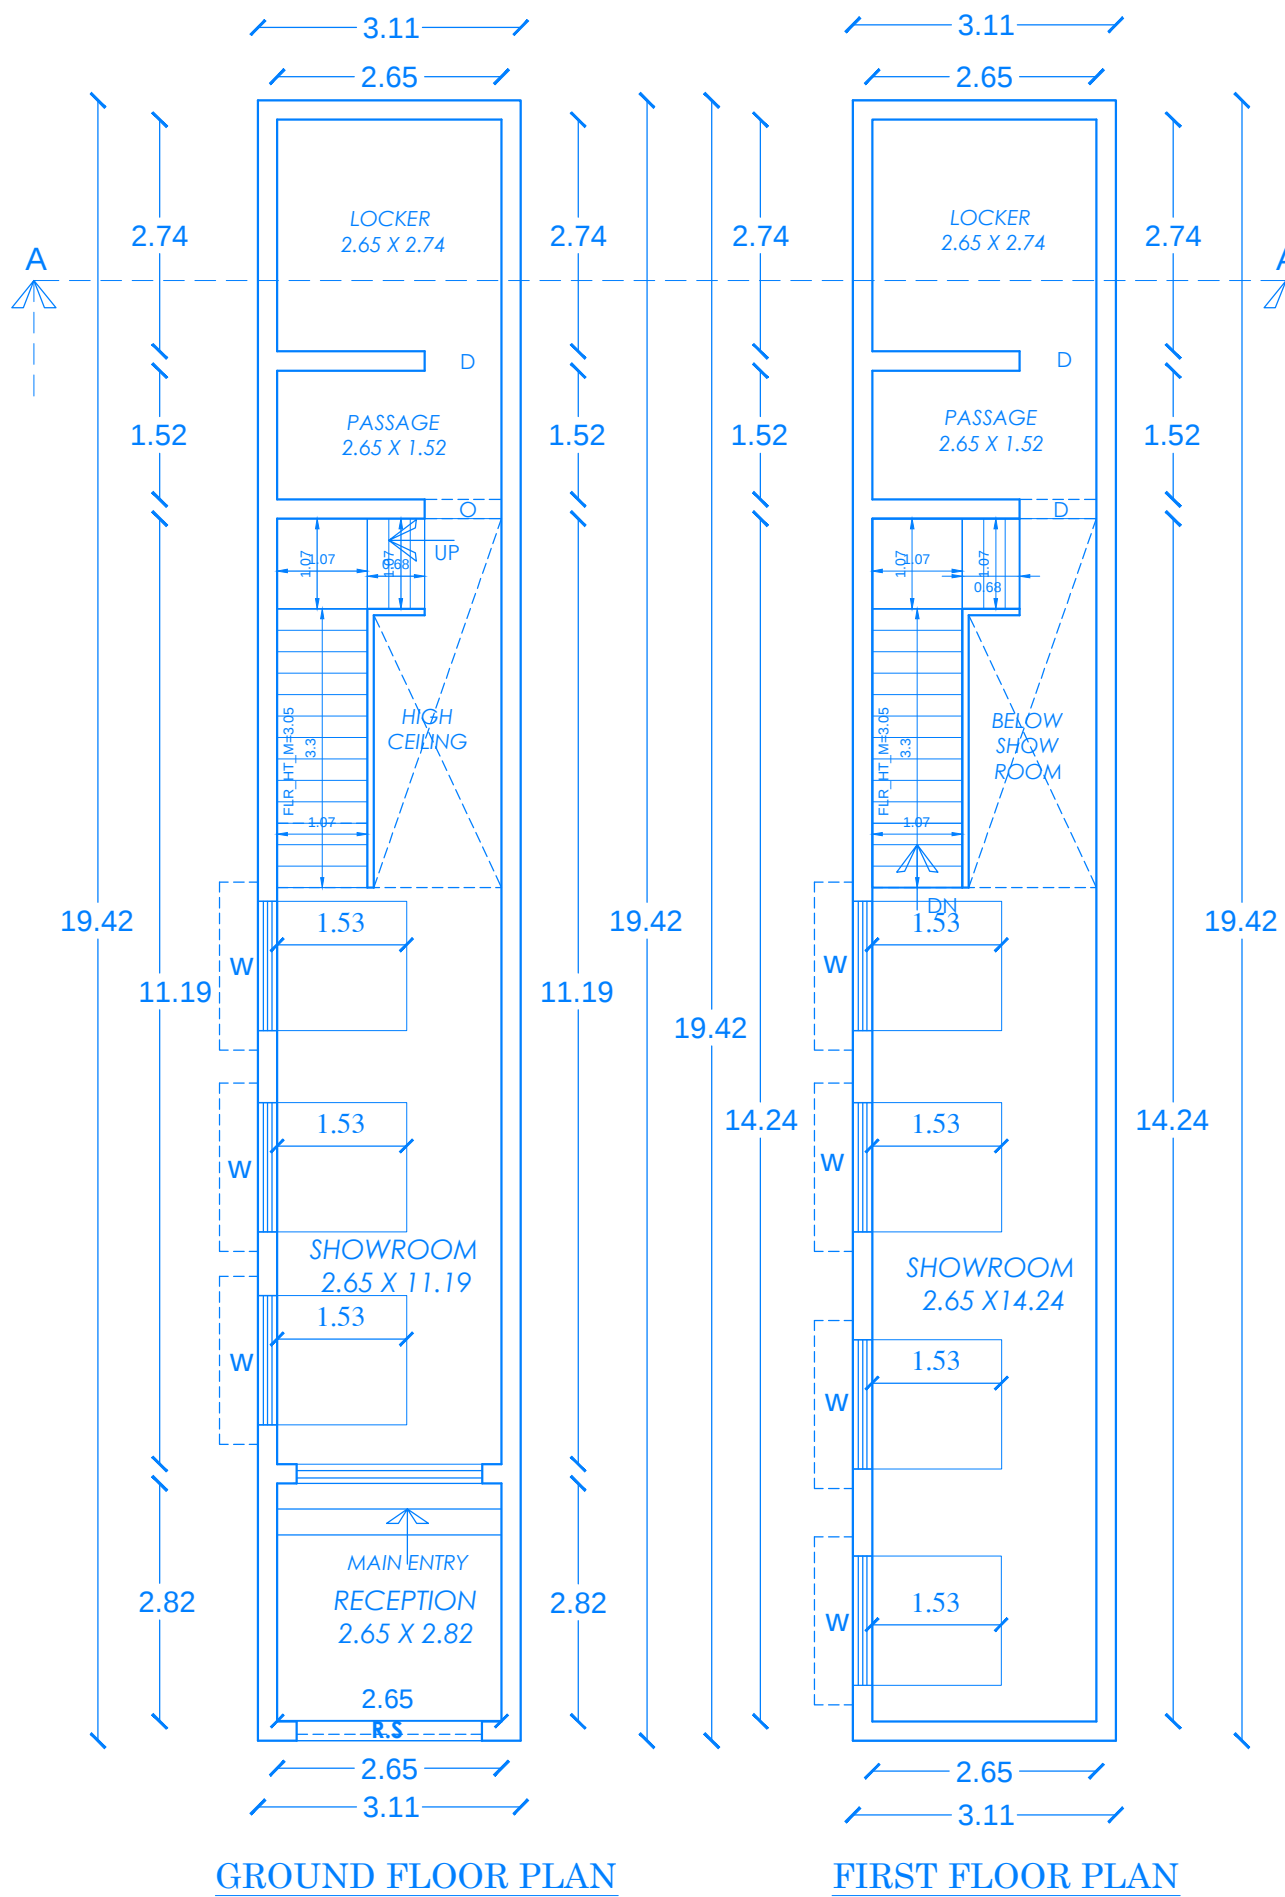

PLOT NO.30 & 31 SOUTH PART

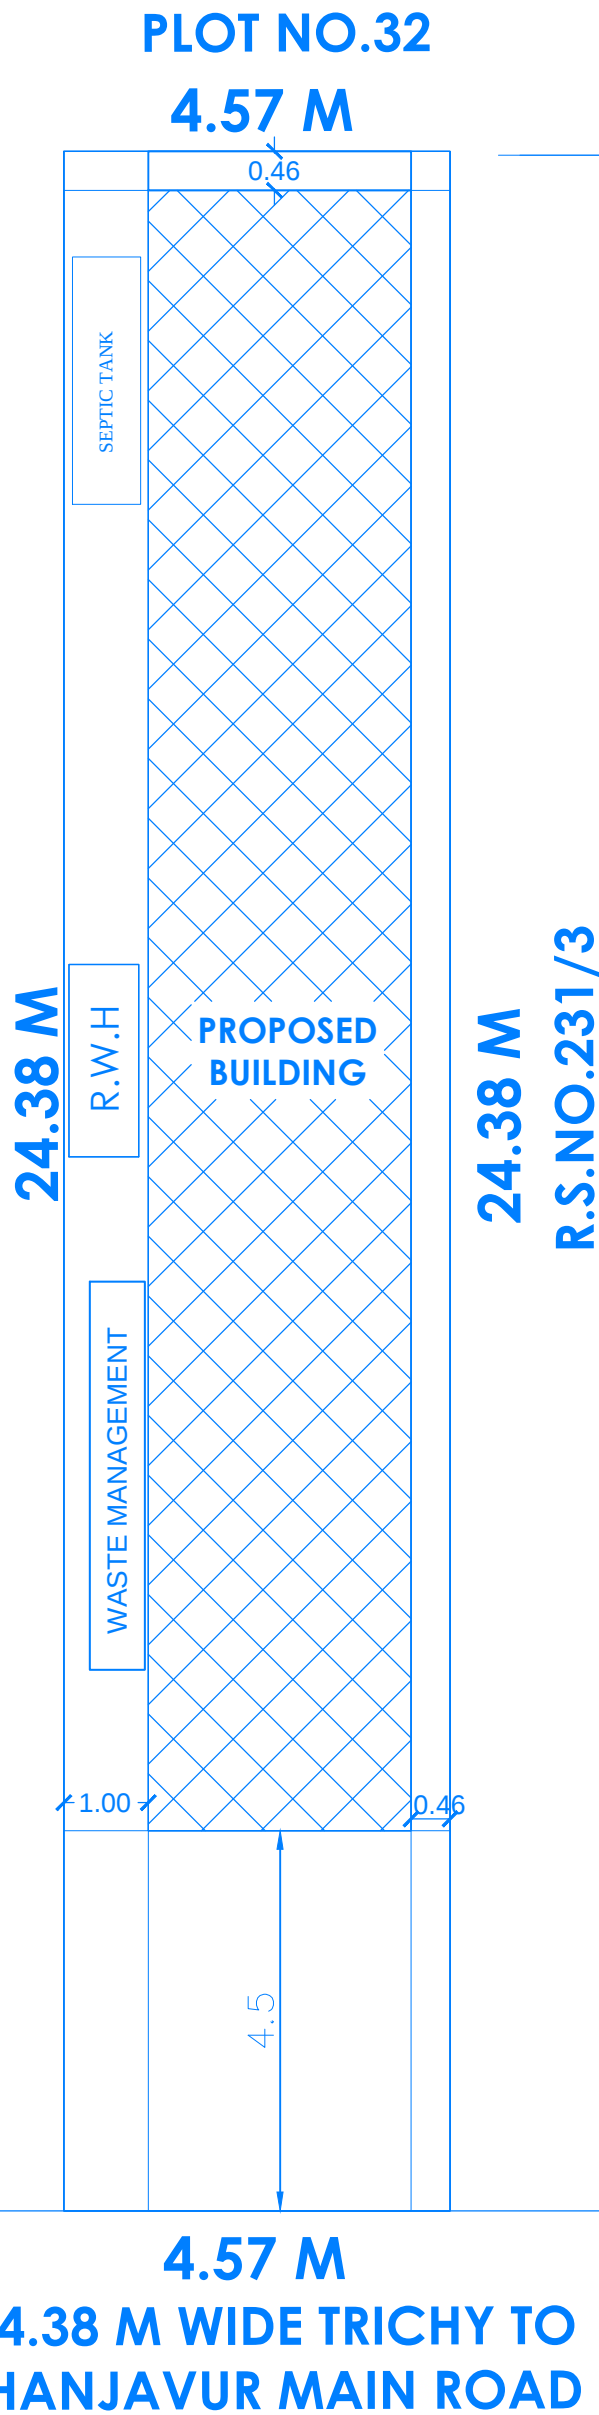

SITE PLAN SCALE 1:100

JOINERY DETAIL

RS	ROLLING SHUTTER	2.65 X 2.13
D	DOOR 1	0.76 X 2.13
W	WINDOW	1.53 X 1.37
O	OPEN	1.22 X 2.13


AREA STATEMENT

	SQM	SQ.FT
TOTAL PLOT AREA (AS PER DOC)	111.52	1200.00
TOTAL PLOT AREA (AS PER SITE)	111.48	1199.97
GROUND FLOOR AREA	60.45	650.68
FIRST FLOOR AREA	60.45	650.68
OPEN AREA (AS PER SITE)	51.03	549.29

NOTE:

1. Certified That Rain Water Harvesting And Waste Water Recycling Systems Shall Be Provided As per Building Rule no: 17A
2. Solar water Heater System provided at the Topmost Level of the building.
3. Map Is Oriented To Magnetic North
4. All Dimensions Are In Metre

TOPO PLAN

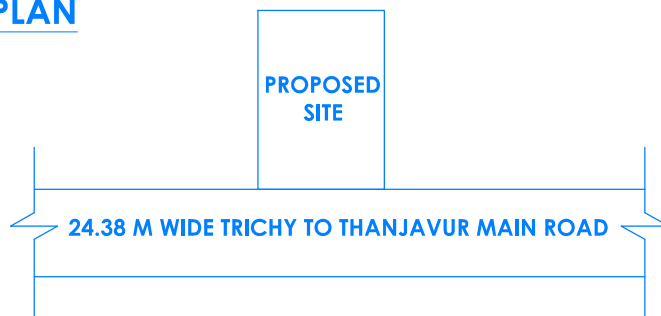

APPLICANT

[Signature]

[Signature]

Er. C. PAGALAVAN M.Tech., CIV.,
Reg. Er. Grade-I / 107 / LS / 2022 / 10
Panchayat Union Reg.No: 06 / 2022
Income Tax Valuer : 06 / 2017-18
Structural Stability Engineer Class-IA
First Floor, Deen Complex, Mari's Corner
THANJAVUR-1. Cell: 9786654422
ENGINEER