




PLAN SHOWING THE PROPOSED CONSTRUCTION OF GROUND AND FIRST FLOOR R.C.C. ROOF RESIDENTIAL BUILDING IN NEW R. S. NO: 247/42, PLOT NO. 42 AT GANDHIJI NAGAR, NANJIKKOTTAI VILLAGE AND PANCHAYAT, THANJAVUR TALUK AND DISTRICT.

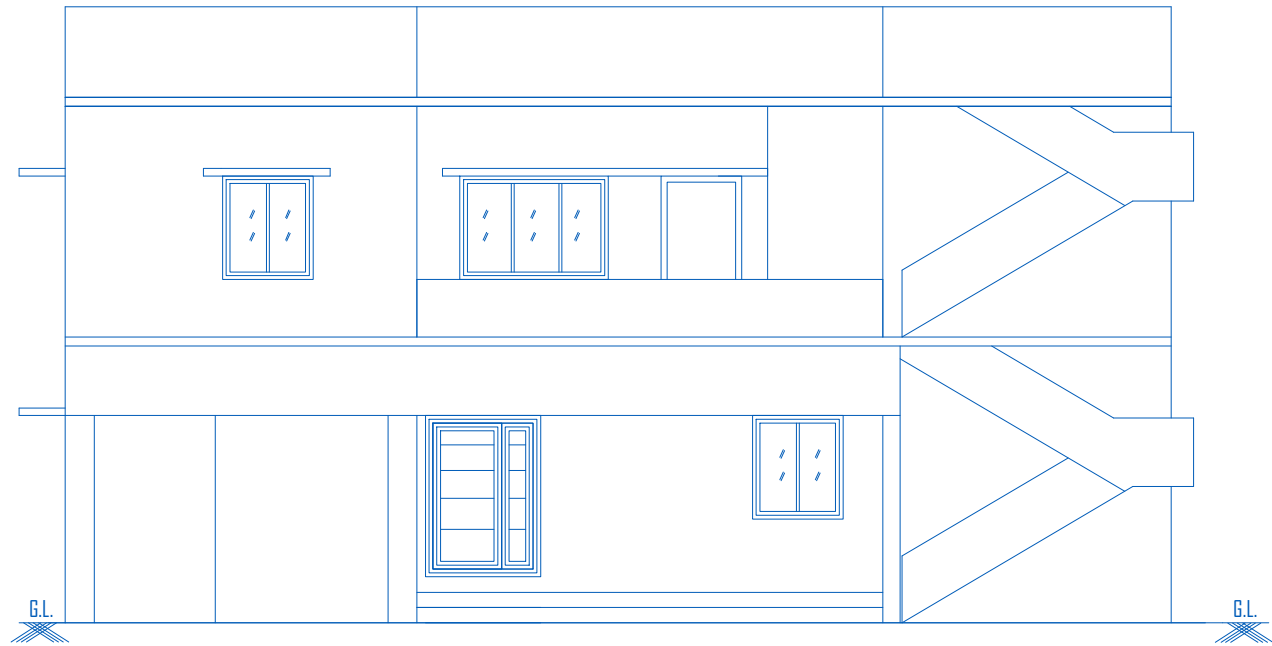


FRONT ELEVATION

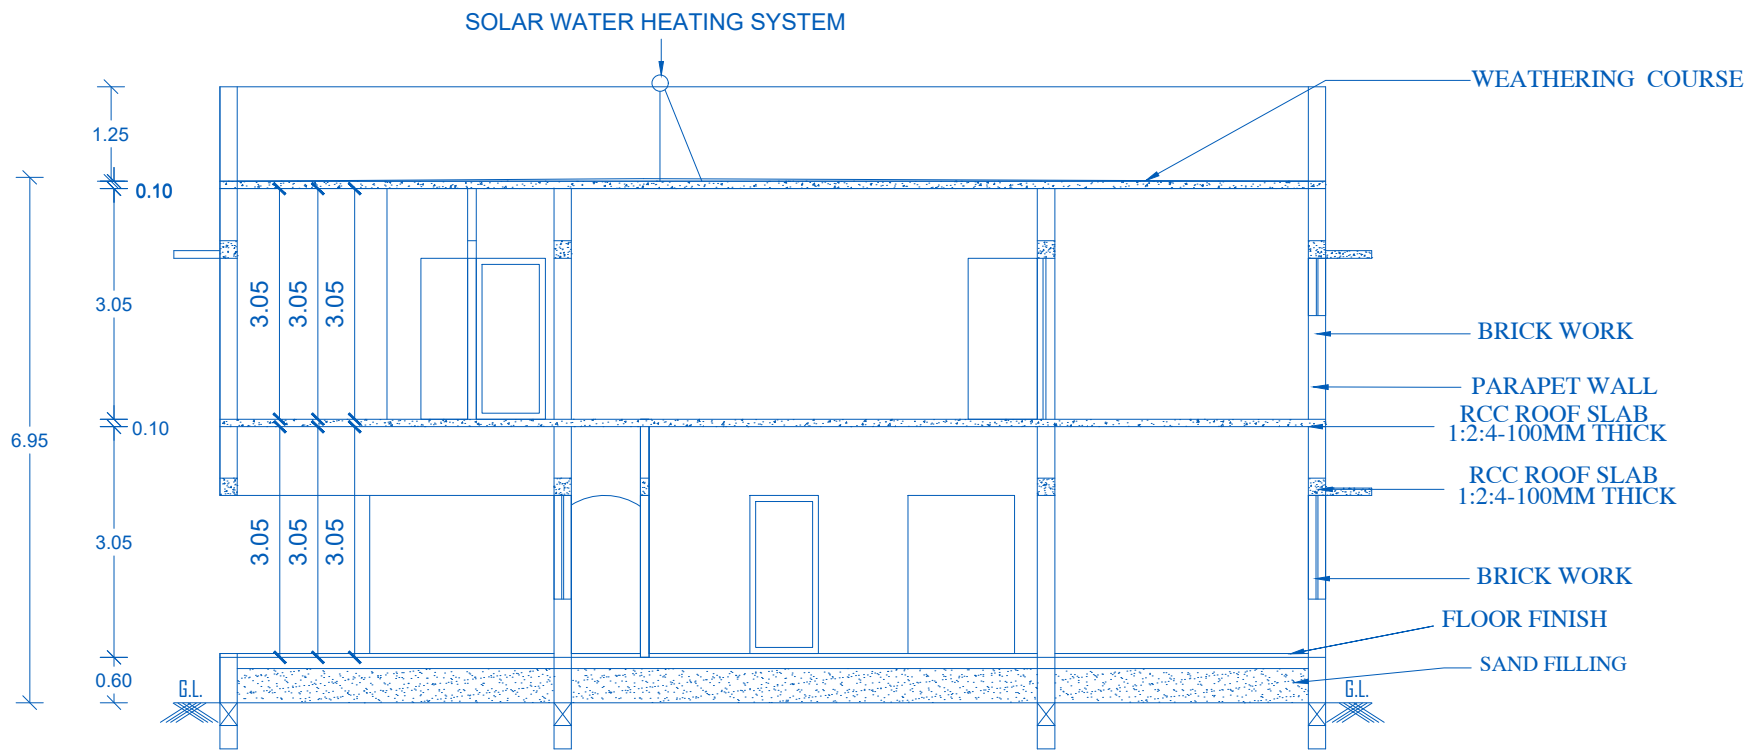

SECTION ON A-B

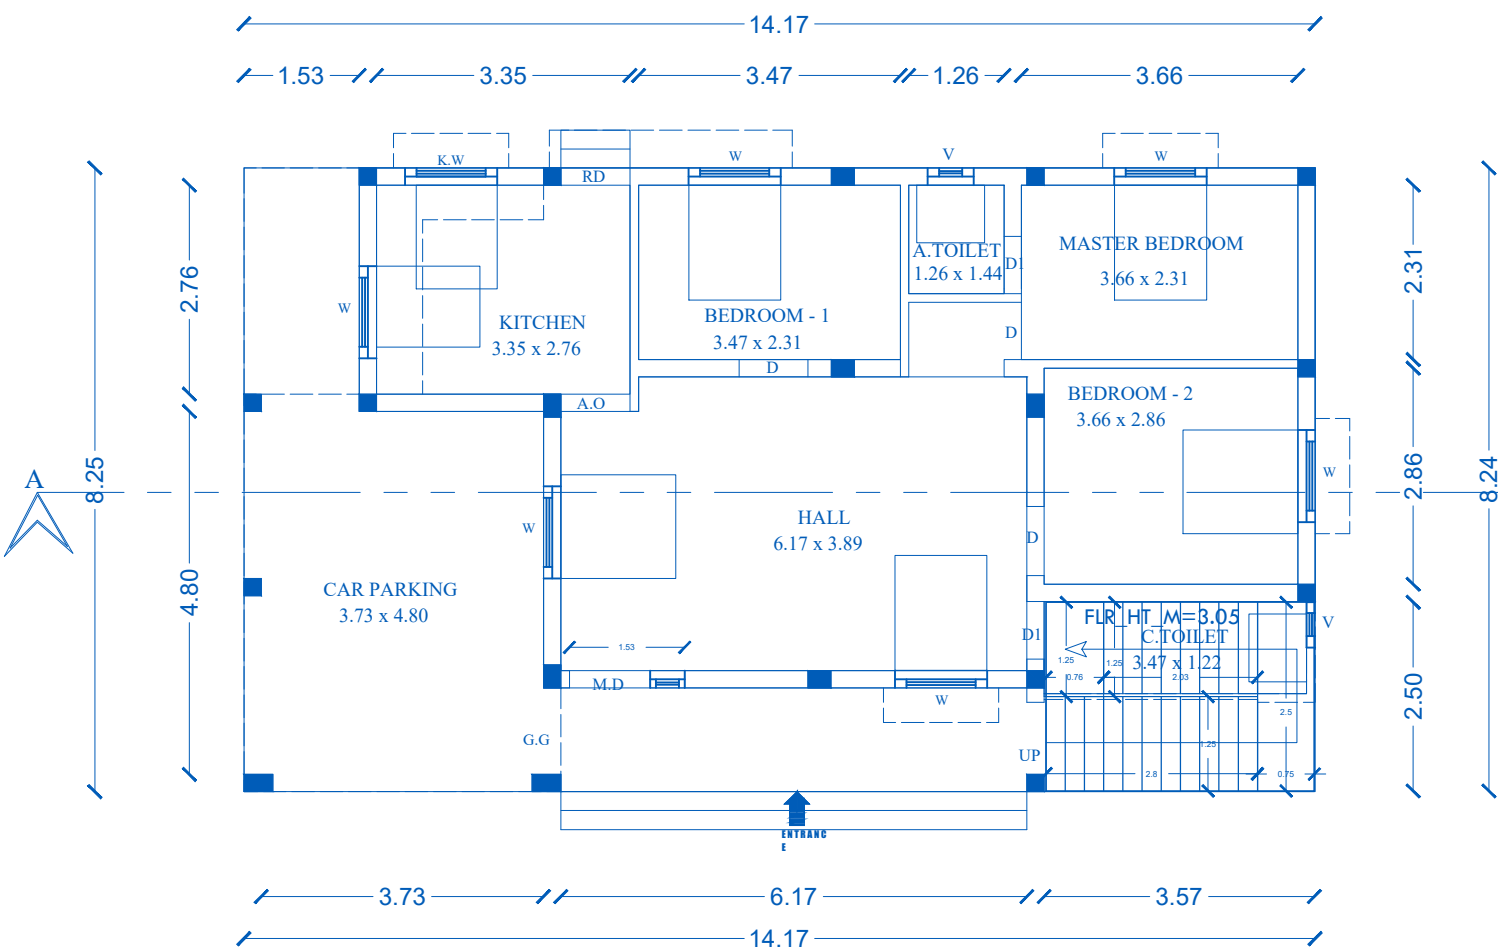


PRO. GROUND FLOOR PLAN

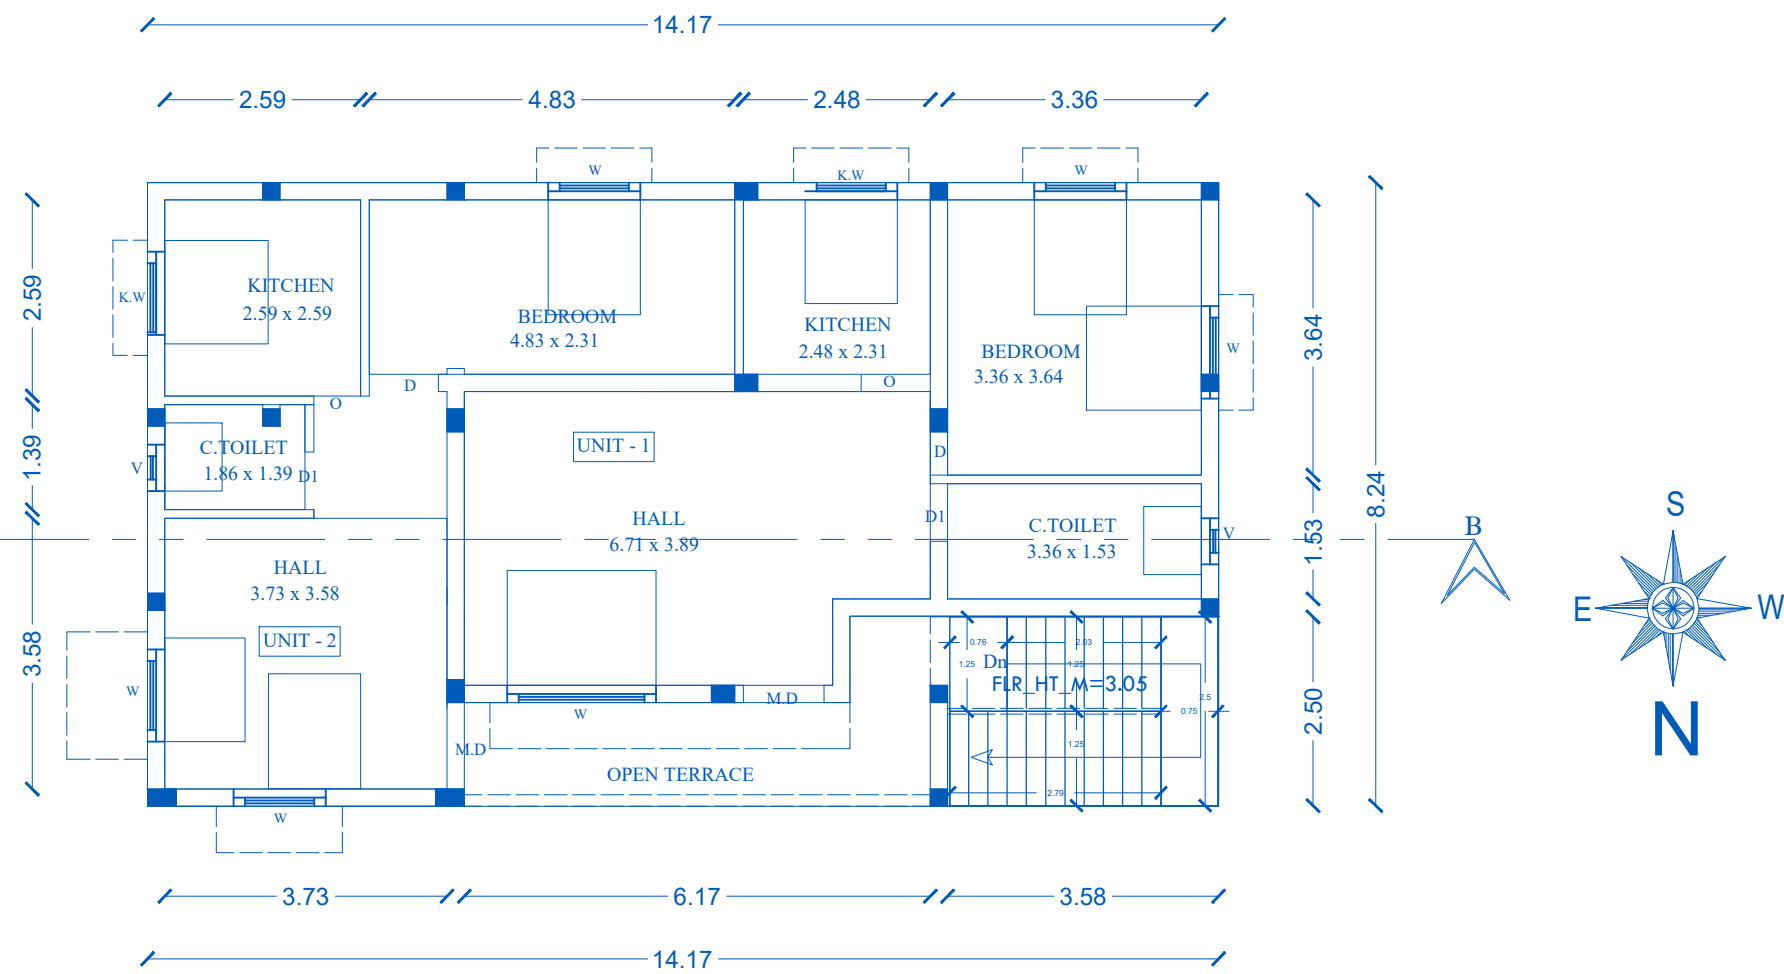


PRO. FIRST FLOOR PLAN

REFERENCE IN METER			
GG	GRILL GATE	3.66 X 2.13	
M.D	MAIN DOOR	1.98 X 2.13	
D	DOOR	0.91 X 2.13	
D1	DOOR	0.76 X 2.13	
FD	DOOR	1.30 X 2.13	
W0	WINDOW	3.66 X 2.13	
W	WINDOW	1.32 X 1.37	
W1	WINDOW	1.07 X 1.07	
W2	WINDOW	0.92 X 1.37	
V	VENTILATOR	0.92 X 0.61	
AREA DETAILS		SQ M.	SQ FT.
SITE	AREA	161.83	1742.00
PRO -	G.F AREA	120.09	1292.65
PRO -	F.F AREA	120.09	1292.65
PRO -	S.F AREA	-	-
OPEN	AREA	41.74	449.35
<u>COLOUR INDEX</u>			
PROPOSED			
BOUNDARY		ROAD	

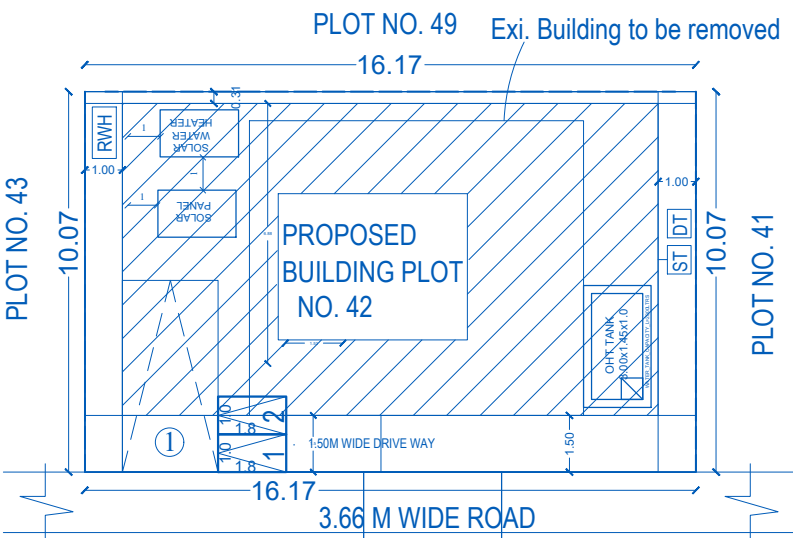

SITE PLAN
SCALE 1:200

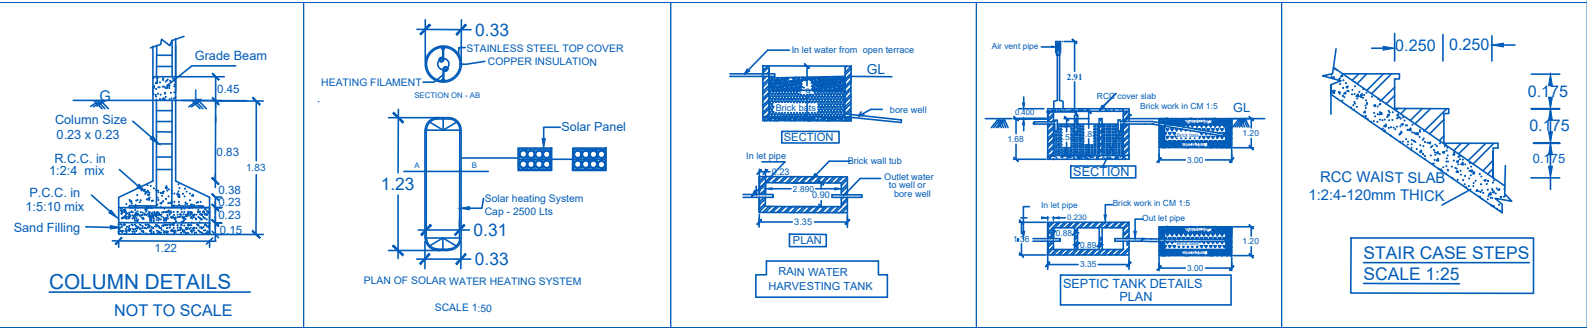

APPLICANT:

ENGINEER:


E.K. MOHAN B.E., Civil
 Consulting Civil Engineer & Registered Engineer Grade-III (RE)
 Reg No.107/LS/2023/00007
RIYA PLOTTER'S & CONSTRUCTION
 No. 18, Muthamizh Nager (Eswari Nager)
 10B Bank Back Side, M.C.Road, Thanjavur-613004
 Mob No.7092211809.

Mr.R.VENKATASUBRAMANIAN

DRAWN BY