


Plan showing the Proposed Construction of R.C.C Roofed Shop Building Ground Floor,First Floor In In Old R.s NO:337/5A1A ,New R.s No:337/5A1A2,Bypass Road ,Koranattu Karuppur Village II , kumbakonam Taluk,Thanjavur district.

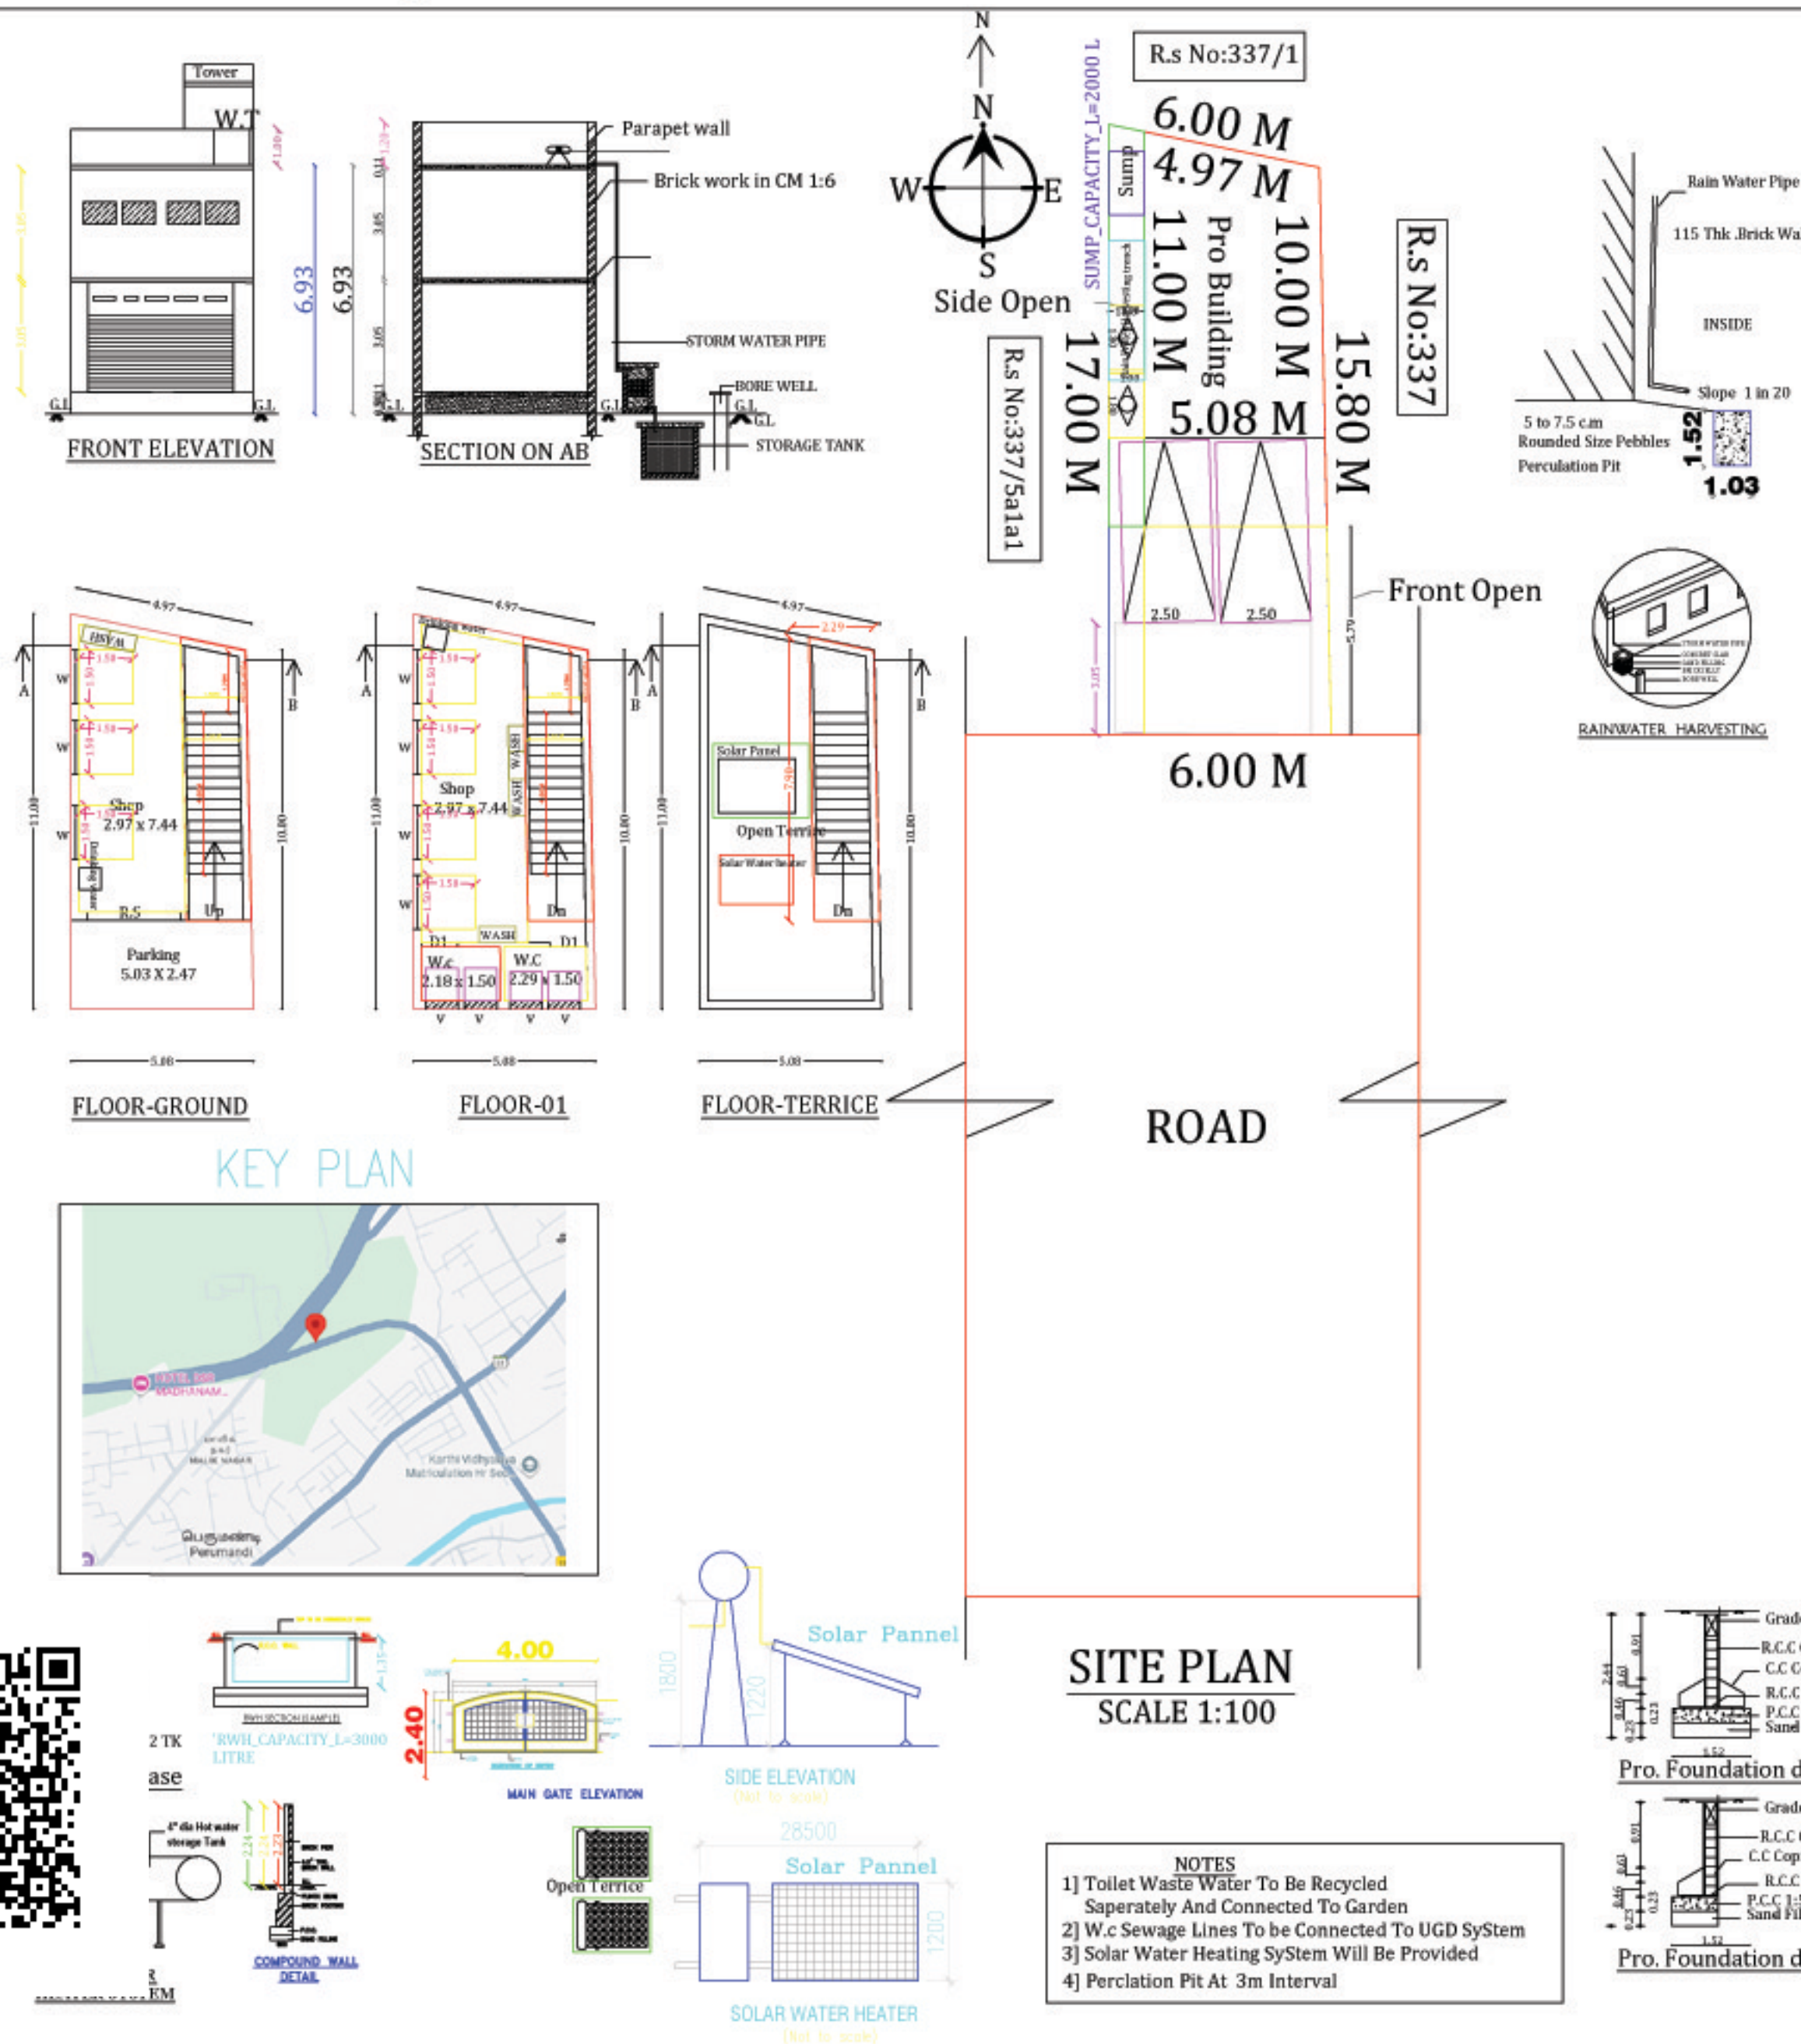

Schedule of Joinery :

RS	Rolling Shutter	2.61 x 3.05
D1	Door	0.91 x 2.13
W	Window	1.52 x 1.52
V	Ventilator	0.91 x 0.61

Colour Index :

Site Boundary	
Proposed Building	
Road	

Area Statement in Sq.m :-

Total Site Area	: 98.93 sq.m [1064.48sq.ft]
Pro. G.F. Building	: 52.20 sq.m [561.67sq.ft]
Pro. F.F. Building	: 52.20 sq.m[561.67sq.ft]
Tower	: 13.91 sq.m[149.67 sq.ft]
Open Space	: 46.73 sq.m

Applicant

A.Vijayalakshmi


A. விஜயலக்ஷ்மி

Engineer :-

M. Vinoth Kumar
Er.M.VINOTH KUMAR,DCE.,B.B.A.,
DTCP Reg No:004-RE-GR III
KMU CORP: 105/LS/2019/00147
7, Pook Kolli, Near Pathadi Pallam,
Mathilam Pettai, Kumbakonam.
Cell: 95246 67343

Engineer	Er. M.Vinoth kumar & Er.M. Manimaran
Drawn By	Er. M.Vinoth kumar
Date : 25.08.2025	Job No: 09
Scale: 1:100	Direction: South Facing

Office : RMA DESINERS
7 # POOK KOLLI,
NEAR PATHADI PALLAM,
MADULAM PETTAI,
KUMBAKONAM.
CELL:9524667343,8754051717,

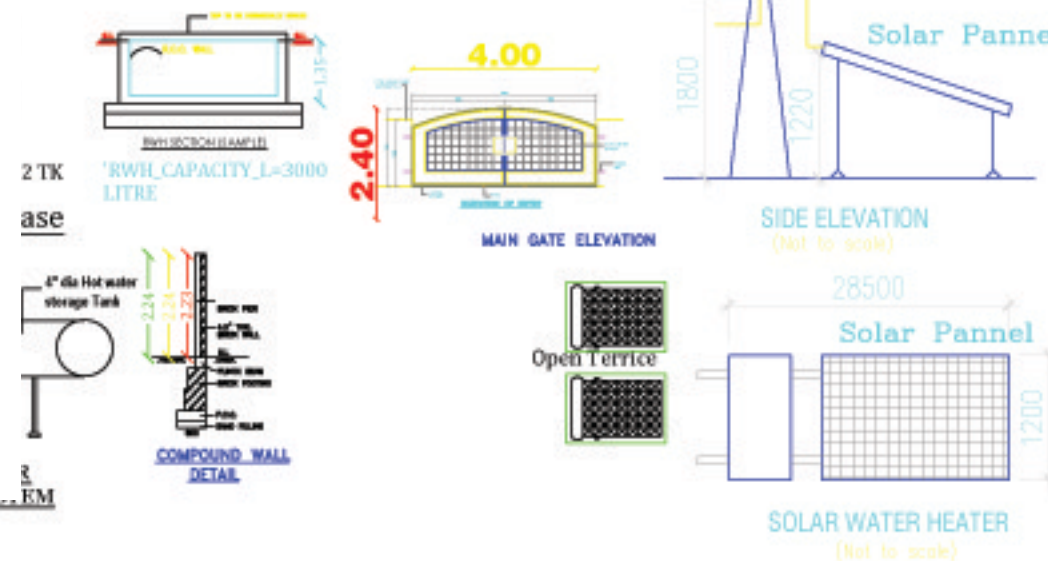

SITE PLAN SCALE 1:100

- NOTES
- 1) Toilet Waste Water To Be Recycled Saperately And Connected To Garden
 - 2) W.c Sewage Lines To be Connected To UGD SyStem
 - 3) Solar Water Heating SyStem Will Be Provided
 - 4) Perculation Pit At 3m Interval

