
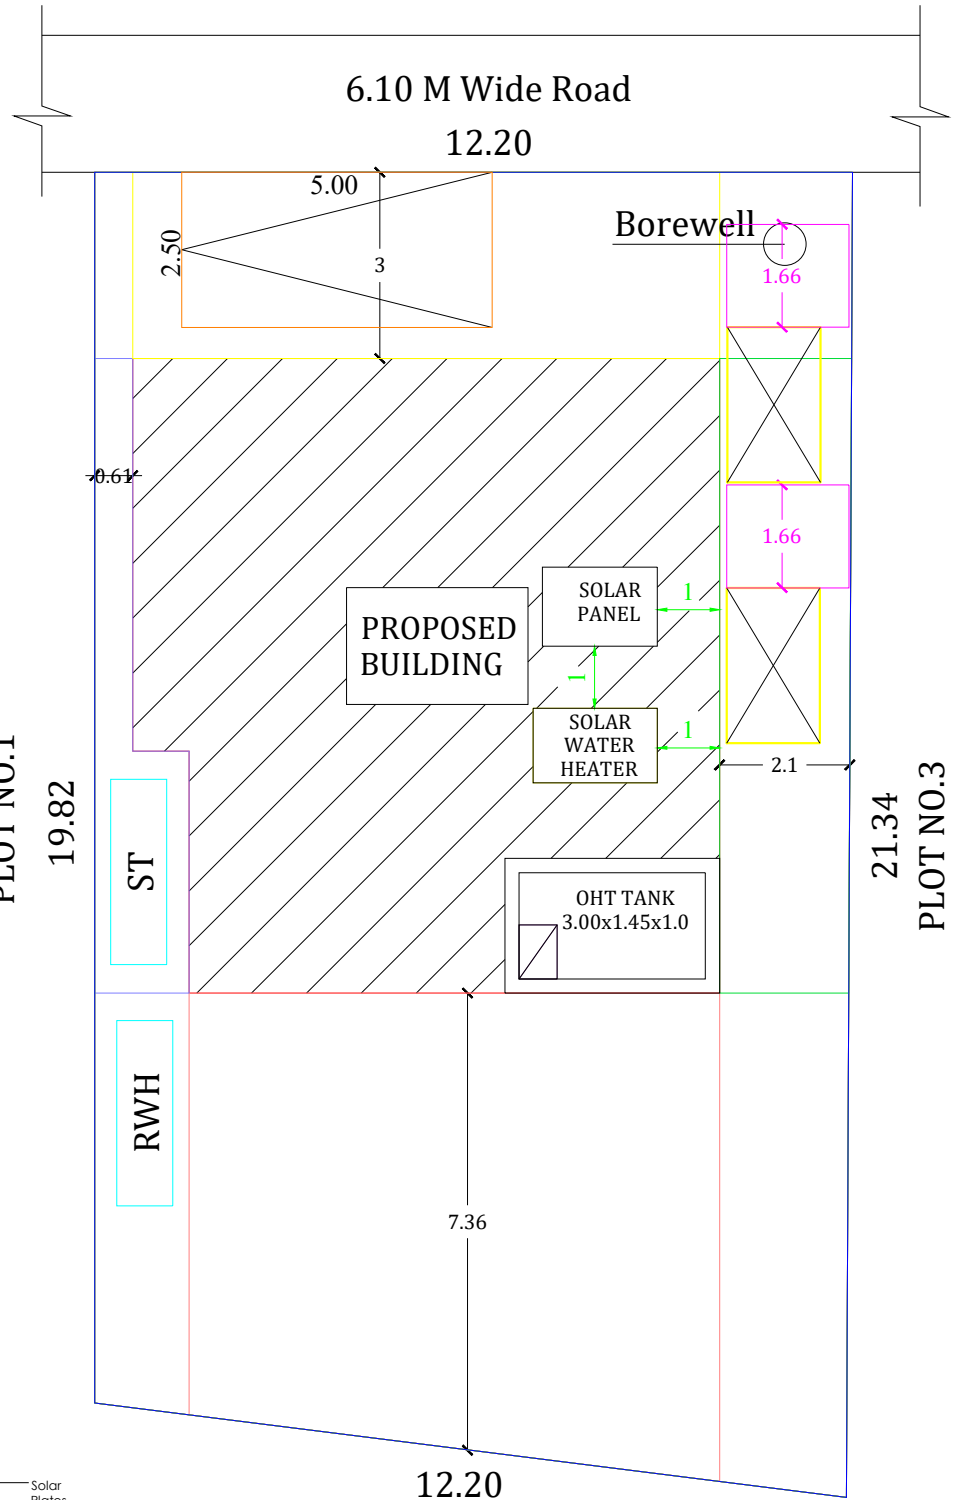
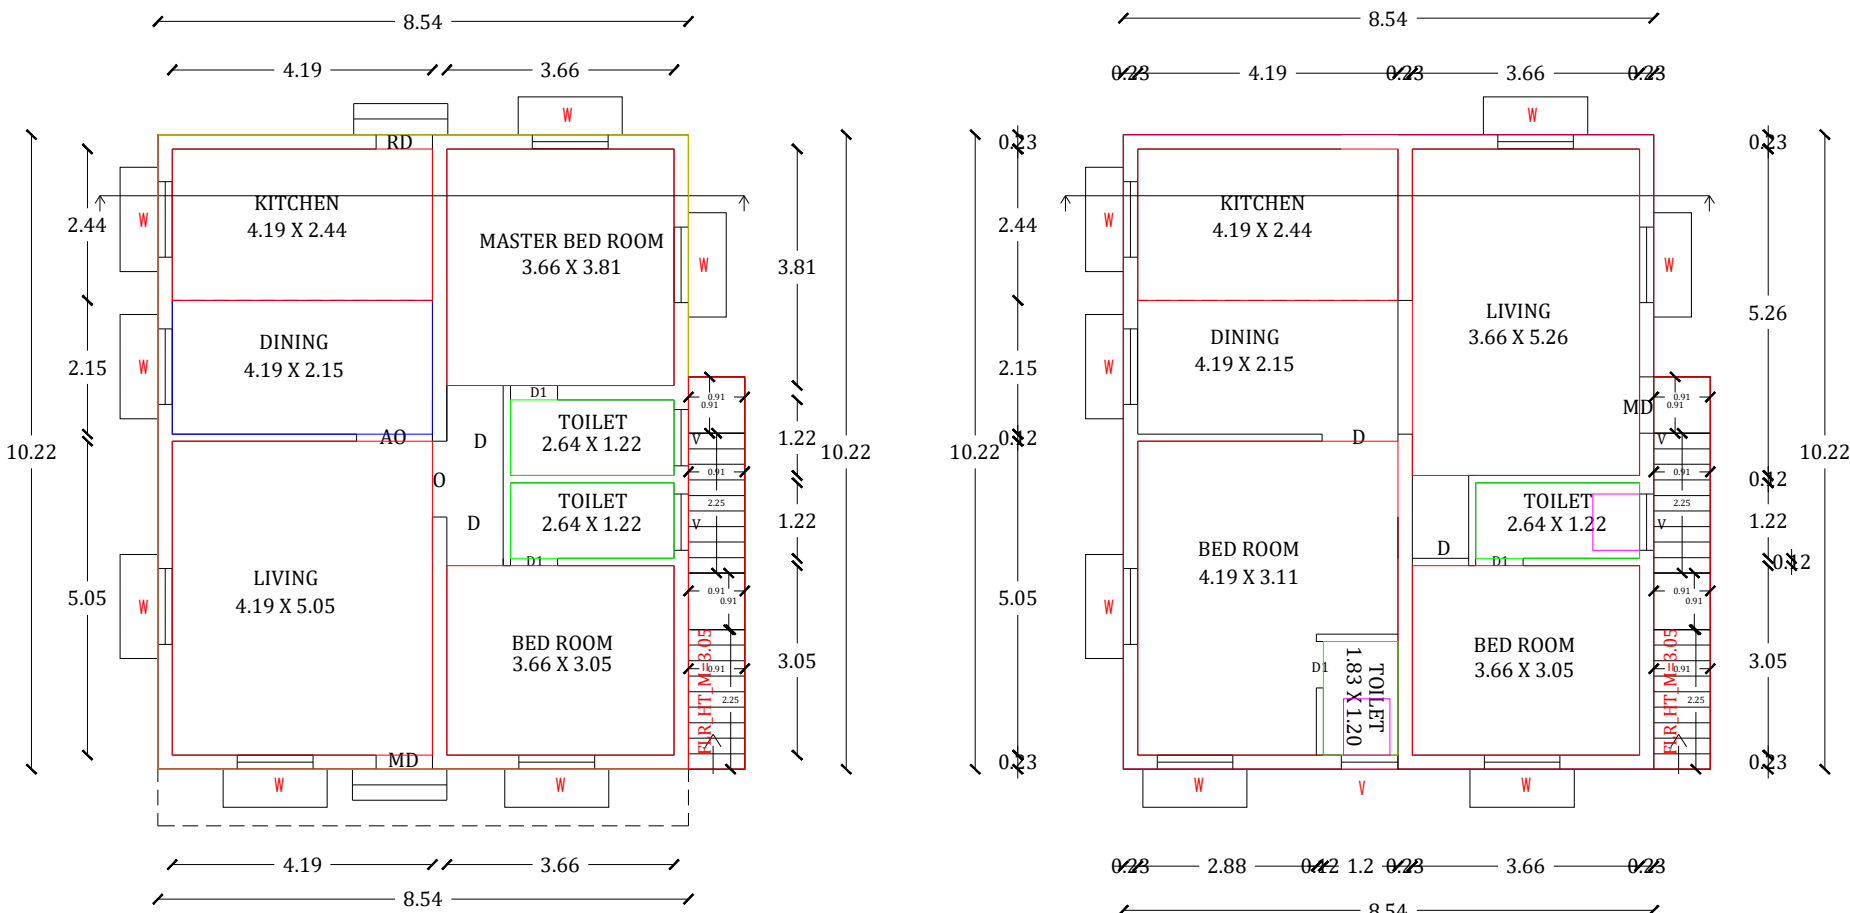
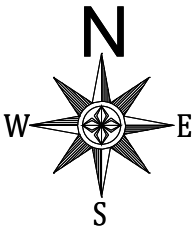



PLAN SHOWING THE PROPOSED CONSTRUCTION OF A RCC ROOF FIRST FLOOR RESIDENTIAL BUILDING TO OVER THE EXISTING GROUND FLOOR IN NEW R.S.NO.190/5A3, OLD R.S.NO.190/5, PATTA NO.11486, PLOT NO.2 AT C.R.V NAGAR, NANJIKOTTAI PANCHAYAT, THANJAVUR TALUK AND DISTRICT.

SCALE 1:100

Name of Applicant :-Mr.S.John Paul

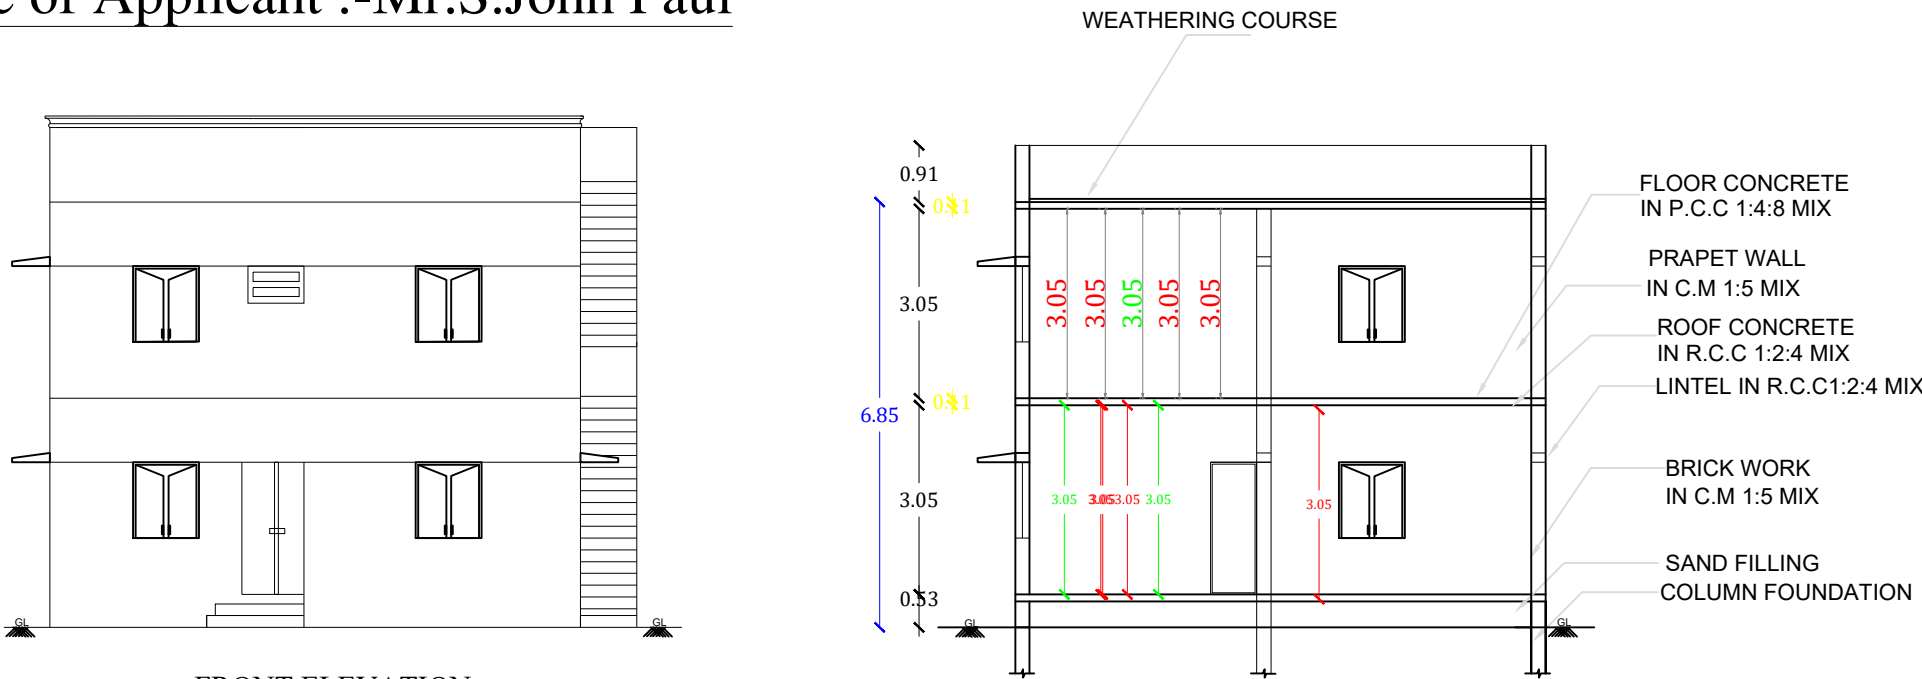

PLOT NO.7
SITE PLAN (SCALE 1:100)

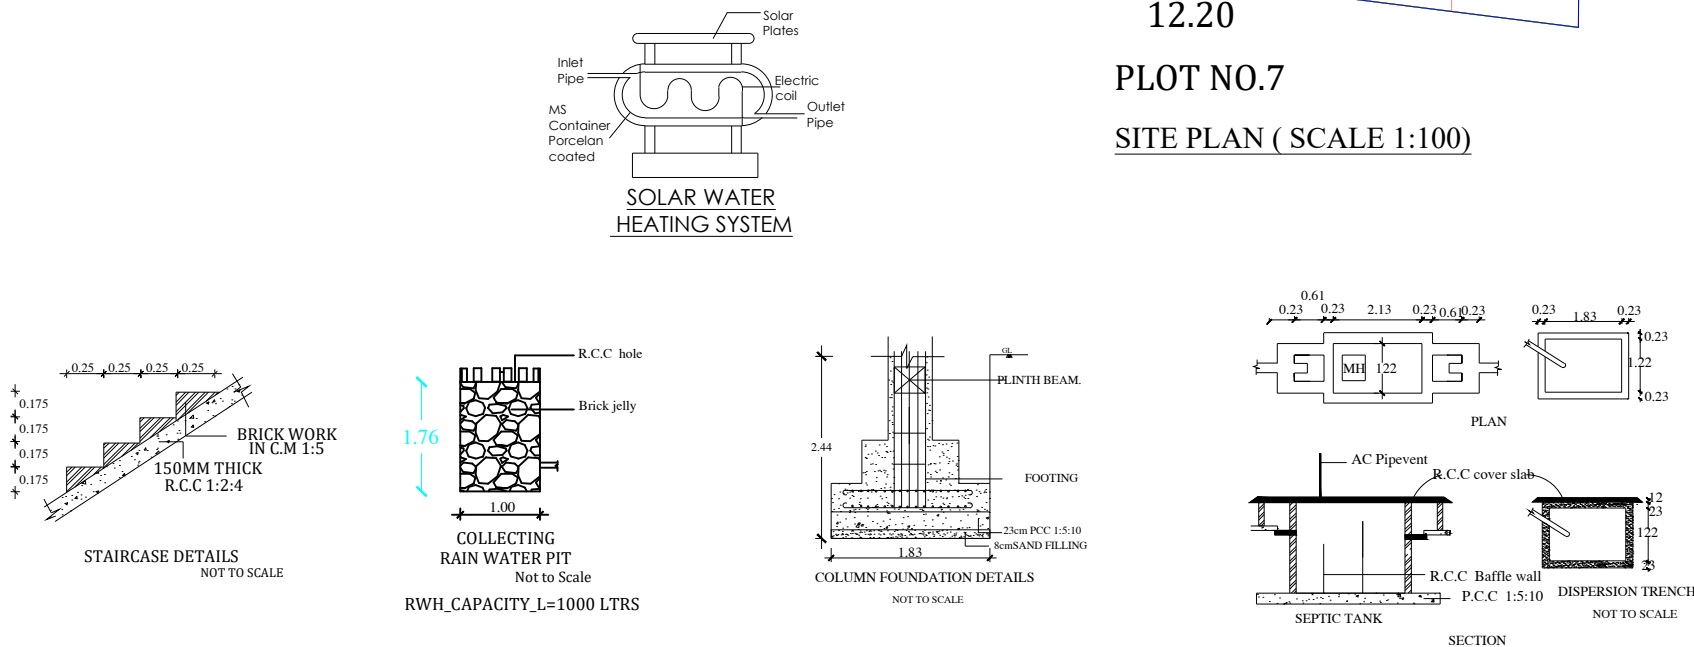

JOINERIES DETAILS		
MAIN DOOR	MD	1.22 x 2.14
DOOR	D	0.91 x 2.14
DOOR	D1	0.76 x 2.14
WINDOW	W	1.22 x 1.37
WINDOW	W1	1.22 x 1.07
VENTILATOR	V	0.61 x 0.61

AREA CALCULATION		
DESCRIPTION	AREA IN Sq.M	AREA IN Sq.Ft.
AREA OF THE SITE	250.93	2700.00
EXG. GROUND FLOOR	93.03	1001.00
PRO. FIRST FLOOR	93.03	1001.00
OPEN SPACE	157.90	1699.00

COLOUR INDEX		
BOUNDARY	☐	PROPOSAL ☐
EXISTING	☐	ROAD ☐

NOTES

- * All Dimensions are in Meters
- * Scale - 1:100
- * Sewer line connected with SEPTIC TANK
- * Kitchen, Bath & Wash basin water will be separated and connected with rain water recharge pit

Applicant


Signature of Mr.S.John Paul

Mr.S.John Paul

Engineer

Signature of Engineer

Ex. C. JEROME FELIX, B.E., C.Eng(I)..
Consulting Civil Engineer & Registered Engineer Grade-I (RE).
Reg. No. 107 / LS / 2019 / 00009,
C.J. CONSTRUCTION & PLOTTERS,
1st Floor, Tamil Complex, Veerammai Nagar,
Pudukottai Road, Thanjavur-613 005.
Mob: 99429 62000, Off: 04362-227909

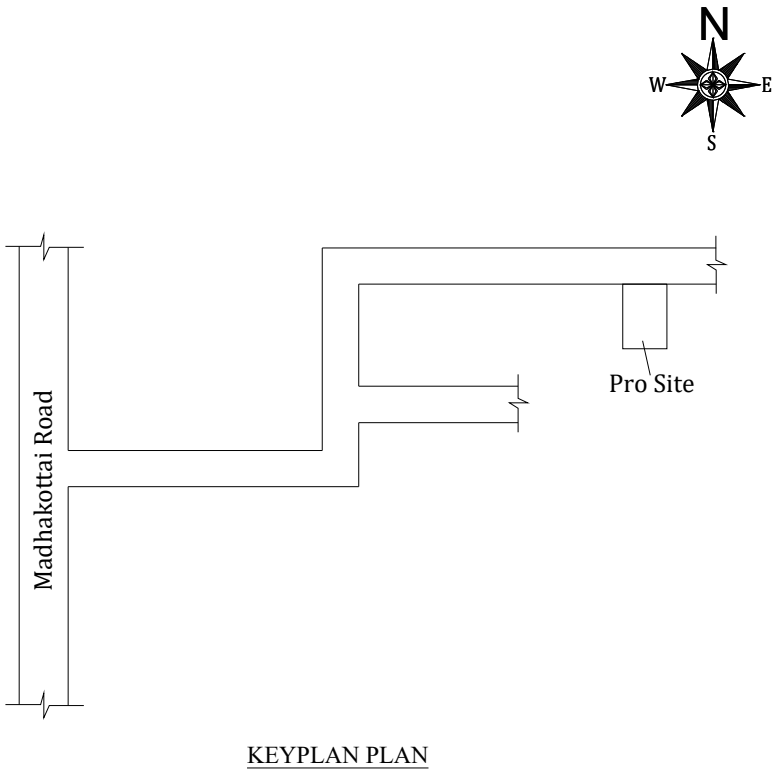

KEYPLAN PLAN