




PLAN SHOWING THE PROPOSED CONSTRUCTION OF THE RESIDENTIAL BUILDING IN S.No. 135/5 & 135/4B AT YEDAPALLI VILLAGE, YEDAPALLI VILLAGE PANCHAYAT, COONOOR TALUK, THE NILGIRIS.

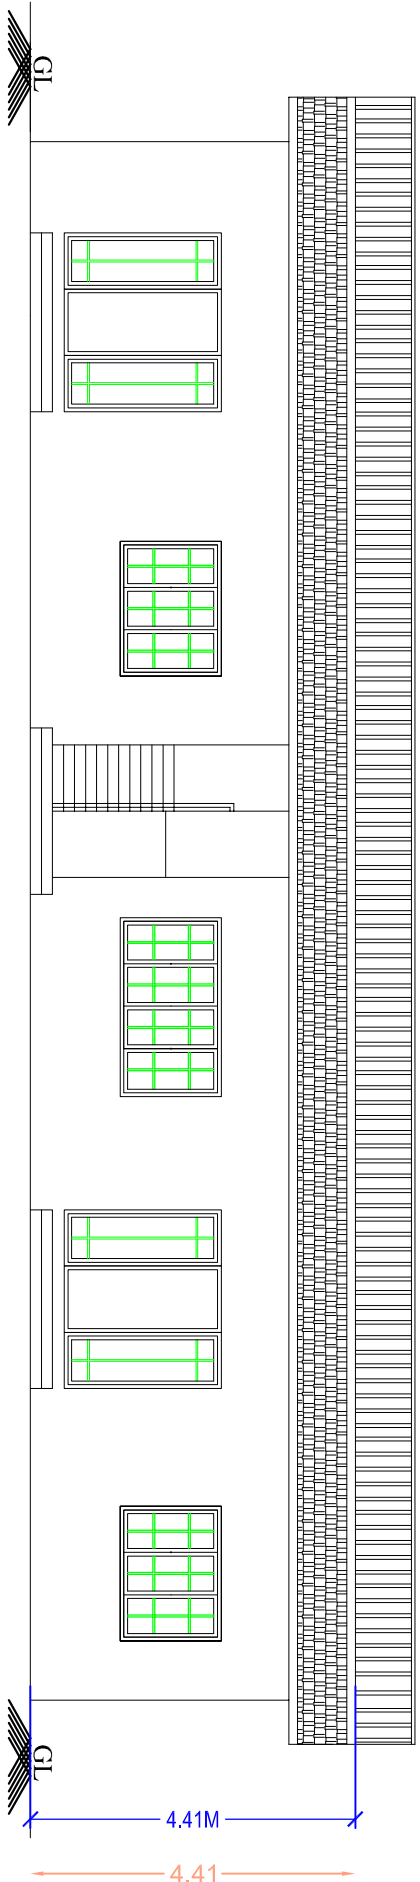

FRONT ELEVATION

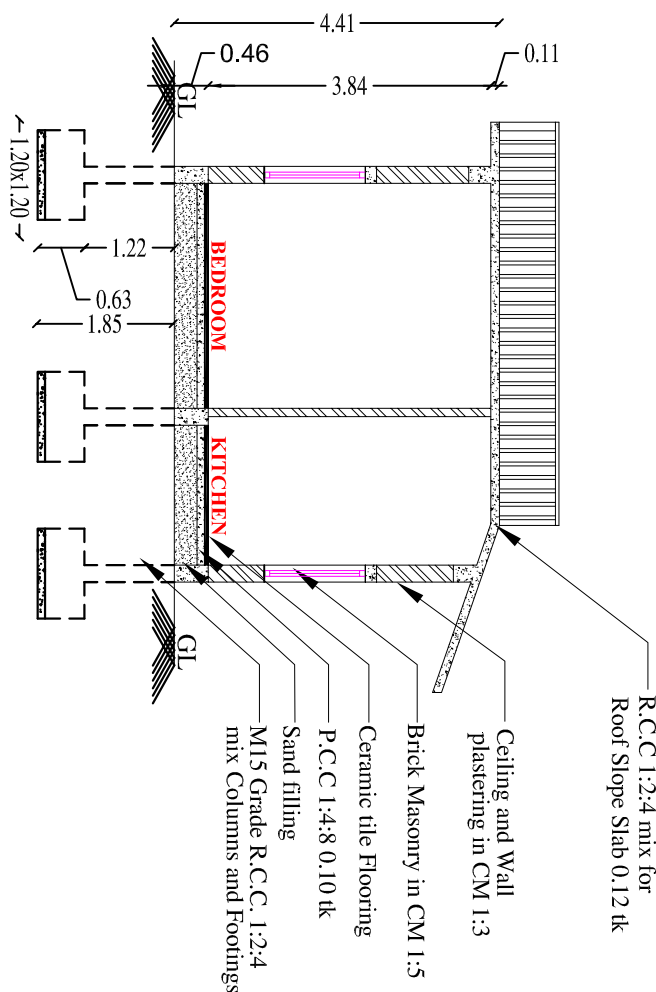



SECTION ON BB

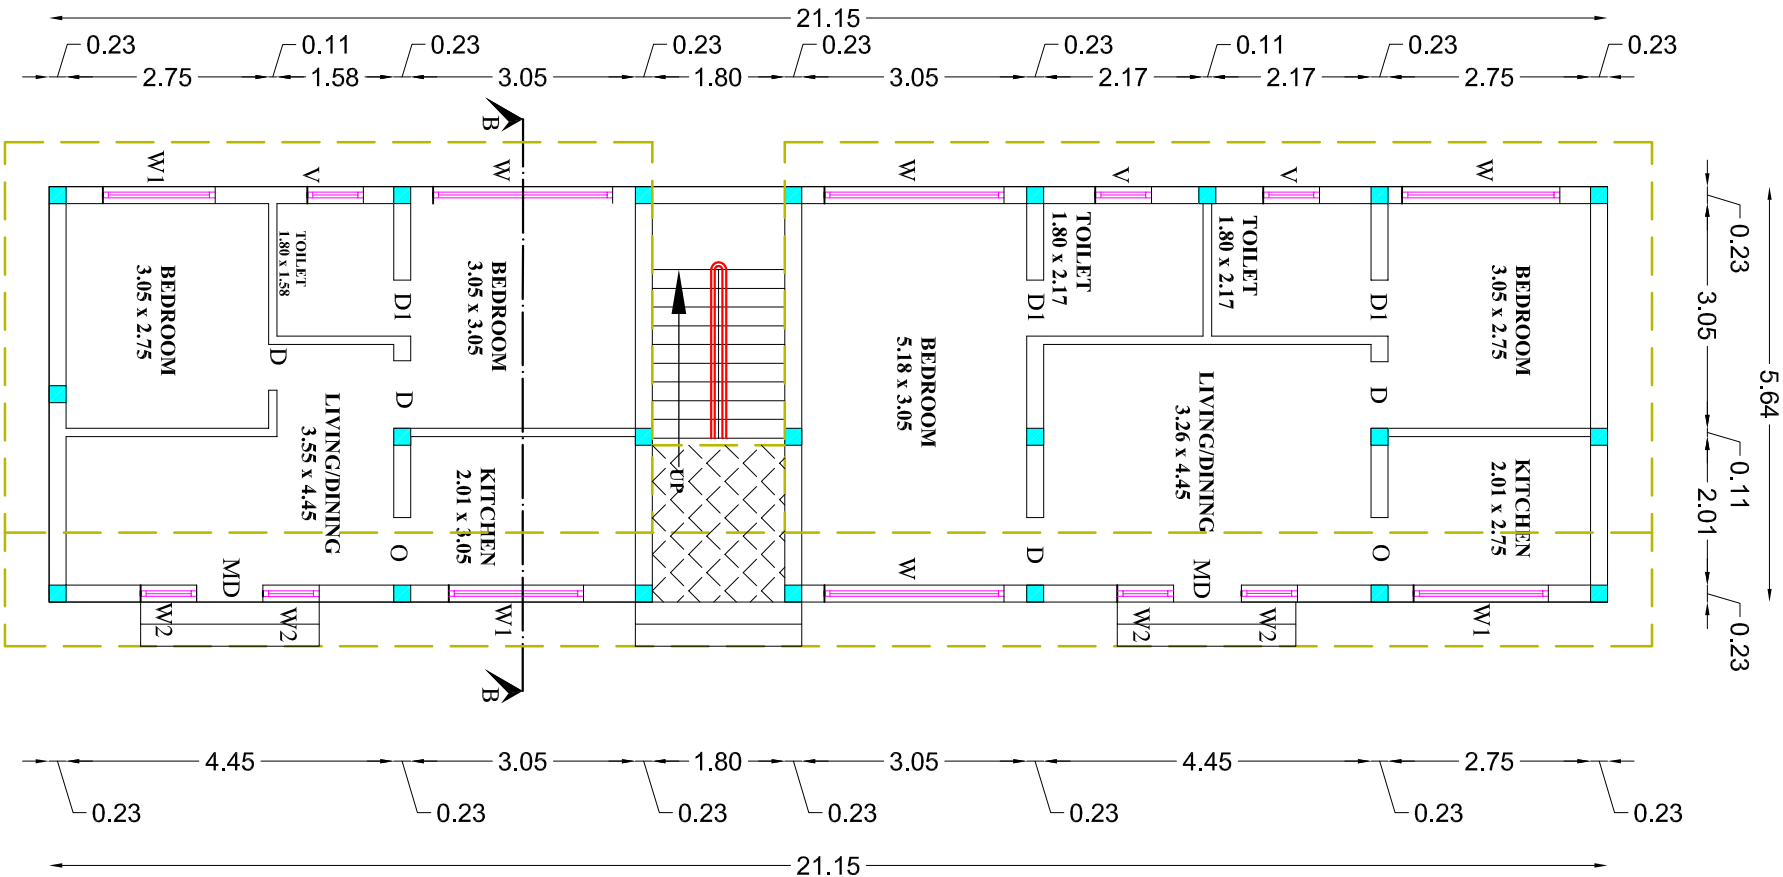


GROUND FLOOR PLAN





SITE PLAN

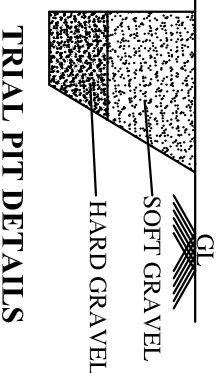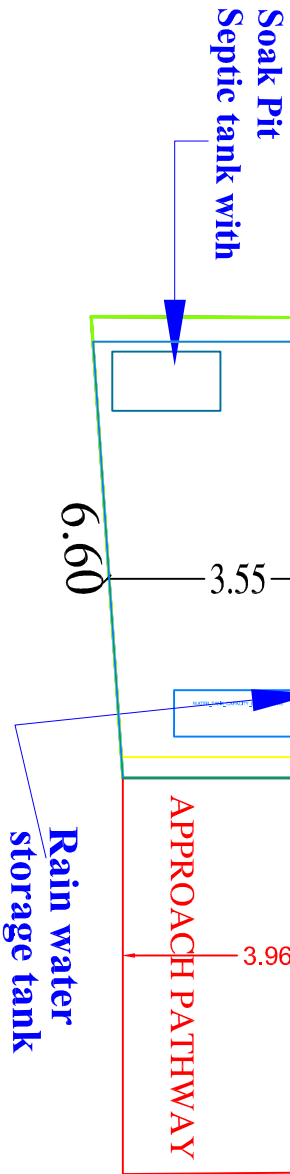



TRIAL PIT DETAILS

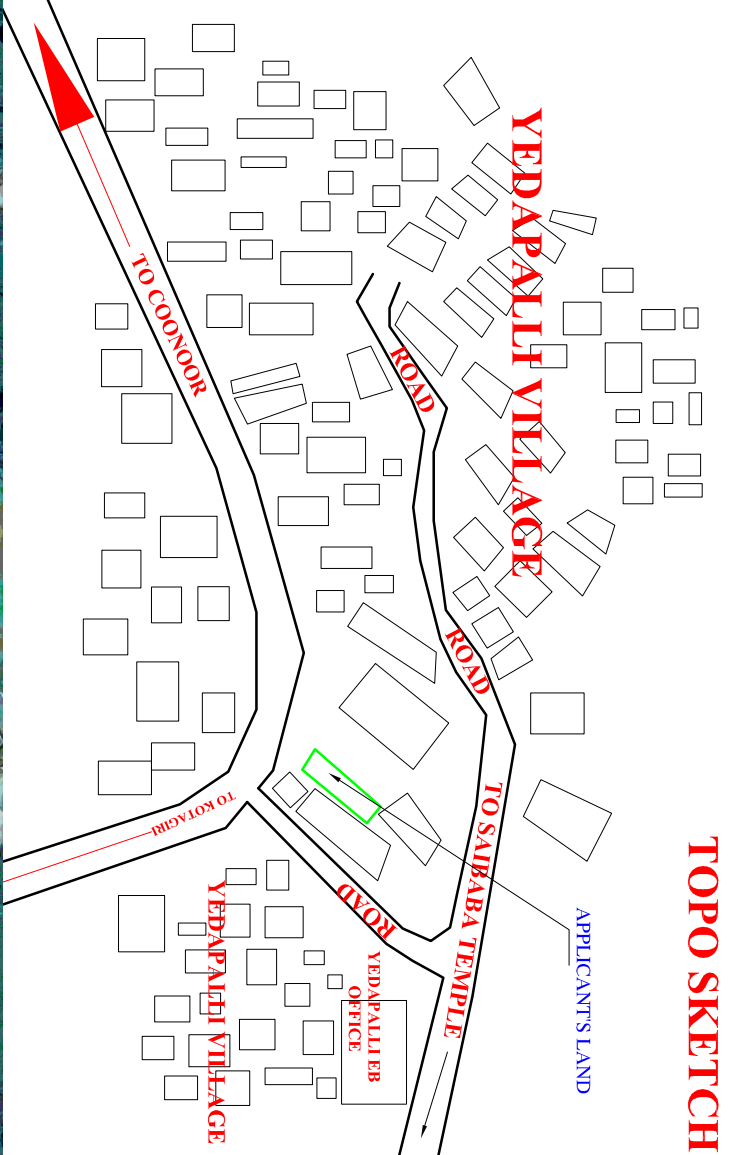

TOPO SKETCH

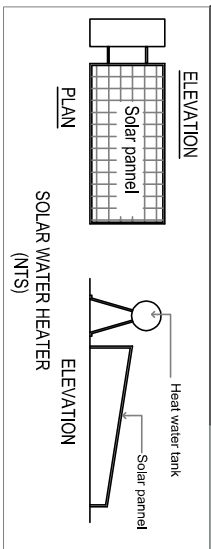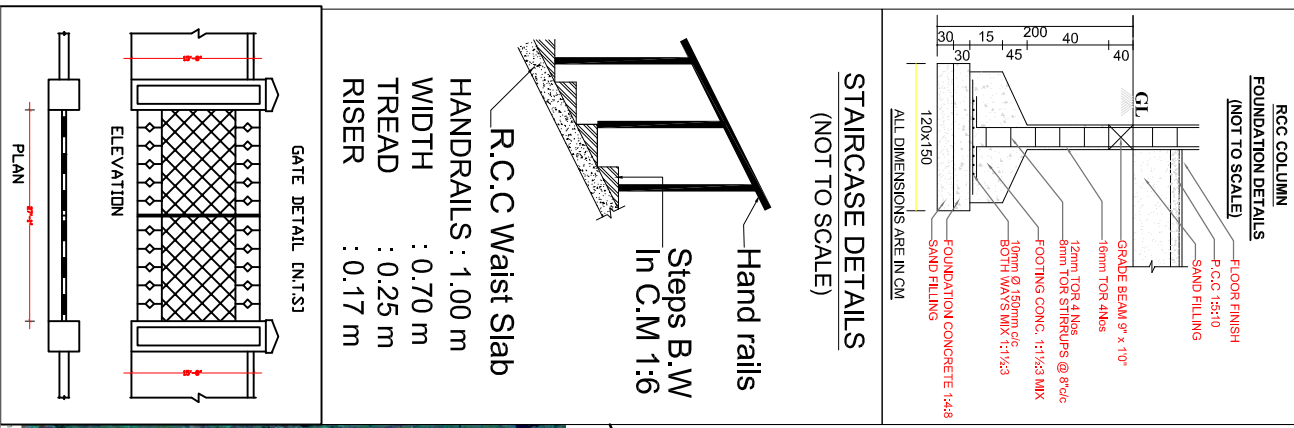

APPLICANT'S LAND
PROPOSED BUILDING
ROAD/RIGHT OF WAY

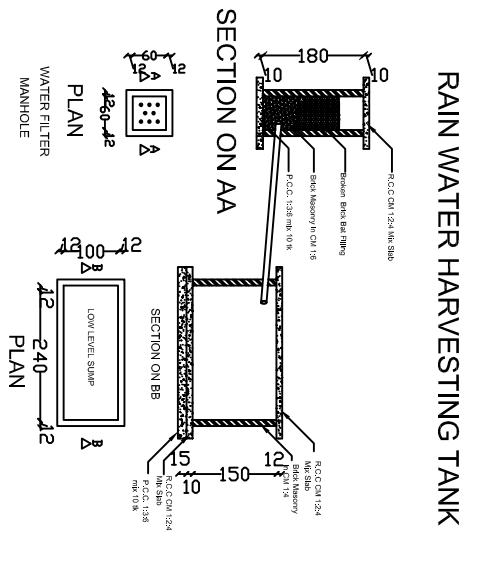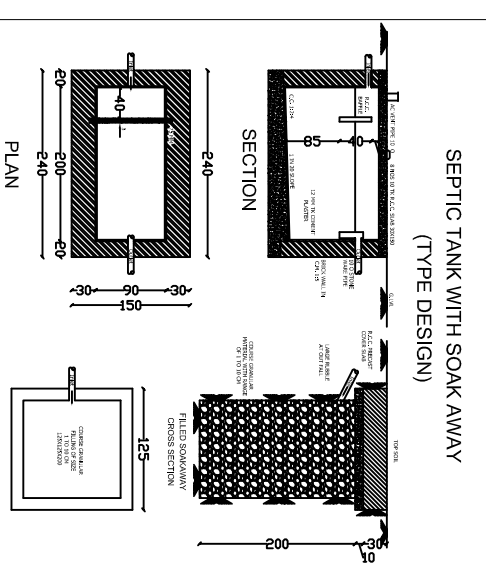

NAME OF THE APPLICANT :
Mr. N. RAGHUL

SCHEDULE OF OPENINGS		
SL.NO	TYPE	DESCRIPTION
1	MD	MAIN DOOR
2	D	DOOR
3	D1	DOOR
4	W	WINDOW
5	W1	WINDOW
6	W2	WINDOW
7	O	OPEN
8	V	VENTILATOR

AREA DETAILS		
AREA OF THE LAND (100+62 SQM)	SQM	
AREA OF THE GROUND FLOOR (1282.91 Sq.ft)	119.23	
TOTAL AREA OF THE BUILDING (1282.91 Sq.ft)	119.23	
AREA LEFT OPEN	42.77	
PLOT COVERAGE	73.59 %	

ALL DIMENSION ARE IN METRE		
SCALE 1:100		
APPLICANT		

N. RAGHUL

REG. ENGINEER

T. Nagaraj

J. NAGARAJ
REG. No.065/LS/ 2024/00003
DTCP/NILGIRIS/REG/GR-III/24/03/001
AVERY BUILDING
OPP TELEPHONE EXCHANGE
SIMS PARK ROAD,
COONOOR, THE NILGIRIS
Mobile: +91 9159595107

REG. ST

T. KA
Re
DTCP/7
26,
Coonoor
M

