



PLAN SHOWING THE PROPOSED CONSTRUCTION OF THE RESIDENTIAL BUILDING IN S.No.663/11&12, AT KANNERIMUKKU To UYILATTY ROAD, NEDUGULA VILLAGE PANCHAYAT, KOTAGIRI TALUK, THE NILGIRIS.




EAST ELEVATION

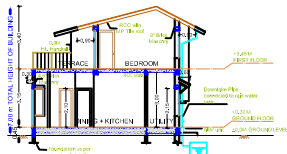


SECTION -XX

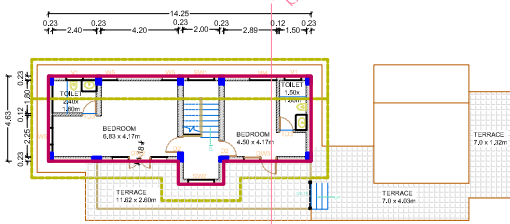

PROPOSED FIRST FLOOR PLAN

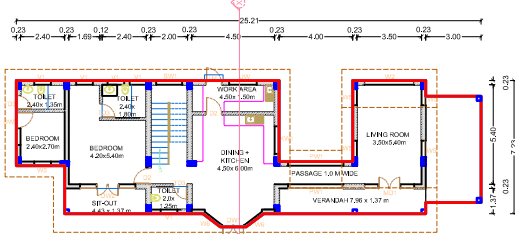

PROPOSED GROUND FLOOR PLAN


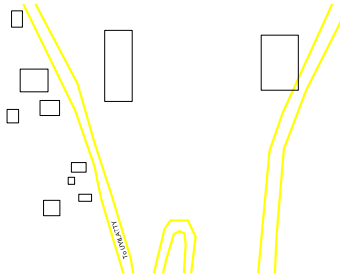


APPLICANT




TOPO SKETCH


SITE PLAN

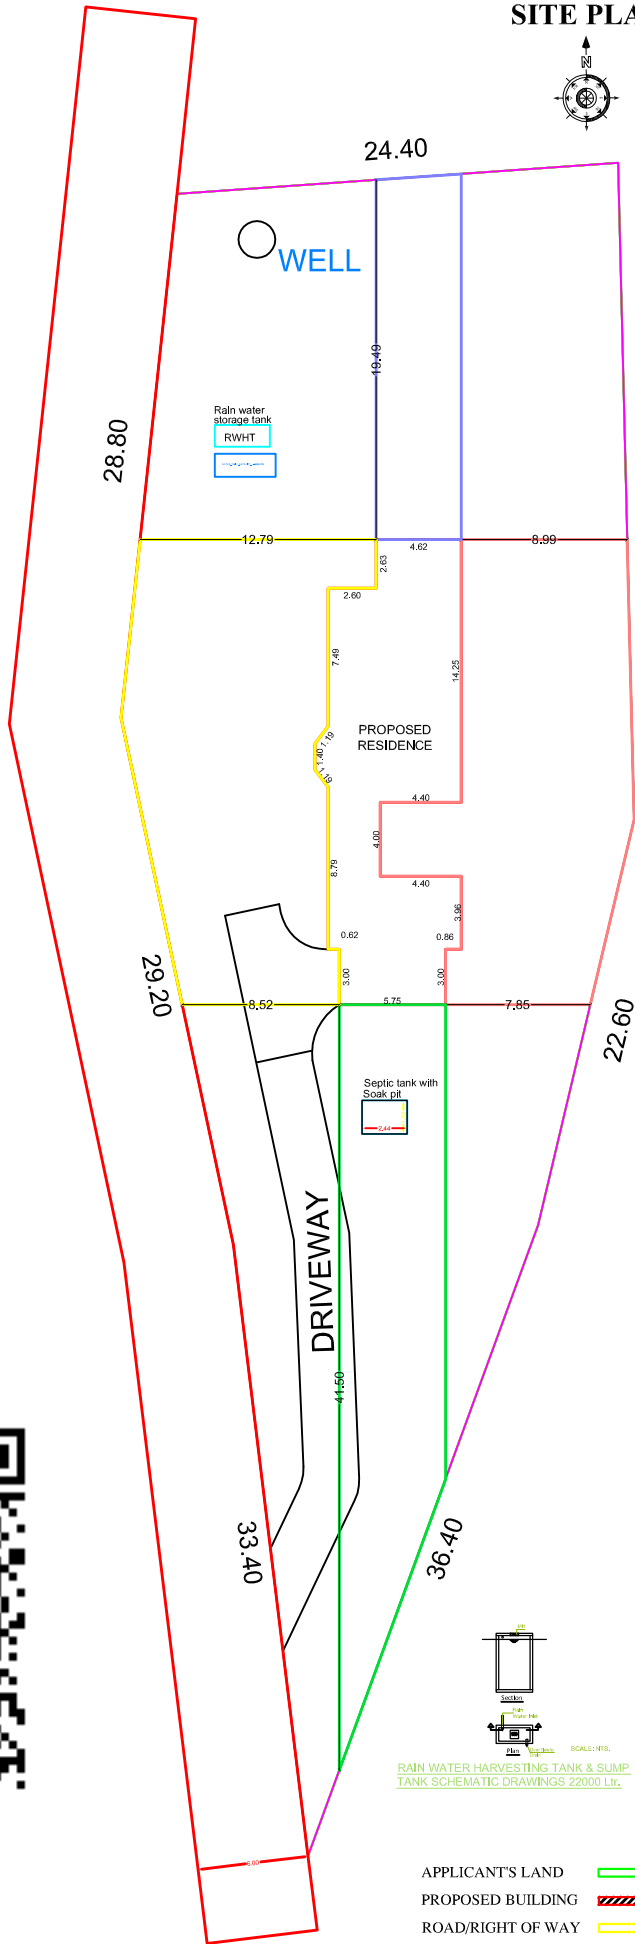 


NAME OF THE APPLICANT: Mrs SUDHA & Mr KAPILAN					
JOINERY SCHEDULE					
JOINERY	DESCRIPTION	SIZE	GF	FF	
MD1	MAIN DOOR	2.70x2.40m	01	00	
DW1	DOOR - WINDOW	1.20x2.10m	01	00	
DW2	DOOR - WINDOW	3.00x2.10m	01	01	
DW3	DOOR - WINDOW	1.25x2.10m	01	01	
D2	DOOR	0.90x2.10m	03	02	
TD3	TOILET DOOR	0.80x2.10m	03	02	
PW1	PASSAGE WINDOW	3.00x1.20m	02	00	
W2	WINDOW	2.70x1.50m	01	00	
UW1	UTILITY WINDOW	1.50x1.50m	01	00	
KW1	KITCHEN WINDOW	1.50x1.40m	01	00	
SW1	STAIR WINDOW	1.40x3.30m	01	00	
SW2	STAIR WINDOW	1.40x1.50m	00	01	
W4	WINDOW	1.20x1.50m	00	01	
W5	WINDOW	0.90x1.80m	05	03	
V1	VENTILATOR	0.90x1.20m	03	02	
W6	WINDOW	0.85x1.50m	02	00	
AREA DETAILS IN				SQM	
AREA OF THE LAND (40.75 CENTS)				1650.00	
AREA OF THE GROUND FLOOR				154.97	
AREA OF THE FIRST BUILDING				68.94	
TOTAL AREA OF THE BUILDING				223.91	
AREA LEFT OPEN				1495.03	
PLOT COVERAGE 9.40 %					
ALL DIMENSION ARE IN METRE				SCALE 1:100	
APPLICANT					
SUDHA KAPILAN					
REG.ARCHITECT					
					
REG.ENGINEER					
					
OFFICE USE					

 


TYPICAL GATE DETAILS

 


TYPICAL COMPOUND WALL DETAILS

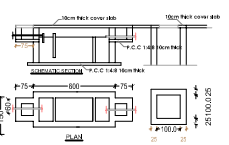

PROPOSED SEPTIC TANK DETAILS

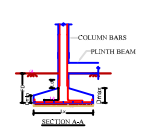


TYPICAL STAIR DETAIL

 

RAIN WATER HARVESTING TANK & SUMP TANK SCHEMATIC DRAWINGS 22000 Lit.

APPLICANT'S LAND
PROPOSED BUILDING
ROAD/RIGHT OF WAY

 

TYPICAL COLUMN FOOTING TO BE AS PER STRUCTURAL DETAILS