



PLAN SHOWING THE PROPOSED CONSTRUCTION OF THE RESIDENTIAL BUILDING IN S.No. 339/9B, AT KETTIKAMBI TO GUNDADA ROAD, NADUHATY VILLAGE PANCHAYAT, KOTAGIRI TALUK, THE NILGIRIS DISTRICT.

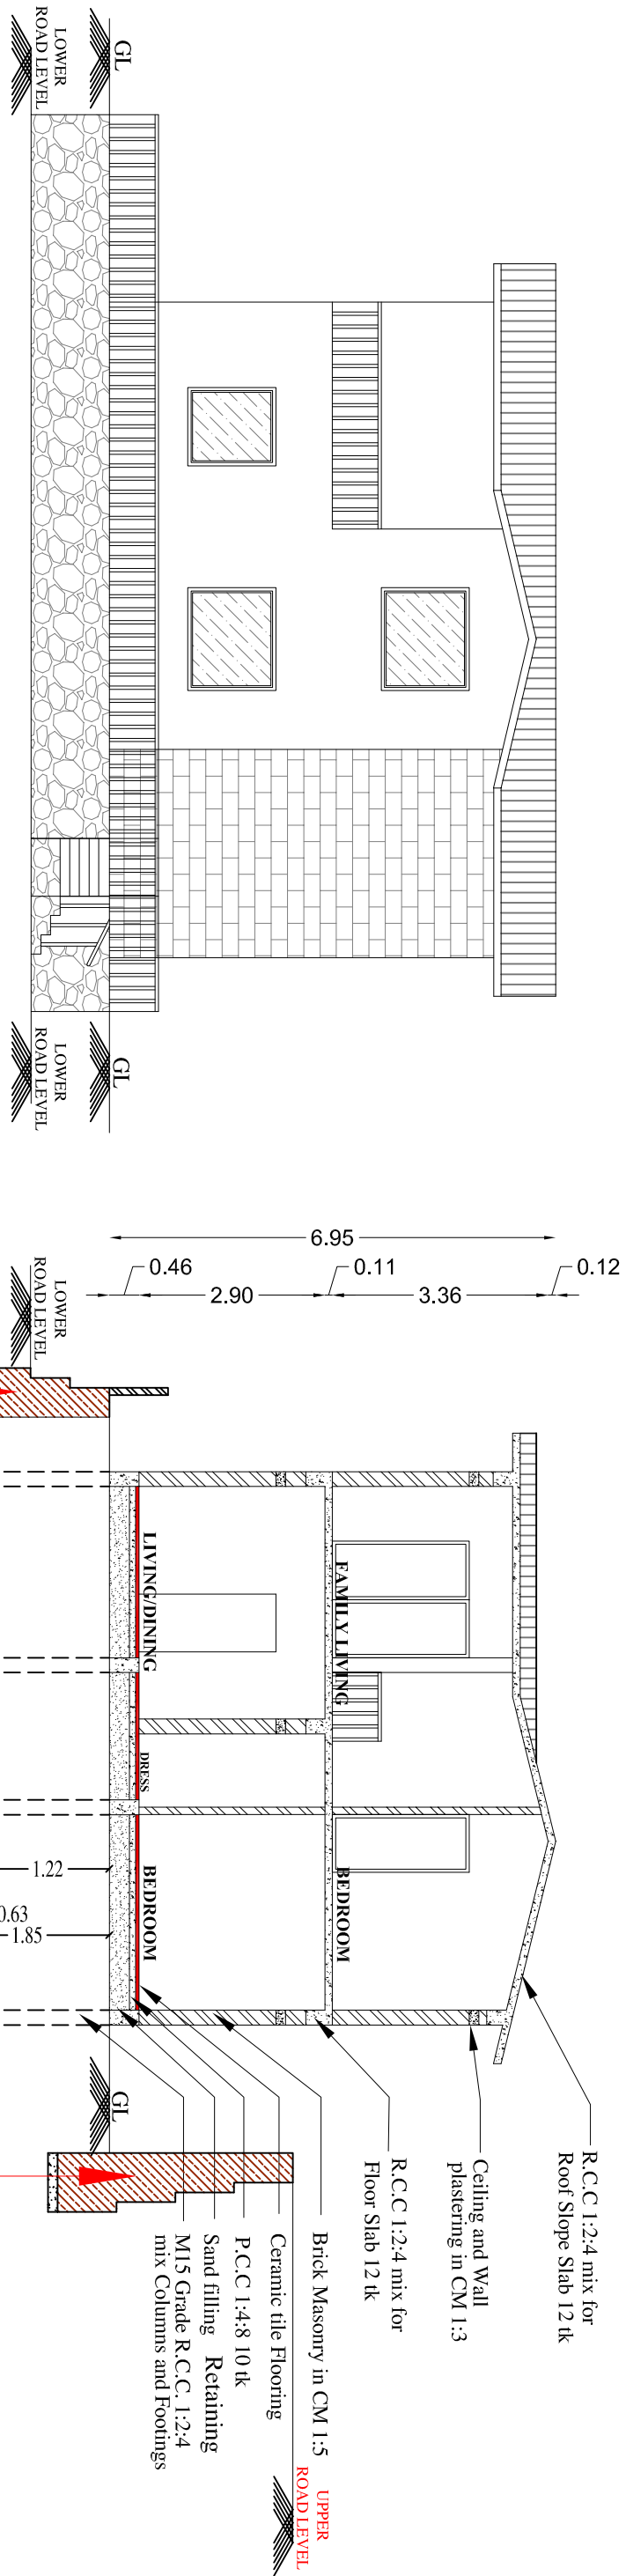


SECTION ON AA

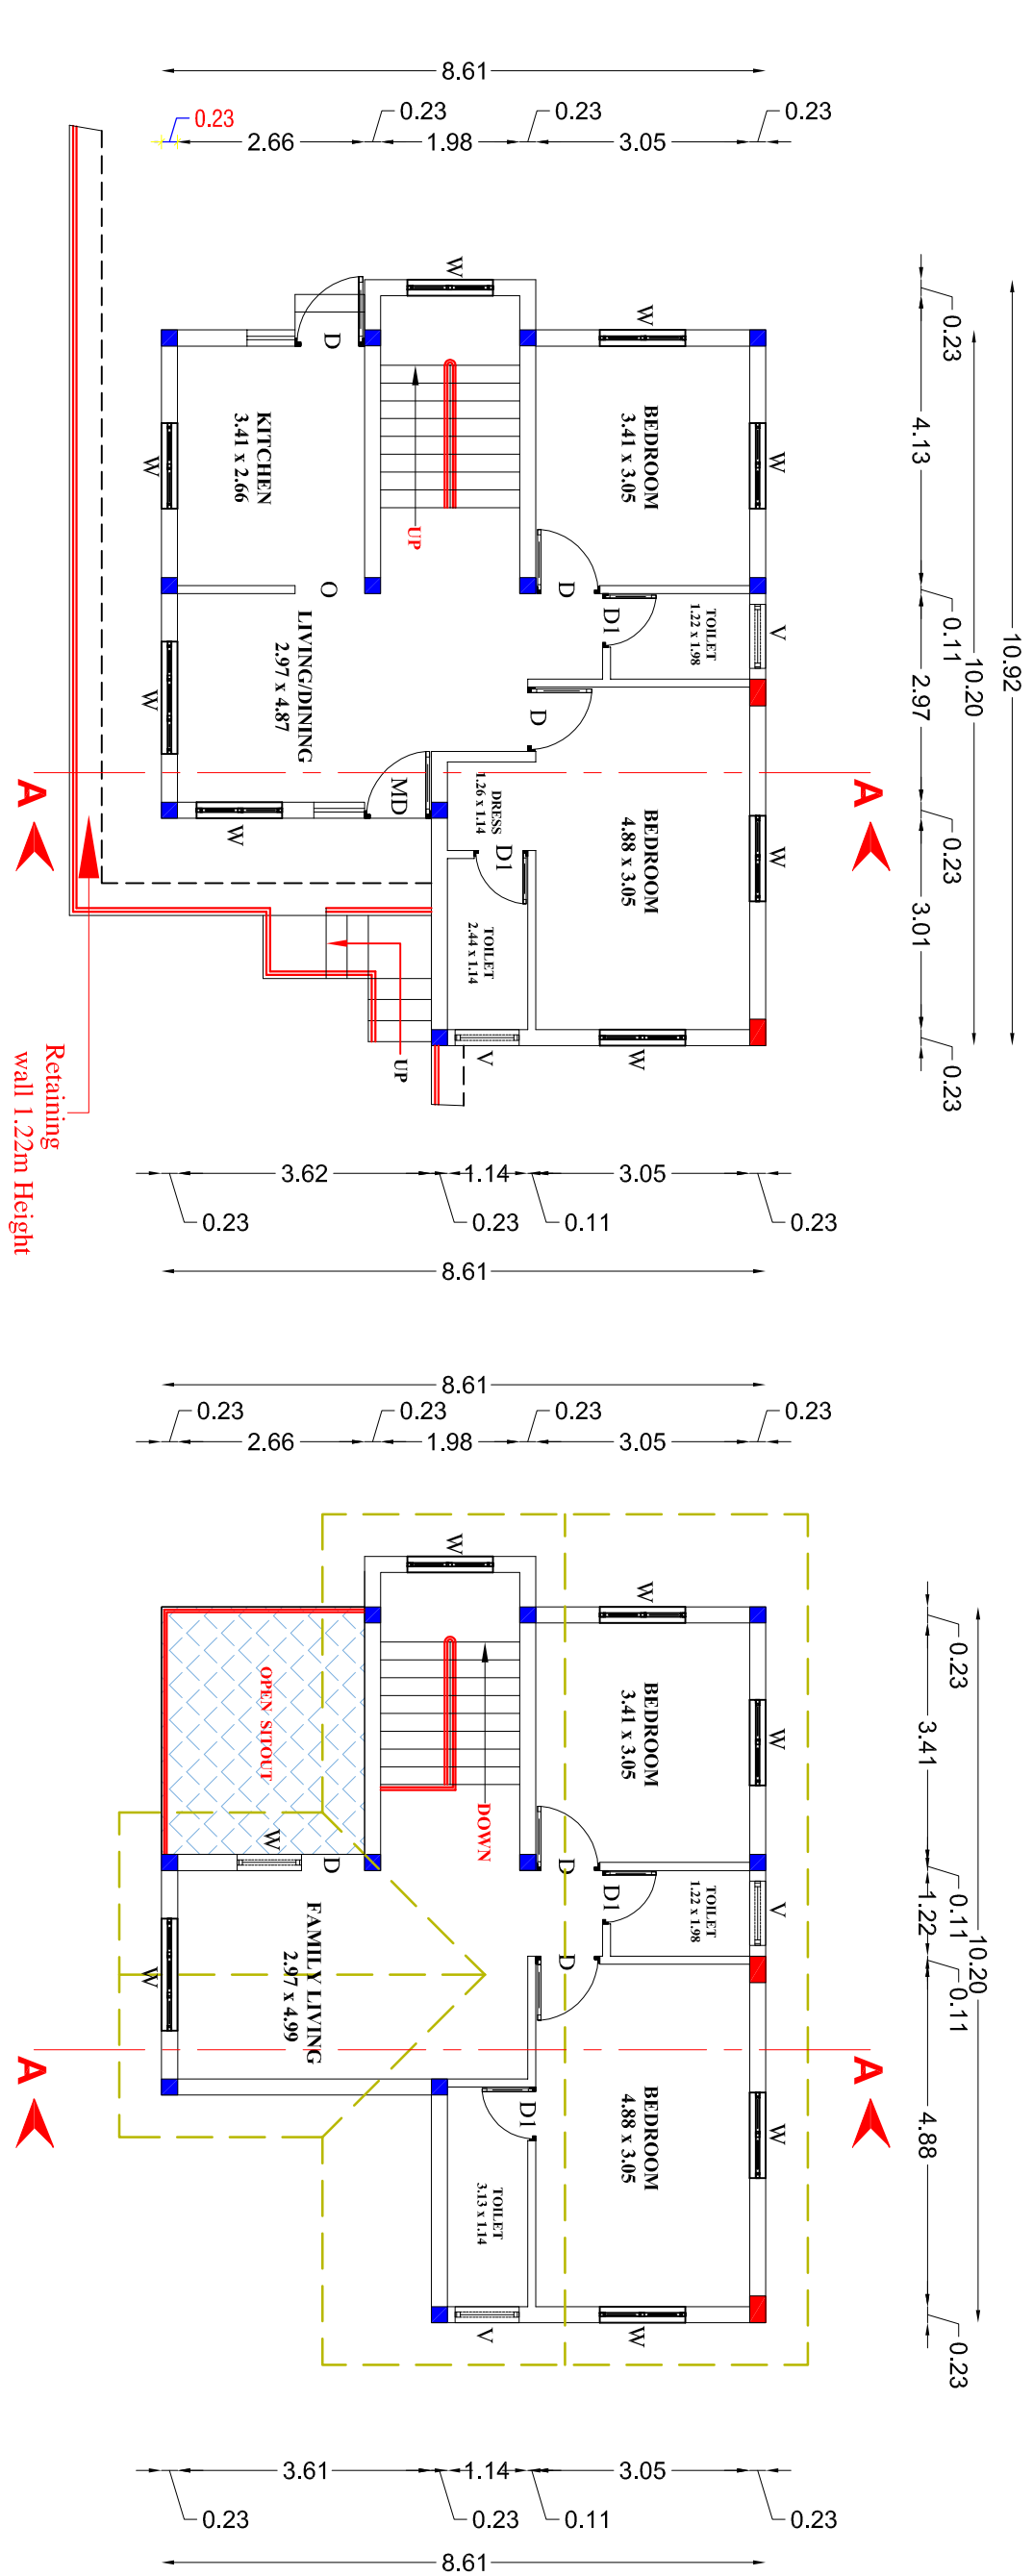



GROUND FLOOR PLAN

FIRST FLOOR PLAN



TOPO SKETCH

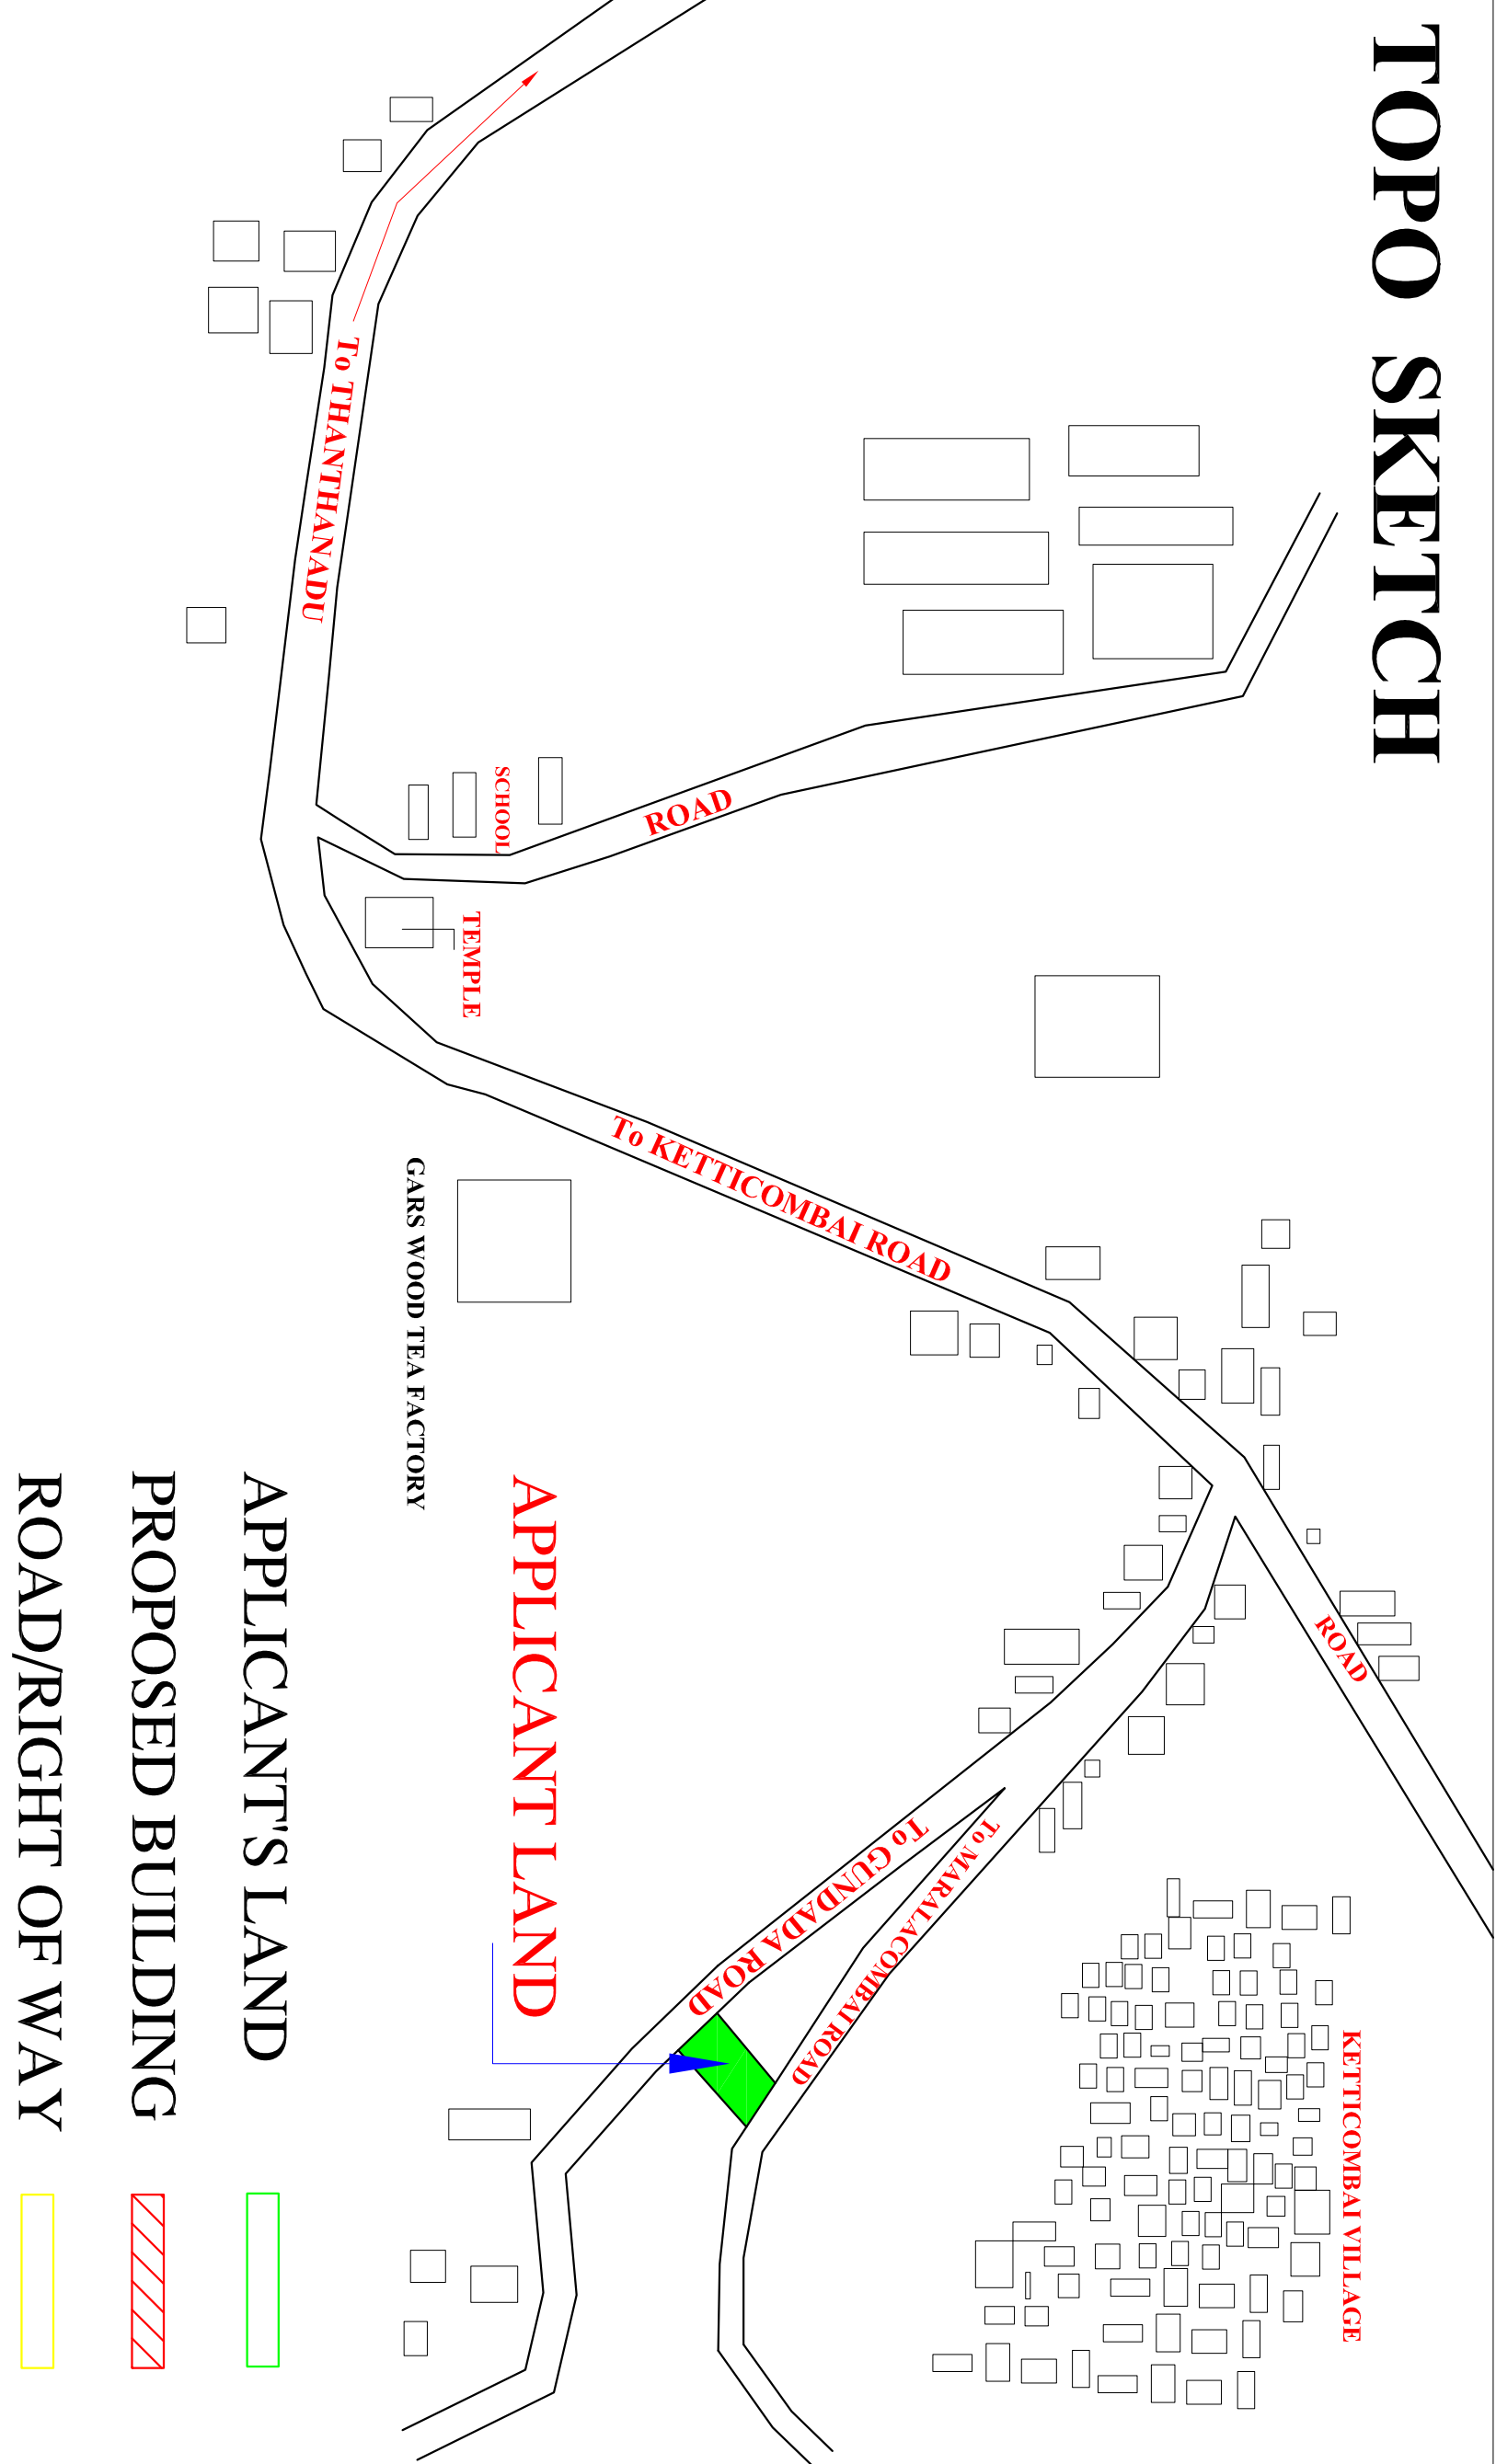

APPLICANT'S LAND
PROPOSED BUILDING
ROAD/RIGHT OF WAY

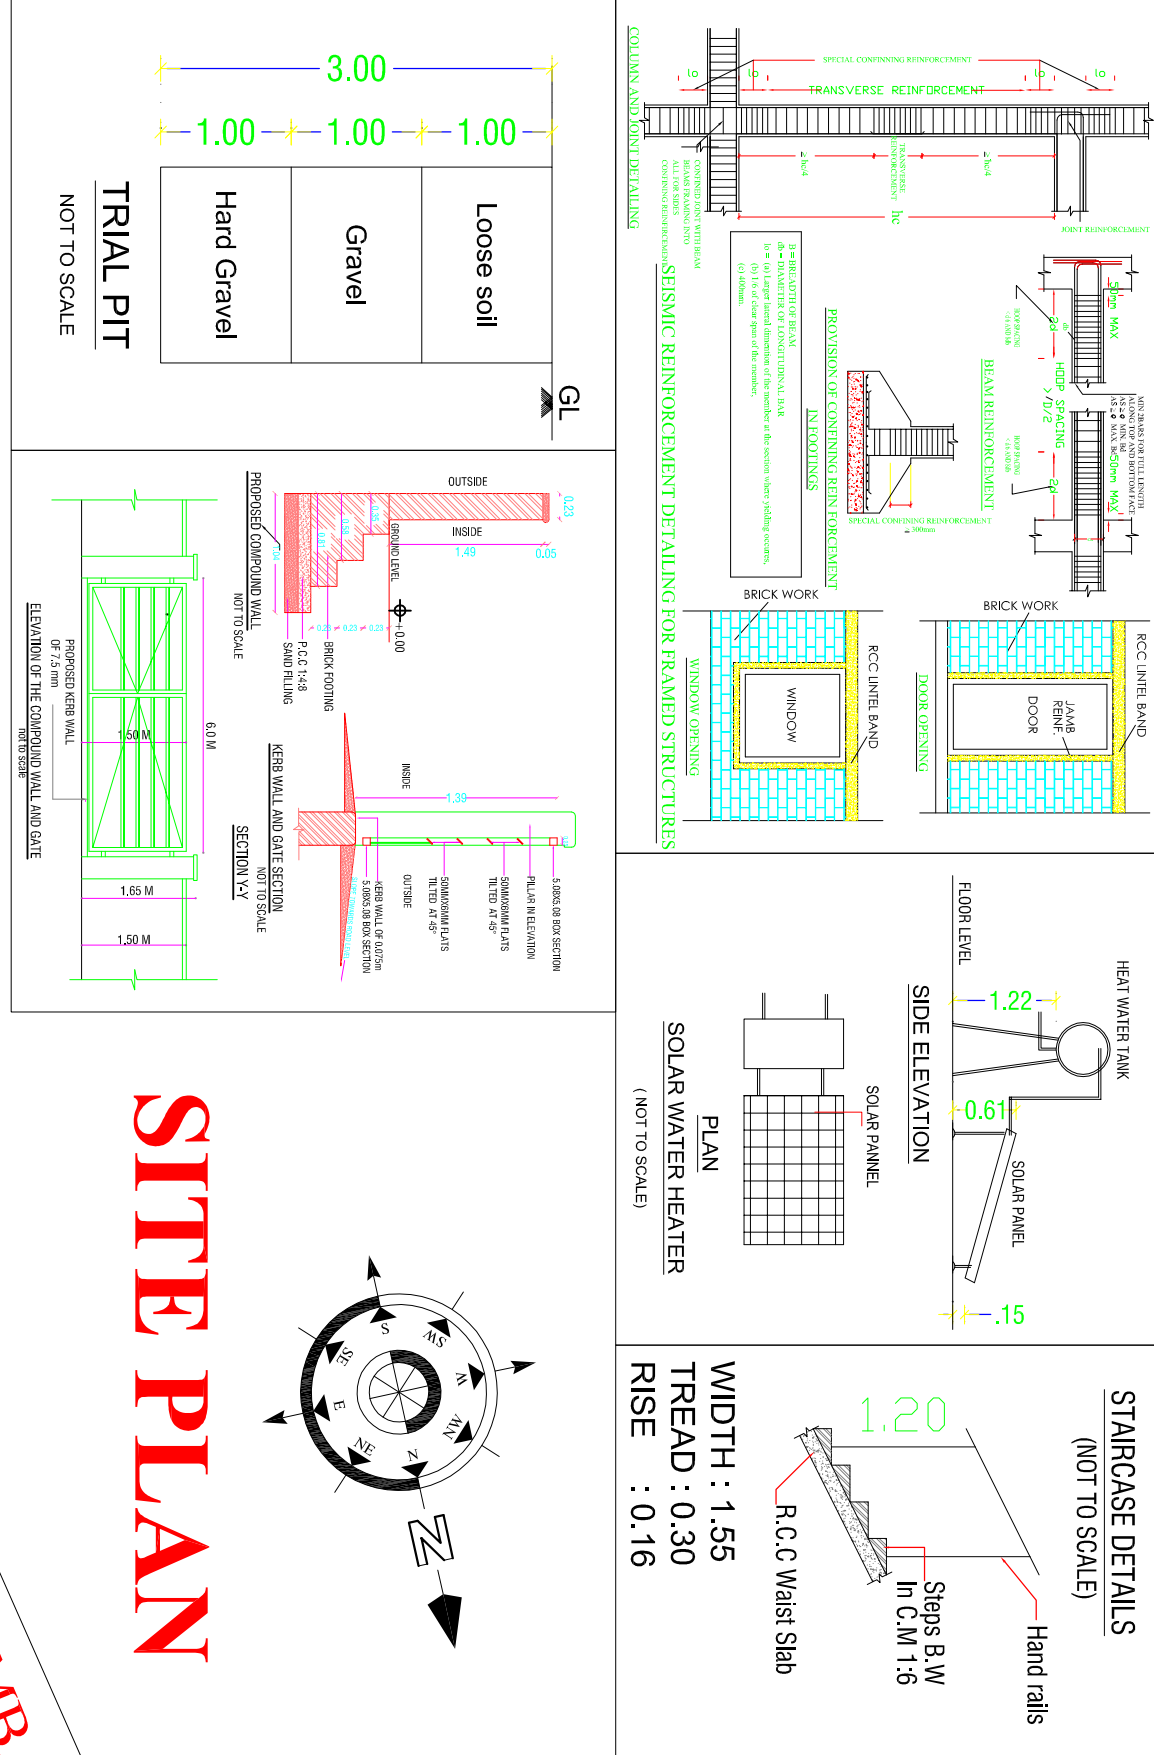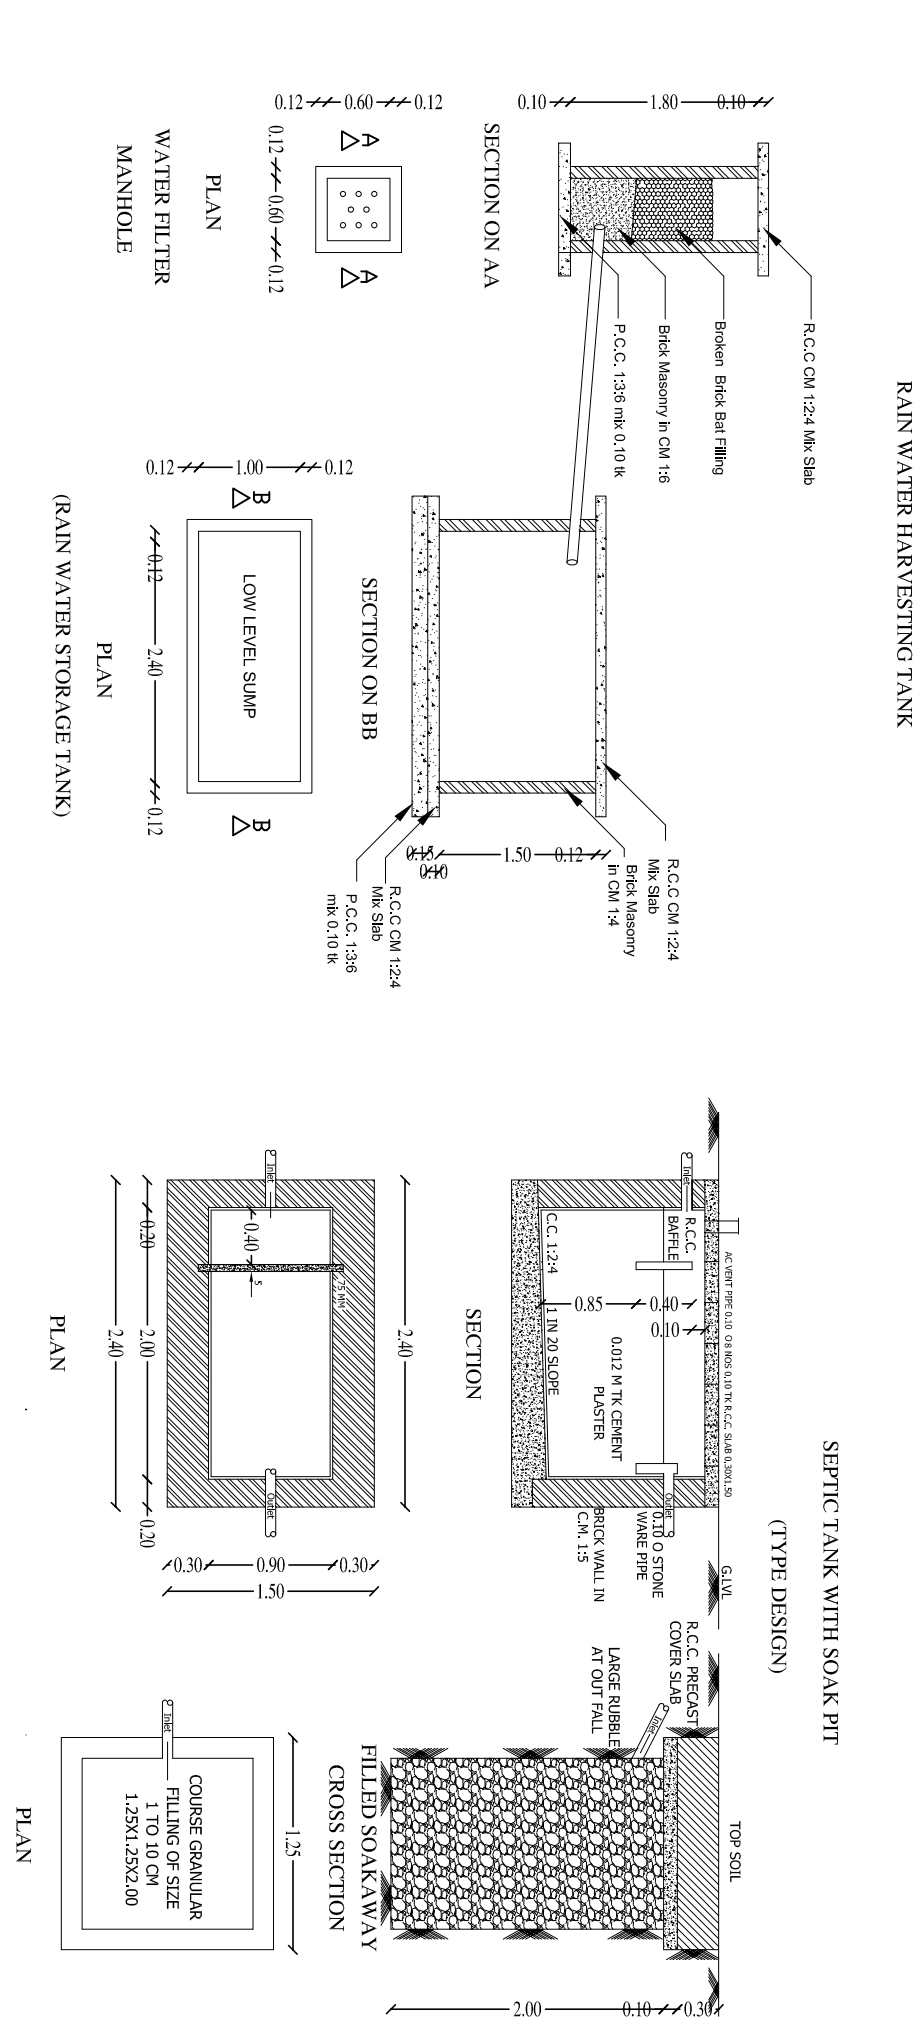

SITE PLAN

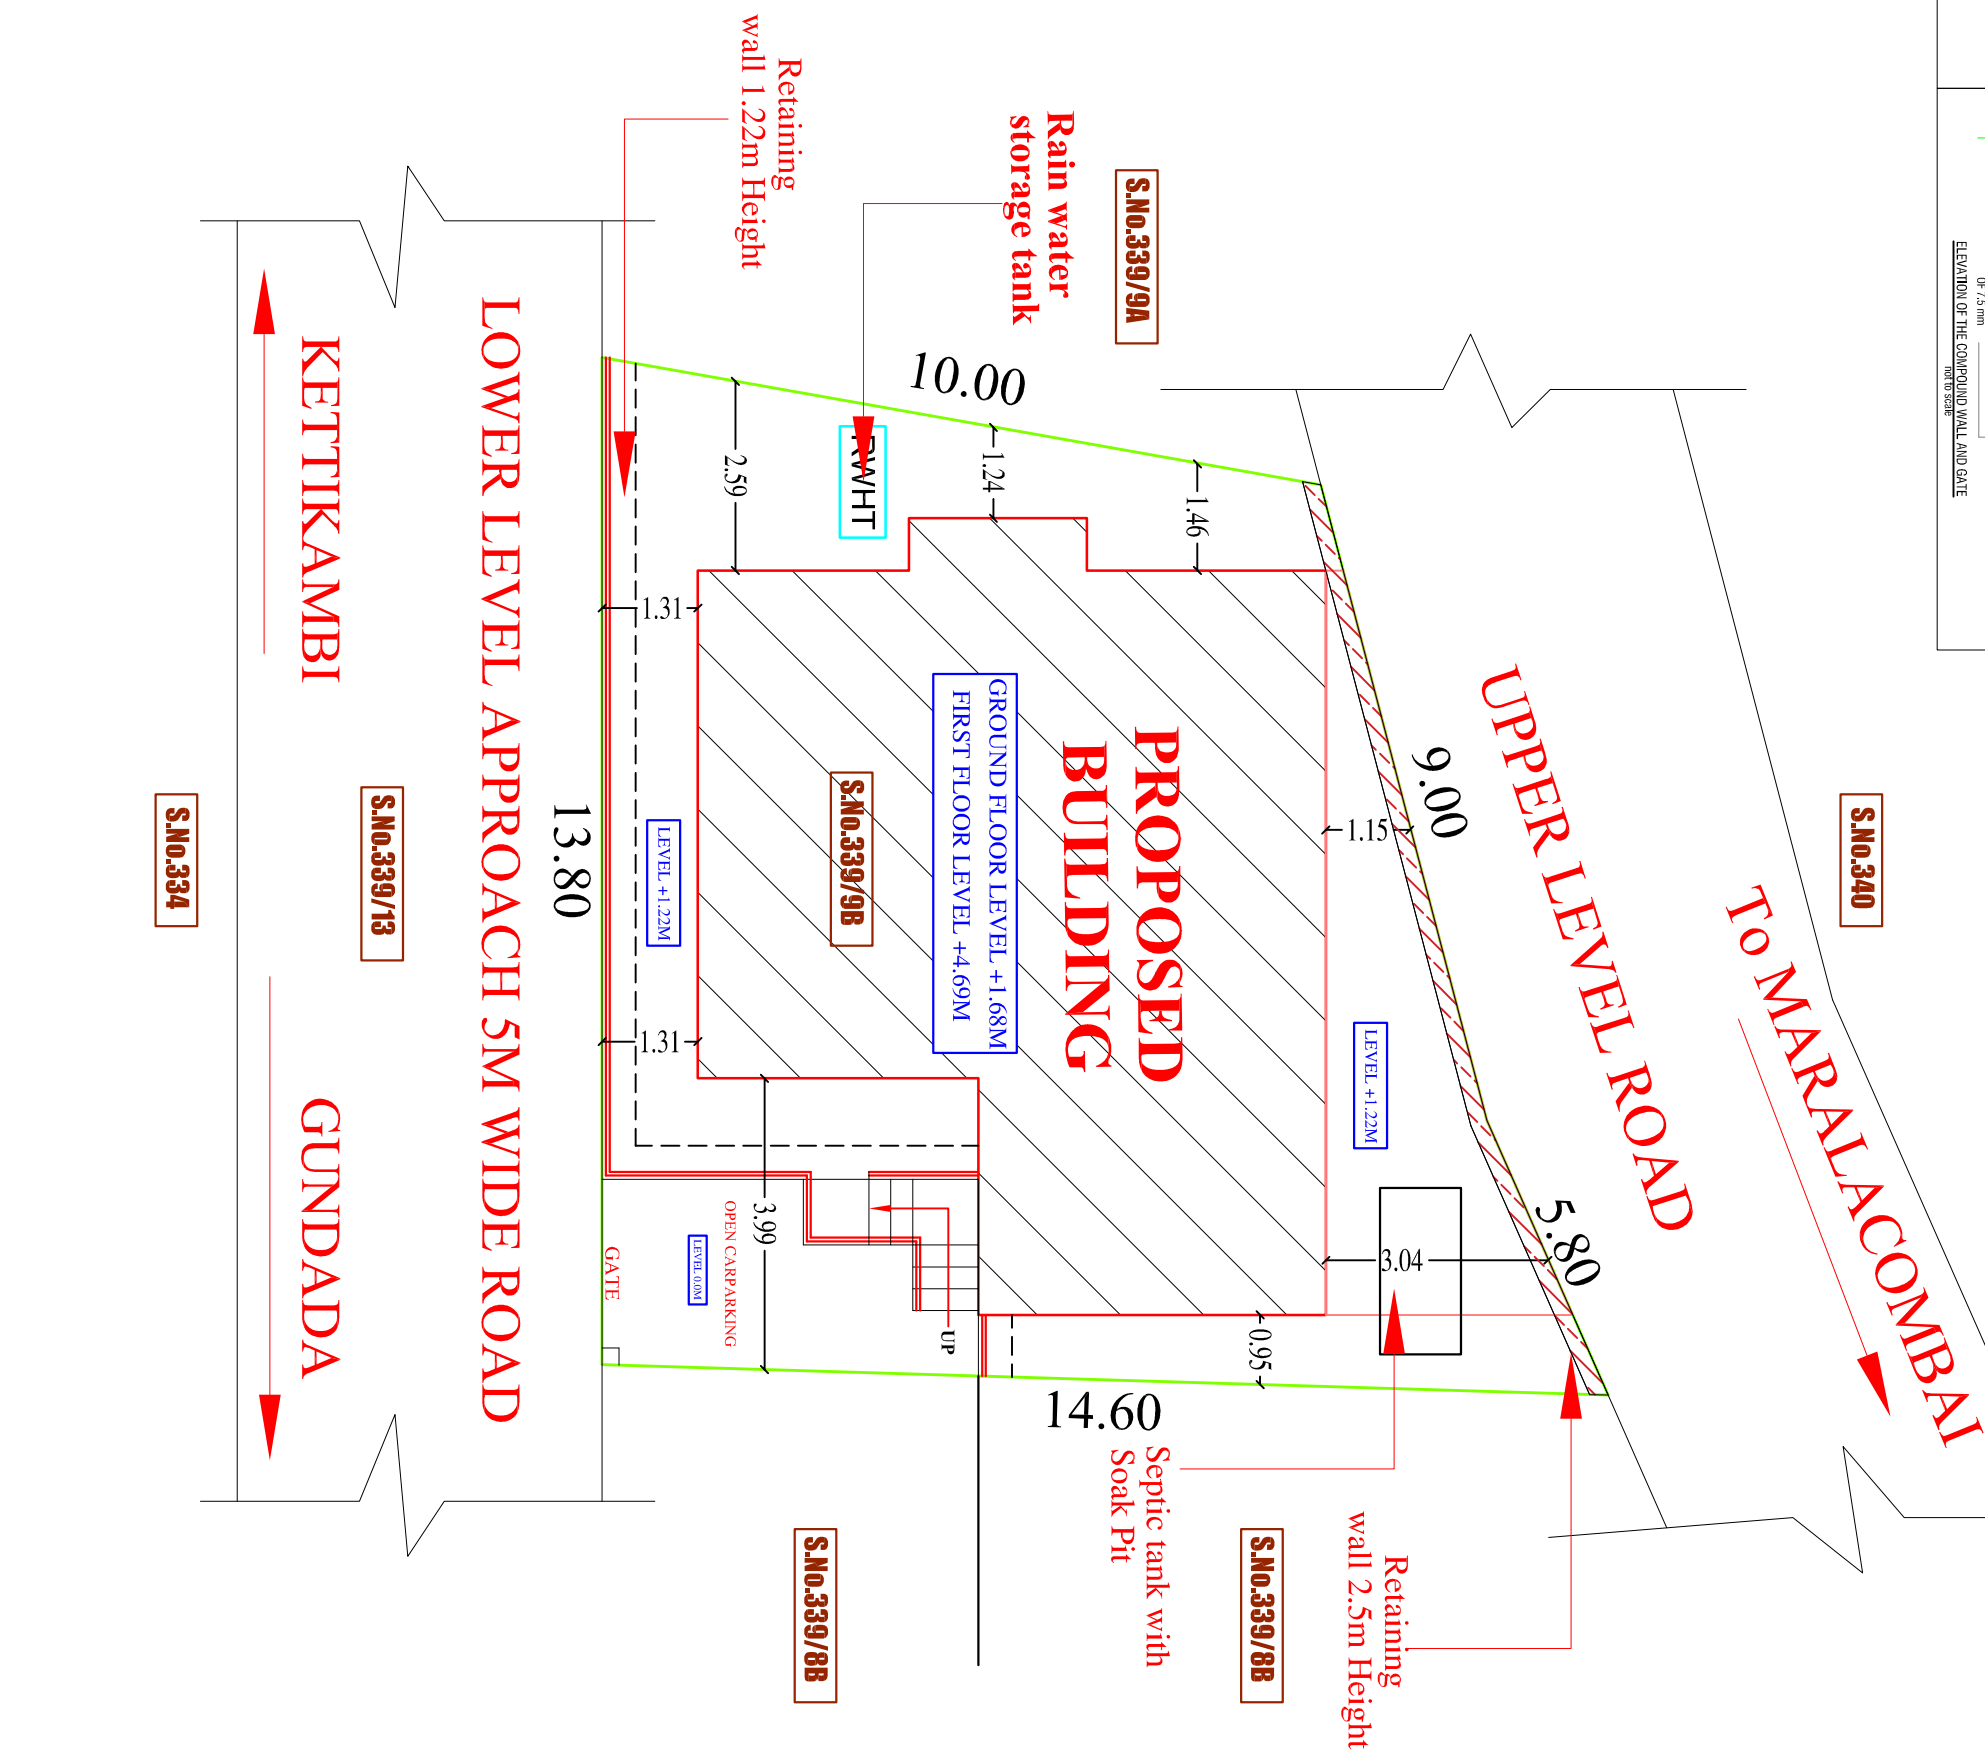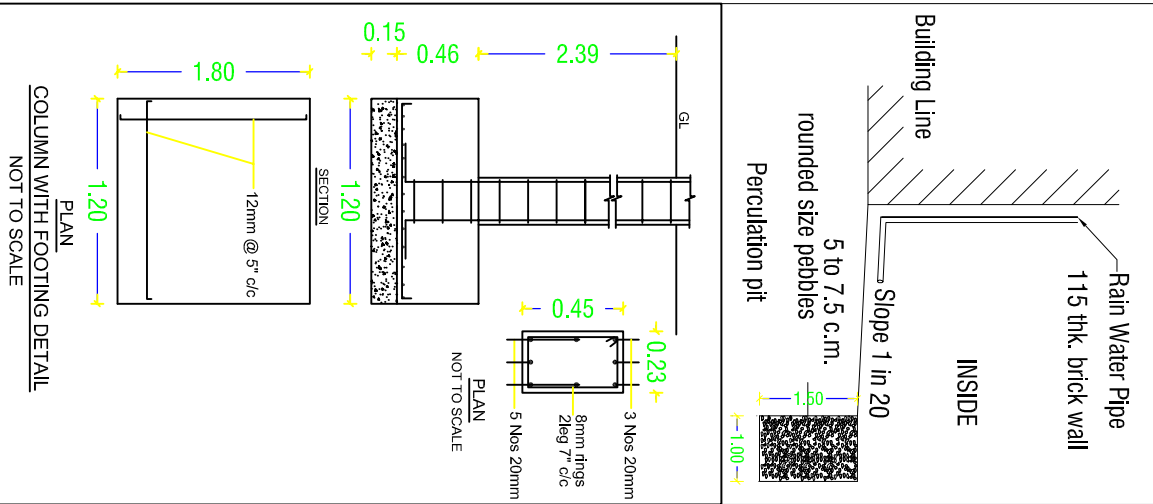

NAME OF THE APPLICANT :
Mrs. VEERMEENAMBIGAI

SCHEDULE OF OPENINGS		
SL.NO	TYPE	DESCRIPTION
1	MD	MAIN DOOR
2	DI	DOOR
3	W	WINDOW
4	O	OPENING
5	V	VENTILATOR

AREA DETAILS IN		
AREA OF THE LAND (3.70 CENTS)(1612 SQFT)	150.00	
AREA OF THE LAND AS PER CHITTA AFMB (3.70 Cent)	150.00	
AREA OF THE GROUND FLOOR (629.05 Sq.ft)	77.05	
AREA OF THE FIRST FLOOR (667.65 Sq.ft)	62.05	
TOTAL AREA OF THE BUILDING (1496.70 Sq.ft)	136.32	
AREA LEFT OPEN	72.95	
PLOT COVERAGE	51.36 %	
ALL DIMENSION ARE IN METRE	SCALE 1:100	

VEERMEENAMBIGAI

REG. ENGINEER

J. NAGARAJ
REG. No.0657 /LS/ 2024/00003
DTCP/NILGIRIS/REG/GR-III/24/03/001
AVERY BUILDING
OPP TELEPHONE EXCHANGE
SIMS PARK ROAD,
COONOOR, THE NILGIRIS
Mobile: +91 9159595107

