




PLAN SHOWING THE PROPOSED CONSTRUCTION OF THE RESIDENTIAL BUILDING IN S.No: 407/4B1 ,AT PEDDALA TO BYANGI VILLAGE ROAD, NADUHATTY VILLAGE PANCHAYAT, KOTAGIRI TALUK, THE NILGIRIS DISTRICT.

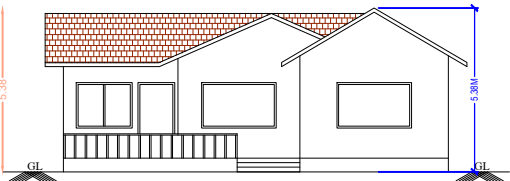


REAR ELEVATION

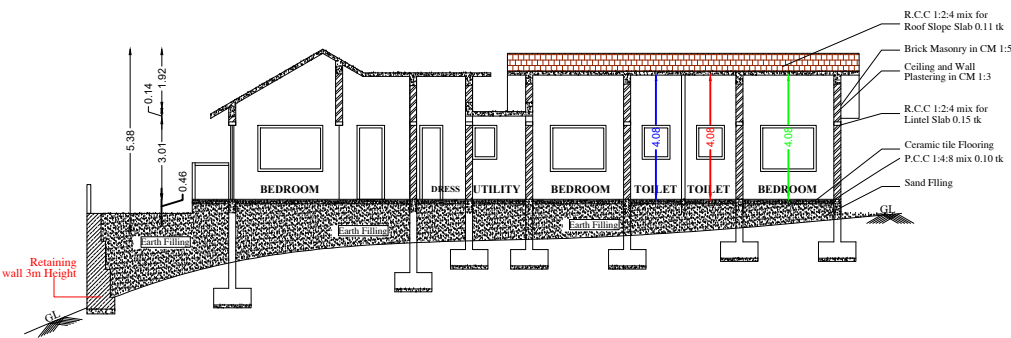


SECTION ON BB

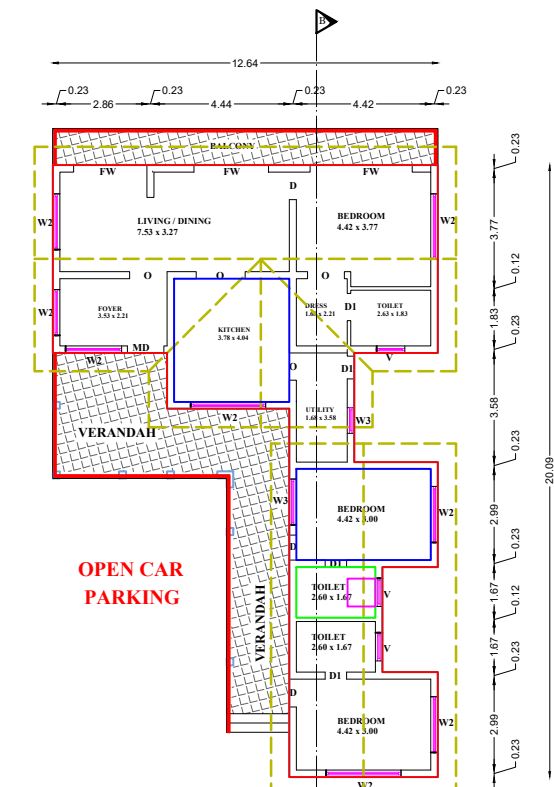




OPEN CAR PARKING

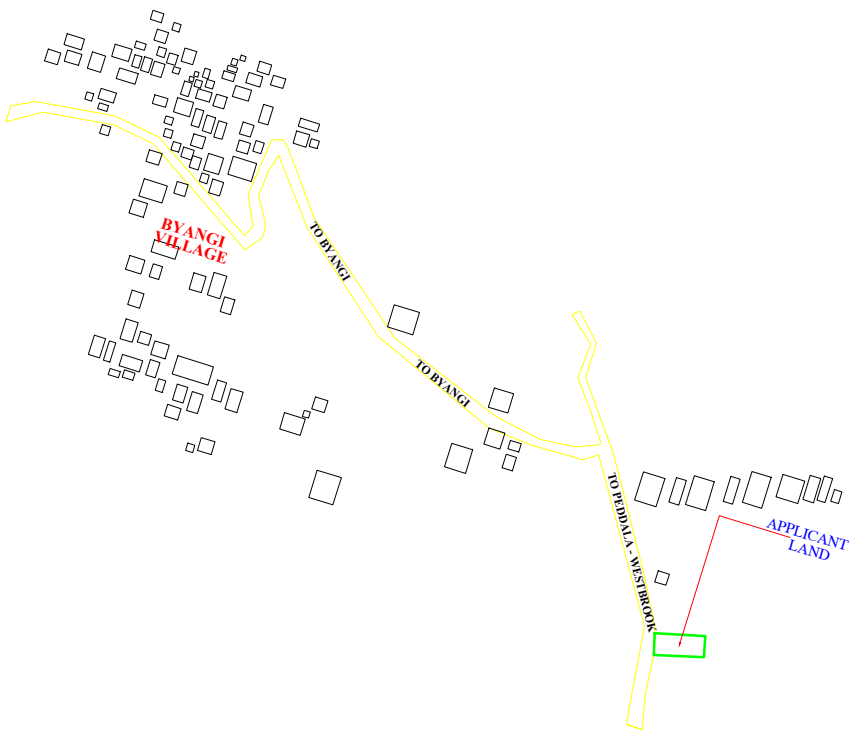

TOPO SKETCH

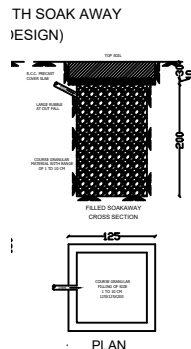

STAIRCASE DETAILS

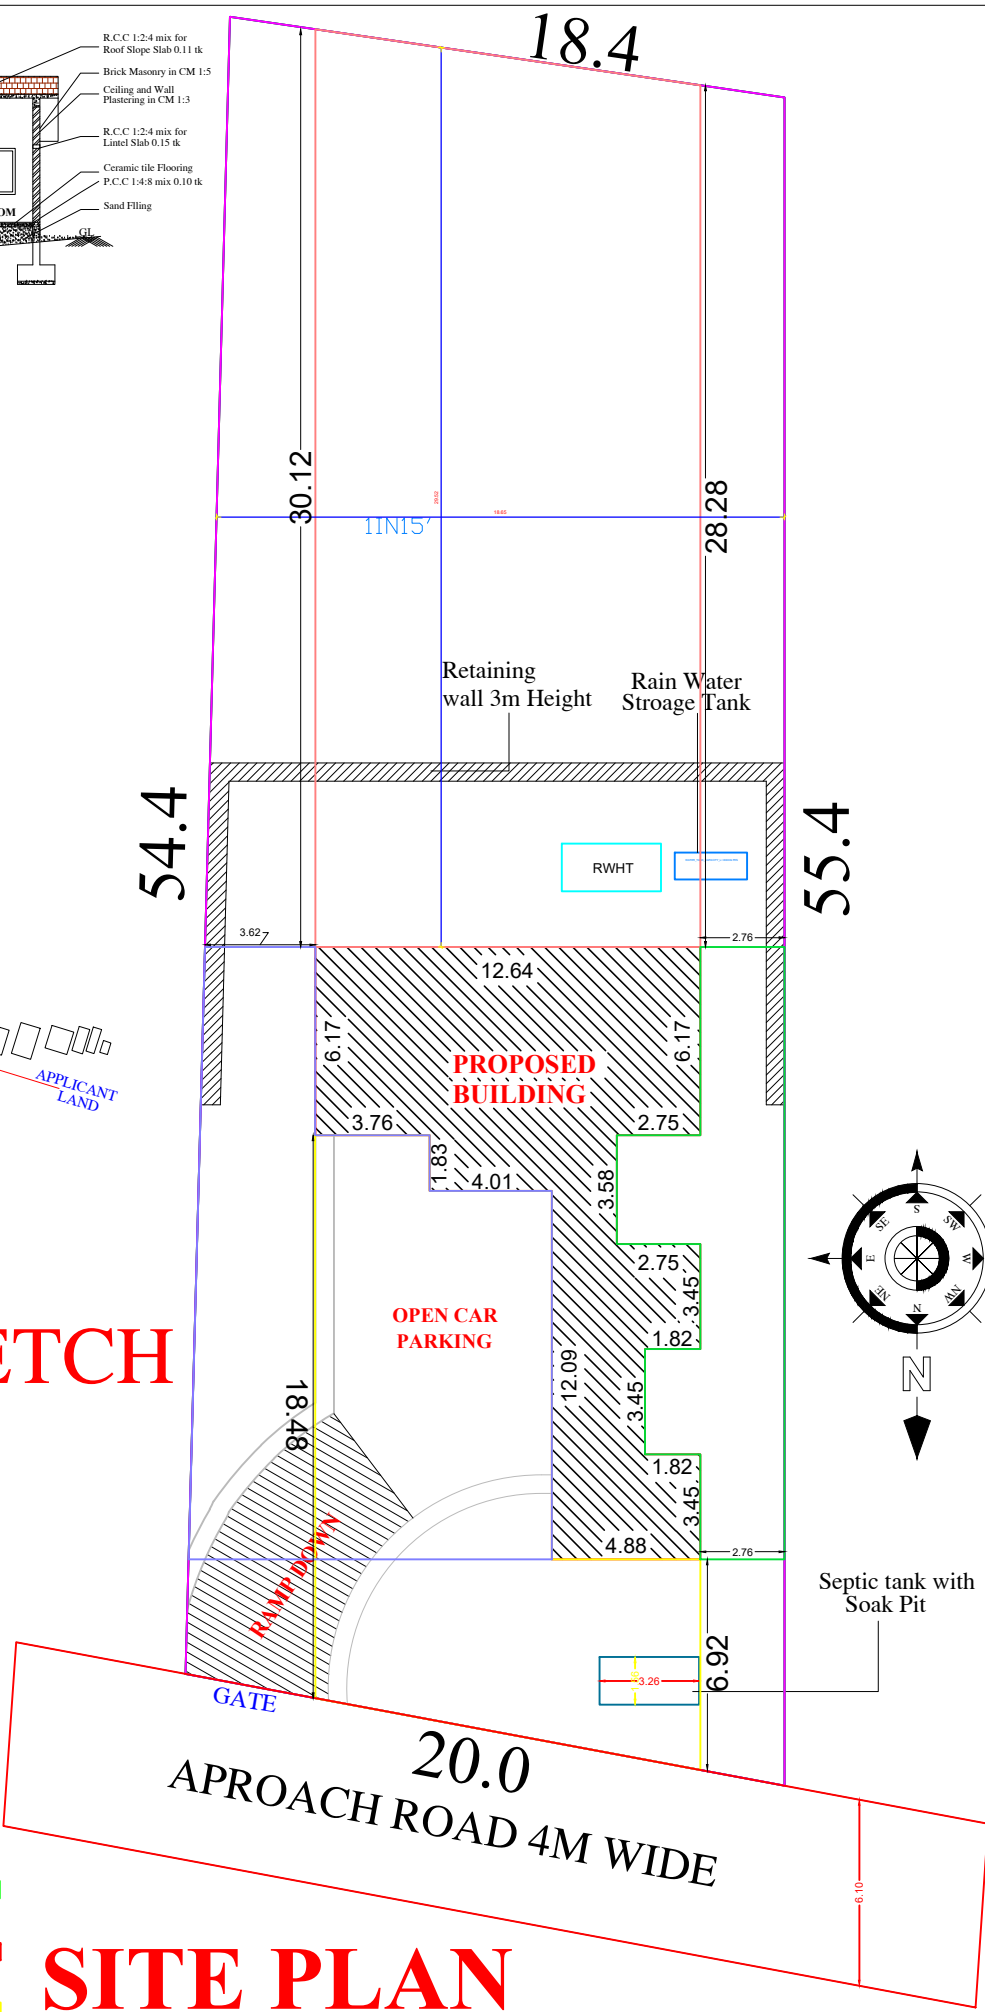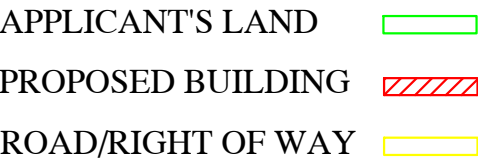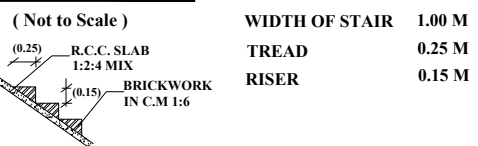

SITE PLAN

NAME OF THE APPLICANT'S:
Mr .V. KARTHIC


SCHEDULE OF OPENINGS

SL.NO	TYPE	DESCRIPTION	SIZE
1	MD	MAIN DOOR	1.00 X 2.10
2	D	DOOR	0.90 X 2.10
3	D1	DOOR	0.83 X 2.10
4	W	WINDOW	1.83 X 1.37
5	W1	WINDOW	1.52 X 1.37
6	FW	FRENCH WINDOW	2.44 X 2.10
7	V	VENTILATOR	0.90 X 0.60

AREA DETAILS	IN	SQM
AREA OF THE LAND		1052.00
AREA OF THE GROUND FLOOR (1475.51 Sq.ft)		137.13
TOTAL AREA OF THE BUILDING (1475.51 Sq.ft)		137.13
AREA LEFT OPEN		914.87
PLOT COVERAGE	13.03%	

ALL DIMENSION ARE IN METRE SCALE 1:100

APPLICANT'S

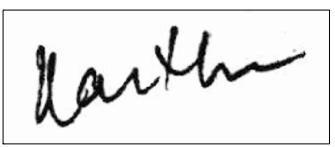


Mr .V. KARTHIC

REG.ARCHITECT



B. DHARMARAJU
REG. ARCHITECT (C.A.No.27429/2001)
REG. No.065/LS/ 2023/00012
APPROVED VALUER (A-1639)
AVERY BUILDING, OPP. TELEPHONE EXCHANGE
SIMS PARK ROAD,COONOR, THE NILGIRIS
Mobile: +91 9443311063

REG. ENGINEER

 

A. PRADEEP, B.E. (CIVIL)
Regd. Engineer
DTCP/ND/RE/GR-III/21/07/003
26, Simrath Villa, Bedford
Coonor - 643 101, The Nilgiris, T.N.
Mobile : 98438 40484