




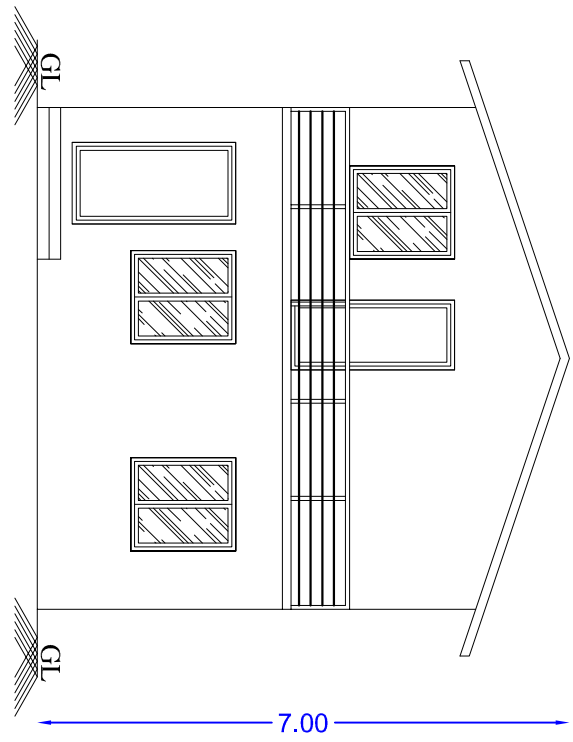


ELEVATION

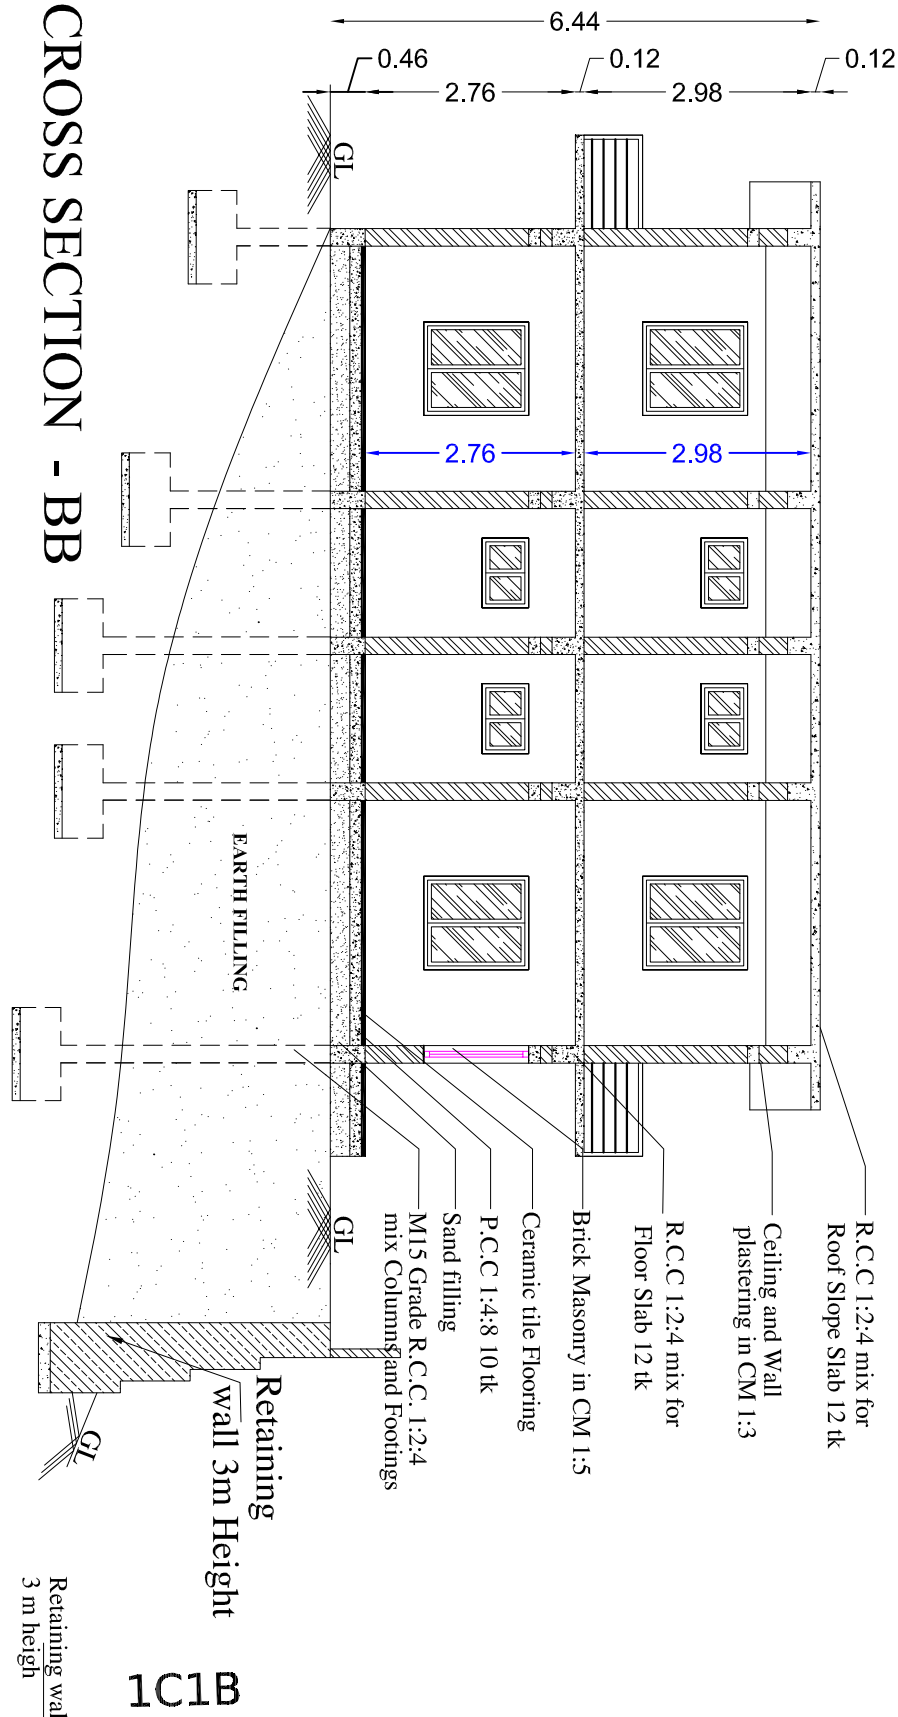


CROSS SECTION - BB

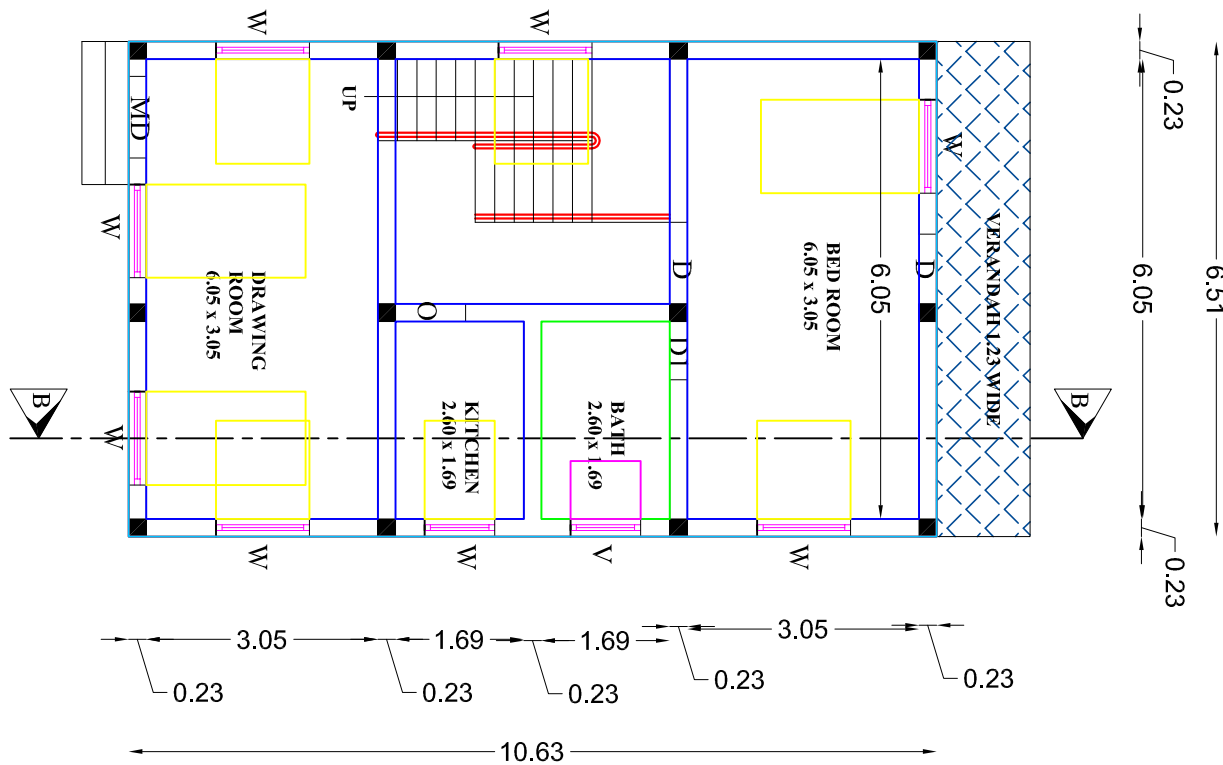


GROUND FLOOR PLAN

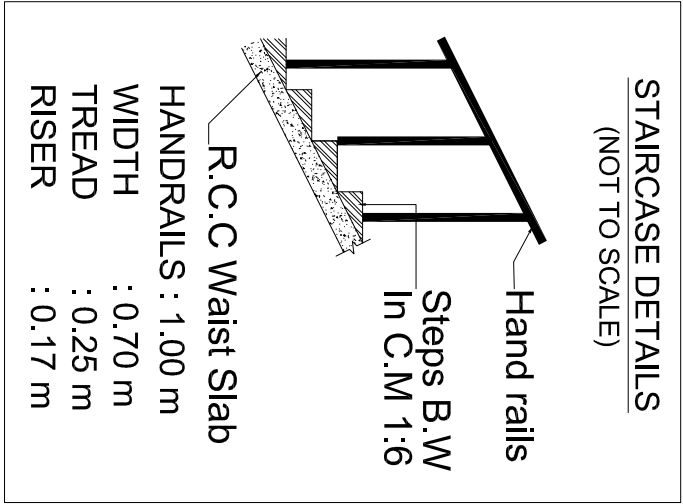


STAIRCASE DETAILS
(NOT TO SCALE)

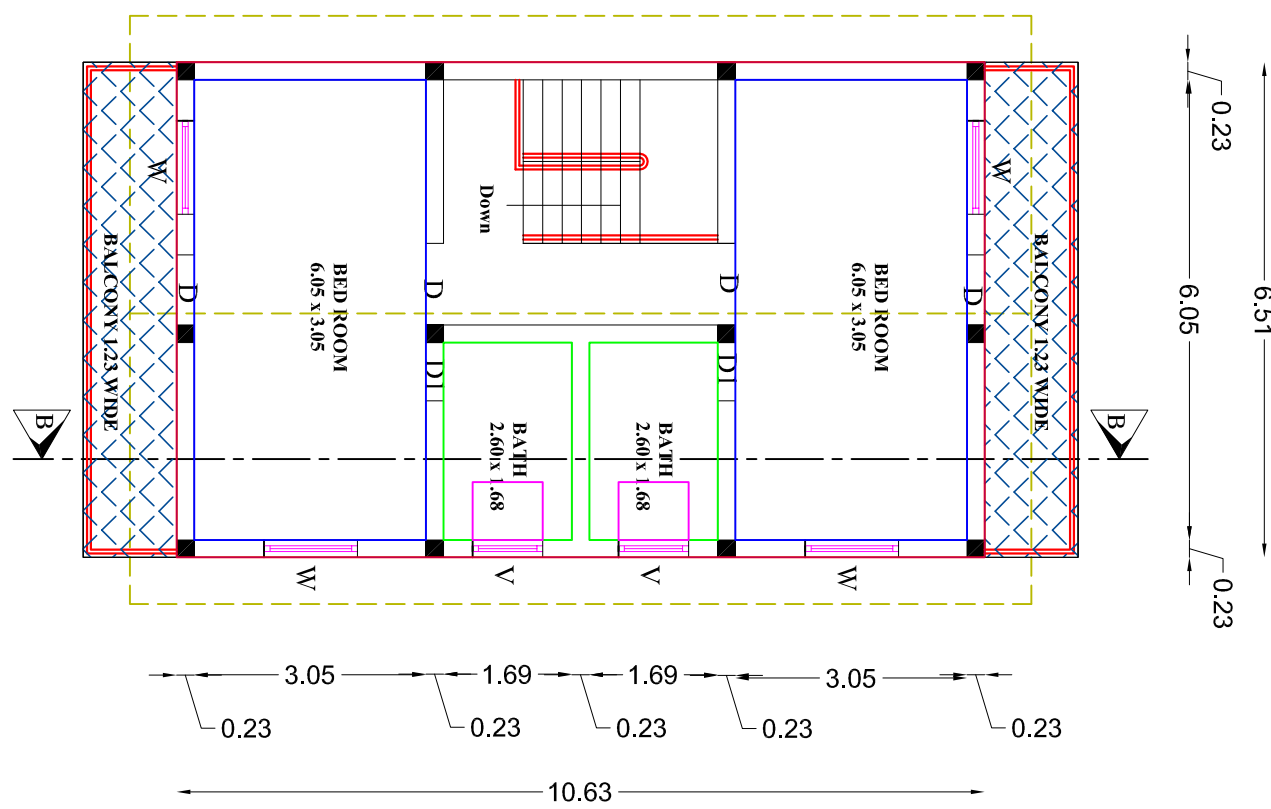


FIRST FLOOR PLAN

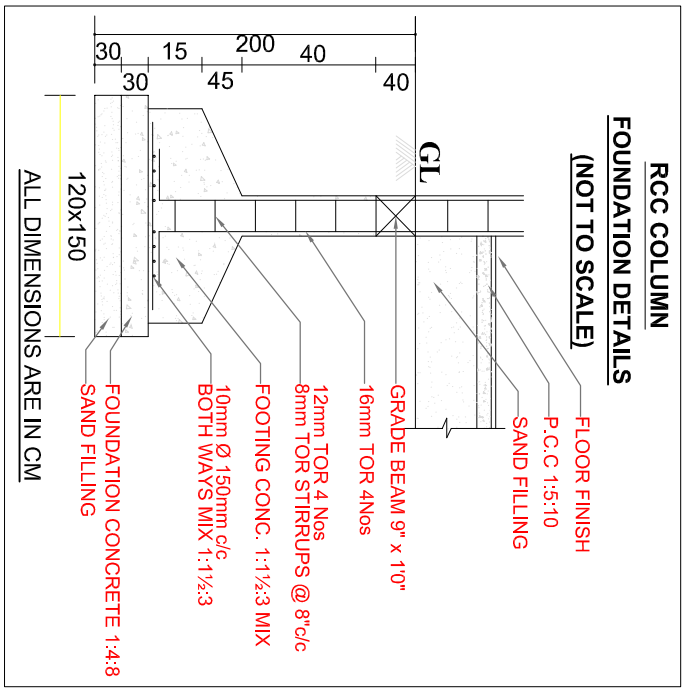


RCC COLUMN
FOUNDATION DETAILS
(NOT TO SCALE)

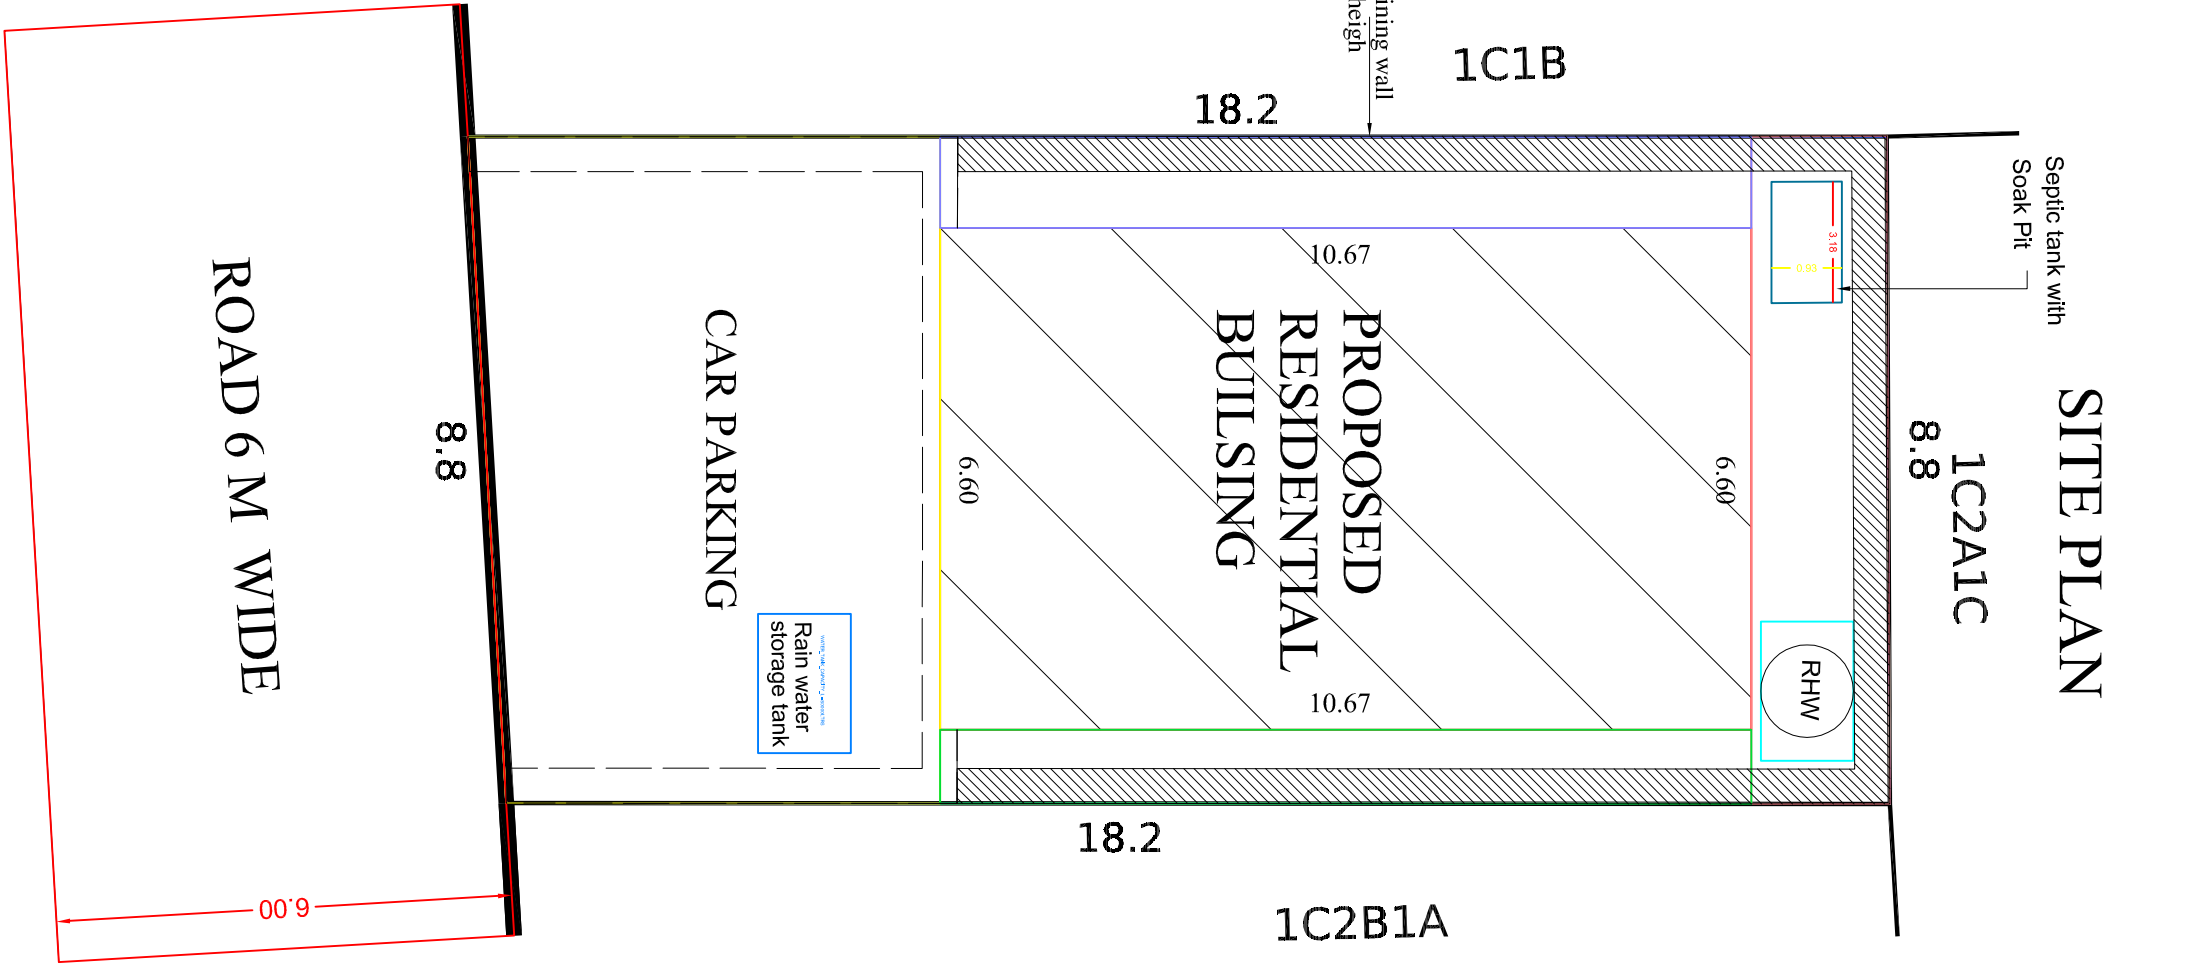

SITE PLAN

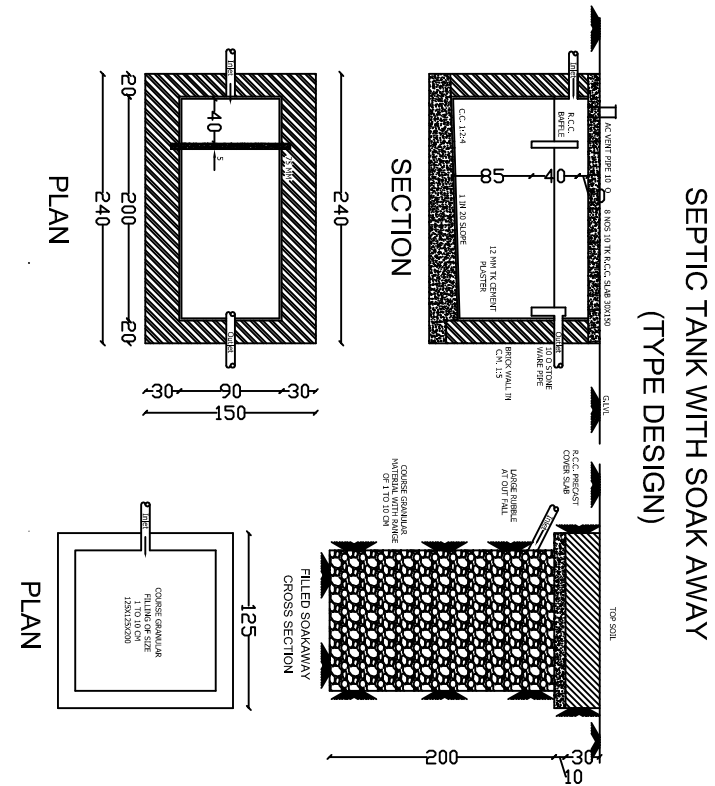

SEPTIC TANK WITH SOAK AWAY
(TYPE DESIGN)

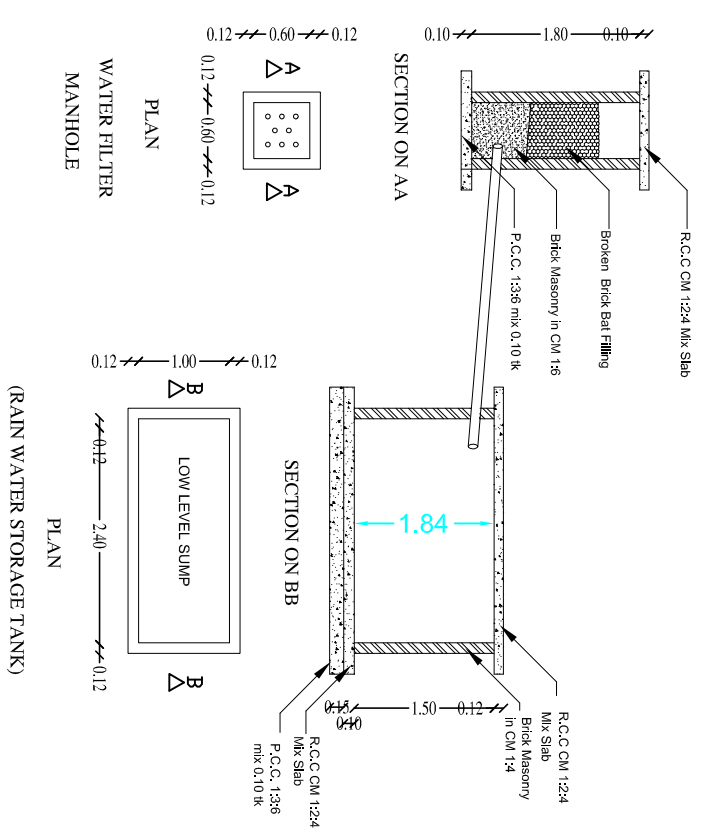

RAIN WATER HARVESTING TANK
RVH_CAPACITY_L=5000L TRS

PLAN SHOWING THE PROPOSED CONSTRUCTION OF THE RESIDENTIAL BUILDING IN S.No133/1C2B2, NEAR RADIO ANTRONOMY CENTRE, MELKAVATTY ROAD, DODDABETTA VILLAGE PANCHAYAT, UDHAGAMANDALAM TALUK, THE NILGIRIS DISTRICT

APPLICANT NAME:
Mr.ANOOP P.ALIAS

Type : Plan & Elevation
Scale : 1:100
All Dimension in Metre



SCHEDULE OF OPENINGS

SL.No	Type	Description	Size
1	MD	MAIN DOOR	1.79 X 2.10
2	D	DOOR	0.91 X 2.10
3	DI	DOOR	0.76 X 2.10
4	W	WINDOW	1.23 X 1.83
5	V	VENTILATORE	0.60 X 1.83
6	O	OPEN	0.92 X 2.10

BUILDING AREA STATEMENT :

AREA DETAILS IN	SQM
AREA OF THE SITE	160.00
AREA OF THE GROUND FLOOR	69.20
AREA OF THE FIRST FLOOR	69.20
TOTAL AREA OF THE BUILDING	138.40
AREA OF OPEN LEFT	90.80
PLOT COVERAGE	43.25 %

APPLICANT

REG.ENGINEER

OFFICE USE ONLY

