




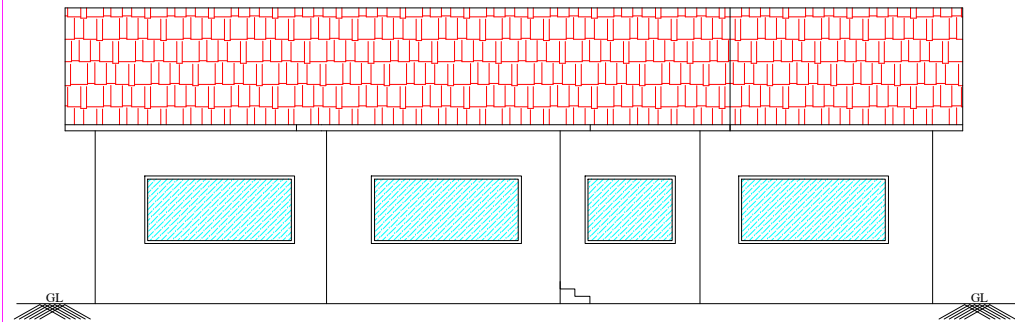



ELEVATION

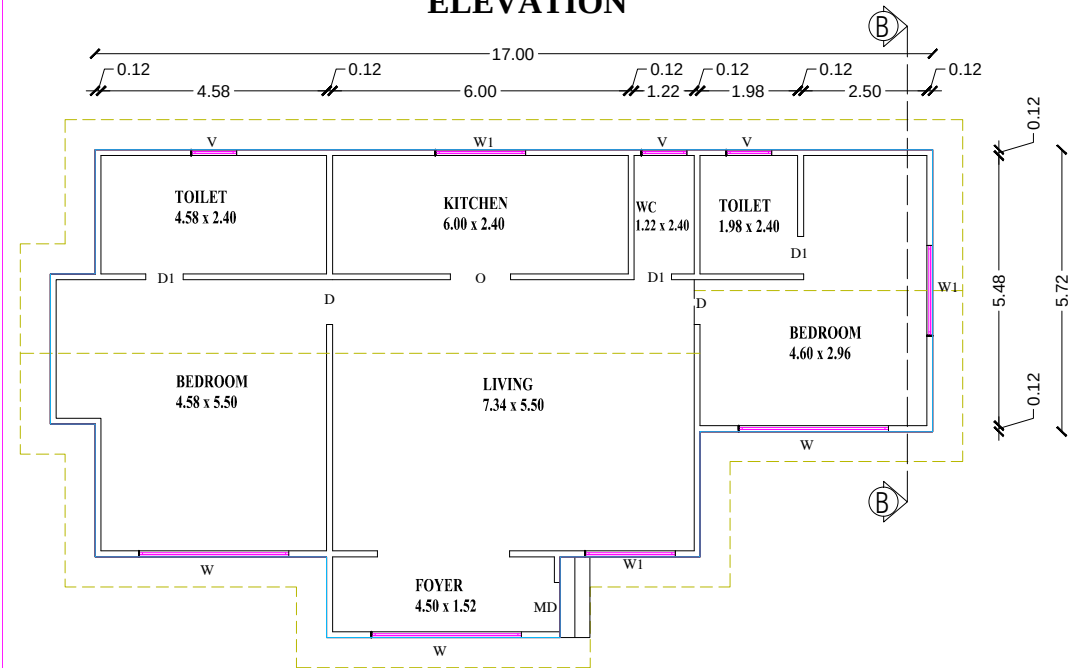

GROUND FLOOR PLAN


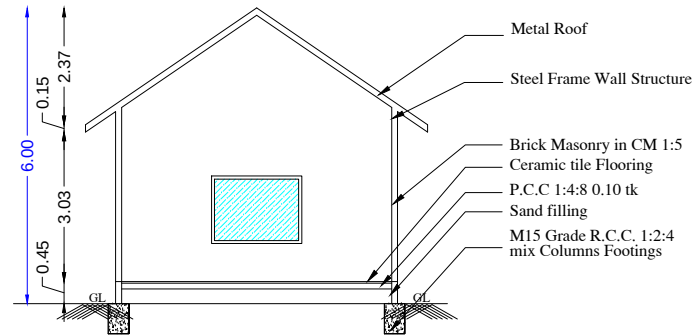


SECTION ON BB

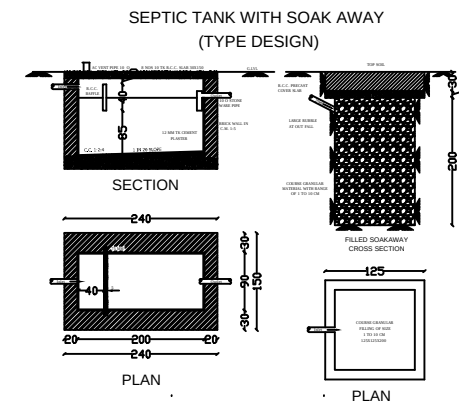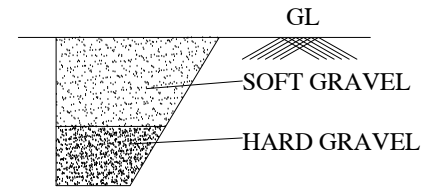


SEPTIC TANK WITH SOAK AWAY
(TYPE DESIGN)

RAIN WATER HARVESTING TANK

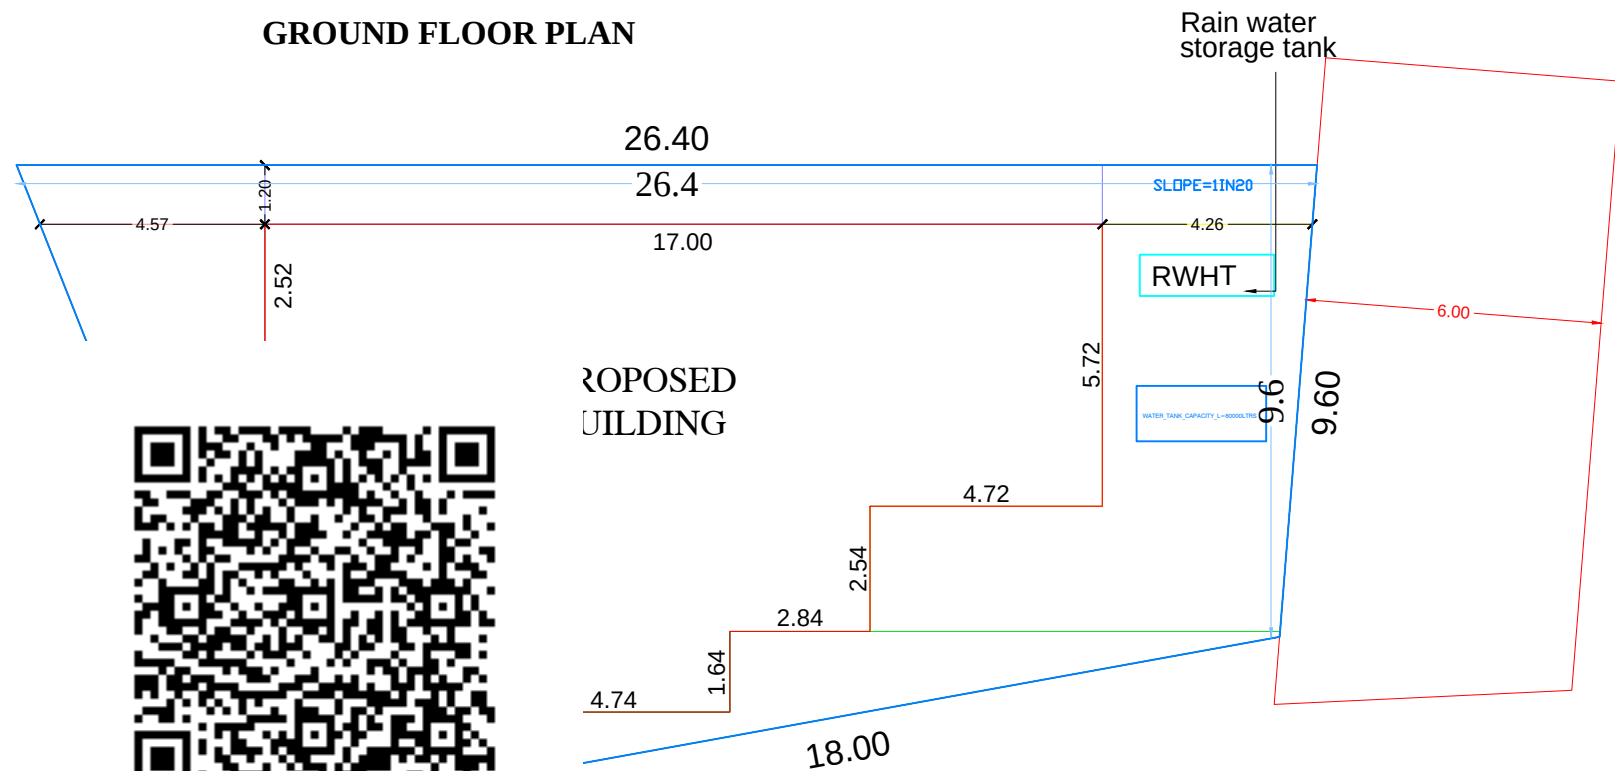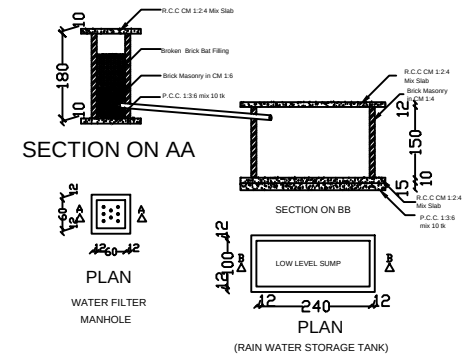


PROPOSED
BUILDING

SITE PLAN

 

Kadasholai view
Point Junction

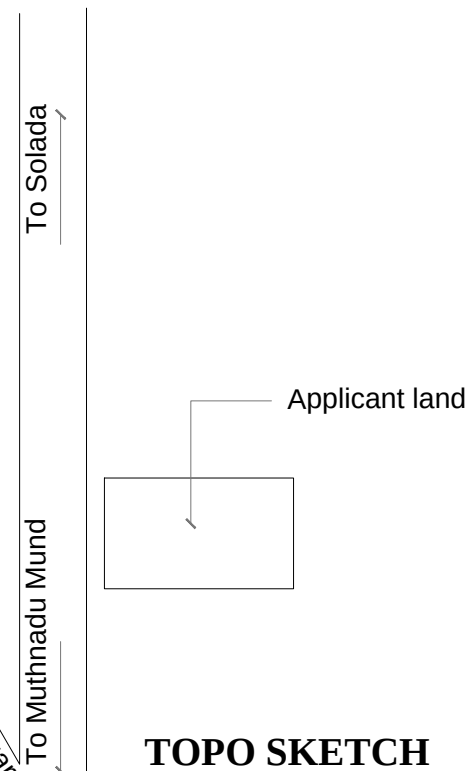

TOPO SKETCH

PLAN SHOWING THE PROPOSED
CONSTRUCTION OF THE RESIDENTIAL
BUILDING IN S.No.784/3A1B, AT
MUTHNDAU MUND To SOLADA ROAD,
HULLATHY VILLAGE PANCHAYAT,
UDHAGAI TALUK, THE NILGIRIS.

NAME OF THE APPLICANT:
M/S AUBERGE INDIA PROPERTY SERVICE PVT LTD

SCHEDULE OF OPENINGS


SL.NO	TYPE	DESCRIPTION	SIZE
1	MD	MAIN DOOR	1.00 X 2.10
2	D	DOOR	0.91 X 2.10
3	D1	DOOR	0.76 X 2.10
4	W	WINDOW	3.66 X 2.10
5	W1	WINDOW	2.45 X 2.10
6	O	OPEN	1.22 X 2.10
7	V	VENTILATOR	0.76 X 0.91

AREA DETAILS IN SQM

AREA OF THE LAND (5.00 CENTS)	203.00
AREA OF THE GROUND FLOOR	138.98
TOTAL AREA OF THE BUILDING	138.98
AREA LEFT OPEN	64.02
PLOT COVERAGE	68.46 %


ALL DIMENSION ARE IN METRE SCALE 1:100

APPLICANT

 

M/S AUBERGE INDIA PROPERTY SERVICE PVT LTD

REG.ARCHITECT

 

REG.ENGINEER



OFFICE USE