




PLAN SHOWING THE PROPOSED CONSTRUCTION OF THE RESIDENTIAL BUILDING IN S.No:700/ 9B, AT THUMANATTY TO MORIGAL ROAD, THUMANATTY VILLAGE PANCHAYAT, UDHAGAI TALUK, THE NILGIRIS.

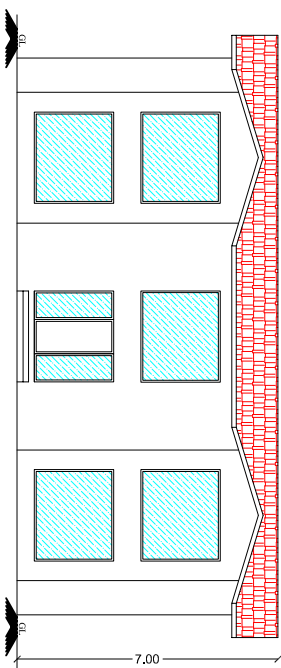


ELEVATION

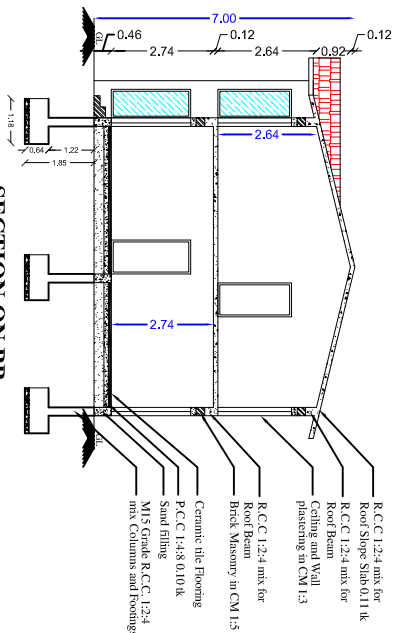


SECTION ON BB

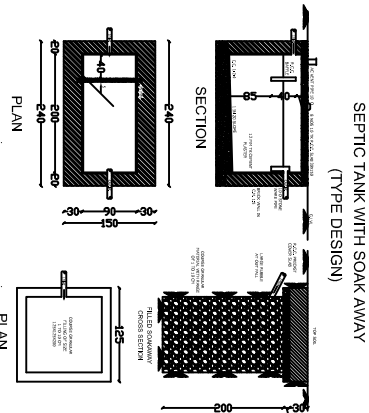


SEPTIC TANK WITH SOAK AWAY
(TYPE DESIGN)

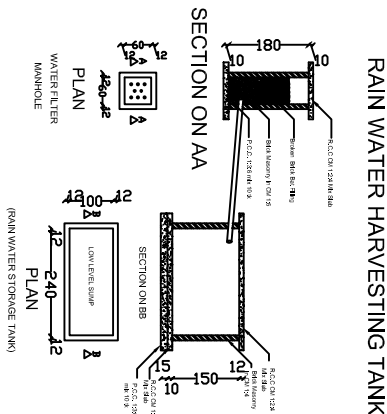


RAIN WATER HARVESTING TANK

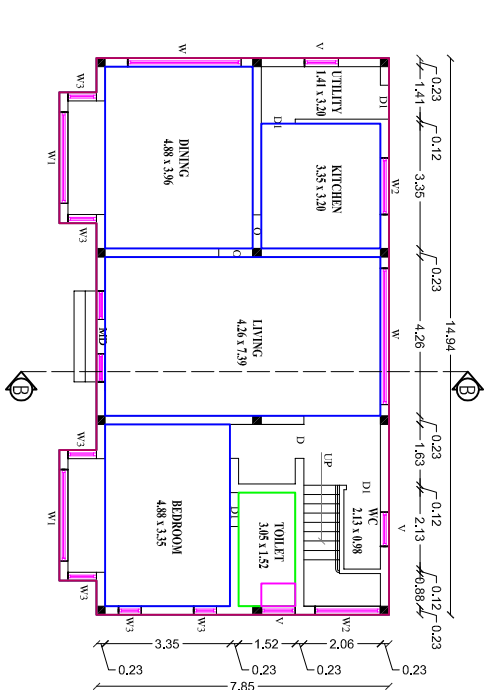

GROUND FLOOR PLAN

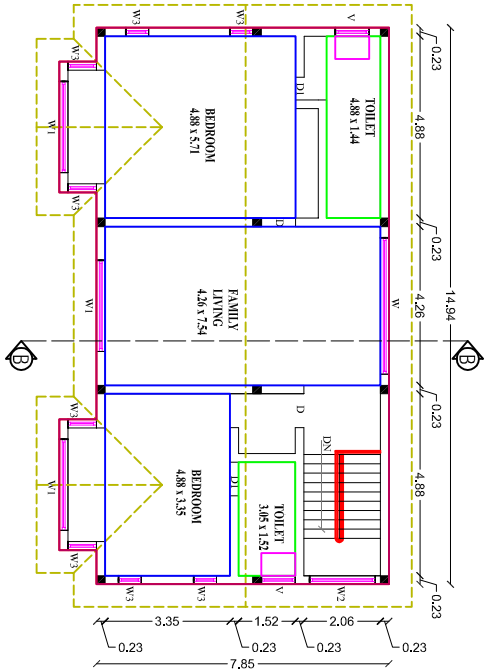


FIRST FLOOR PLAN

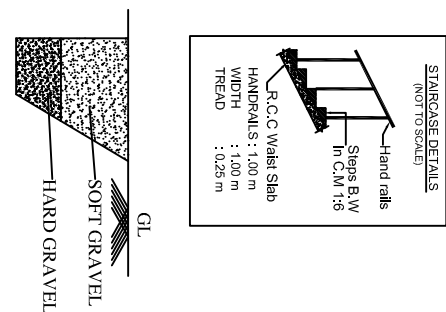


STAIRCASE DETAILS
(NOT TO SCALE)

Hand rails
Steps R/W
In C.M 1:5


R.C.C Waist Slab
HANDRAILS : 1.00 m
WIDTH
TREAD : 0.25 m

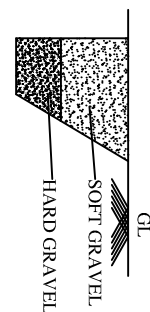

GL
SOFT GRAVEL
HARD GRAVEL

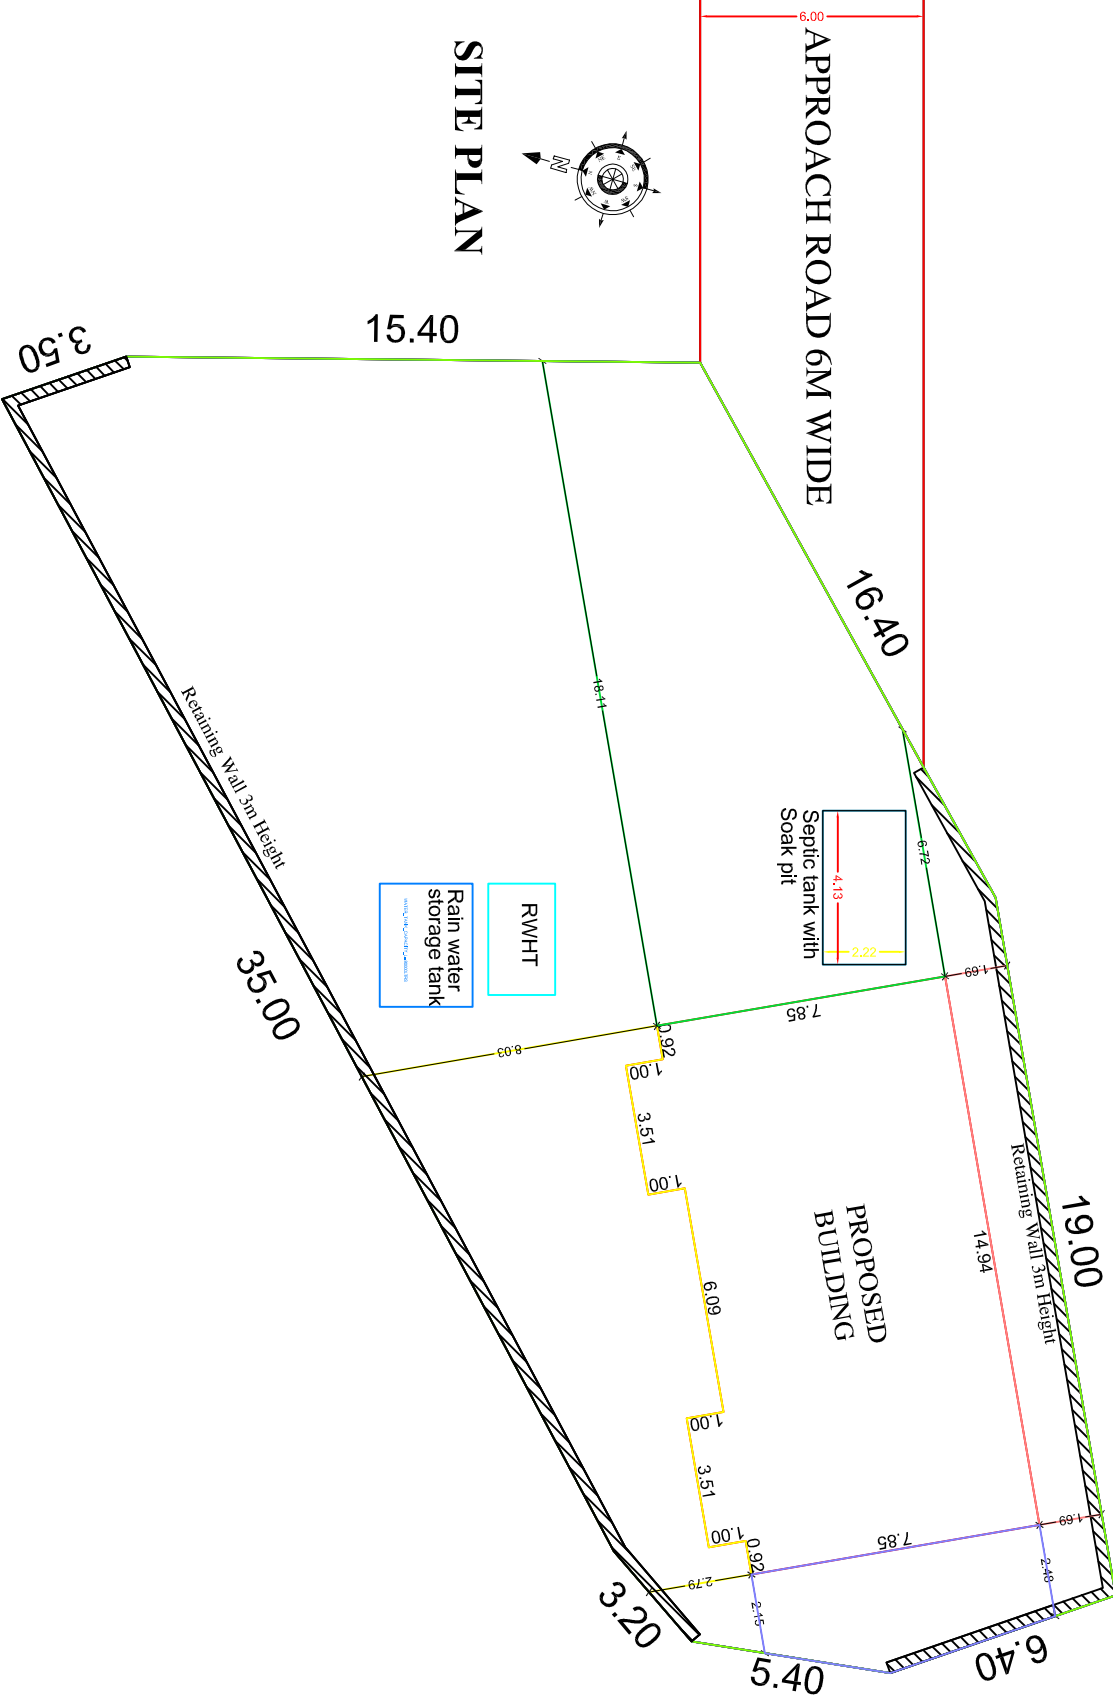

SITE PLAN

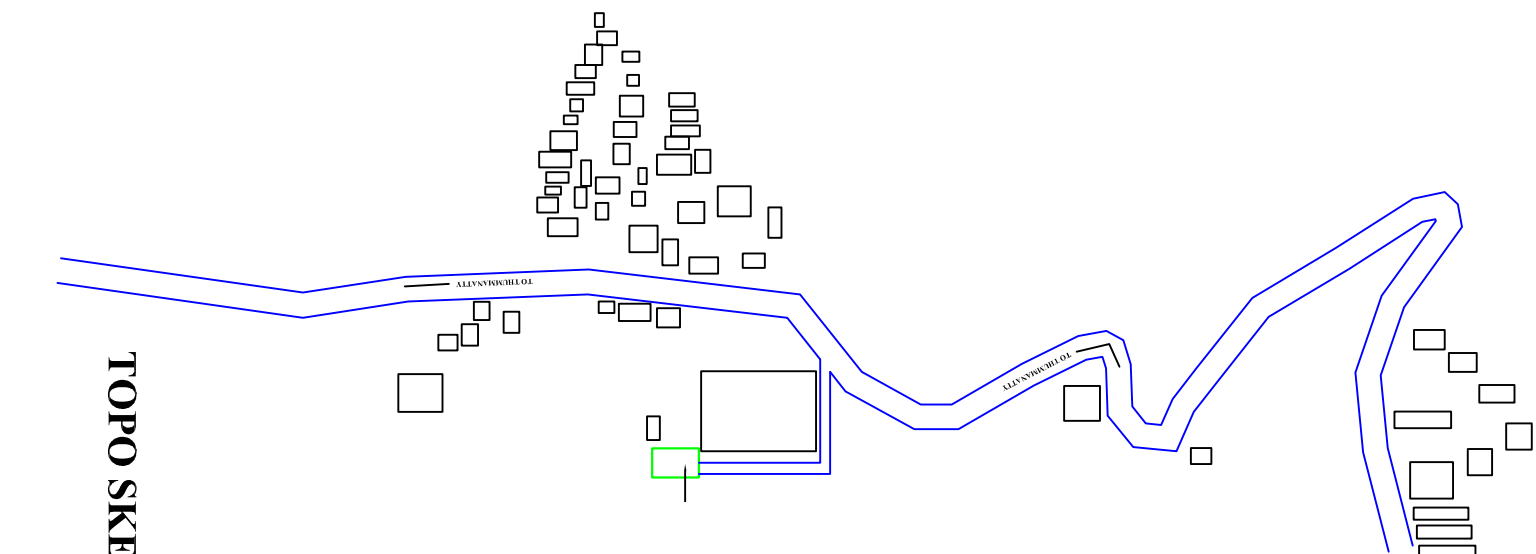

TOPO SKETCH



NAME OF THE APPLICANT: Mr: MANOJ BALAKRISHNAN			
SCHEDULE OF OPENINGS			
SL.NO	TYPE	DESCRIPTION	SIZE
1	MD	MAIN DOOR	1.00 X 2.10
2	D	DOOR	0.91 X 2.10
3	D1	DOOR	0.76 X 2.10
4	W	WINDOW	3.66 X 2.10
5	W1	WINDOW	2.45 X 2.10
6	W2	WINDOW	1.75 X 1.37
7	W3	WINDOW	0.76 X 2.10
8	O	OPEN	1.22 X 2.10
9	V	VENTILATOR	0.76 X 0.91

AREA DETAILS IN	
AREA OF THE LAND	698.00
AREA OF THE GROUND FLOOR	124.22
AREA OF THE FIRST BUILDING	124.22
TOTAL AREA OF THE BUILDING	248.44
AREA LEFT OPEN	573.78
Plot Coverage	17.79 %
ALL DIMENSION ARE IN METRE	SCALE 1:100

APPLICANT	
MANOJ BALAKRISHNAN	
REG.ARCHITECT	

REG.ENGINEER	
--------------	--

T. KARTHIK, M.E (Structures)
Regd. Structural Engineer
DTCP/ND/RSE/GR-II/21/07/002
Coonor - 643 101, The Nilgiris, TN.
Mobile : 95005 59903

E