




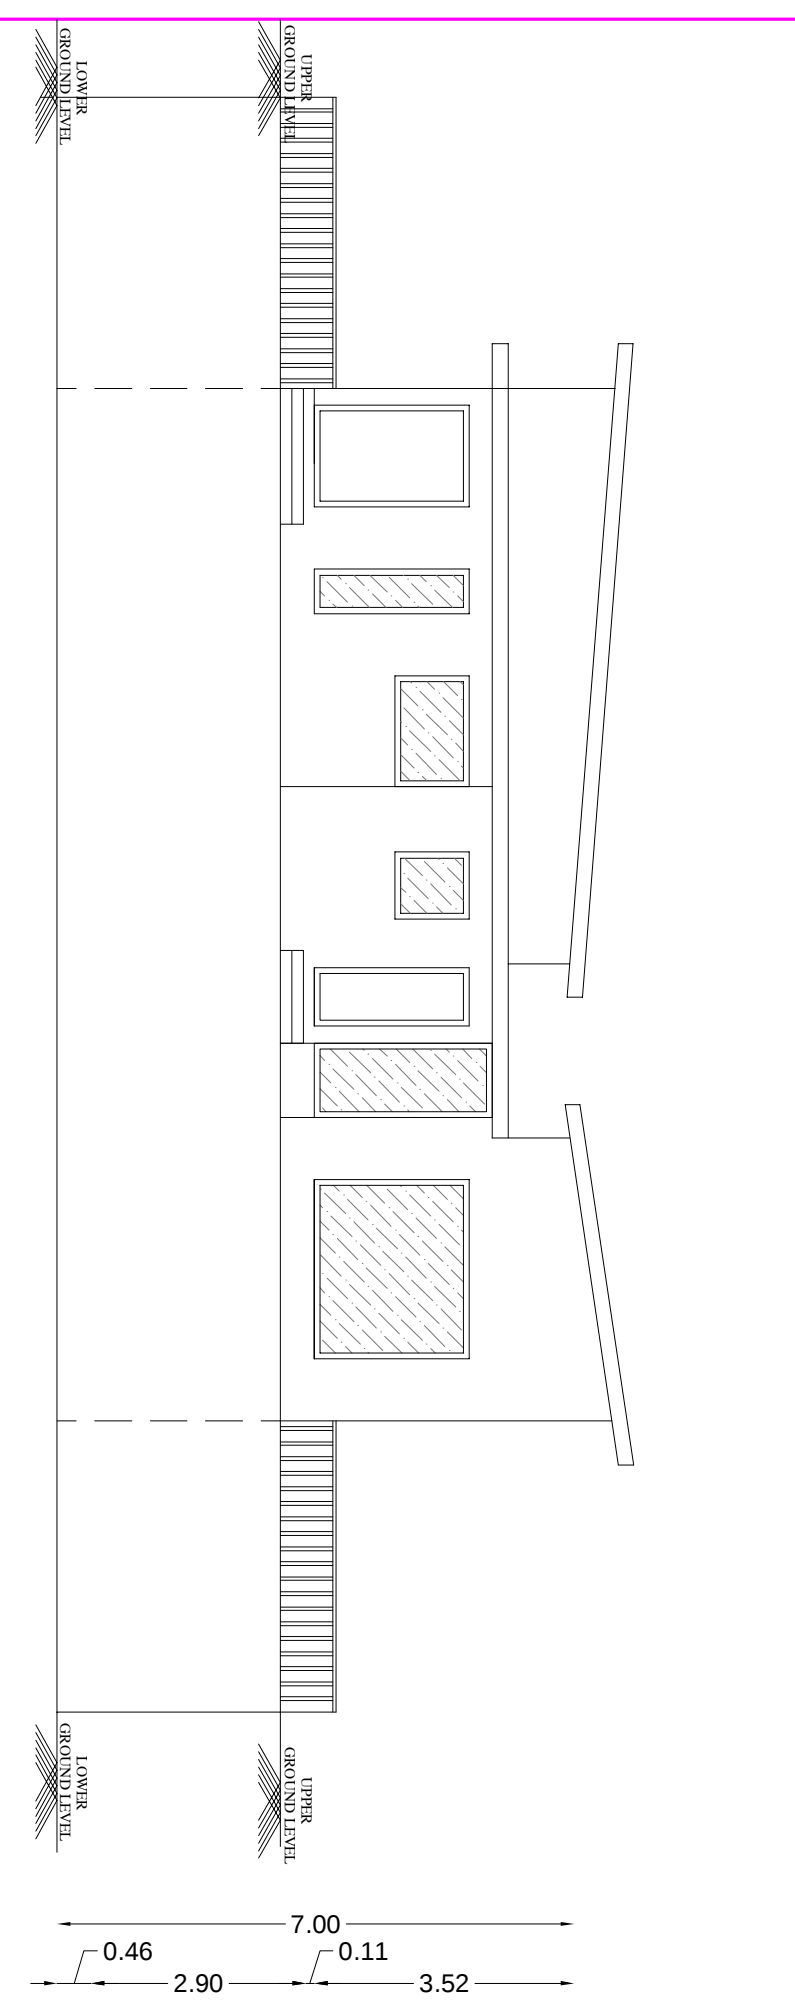


FRONT ELEVATION

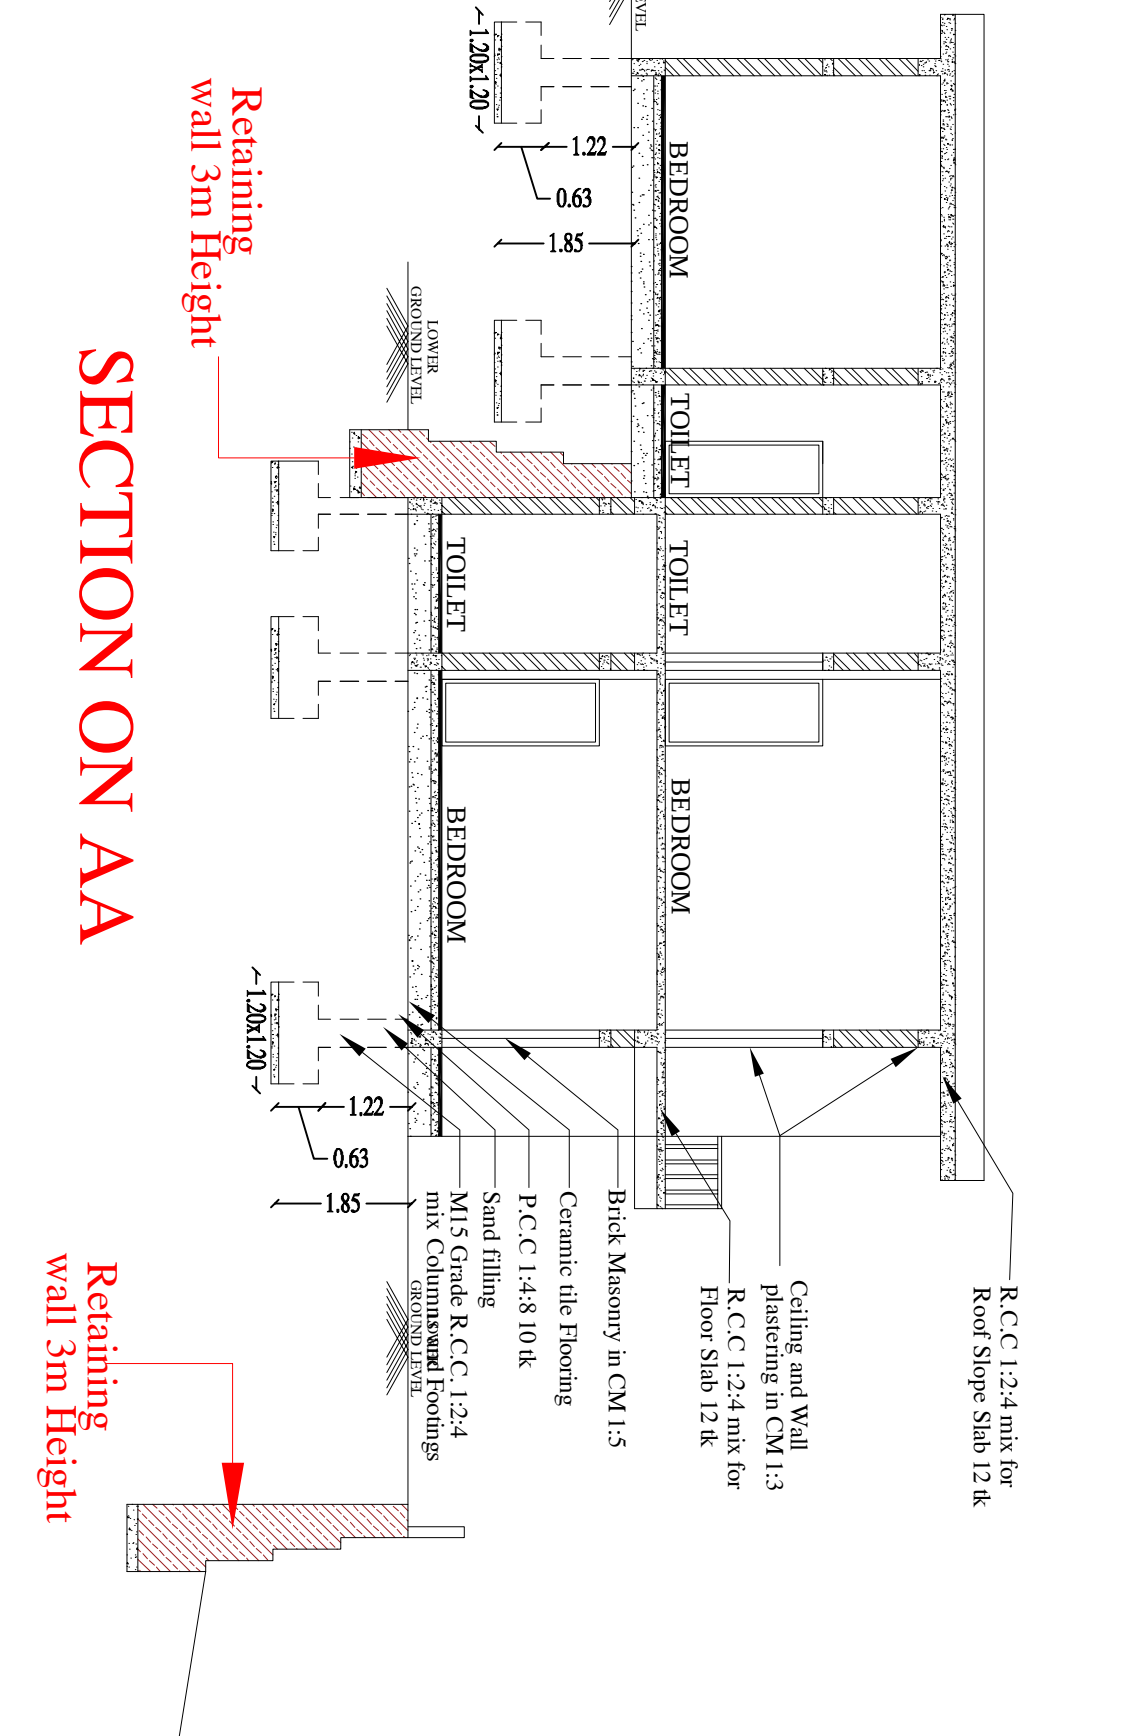



SECTION ON AA

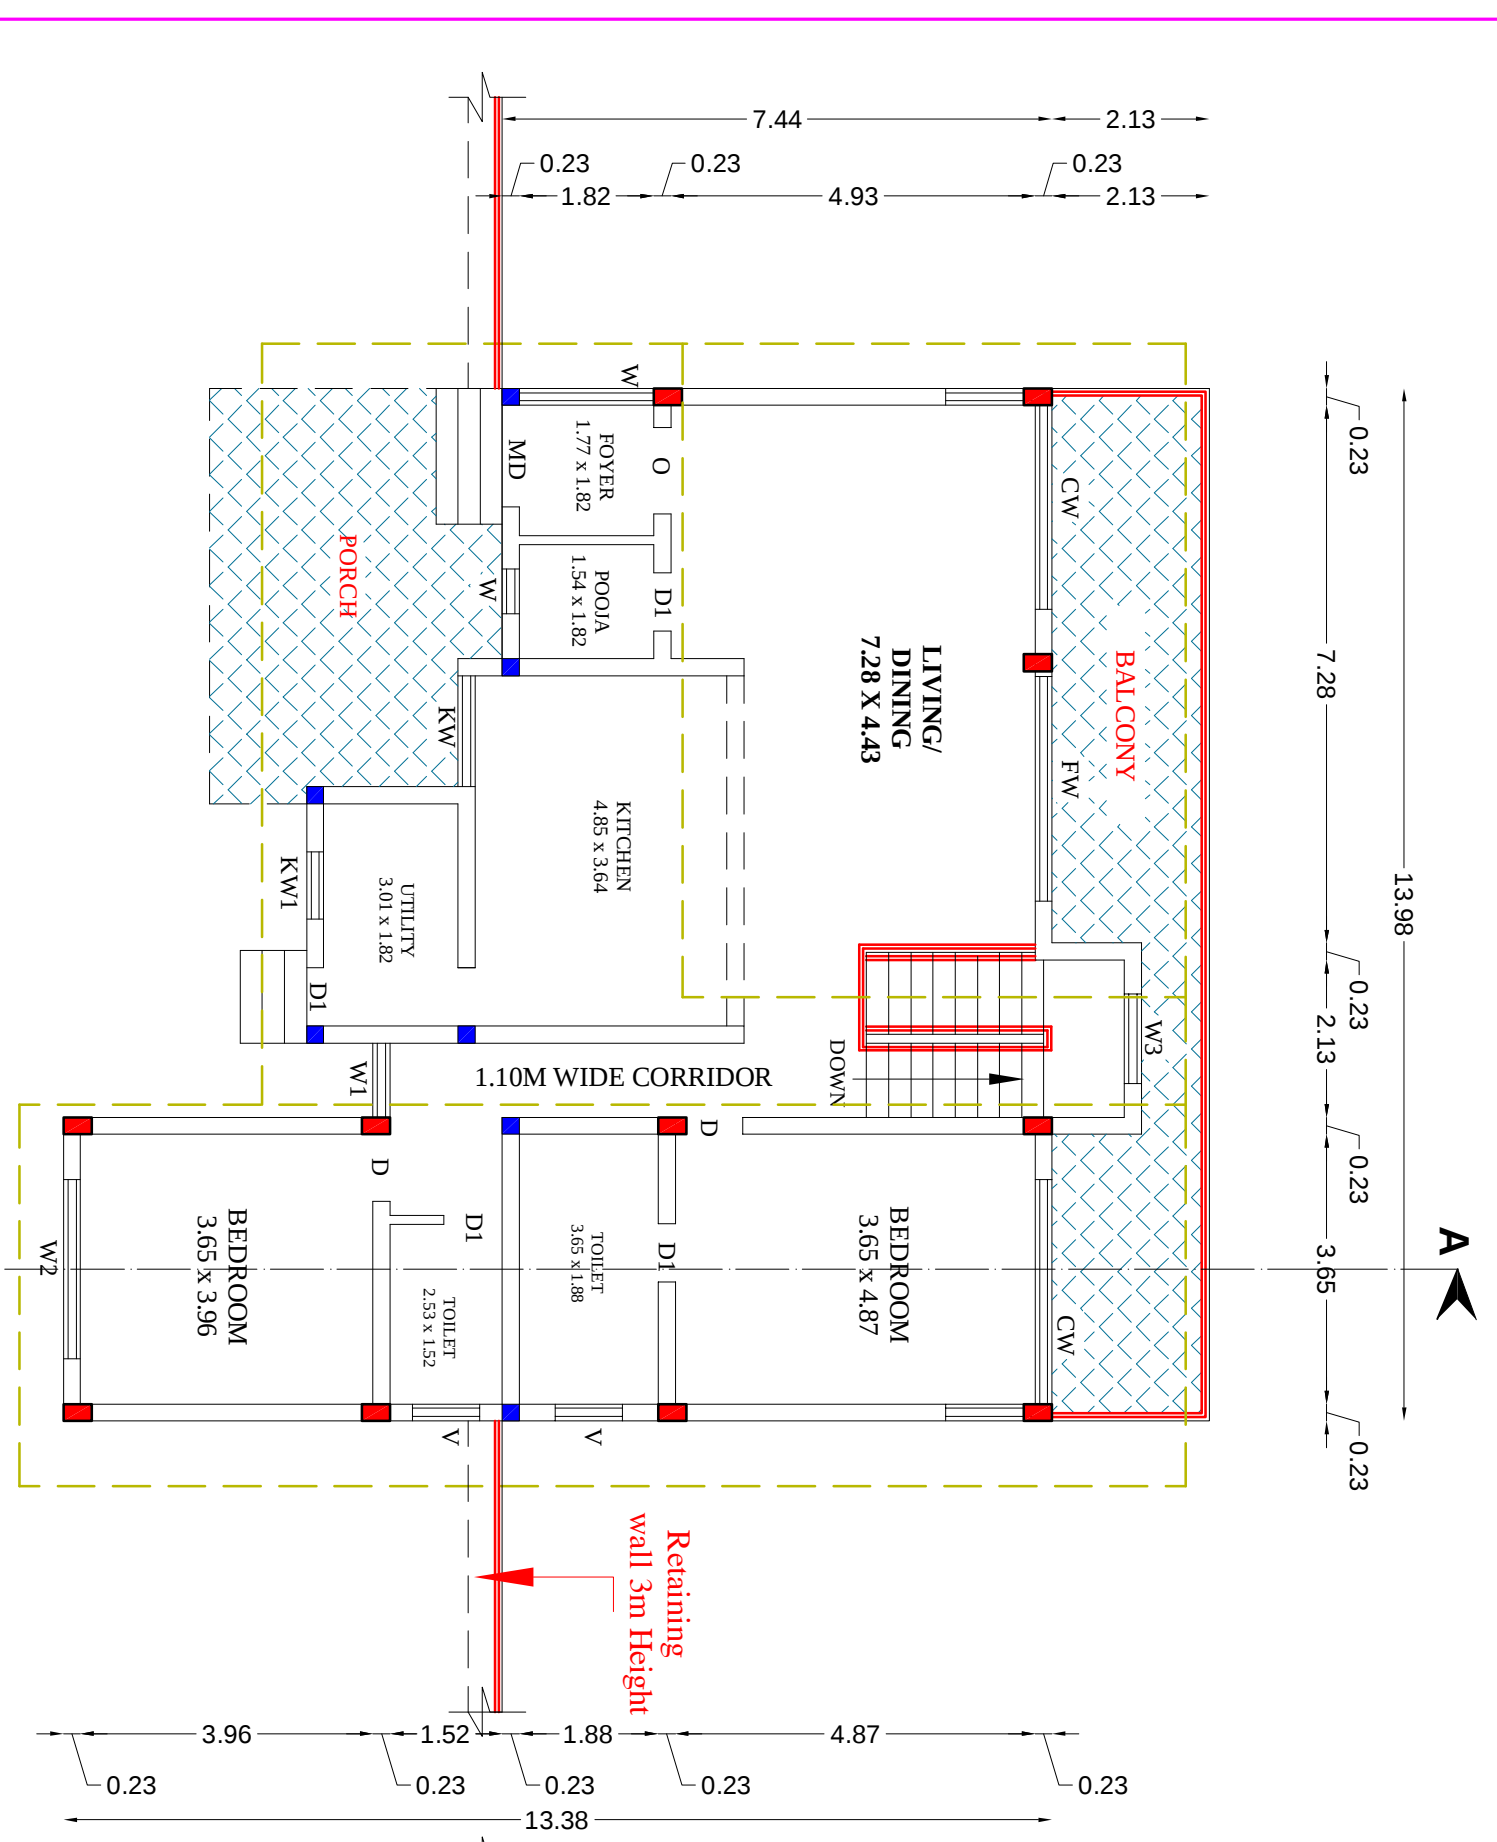



FIRST FLOOR PLAN

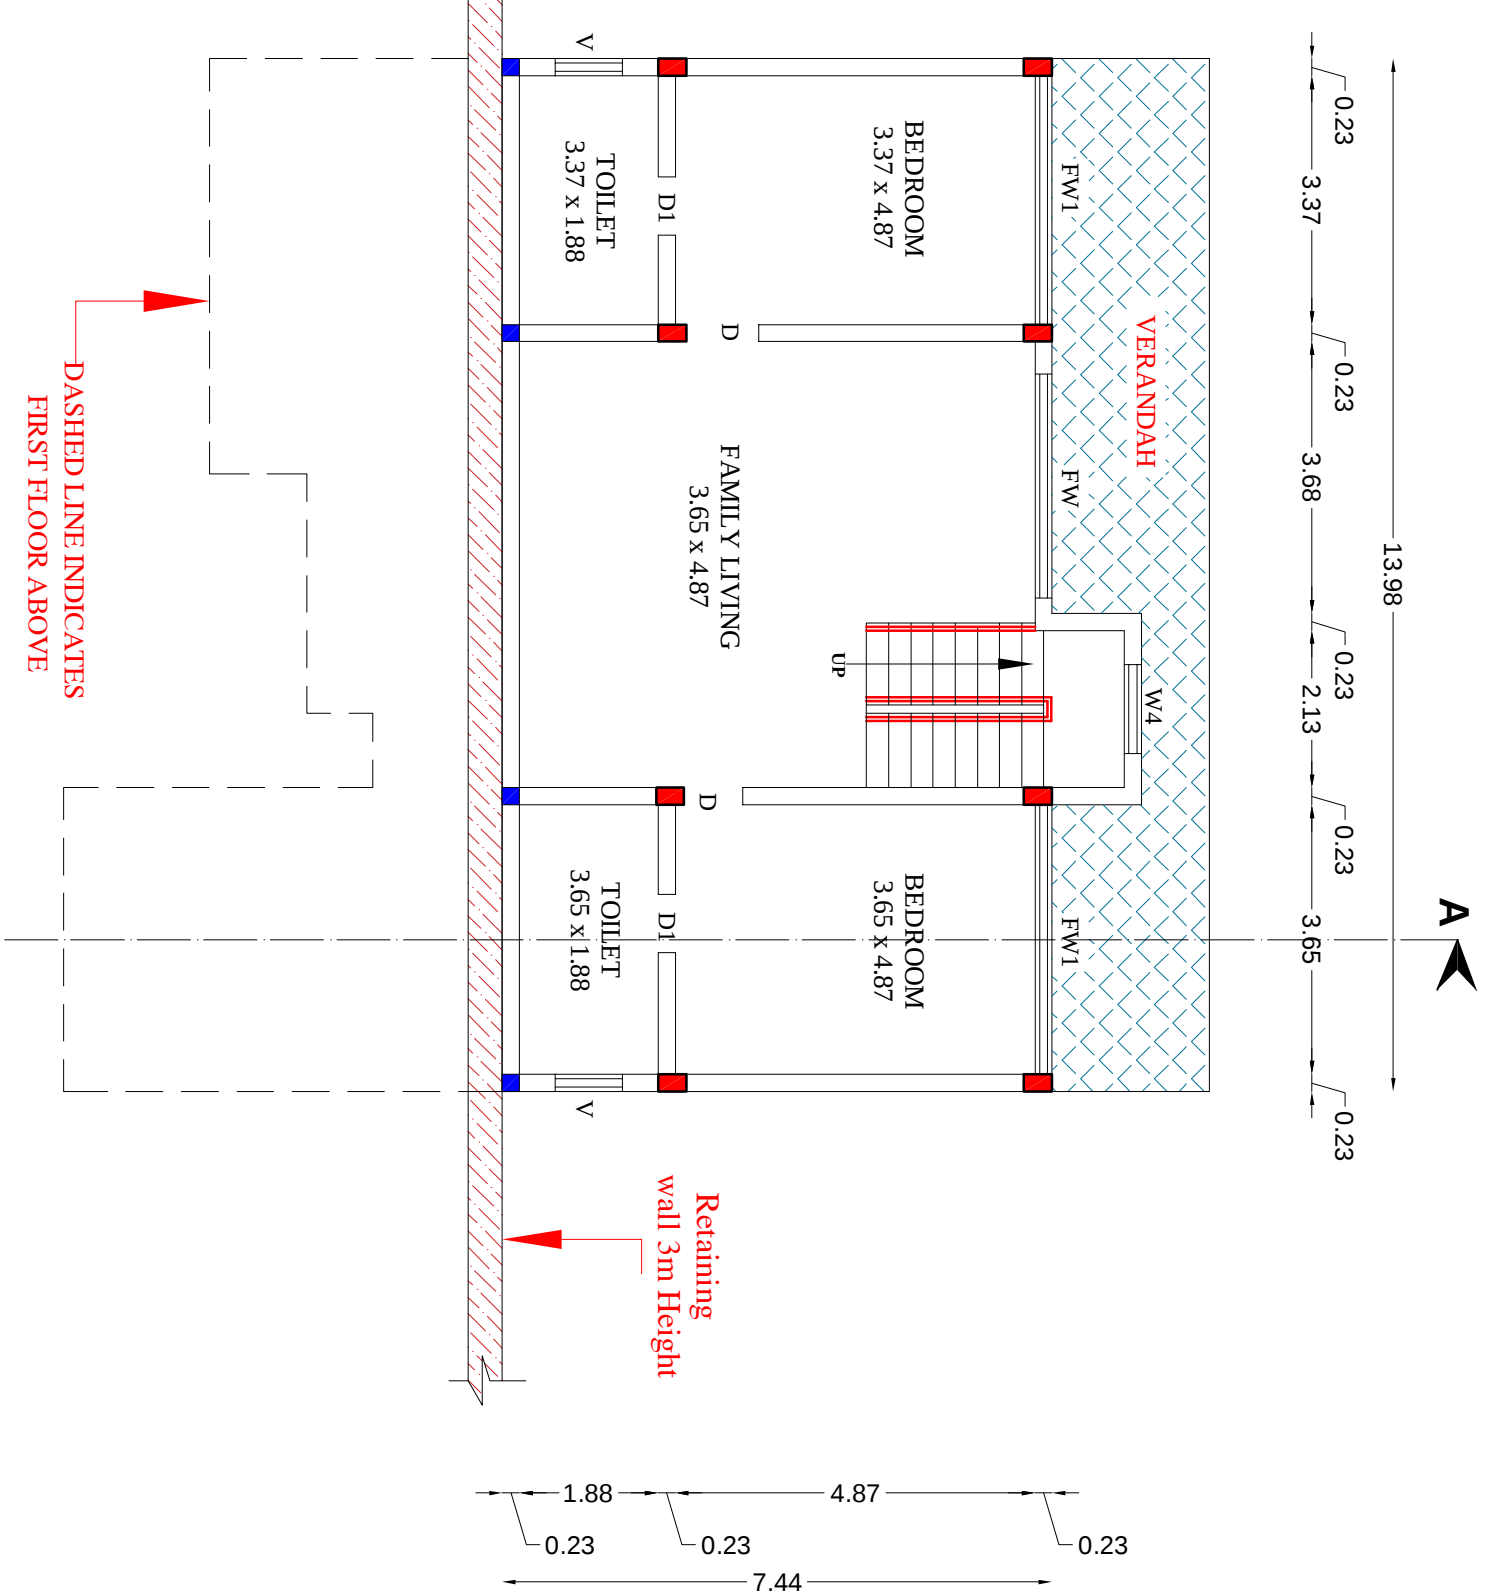

GROUND FLOOR PLAN

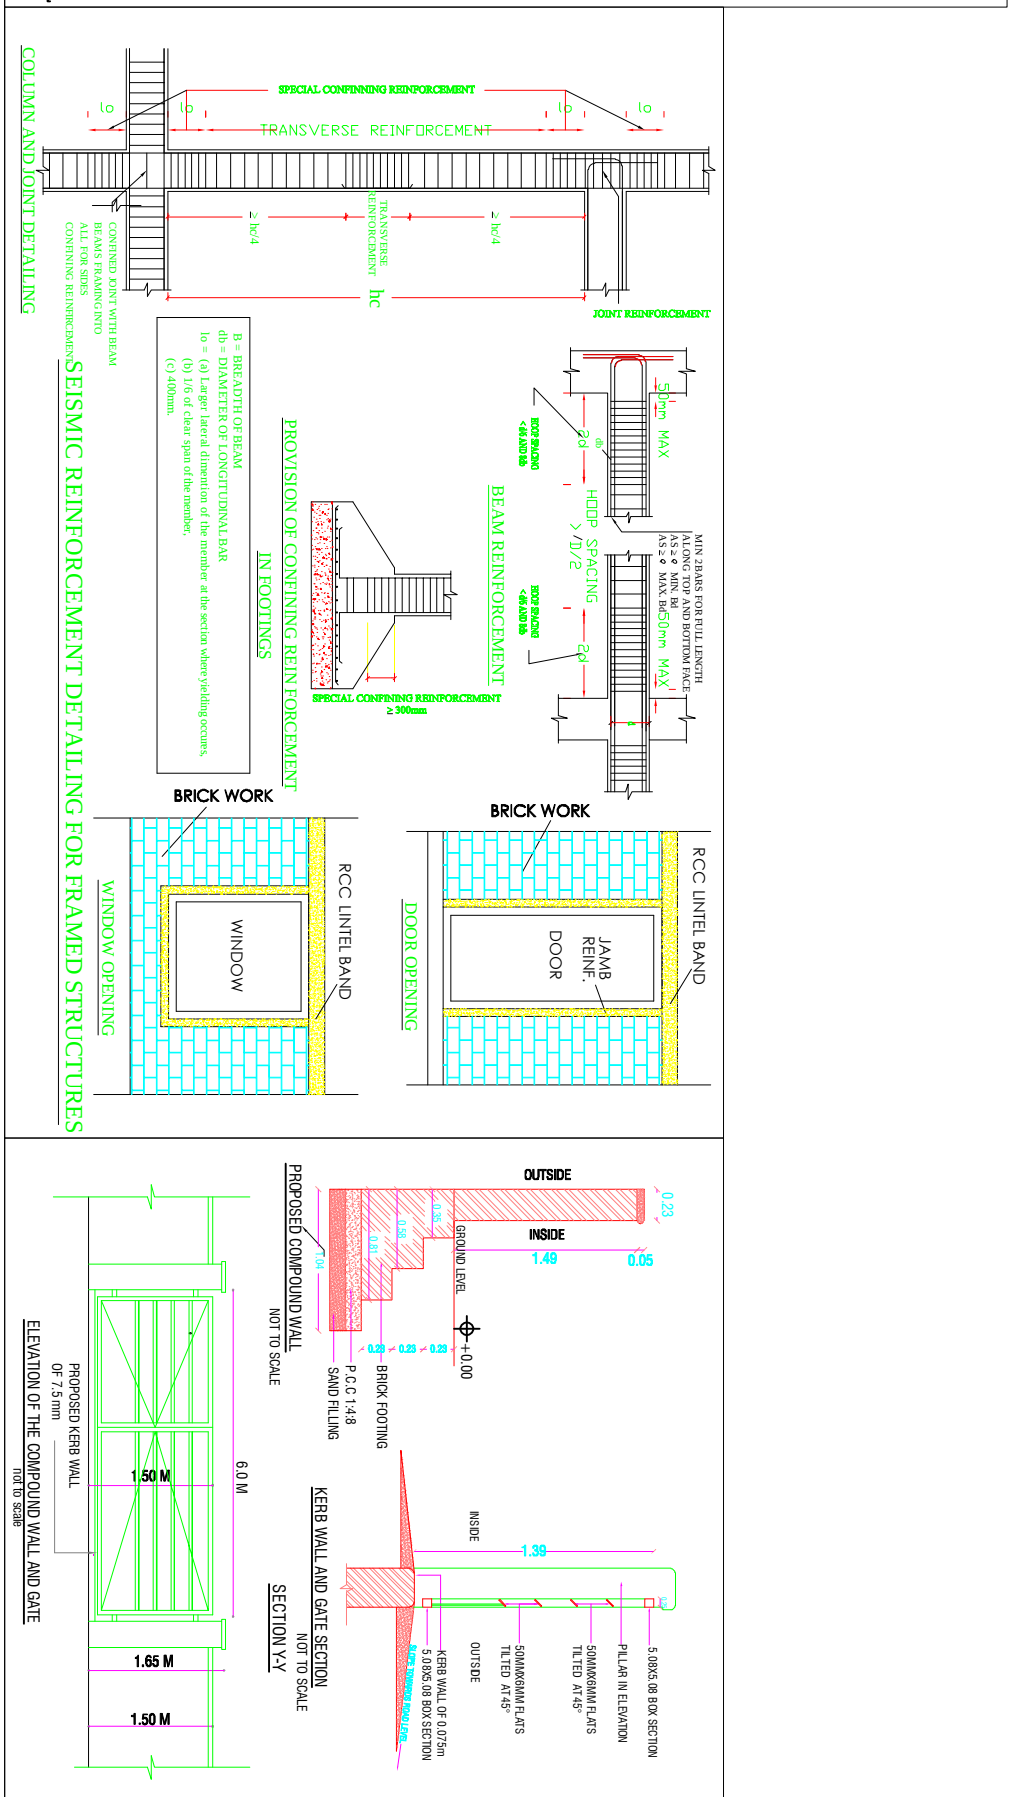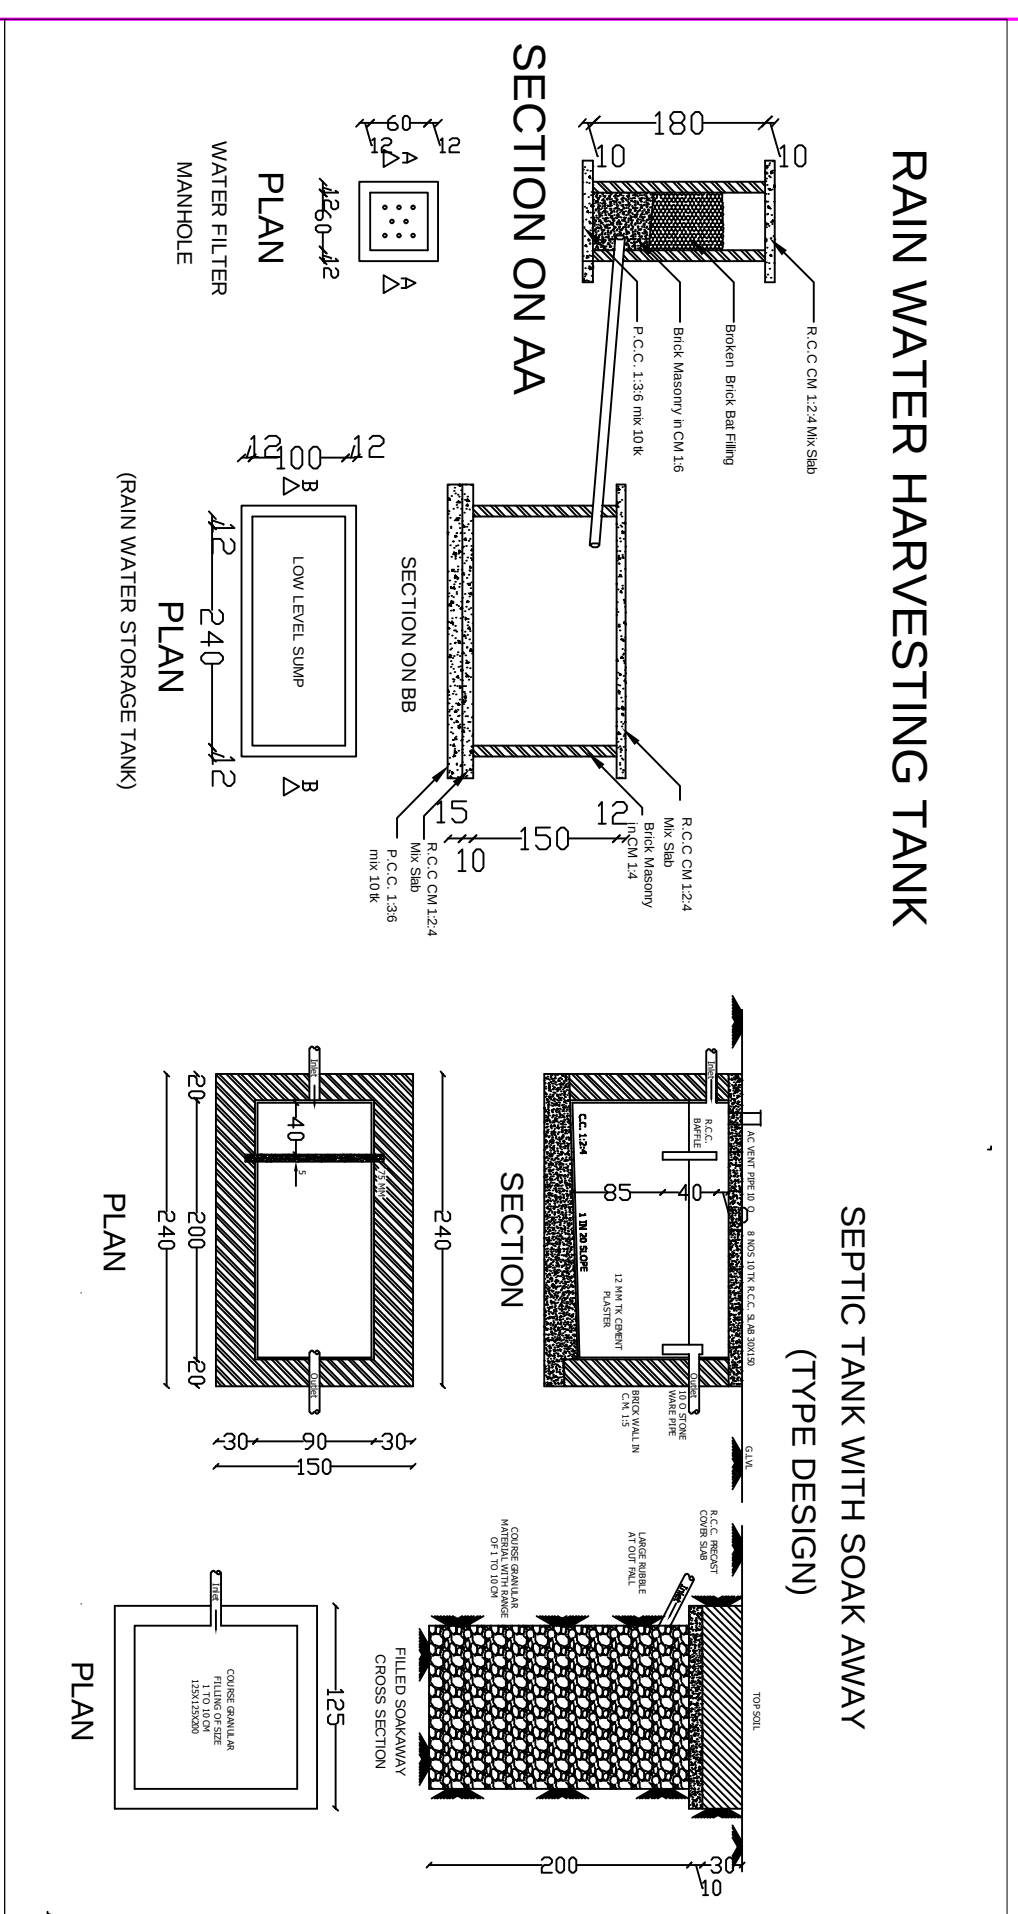


TOPO SKETCH

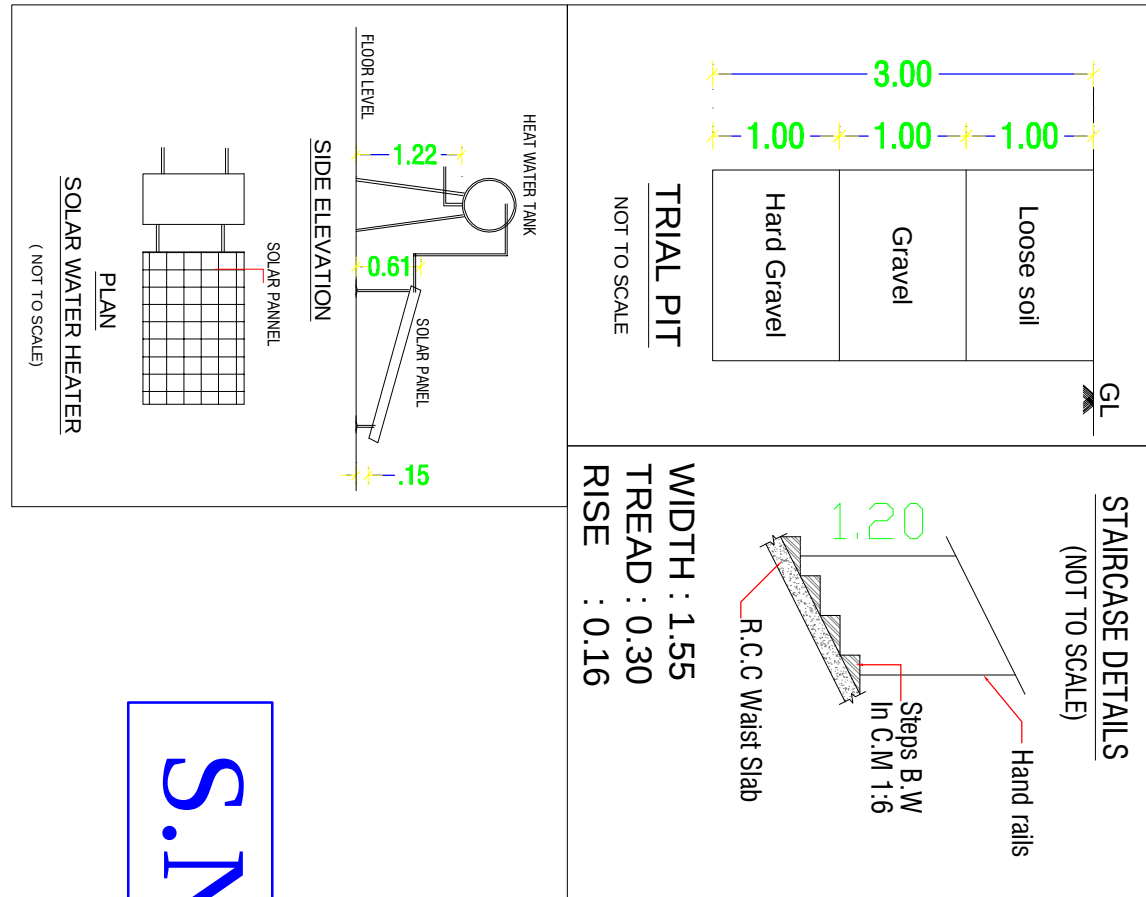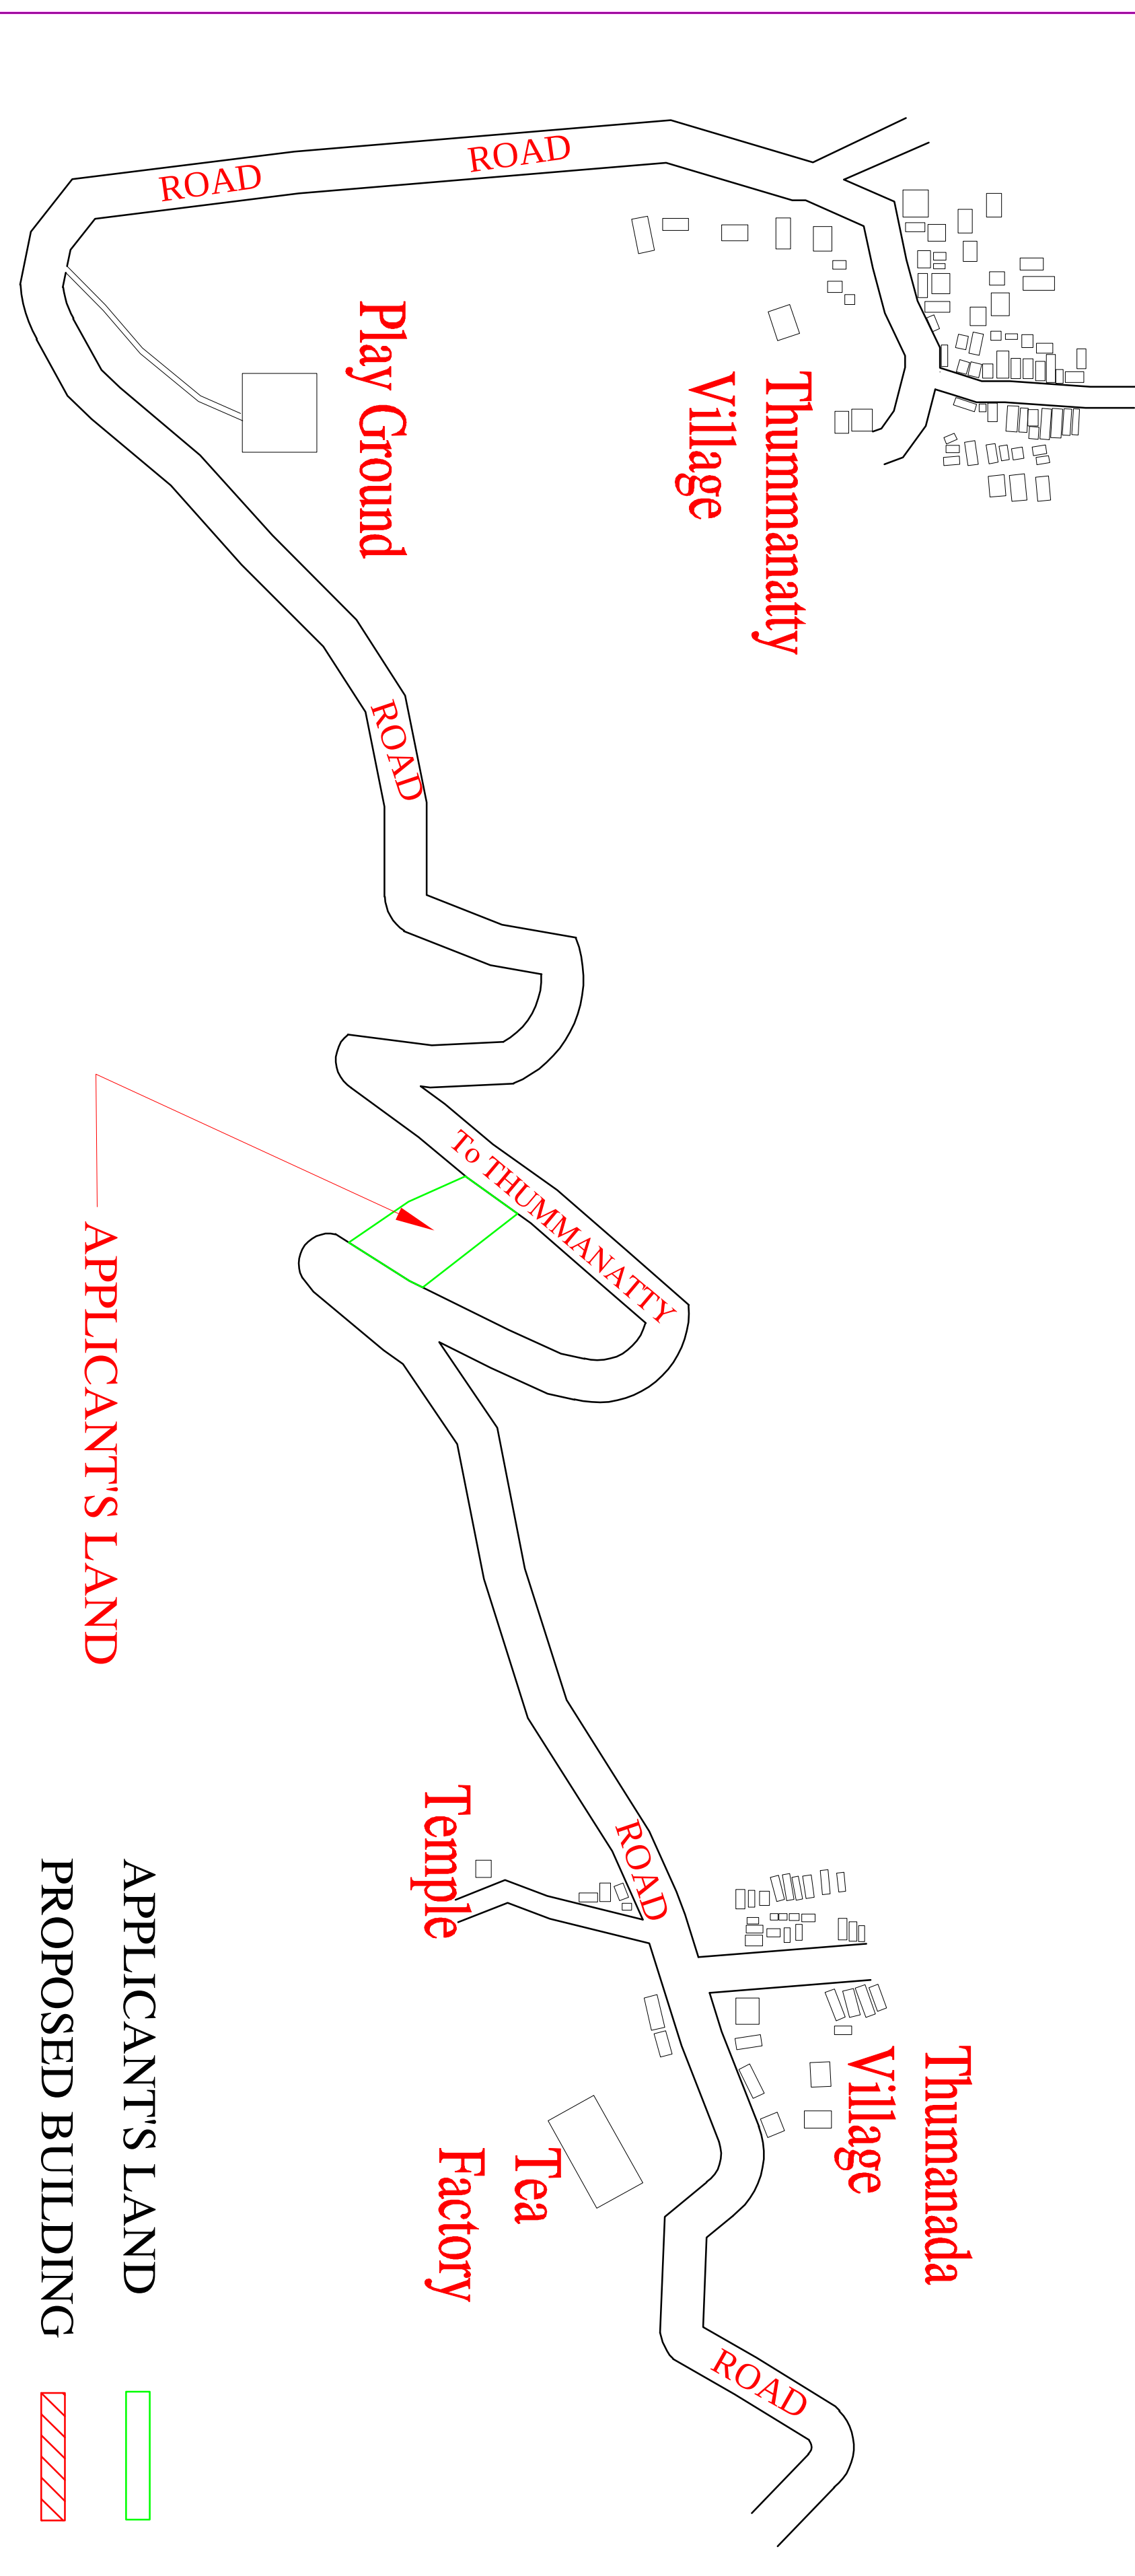

SITE PLAN

S.No.679

ROAD TO KAMBATTY 6M WIDE

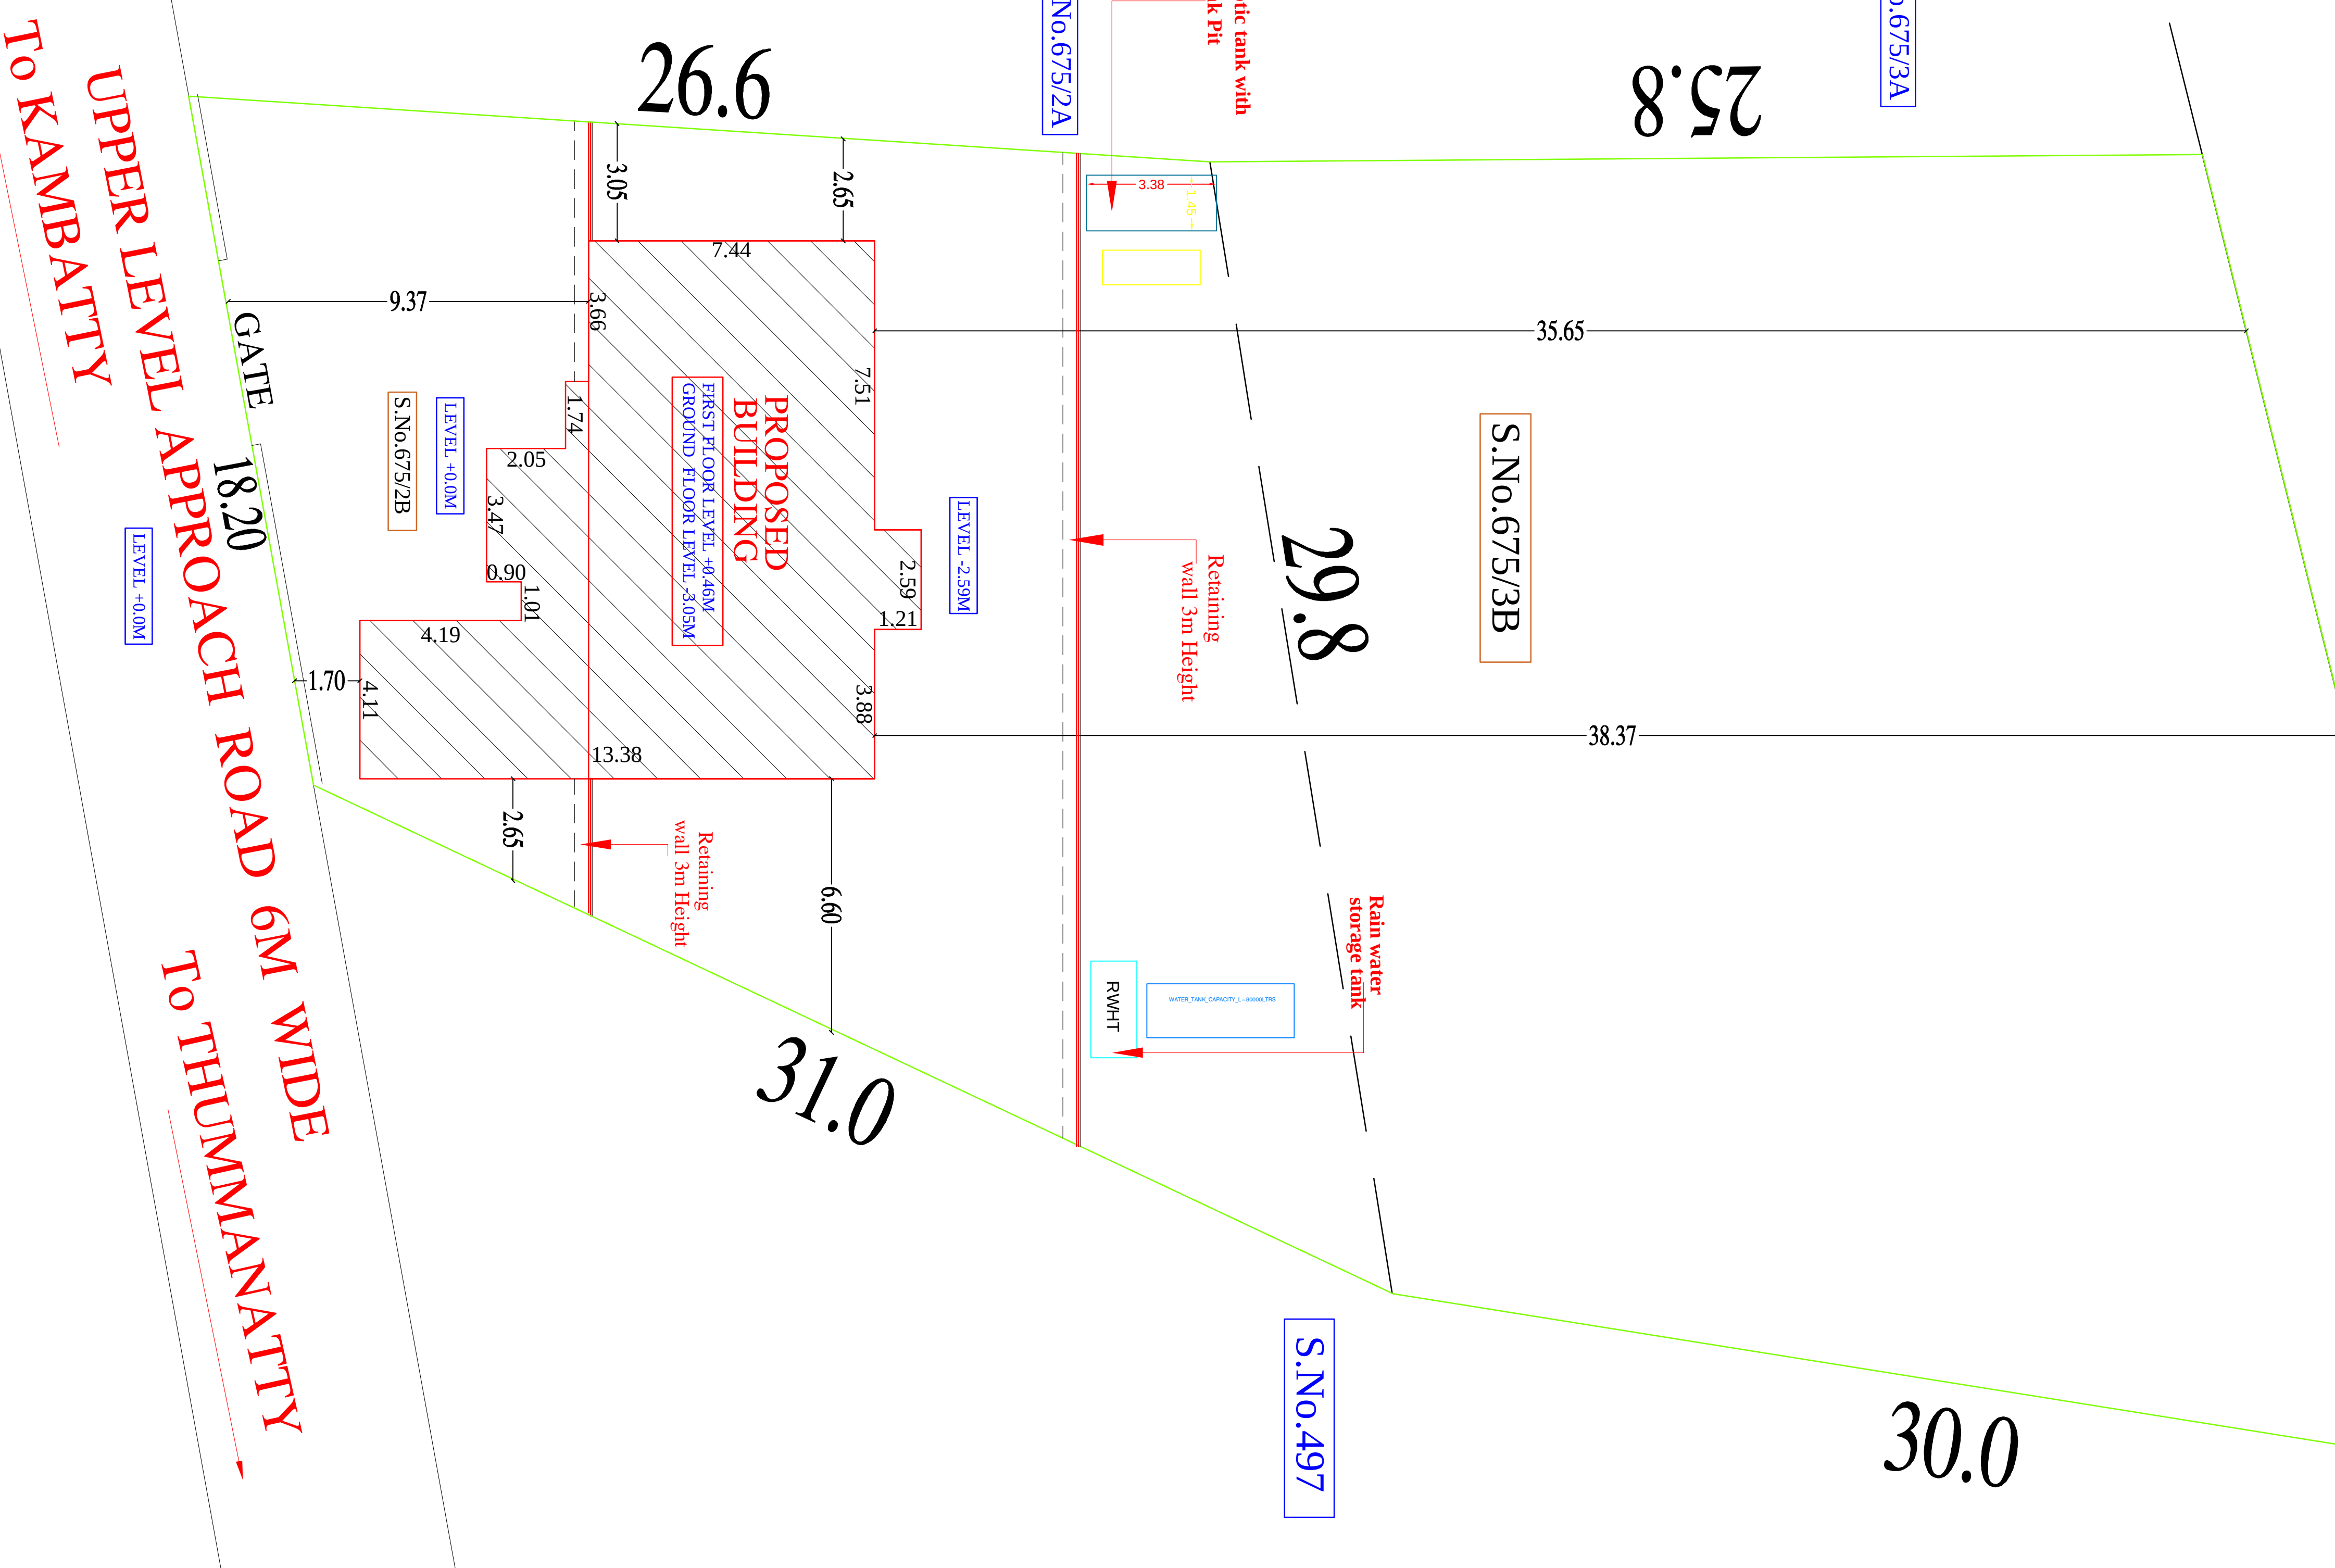

PLAN SHOWING THE PROPOSED CONSTRUCTION OF THE RESIDENTIAL BUILDING IN S.No: 675/2B & 675/3B AT, THUMANATTY TO KAMBATTY ROAD, THUMANATTY VILLAGE PANCHAYAT , UDHAGAMANDALAM TALUK, THE NILGIRIS DISTRICT.

NAME OF THE APPLICANT :
Mr . REDDY PRASAD GOTURI

SCHEDULE OF OPENINGS


SL.NO	TYPE	DESCRIPTION	SIZE
1	MD	MAIN DOOR	1.00 X 2.10
2	D	DOOR	0.90 X 2.10
3	D1	DOOR	0.83 X 2.10
4	W	WINDOW	2.44 X 1.37
5	W1	WINDOW	1.83X 1.37
6	W2	WINDOW	0.83 X 1.37
7	KW	KITCHEN WINDOW	1.22 X 1.37
8	V	VENTILATOR	0.90 X 0.60

AREA DETAILS IN SQM

AREA OF THE LAND AS PER DOCUMENTS/FMB/CHITTA (627+870)	1497.00
AREA OF THE GROUND FLOOR (1140.98 Sq.ft)	106.00
AREA OF THE FIRST FLOOR (1544.63 Sq.ft)	143.50
TOTAL AREA OF THE BUILDING (2685.61 Sq.ft)	249.50
AREA LEFT OPEN	1353.50
PLOT COVERAGE 9.58 %	


ALL DIMENSION ARE IN METRE SCALE 1:100

APPLICANT

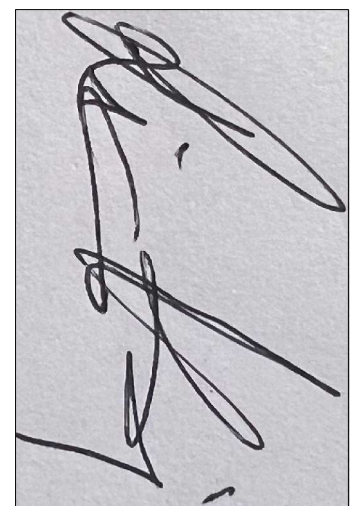

J.RICHARD AMALRAJ
POWER OF AGENT

REG. ENGINEER

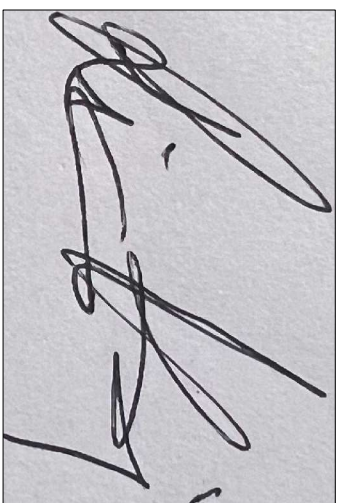

J. RICHARD AMALRAJ
REG. No.065/LS/ 2025/00001
ENGINEER GRADE-I (RE)
TRADITIONAL DESIGNERS
JOGRAJ COMPLEX,BEDFORD
COONOOR, THE NILGIRIS
Mobile: +91 9489613747
traditionalcm@gmail.com

