


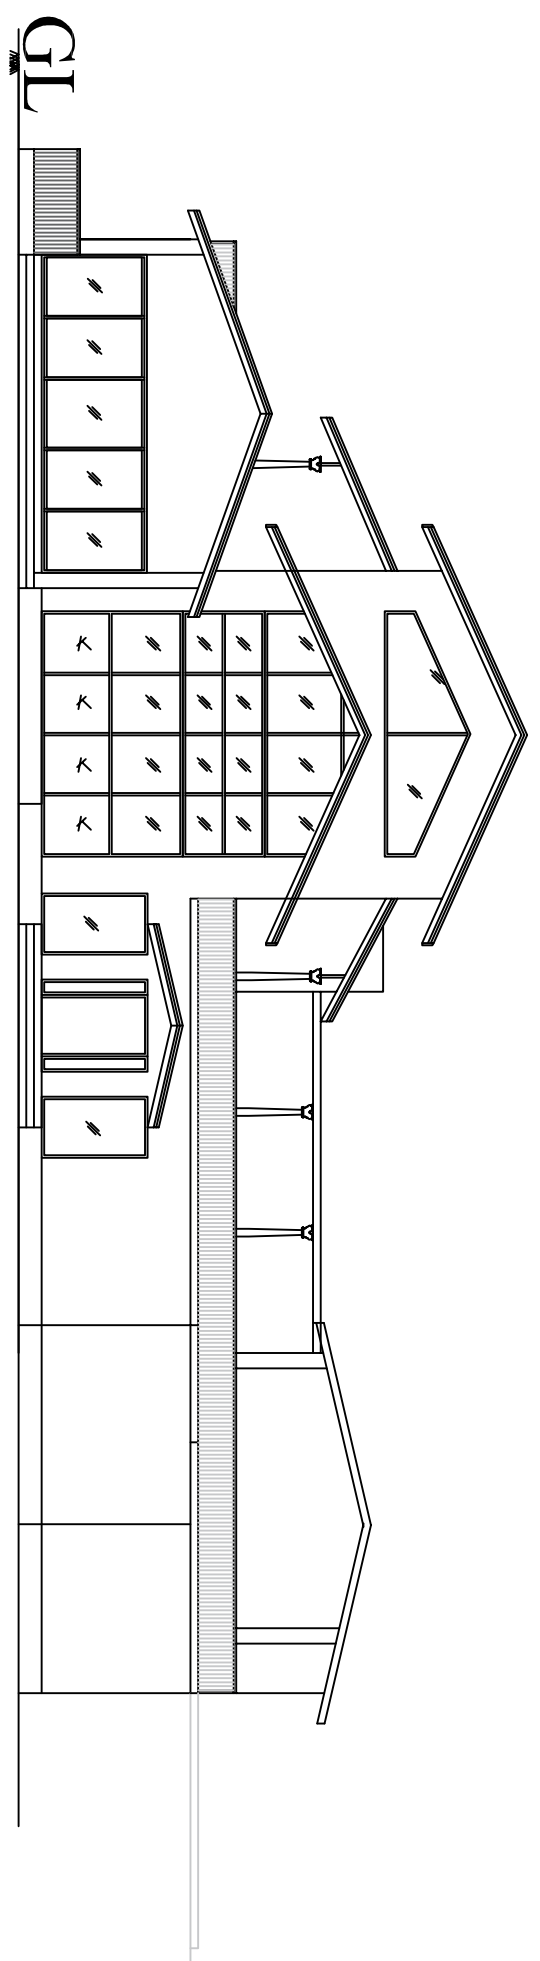
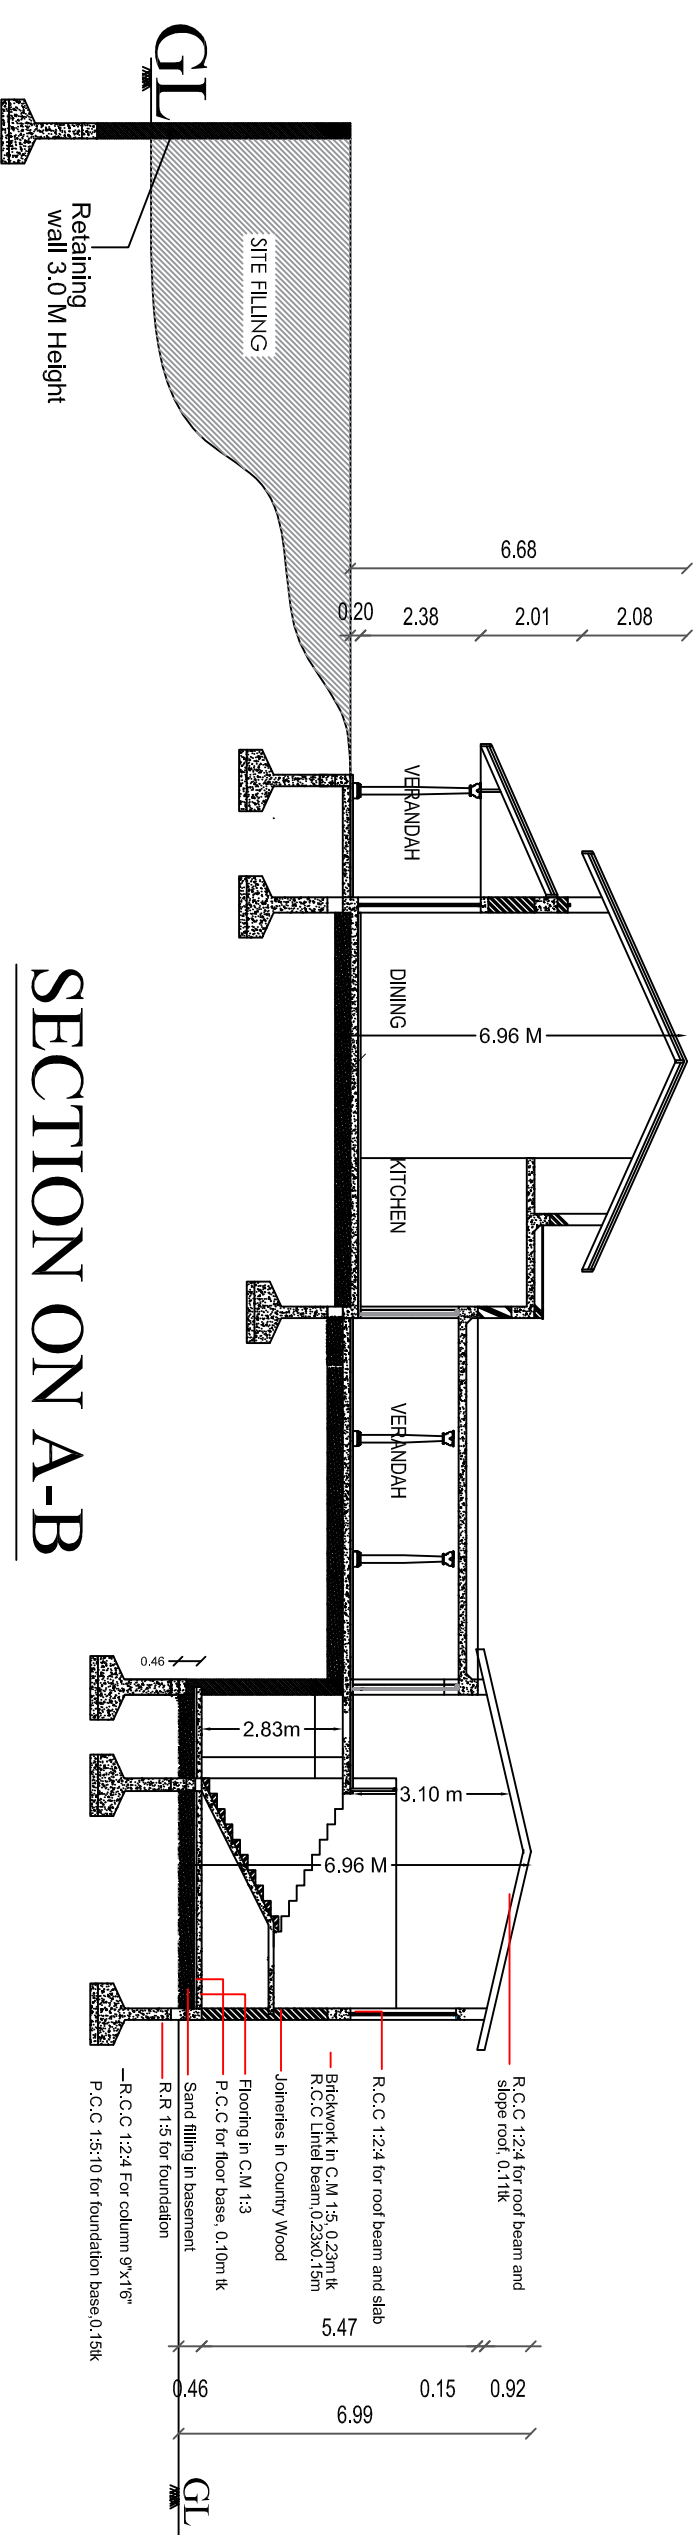


 


FRONT ELEVATION

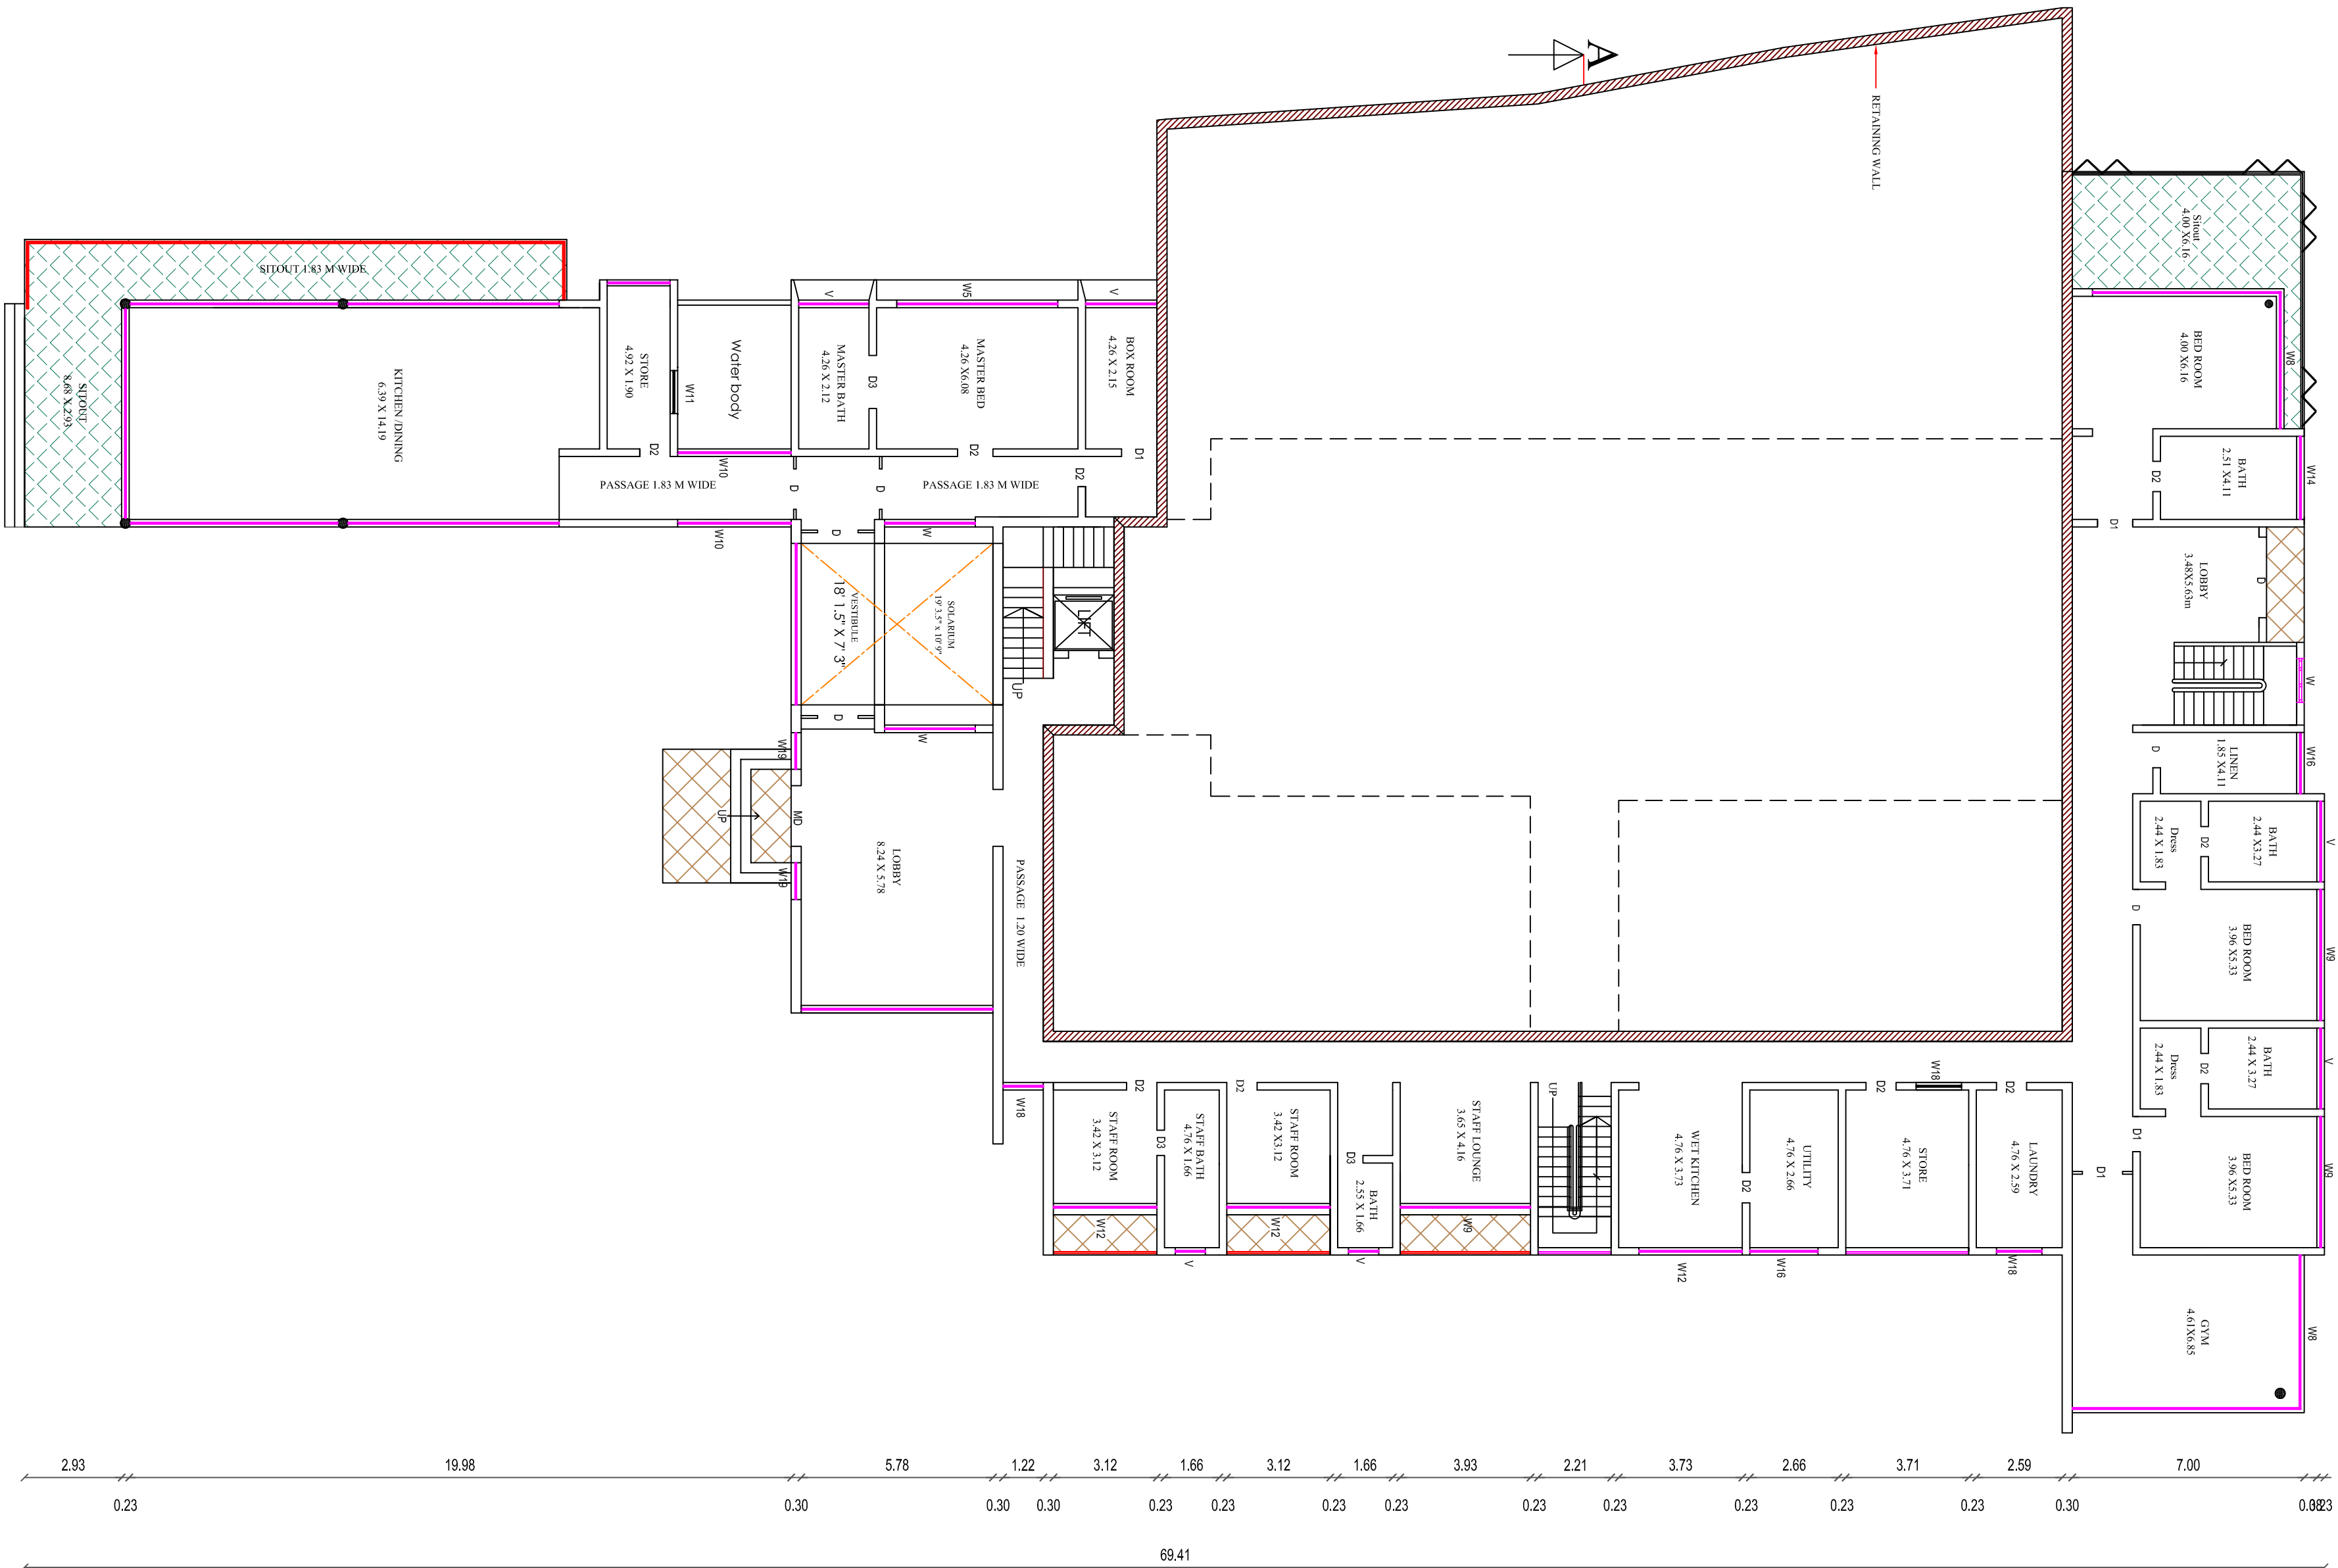

SECTION ON A-B

 


GROUND FLOOR PLAN

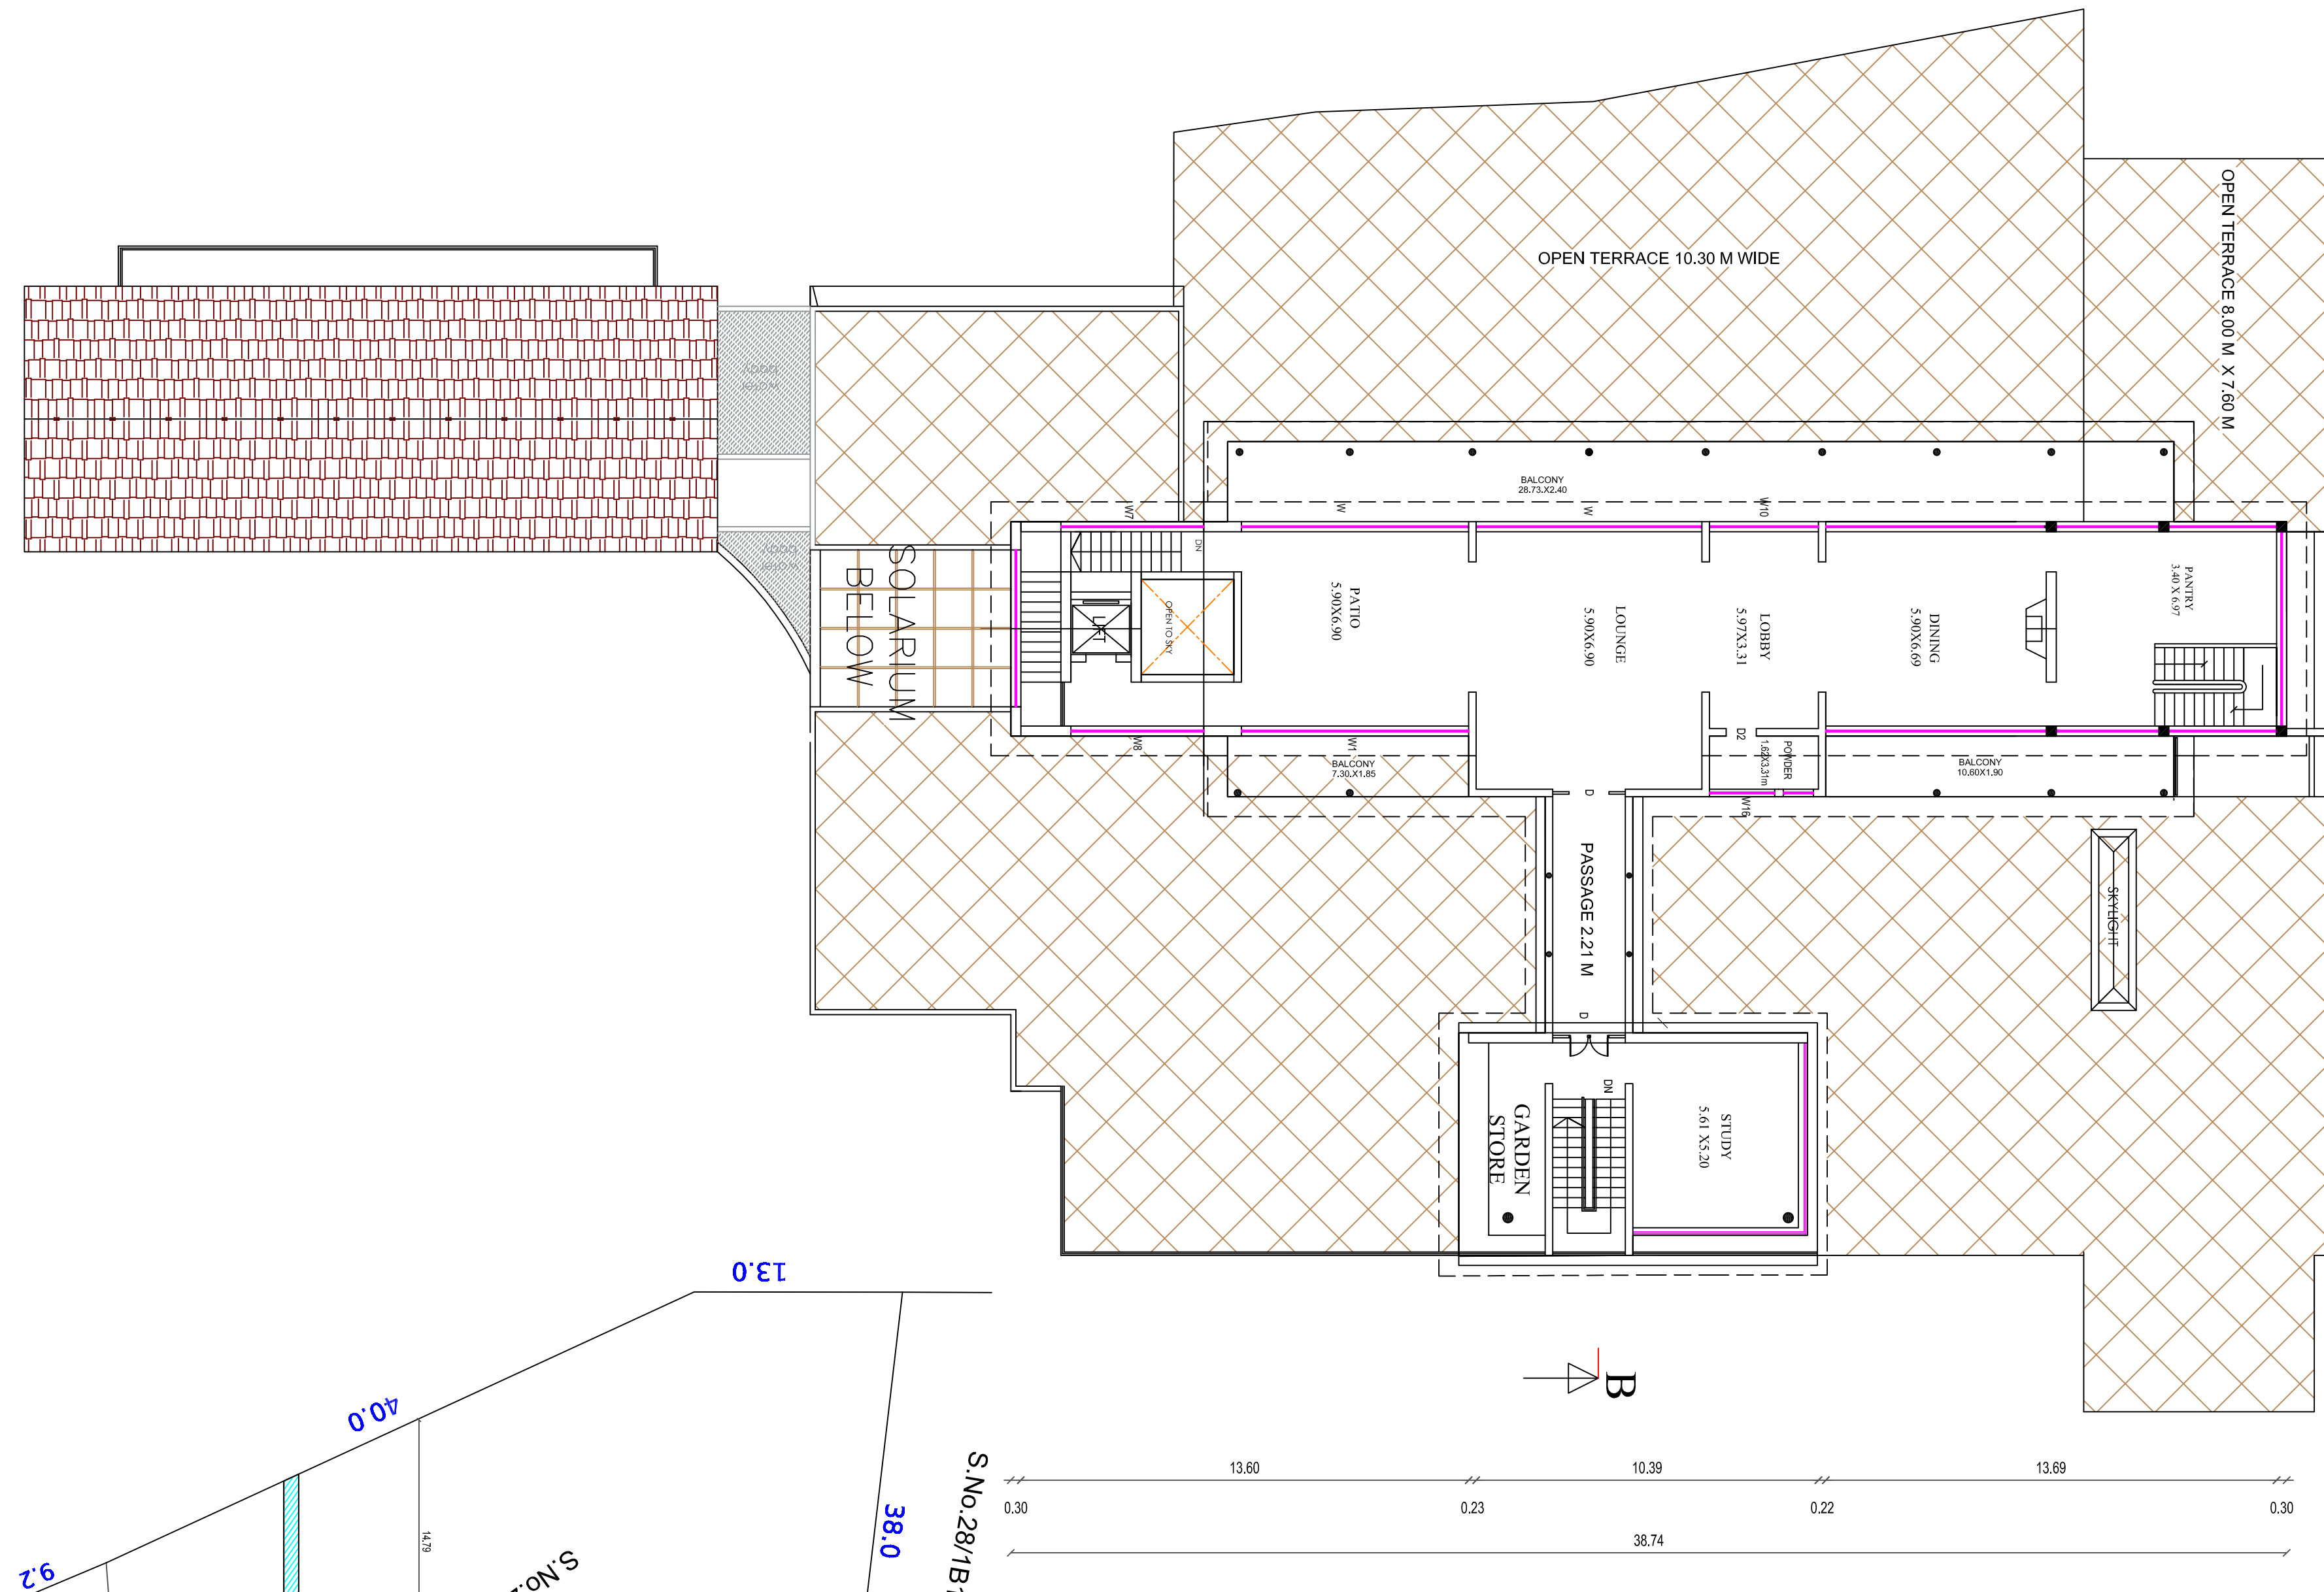


FIRST FLOOR PLAN

RAIN WATER HARVESTING TANK


SECTION ON AA

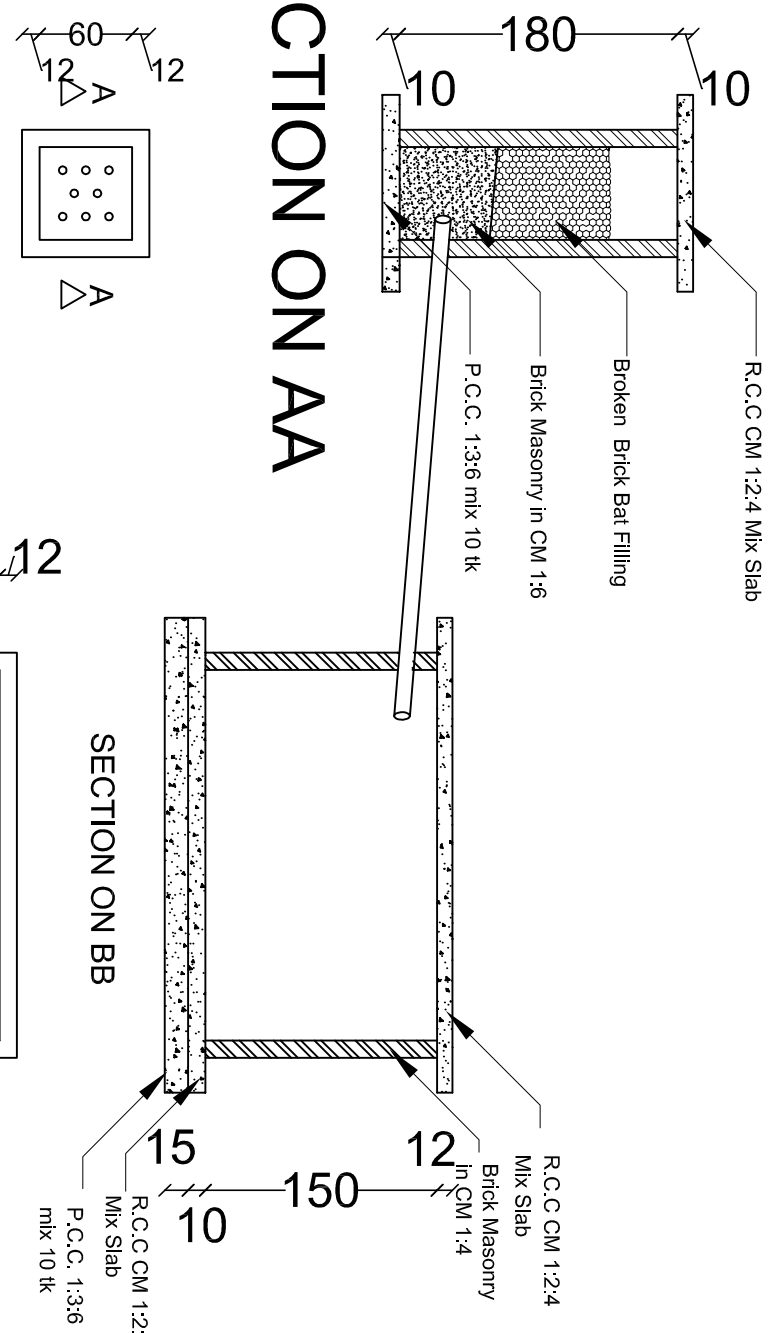


SECTION ON BB

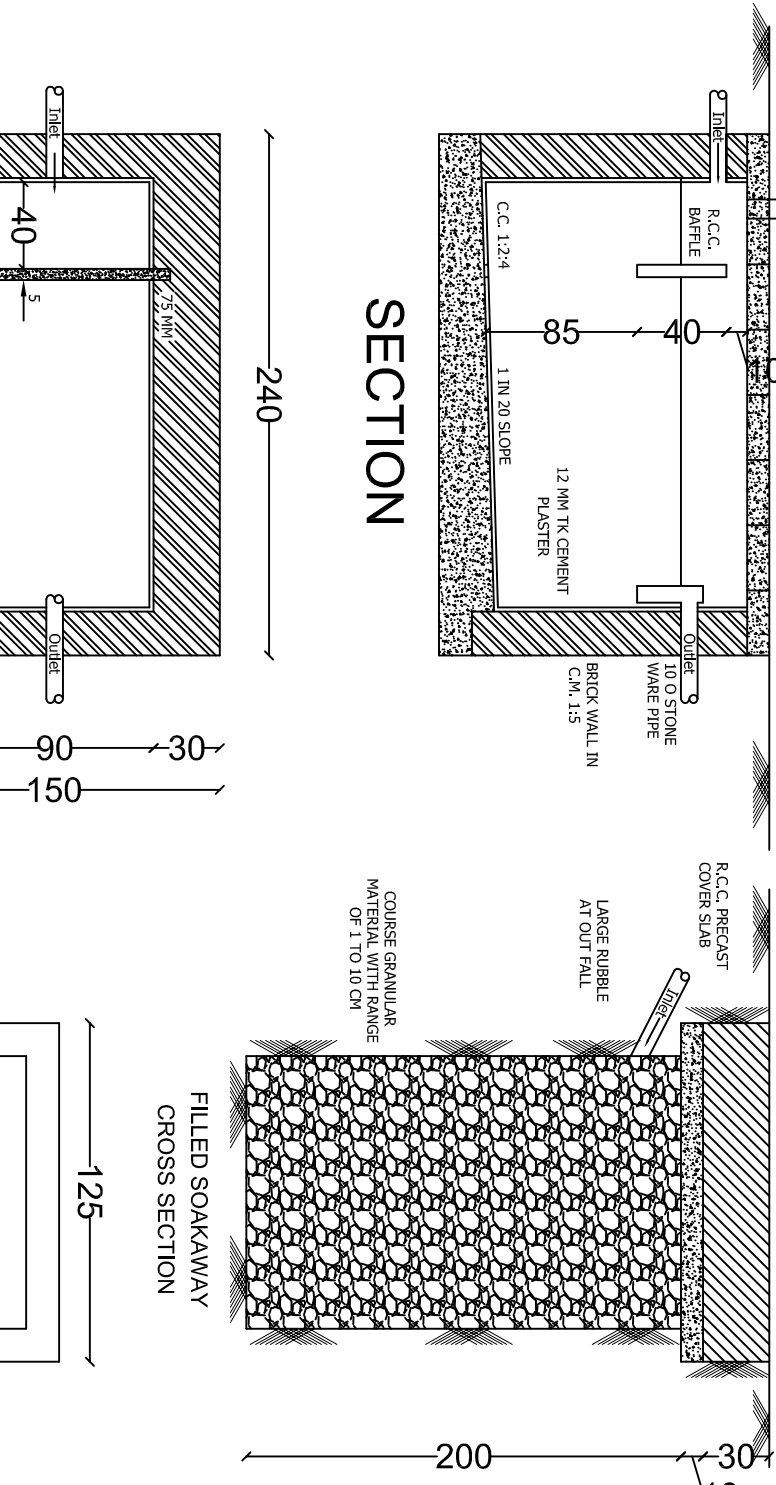


SEPTIC TANK WITH SOAK AWAY
(TYPE DESIGN)

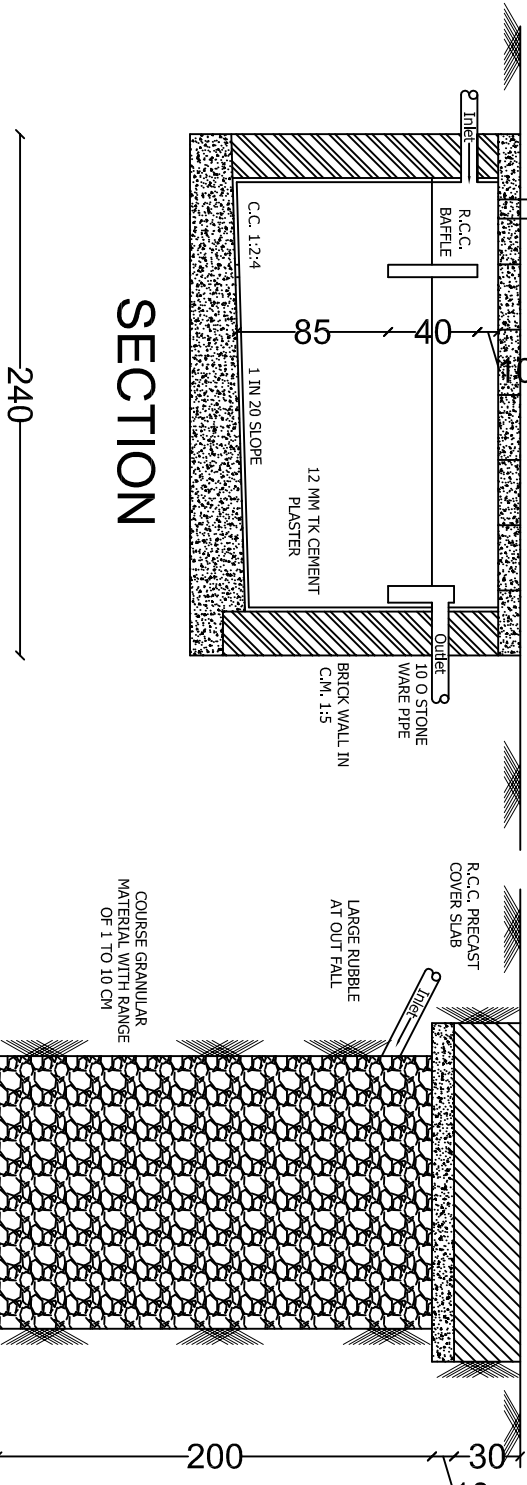





SECTION

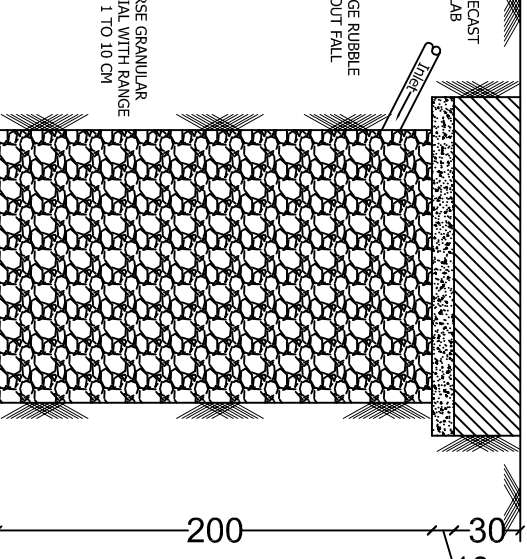

PLAN

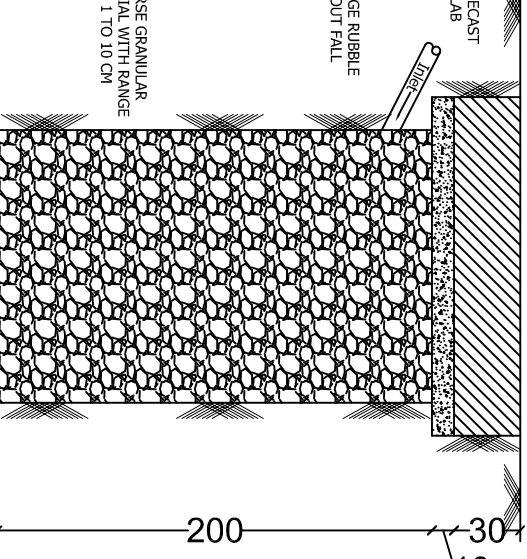

PLAN

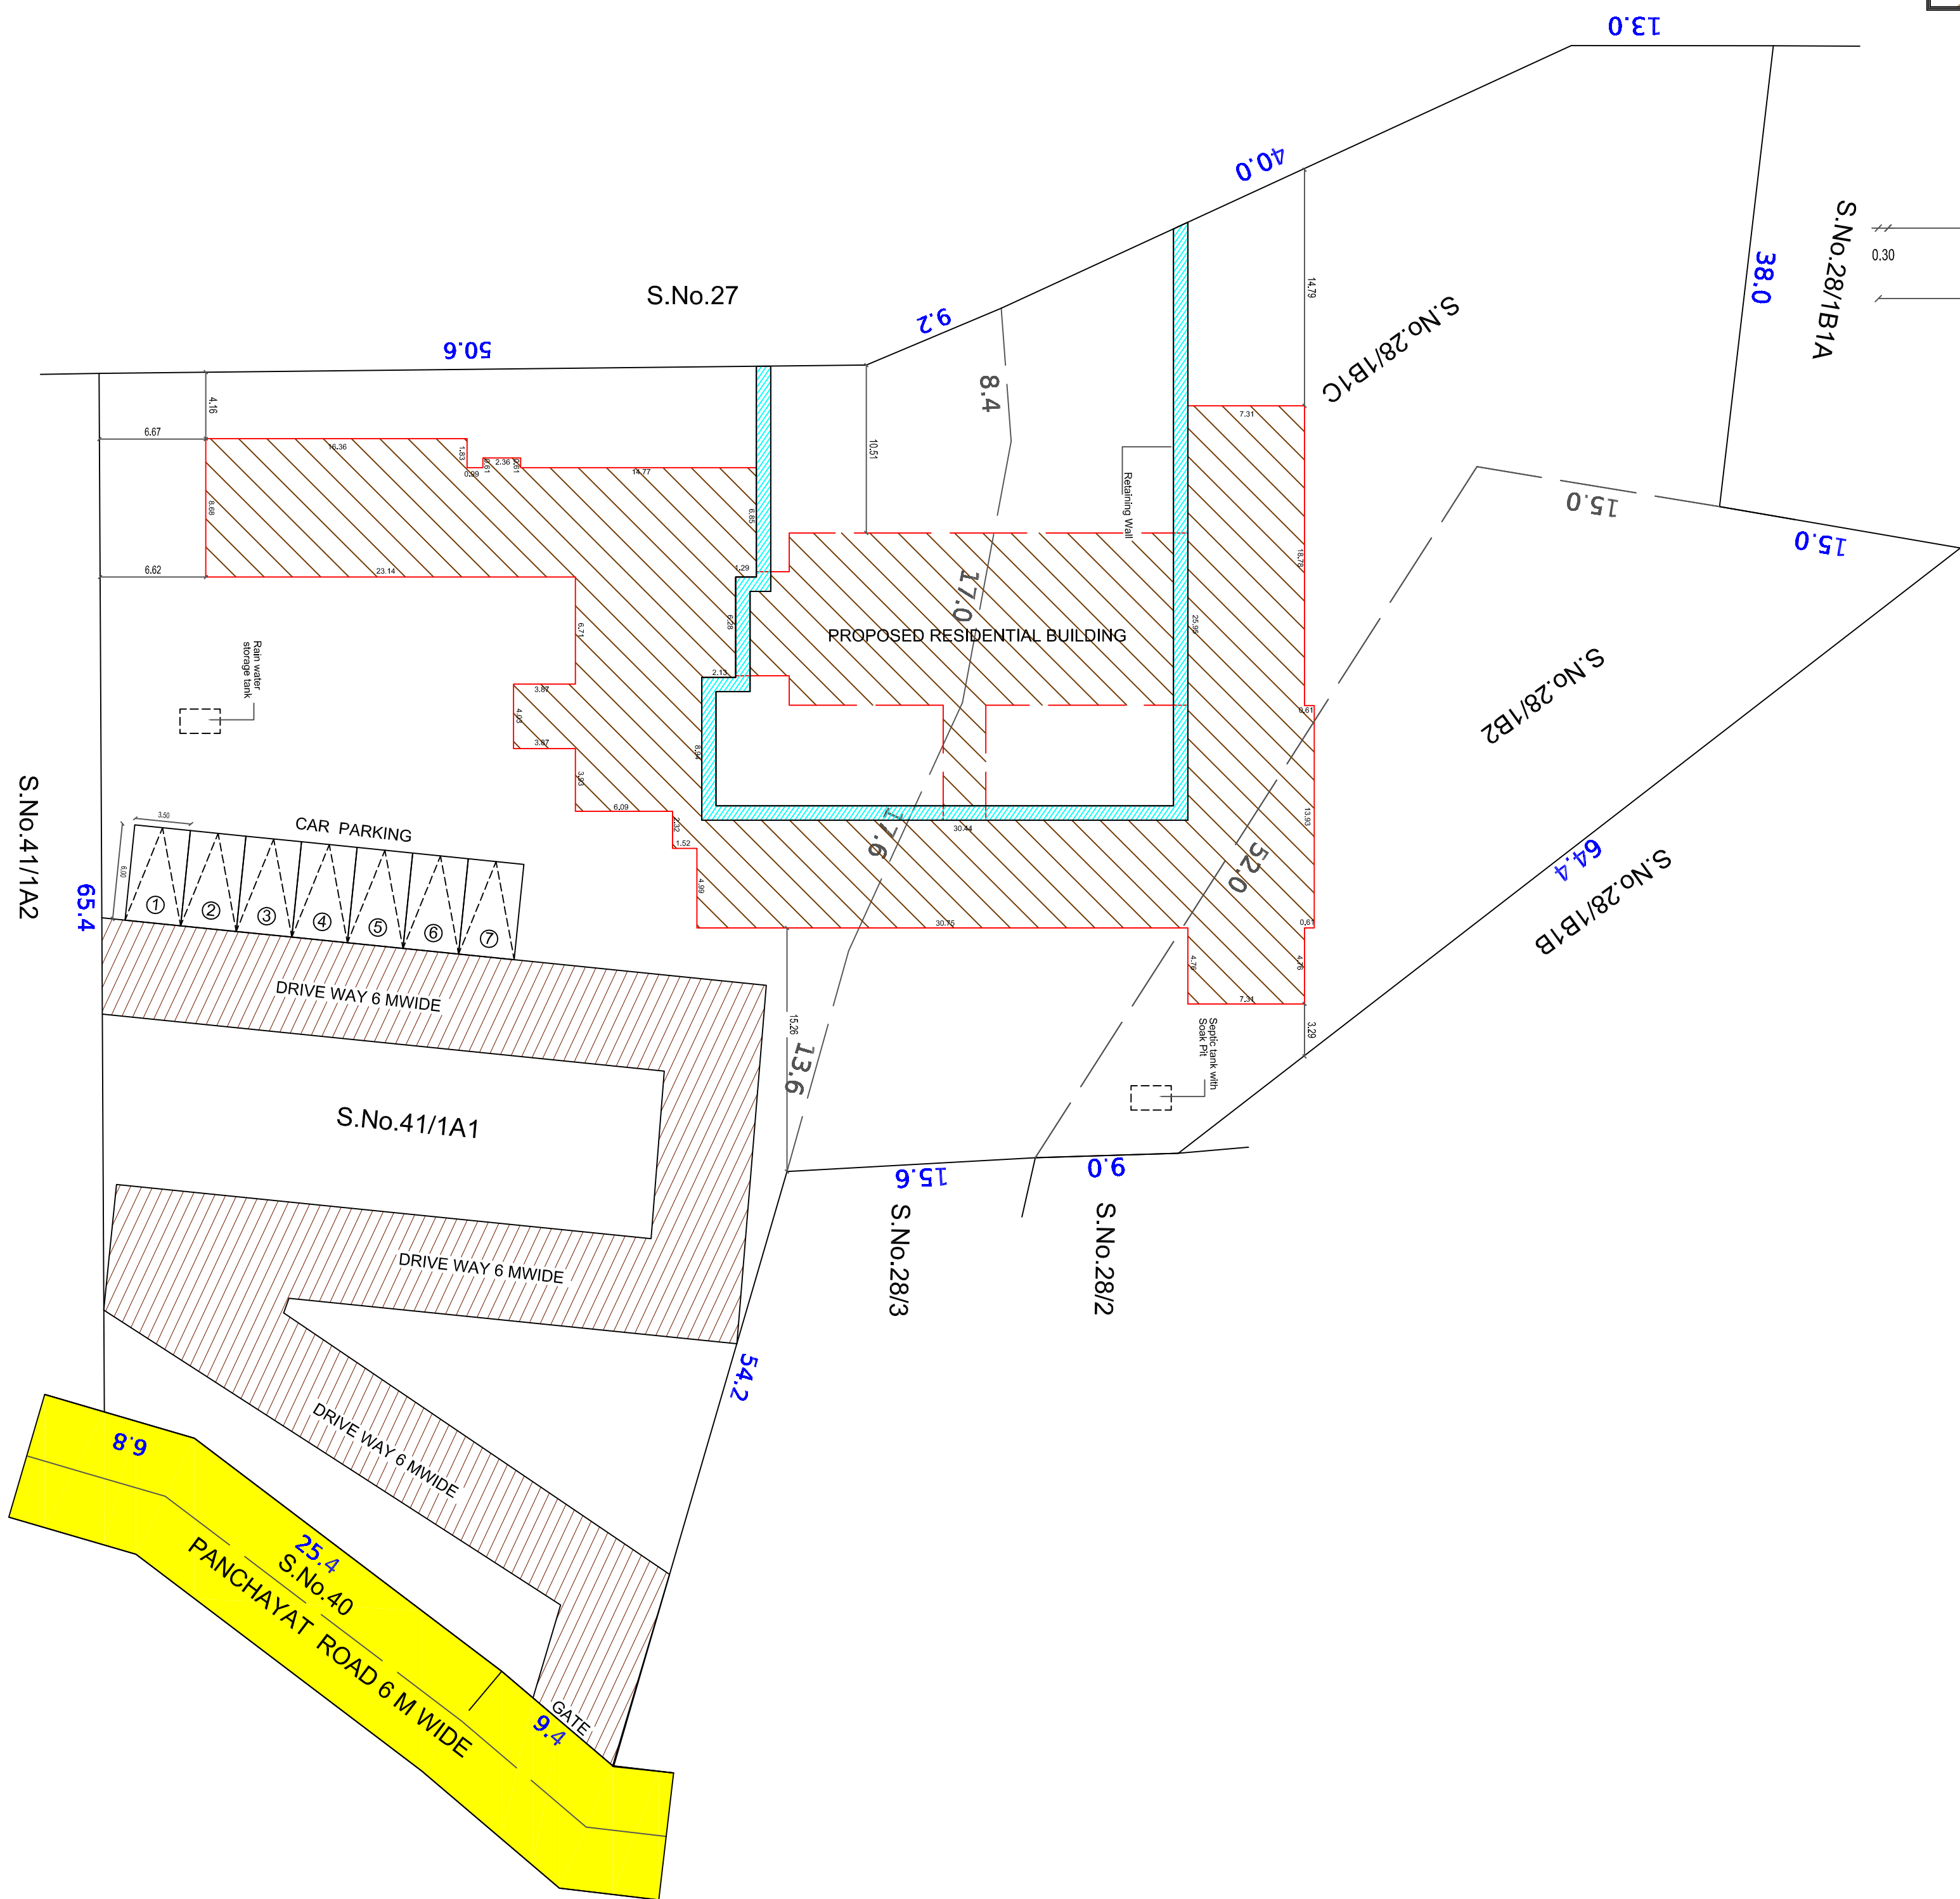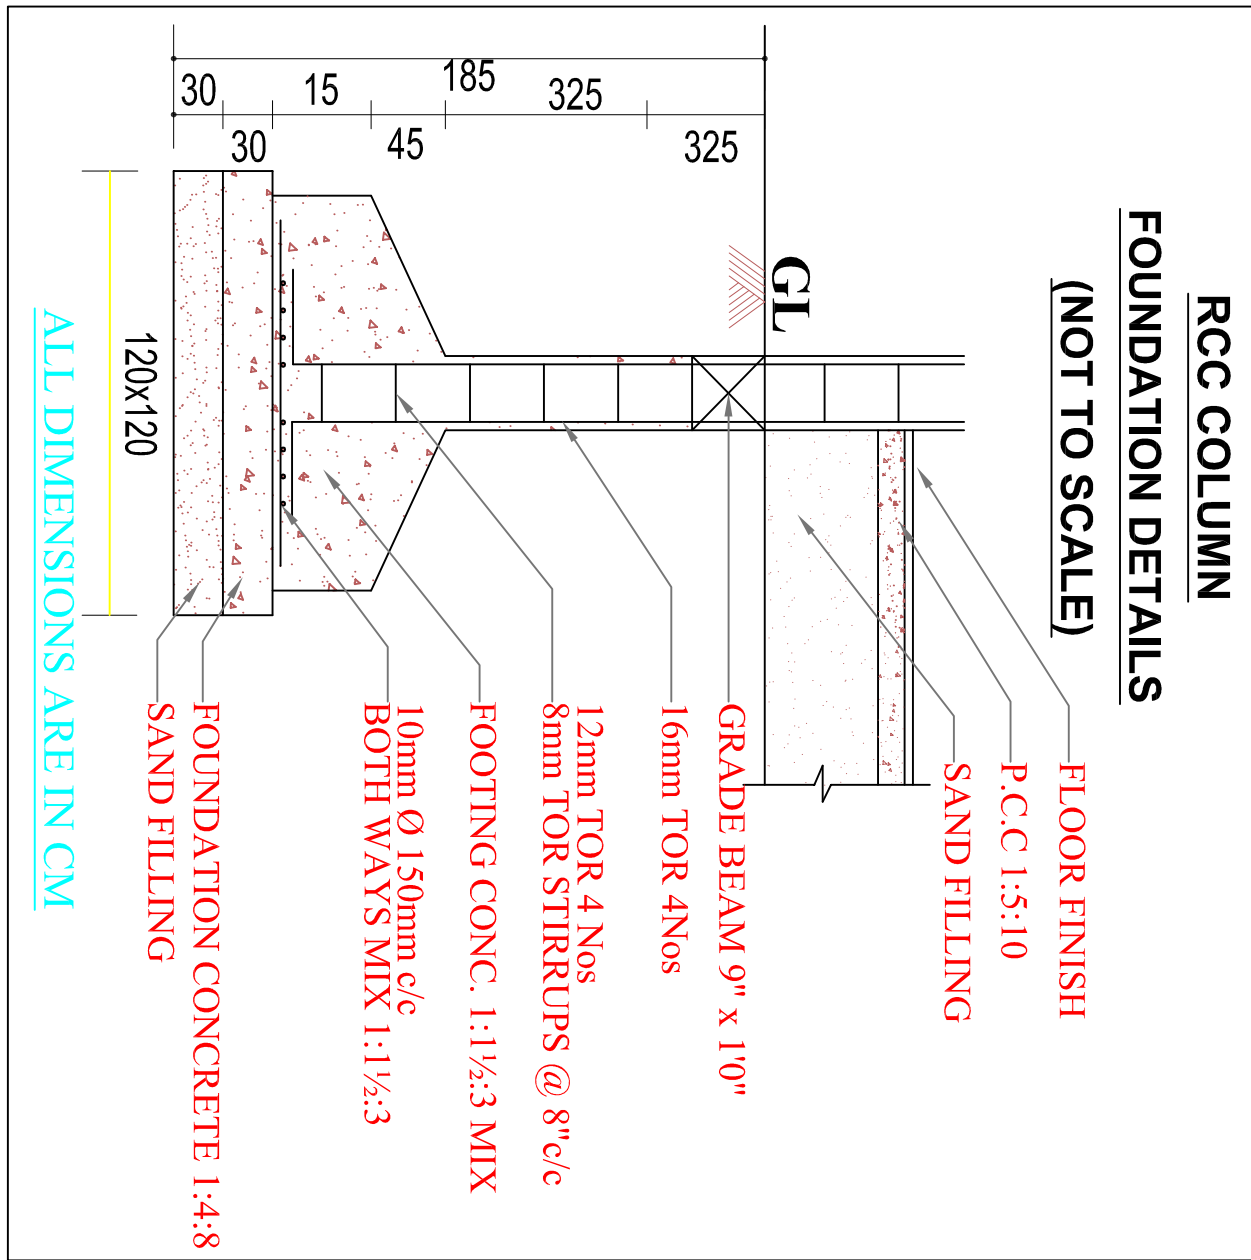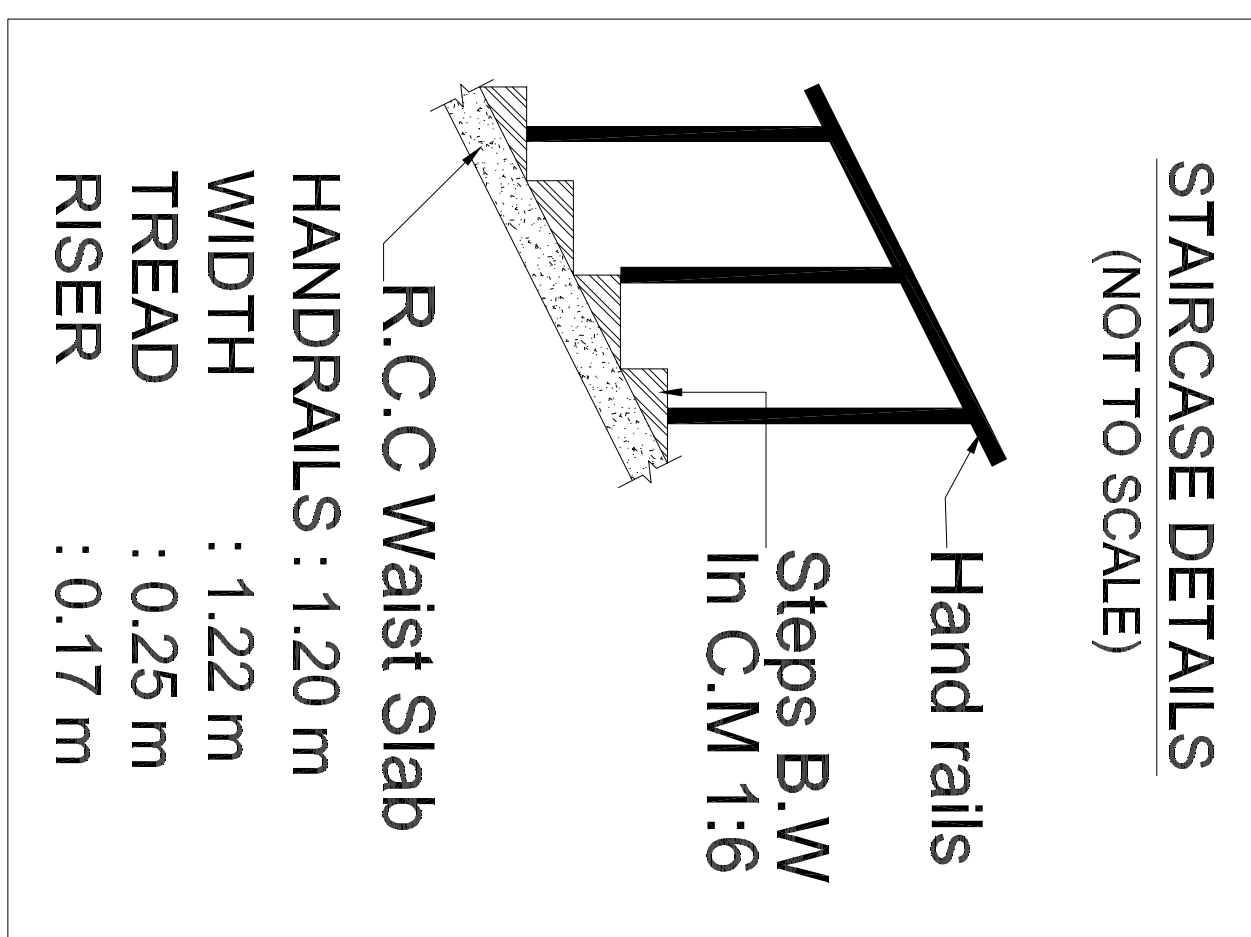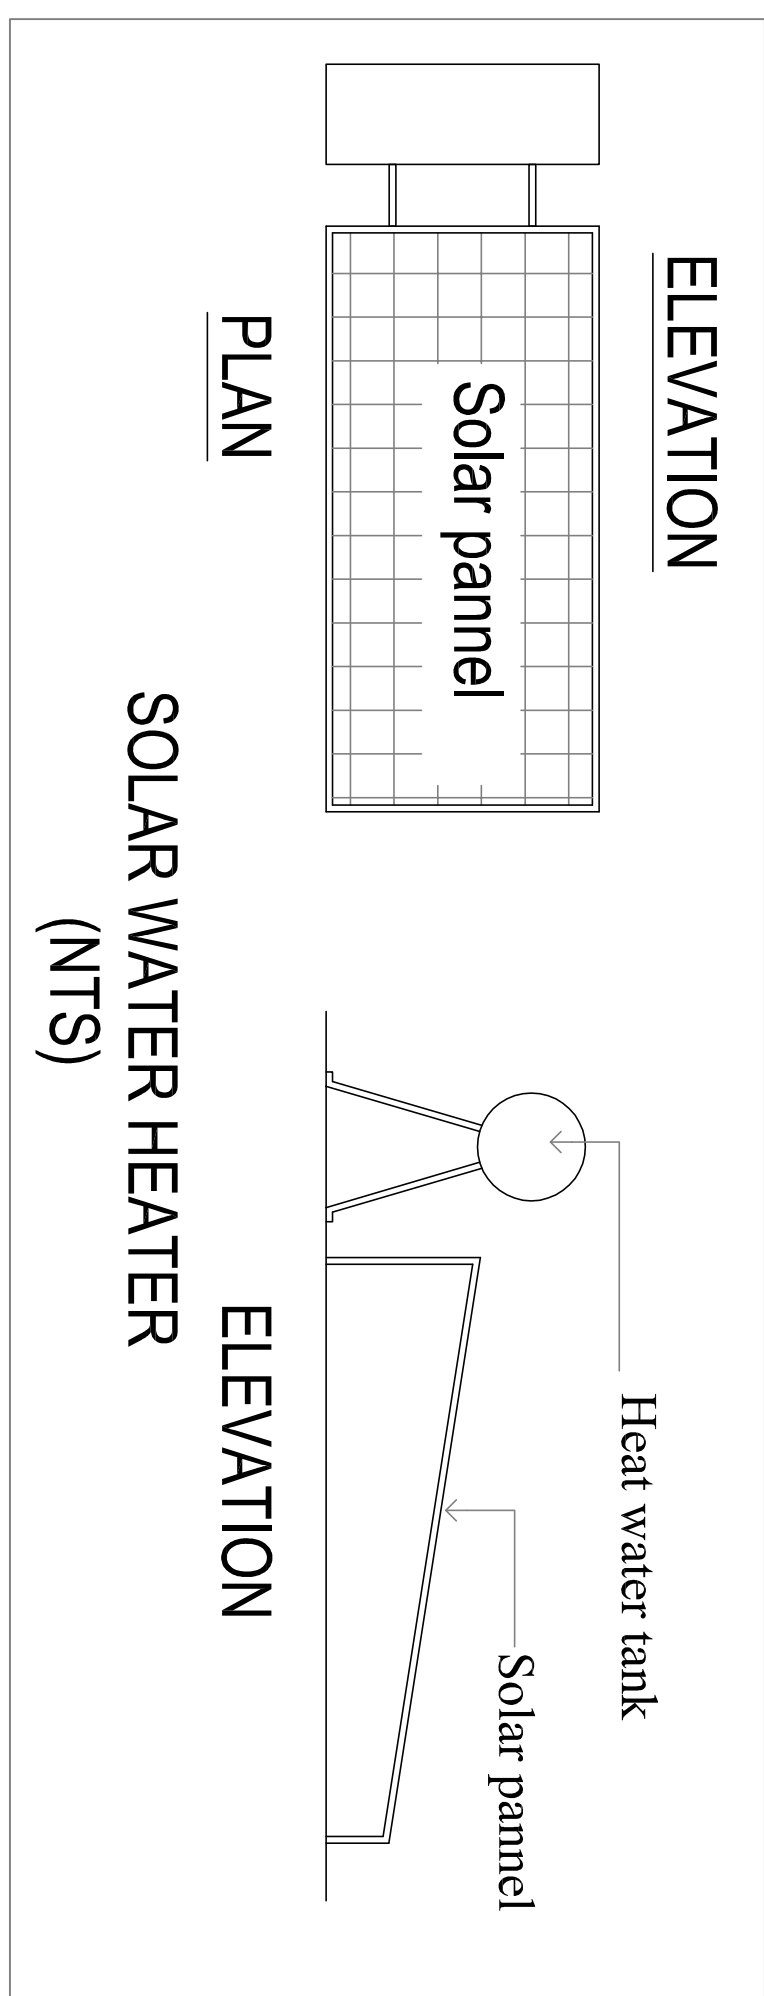

SITE PLAN

Scale 1: 200

PLAN SHOWING THE PROPOSED CONSTRUCTION OF RESIDENTIAL BUILDING IN S.No.28/IB2, 28/IB/C & 41/IA1, AT CATHERINE WATERFALL ROAD, KUNJAPANAI VILLAGE PANCHAYAT, THE NILGIRIS DISTRICT

APPLICANT NAME:-

Dr.SAI SATHISH

Type : Plan & Elevation

Scale : 1:100

All Dimension in Metre

SITE AREA STATEMENT:-

As Per Document = 6764.00 Sq.Mtr.

As Per PlurMB = 6764.00 Sq.Mtr.

BUILDING AREA STATEMENT :

AREA DETAILS IN

AREA OF THE GROUND FLOOR

AREA OF THE FIRST FLOOR

TOTAL AREA OF THE BUILDING

FLOOR SPACE INDEX = 0.19

PLOT COVERAGE = 12.28%

PARKING CATEGORY:-

CAR PARKING REQUIRED : 7 Nos

CAR PARKING PROVIDED : 7 Nos

JOINERY DETAILS:-

D - WOODEN DOOR

MD - WOODEN DOOR

D - WOODEN DOOR

D2 - WOODEN DOOR

D3 - WOODEN DOOR

