




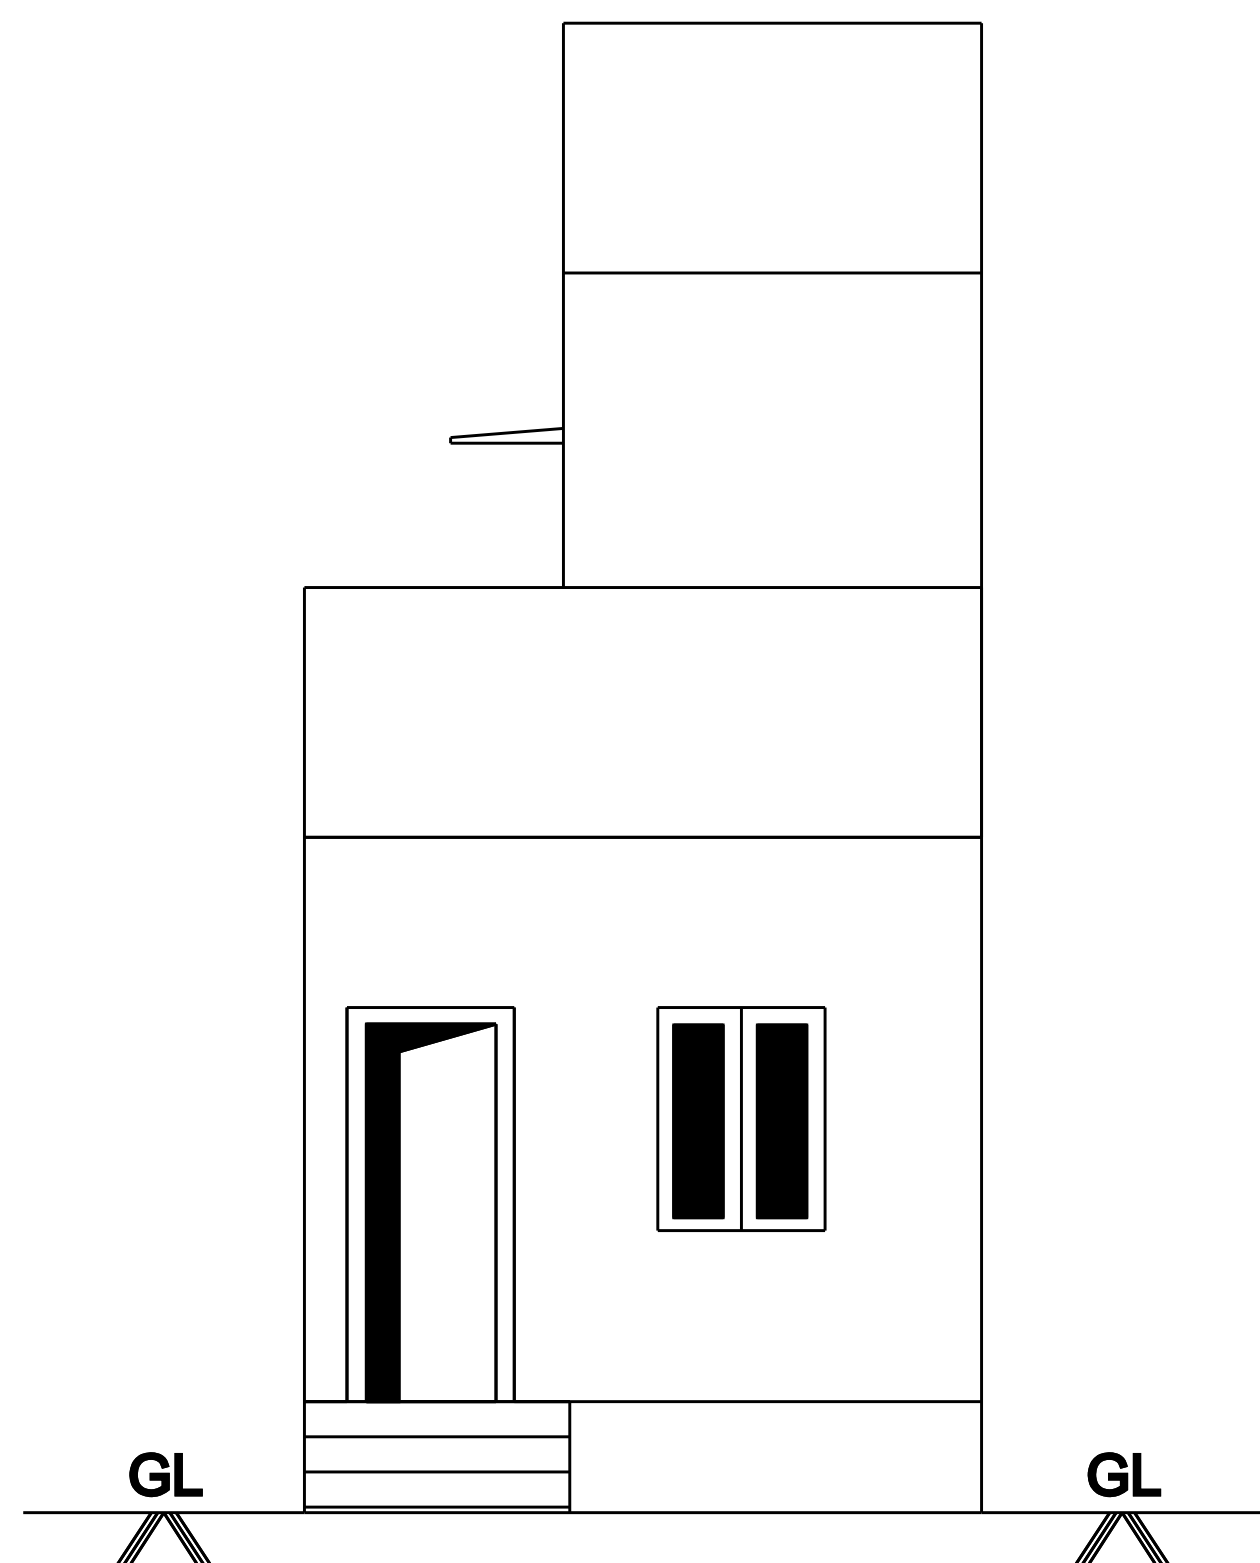


ELEVATION

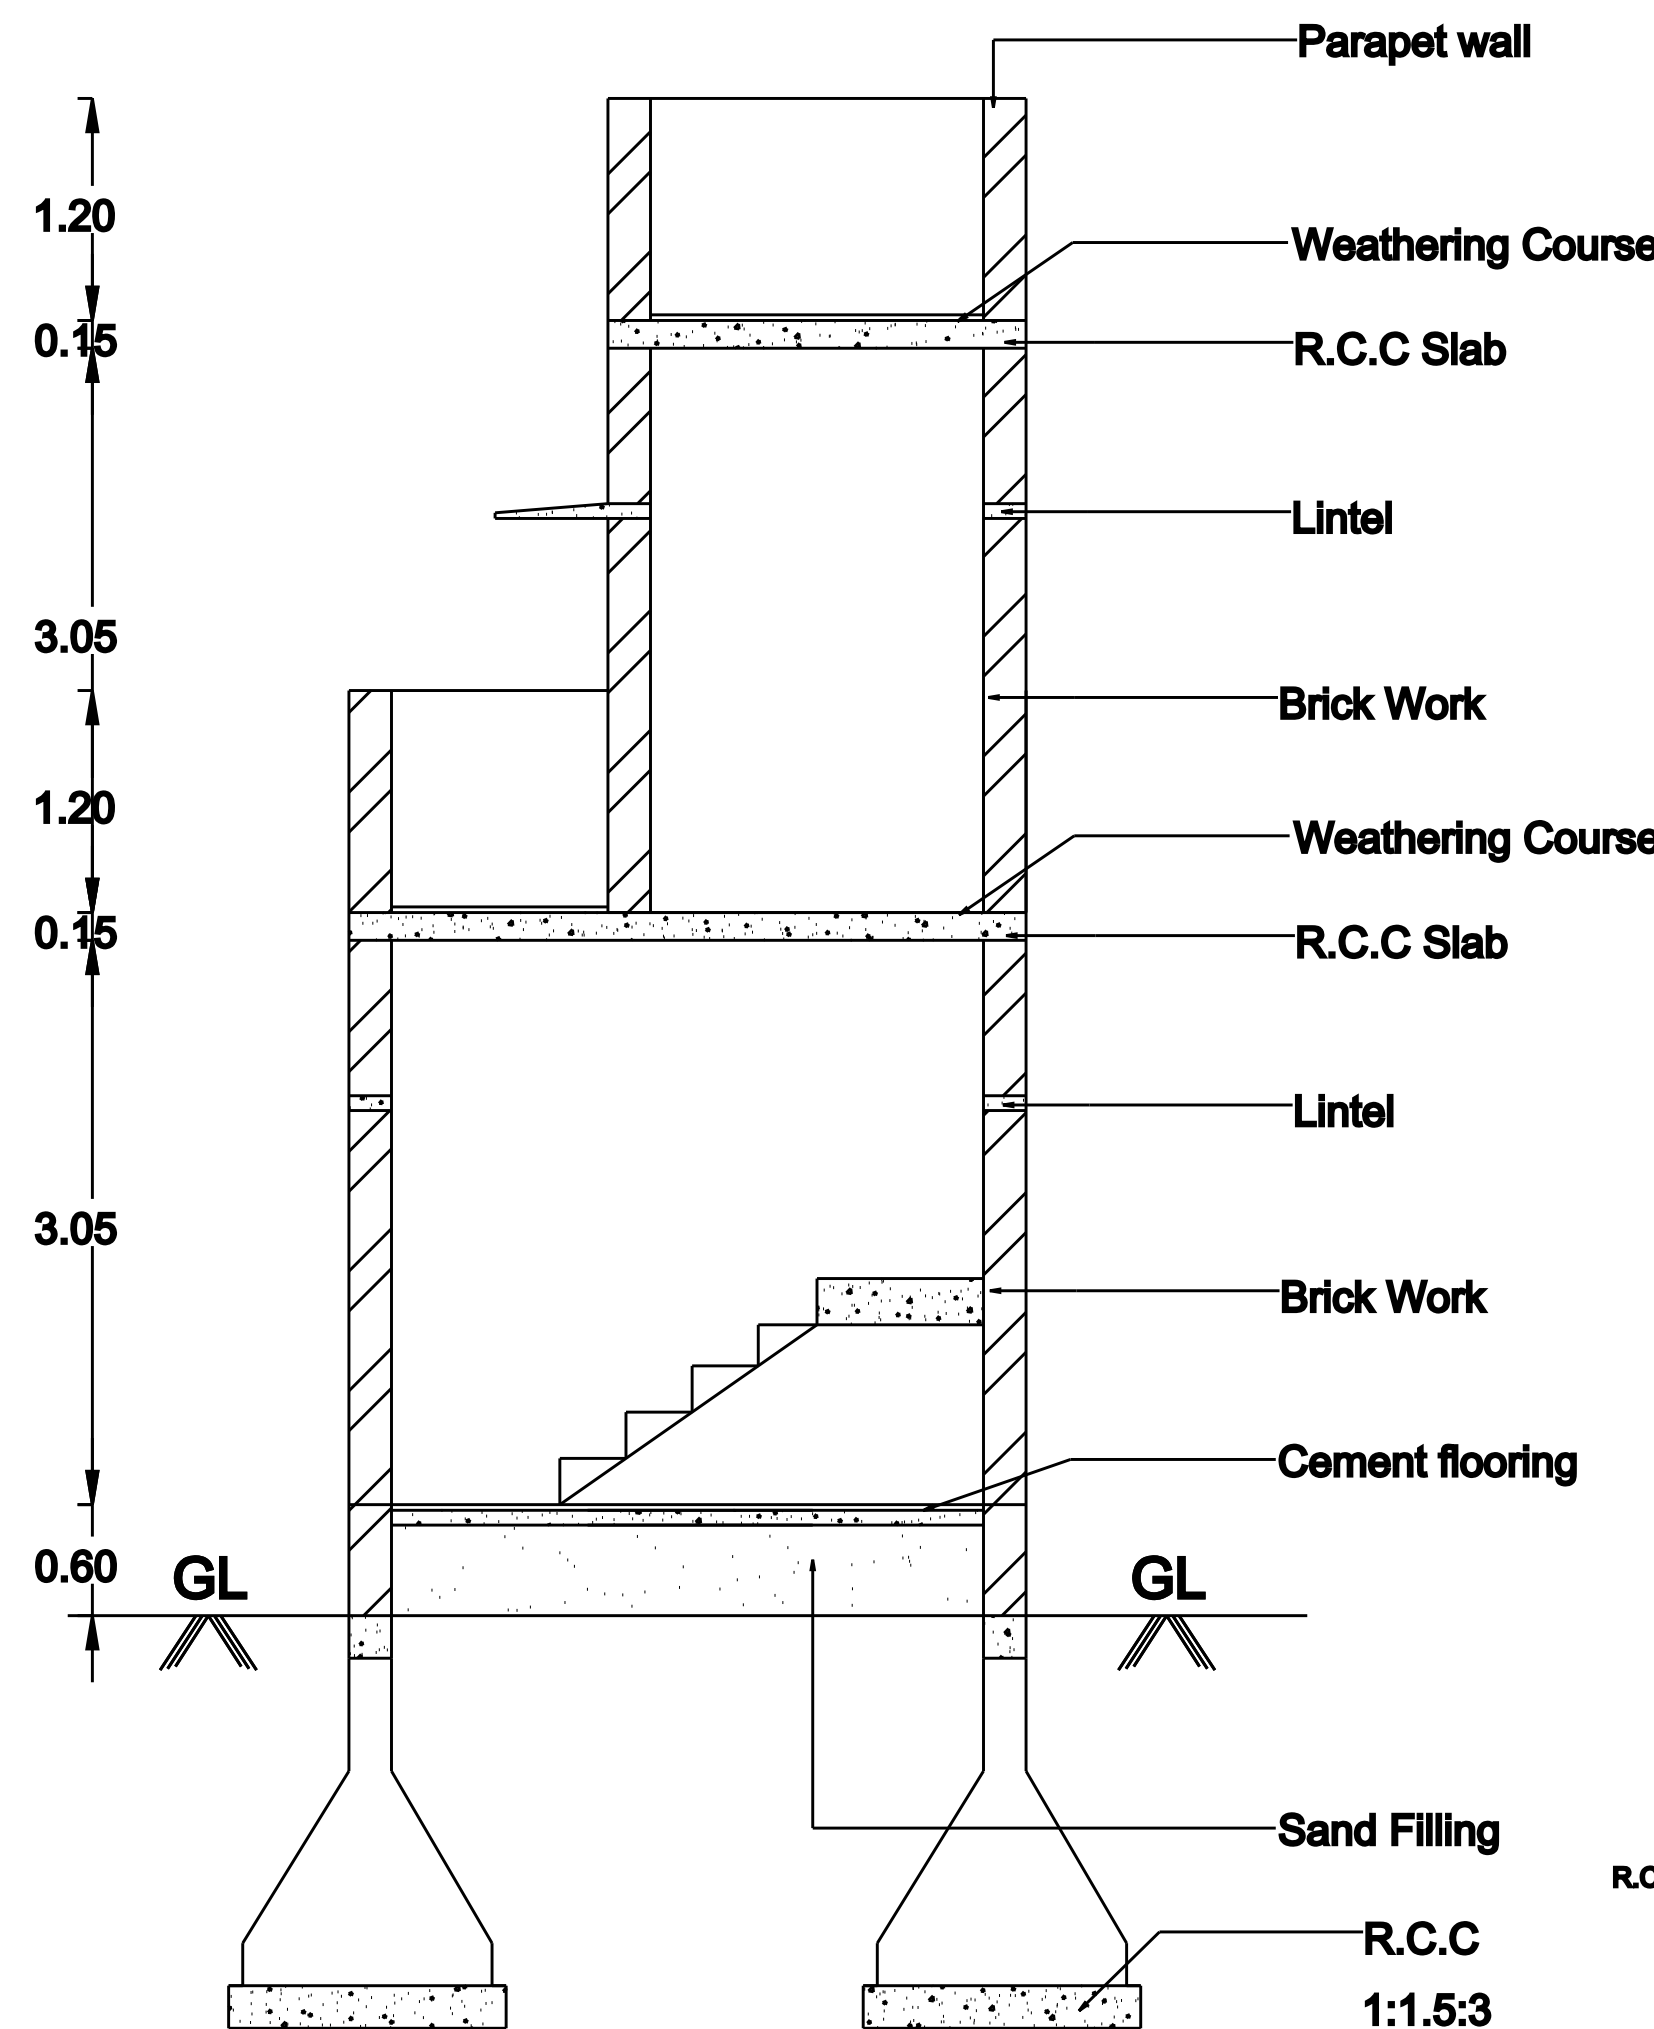



SECTION ON 'AB'

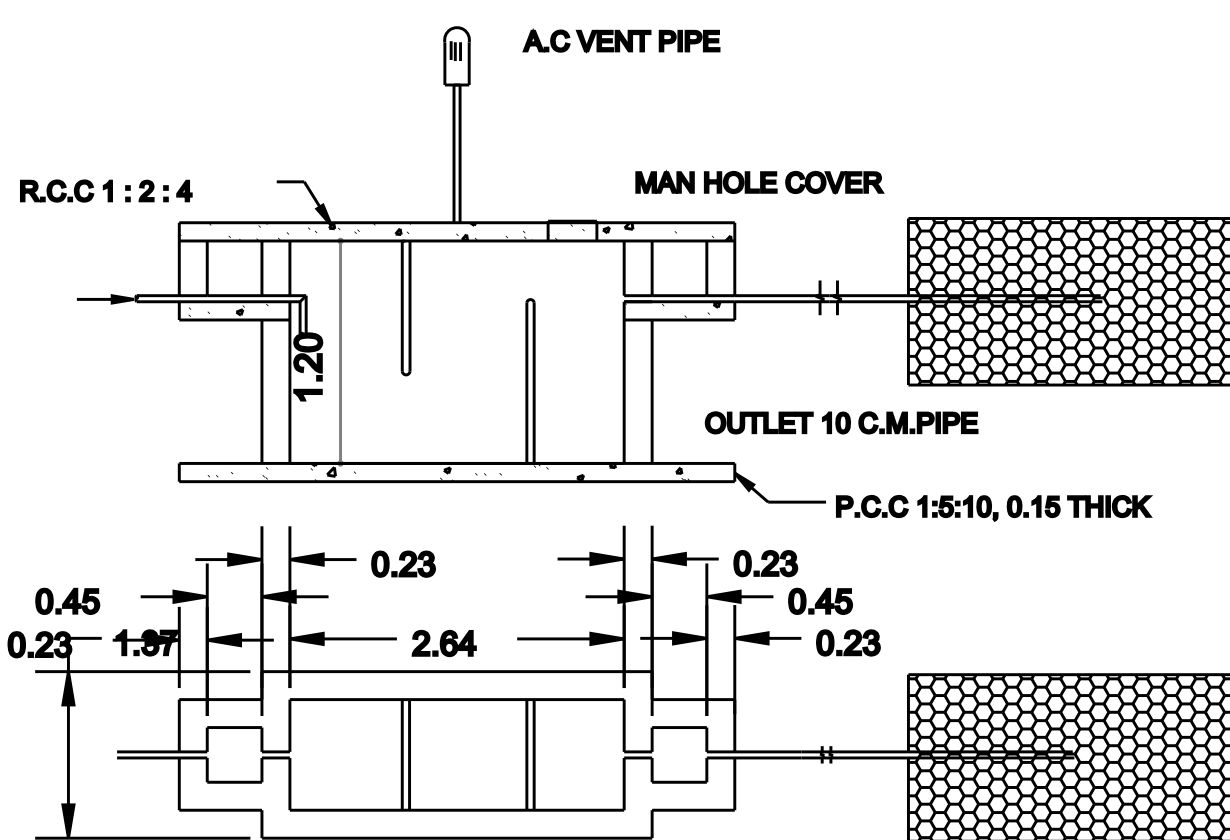


SEPTIC TANK DETAILS

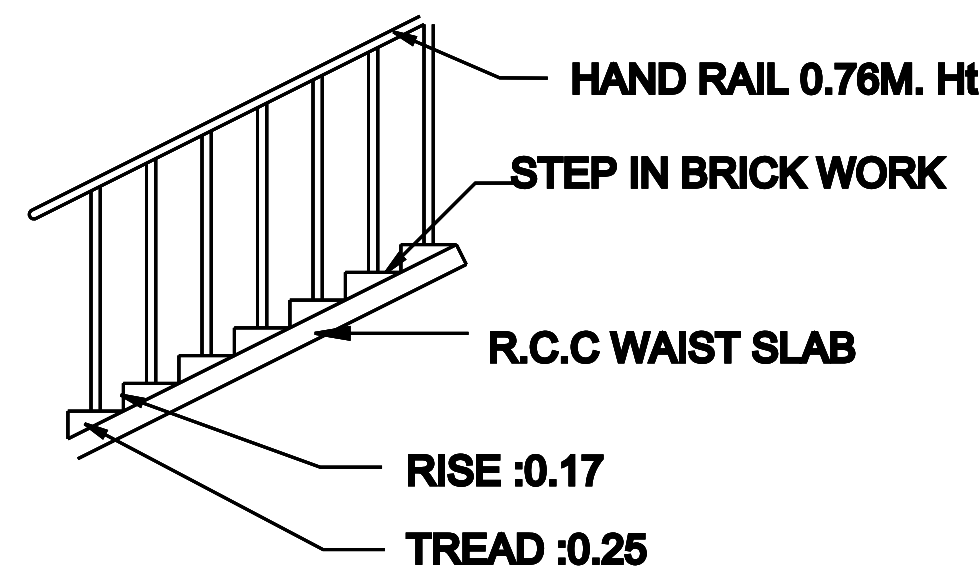


STAIR CASE DETAIL

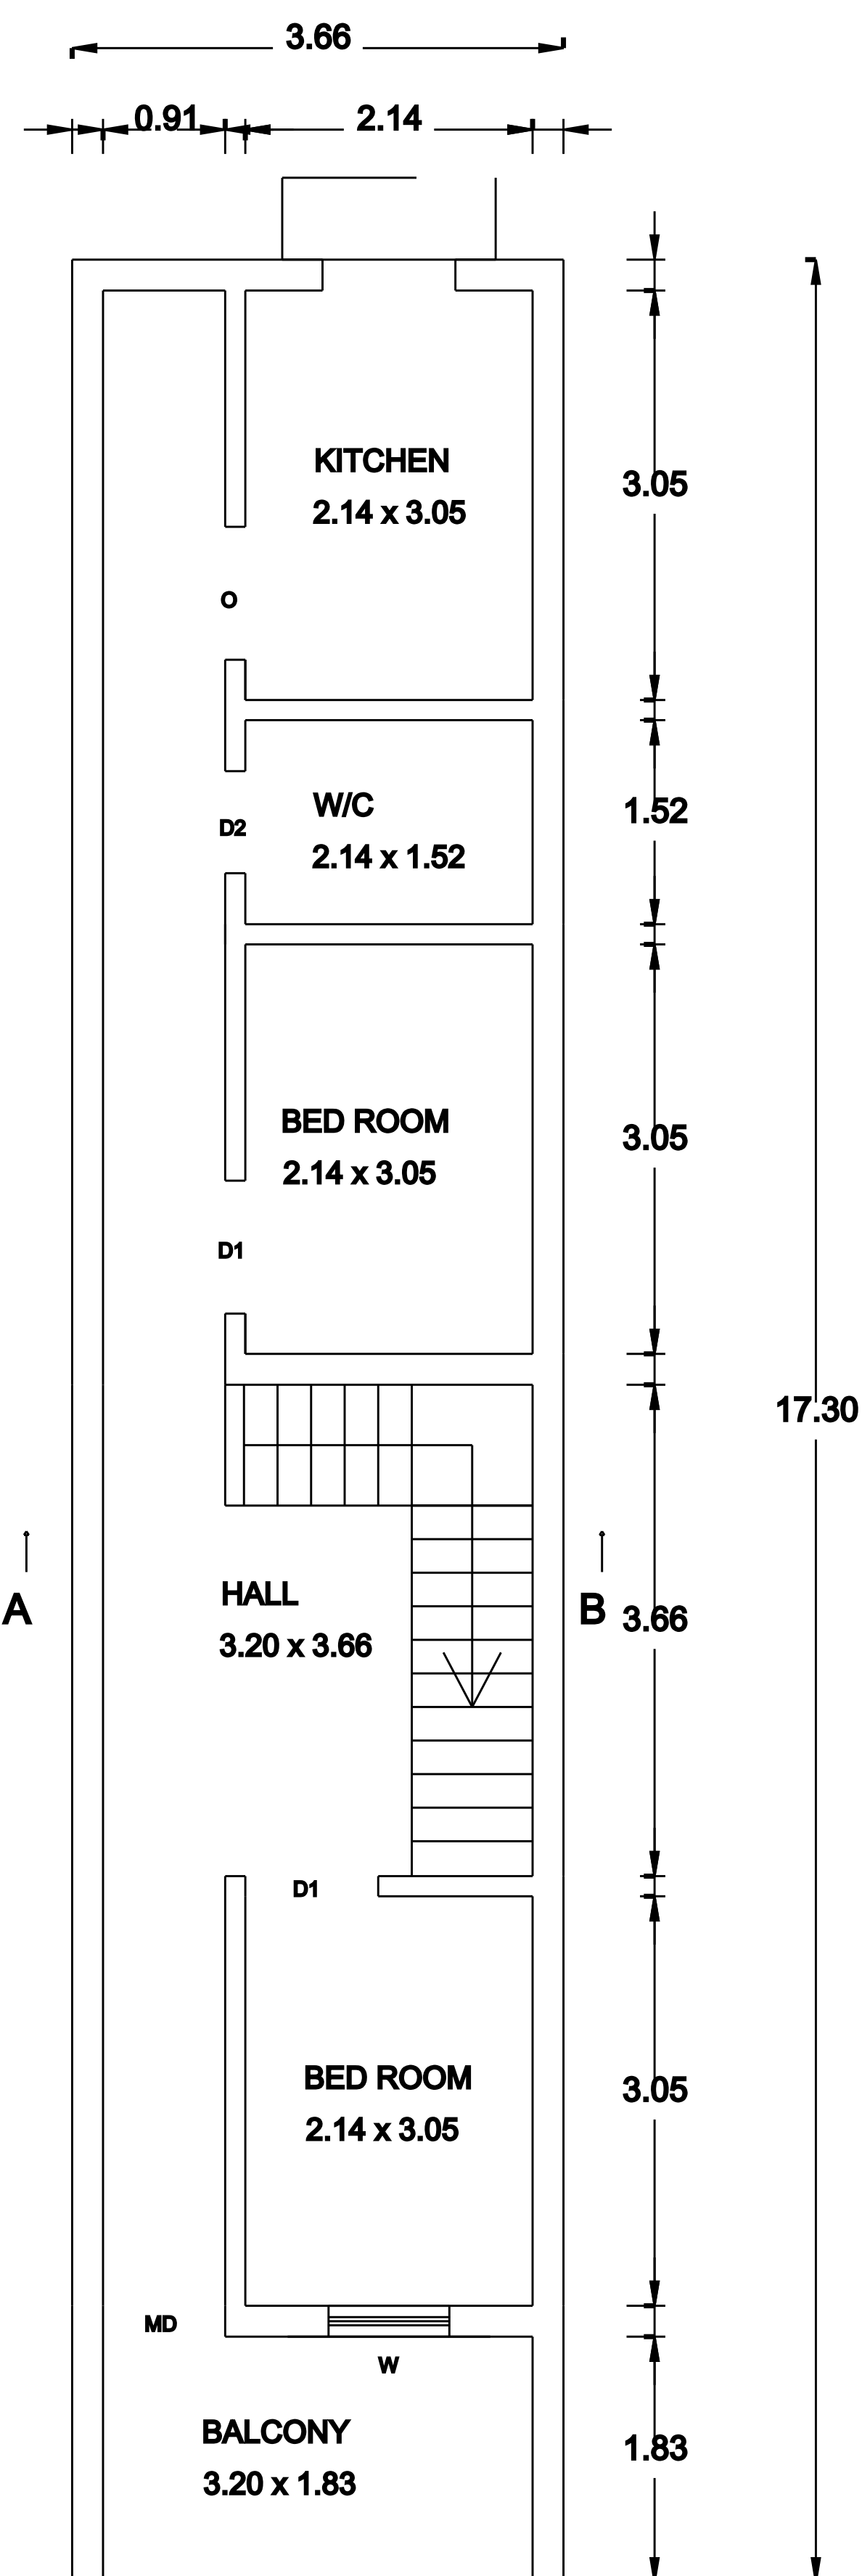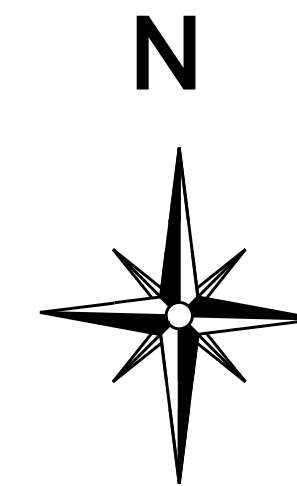

GROUND FLOOR PLAN

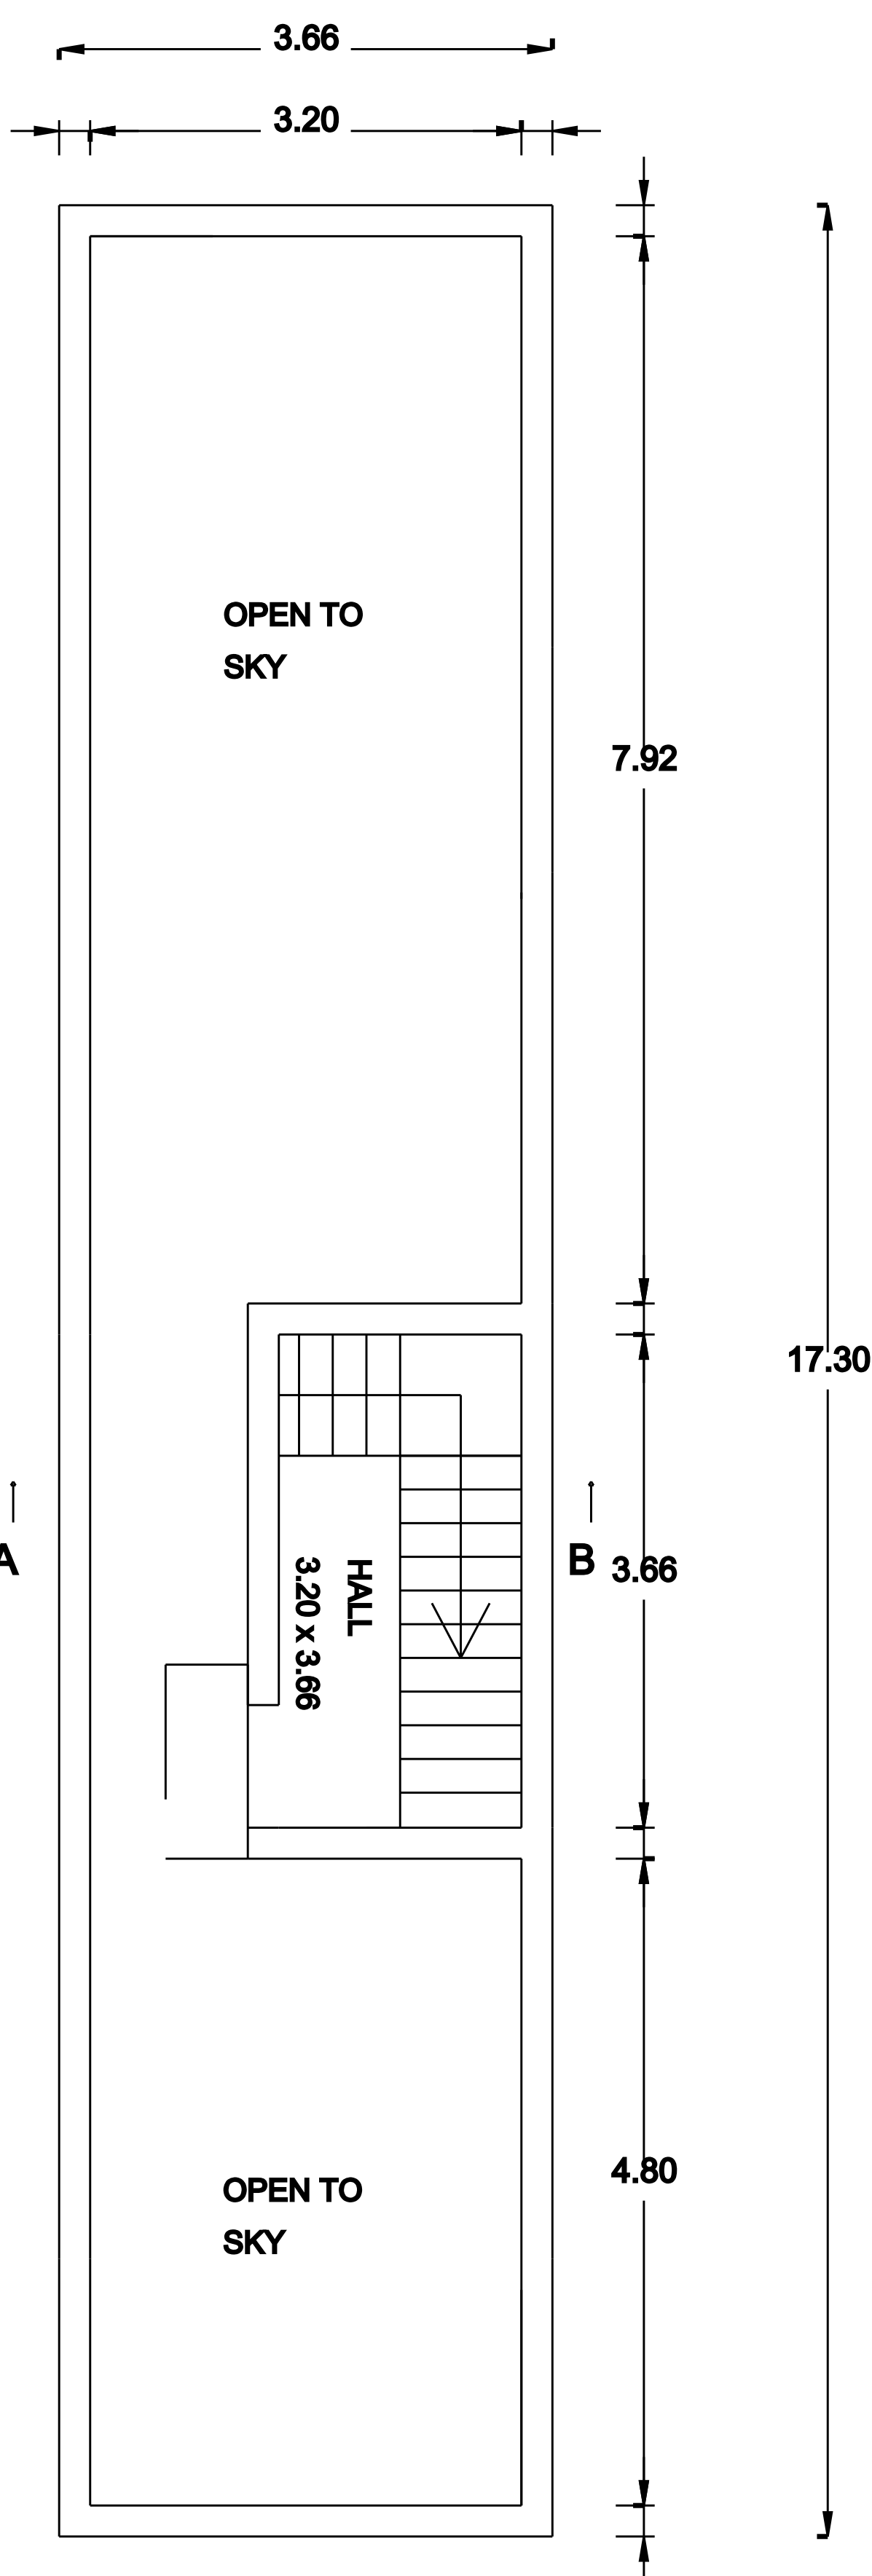

FIRST FLOOR PLAN

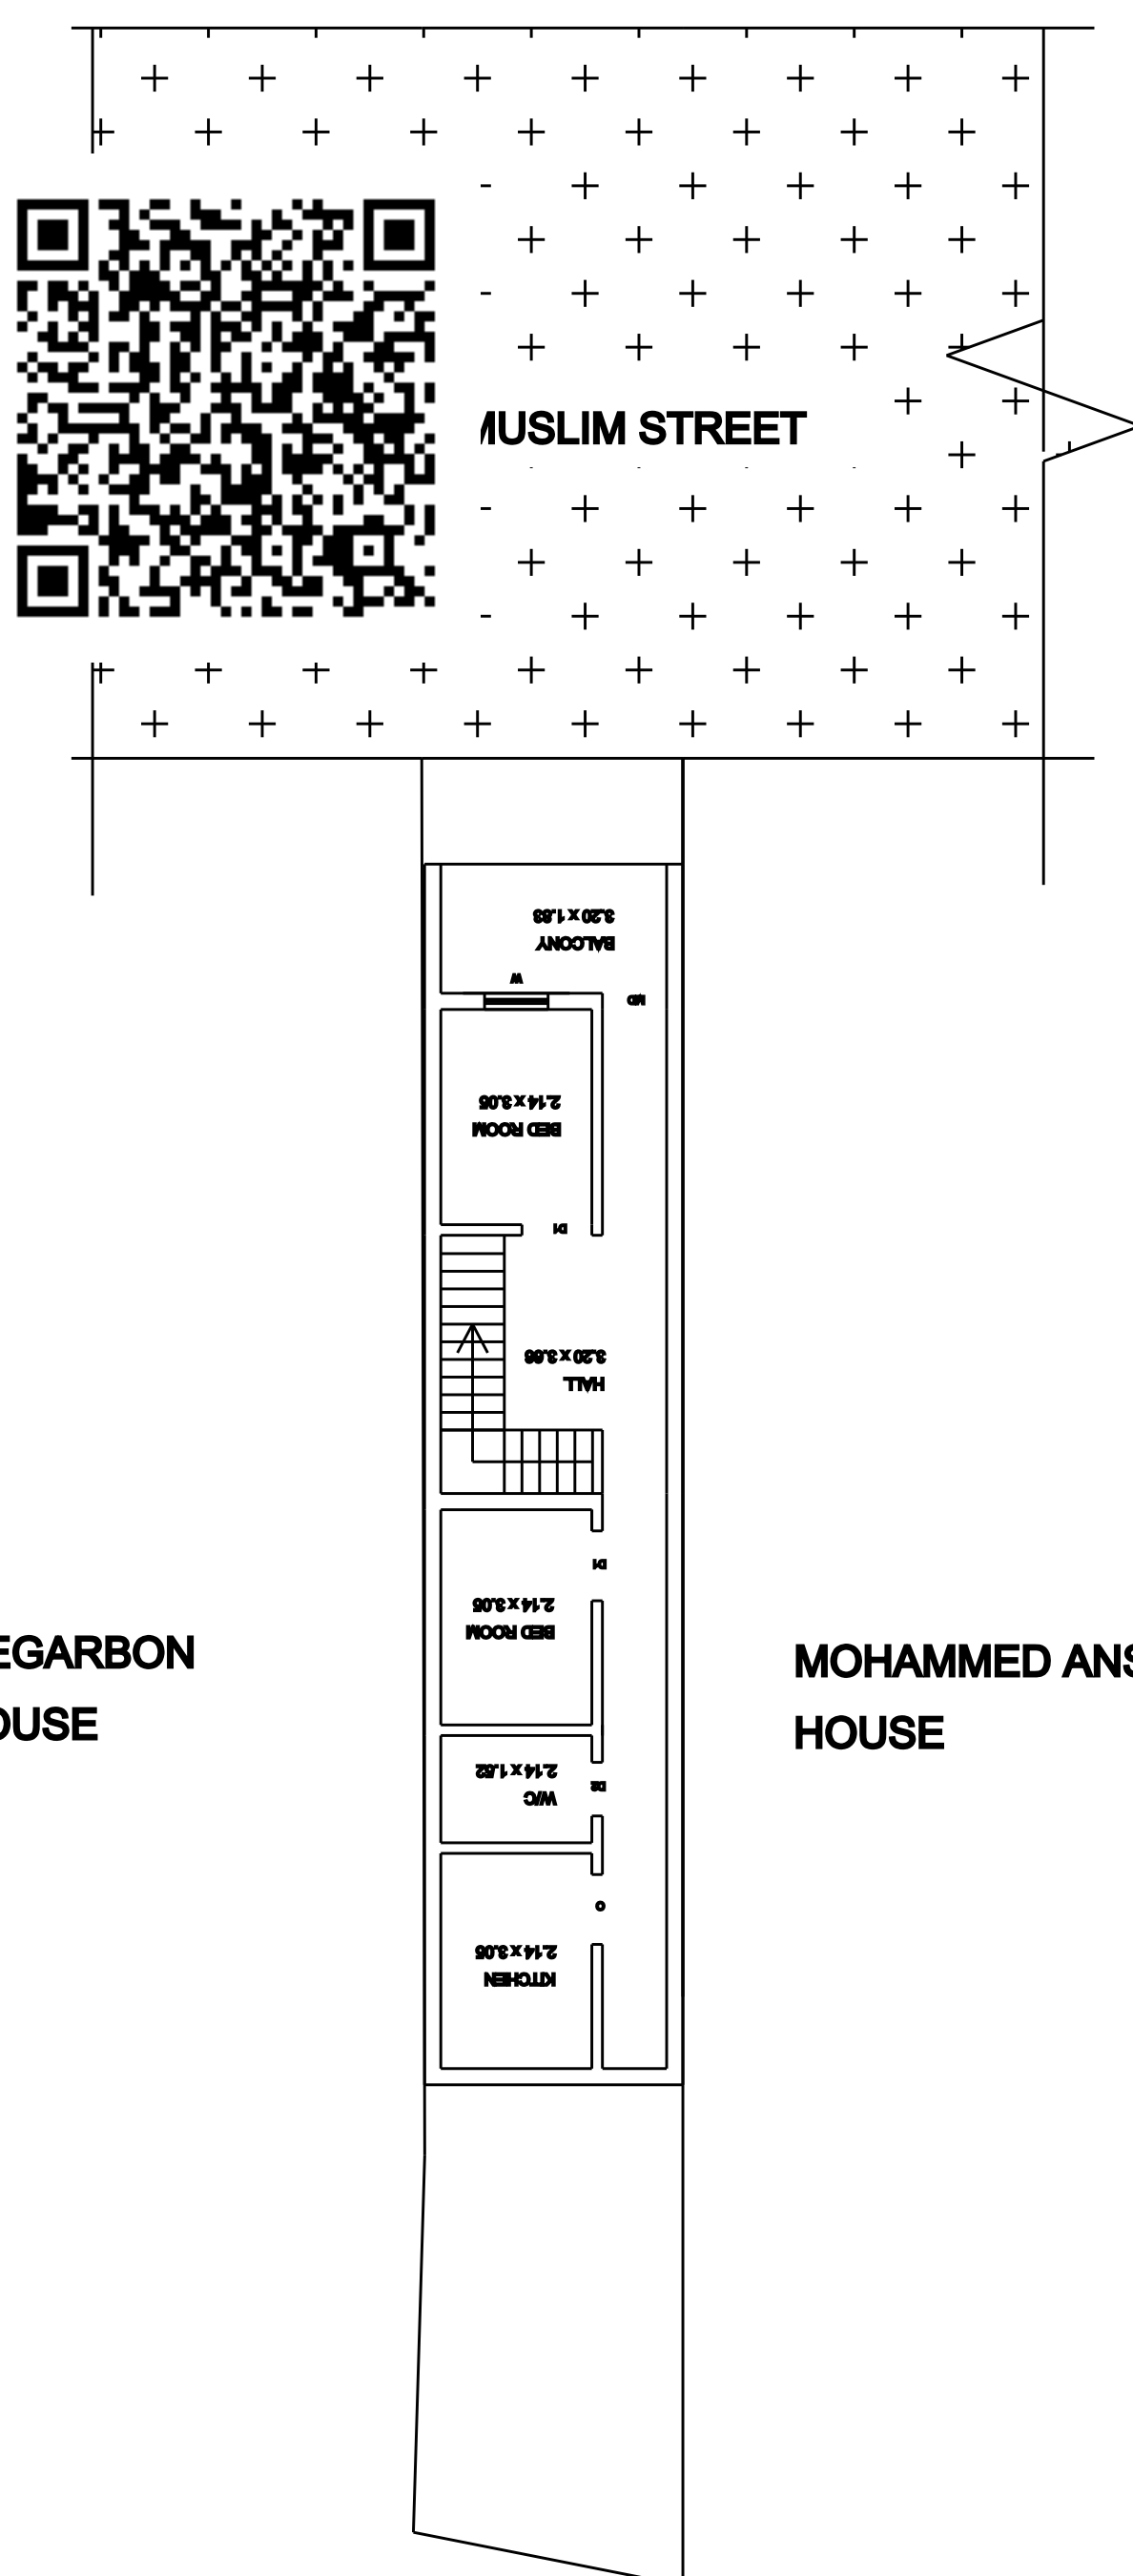

SITE PLAN

PLAN SHOWING THE PROPOSED CONSTRUCTION OF R.C.C ROOF HOUSE
AFTER DEMOLISHING THE EXISTING HOUSE BEARING DO.NO:9/64,IN SY.NO:
349/6,AT NALUMAVADI VILLAGE AND PANCHAYAT OF ALWARTHIRUNAGARI
UNION.

NAME OF THE APPLICANT : Mr.ASAN IDRIS S/O.Mr.WHYSUL KARNAINE.

JOINERY			
W3	Window 4.49 X 1.22	W2	Window 2.98 X 1.22
D	DOOR 1.22 X 2.10	V1	Ventilator 2.33 X 0.61
D2	DOOR 0.76 X 2.10	V	Ventilator 0.91 X 0.61
AREA DETAILS		SQ.M	SQ.FT
	SITE AREA	94.00	1011.44
	PROPOSED AREA	72.62	781.39
	PRO. GROUND FLOOR	63.31	681.21
	PRO. FIRST FLOOR	9.31	100.17
	OPEN SPACE	30.69	330.23
	ROAD		

RAIN WATER COLLECTING TANK IS TO BE PROVIDED
waste water to be garden
ALL DIMENSION ARE IN METRE
SCALE 1:100

OFFICE USE

G.P.S:8.576878,78.030916

APPLICANT

Er.B.WILSON
Registered Engineer in DRDA-TN/PROF/002022
Registered Engineer in DTSP-TN/TN/002022
Registered Engineer in Corporation-46-LS-002000009
POTHIHAI CONSTRUCTIONS
Near Pothihai Public School, Tisalyarvillai.
Cell: 72000 94000, 90 254 38 288.

ENGINEER



POTHIHAI CONSTRUCTIONS
Near Pothihai Public School
Tisalyarvillai.
Cell.90254 38288 ,99524 69037