





PLAN SHOWING TO REMOVE OLD TILED ROOF HOUSE D.NO :44 AND TO CONSTRUCT NEW DWELLING HOUSE

IN OLD S.NO:327/2,NEW S.NO:327/15,S.NO:327/16,WARD.NO:1,MAIN ROAD AT SIVAGALAI VILLAGE ,


SIVAGALAI VILLAGE PANCHAYAT,SRIVAIKUNDAM PANCHAYAT UNION ,THOOTHUKUDI(DIST)

OWNER'S NAME : Mr.M.DURAI


S/O.Mr.S.MIKEL

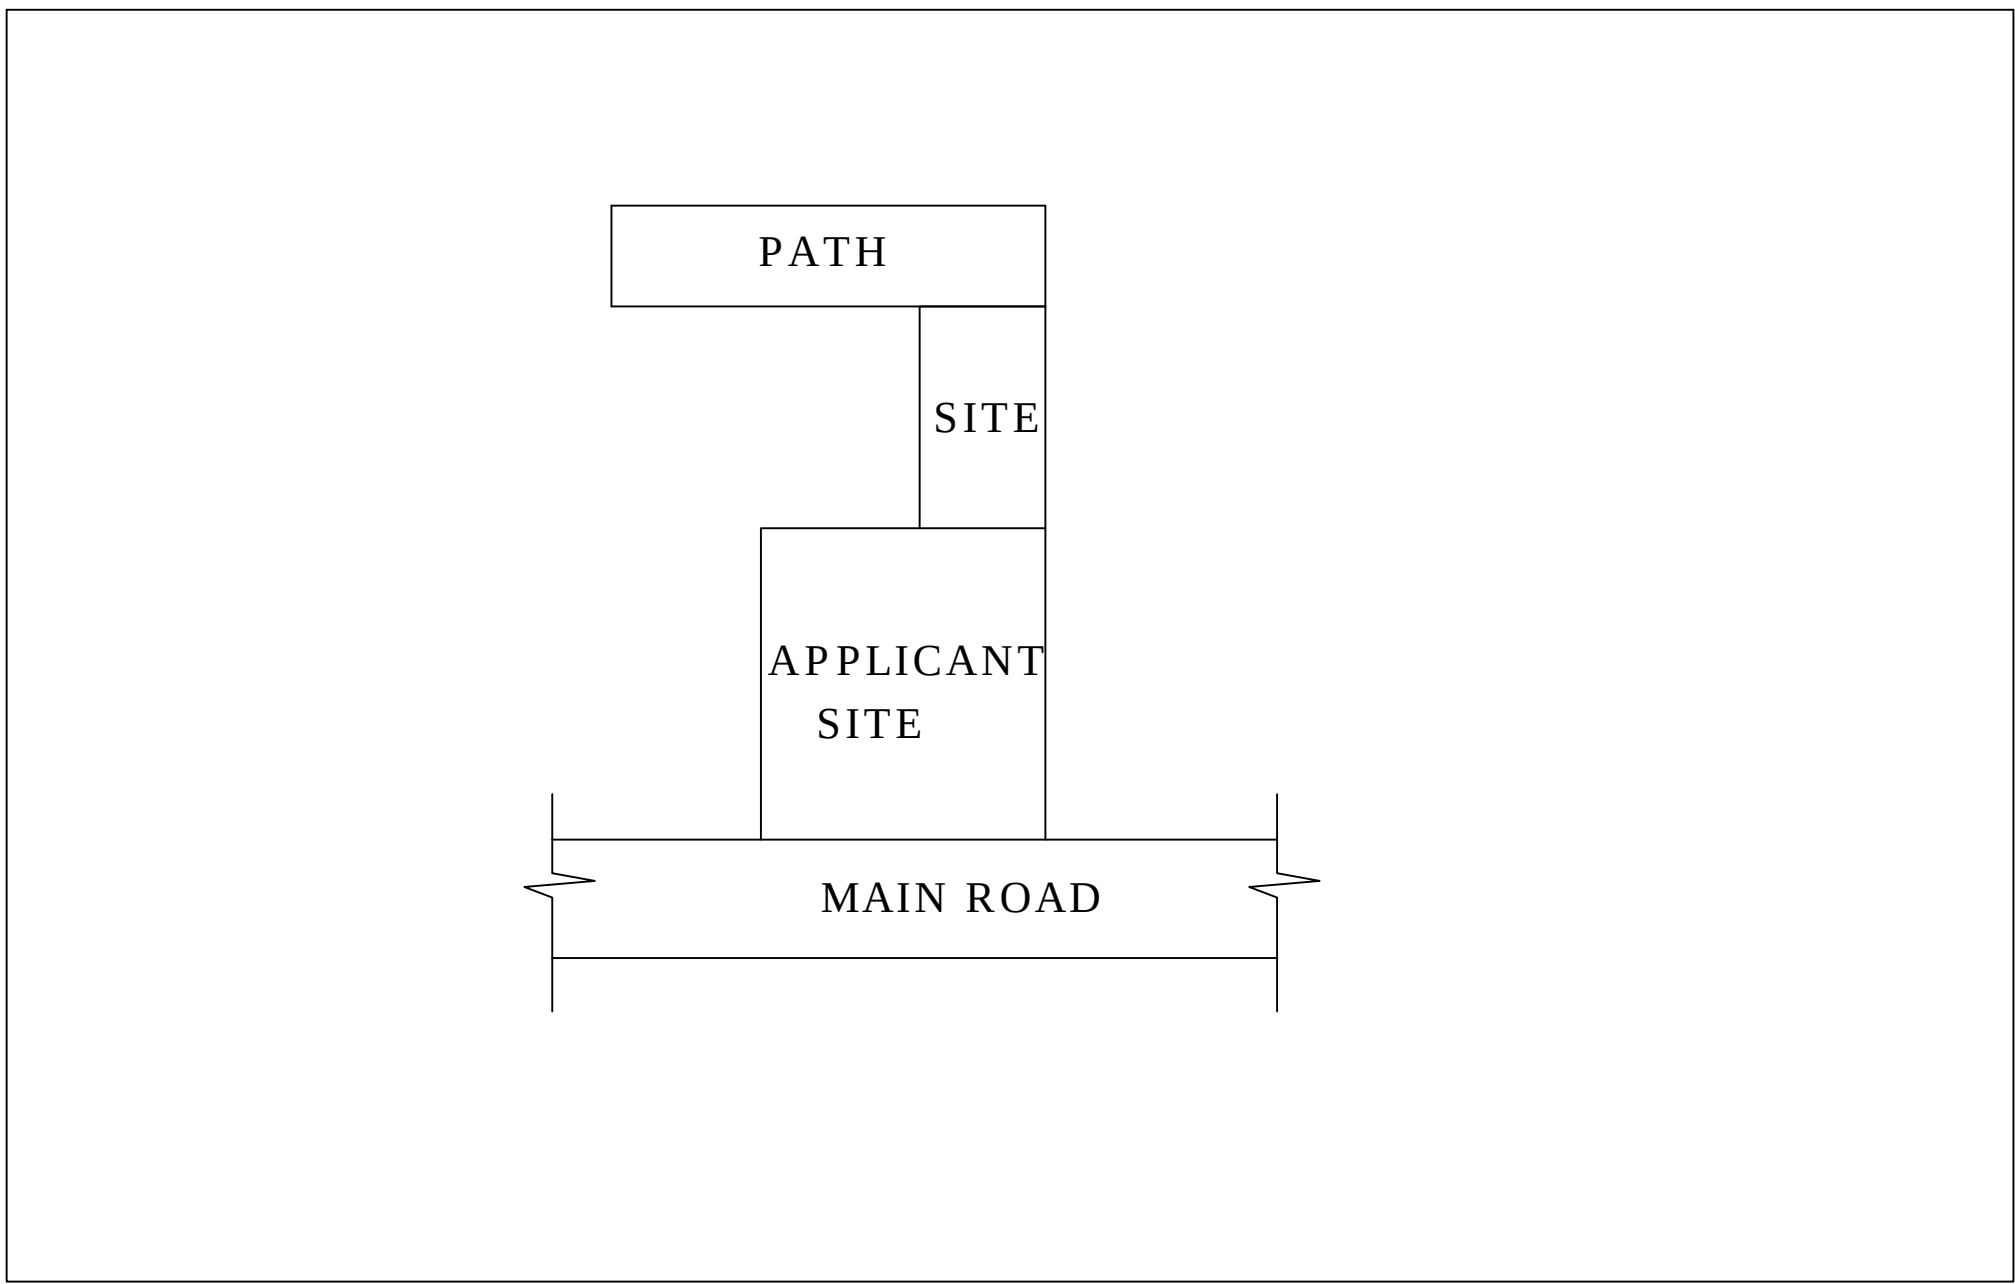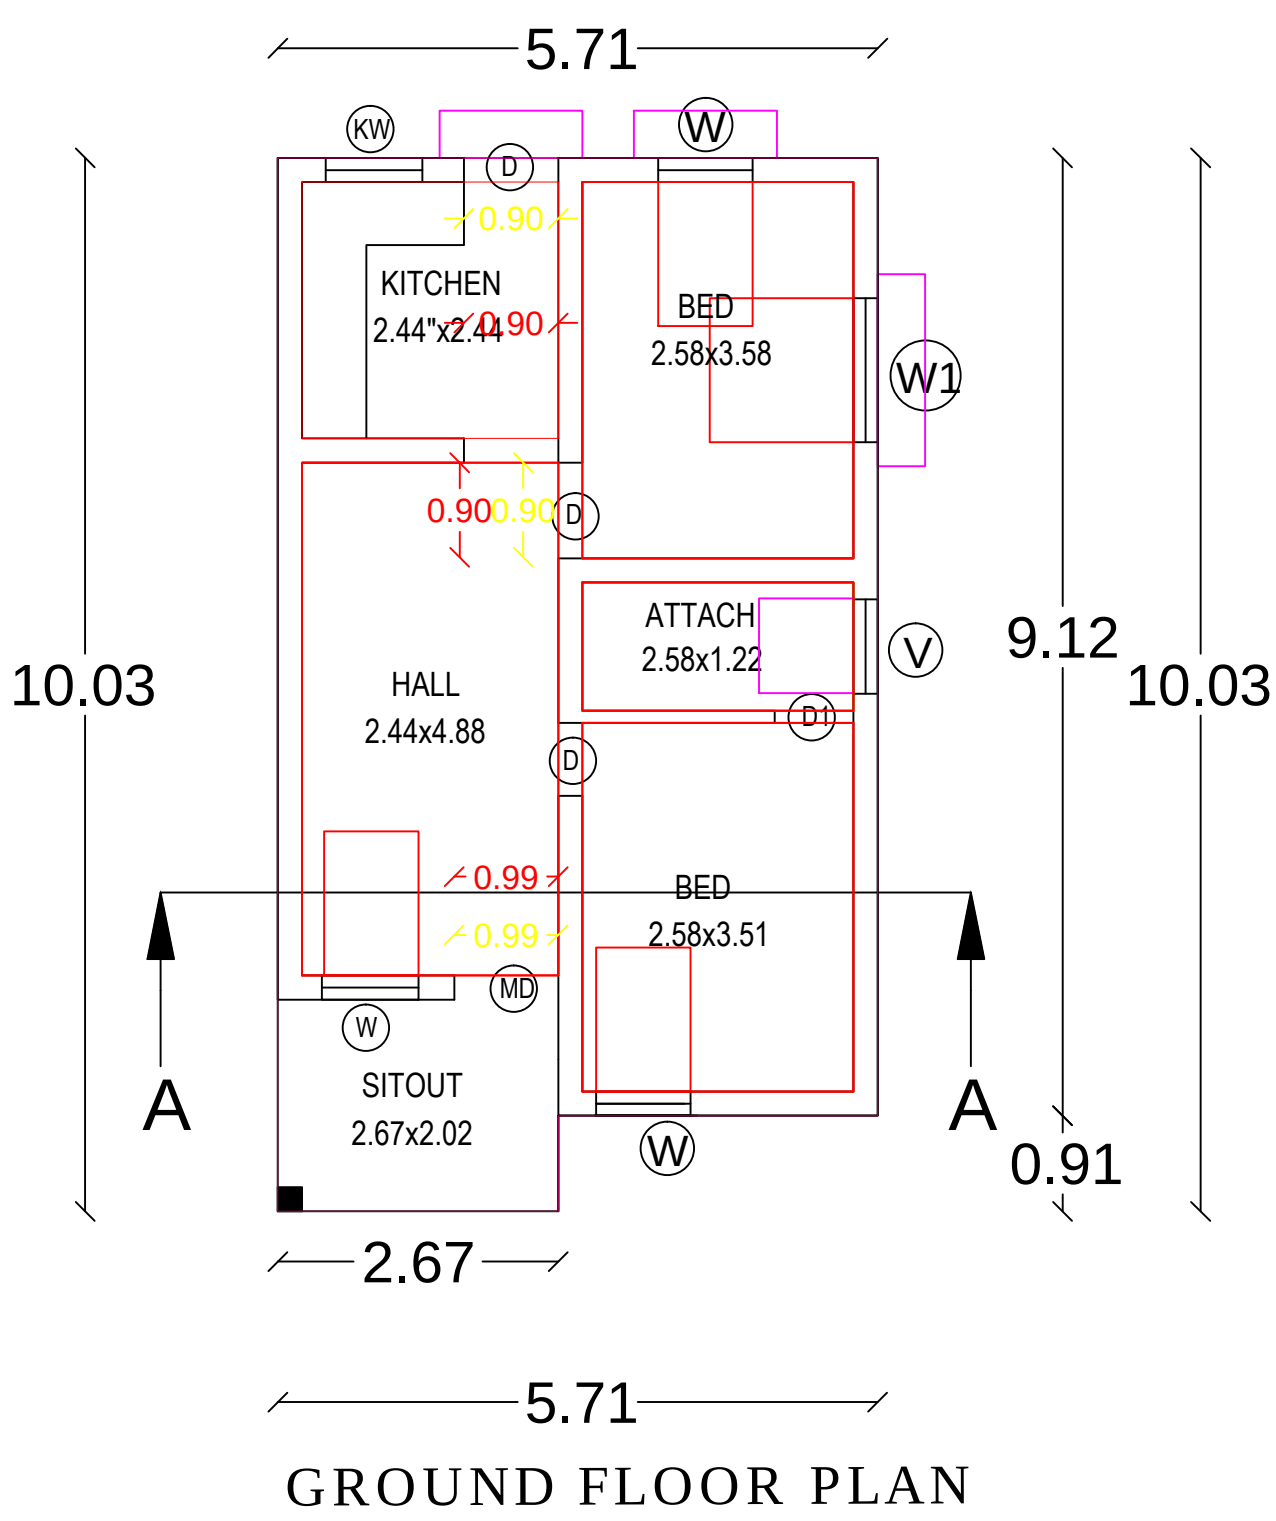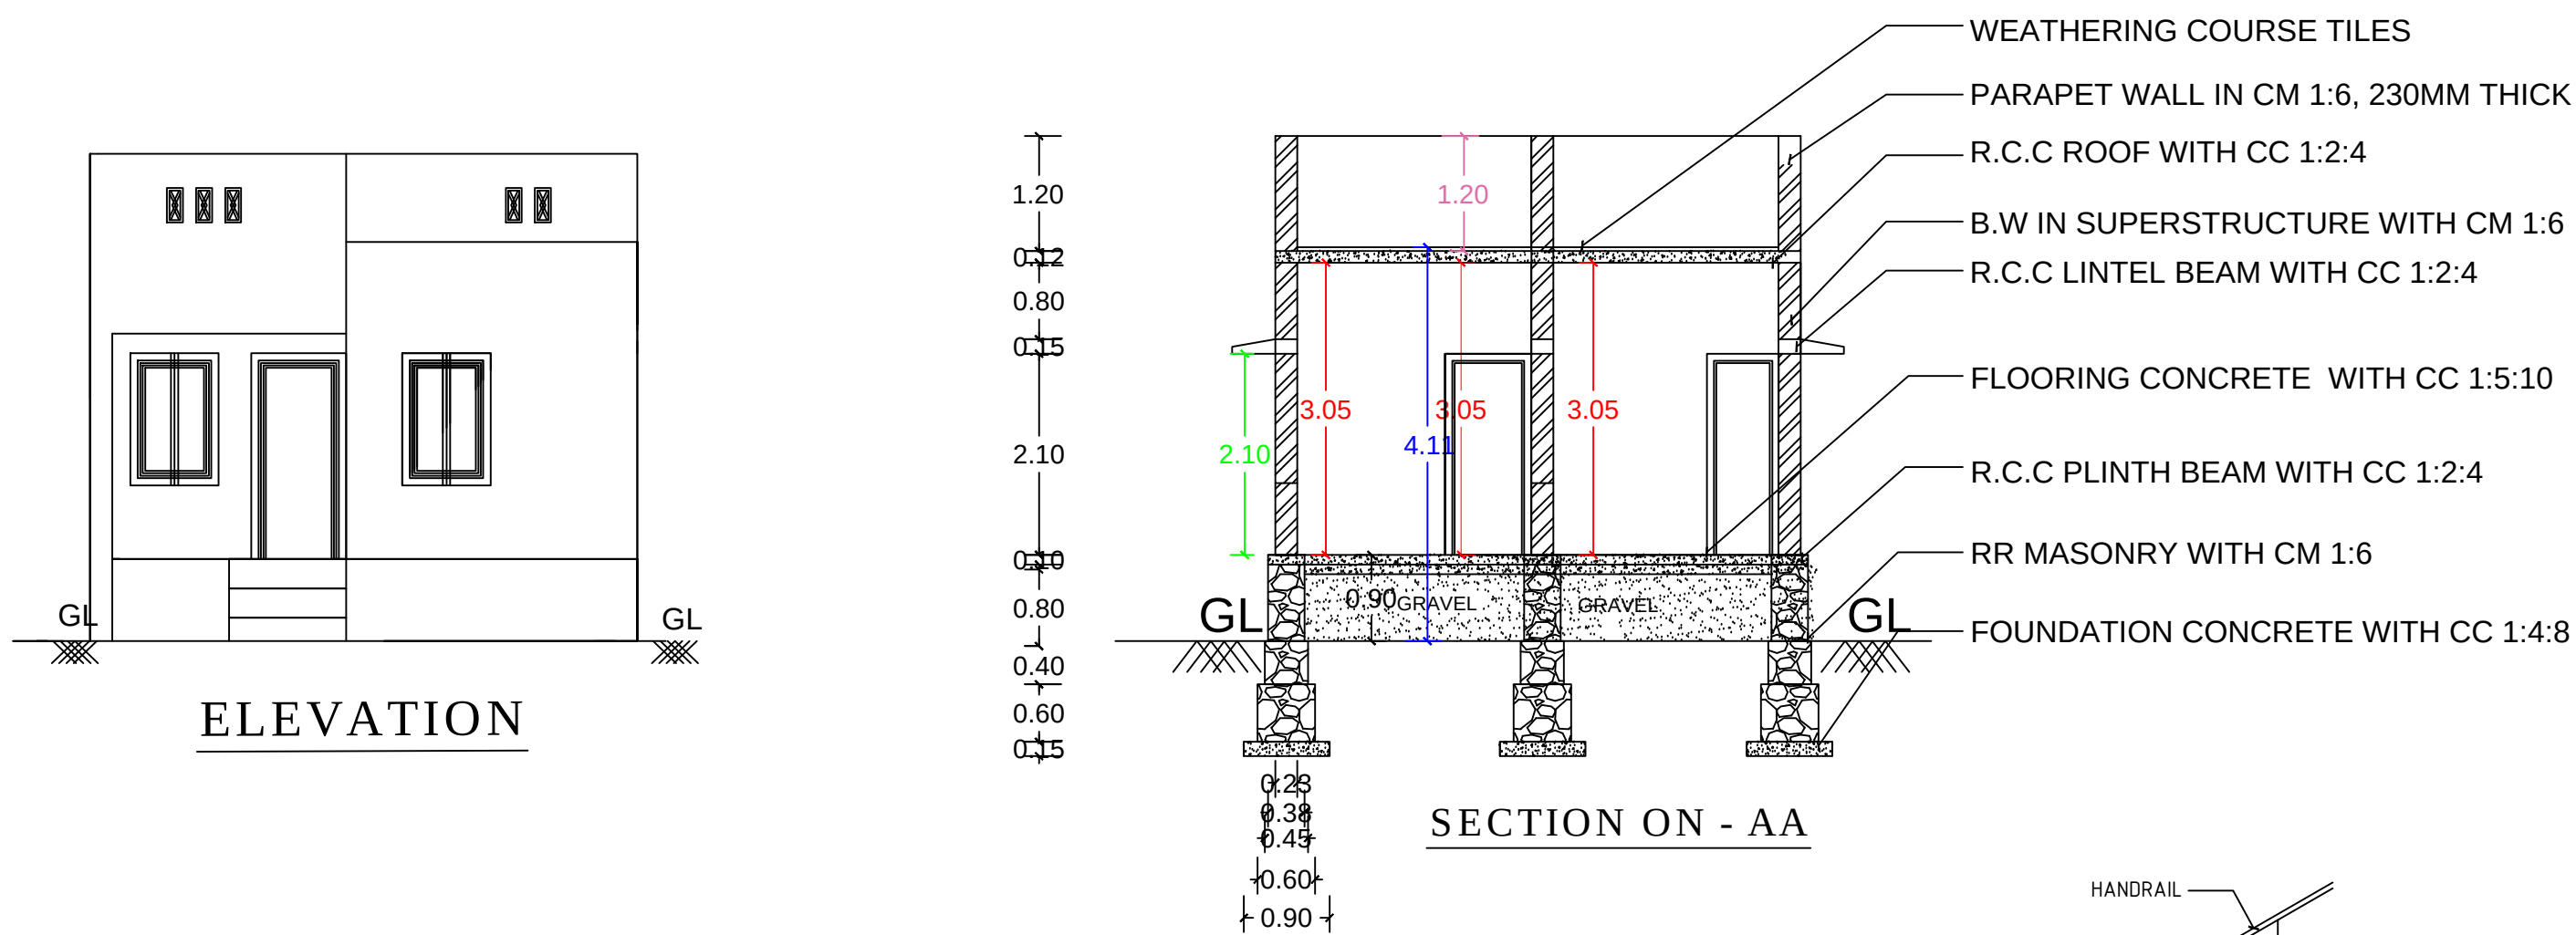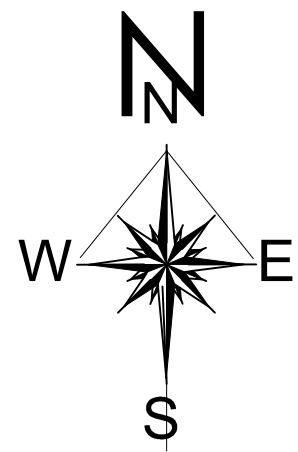

LOCATION PLAN (N.T.S)

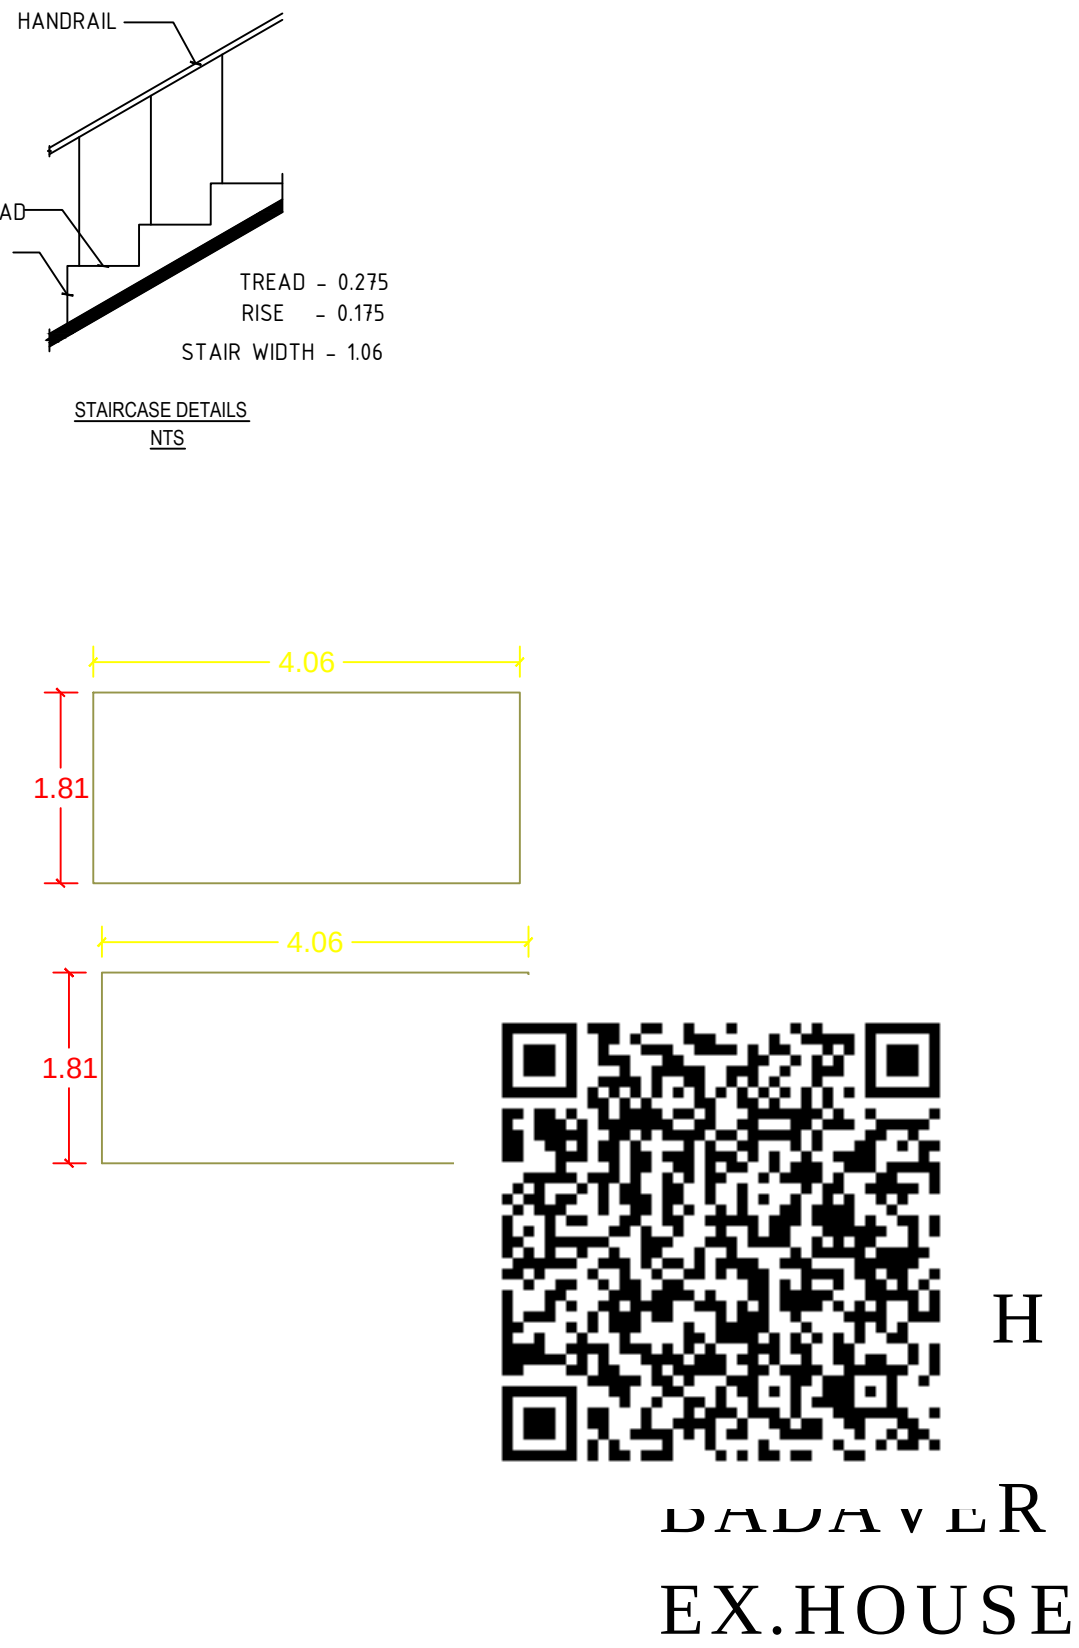

H
BADAVER
EX.HOUSE

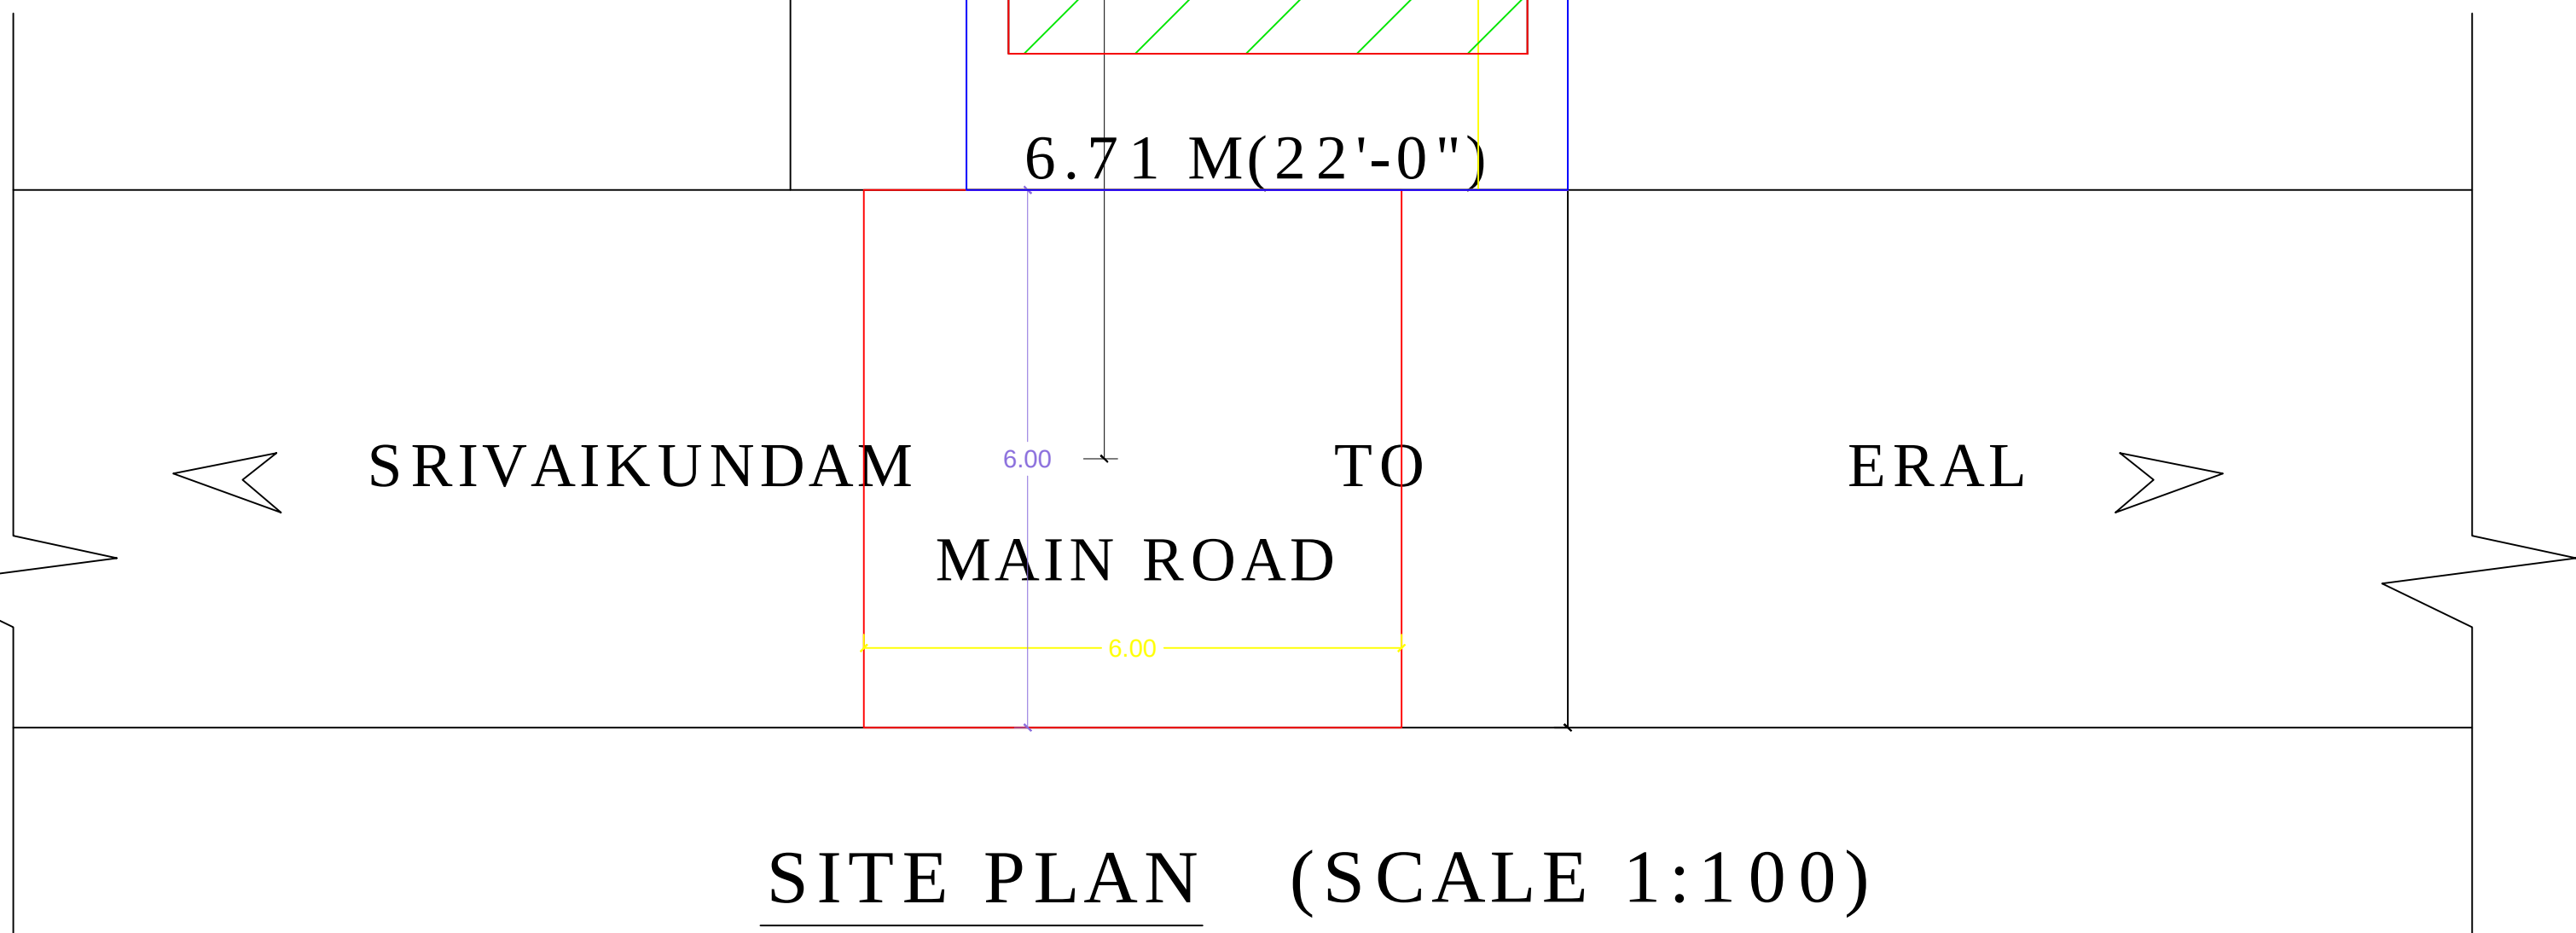

SITE PLAN (SCALE 1:100)

ALL DIMENSIONS ARE IN METER			
AREA STATEMENT		SqMt	SqFt
	APPLICANT SITE	198.69	2138.75
	PROPOSAL AREA (R.C.C ROOF)	54.48	586.20
	EXISTING AREA (R.C.C ROOF)	47.65	512.71
	OPEN SPACE	96.56	1039.84
	R O A D		
JOINERY DETAILS			
MD	-	WOODEN DOOR	- 0.99 X 2.10 M
D	-	WOODEN DOOR	- 0.90 X 2.10 M
D1	-	WOODEN DOOR	- 0.75 X 2.10 M
W	-	WOODEN WINDOW	- 0.90 X 1.37 M
W1	-	WOODEN WINDOW	- 1.37 X 1.37 M
KW	-	KITCHEN WINDOW	- 0.90 X 0.90 M
V	-	VENTILATOR	- 0.90 X 0.60 M
MEP 0011			
LAND AND BUILDING OWNER			
</			