
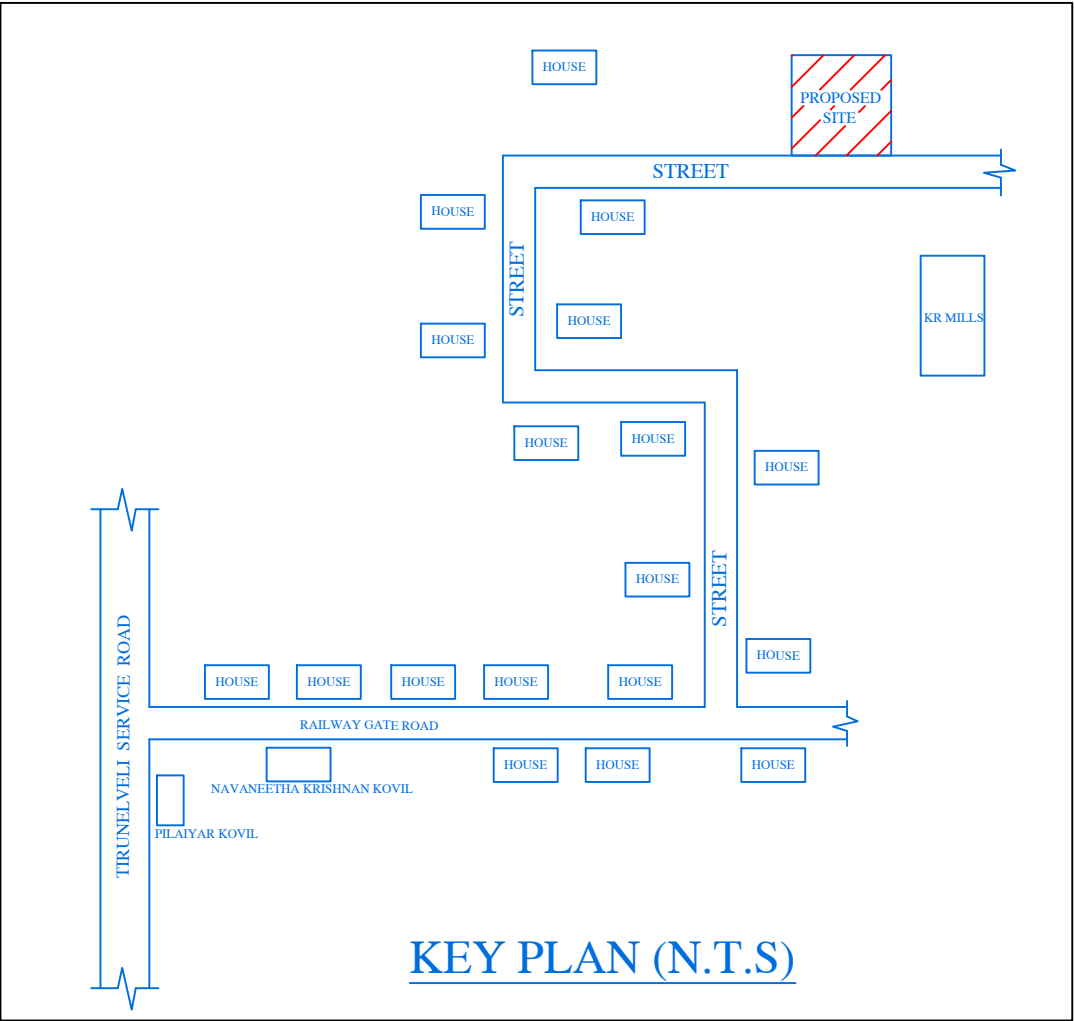



PLAN SHOWING THE PROPOSED CONSTRUCTION OF A DWELLING HOUSE IN GROUND FLOOR BUILDING BEARING SURVEY NO:866/2A1B, "SUTHARSAN NAGAR" PLOT NO:88, AT NALATINPUTHUR VILLAGE & PANCHAYAT, KOVILPATTI - UNION & TALUK, THOOTHUKUDI - DISTRICT.

APPLICANT'S NAME : Mrs.D.RAJJU W/o. Thiru.BABEST PRABAHARAN.

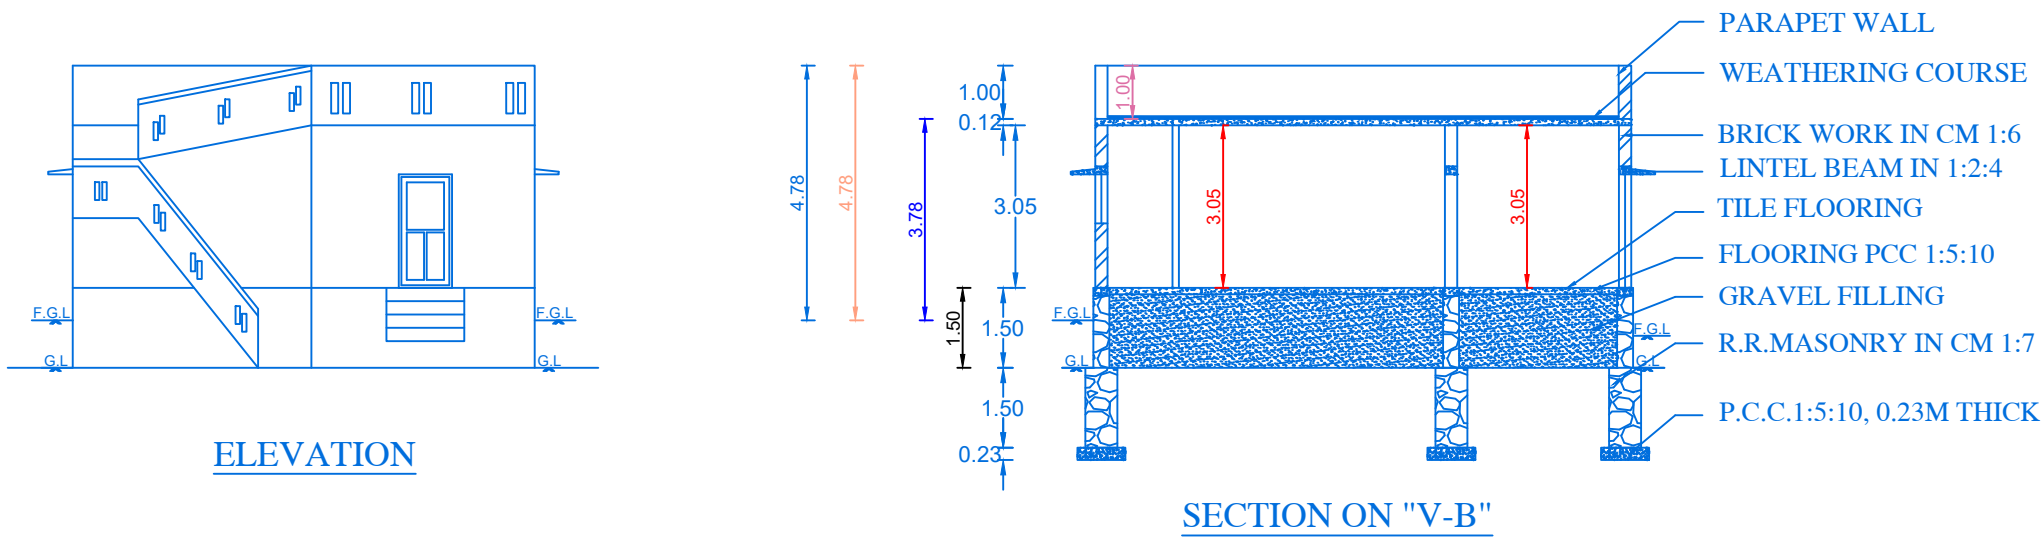


PLOT NO:61


KEY PLAN (N.T.S)

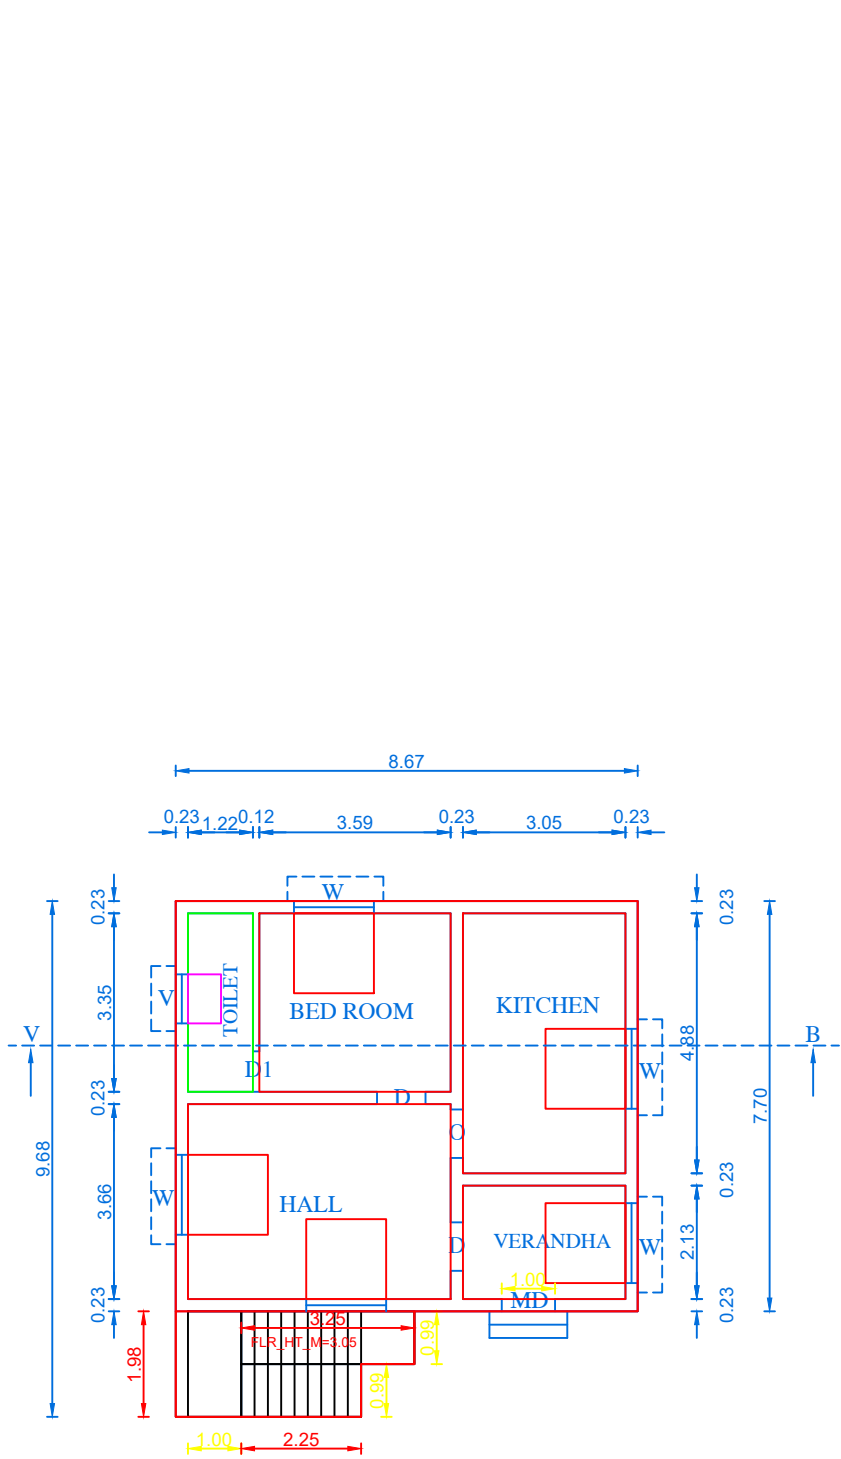

GROUND FLOOR PLAN

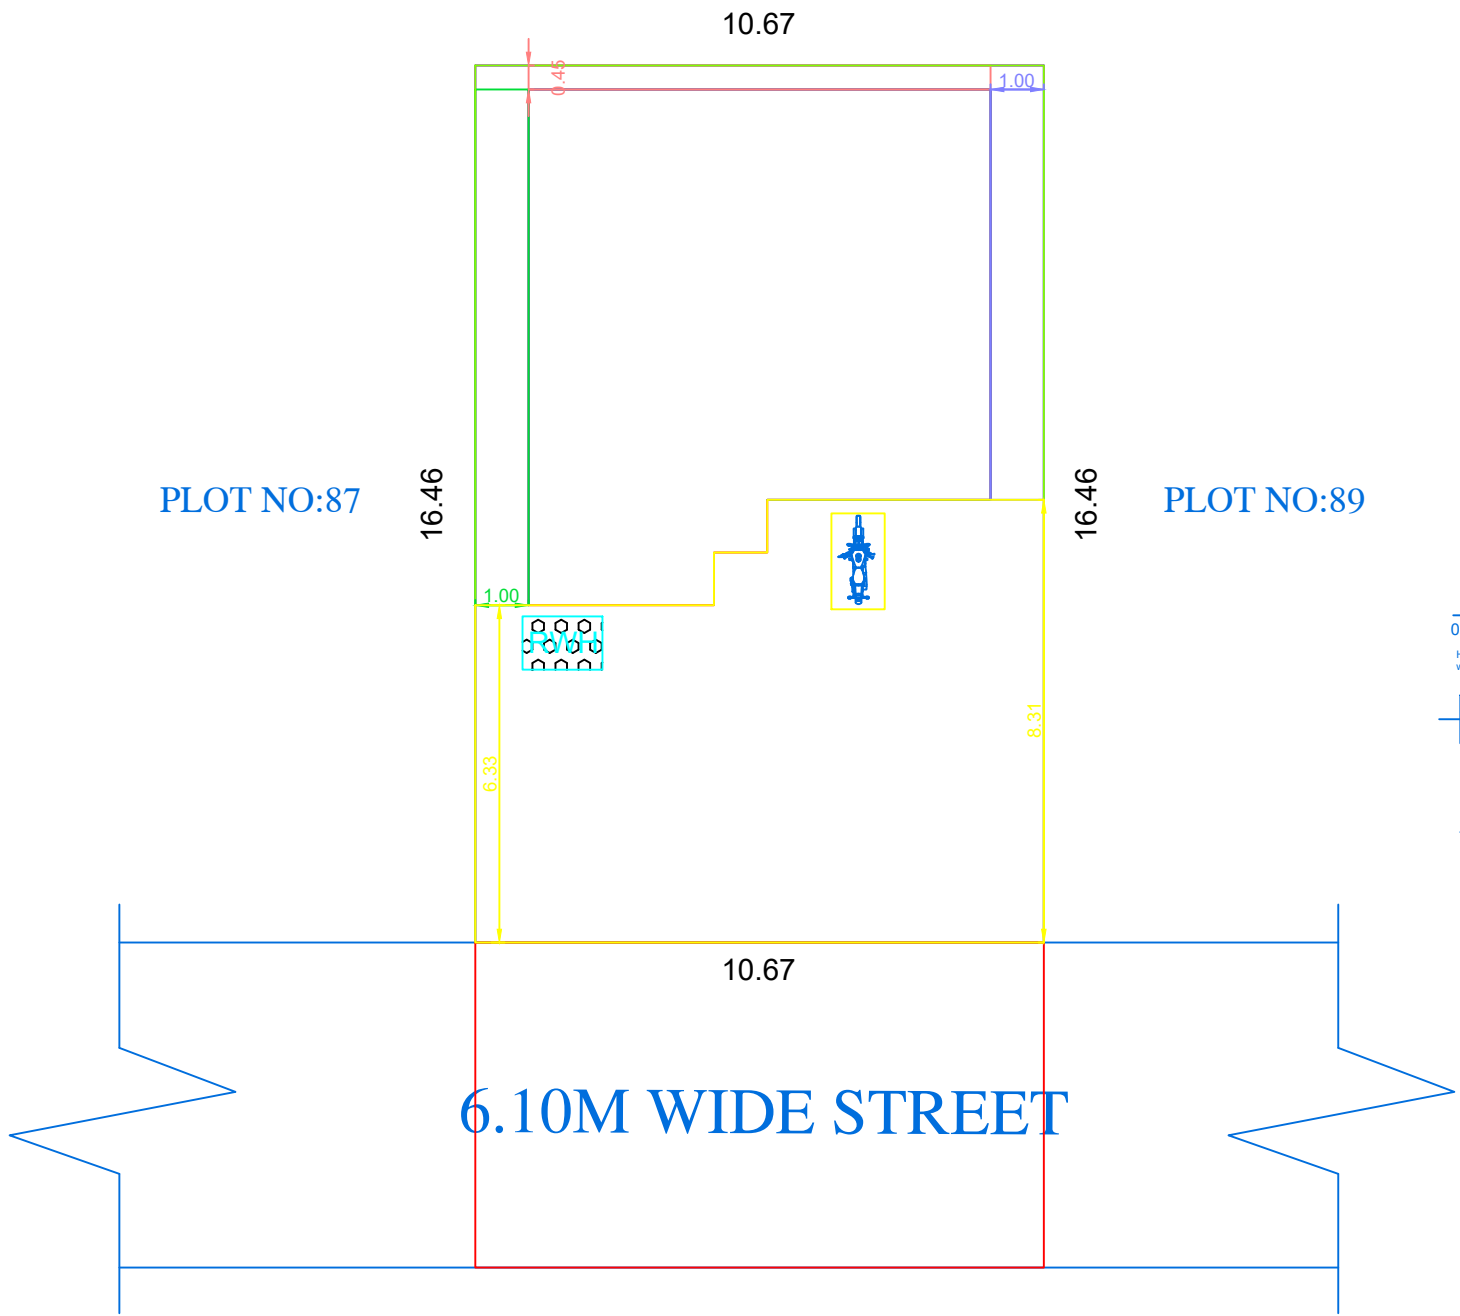

SITE PLAN (Scale 1 : 100)

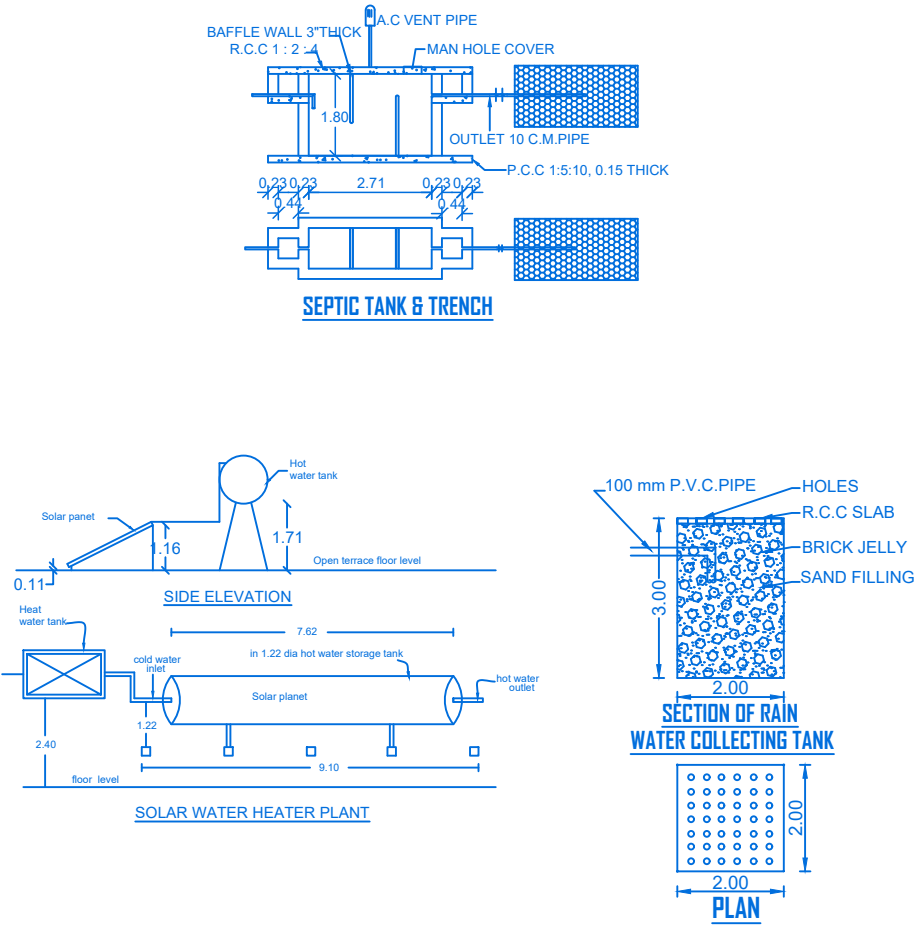

OFFICE USE

PLAN INFO
AS_PER_DOCUMENT=175.58
PLOT_AREA_M2=175.58
PLOT_NO=88
SURVEY_NO=866/2A1B
PATTA_NO=6718
FMB_OR_PLR=175.58
AS_AT_SITE=175.63
SINGLE_FAMILY_BLDG=YES
IS_SWIMMING_POOL_EXISTS=NO
CRZ=NO
SECURITY_ZONE=NO
ACCESS_WIDTH_M=6.10
ROAD_WIDTH=6.10
ROAD_LENGTH=66.80
AREA_TYPE=OTHERS
AVG_PLOT_DEPTH= 16.46
AVG_PLOT_WIDTH= 10.67
LAND_USE_ZONE =RESIDENTIAL
IF_HERITAGE_TOWN_LESSTHAN_1KM_RADIUS=NO
RWH_DECLARED=YES
DISTRICT=THOOTHUKUDI
TALUK=KOVILPATTI
JURISDICTION_TYPE=VILLAGE_PNACHAYAT
OSR_APPLICABLE=YES
OSR_SURR_BUYBACK_RETAIN=RETAIN
RWH_DECLARED=YES
PREMIUM_FSI_REQUIRED=YES
IS_APPROVED_LAYOUT=YES

AREA DETAILS		
AREA	SQ.MT	SQ.FT
AREA OF SITE	175.58	1890.00
PLINTH AREA IN G.F	66.76	718.60
STAIR AREA IN G.F	7.88	84.82
AREA OF OPEN TO SKY	100.94	1086.51

JOINERY DETAILS		
M.D	MAIN DOOR	1.10 x 2.10
G.D	GRILL DOOR	1.00 x 2.10
D	DOOR	1.00 x 2.10
D1	DOOR	0.76 x 2.10
W	WINDOW	1.22 x 1.22
KW	KITCHEN WINDOW	0.92 x 0.62
V	VENTILATOR	0.92 x 0.62

NOTE:
TO PROVIDE RAIN WATER HARVESTING
ARRANGMENTS IN THE PROPOSAL
CONSTRUCTION AS PER PLAN

ALL DIMENSIONS ARE IN METRE
SCALE 1:100

APPLICANT

REGISTERED ENGINEER