




PLAN SHOWING THE PROPOSED CONSTRUCTION OF DWELLING HOUSE IN PLOT NO : 105 ,
APPROVED LAYOUT NO : TN /27 LAYOUT/3496 / 2022 DATED 12.05.2022, SURVEY NO : 226/1A1A1 PT.
AT ALAGURAM NAGAR, KUMARAGIRI VILLAGE & PANCHAYAT, THOOTHUKUDI PANCHAYAT UNION,
THOOTHUKUDI TALUK, THOOTHUKUDI DISTRICT. (SCALE 1 : 100)
OWNER'S NAME :- Mr. P. JAYAPRAKASH .

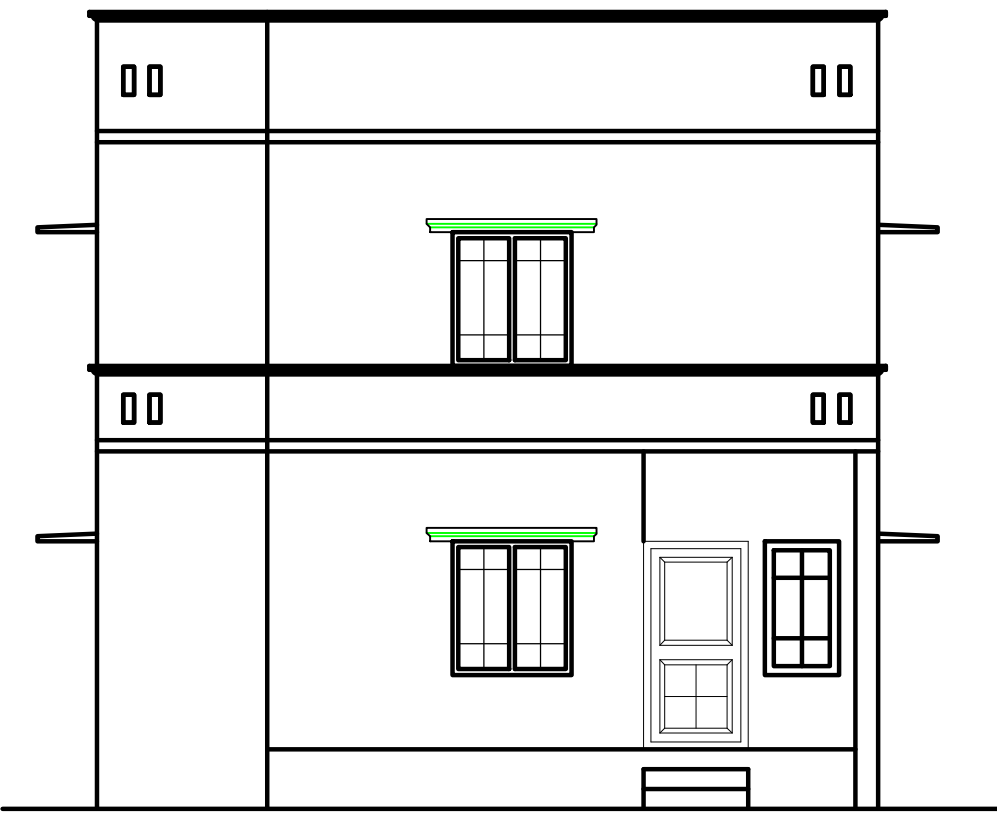


ELEVATION

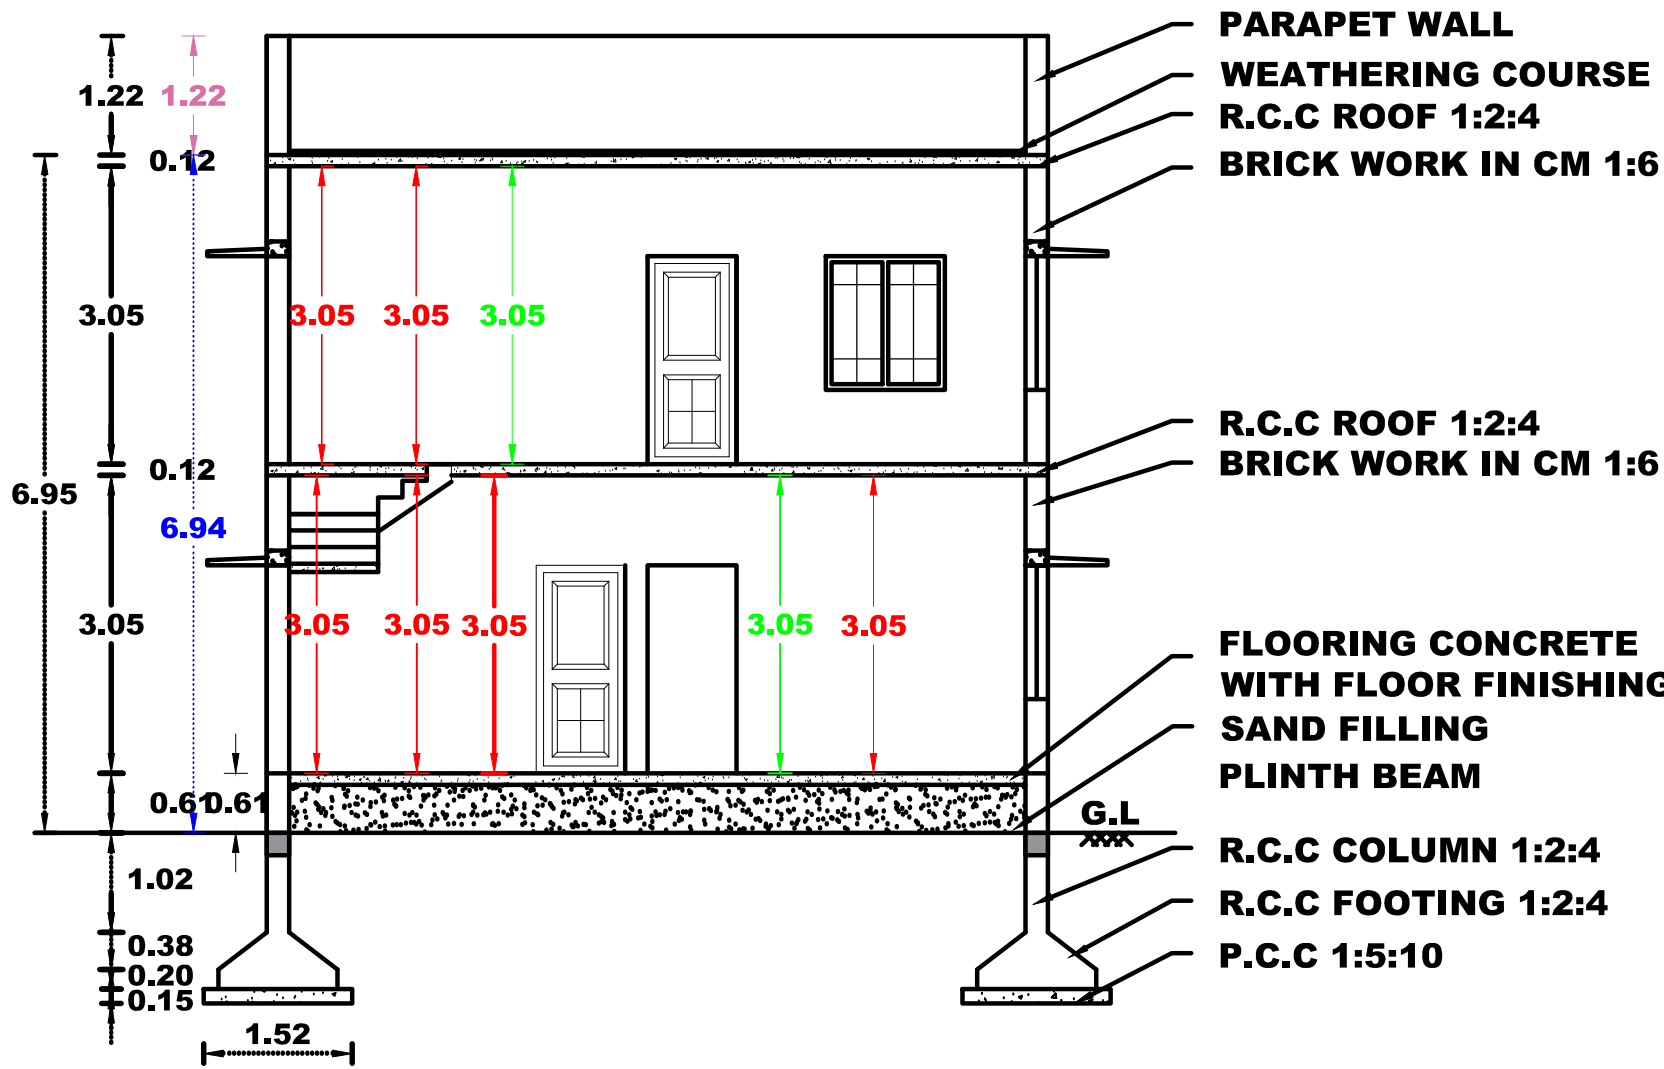


SECTION ON AA

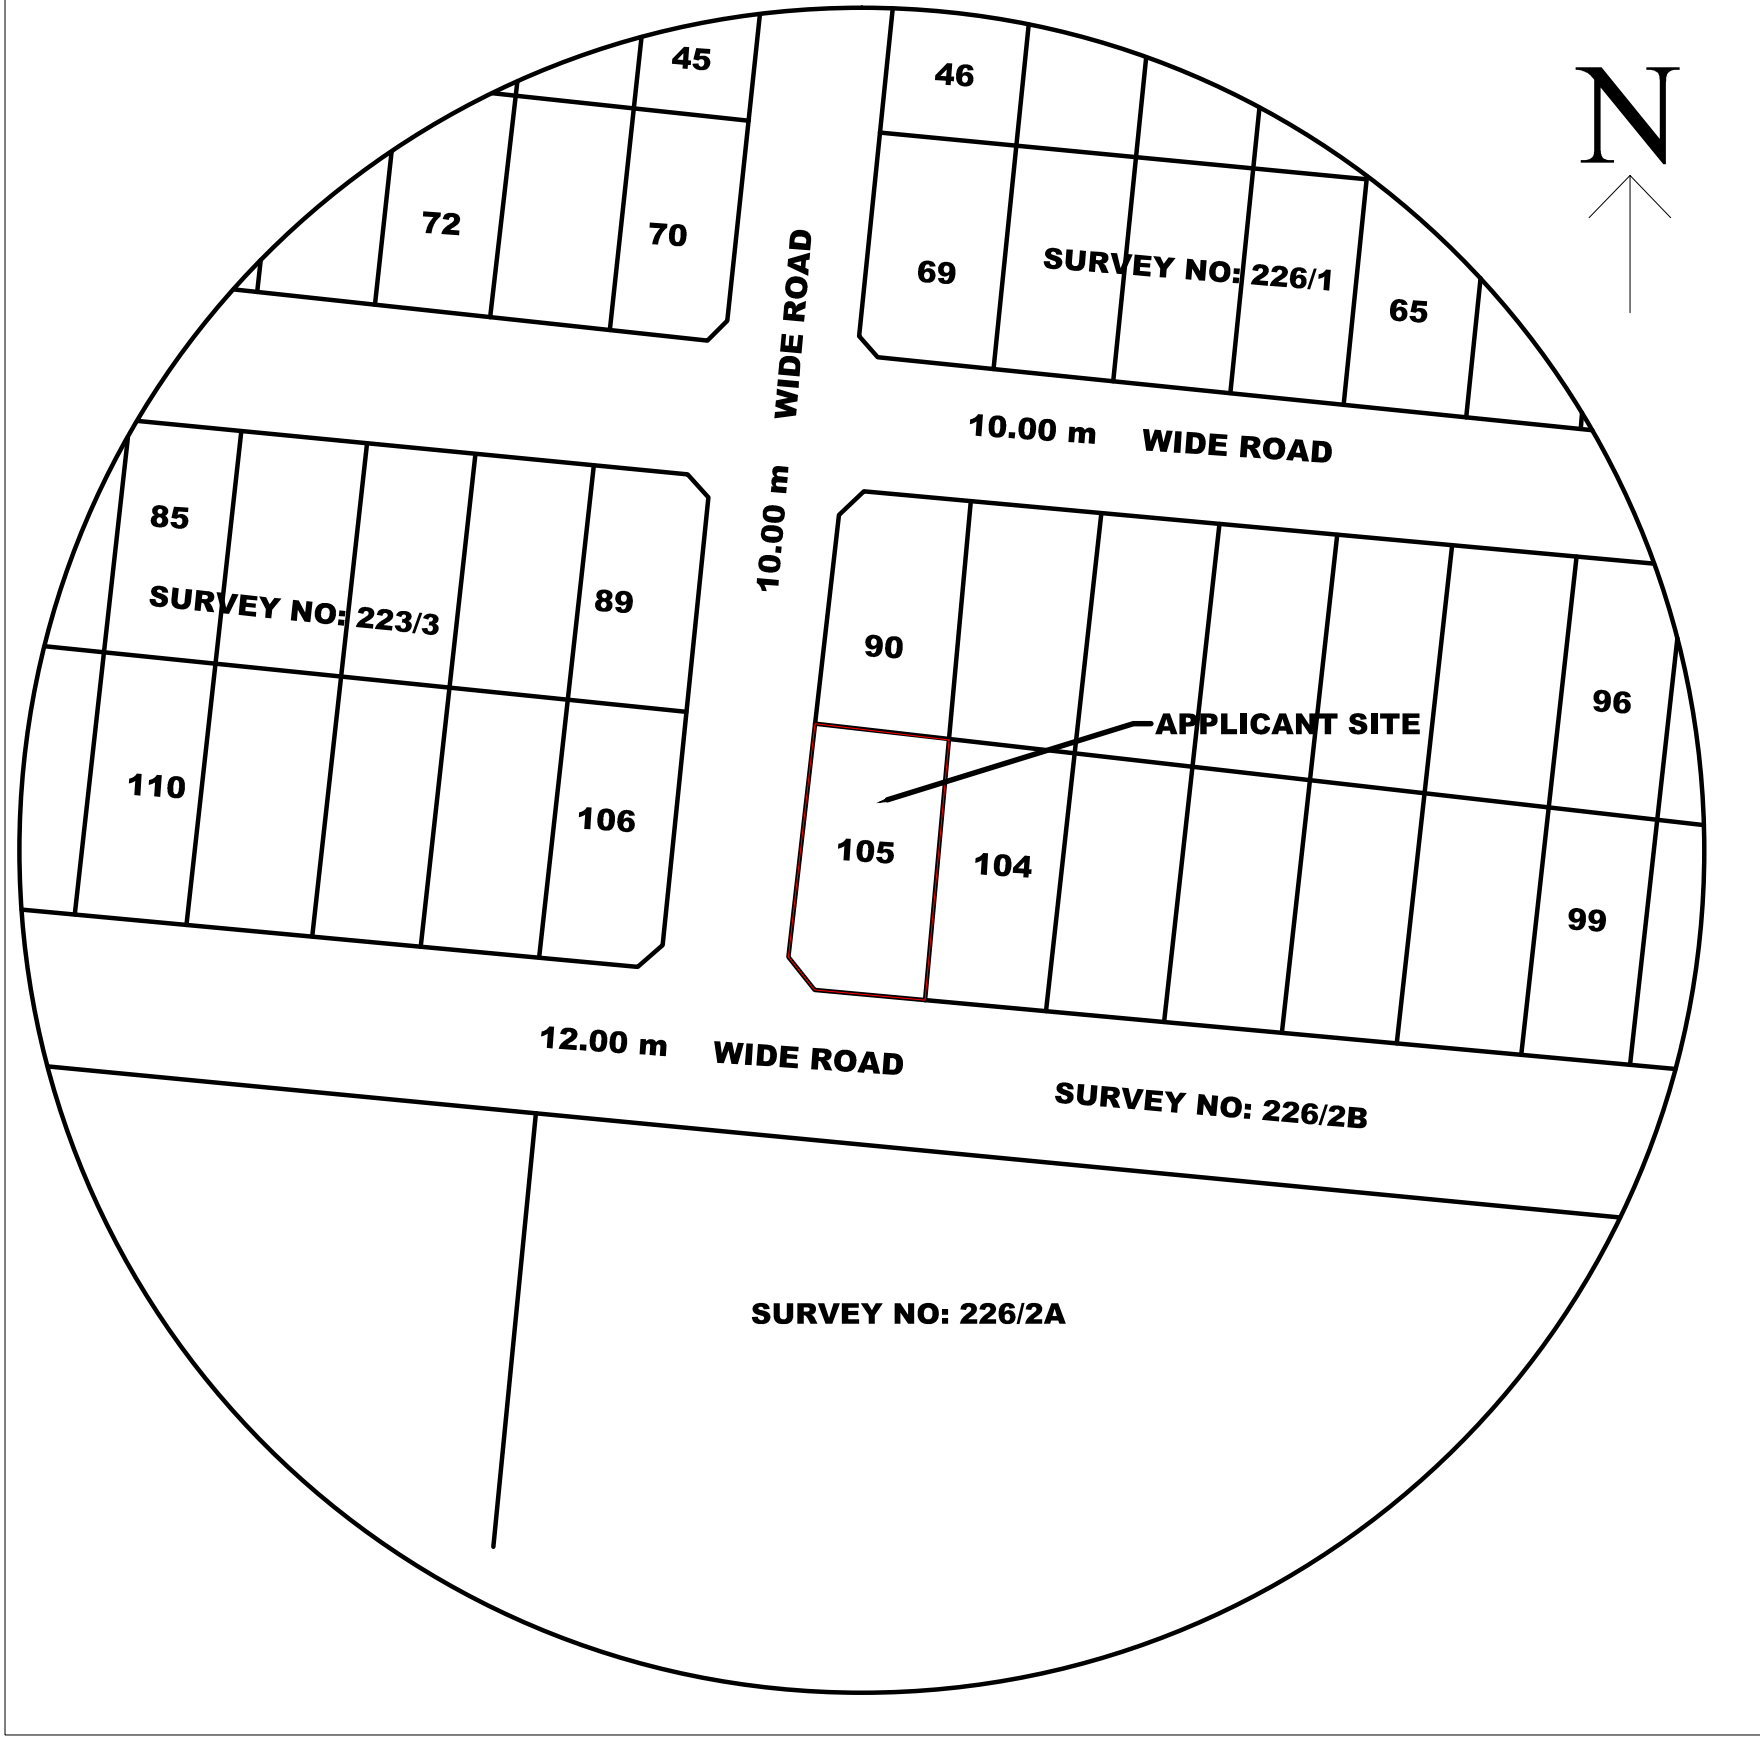


TOPO PLAN (SCALE 1 : 2000)

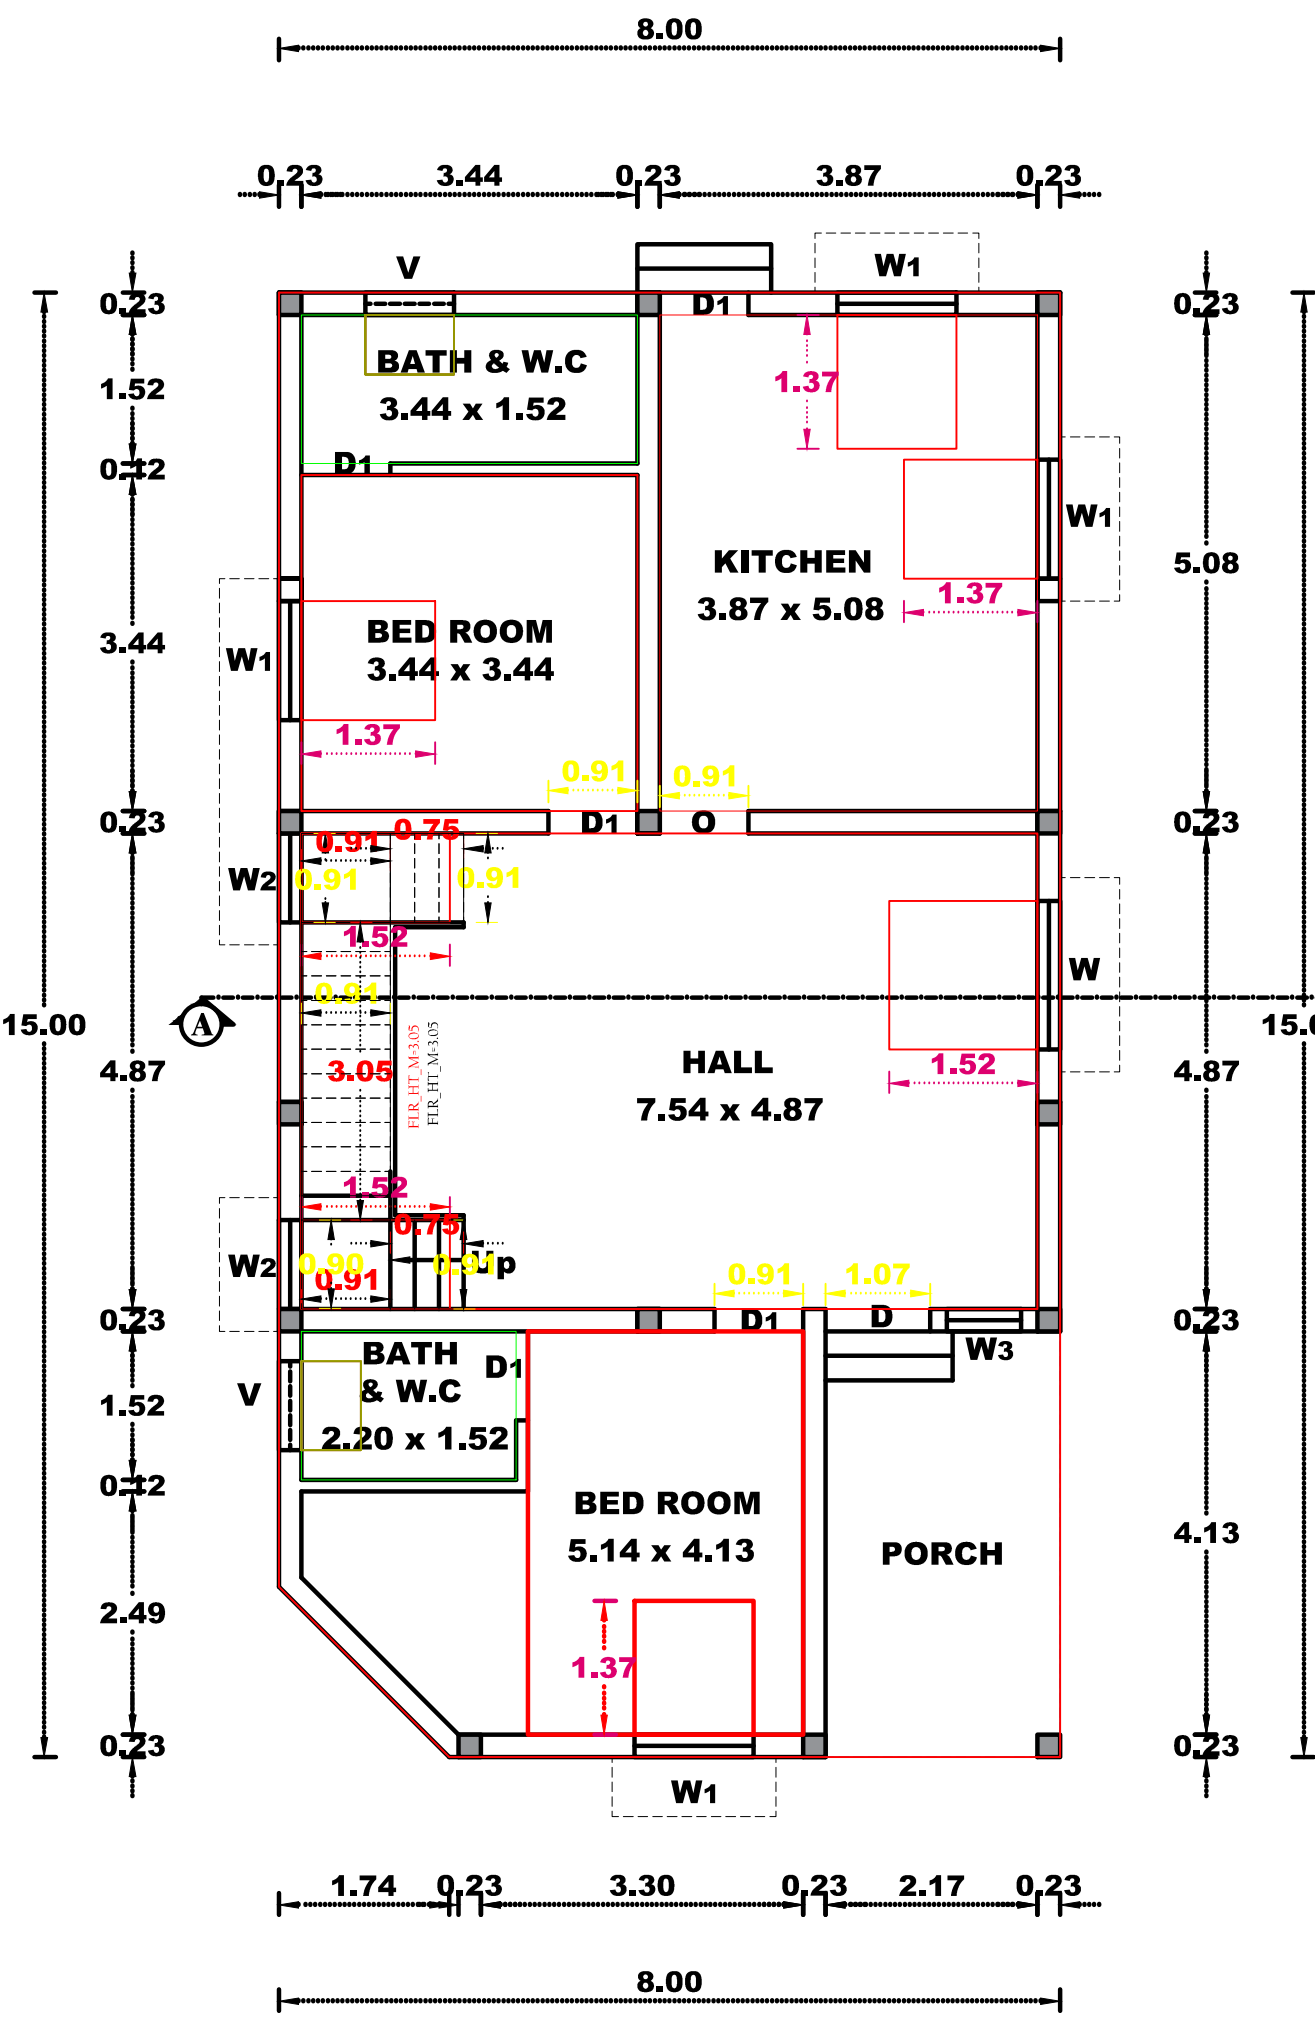


GROUND FLOOR PLAN

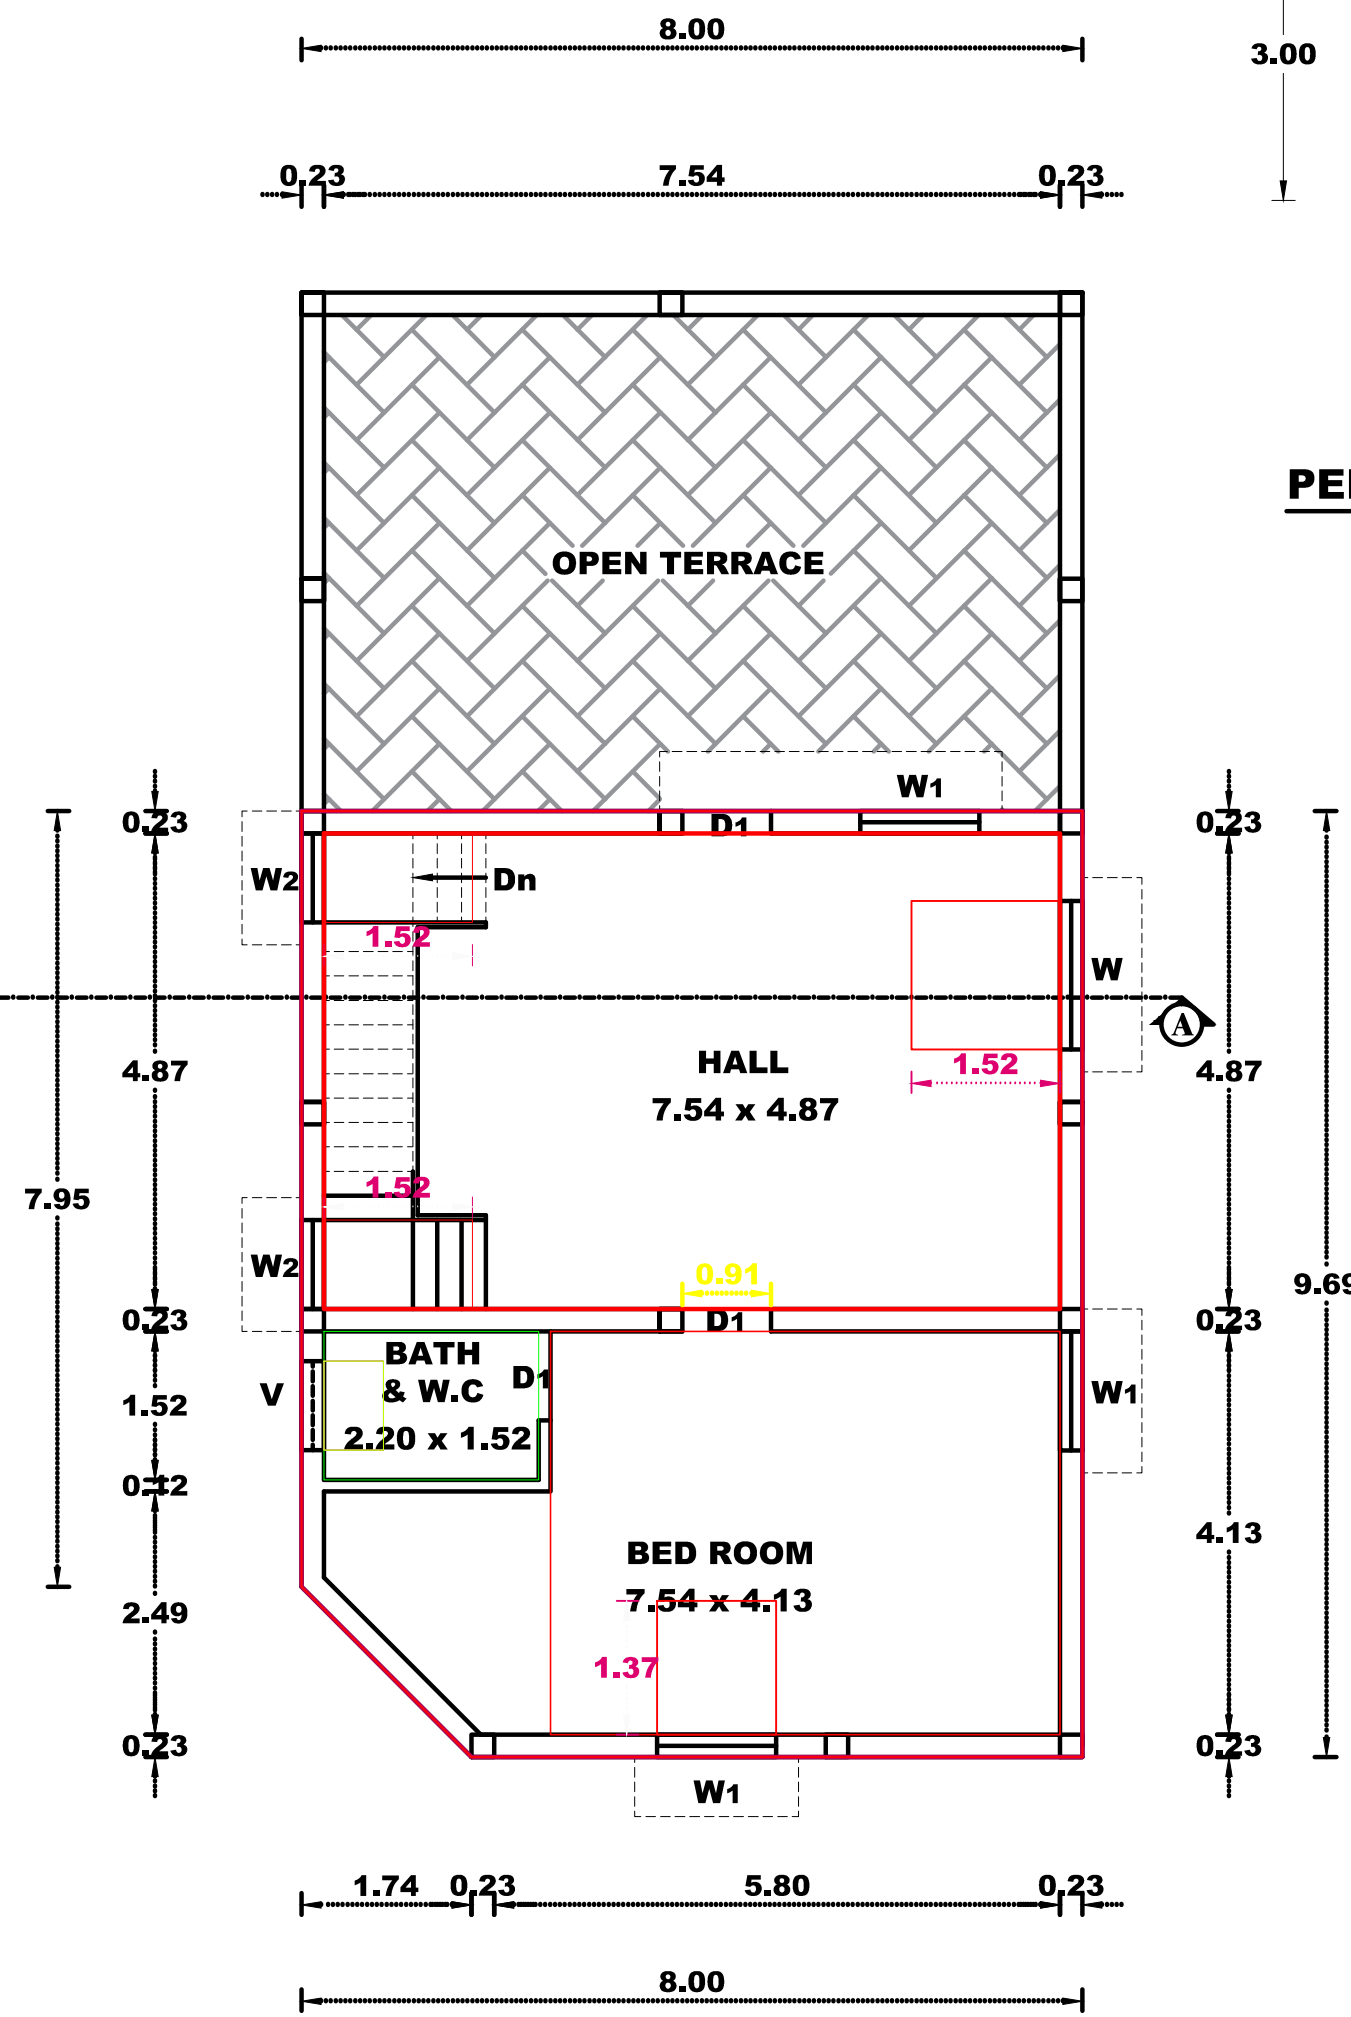


FIRST FLOOR PLAN

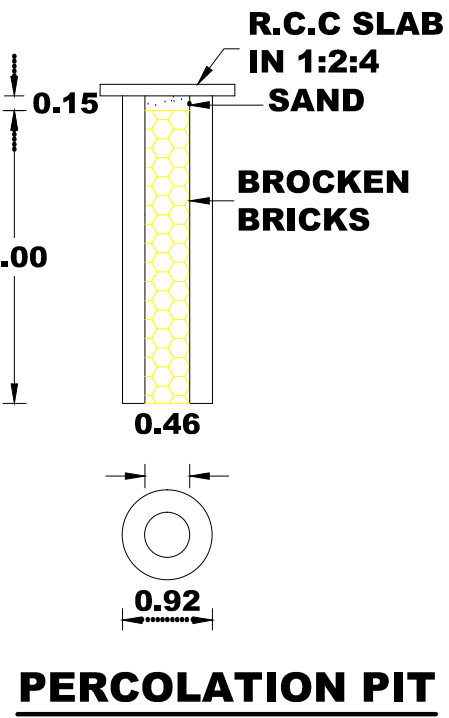


PERCOLATION PIT

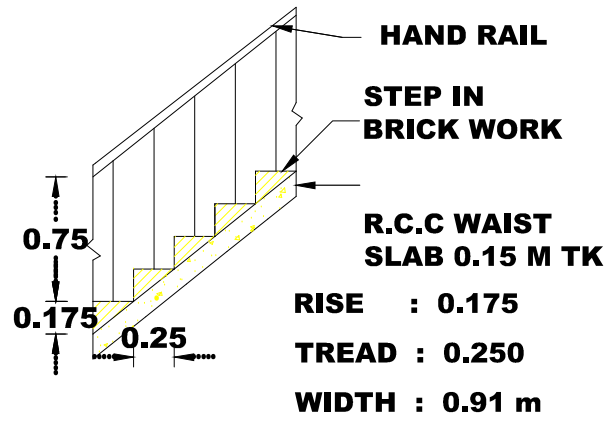

STAIR DETAILS

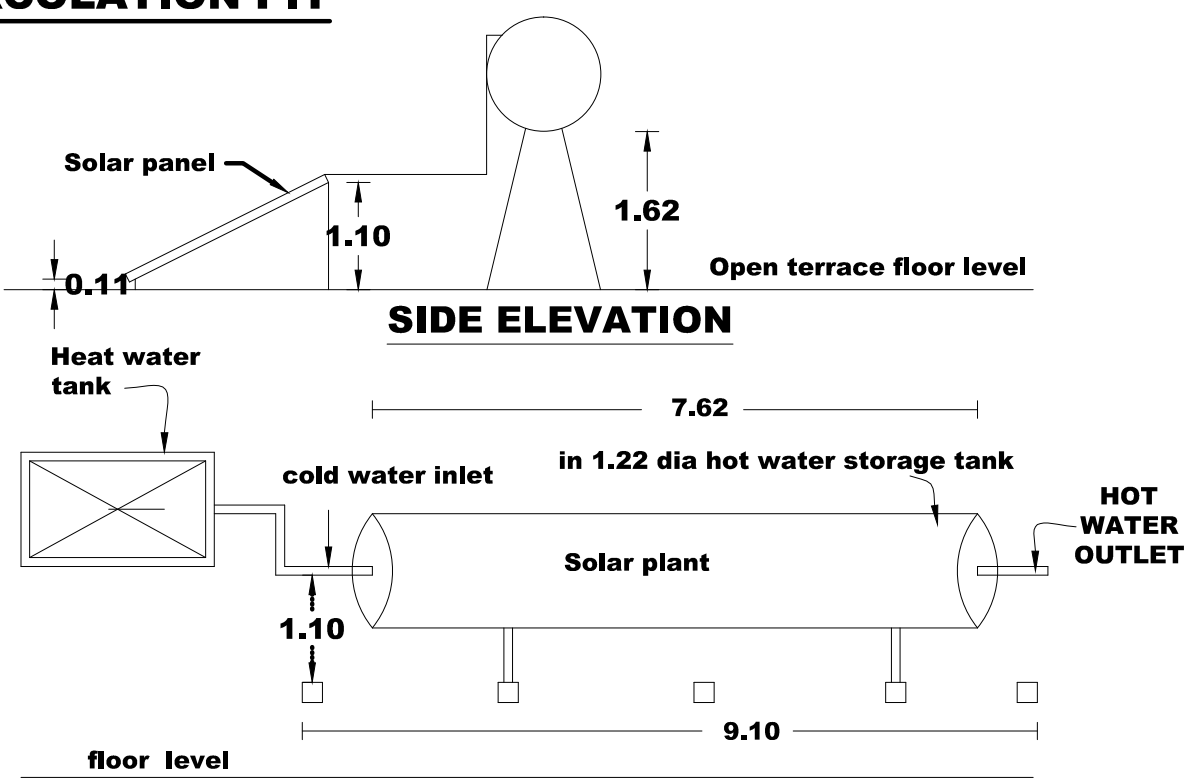


SIDE ELEVATION

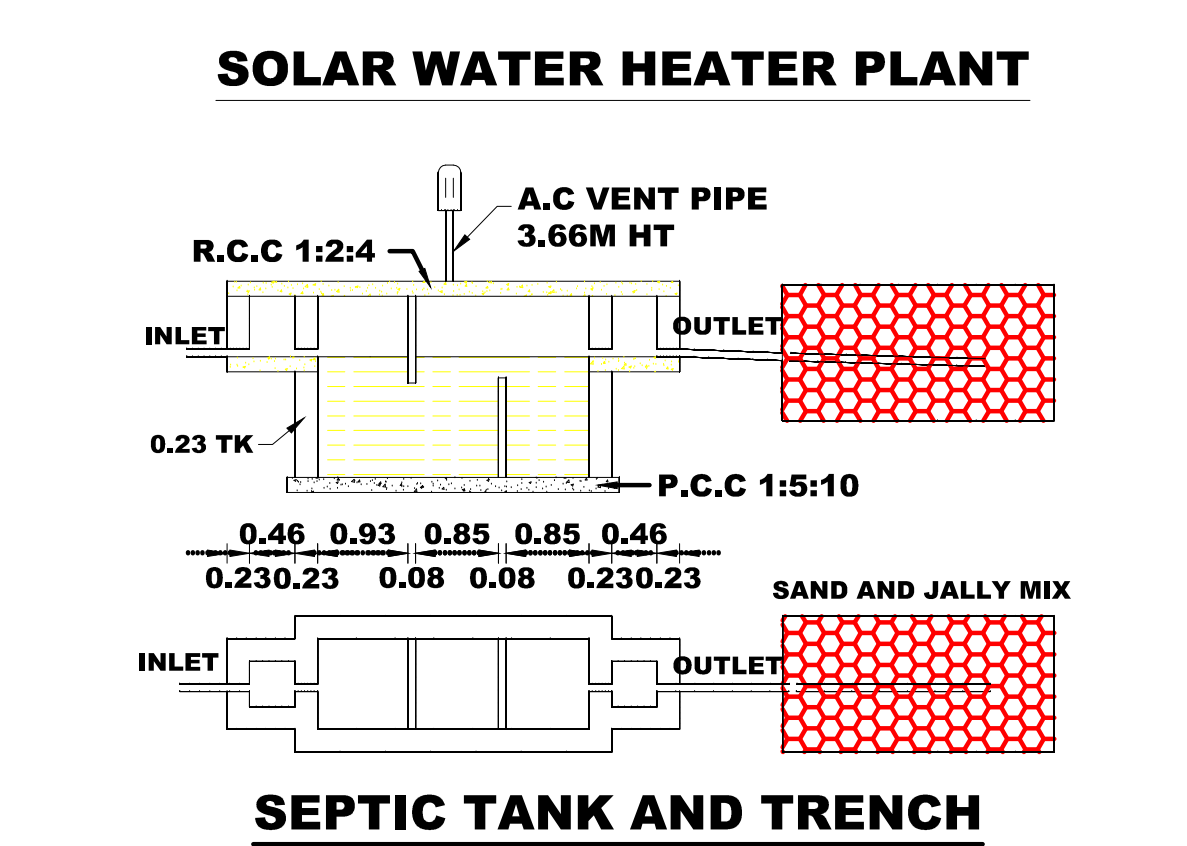


SOLAR WATER HEATER PLANT


SEPTIC TANK AND TRENCH

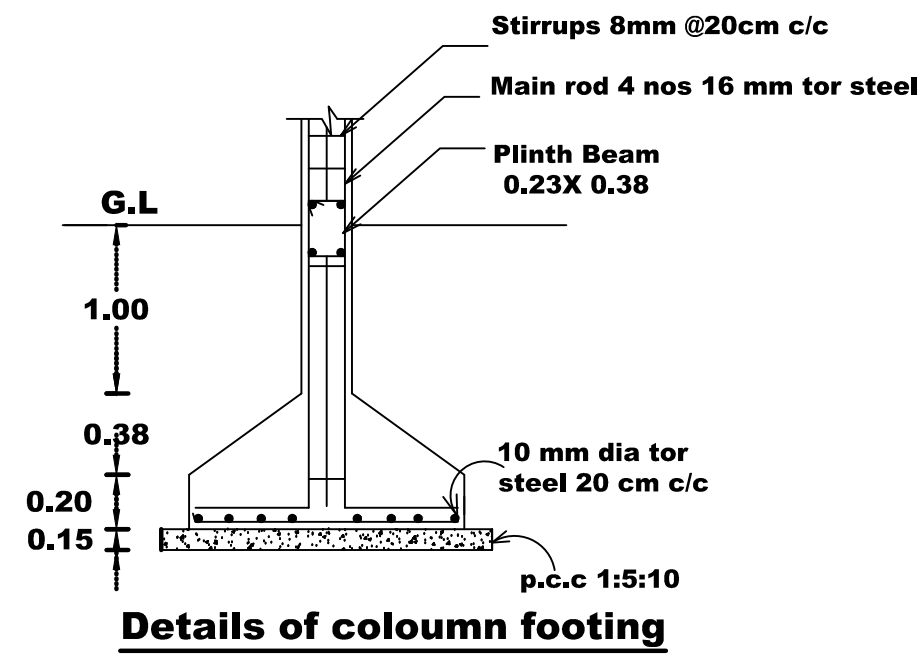


Details of column footing

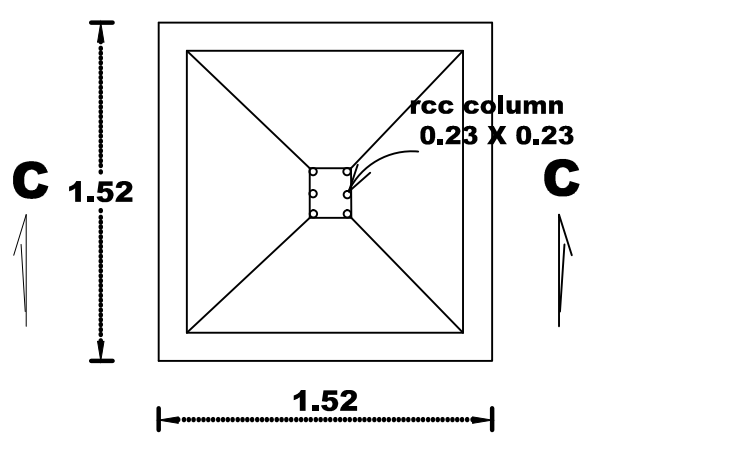


PLAN

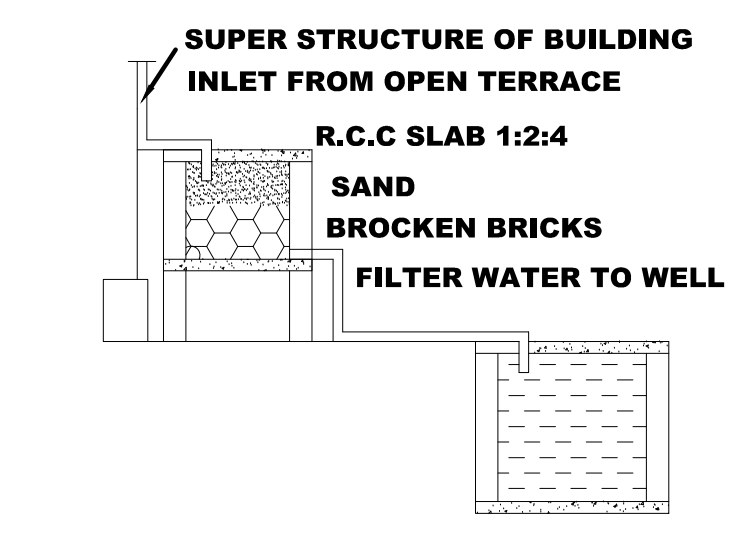

DETAILS OF FILTER BED & WELL

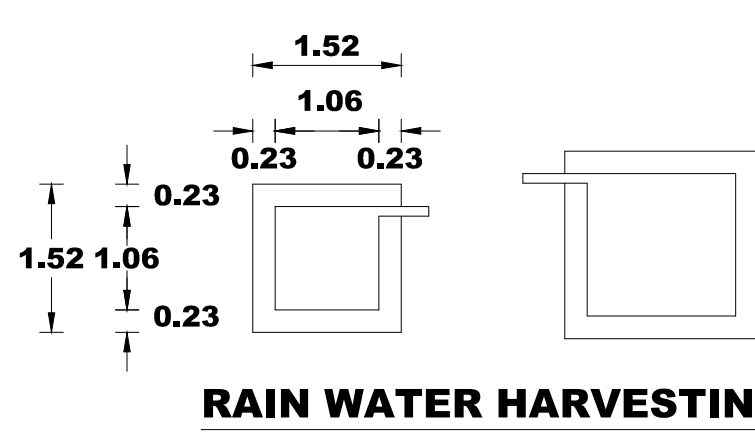

RAIN WATER HARVESTING

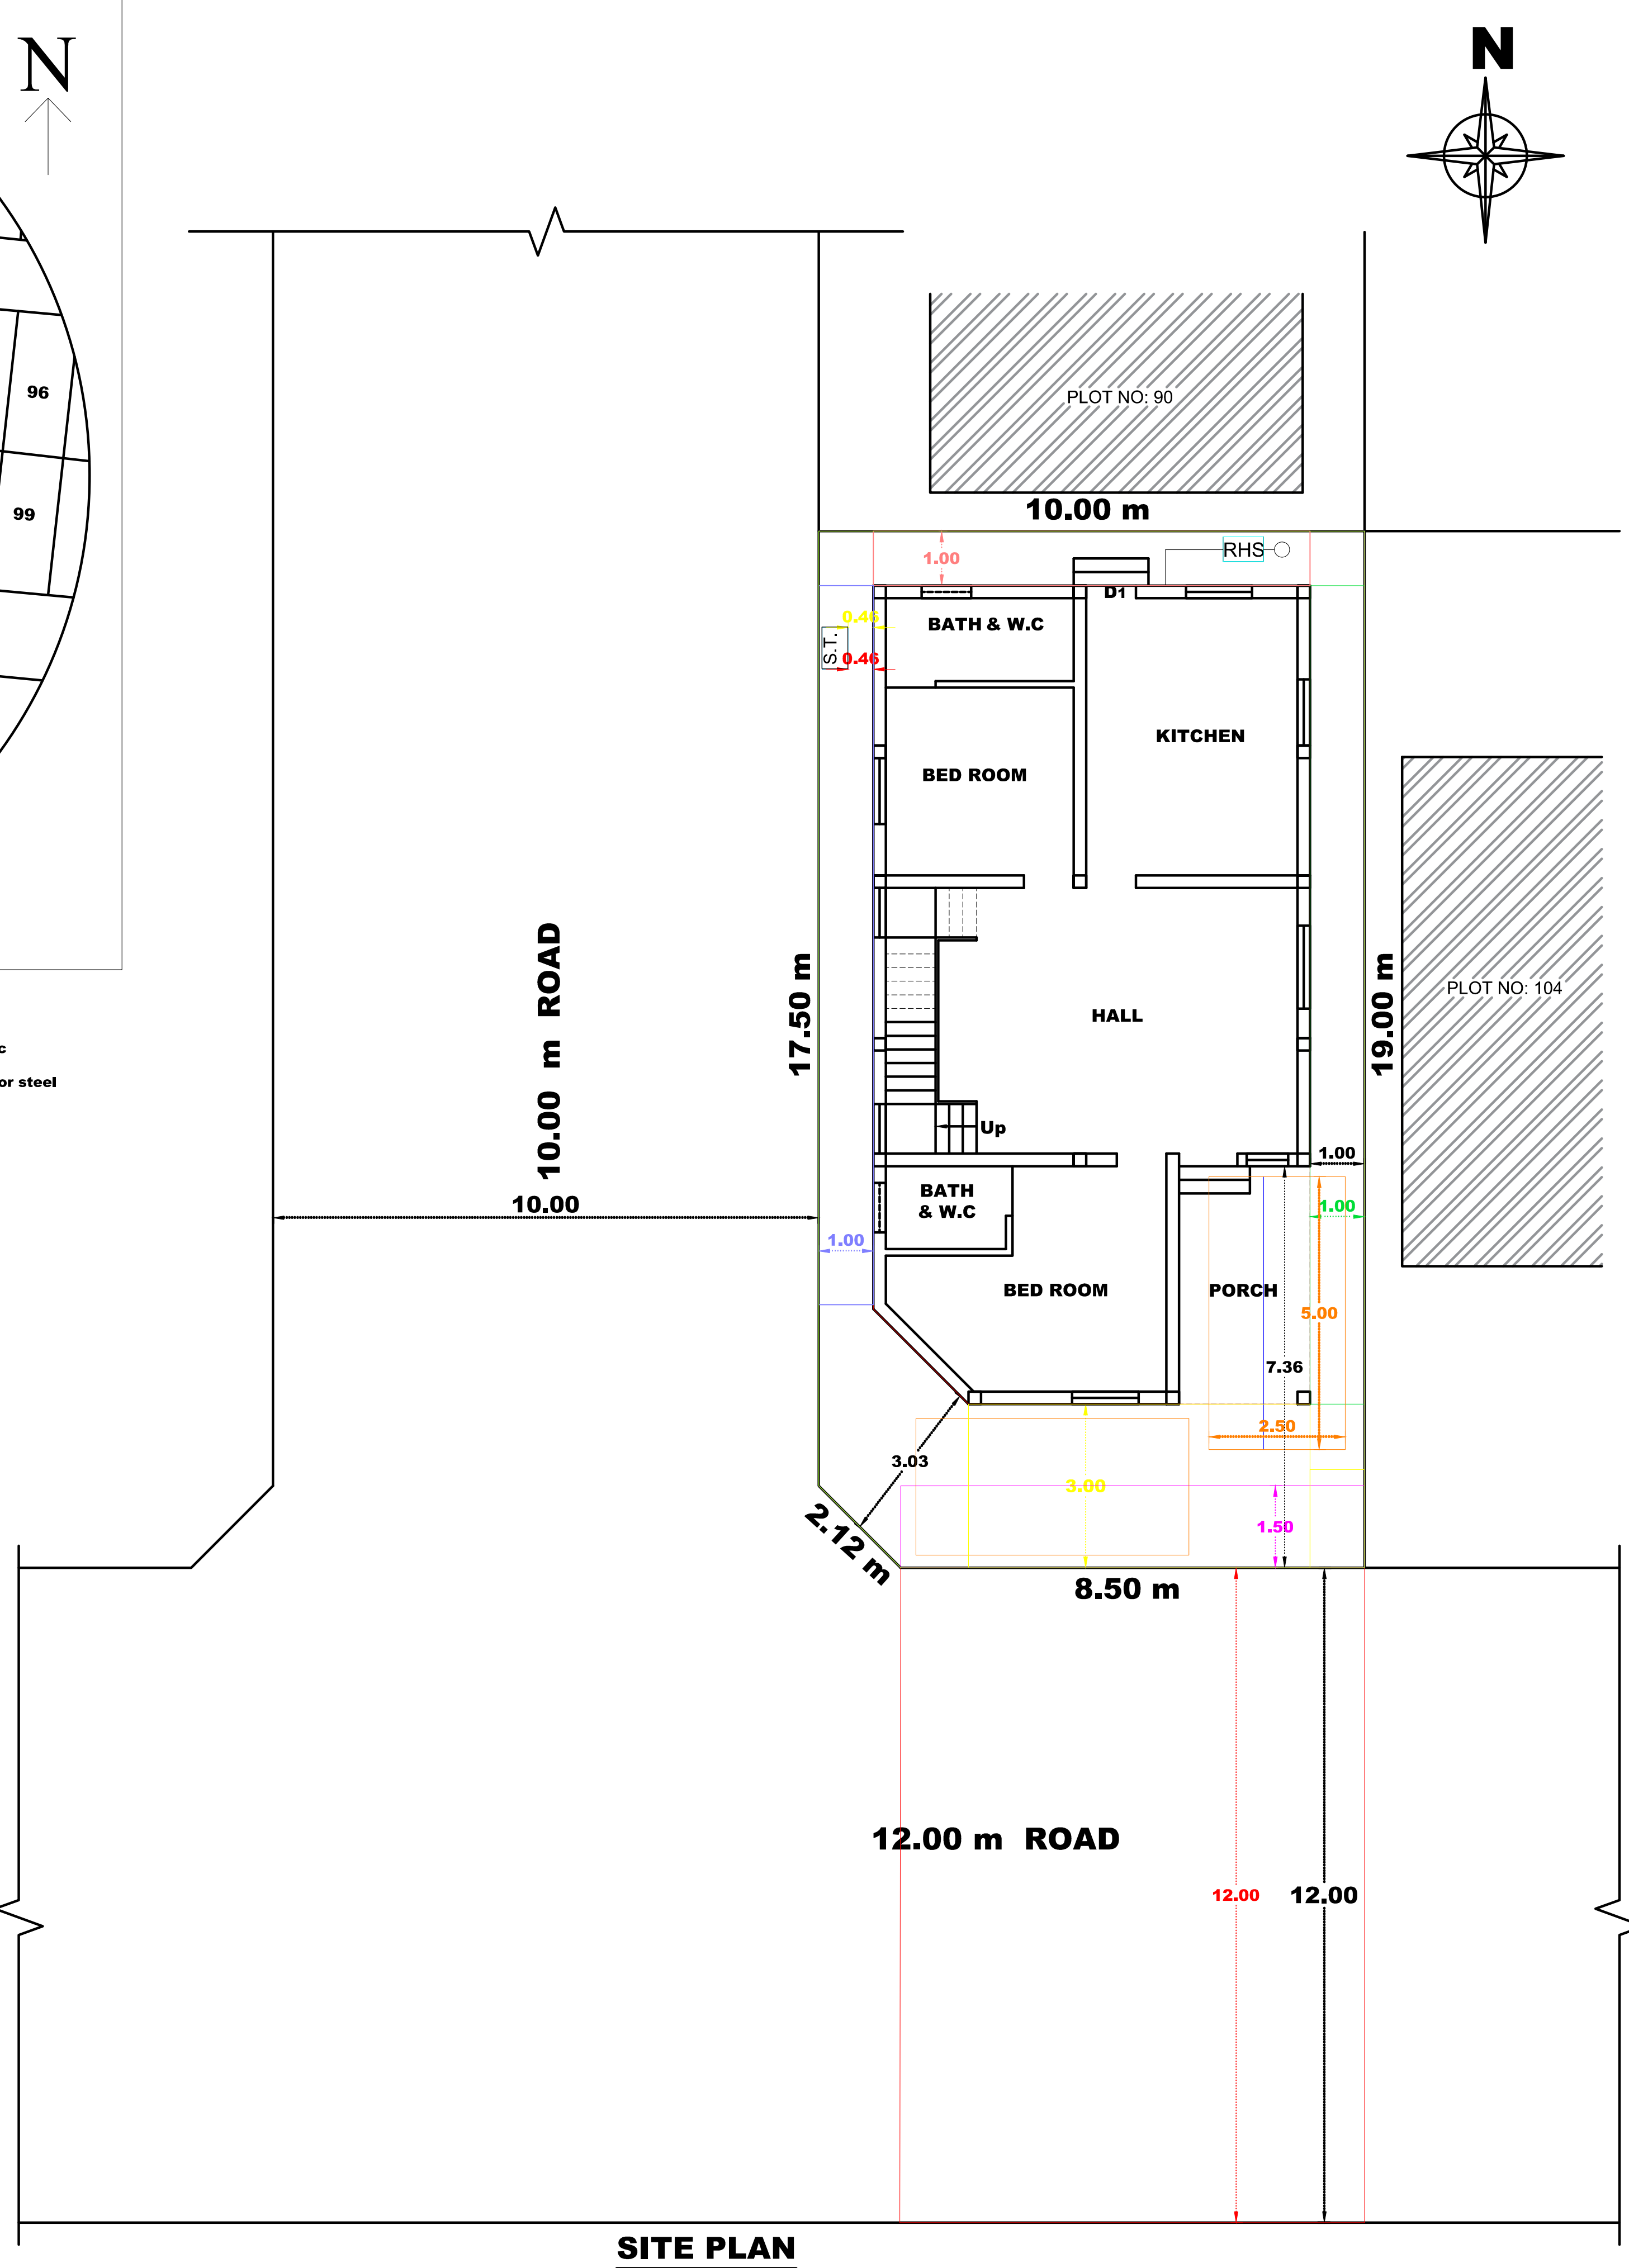

SITE PLAN

FLOOR SPACE INDEX		
ALL FLOOR AREA	=	194.48 Sqm
SITE AREA	=	188.88 Sqm
FLOOR SPACE INDEX	=	SUM OF ALL FLOOR / SITE AREA
	=	(194.48 / 188.88) = 1.03
	=	1.03

SET BACK DETAILS		
DESCRIPTIONS	REQUIRED	AVAILABLE
FRONT	3.00	3.00
EAST SIDE	1.00	1.00
WEST SIDE	1.00	1.00
REAR	NIL	1.00

PARKING DETAILS		
BUILDING AREA		
PRO. GROUND FLOOR	-	118.48 SQM
PRO. FIRST FLOOR	-	76.00 SQM
TOTAL	-	194.48 SQM
REQUIRED CAR SPACE	-	2
PROVIDED CAR SPACE	-	2
REQUIRED TWO WHEELER	-	1 TWO WHEELER
PROVIDED TWO WHEELER	-	1 TWO WHEELER

JOINERY DETAILS		
D DOOR	1.07	X 2.13
D1 DOOR	0.91	X 2.13
W WINDOW	1.52	X 1.52
W1 WINDOW	1.22	X 1.37
W2 WINDOW	0.91	X 1.52
W3 WINDOW	0.76	X 1.37
V VENTILATOR	0.91	X 0.61

ALL DIMENSION ARE IN METER		
REFERENCE	SQ.MT	SQ.FT
SITE AREA	188.88	2033.10
PRO.GROUND FLOOR	118.48	1275.32
PRO.FIRST FLOOR	76.00	818.06
OPEN SPACE	70.40	757.78
EXG. BUILDING		
EXG. STREET / ROAD		

Po. [Signature]

APPLICANT

[Signature]

Er.B.DEVARAJ, D.C.E.,
REGISTERED ENGINEER
1H/1004, MILLERPURAM HOUSING BOARD
THOOTHUKUDI - 628008
CELL NO: 9500720009, 9245109614

REGISTERED ENGINEER