

PLAN SHOWING THE PROPOSED CONSTRUCTION OF G.FLOOR SHOP(A.C SHEET) IN S.NO : 1087 ,W.NO: 2 , AT KATTUNAYAGAN 1ST STREET , KOTTARAKURUCHI VILLAGE , SOOLAIVAICKAL VILLAGE & PANCHAYAT , SRIVAIKUNTAM PANCHAYAT UNION , ERAL TALUK , THOOTHUKUDI DISTRICT .

NAME OF THE APPLICANT :-Mr.K.GANDHI

OFFICE USE

AREA OF STATEMENT	SQ.M	SQ.FT
SITE AREA	177.25	1907.93
PRO.G.FLOOR AREA	15.67	168.67
OPEN SPACE AREA	161.58	1739.23
ROAD		

DETAILES OF JOINERY	IN METER
MD -DOOR - 1.00 X 2.10 D -DOOR - 0.90 X 2.10 D1 -DOOR - 0.75 X 2.10 W -WINDOW - 1.20 X 1.35 W1 -WINDOW - 0.90 X 1.35 V -VENTILATOR - 0.75 X 0.60 O -OPENING - 1.00 X 2.10	
NOTE : - SCALE 1:100 ALL DIMENSIONS ARE IN METRES	

APPLICANT

LICENSED SURVEYOR



SITE PLAN



23.960




CHANDRALEKHA LAND

CHINNANAMPIL LAND

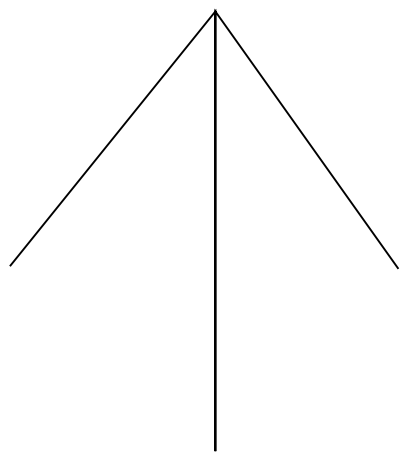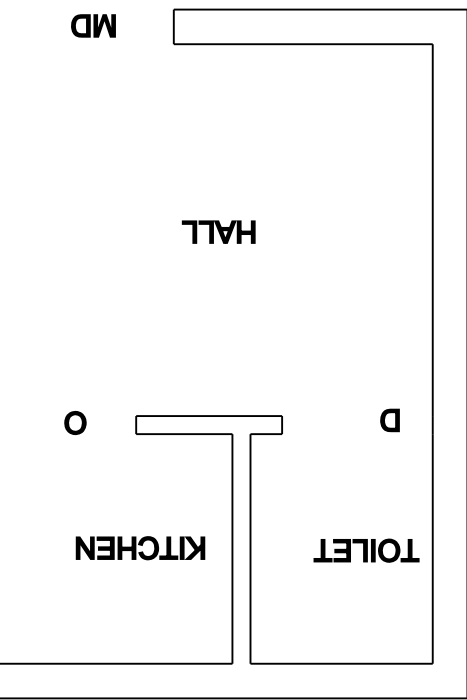

7.390

3.505

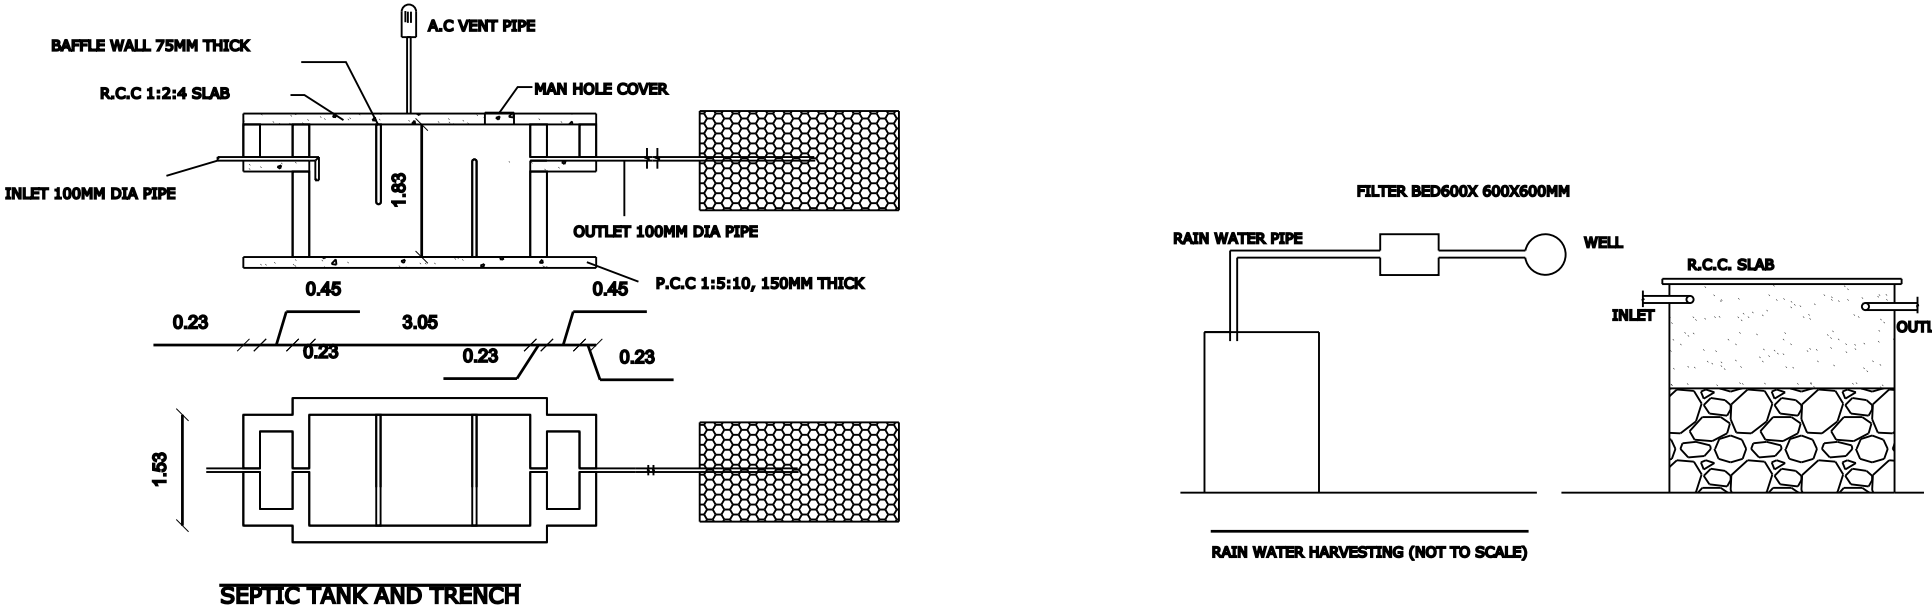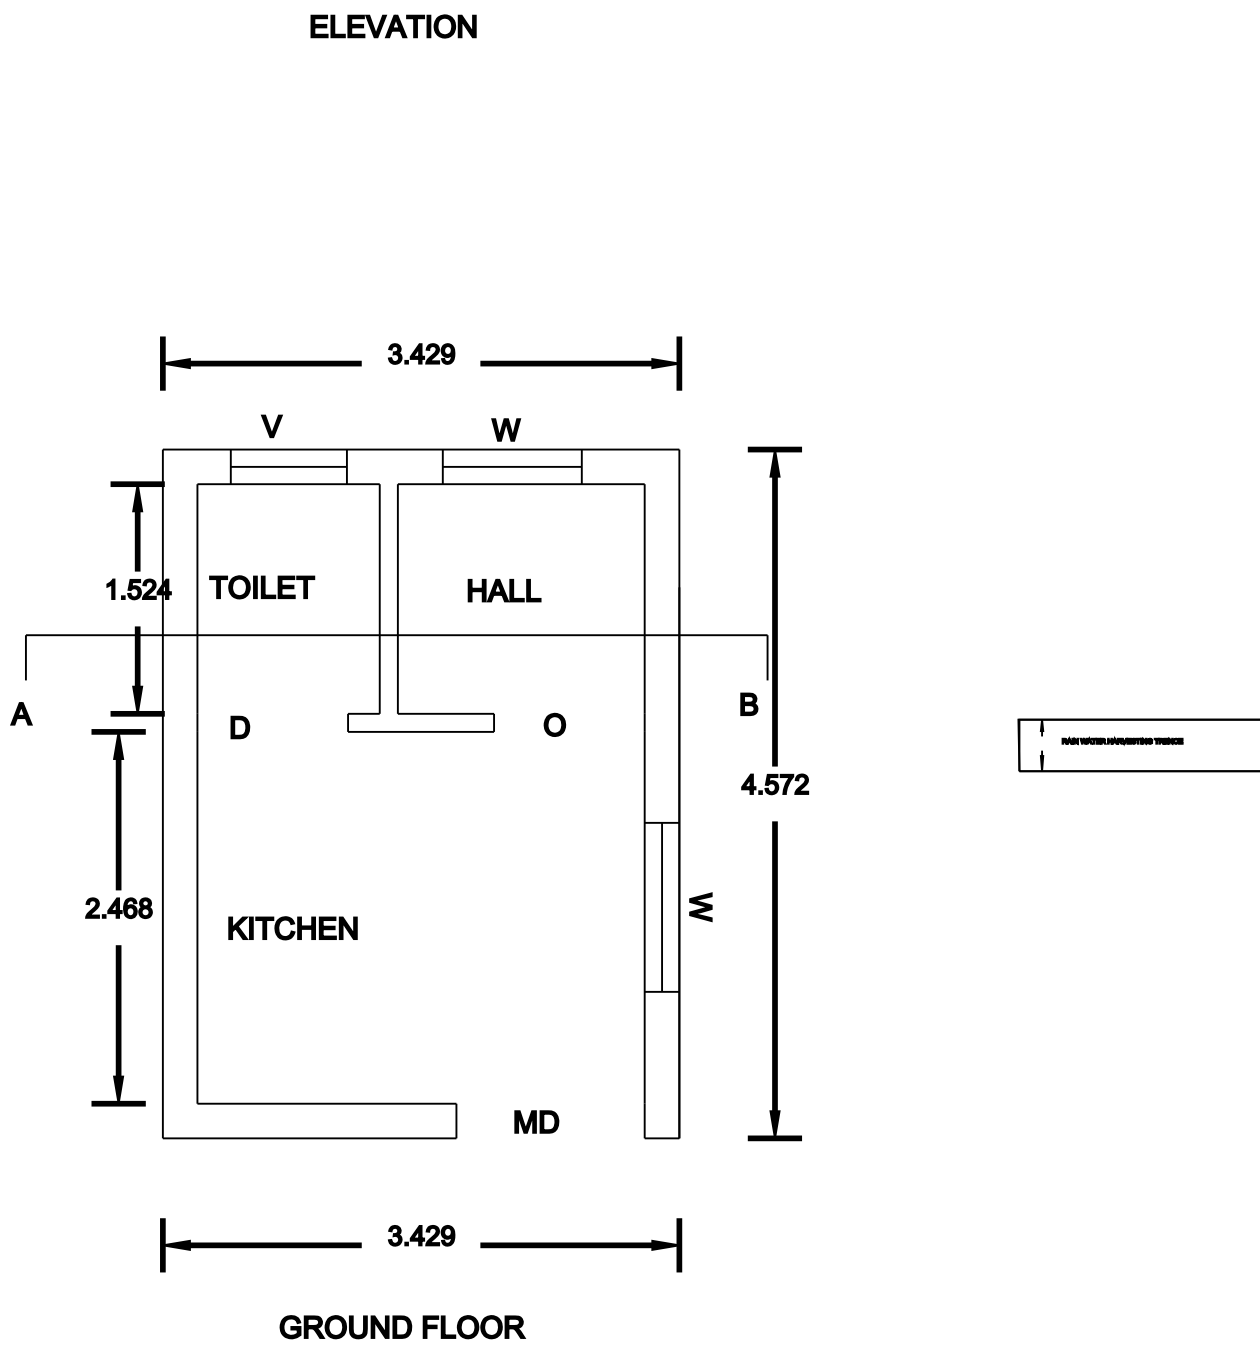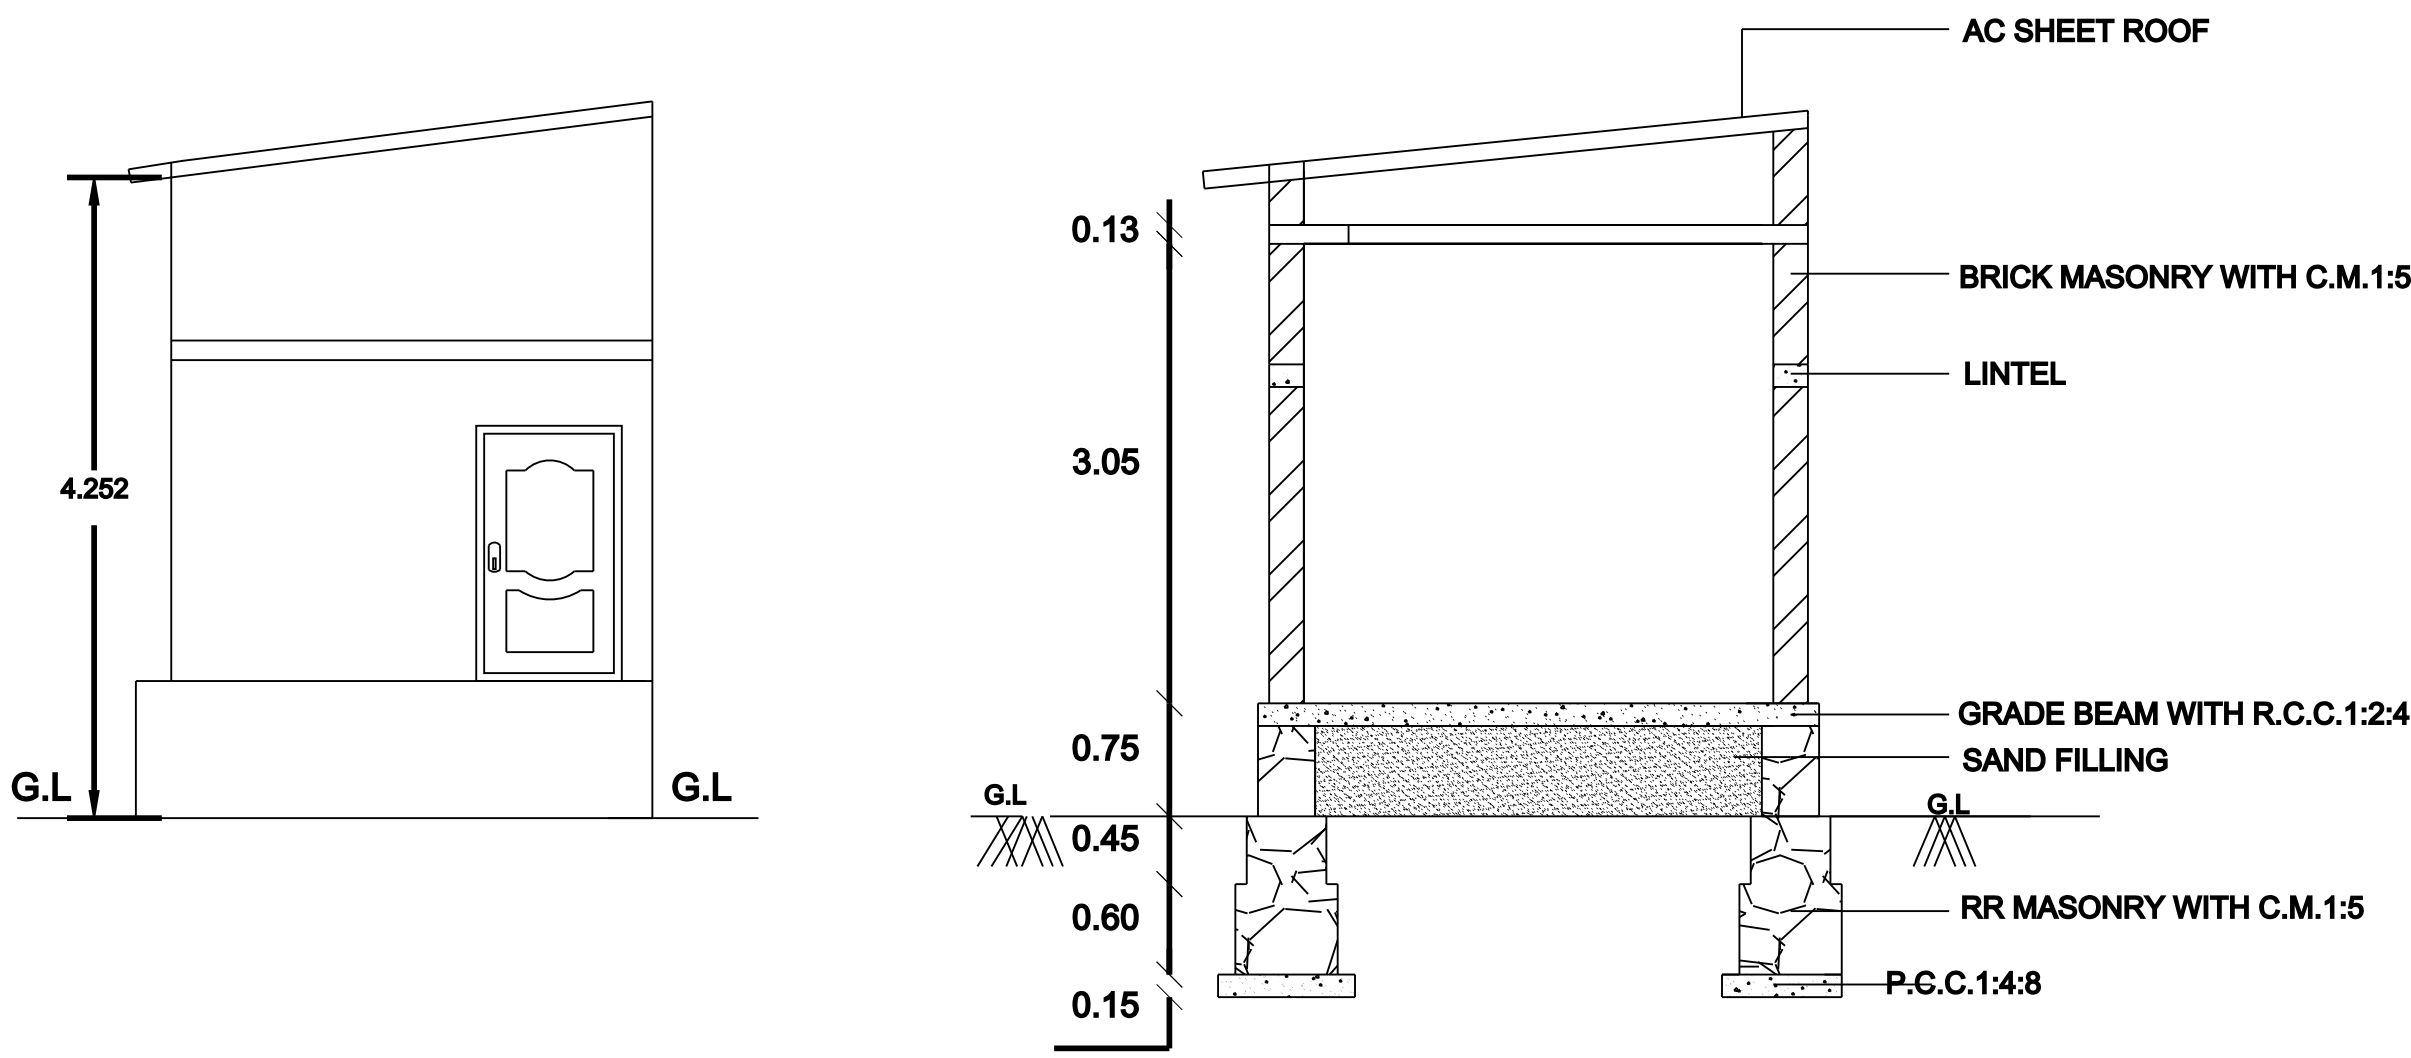

KEY PLAN

