

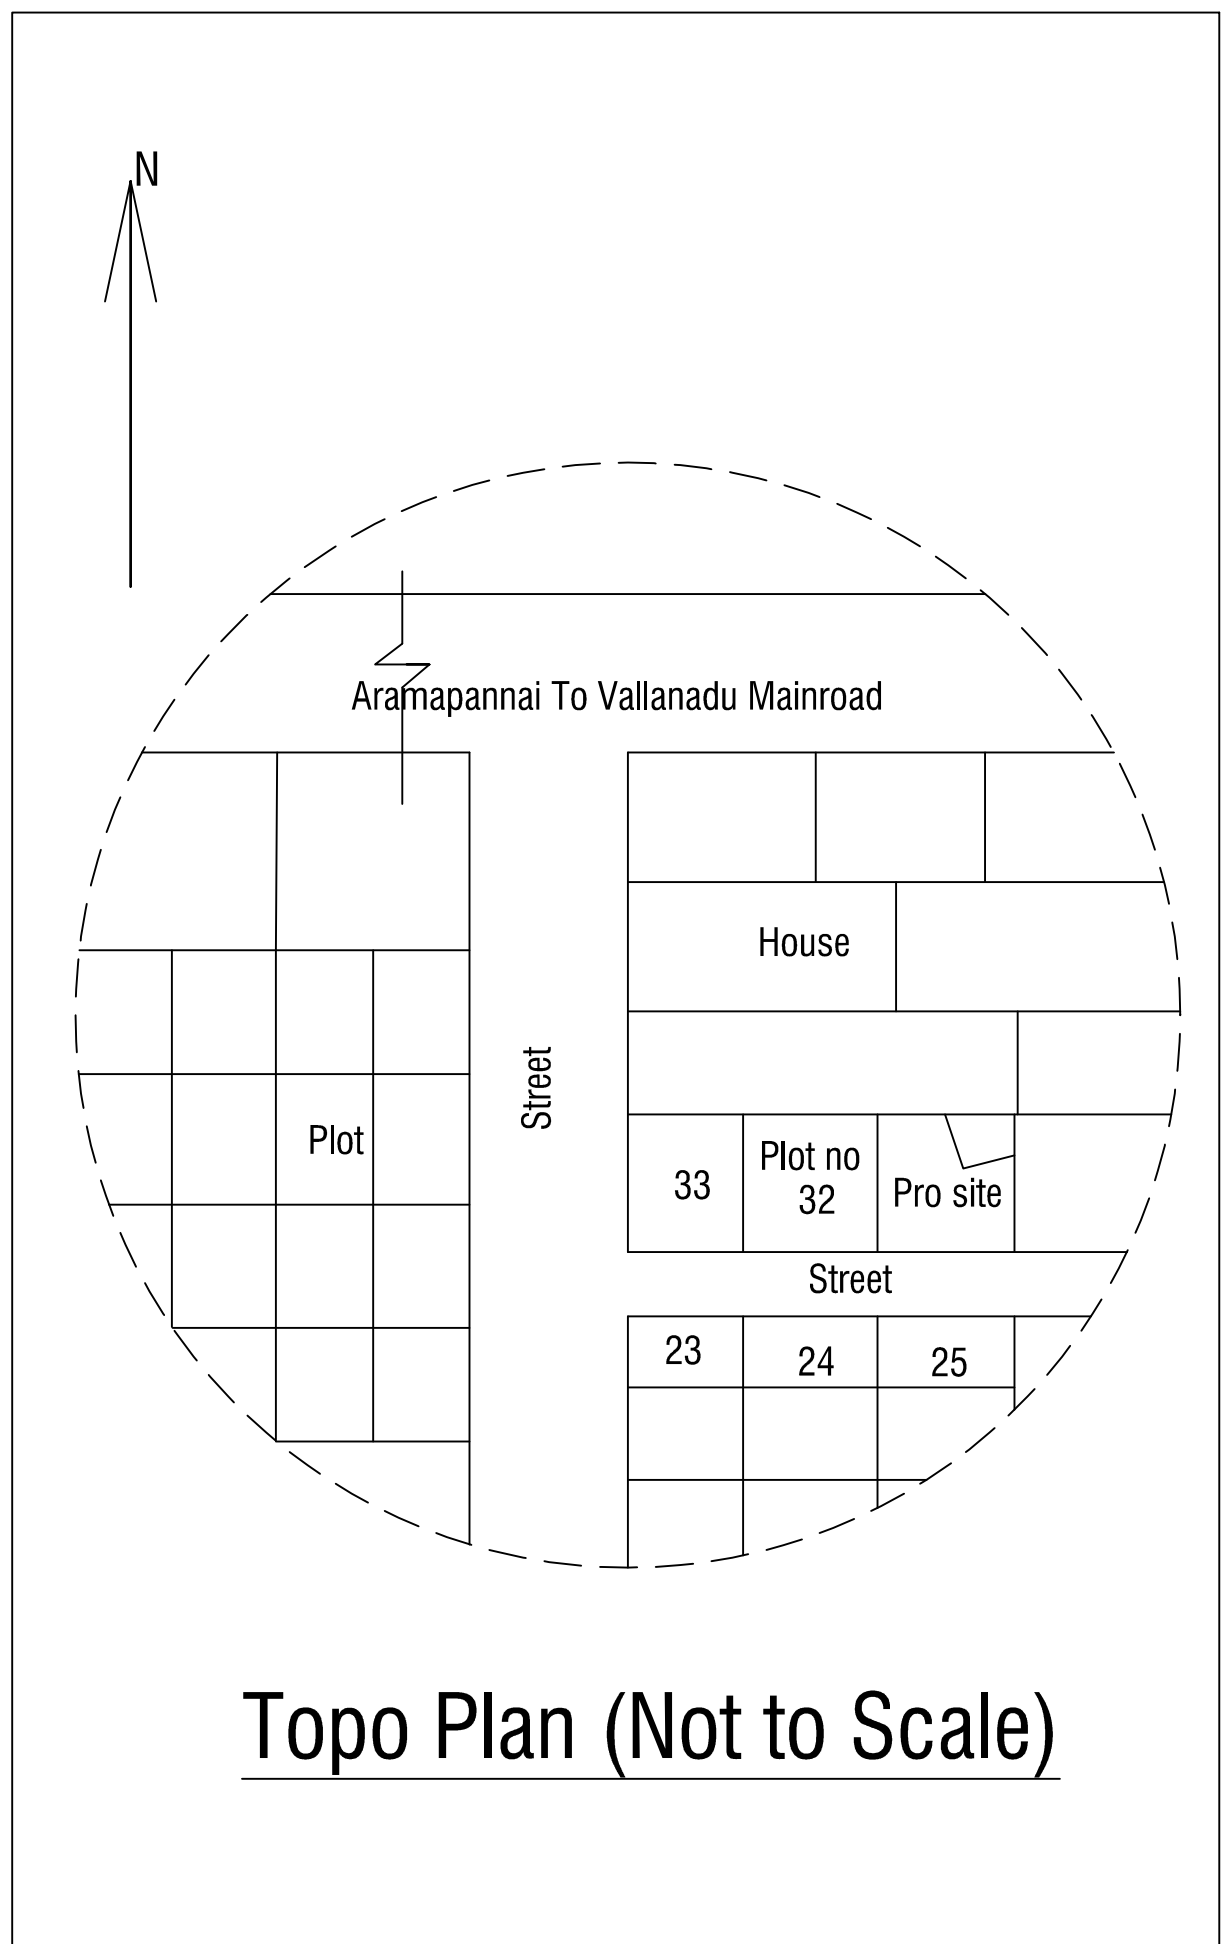
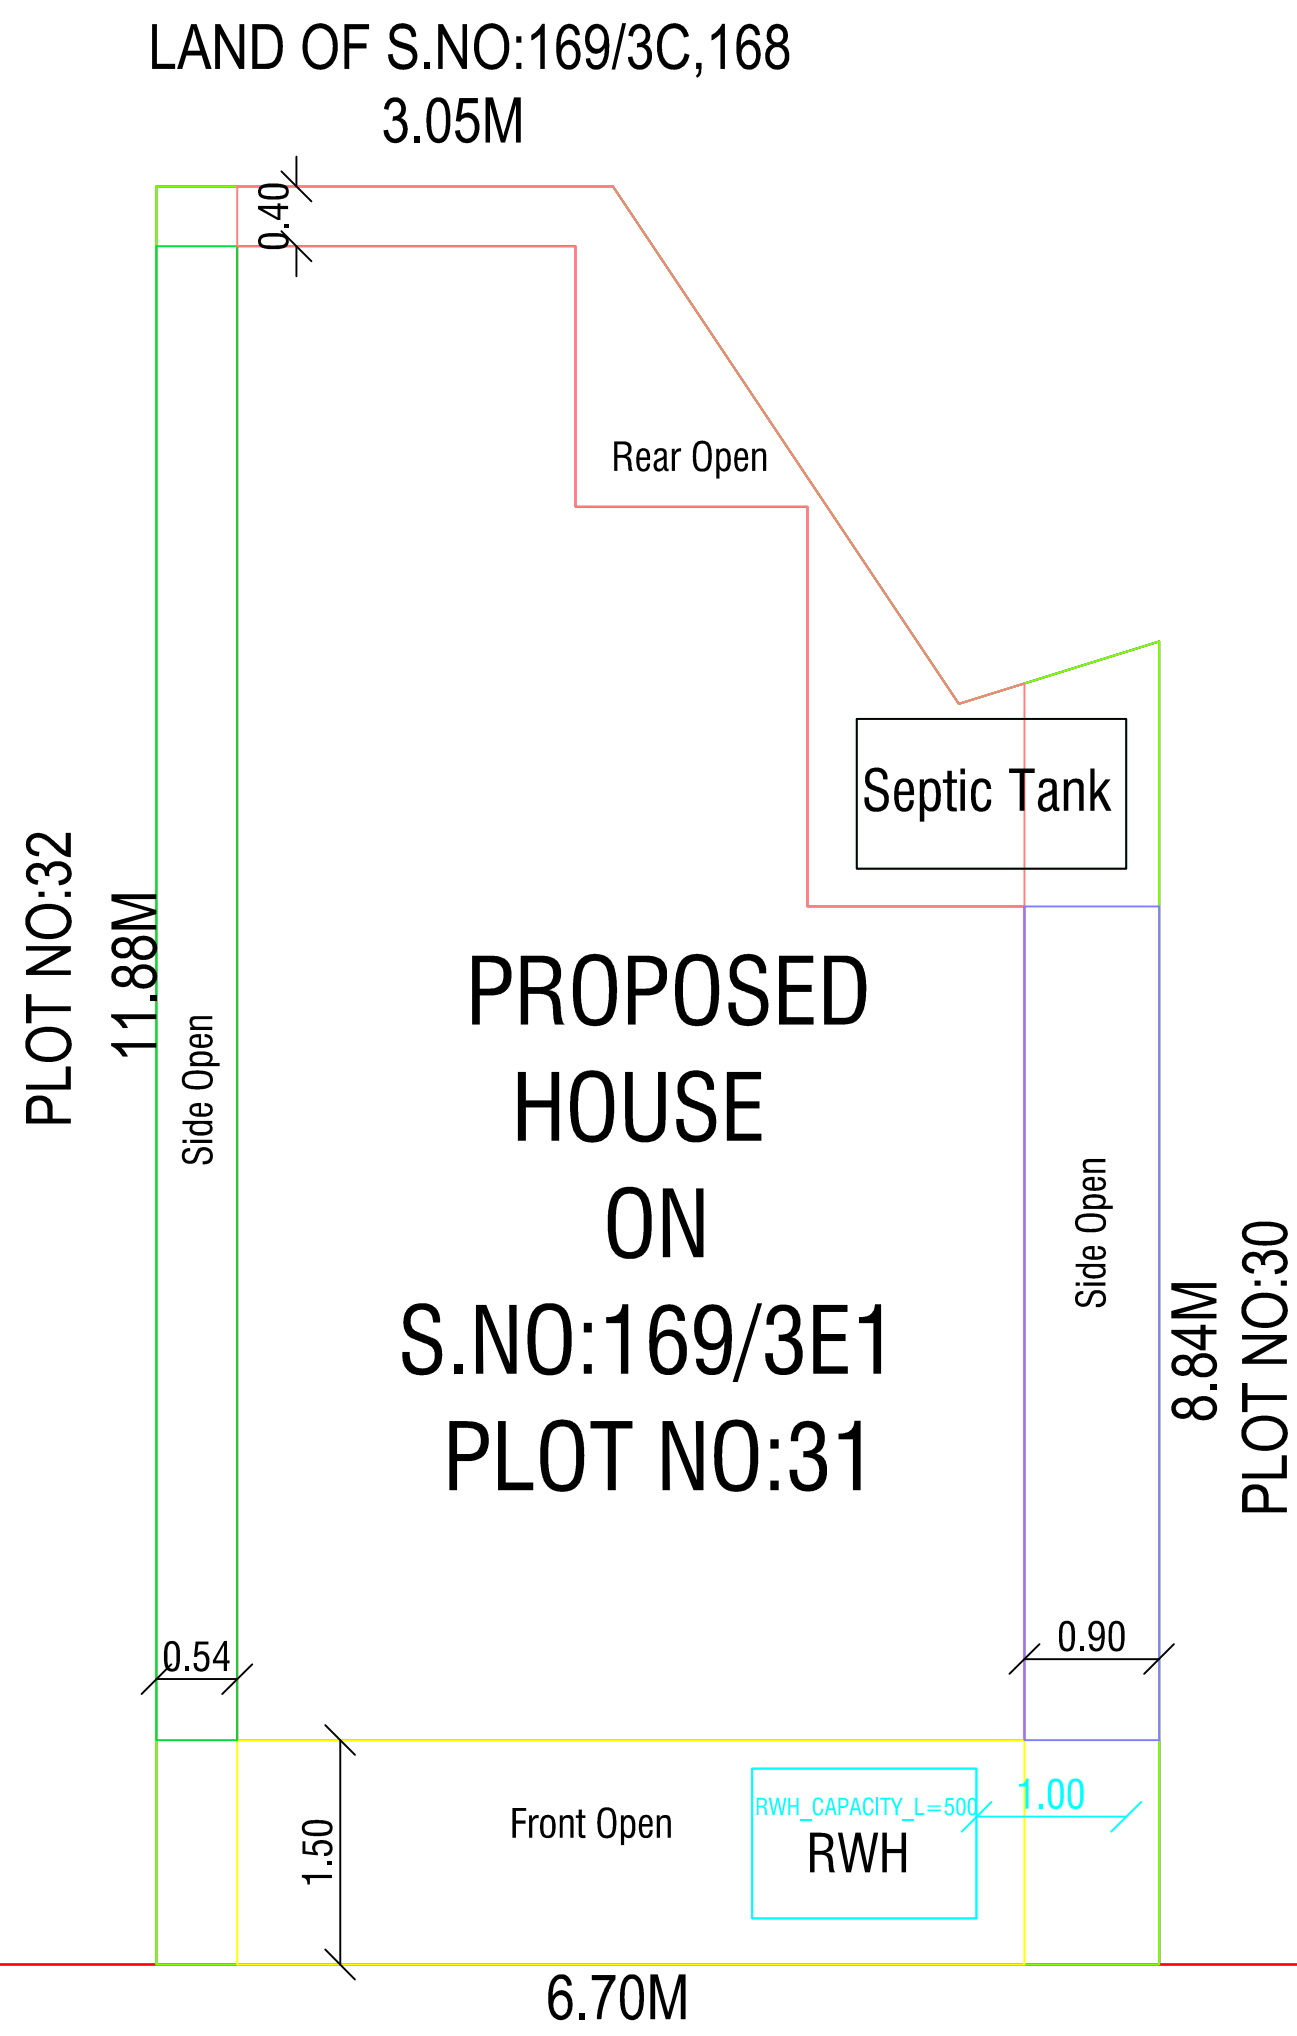


PLAN SHOWING THE PROPOSED CONSTRUCTION OF A DWELLING HOUSE (GROUND FLOOR) ON OLD SURVEY NO:169/3E,NEW SURVEY NO:169/3E1,PLOT NO:31,WARD NO:5,4TH NEW STREET,ARAFATH NAGAR,ARAMPANNAI VILLAGE AND PANCHAYAT,KARUNGULAM UNION,SRIVAIKUNDAM TALUK,THOOTHUKUDI DISTRICT.


Applicant Name : Mr.K.SHAHUL HAMEED,S/O.Mr.KAJA MUKAIDEEN

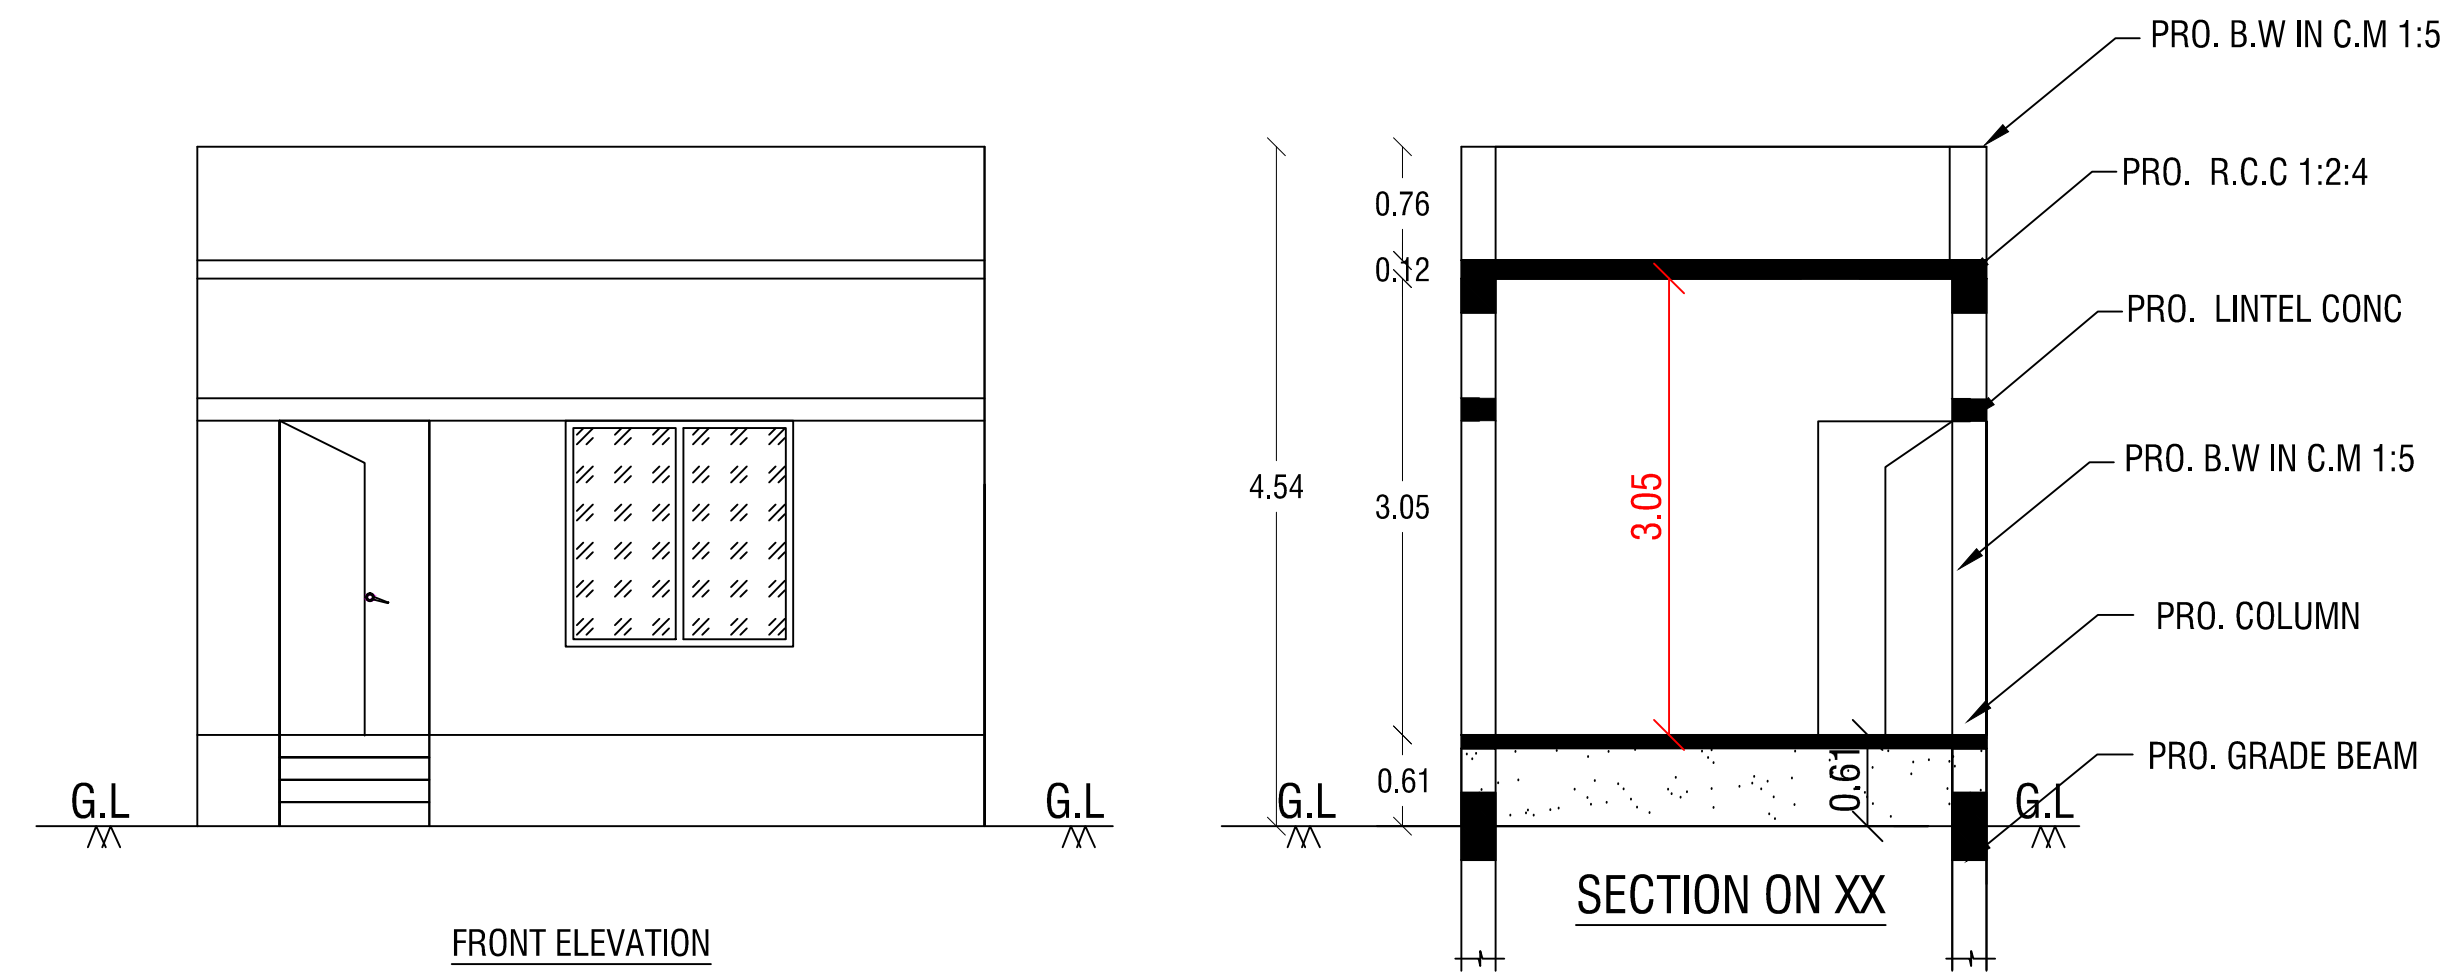

Site Plan (Scale 1:100)

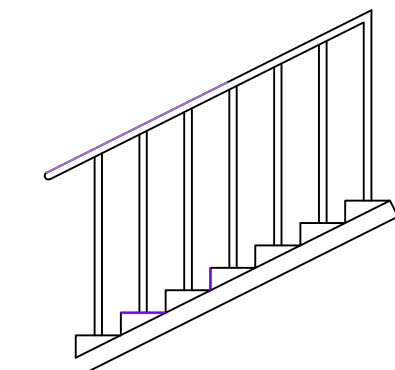

Staircase Details

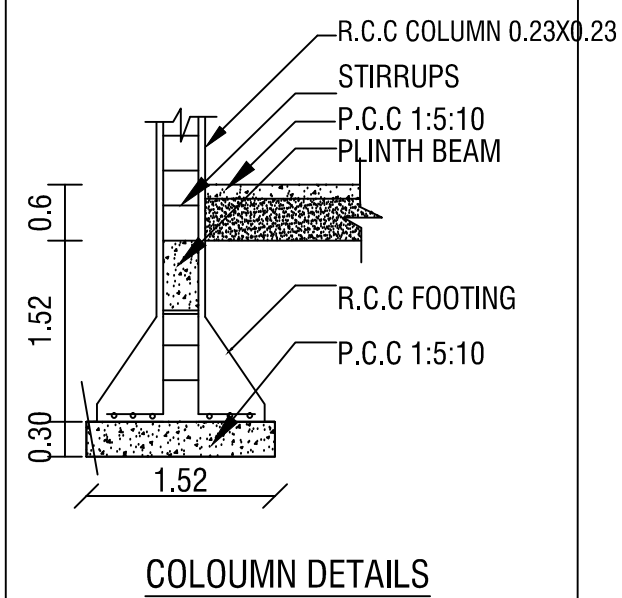

PLOT COVERAGE


G.F
Site Area

$$\frac{43.40}{71.35} = 0.60$$
$$= 60 \%$$

FLOOR AREA RATIO


G.F+F.F
Site Area

$$\frac{43.40}{71.35} = 0.60$$
$$0.60 < 2.00$$

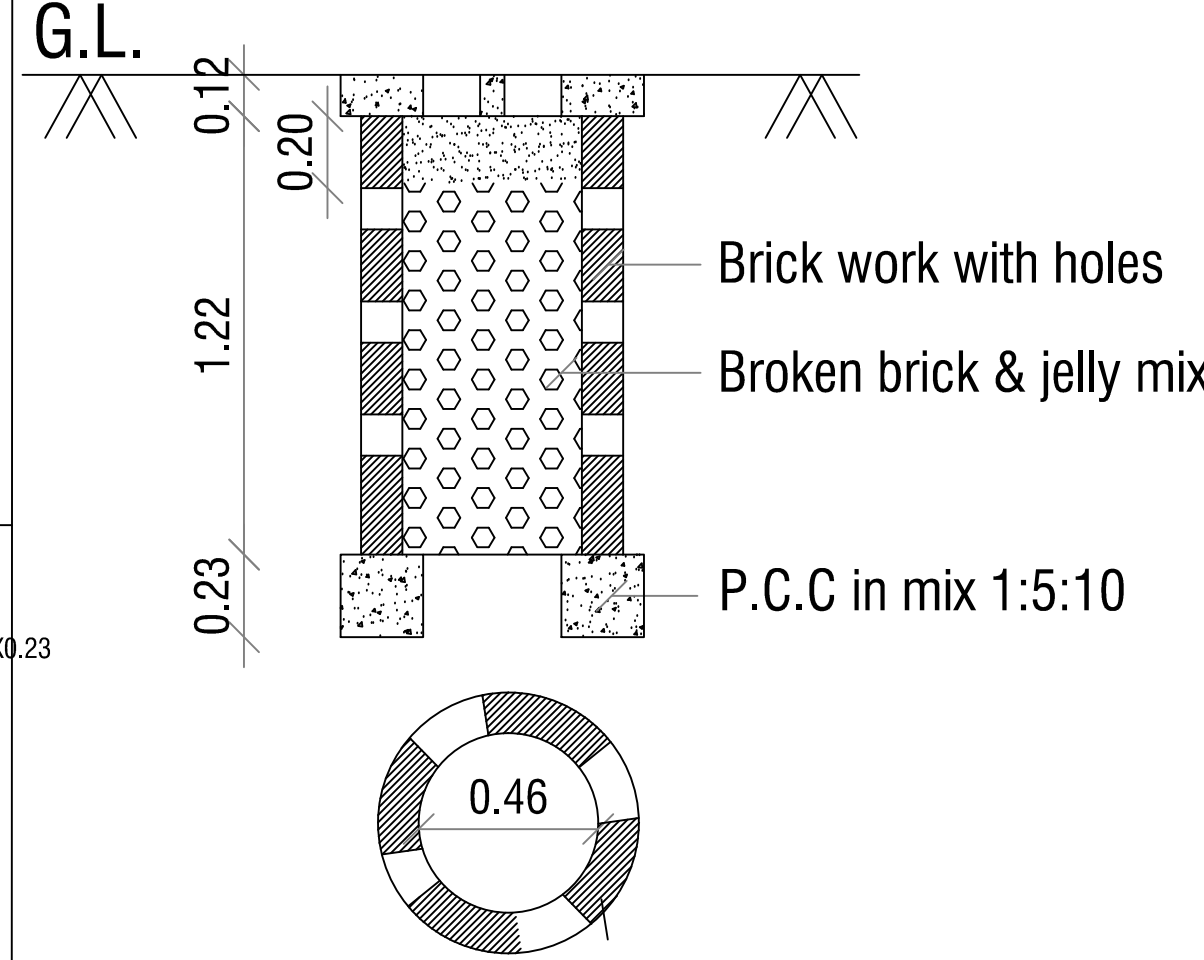

PERCOLATION PIT FOR 30 Sq. m.

(Scale:- 1:50)

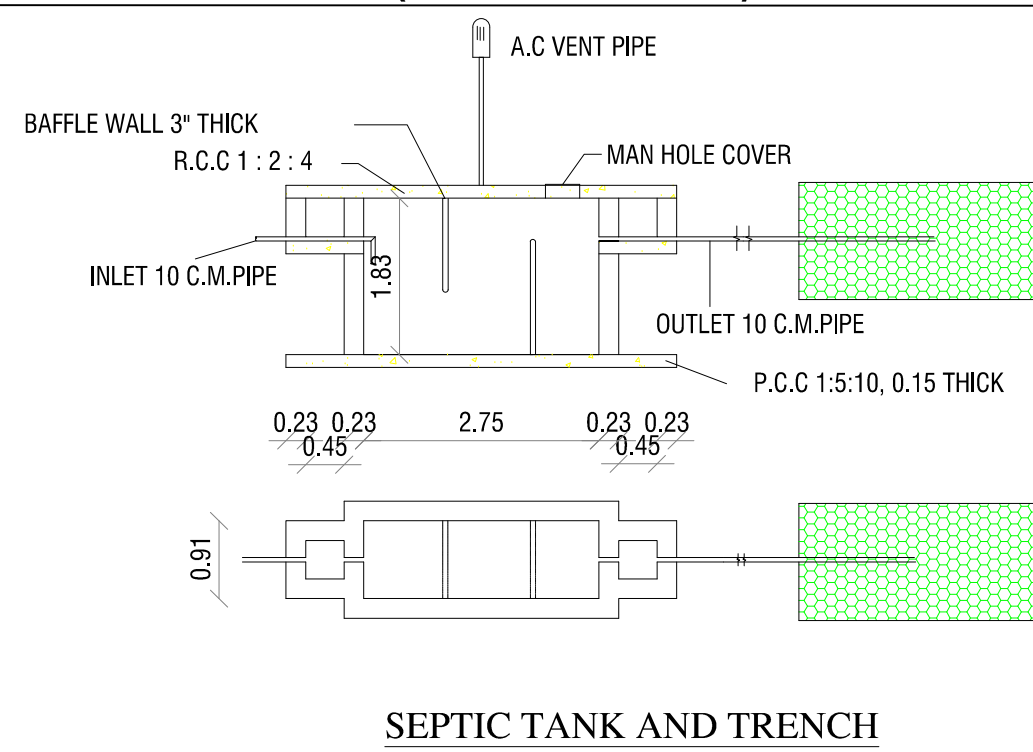

SEPTIC TANK AND TRENCH

PARKING CALCULATION:

1st 74.99 Sq.Mt Of Floor Area = 1 Two Wheeler
Total Floor Area = 43.40 Sq.Mt

Total Space = Not Required

Hence Ok.

Description	Required	Available	Remarks
Front Setback	1.50 m	1.50m	OK
Side Setback (Left)	NIL	0.54m	OK
Side Setback (Right)	NIL	0.90m	OK
Rear Setback	NIL	0.40m	OK
Two Wheeler	NIL	NIL	OK
FSI	2.00	0.60	OK

APPLICANT

K. Shahul Hameed

Applicant Name : Mr.K.SHAHUL HAMEED

JOINERY

MD	DOOR	1.00 X 2.10	W	Window	1.52 X 1.52
D1	DOOR	0.90 X 2.10	KW	Window	1.52 X 1.22
D2	DOOR	0.75 X 1.80	V	OPENING	0.91 X 2.10
O	OPEN	0.90 X 2.10	FW	Window	1.52 X 1.83

	AREA DETAILS	SQ.M	SQ.FT
☐	SITE AREA	71.35	768.01
☐	PRO. HOUSE AREA	43.40	467.16
☐	OPEN SPACE	27.85	300.85
☐	ROAD		

○ RAIN WATER COLLECTING TANK IS TO BE PROVIDED
waste water to be garden
ALL DIMENSION ARE IN METRE

ENGINEER

S. Marishwaran B.E.
Er. S. MARISHWARAN B.E.,
Registered Engineer
Reg No. KGLM/2022/07
3/28, Krishnan Kovil Street
Karungulam - 628 615
Cell: 96423 37858

