
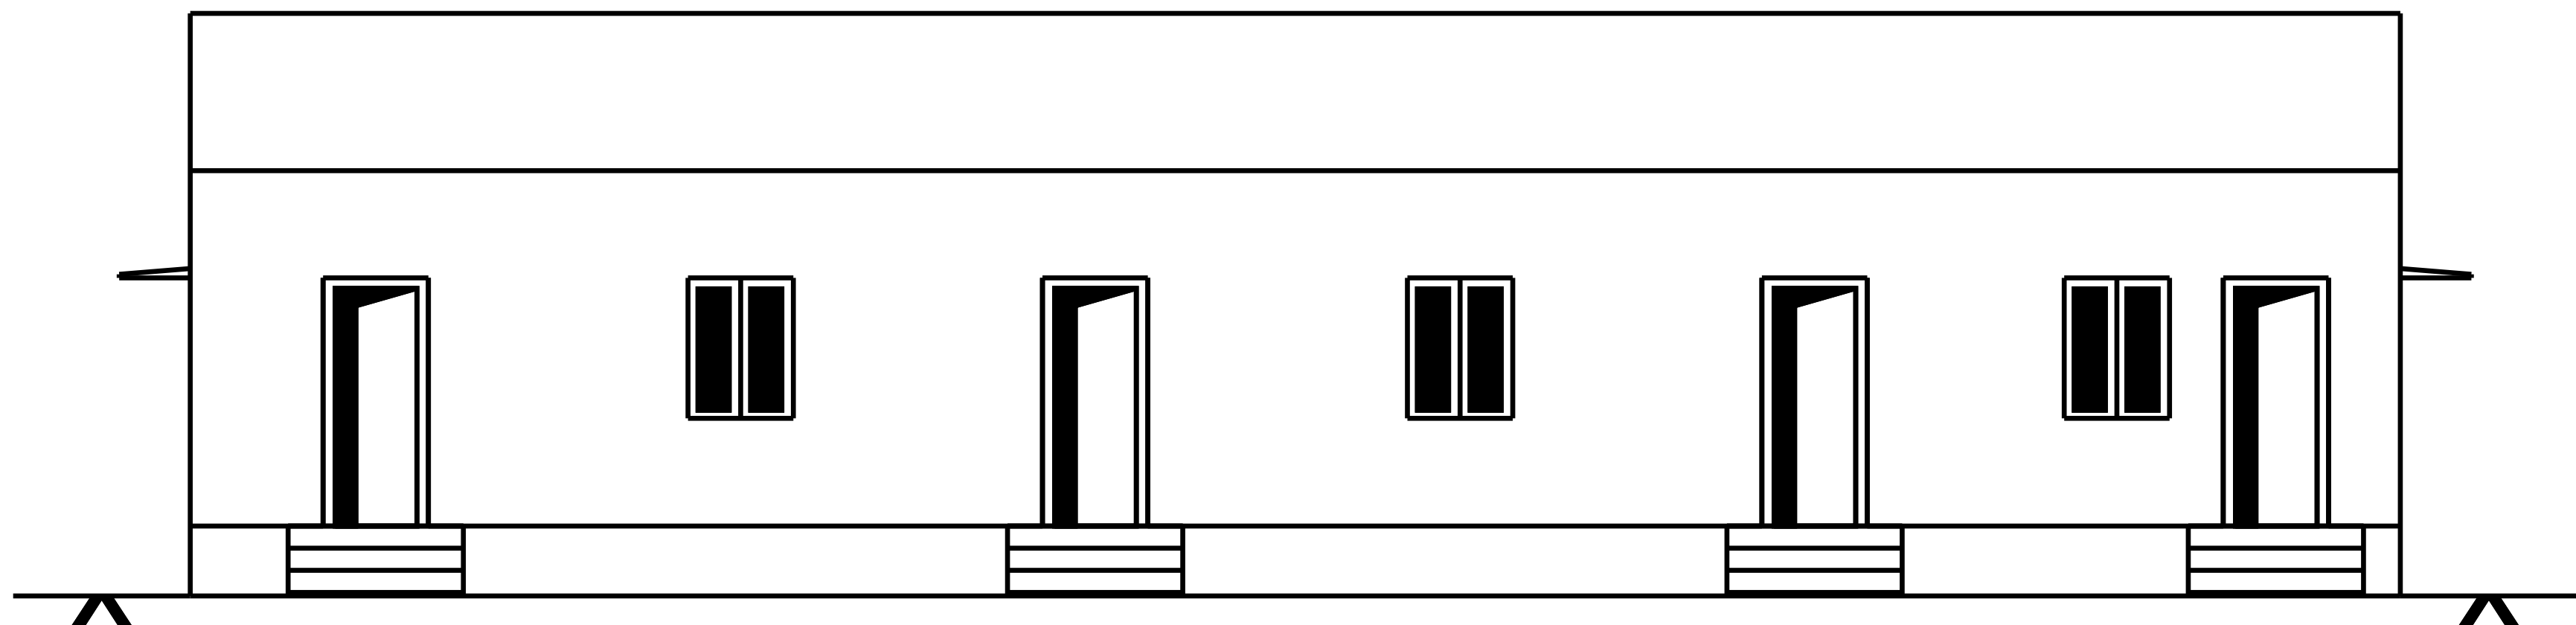
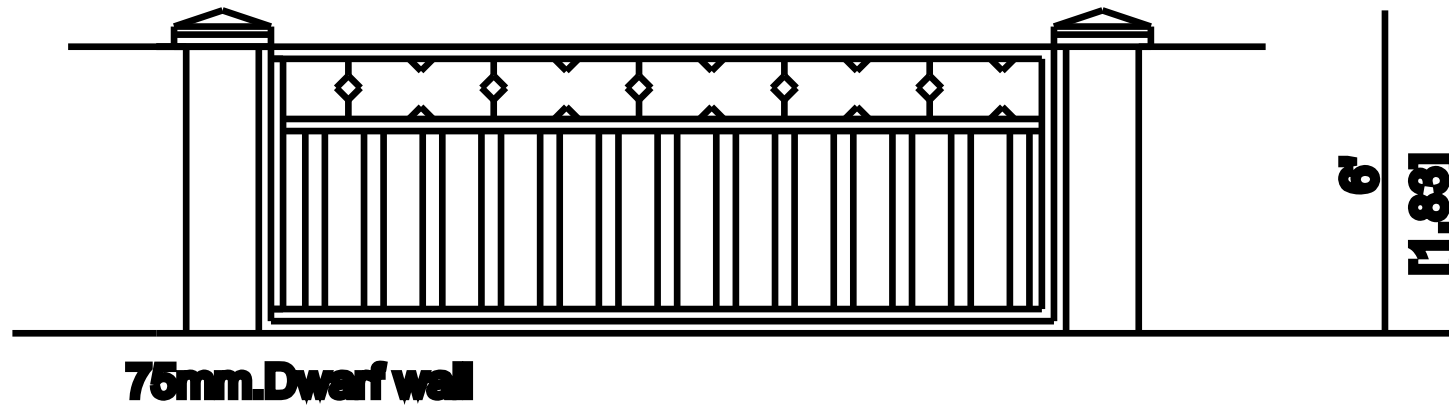
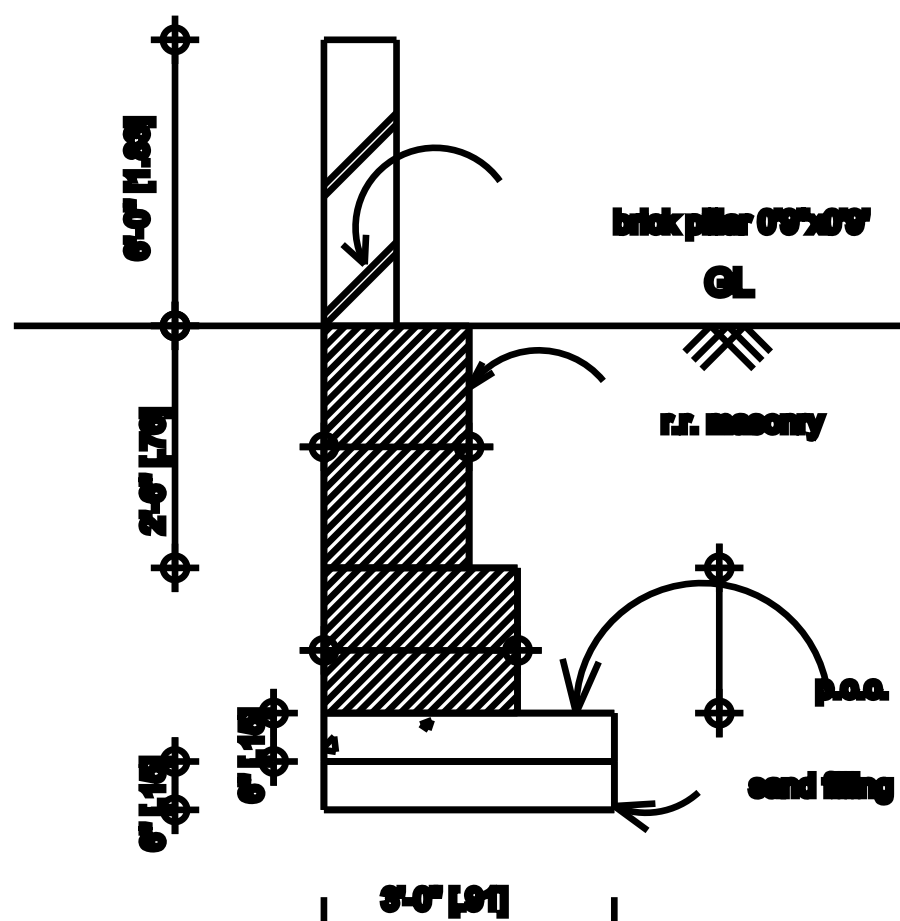





PLAN SHOWING THE PROPOSED CONSTRUCTION OF R.C.C ROOF ST.LUCIA
PRIMARY SCHOOL BUILDING,IN S.NO:221,AT KURUMBUR,ANGAMANGALAM VILLAGE
& PANCHAYAT OF ALWARTHIRUNAGARI UNION.

NAME OF THE APPLICANT : KANPRIRAHASIAMMAL DEVALAYAM.


ST.LUCIA PRIMARY SCHOOL.

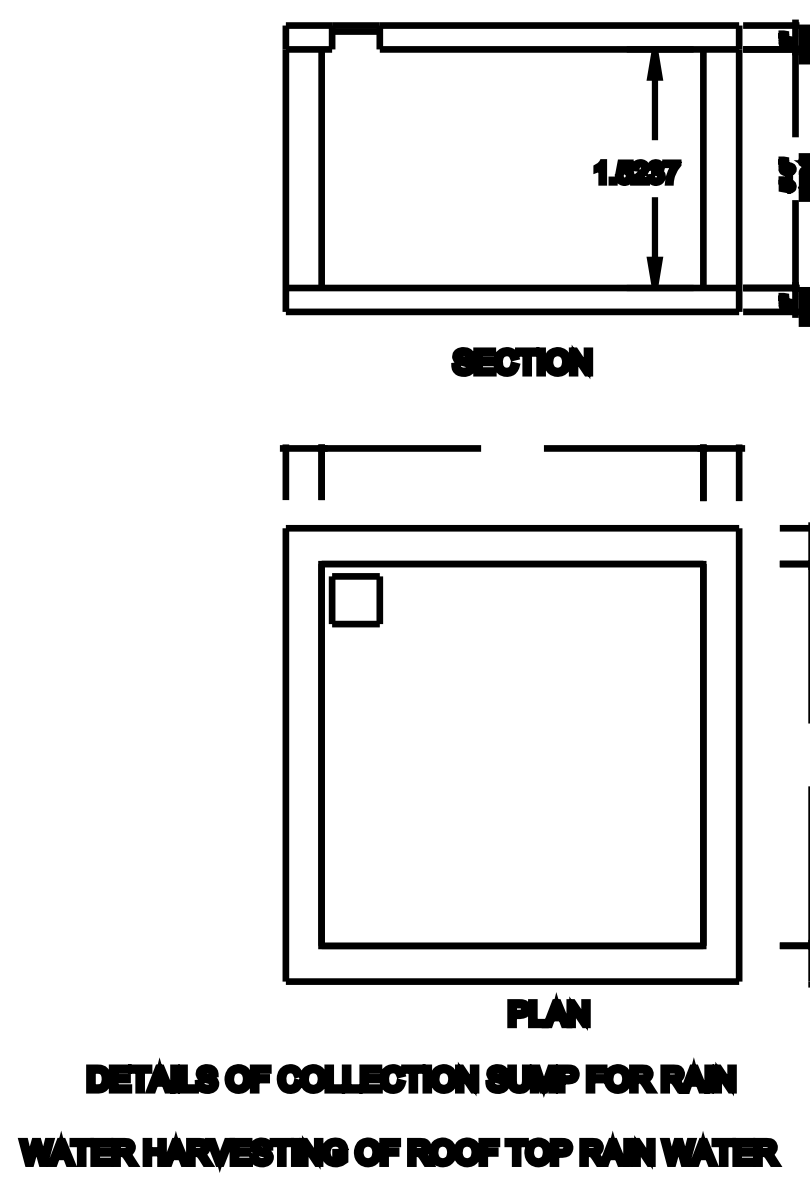

ELEVATION

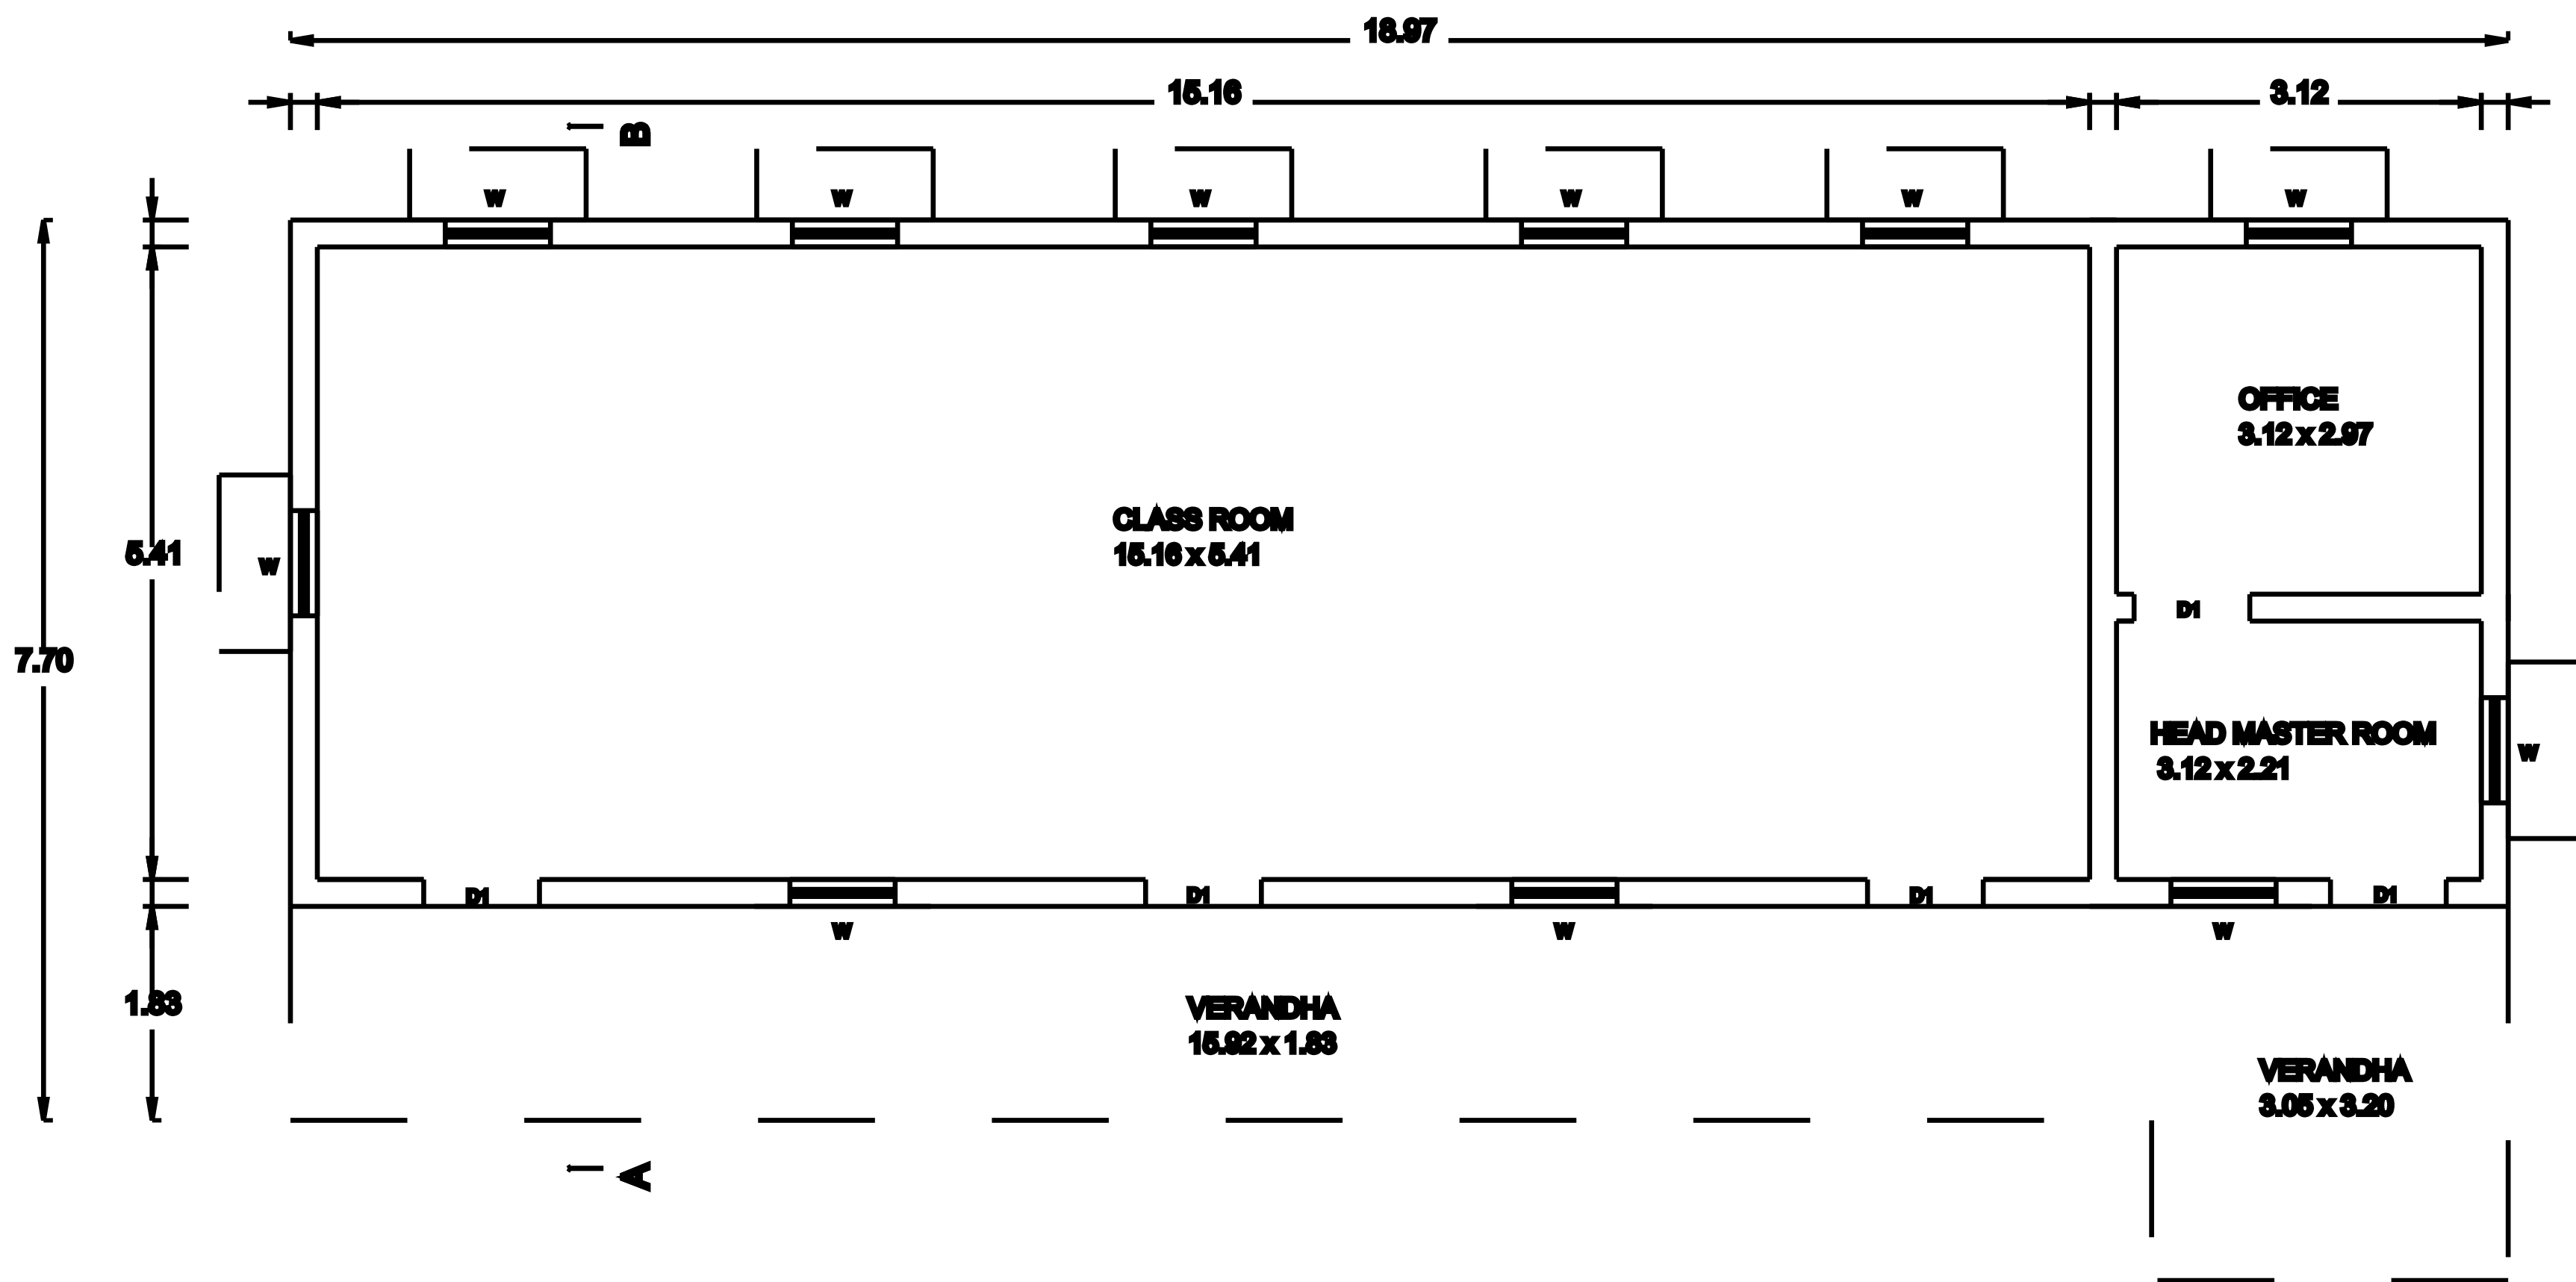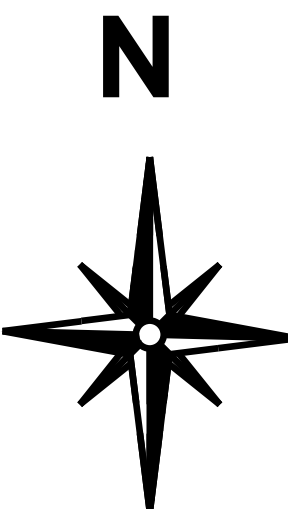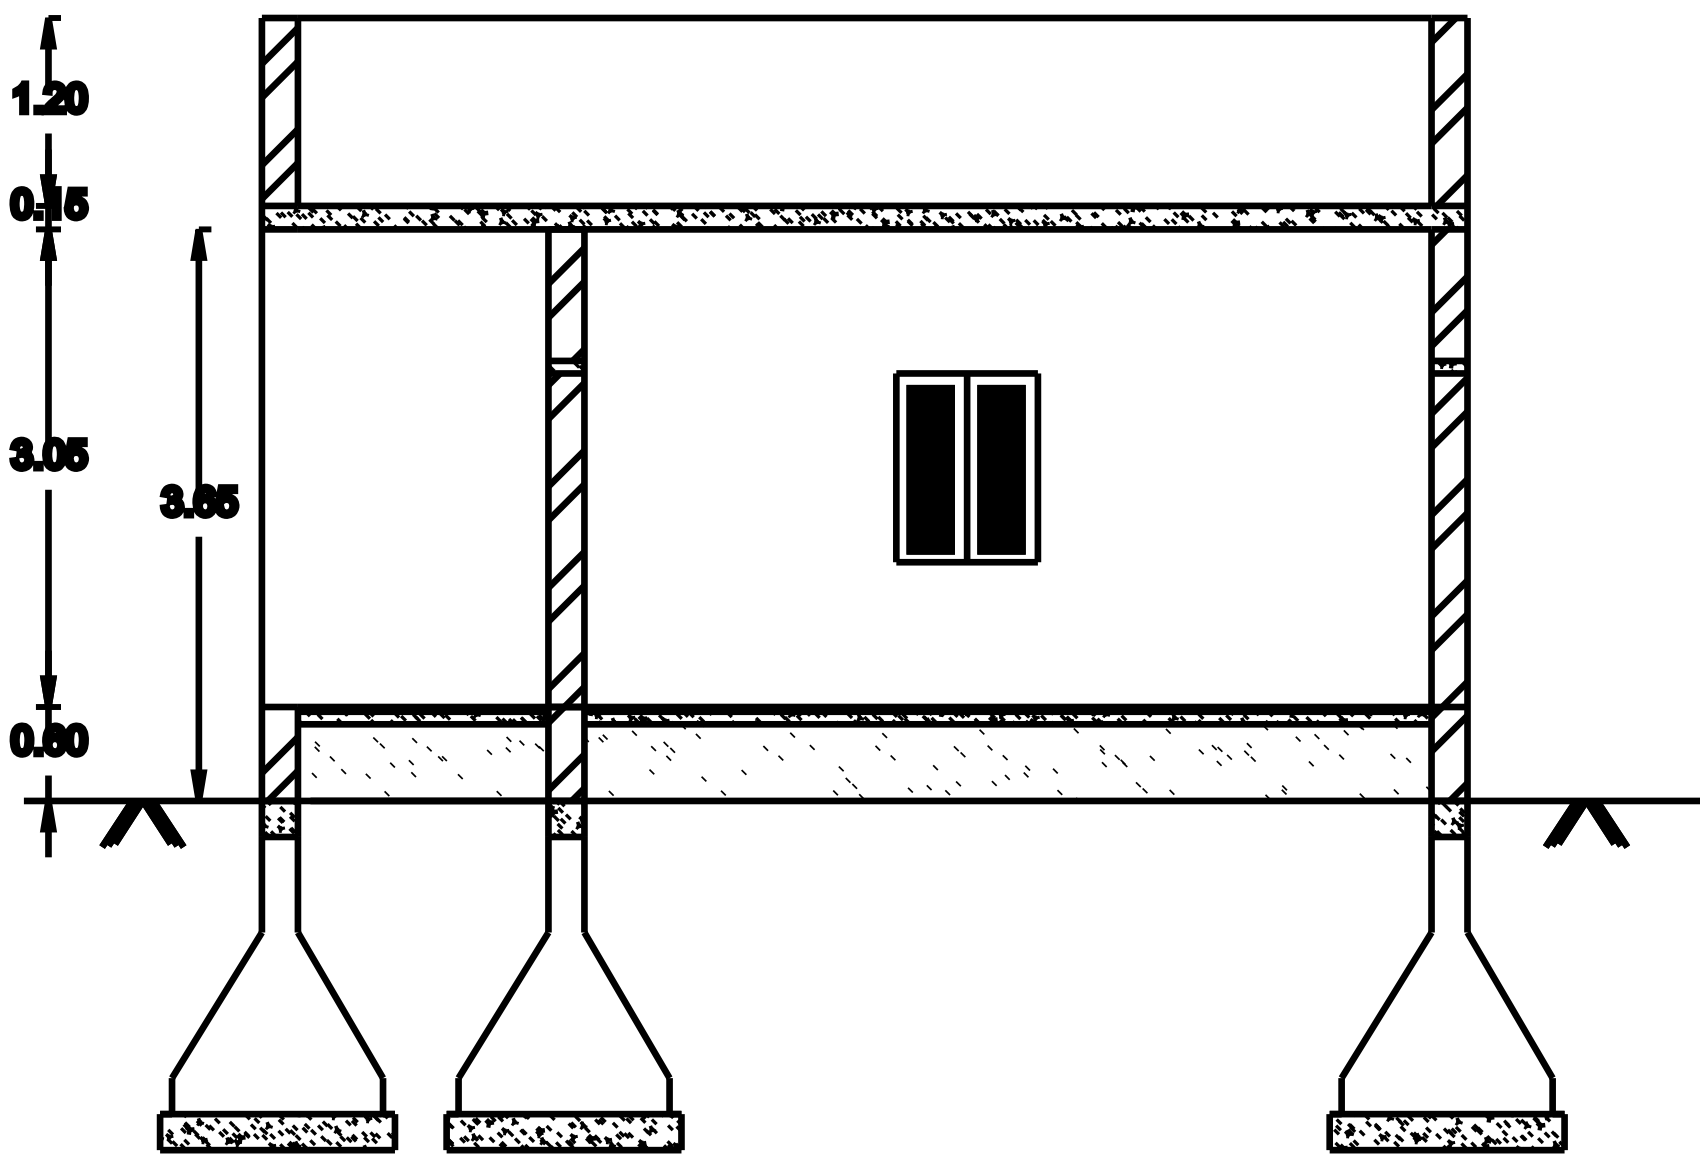


GROUND FLOOR PLAN

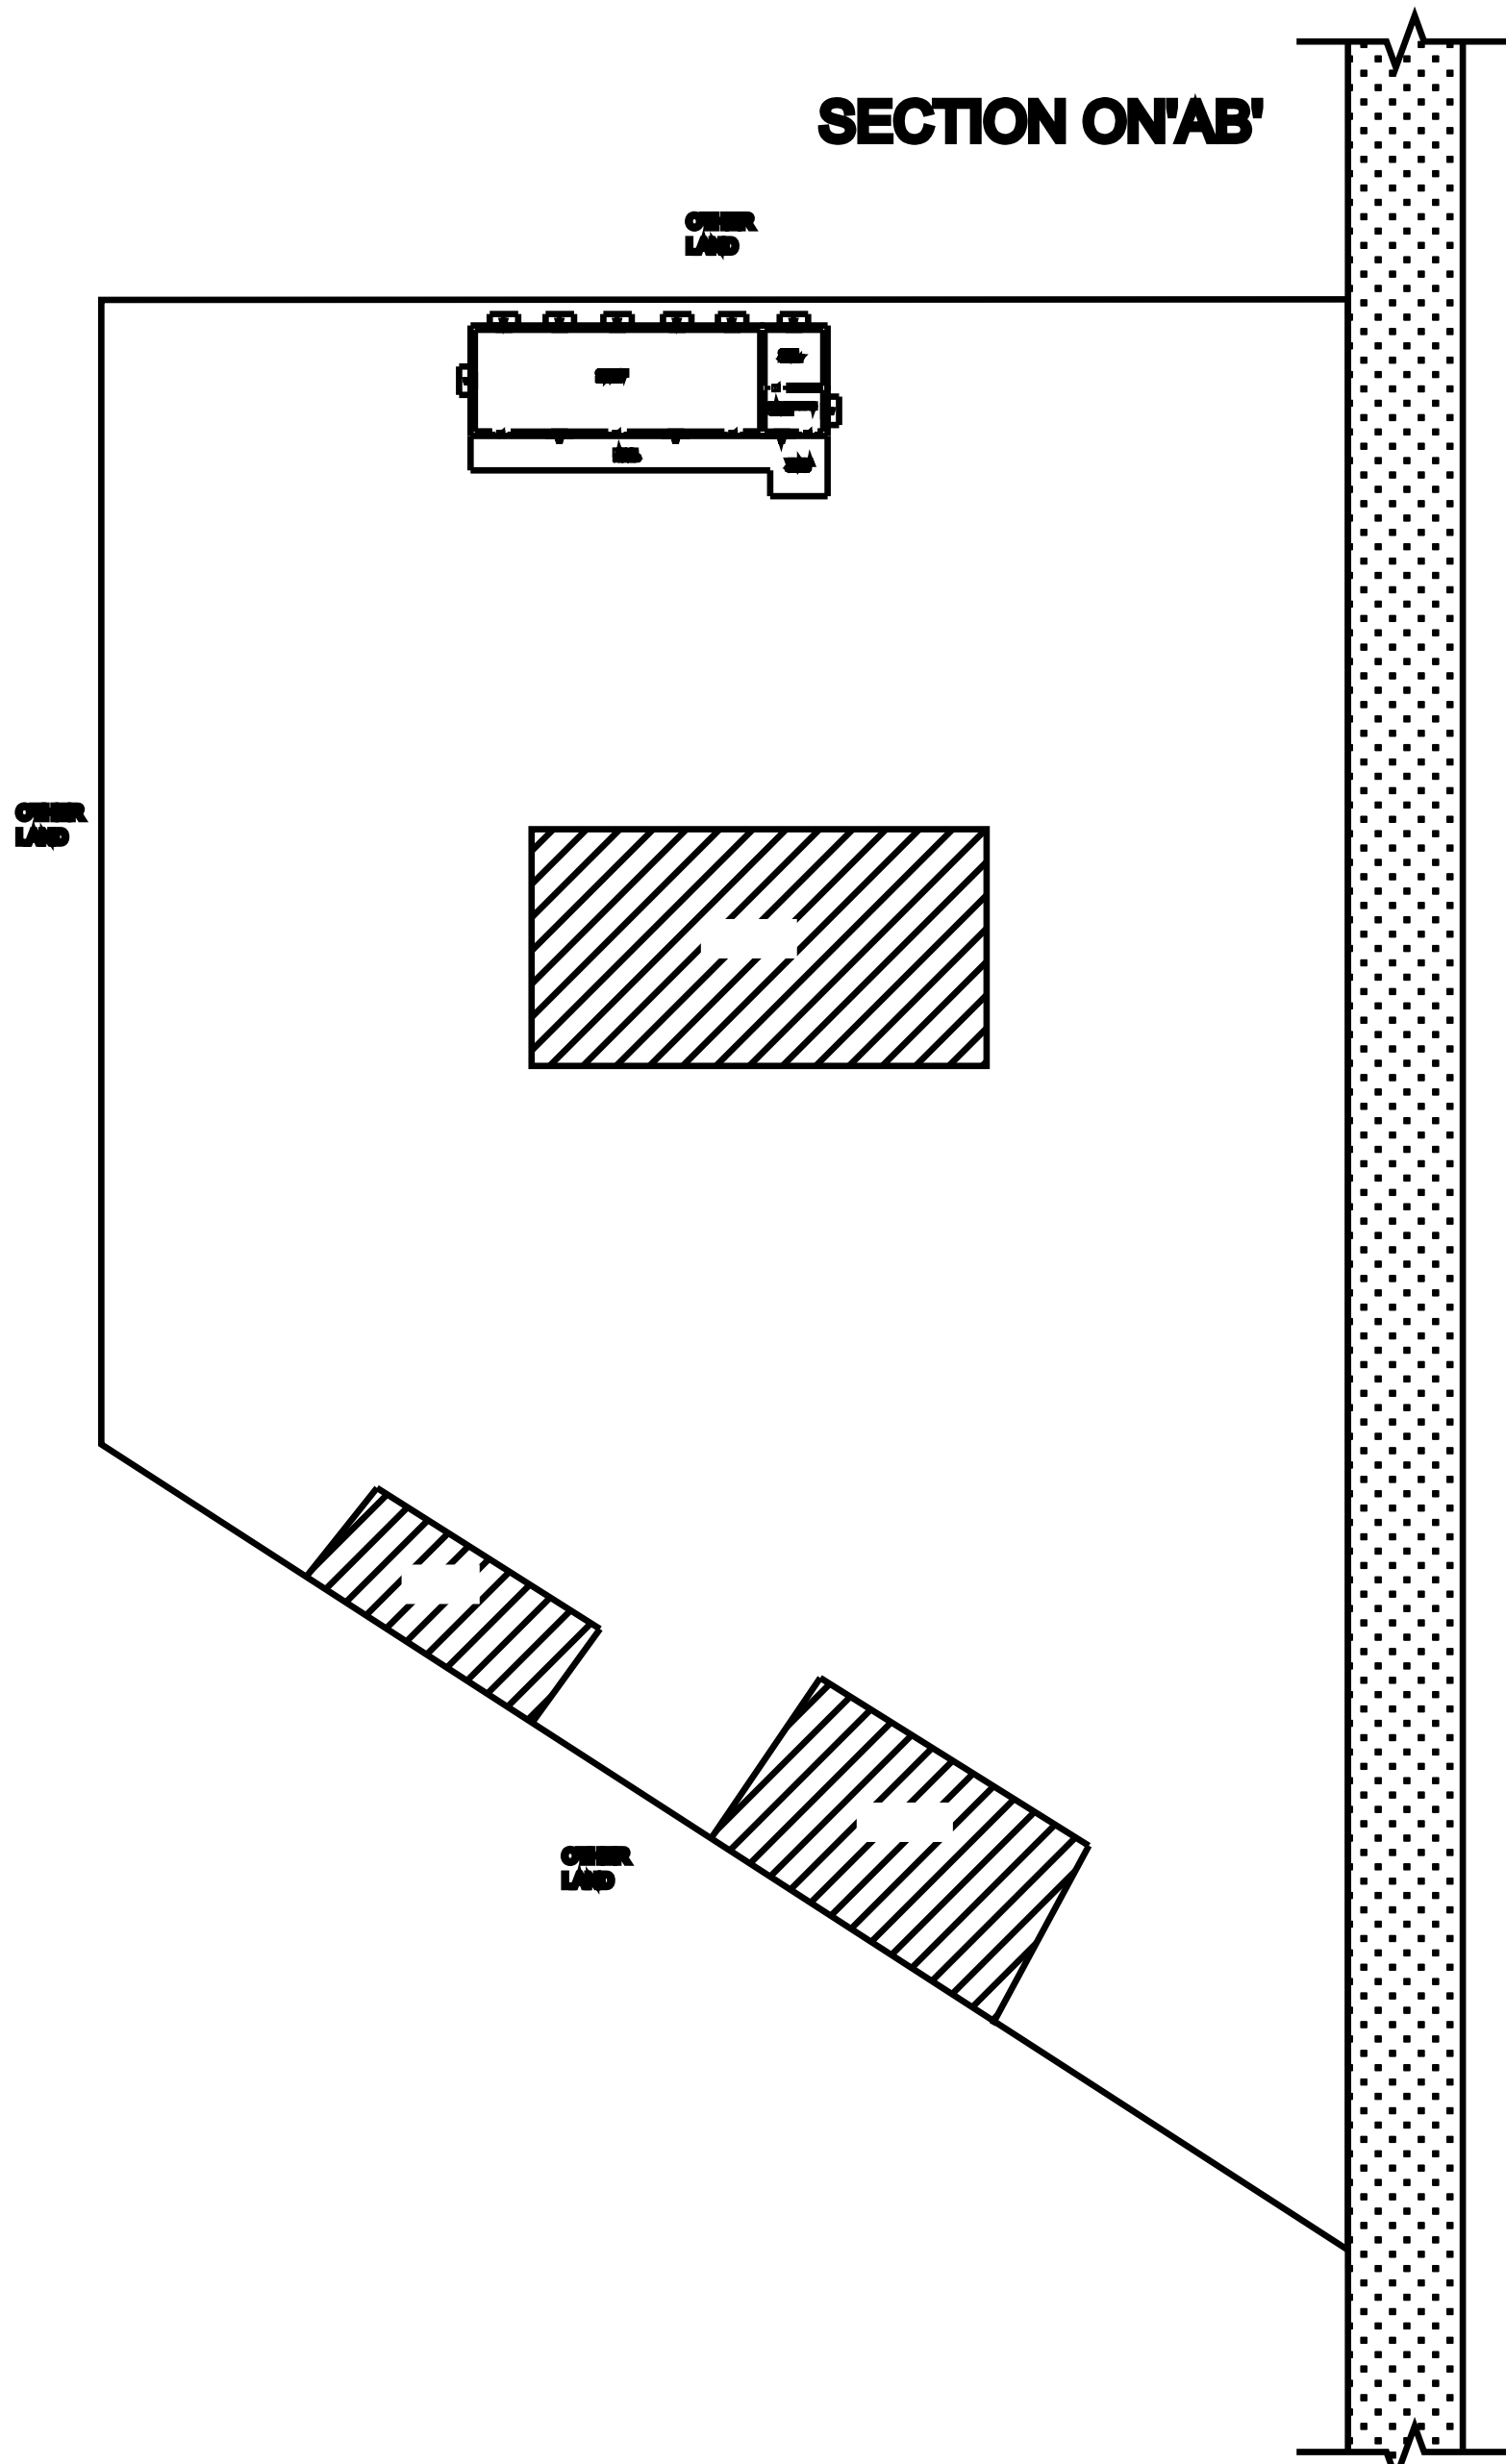

APPLICANT

ENGINEER

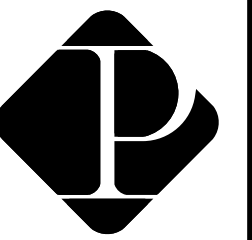

POTTHI CONSTRUCTIONS
Near Potthi Public School
Tiruvannamalai.
Cell No. 90254 38288 , 99524 69037

PLAN NO:
1010

JOINERY			
W3	Window 4.49 X 1.22	W2	Window 2.96 X 1.22
D	DOOR 1.22 X 2.10	V1	Ventilator 2.33 X 0.81
D2	DOOR 0.78 X 2.10	V	Ventilator 0.81 X 0.81
AREA DETAILS		SQ.M	SQ.FT
	SITE AREA	5447.13	58632.90
	PROPOSED AREA	150.24	1617.18
	PRO. GROUND FLOOR	150.24	1617.18
	OPEN SPACE	5296.89	57015.72
	ROAD		

RAIN WATER COLLECTING TANK IS TO BE PROVIDED
waste water to be garden
ALL DIMENSION ARE IN METRE
SCALE 1:100

OFFICE USE

