



PLAN SHOWING THE PROPOSED ADDITIONAL CONSTRUCTION OF A DWELLING HOUSE WITH FIRST FLOOR AT SY NO:43/5, PATTA NO:1684, KARUNGALI AMMAN KOVILSTREET,

KULASEKARANPATTINAM VILLAGE ANDPANCHAYAT, UDANGUDI PANCHAYAT UNION, TIRUCHENDUR TALUK, THOOTHUKUDI DISTRICT.



NAME OF THE APPLICANT: Mr. VENUGOPAL (S/O) Mr. POISOLLA MEIYAN

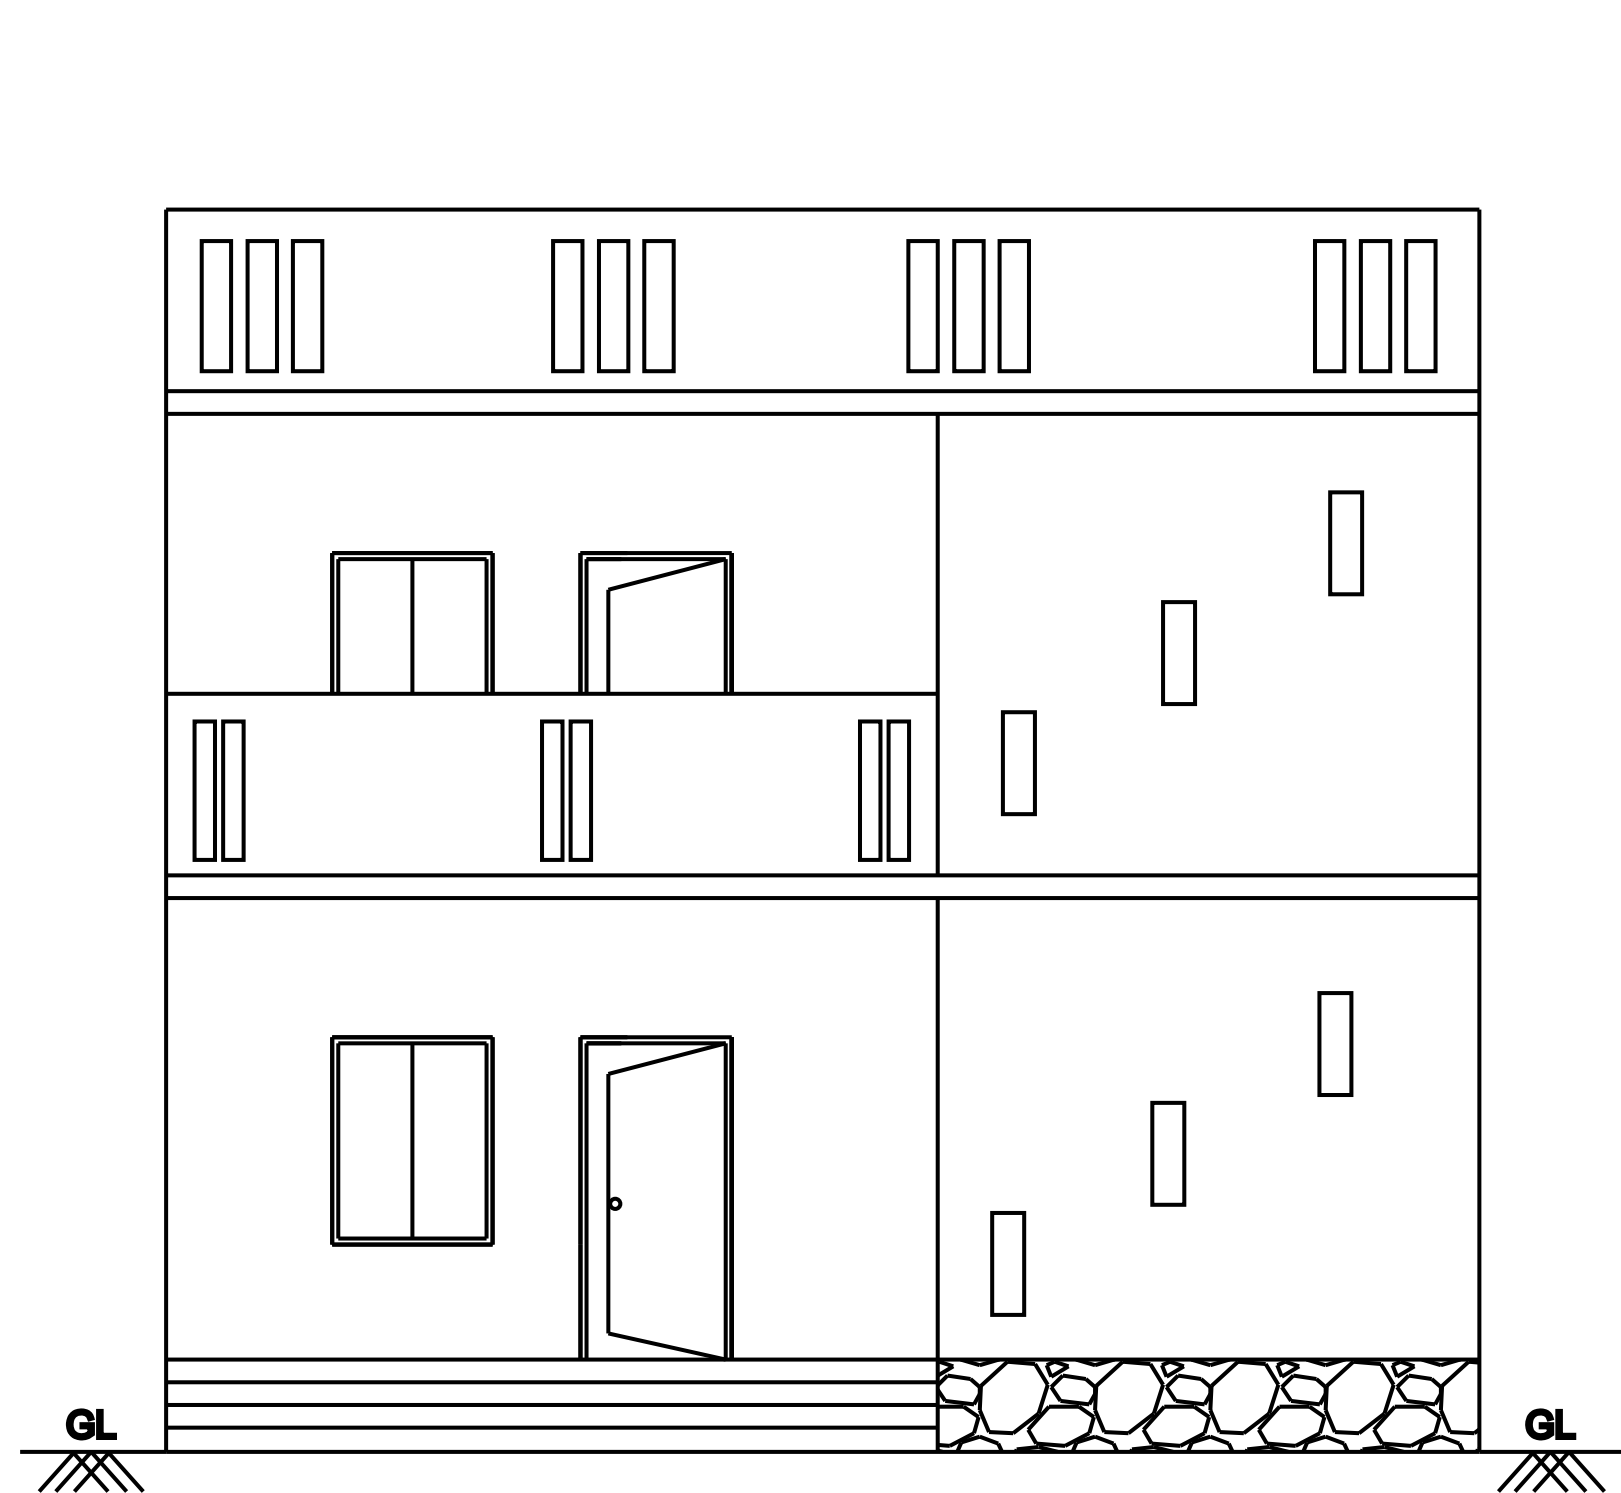


FRONT ELEVATION

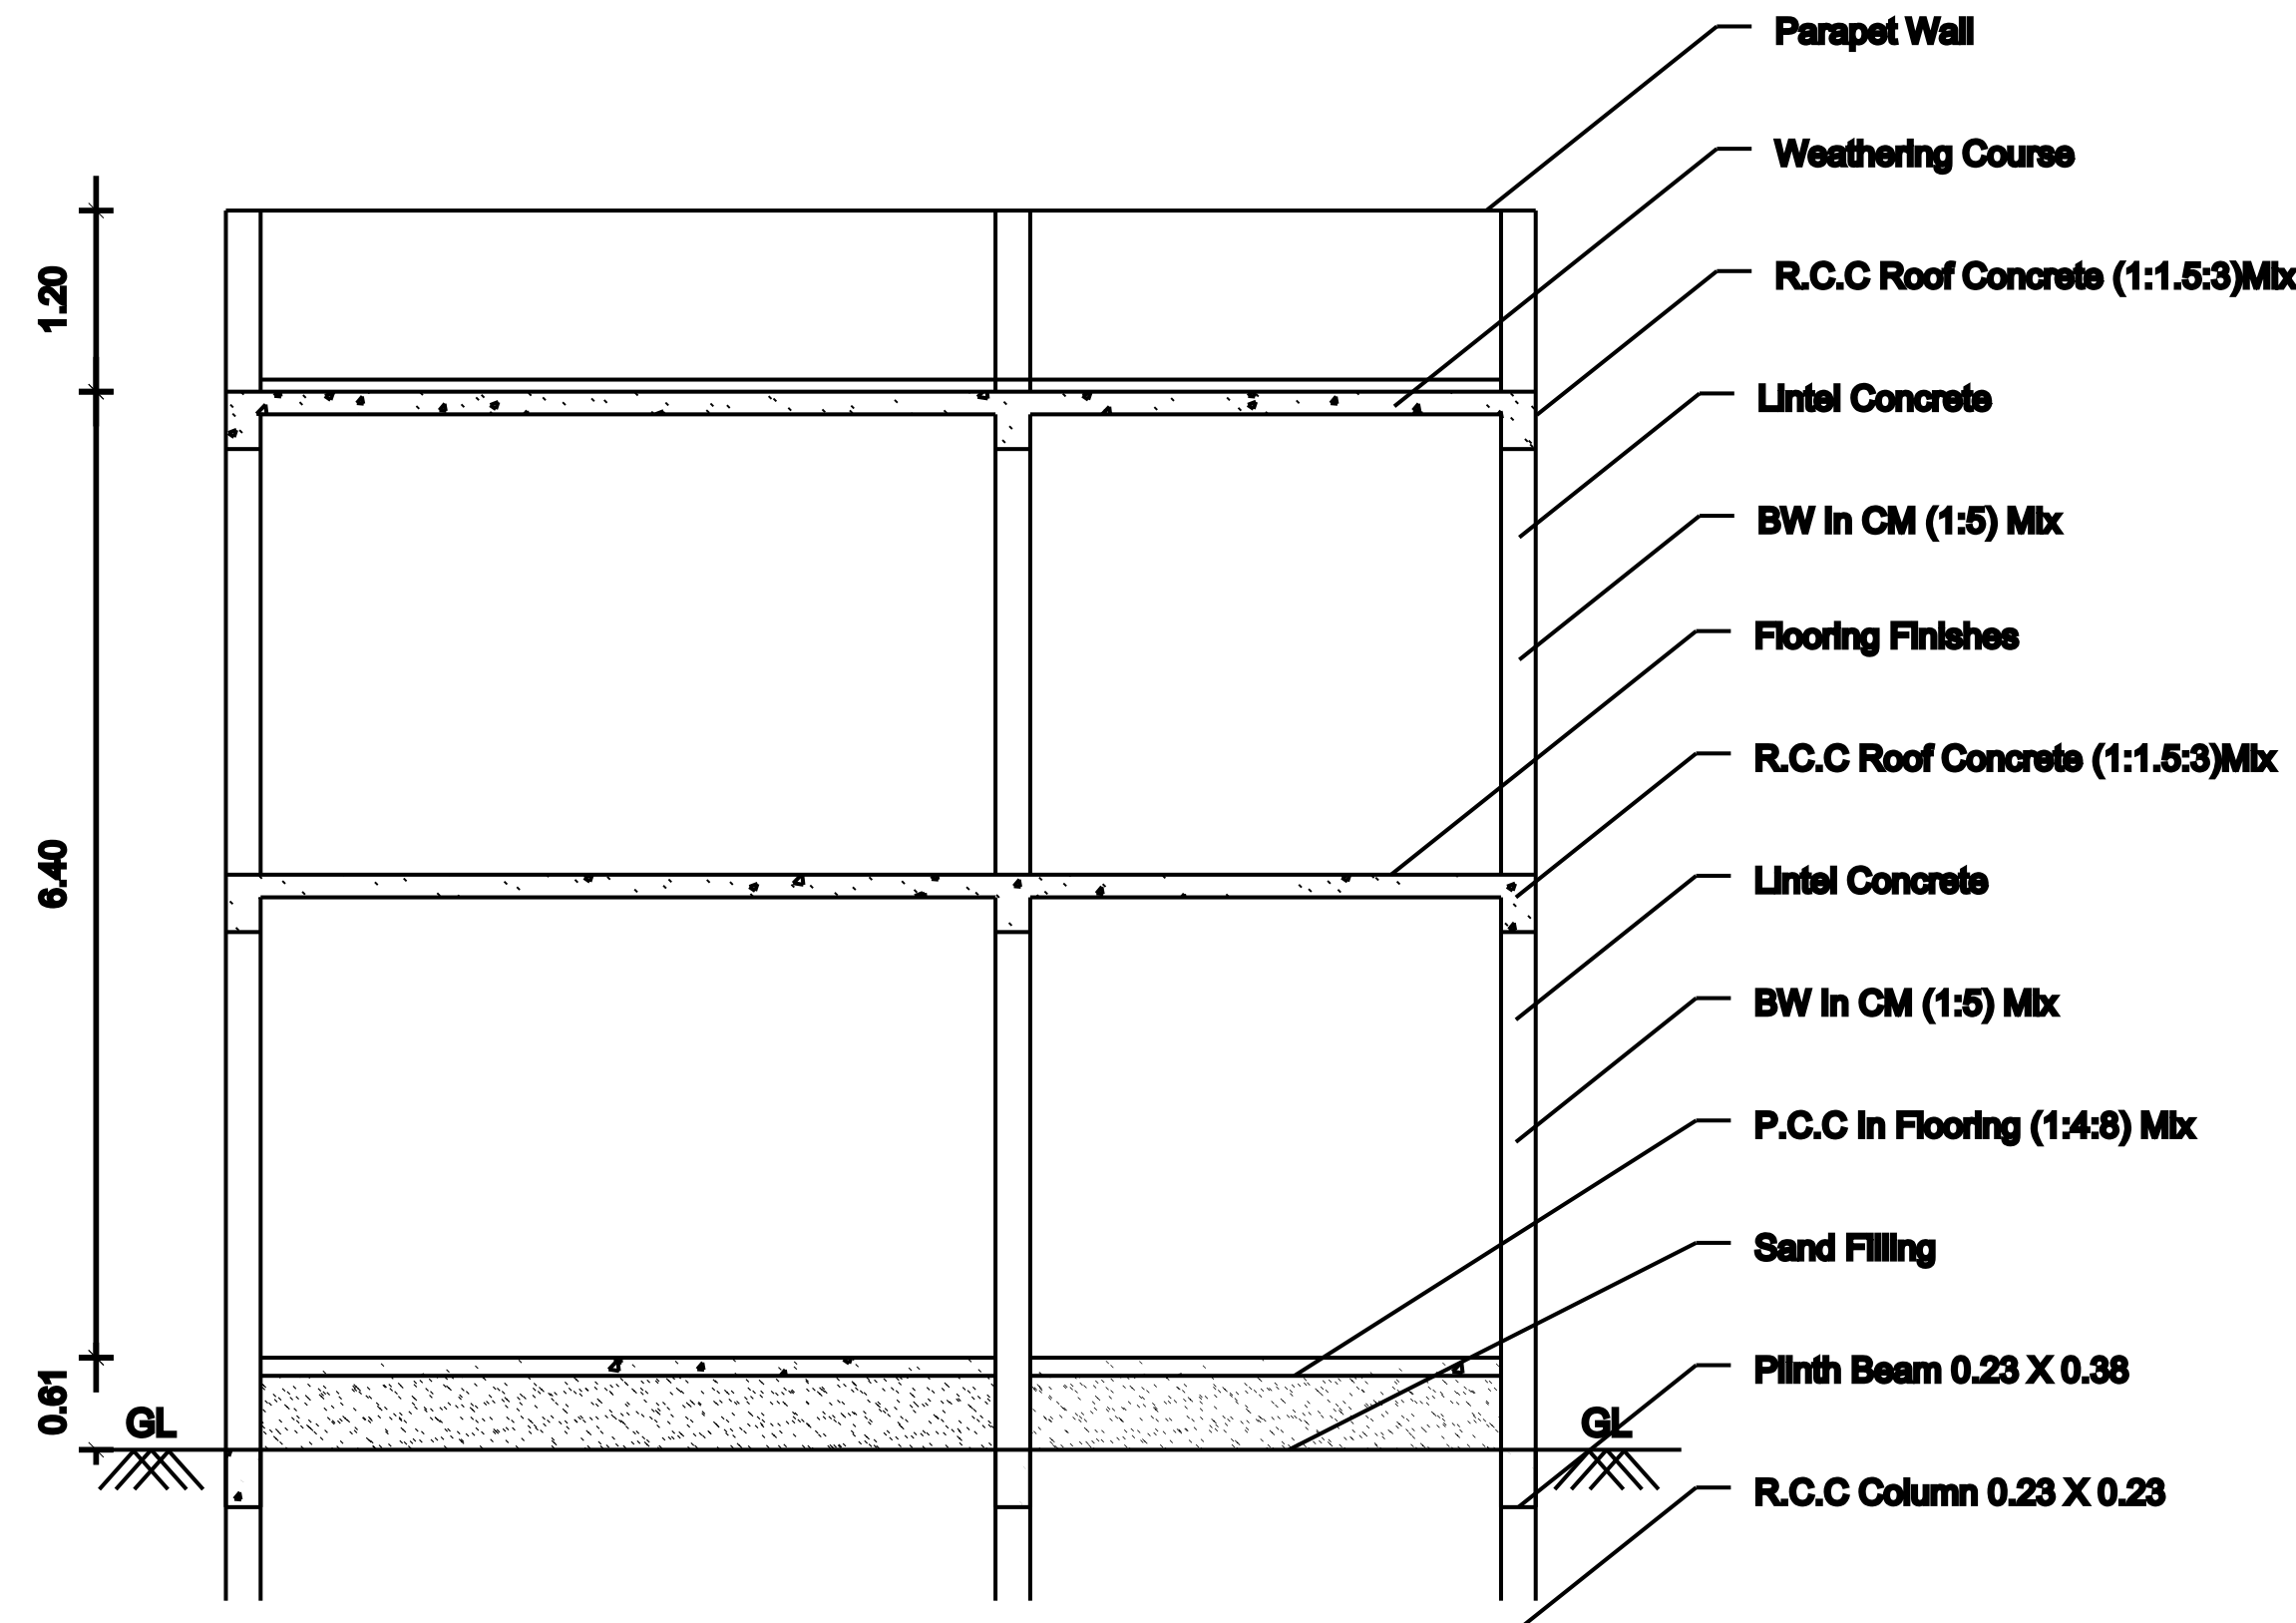


SECTION ON 'AB'

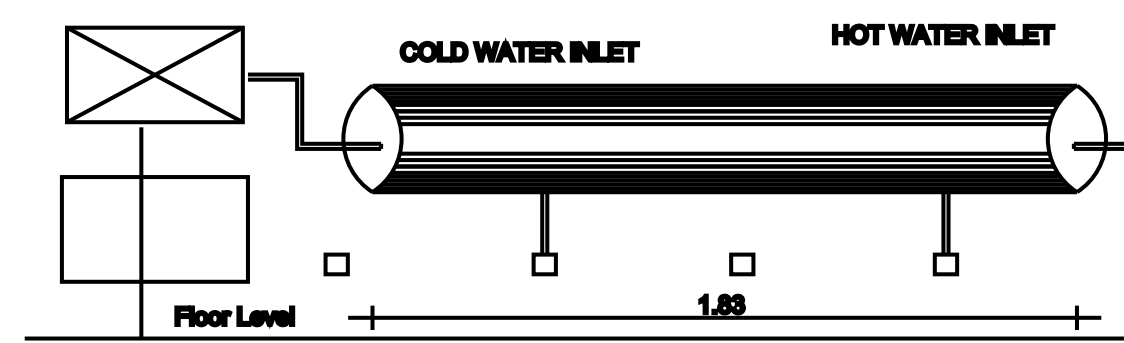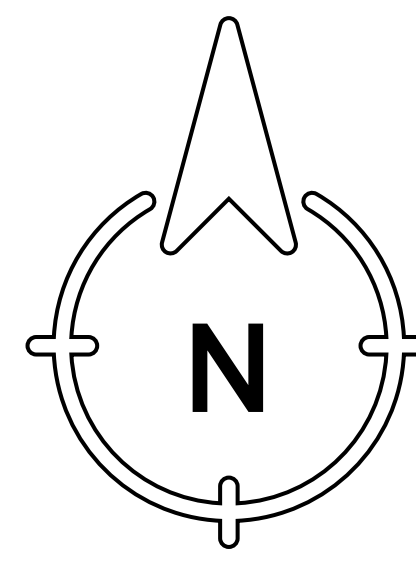


DETAILS OF SOLAR HOT WATER SYSTEM

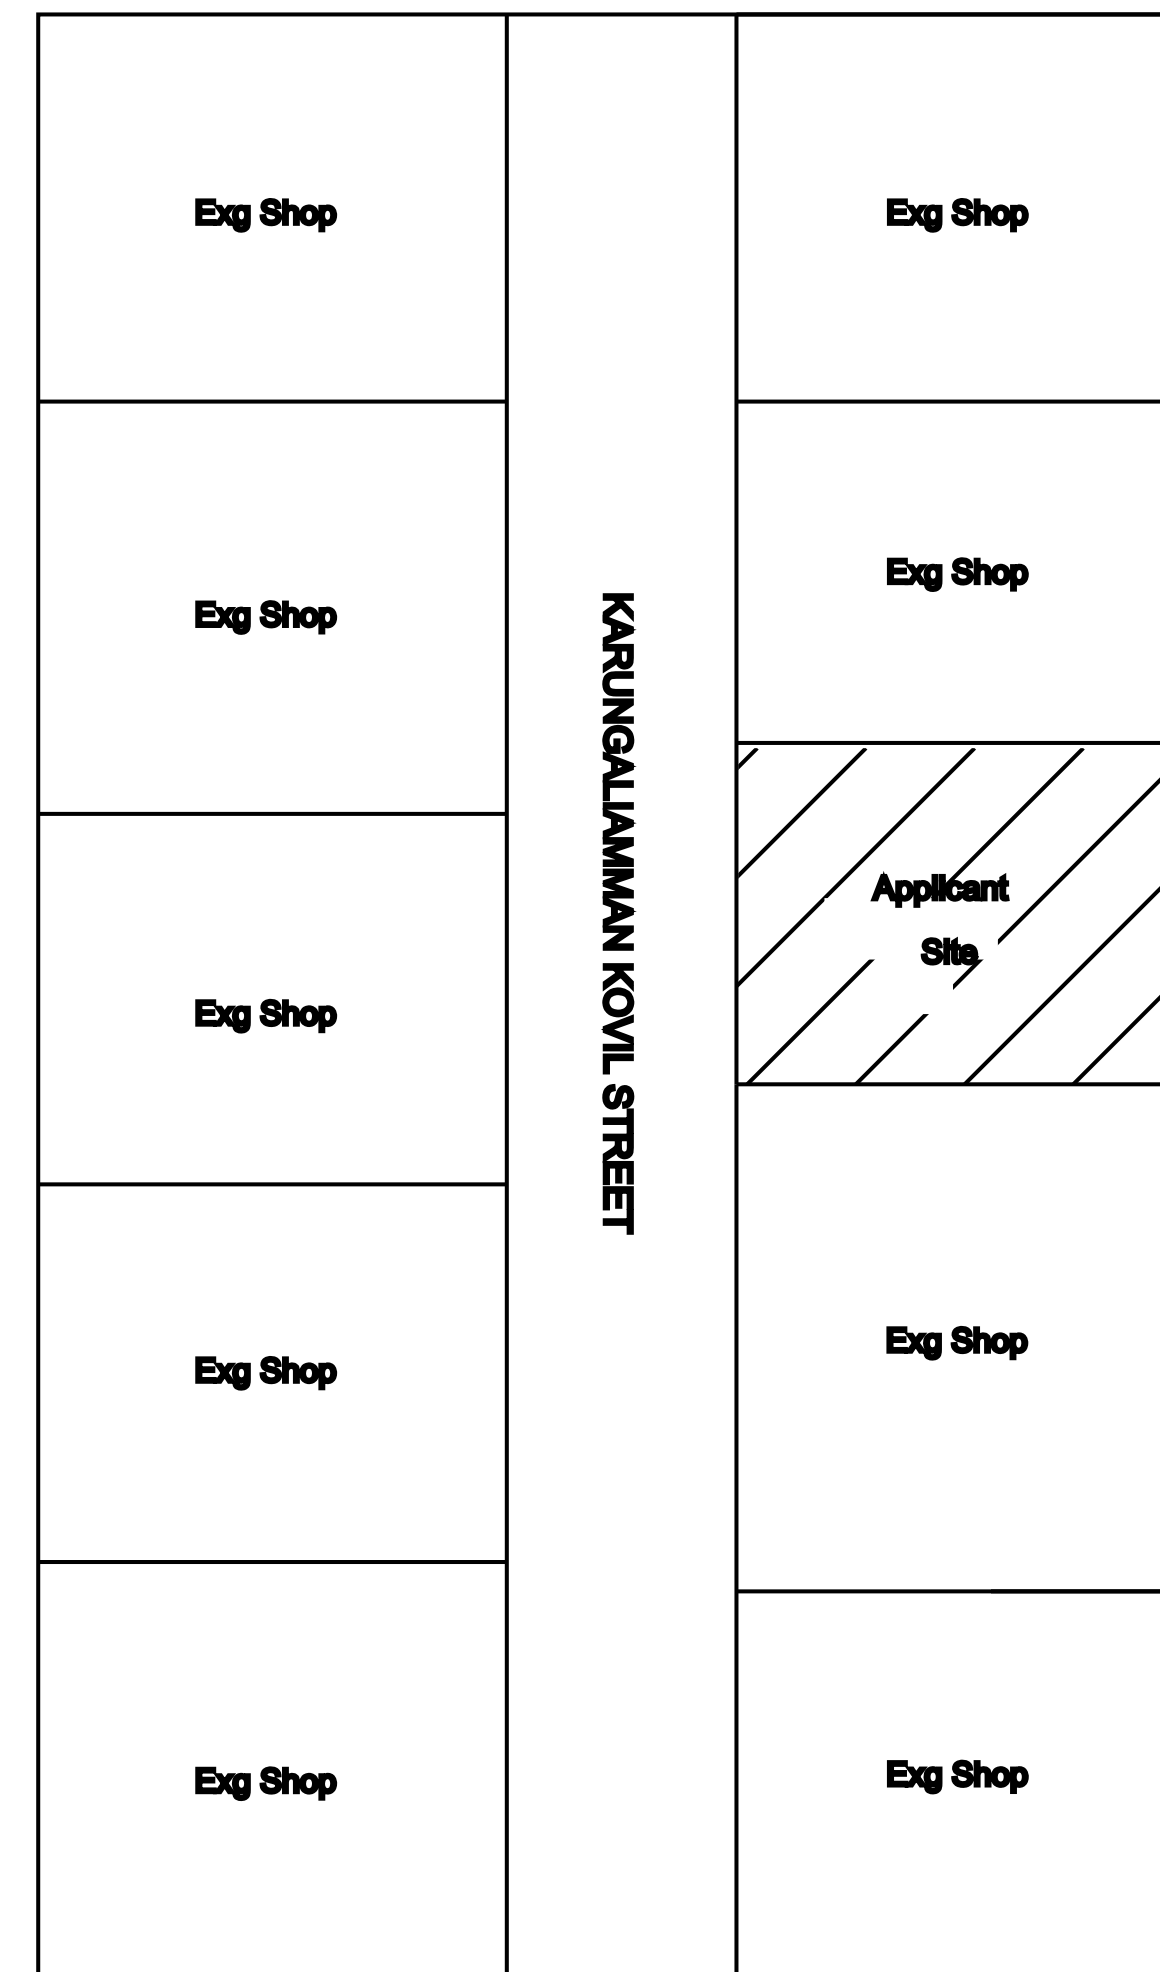


KEY PLAN

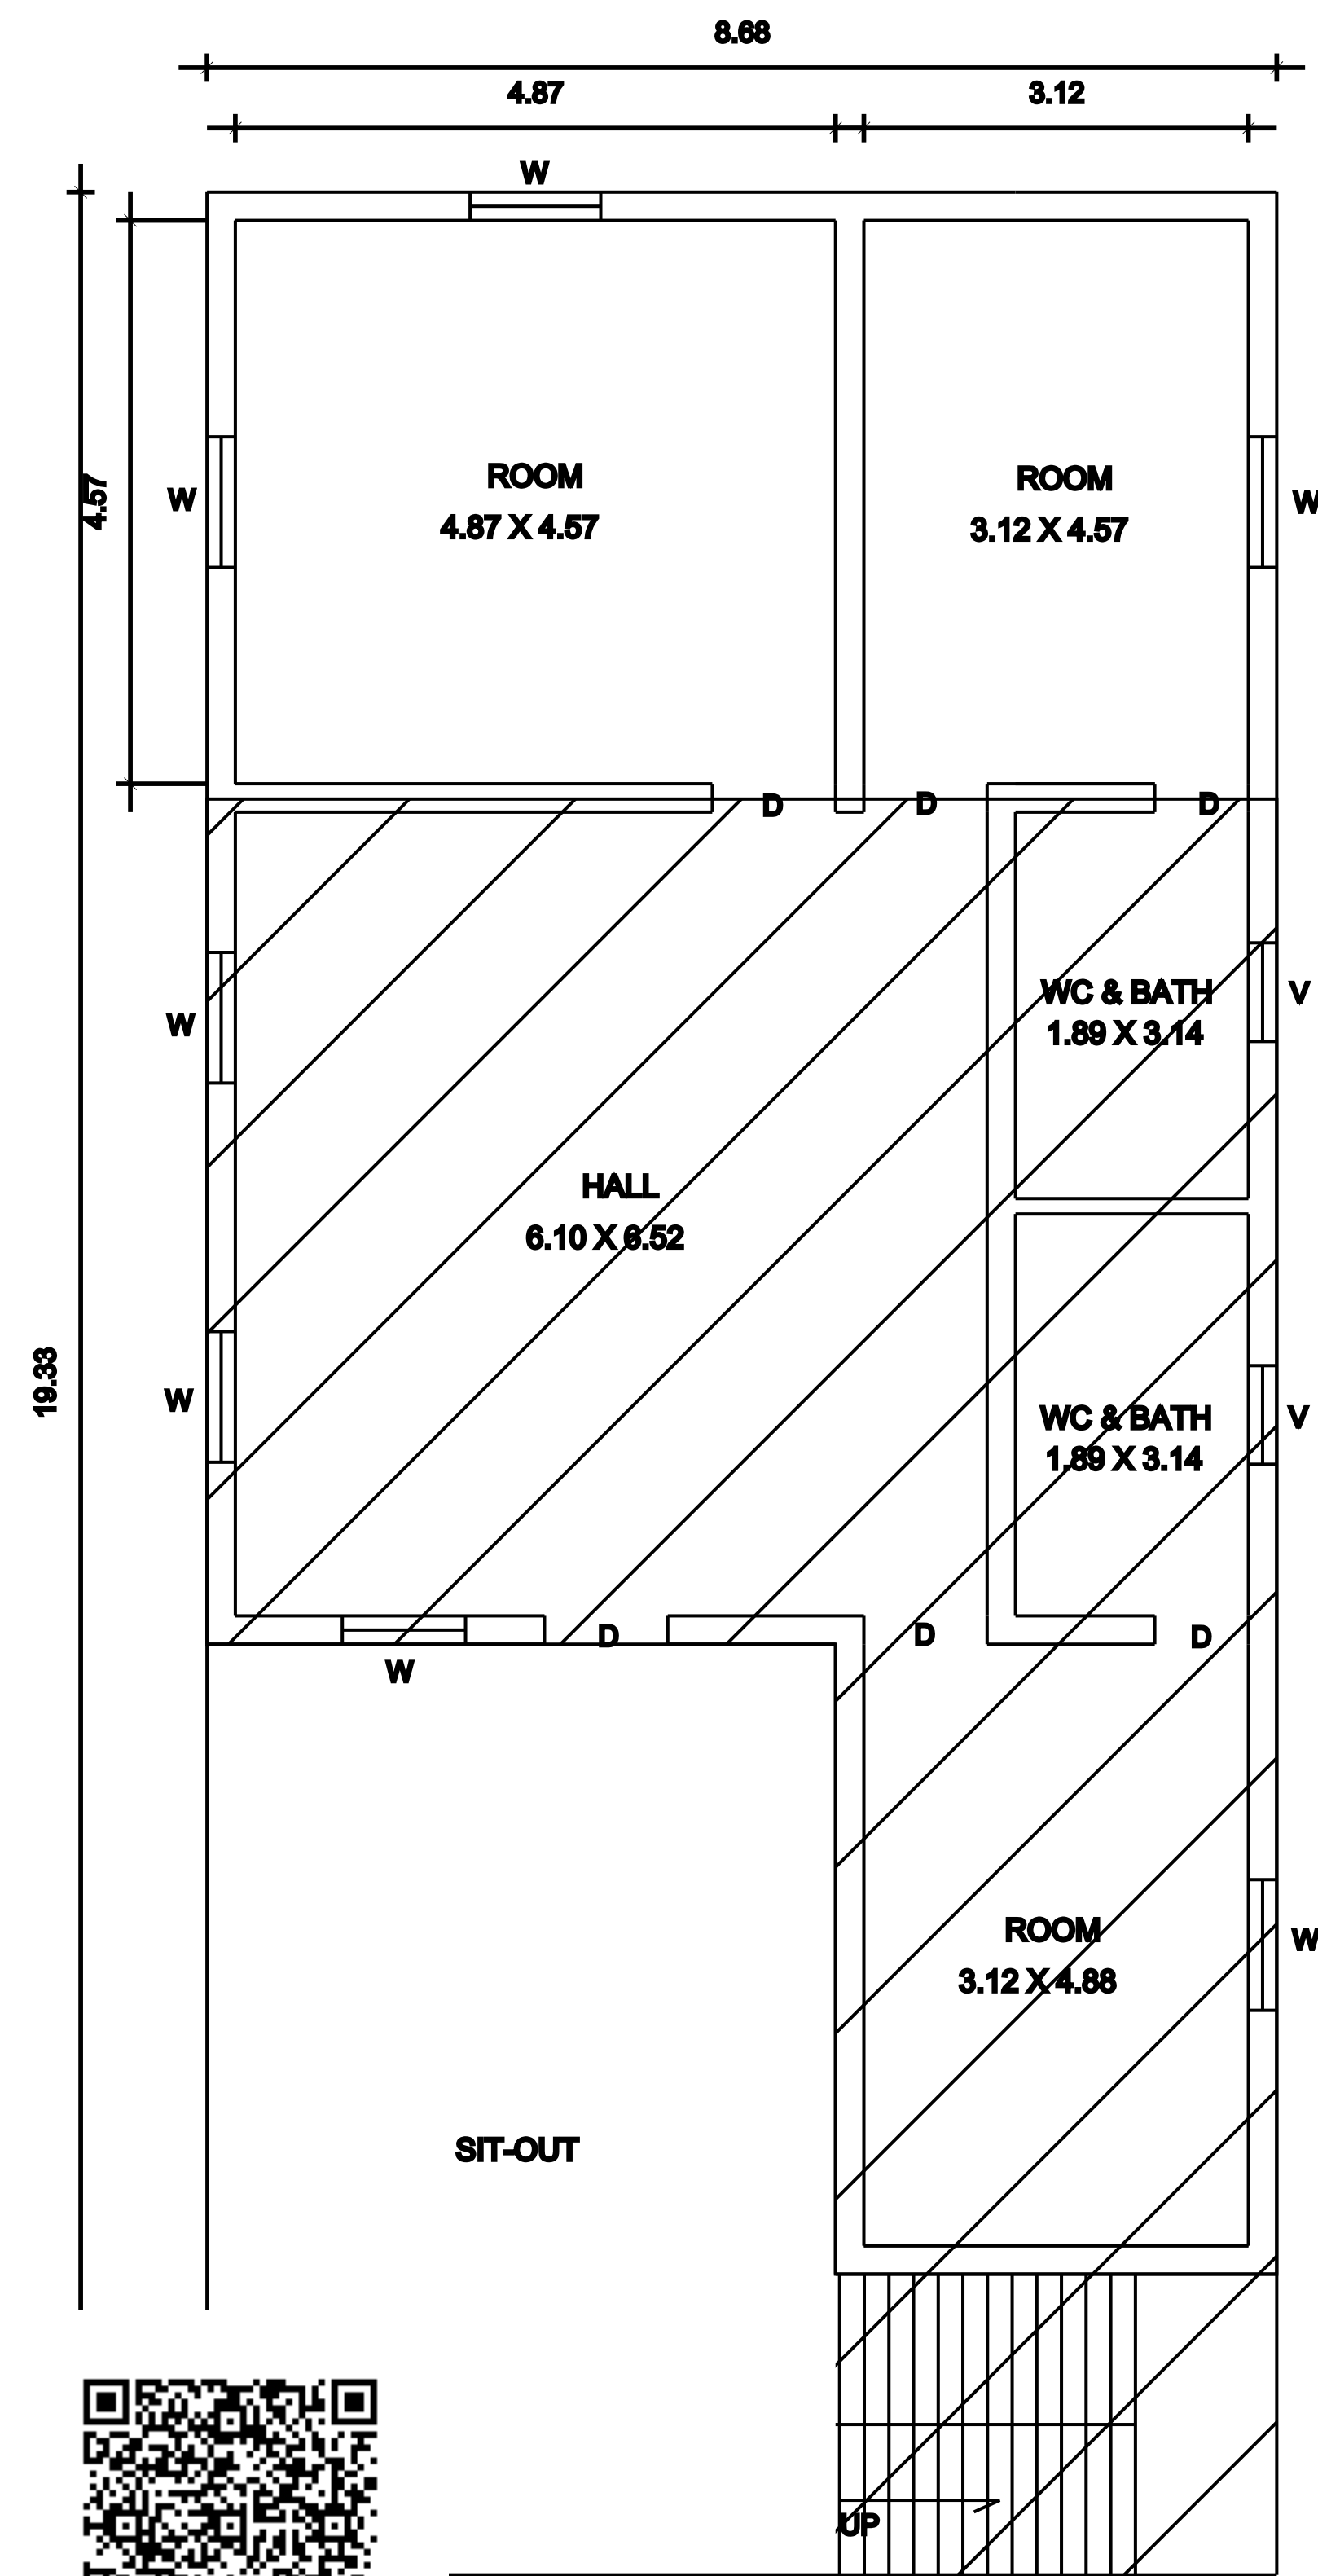


GROUND FLOOR PLAN

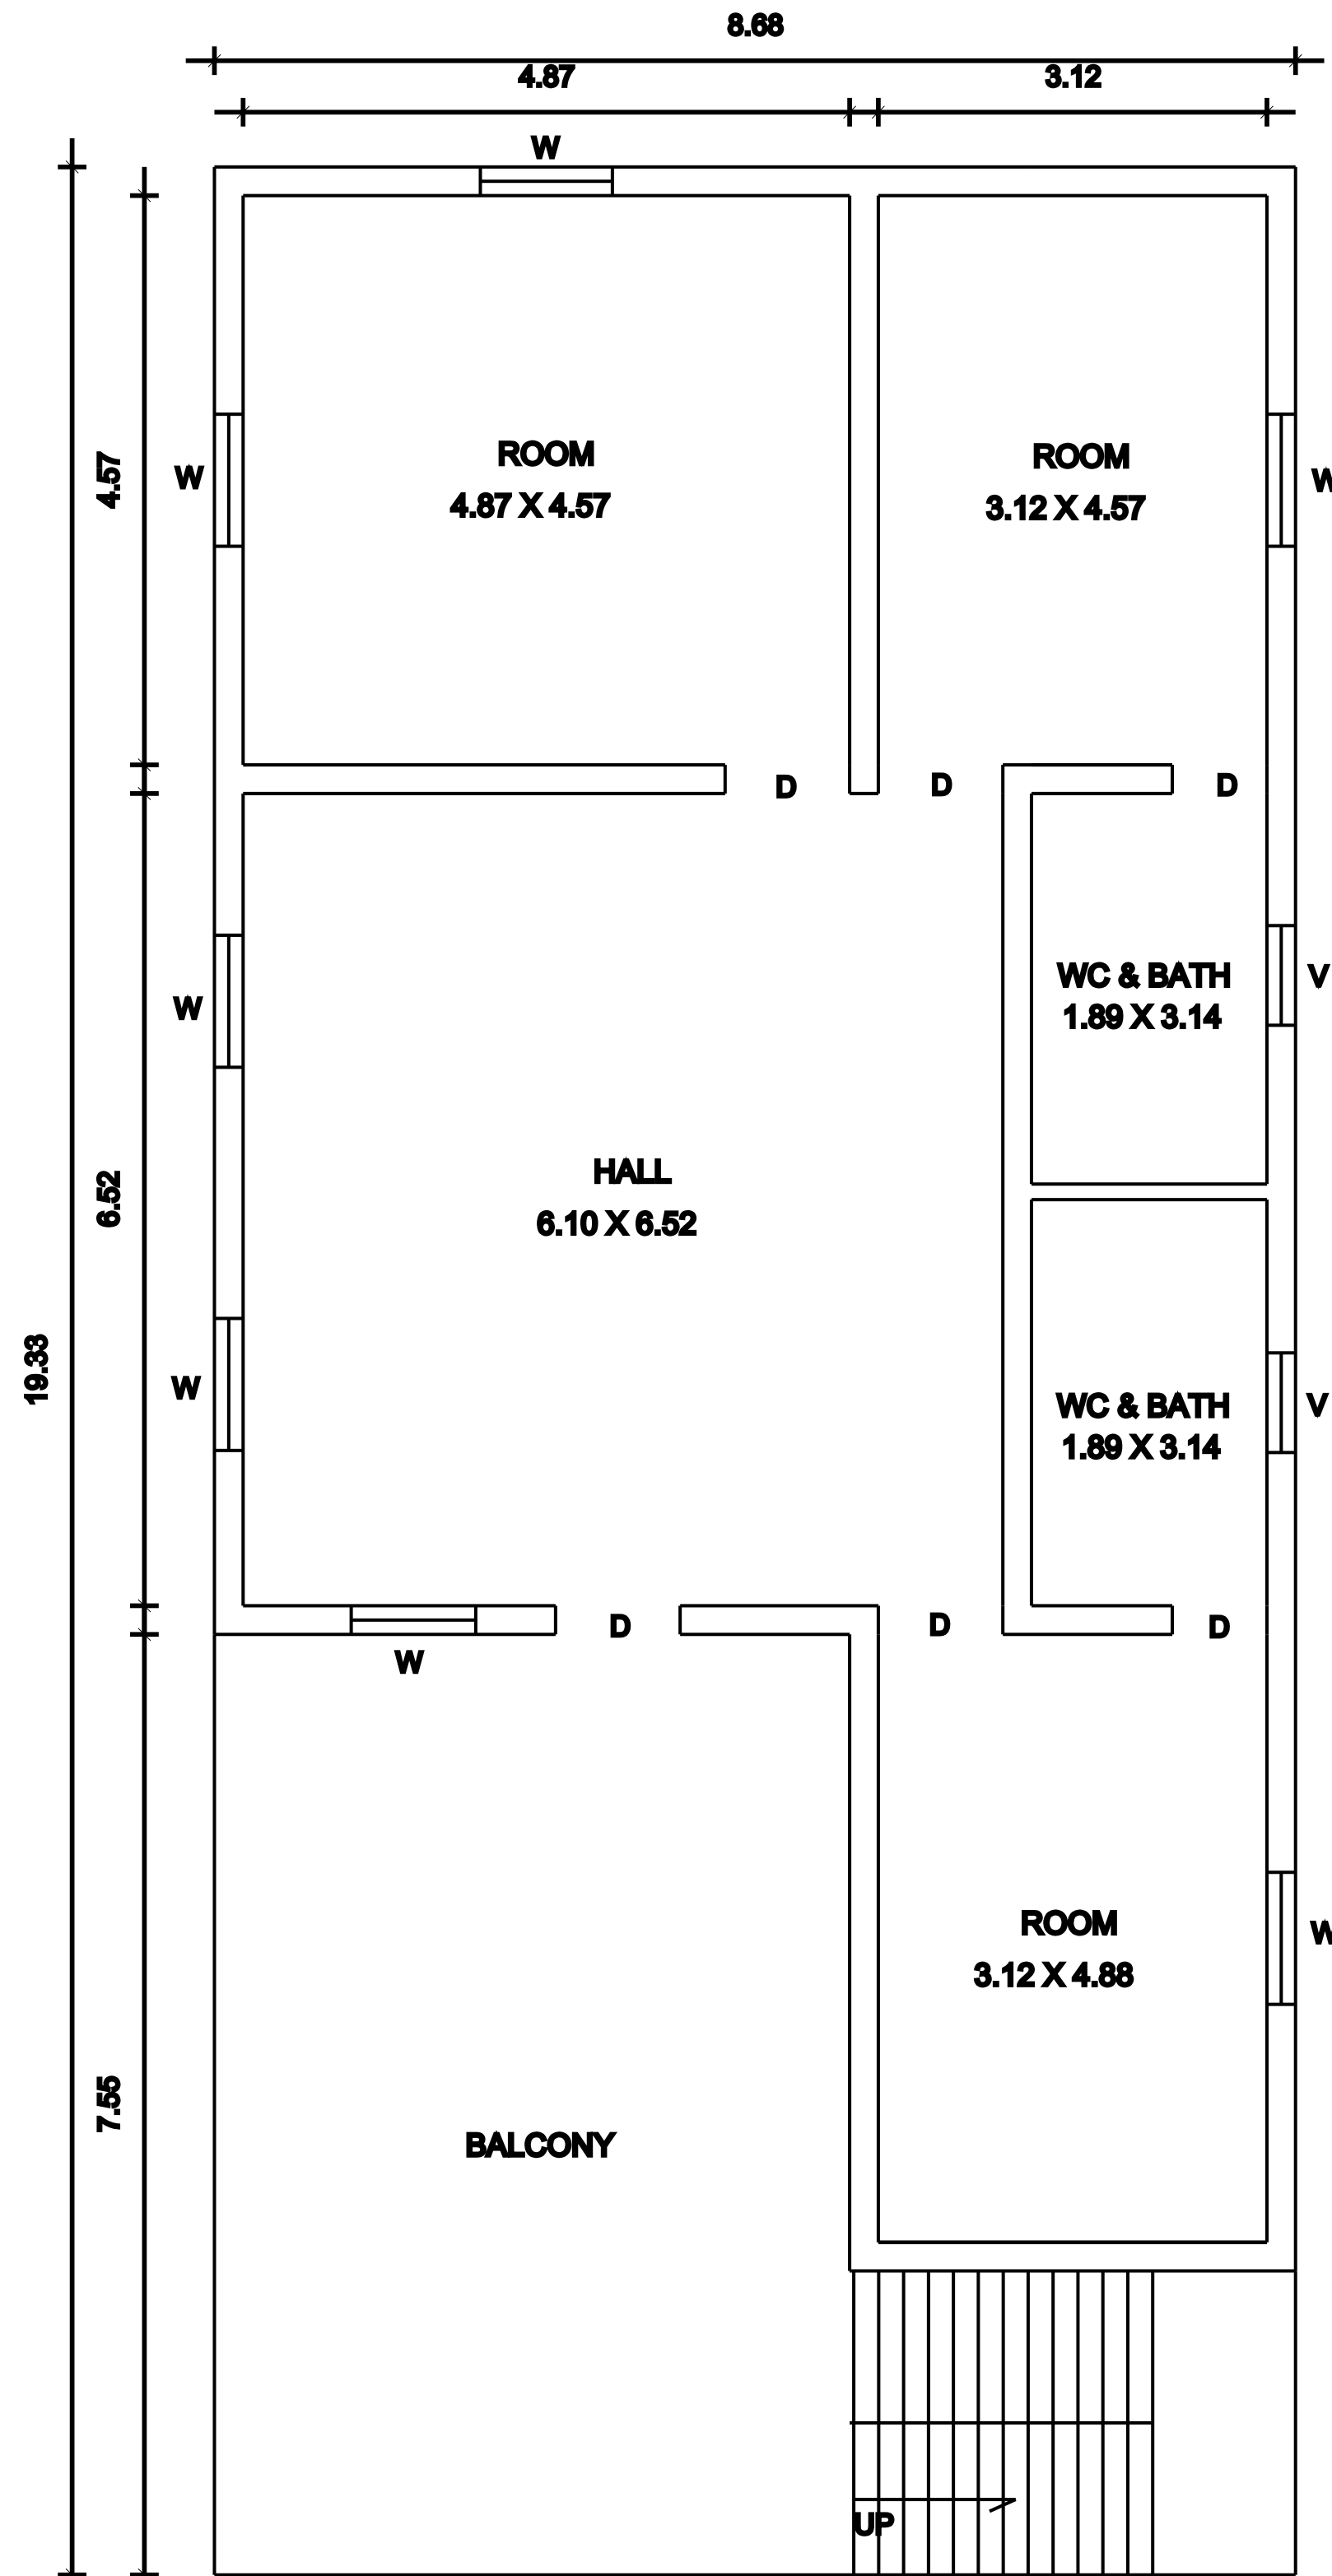


FIRST FLOOR PLAN

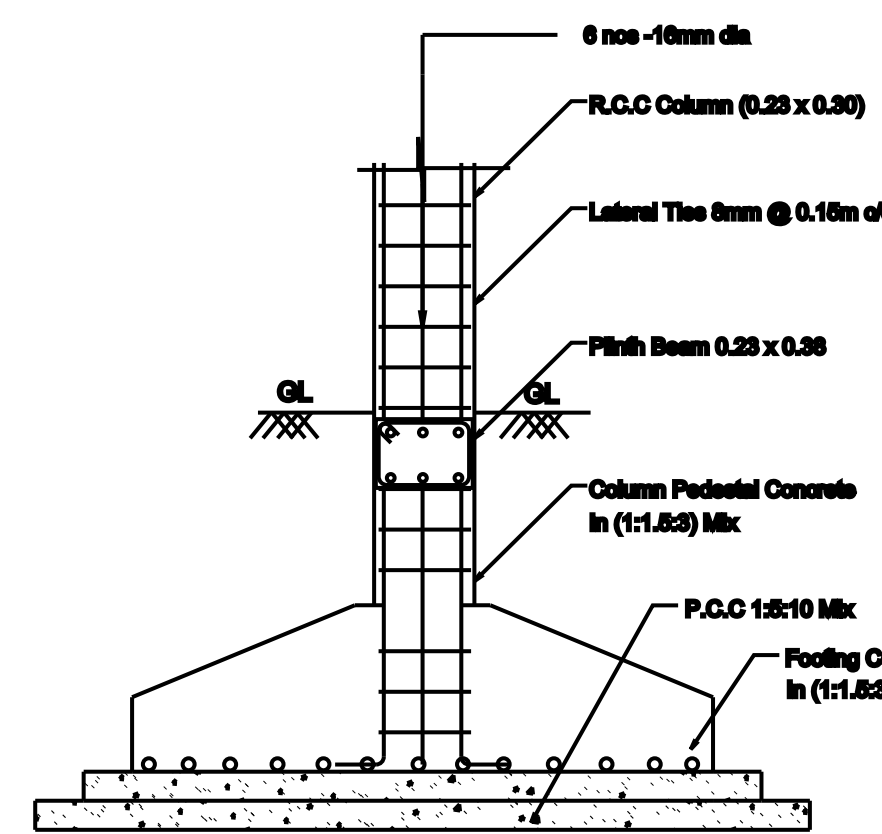


COLUMN FOOTING DETAILS

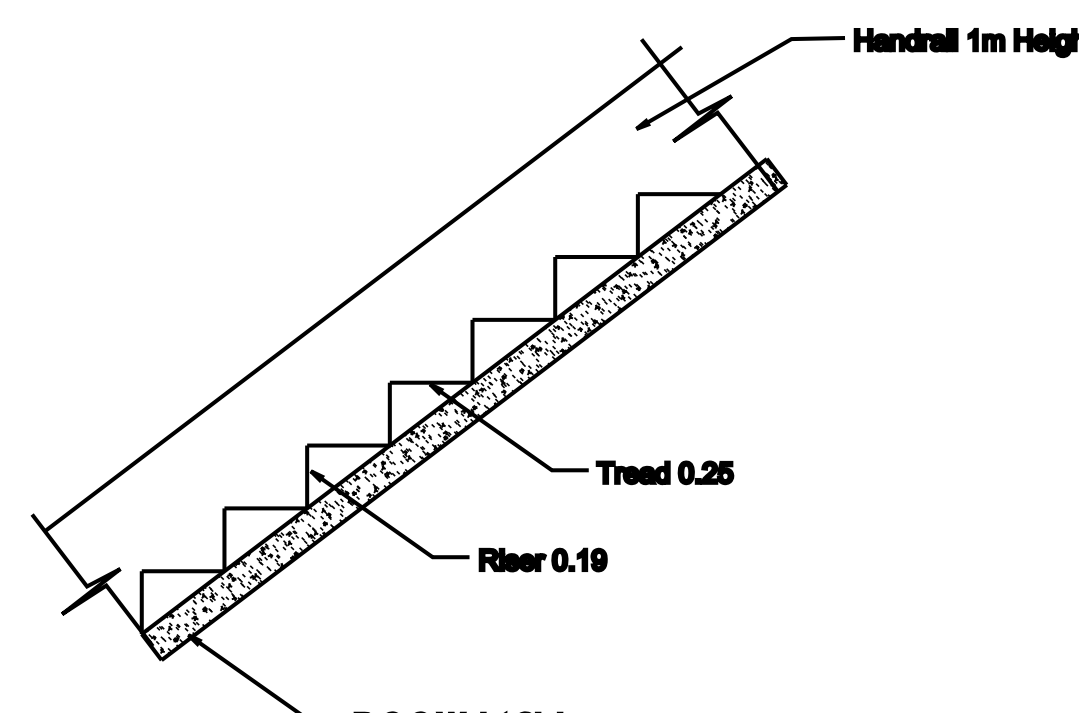


STAIR DETAILS

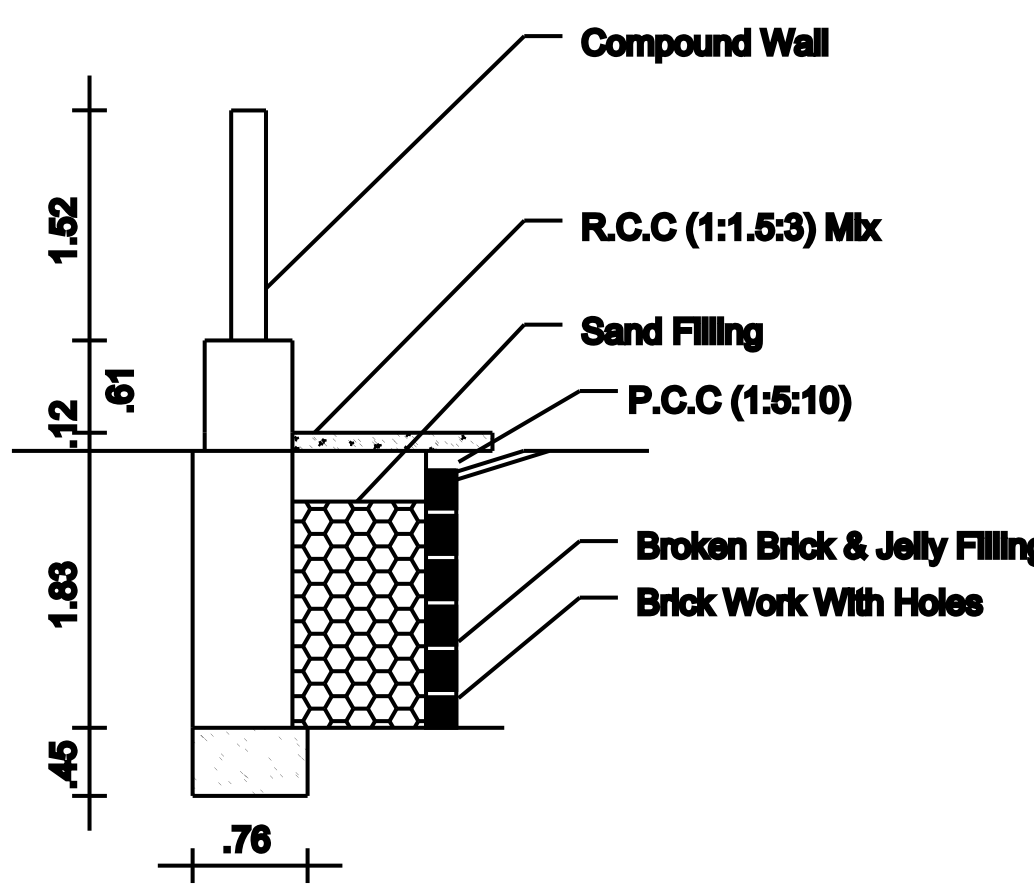


RAIN WATER HARVEST DETAILS

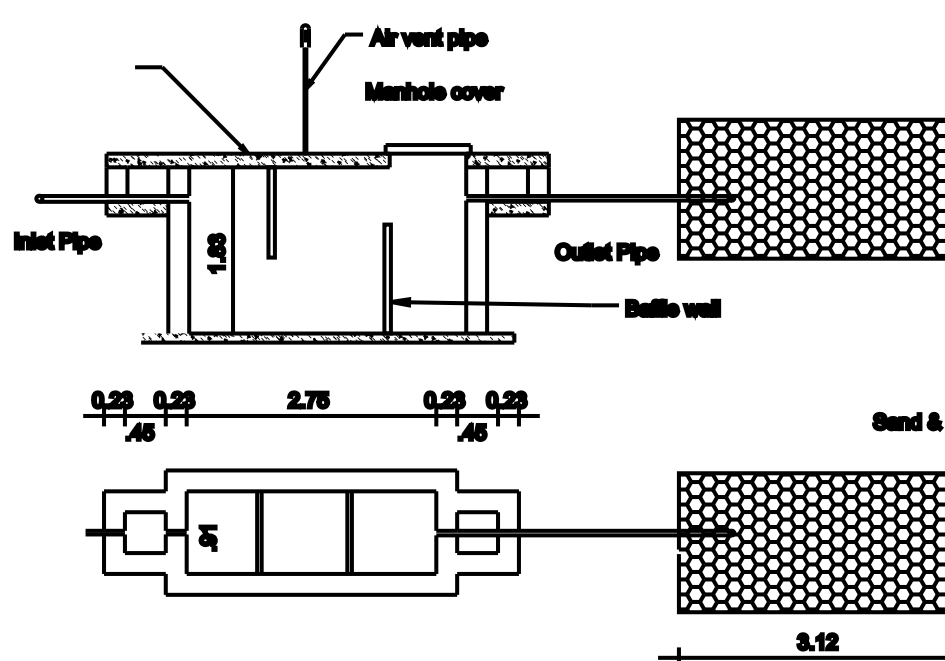

SEPTIC TANK & TRENCH

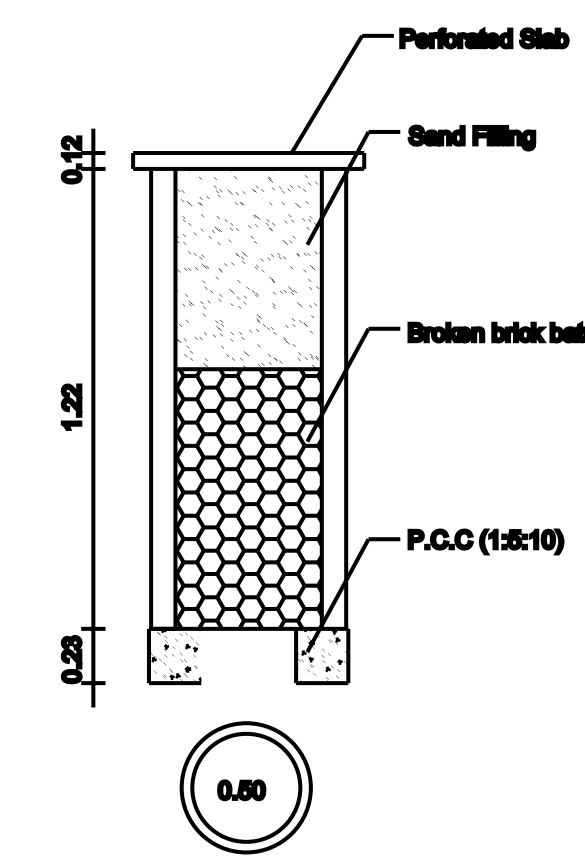

RAIN WATER COLLECTION WELL

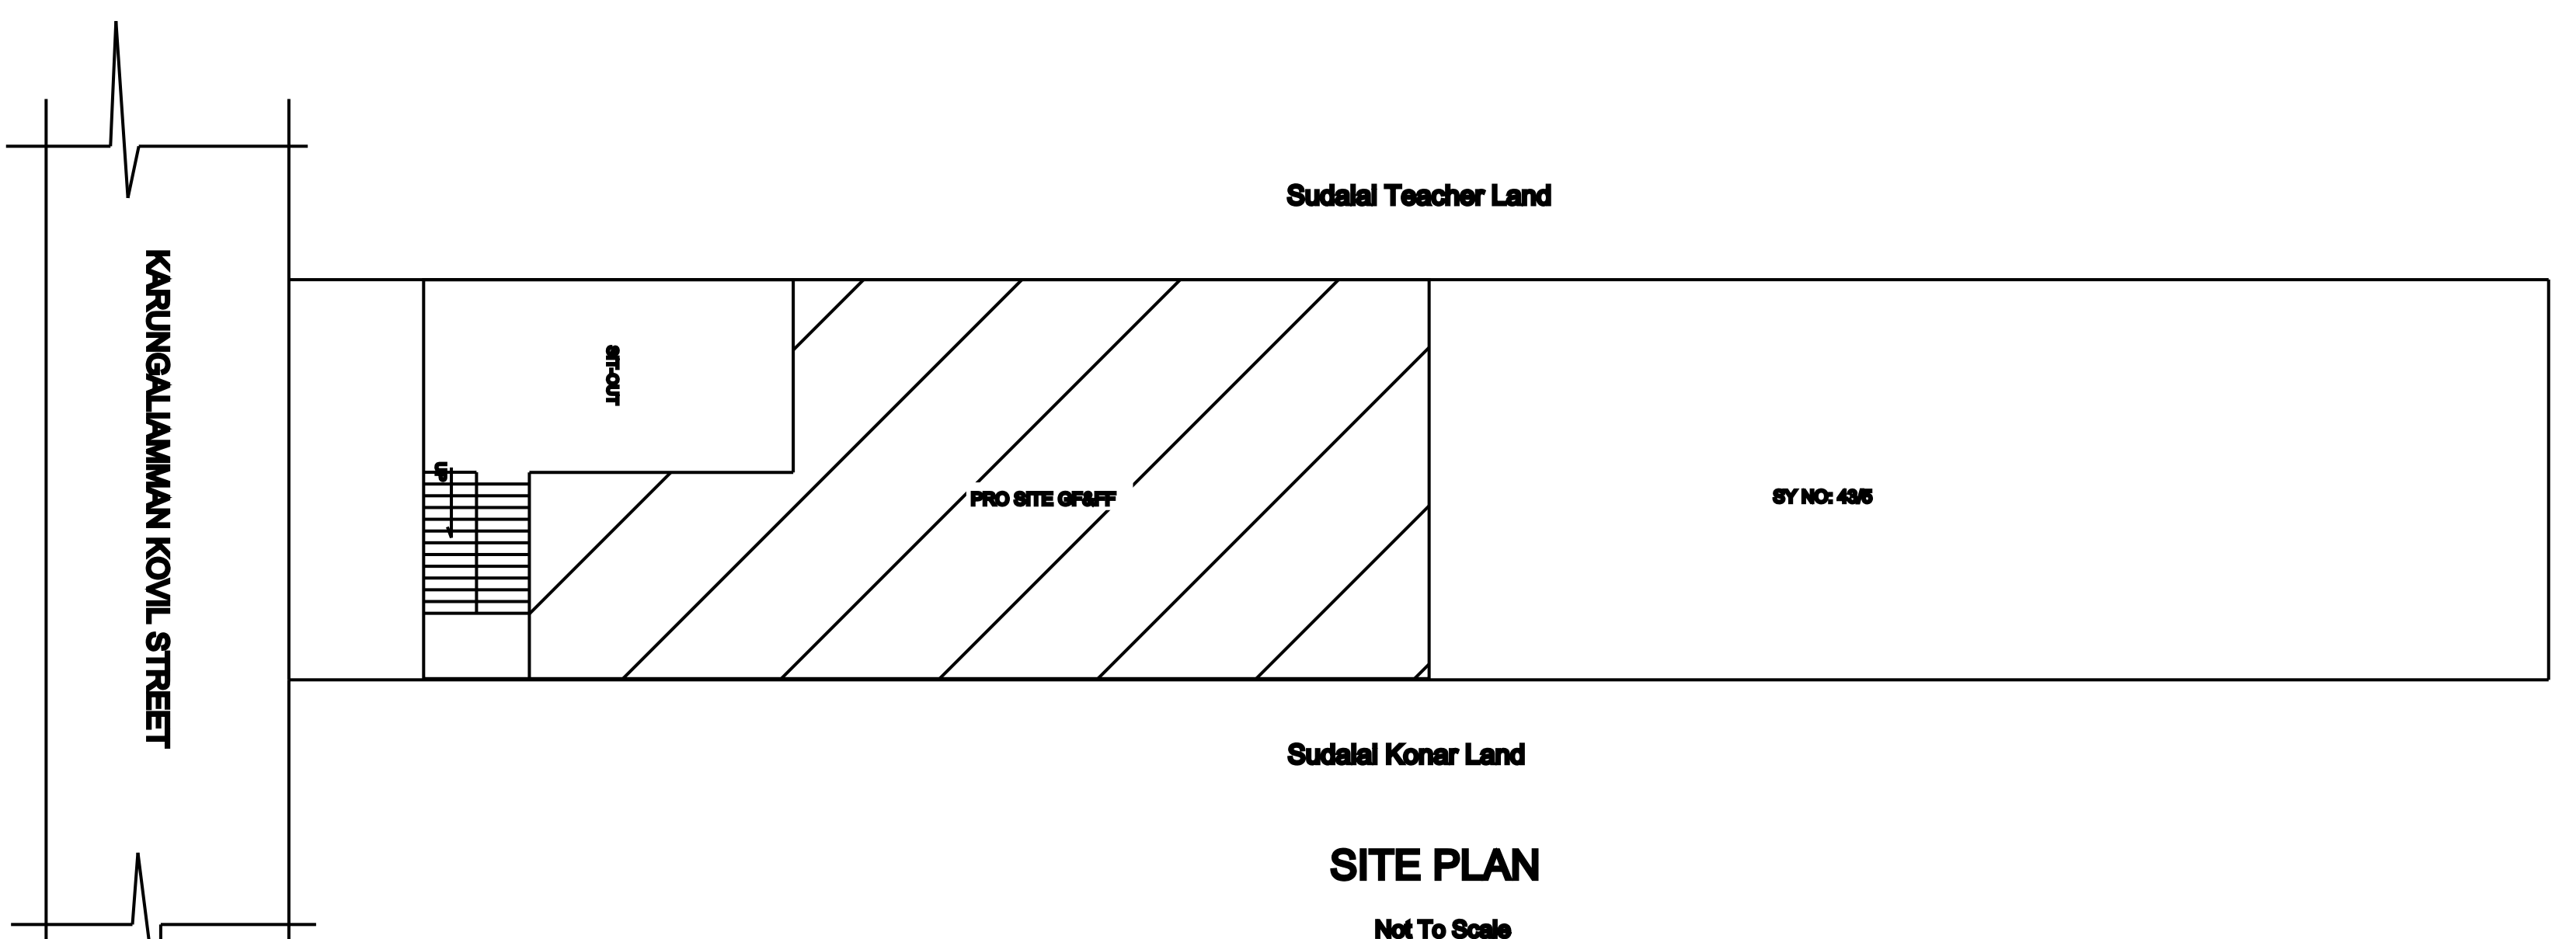

SITE PLAN

Not To Scale

AREA STATEMENT

|  |                        |              |                |
|--|------------------------|--------------|----------------|
|  | Site Area(34.33 Cents) | 1389.26 Sq.m | 14954.00 Sq.ft |
|  | Pro GF Area            | 42.74 Sq.m   | 460.05 Sq.ft   |
|  | Pro First Floor Area   | 129.28 Sq.m  | 1391.56 Sq.ft  |
|  | Ex GF Area             | 86.54 Sq.m   | 931.51 Sq.ft   |
|  | Open Area              | 1259.98 Sq.m | 13562.44 Sq.ft |

JOINERY DETAILS

|    |                |      |      |
|----|----------------|------|------|
| D  | DOOR           | 1.00 | 2.13 |
| D1 | DOOR           | 0.76 | 2.13 |
| W  | WINDOW         | 1.06 | 1.37 |
| KW | KITCHEN WINDOW | 1.22 | 1.06 |
| V  | VENTILATOR     | 0.91 | 0.61 |

FLOOR SPACE INDEX

FSI=258.56/1389.26=0.18<2

PLOT COVERAGE

PC= 129.28/1389.26=0.09 %

OFFICE USE

APPLICANT

*R. Mohamed Irsath*

Er.R.MOHAMED IRSATH

Register Engineer in DRDA-UDY/2022/05

Municipality Engineer -139/LS/2022/00002058

Licensed Surveyor & Consulting Engineer

Build-Up Construction,

18, Periya Street, Udangudi-628203

Cell:9750953055, 9629271761

REGISTERED ENGINEER

ALL DIMENSIONS ARE IN METER (Scale:1:100)